



Te verwijderen situatie
SCHAAAL 1 : 200

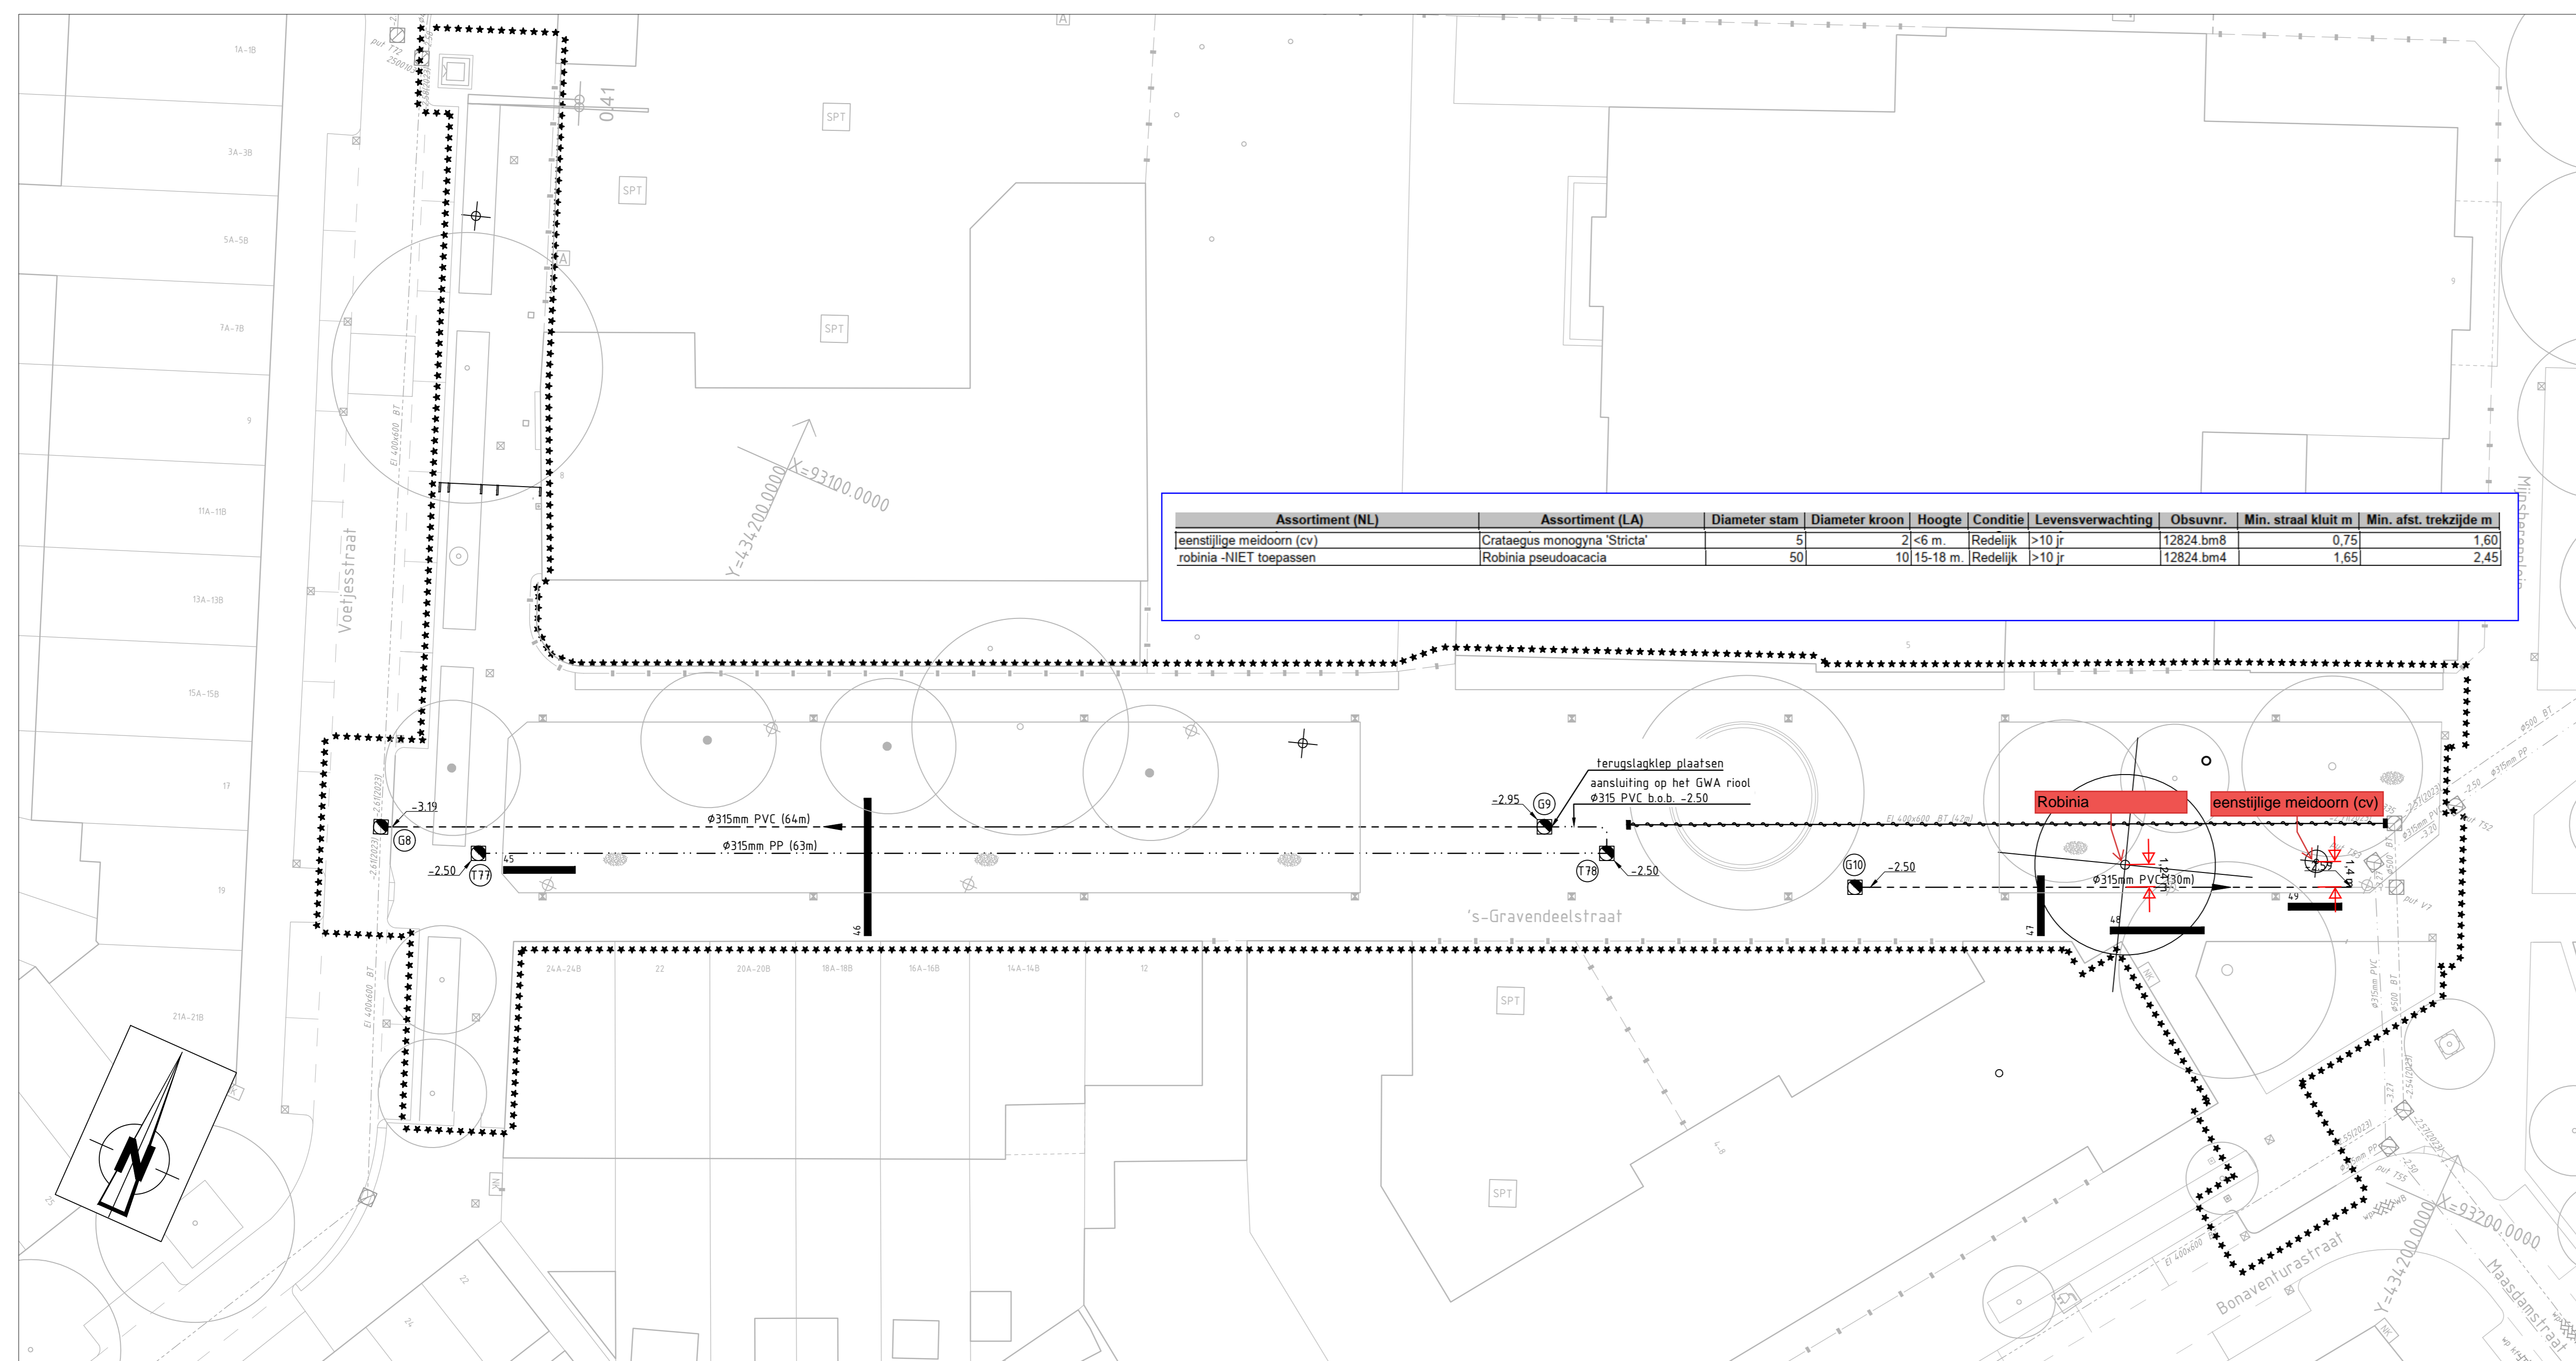

Nieuwe situatie
SCHAAAL 1 : 200

Assortiment (NL)	Assortiment (LA)	Diameter stam	Diameter kroon	Hoogte	Conditie	Levensverwachting	Obsvnr.	Min. straal kluit m	Min. afst. trekzijde m
leensijge meidoorn (cv)	Crataegus monogyna 'Stricta'	5	>1-6 m	Redelijk	>10 jr	12824 bm3	0.75	1.60	
robinia-NIET toepassen	Robinia pseudacacia	50	10-15-18 m	Redelijk	>10 jr	12824 bm4	1.65	2.45	

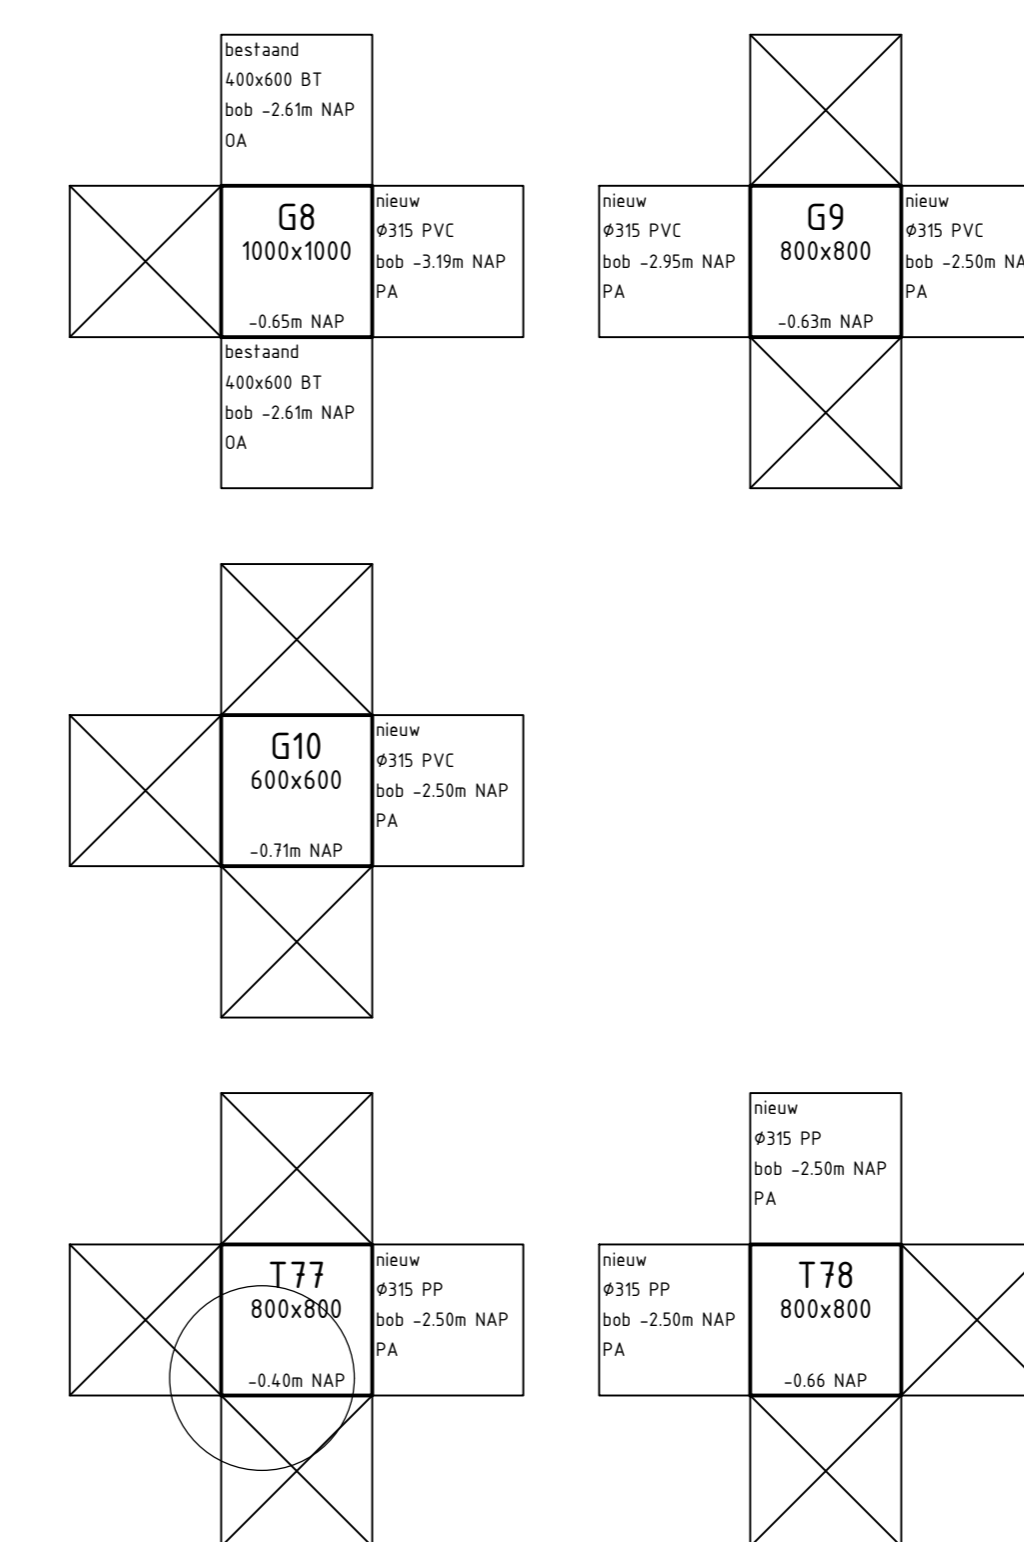


Opmerkingen

- Maten in meters, tenzij anders vermeld
- Plaatsen in meters Loo, N.A.P., tenzij anders vermeld
- Diameters in millimeters, tenzij anders vermeld

Verklaring

Legend for symbols and line types used in the site plan, including tree symbols, utility lines, and construction markers.

Situatie

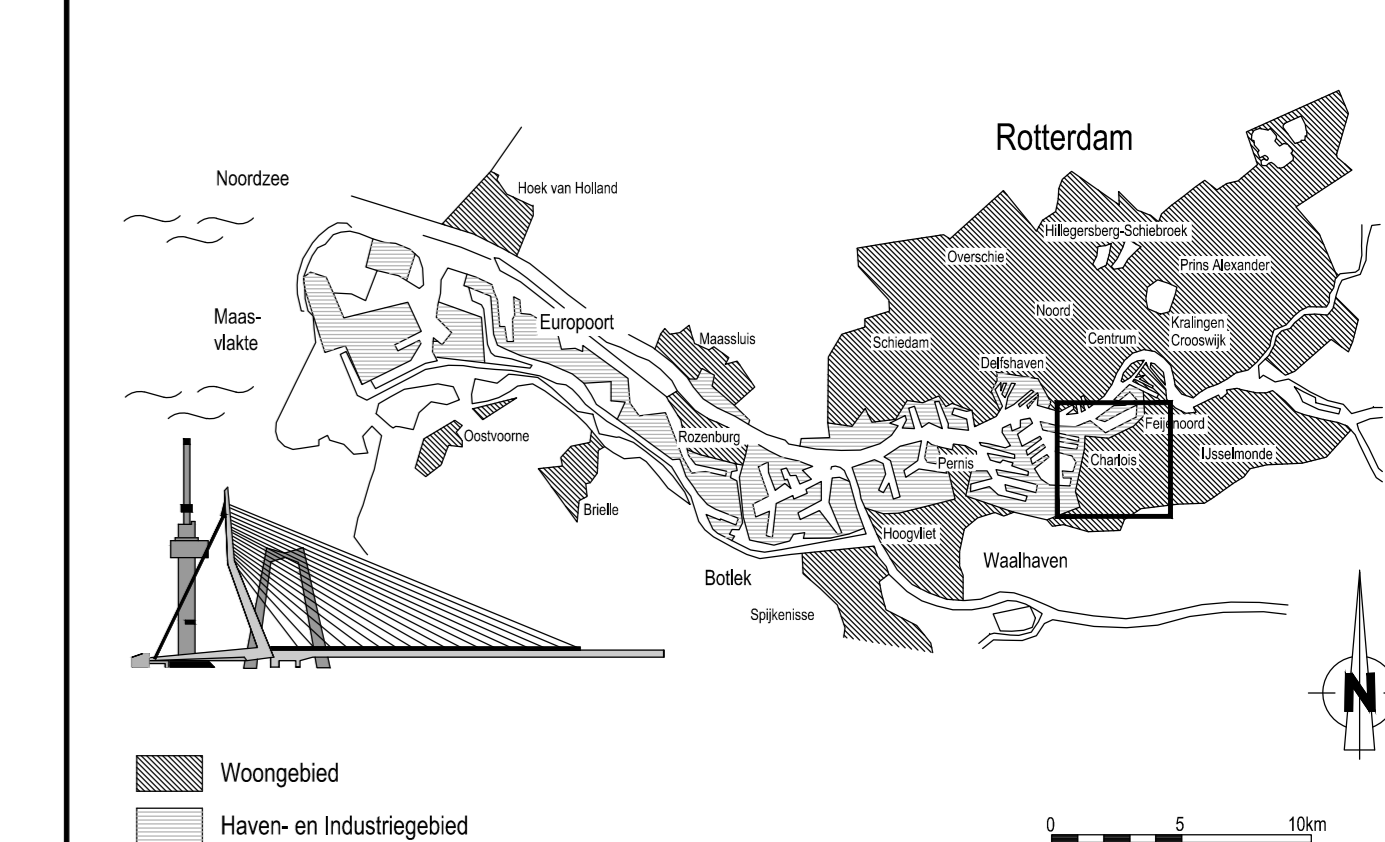

VERSIE

VERSIE	OMSCHRIJVING	TEKENAAR	DATEM
1	VOORLOPIG 27-02-2025		

Project information including the name 'Gemeente Rotterdam', project code, and contact details for the engineering department.

CHARLOIS

Project details for 'Tarwewijk Tarwewijk - fase 8' including the drawing title 'Te verwijderen en nieuwe situatie' and drawing number '71-R-0000'.