




OMVORMERS
HALFGELEIDERS EN BATTERIJEN

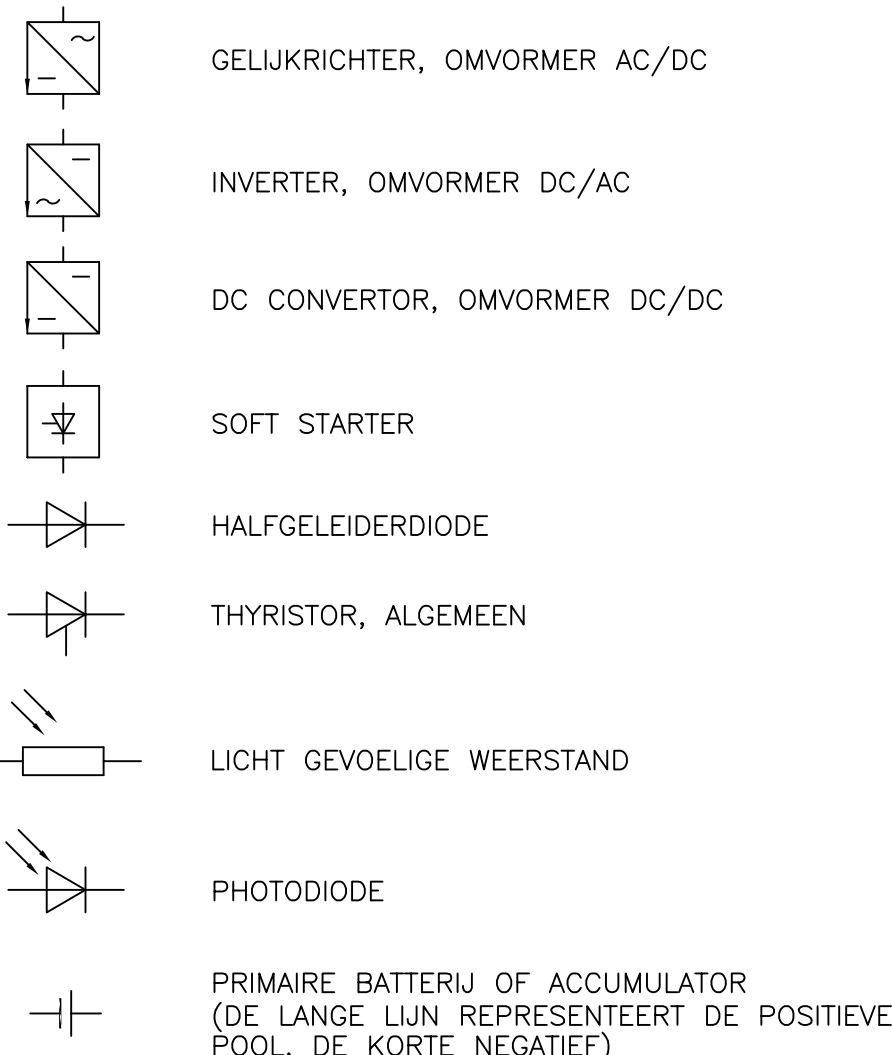


OPSTART INSTRUMENTEN EN OP AFSTAND
BEDIENBARE CONTROL UNITS

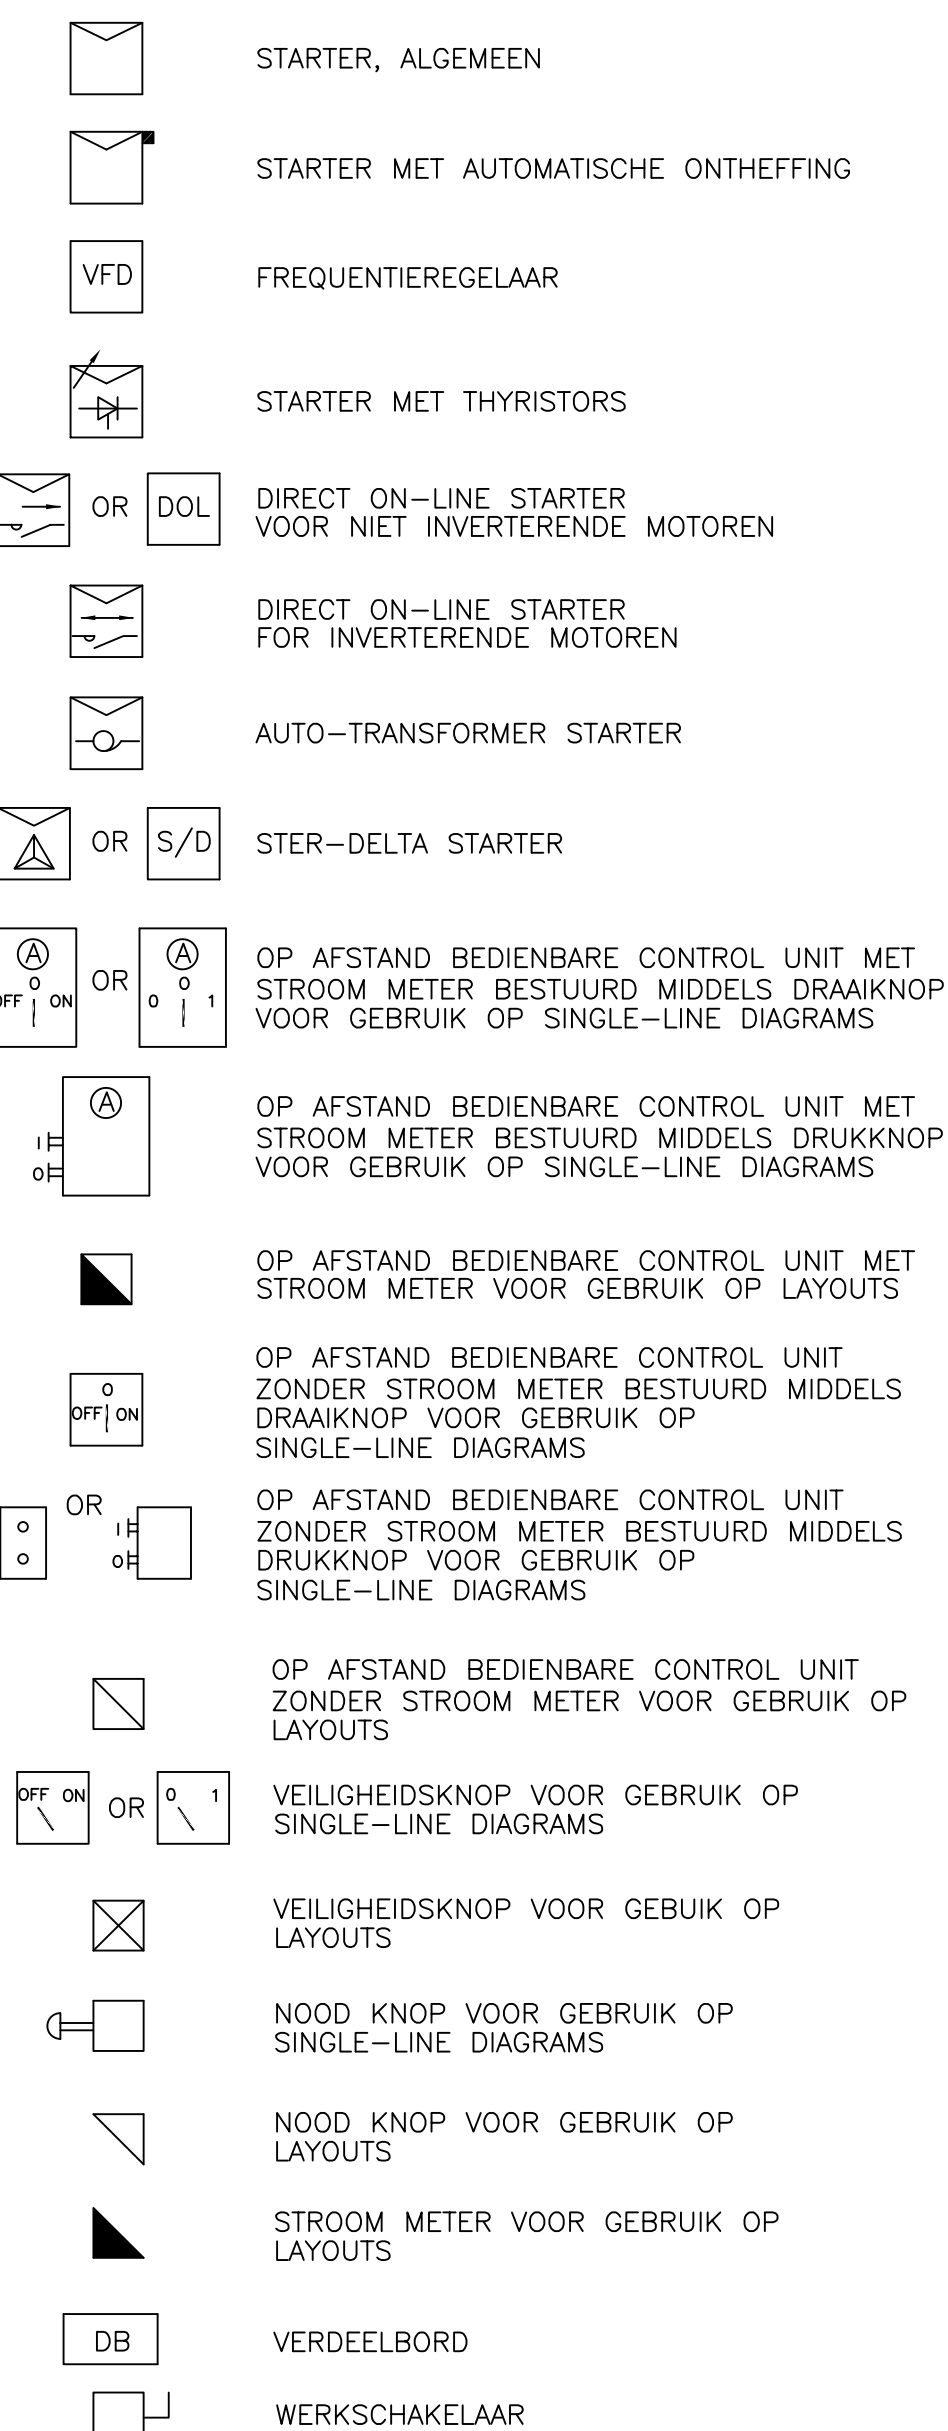


OPSTART INSTRUMENTEN EN OP AFSTAND
BEDIENBARE CONTROL UNITS

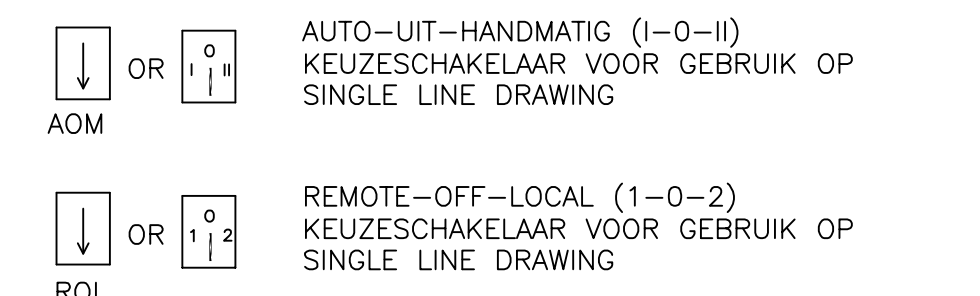


TRANSFORMATORS EN TRANSDUCTORS

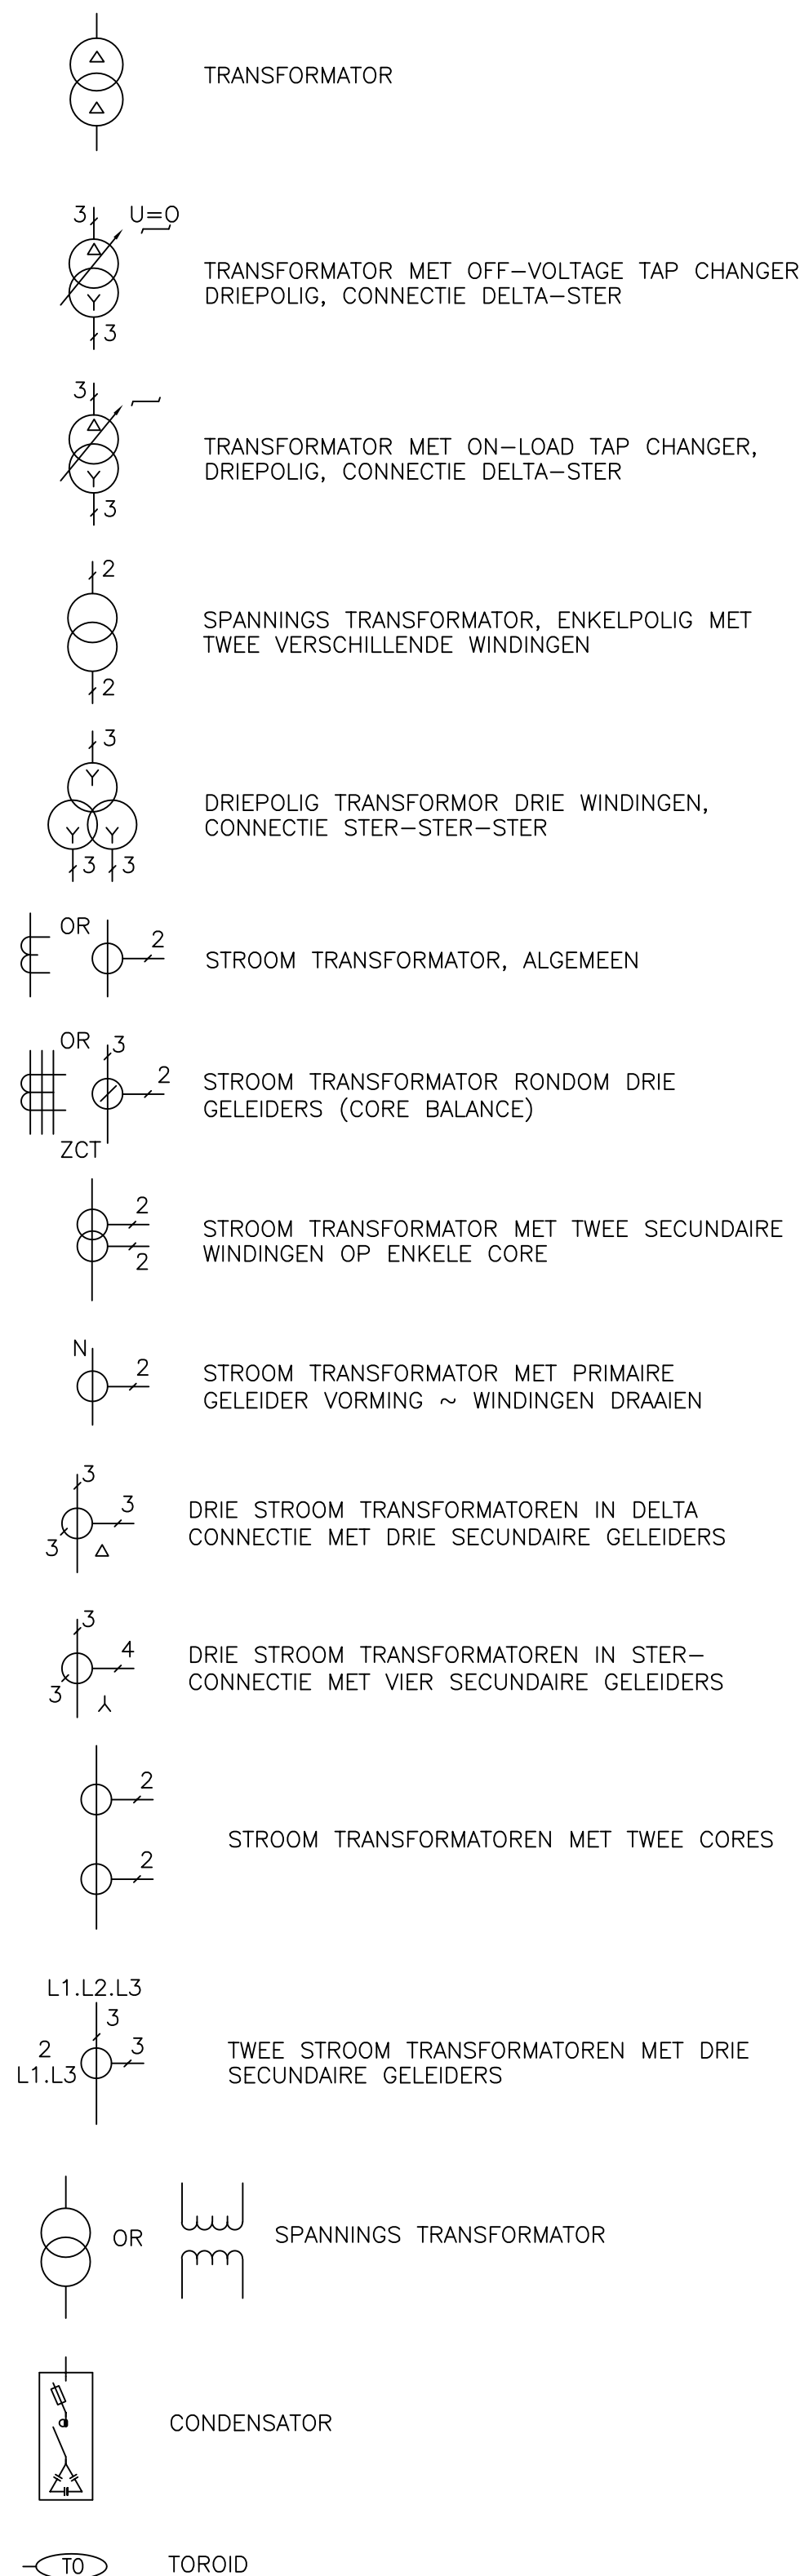

BEVEILIGEND EN OVERIGE
ELECTRISCHE COMPONENTEN

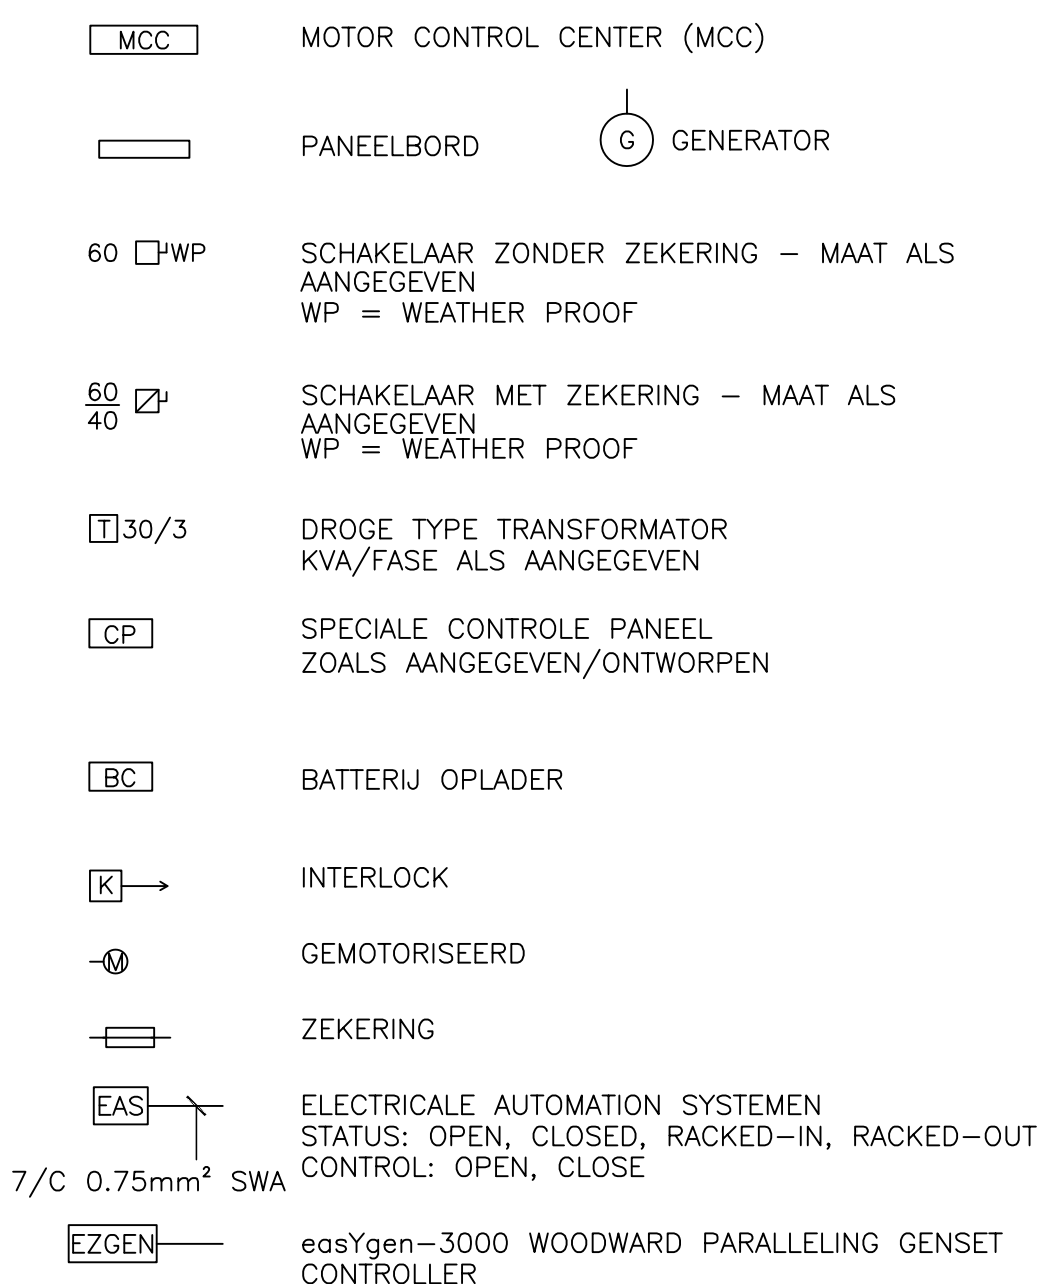


VERLICHTING

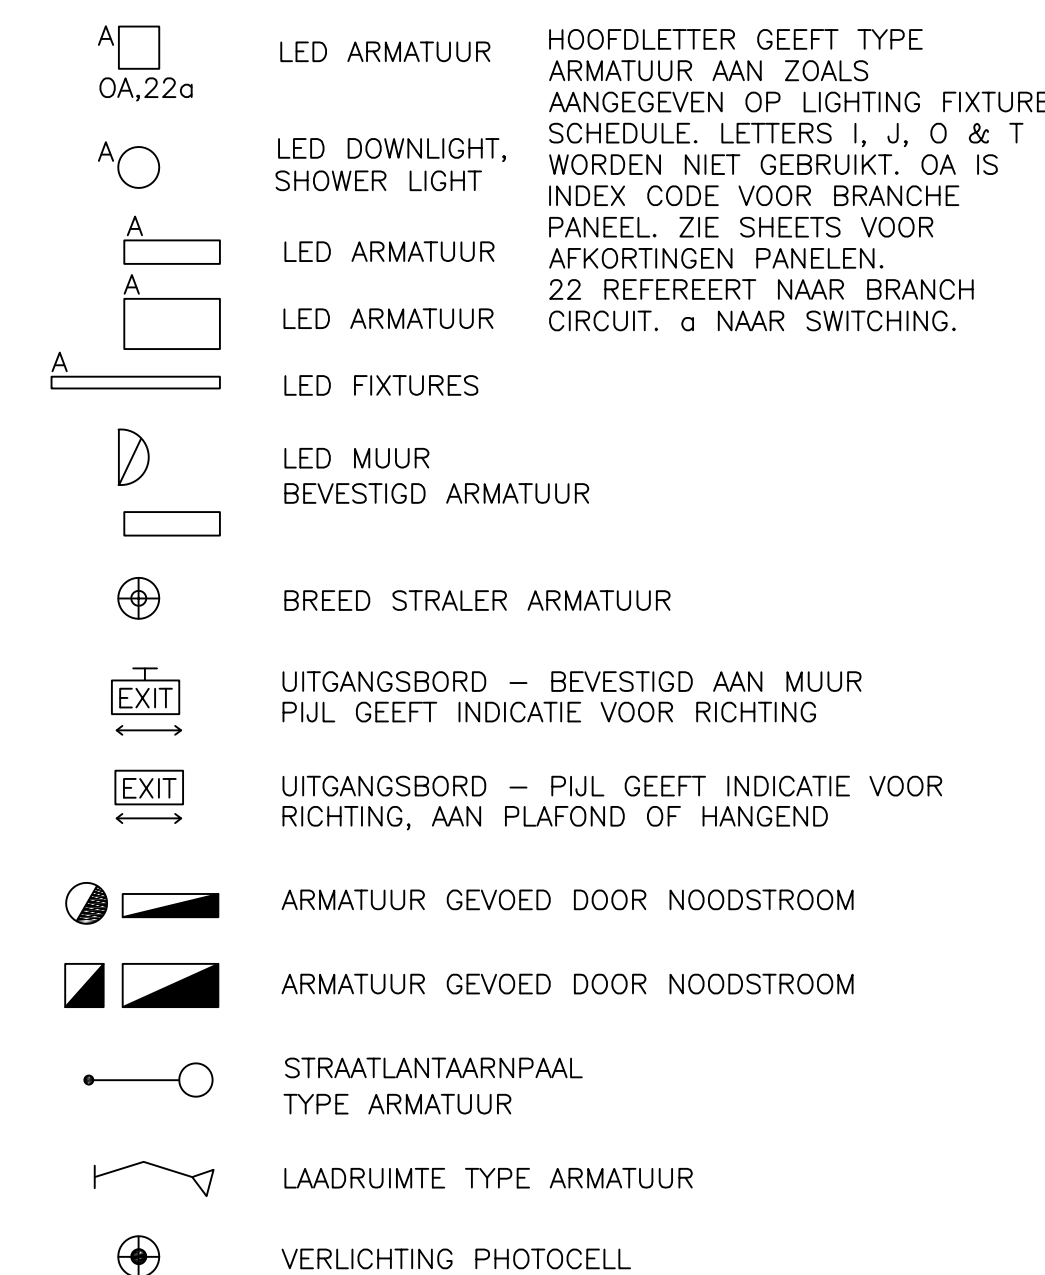


WEERSTANDEN, SPOELEN EN CONDENSATOREN




CONTACTDOZEN

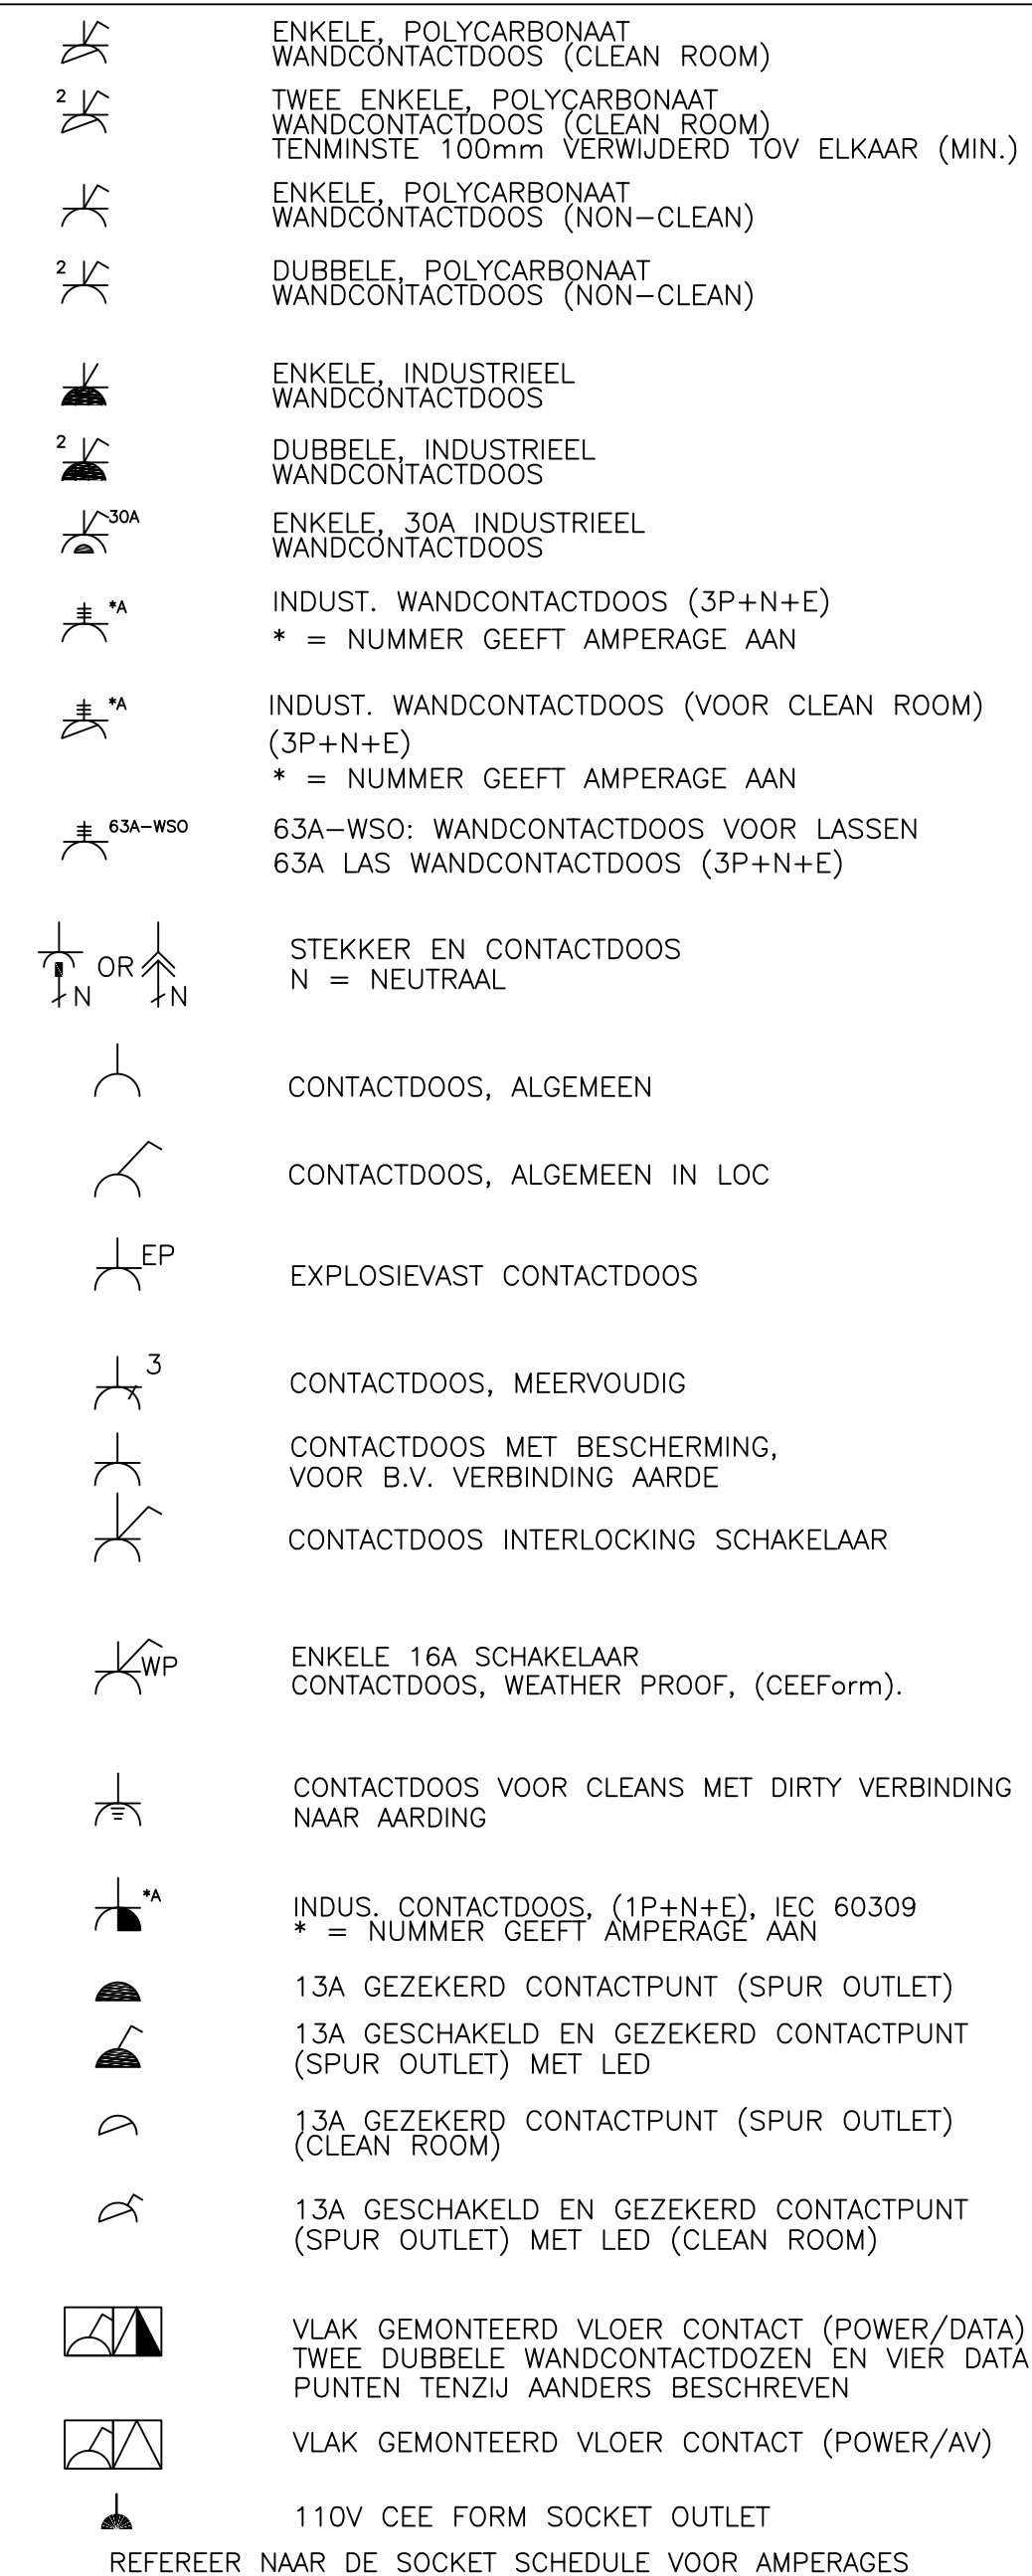


KABELMANAGEMENT

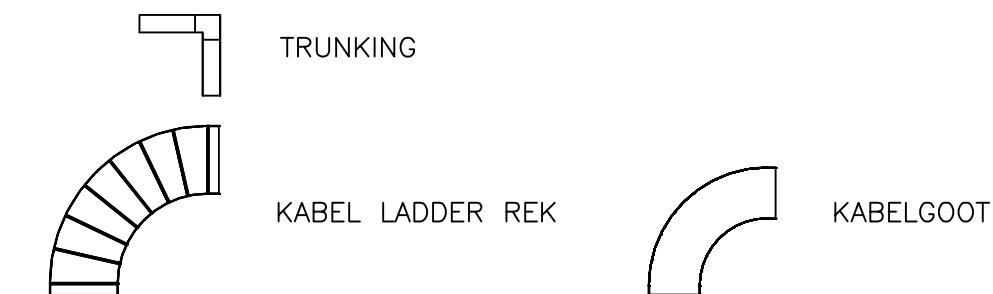

KABEL MANAGEMENT SYSTEEM

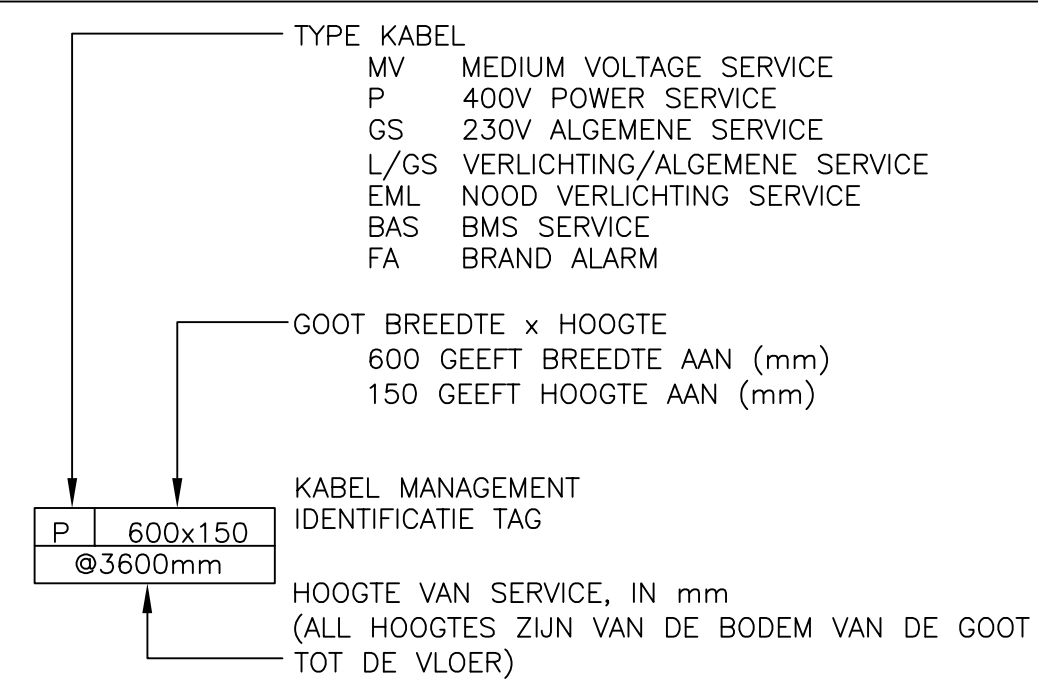

AANVULLENDE SYMBOLEN

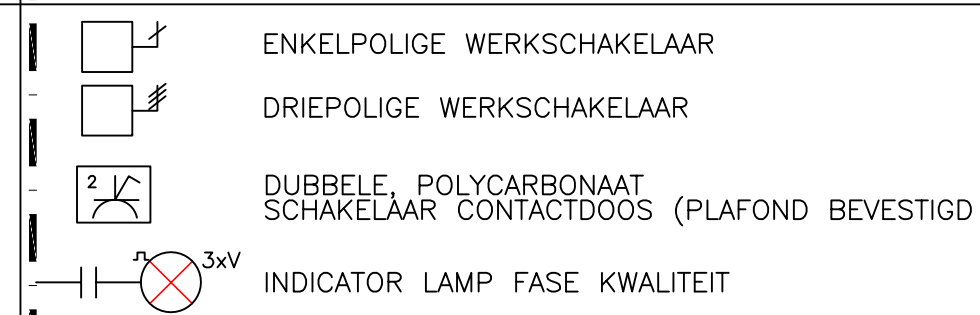


NOTITIES:
1. TEKENING IS GEBASEERD OP BMS SYMBOLS SHEET No. 900-65V-000-002.

RENOOI
ADDITIONAL SYMBOLS

GOEDGEKEURD DOOR:

TEKENAAR	TEK.DATUM
PROJECT MANAGER	PROJ.MAN.DATUM
ENGINEERING MANAGER	ENG.MAN.DATUM
KWALITEIT BEWAKING:	KWALITEIT.DATUM

PLATTEGROND

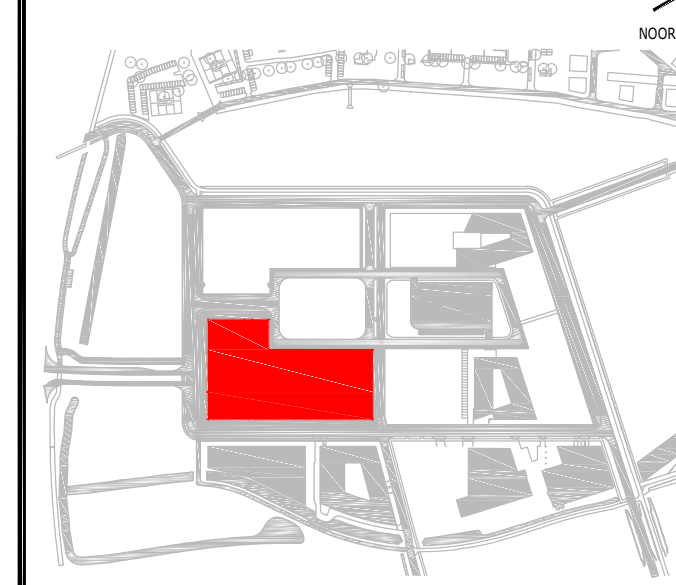

A	15/06/2021	DEFINITIEF	JOB
REV	DATUM	OMSCHRIJVING	DOOR

Bristol Myers Squibb

TITEL:	LEGENDA EN SYMBOLEN SINGLE LINE & SCHEMA SHEET 2
PROJECT:	EU CECLL THERAPY FACILITY
FASE:	DEFINITIEF
LOCATIE:	LEIDEN BIO SCIENCE PARK NEDERLAND
AUTOR#:	- BLAD #:
DATUM:	04/06/2021 SHEET #:
SCHAAL:	N.T.S. DRAWING #:
PRJ MGR:	EB - LEI-310-E-01-003-PMT
TEKENAAR:	JOB
LEVERANCIER:	DPS
AUTEUR:	DMF
DISCIPLINE:	ELECTRICAL
SYSTEM#:	-
APPARATUUR:	-
CSI CATEGORIE:	-
OBJECT NAAM:	-
DOCUMENT TYPE:	-
AFDELING:	-

DOC-COM002 : Document Status Change

Author: Mary Shaw, DPS Group

Date: 14-Jun-2021 14:23 WET

Comment Document Status was changed from DPS - TA (Technical Approval) to DPS - QA (QA Approved) by Mary Shaw,
Content: DPS Group on 14-Jun-2021.Reason for Change : q/a approved.

Comment Distribution

Recipient

Kieran Fallon, DPS Group
Sean Kinnane, DPS Group
Eddie Bolger, DPS Group
Claire Connor, DPS Group
James O'Boyle, DPS Group
Gavin Elliott, DPS Group
Elizabeth Fagan, DPS Group
Philip Gamble, DPS Group
Niall Kissane, DPS Group

DOC-COM003 : Document Status Change

Author: Philip Gamble, DPS Group

Date: 14-Jun-2021 15:11 WET

Comment Document Status was changed from DPS - QA (QA Approved) to DPS - PM (PM Approved) by Philip Gamble,
Content: DPS Group on 14-Jun-2021.Reason for Change : PM Approved.

Comment Distribution

Recipient

Mary Shaw, DPS Group
Kieran Fallon, DPS Group
Sean Kinnane, DPS Group
Eddie Bolger, DPS Group
Claire Connor, DPS Group
James O'Boyle, DPS Group
Gavin Elliott, DPS Group
Elizabeth Fagan, DPS Group
Niall Kissane, DPS Group