


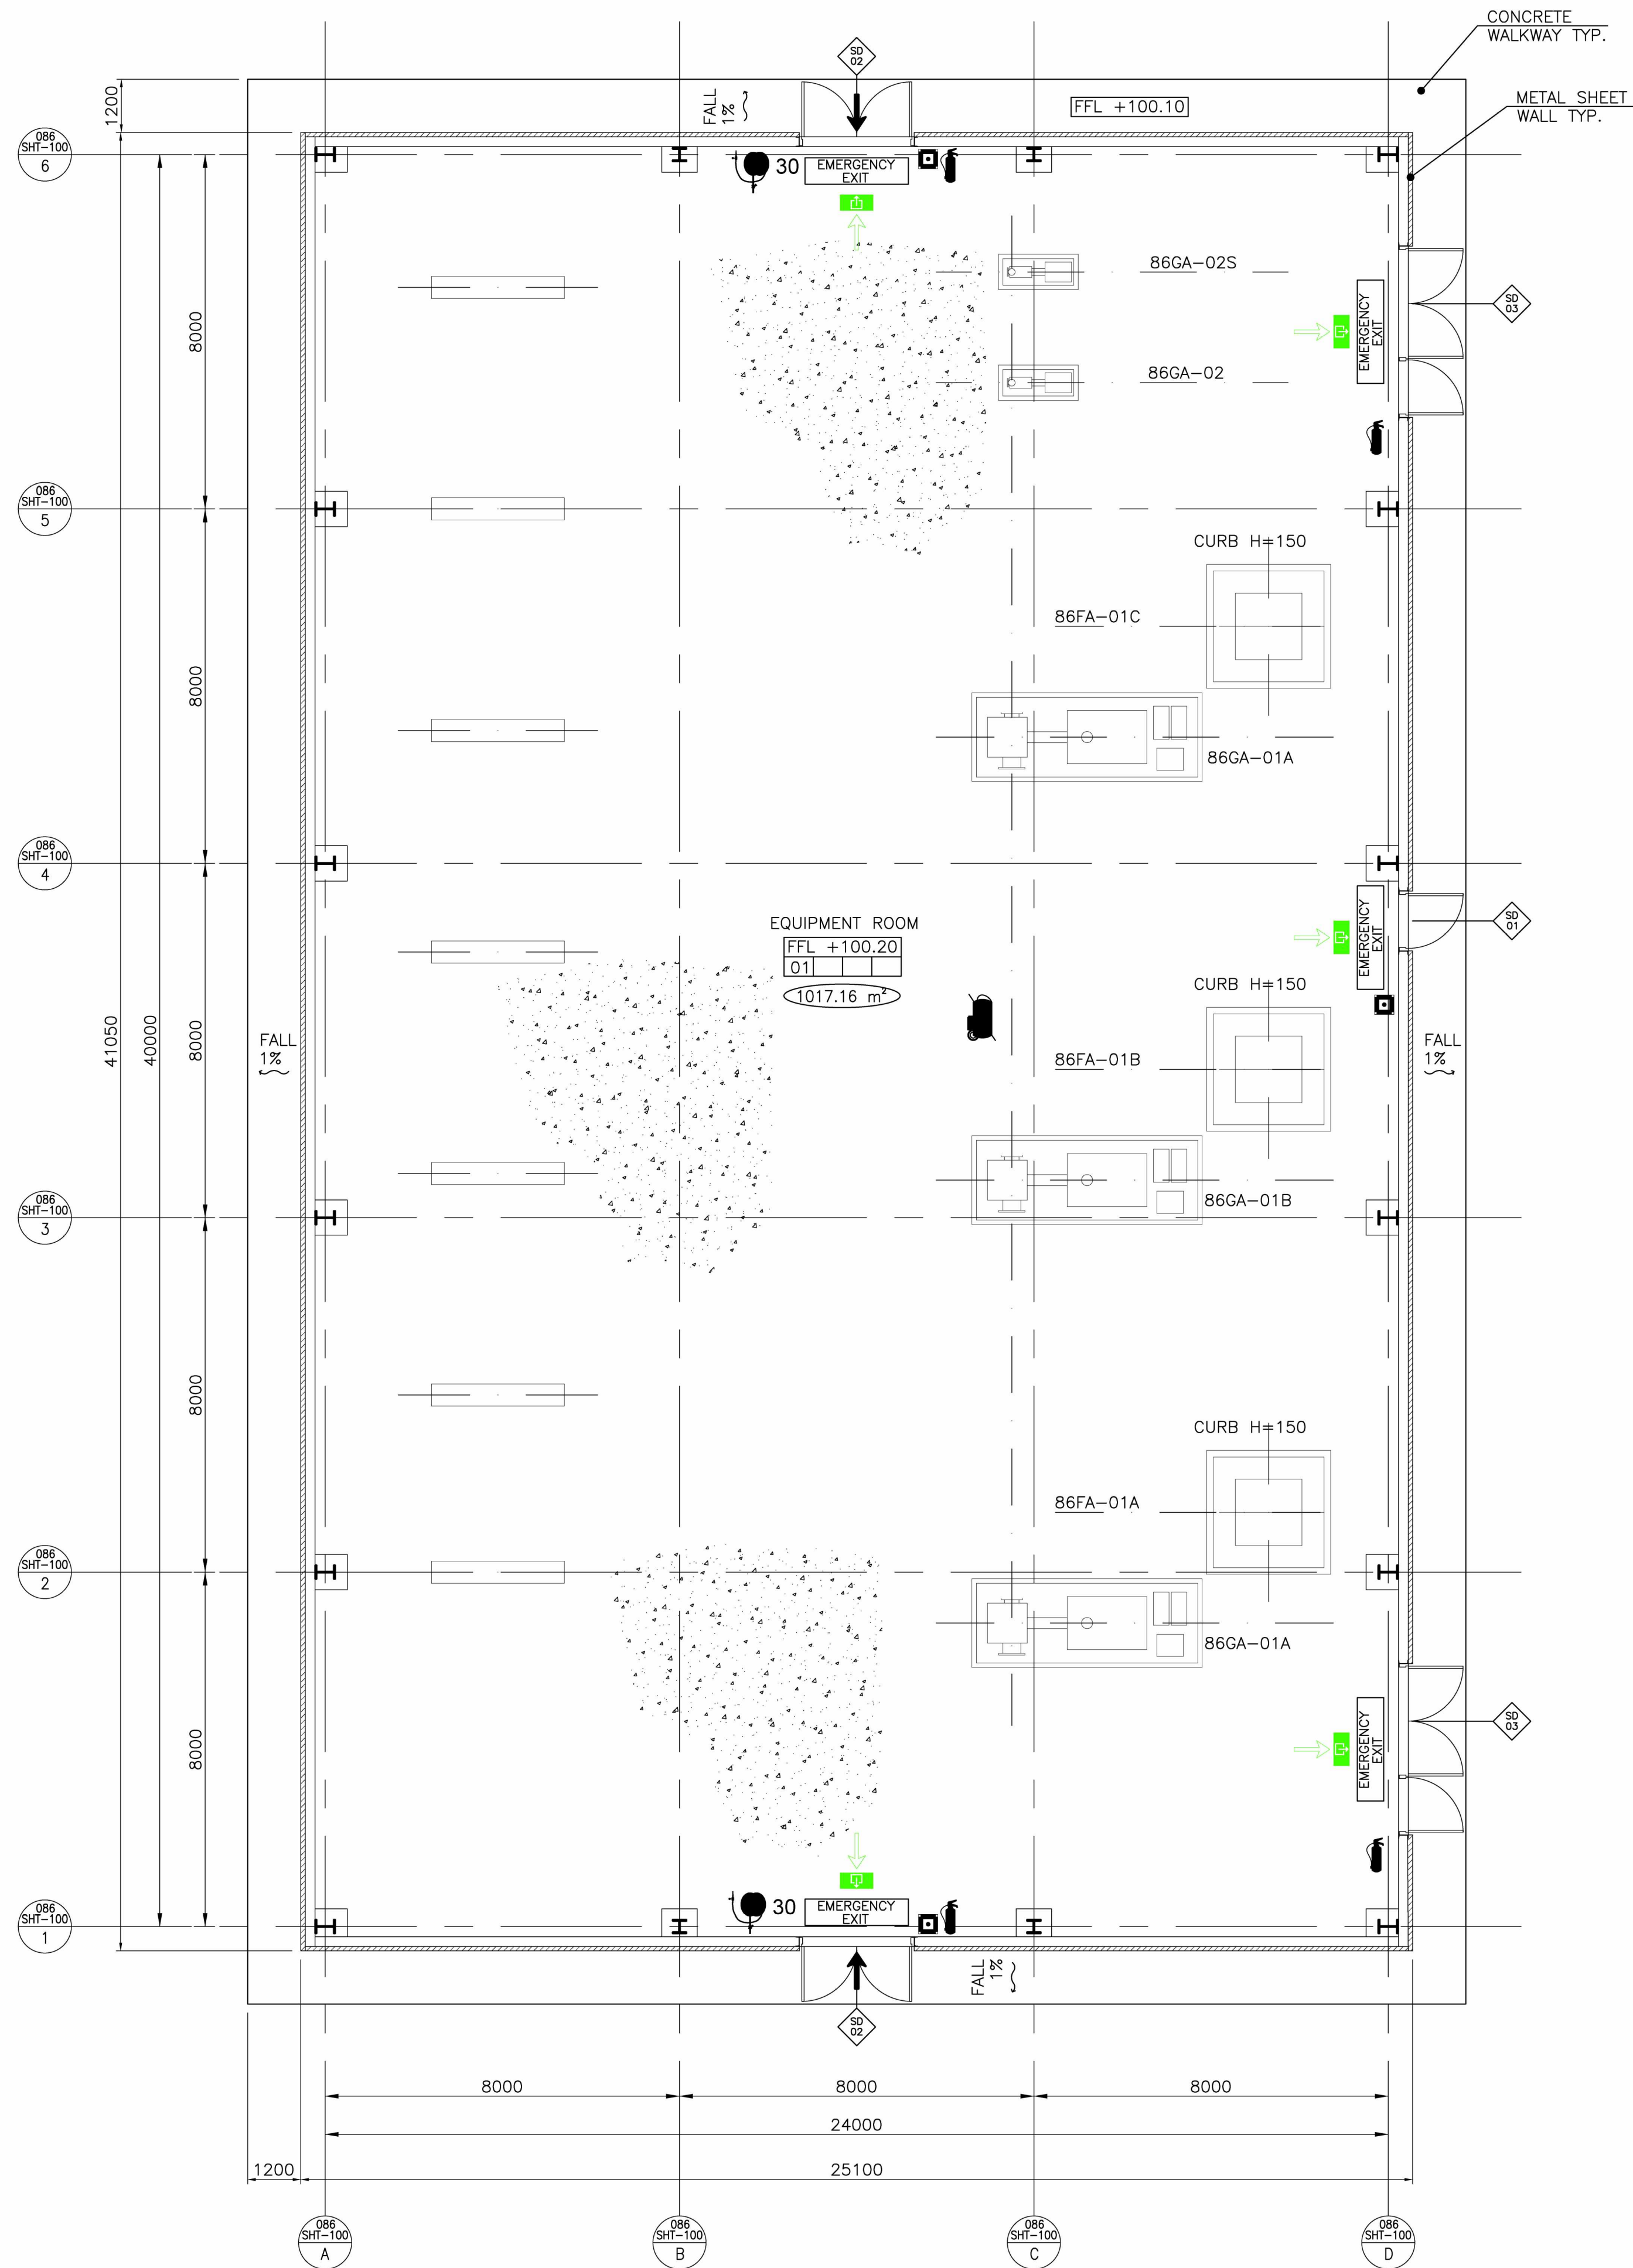

GROUND FLOOR PLAN
SCALE 1:100

SCALE 1:100

GENERAL NOTES

SEE SH. 1

LEGEND

LEGEND	
TEKENENSBYBLLEN	
symbol	omschrijving
	Vluchthoekbuisleiding conform NEN 6088, deuren uitsluiten als vluchtdoer
	Nooduitgang, deuren uitsluiten als vluchtdoer
	Brandwerende deuren met minste 30 minuten
	Brandwerende deuren met minste 120 minuten
	Brandwerende en zelfsluitende deur, 30 minuten WDBBO
	Brandwerende en zelfsluitende deur, 60 minuten WDBBO
	Brandwerende en zelfsluitende deur, 120 minuten WDBBO
	Stangheipstap, stanglengte van 30 meter conform NEN-EN 670-blaad 1 sm 3
	Draagbaar blusmiddel (sproeischuim)
	Draagbaar blusmiddel op wielen (sproeischuim)
	Handbrandmelder
	Bezettingsgraadklasse
	Ruimte voorzien van automatische brandmelders
	Ruimte voorzien van automatische brandmelders en een buisgasinstallatie
	Brandwering
	Vluchtuite

[illegible]RDCG (Rotterdam Capacity Growth) - DEFINITION PHASE
NESTE

FIRE WATER BUILDING 086-SHT-100
EMERGENCY ESCAPE ROUTE AND FIRE PROTECTION LAYOUT

Scale	Technip Drawing No						Page	Rev.
1:100	082755C Project	086 Unit	DW Doc.Type	18 Disc	01 Subj	0001 Ser.No	3of3	B

NESTE Drawing No

CAD Model	
-----------	--

TECHNIP ITALY S.p.A. - 00148 ROMA - Viale Castello della Magliana, 61

ally or indirectly, transferred, reproduced, copied, disclosed or used, without its prior written consent, e.

CAD Model 082755C-086-DW-1801-0001-03_B.dwg