


Bedoeld gebied

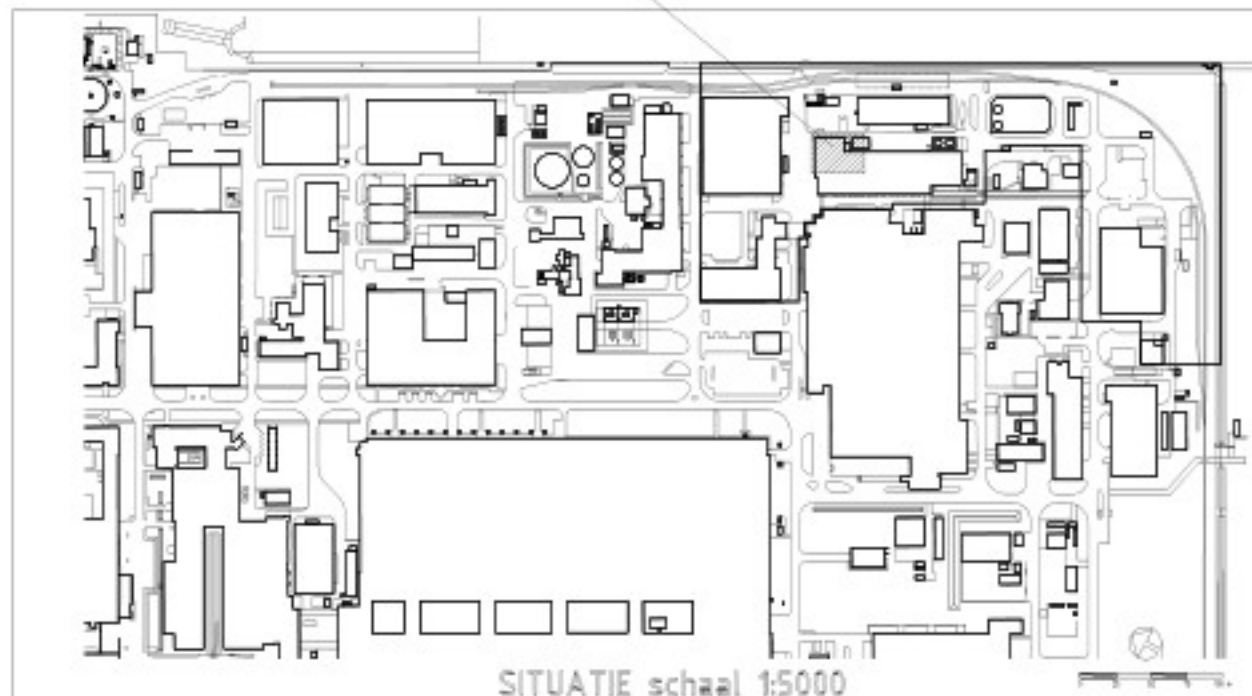

SITUATIE schaal 1:5000

LEGENDA

- Inrichtingsgebied
- Kadastrale grens
- Kadastraal bekend: Emmen F 13300
- Perceelnummer:
- locatie wijziging



016	AA				NEPAL	A			
fact. no.	fun. opt.	processus / -unit	itemcode / tag no.	project no.	size	higher reference doc. no.	part no.		
Title: Plattegrond inrichting									
fact./fact. dept.: DAP EMMEN									
project	scale	dimensions in mm	Am. proj.	separate part(s) No	doc. type	abbr.	location doc. no.	size	dec. no.
1:500					18	SDC			
ENVALIOR Emmen b.v.								1	3
A1- Bijlage 2									