

Project and customer information:

**MAXIMA-CENTRALE
BSMC project**



Space for stamping (review and validation status – if needed)

Project name: BSMC

Country : Nederland

Revision History

Rev.	Revision date	Created by	Checked by	Approved by	Description
0	13-2-26	SBOM	SCTS	AKNL	Locatie Maximacentrale; situatietekening
1	13-3-26	HSDH	SCTS	AKNL	Fencing added, Maximacentrale Site Plan


Description latest version :

Cross checked

Department	Name	Date	Signature
Civil	[Redacted]	3-3-2026	[Redacted]

Replaces		Scale	Format A0	Company document code FLE-91-B-0000000000-CE-0019
				Contractor code nIT59154-1162001

Originator	Document Type	Document status:			
	Title, Subtitle	ENGIE Identification number			
		Rev. 1	Date 3-3-2026	Lang. Dutch/ English	Sheet 1/2

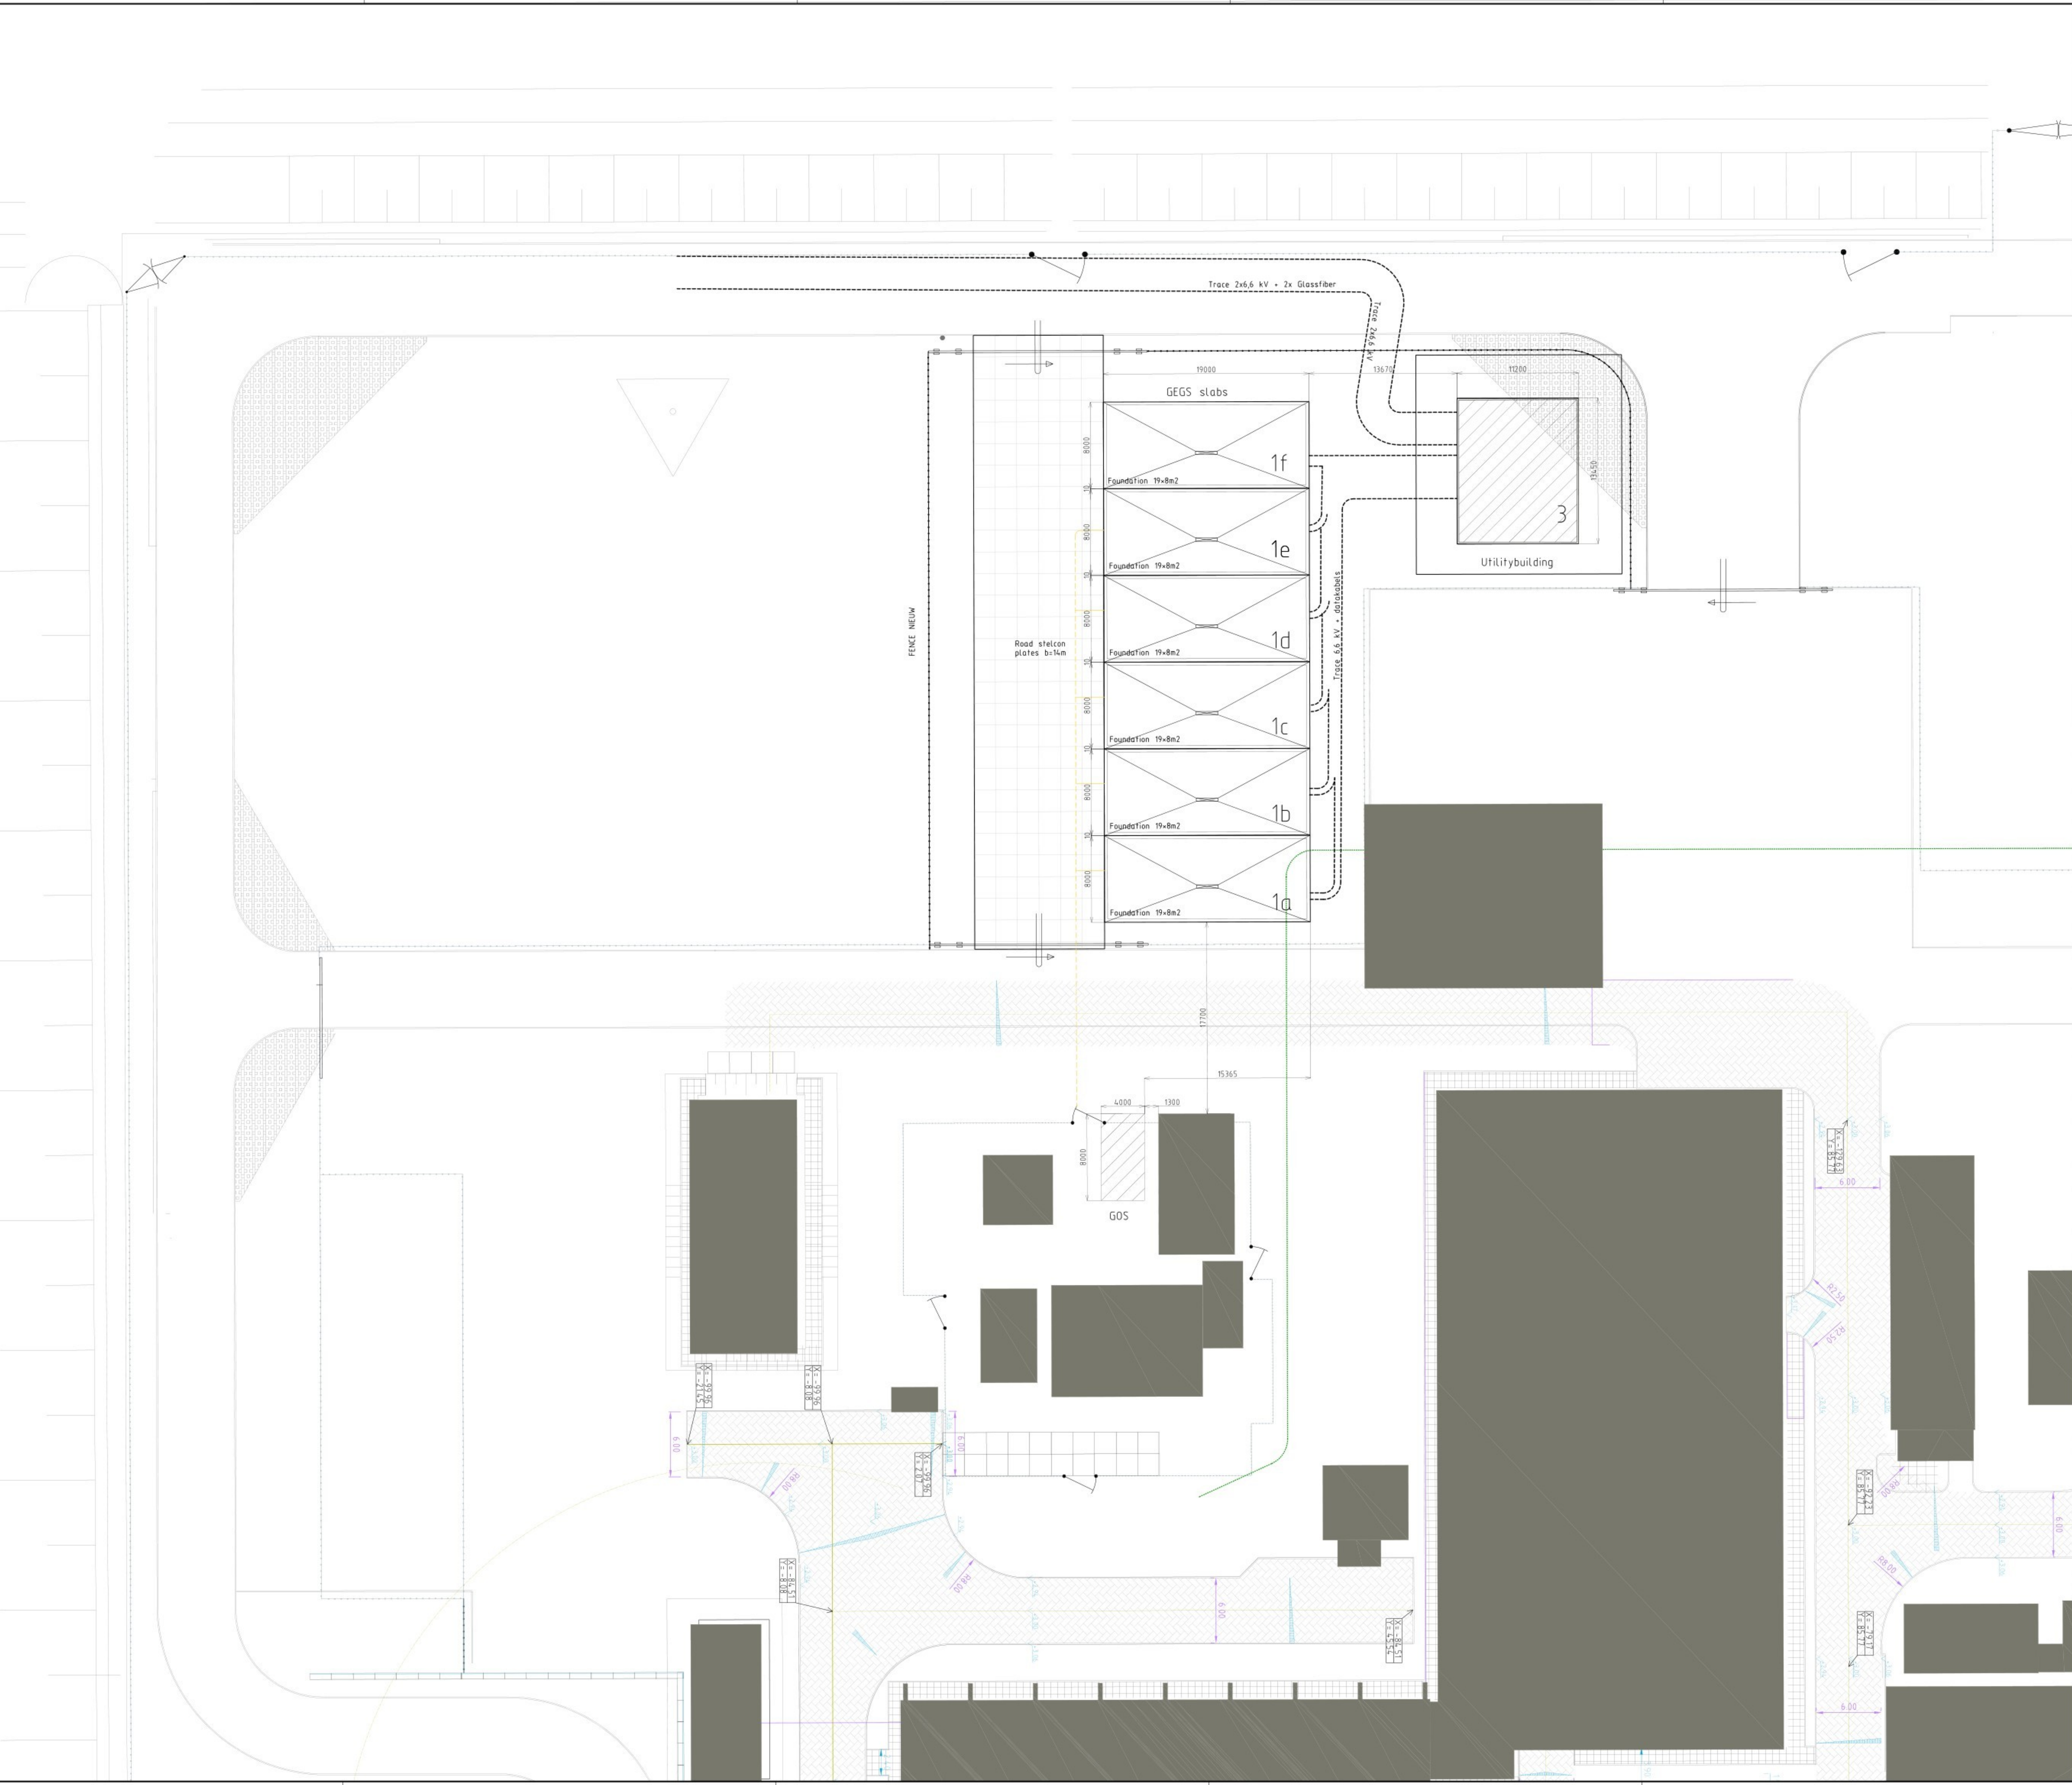

1	03-03-2026	fencing added	HSDH	SCS	
0	12-02-2026	for information	HSDH	SCS	
REV	DATE	DESCRIPTION	DRAWN BY	CHECKED	SEEN BY
CLIENT ENGIE Energie Nederland N.V.					
PROJECT BSMC					
TITLE			Location Maximacentrale		
BILFINGER			Site plan		
OFFICE	DEPARTMENT	SCALE	FORM	DRAWING NUMBER	SHEET OF
Bilfinger		1:100	A0	FLF-91-B-0000000000-CF-0019	1 1 1