

AZ EAST ELEVATION - AZB
SCALE: 1:100

3


- KEYED NOTES - OVERALL ELEVATIONS AZ
- INSULATED METAL PANEL - RAL: 7012 SLATE GREY PANELS & 150.50.20 JADE PANELS
 - SCHEDULED DOOR (SEE DOOR SCHEDULE)
 - OVERHEAD COILING DOOR (SEE DOOR SCHEDULE)
 - DUCTWORK (SEE MECHANICAL)
 - MEMBRANE ROOF
 - BUILDING IDENTIFICATION SIGNAGE: SEE SIGNAGE PLANS - RAL: 7035 LIGHT GREY LETTERING
 - TRASH COMPACTOR DOOR
 - CANOPY
 - THRU-WALL SCUPPER W/DOWNSPOUT (SEE CIVIL FOR UNDERGROUND TIE-IN)
 - DOWNSPOUT (SEE CIVIL FOR TIE-IN)
 - CONTINUOUS GUTTER
 - EXPANSION JOINT
 - CAT LADDER
 - LOUVRE (SEE MECHANICAL)
 - ALUMINIUM FRAMED STOREFRONT WINDOW SYSTEM
 - MEP PENETRATIONS (SEE MEP DRAWINGS)
 - GENERATOR (SEE ELECTRICAL)
 - EXTERNAL BUSS-BAR (SEE ELECTRICAL)
 - REMOVEABLE INSECT SCREENS, SUPPLIED & INSTALLED BY GENERAL CONTRACTOR & SPEC SECTION 10-21-00, MECHANICAL CONTRACTOR TO COORDINATE INTERFACE DETAILS WITH GENERAL CONTRACTOR

GENERAL NOTES (BUILDING ELEVATIONS)

- A. THE KEYED NOTES ARE PART OF A MASTER LIST FOR EXTERIOR ELEVATION DRAWINGS. SOME KEYED NOTES MAY NOT APPEAR ON ALL DRAWINGS. REFER TO DRAWING A-A00MISC-01 FOR GENERAL NOTES, SYMBOL LEGENDS, AND ABBREVIATIONS. REFER TO DRAWING A-D SERIES FIRE REQUIREMENT DRAWINGS AND A-D SERIES FLOOR PLANS FOR LOCATION OF FIRE RESISTANT ASSEMBLIES. REFER TO THE FINISH LEGEND & EXTERIOR FINISH DIAGRAM FOR ADDITIONAL MATERIAL AND COLOR INFORMATION.
- C. RAADPLEEG DE AFWERKINGSSTAAT EN DE AFWERKINGSSTAAT VOOR HET EXTERIEUR VOOR AANVULLENDE INFORMATIE VOOR MATERIAAL EN KLEUR.
- D. GENERATOREN EN ANDERE APPARATUUR DIE AANGEGEVEN WORDT OP DE VOORGROND VAN DE GEBOUWAANZICHTEN WORDEN AANGEGEVEN TER VERDUIDELIJKING.
- E. RAADPLEEG DETAILS IN DE A-K SERIE TEKENINGEN VOOR LEIDING EN BUISDOORVOEREN IN MUREN. NIET ALLE BUISDOORVOEREN WORDEN AANGEGEVEN OP DE AANZICHTTEKENINGEN. RAADPLEEG DE INSTALLATIE TEKENINGEN VOOR AANVULLENDE INFORMATIE.


Algemene opmerkingen (aanzichten)

- A. De genummerde opmerkingen maken deel uit van de algemene lijst voor aanzichten. Sommige genummerde opmerkingen kunnen niet op alle tekeningen voorkomen.
- B. Raadpleeg tekening A-A00MISC-01 voor algemene opmerkingen, symbool legenda en afkortingen. Raadpleeg tekening A-D serie brandeisen en A-D serie plattegronden voor de positie van brandwerende constructies.
- C. Raadpleeg de afwerkingsstaat en de afwerkingsstaat voor het exterieur voor aanvullende informatie voor materiaal en kleur.
- D. Generatoren en andere apparatuur die aangegeven wordt op de voorgrond van de gebouwaan-zichten worden aangegeven ter verduidelijking.
- E. Raadpleeg details in de A-K serie tekeningen voor leiding en buisdoorvoeren in muren. Niet alle buisdoorvoeren worden aangegeven op de aanzichttekeningen. Raadpleeg de installatie tekeningen voor aanvullende informatie.

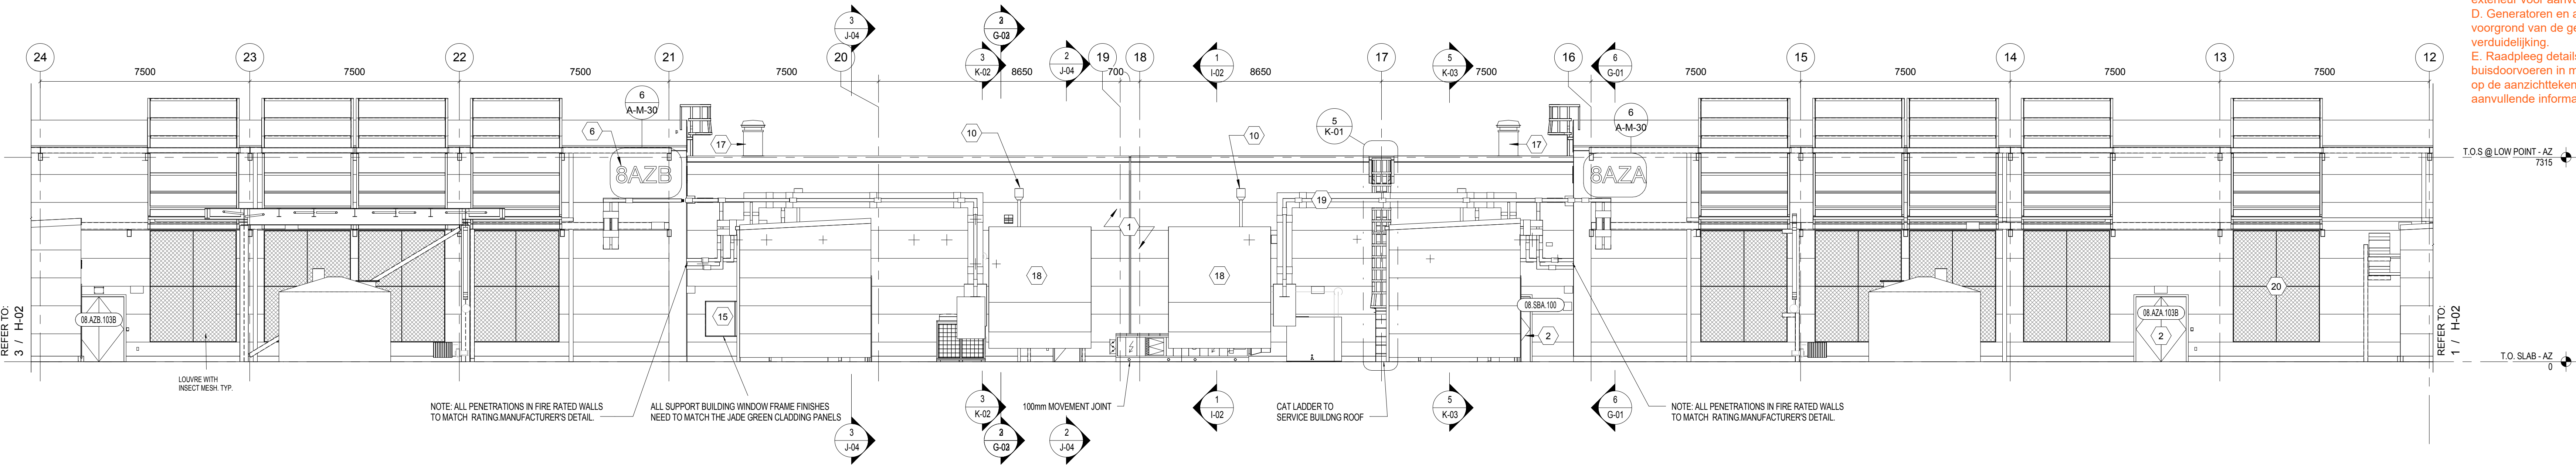

AZ EAST ELEVATION - SBA
SCALE: 1:100

2

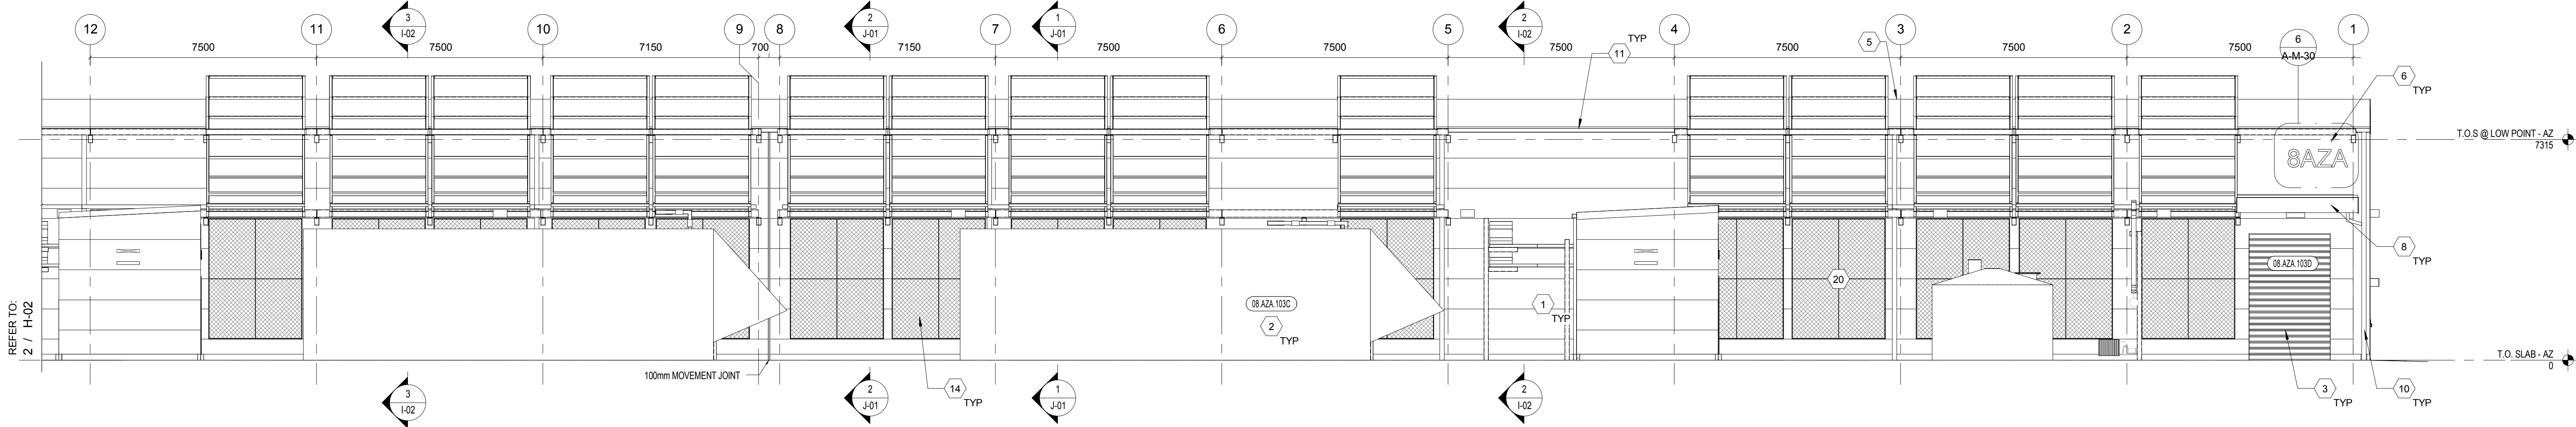

AZ EAST ELEVATION - AZA
SCALE: 1:100

1



1 Lower Farm Barns
Bairnton Road, Bucknell
Bicester OX27 7LT, UK
www.red-eng.com
t: +44(1869)355600
f: +44(1869)250777
e: oxford@red-eng.com

Gensler

Algate House
33 Aldgate High Street
London EC3N 1AH
United Kingdom
Tel: +44 (0)20 7073 9600



AMS08

AGRIPORT 570
1775TB MIDDENMEER
THE NETHERLANDS

Design Team

Design	Gensler
Drawn	GARY SCHOFIELD
Checked	19.02.15
Date	R1559
Company Project No.	273202
M.S. Project No.	

Approvals

CUSTOMER	MICROSOFT	Date
Microsoft Mechanical Engineer	BRIAN ANDERSEN	Date
Microsoft Civil Engineer	CARLOS ELIASSO	Date
Microsoft Electrical Engineer	STEVE STENHART	Date
Microsoft Project Manager	JOHN FERGUSON	Date

PROJECT MANAGEMENT


Project Planner	Date
Project Manager	
Senior Project Manager	
Development Manager	
Project Manager	
Quality Control Reviewer	
Quality Control FILE	

Revisions

No.	Date	Description
A.	01.08.15	IFR
B.	19.06.15	IFC
C.	18.12.15	Building Permit App (AMS07/8)
D.	11.03.16	DRB01/2/3 - IFR
E.	24.03.16	DRB01/2/3 - IFC
F.	13.05.16	Building Permit App (AMS07/8)

Registration

D+P RECEIVED FOR LOCAL CODE COMPLIANCE
DGM/RSvB HAVE REVIEWED FOR FIRE

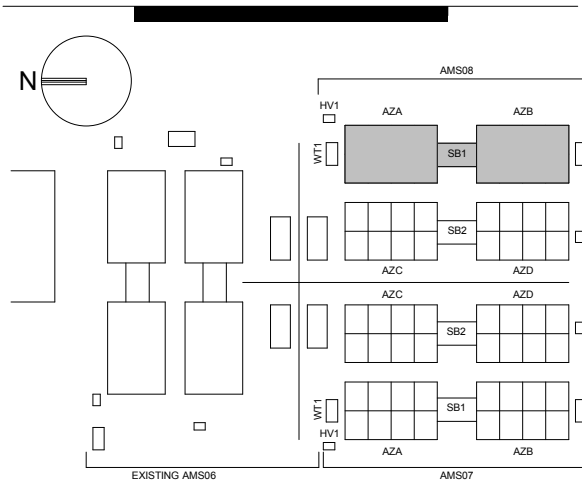

Bar Code

Sheet Title/Number

ENLARGED
ELEVATIONS EAST AZ

A-H-02

ALL VERTICAL DIMENSIONS ARE RELATIVE TO ASSOCIATED BUILDING SLAB LEVEL.