



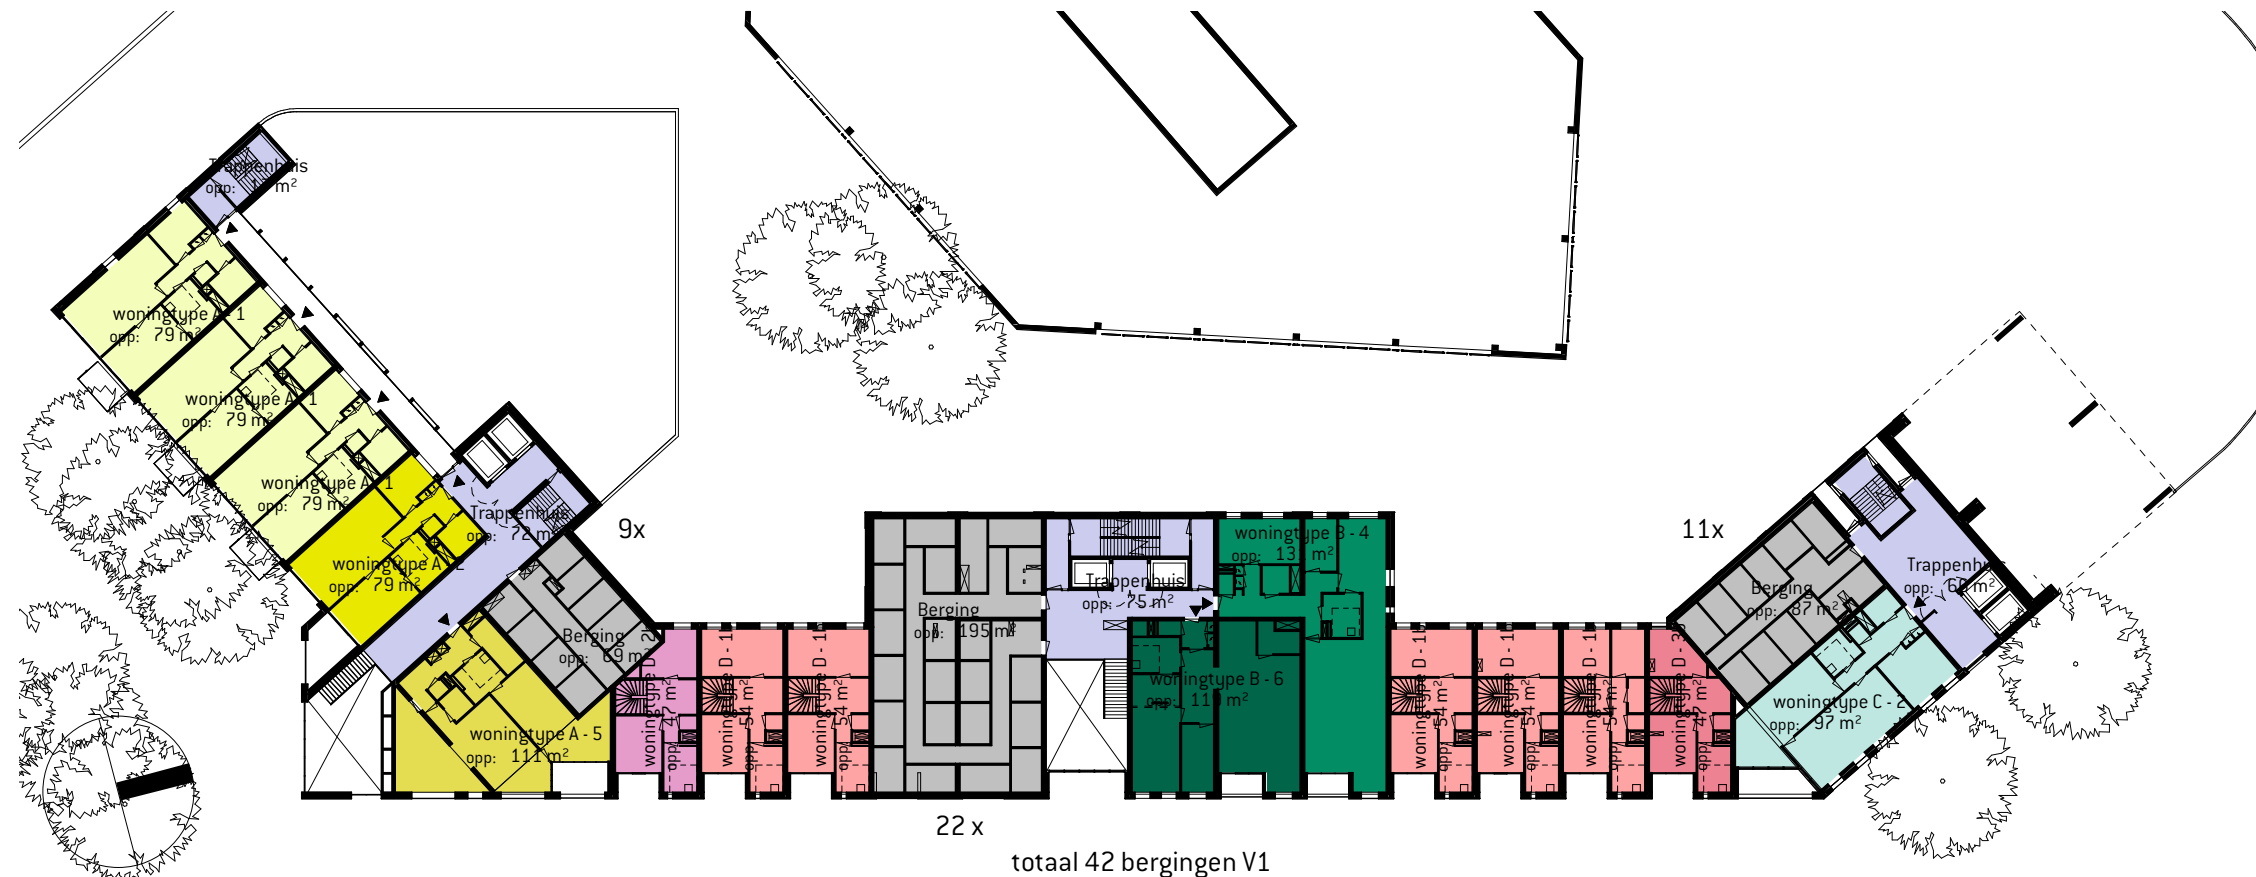

1e Verdieping

aantal woningen	
type	aantal
woningtype A - 1	48
woningtype A - 2	3
woningtype A - 3	20
woningtype A - 4	2
woningtype A - 5	1
woningtype B - 1	14
woningtype B - 2	28
woningtype B - 3	1
woningtype B - 4	3
woningtype B - 5	14
woningtype B - 6	3
woningtype C - 1	33
woningtype C - 2	3
woningtype D - 1	5
woningtype D - 2	1
woningtype D - 3	1
woningtype D - 4	2


182

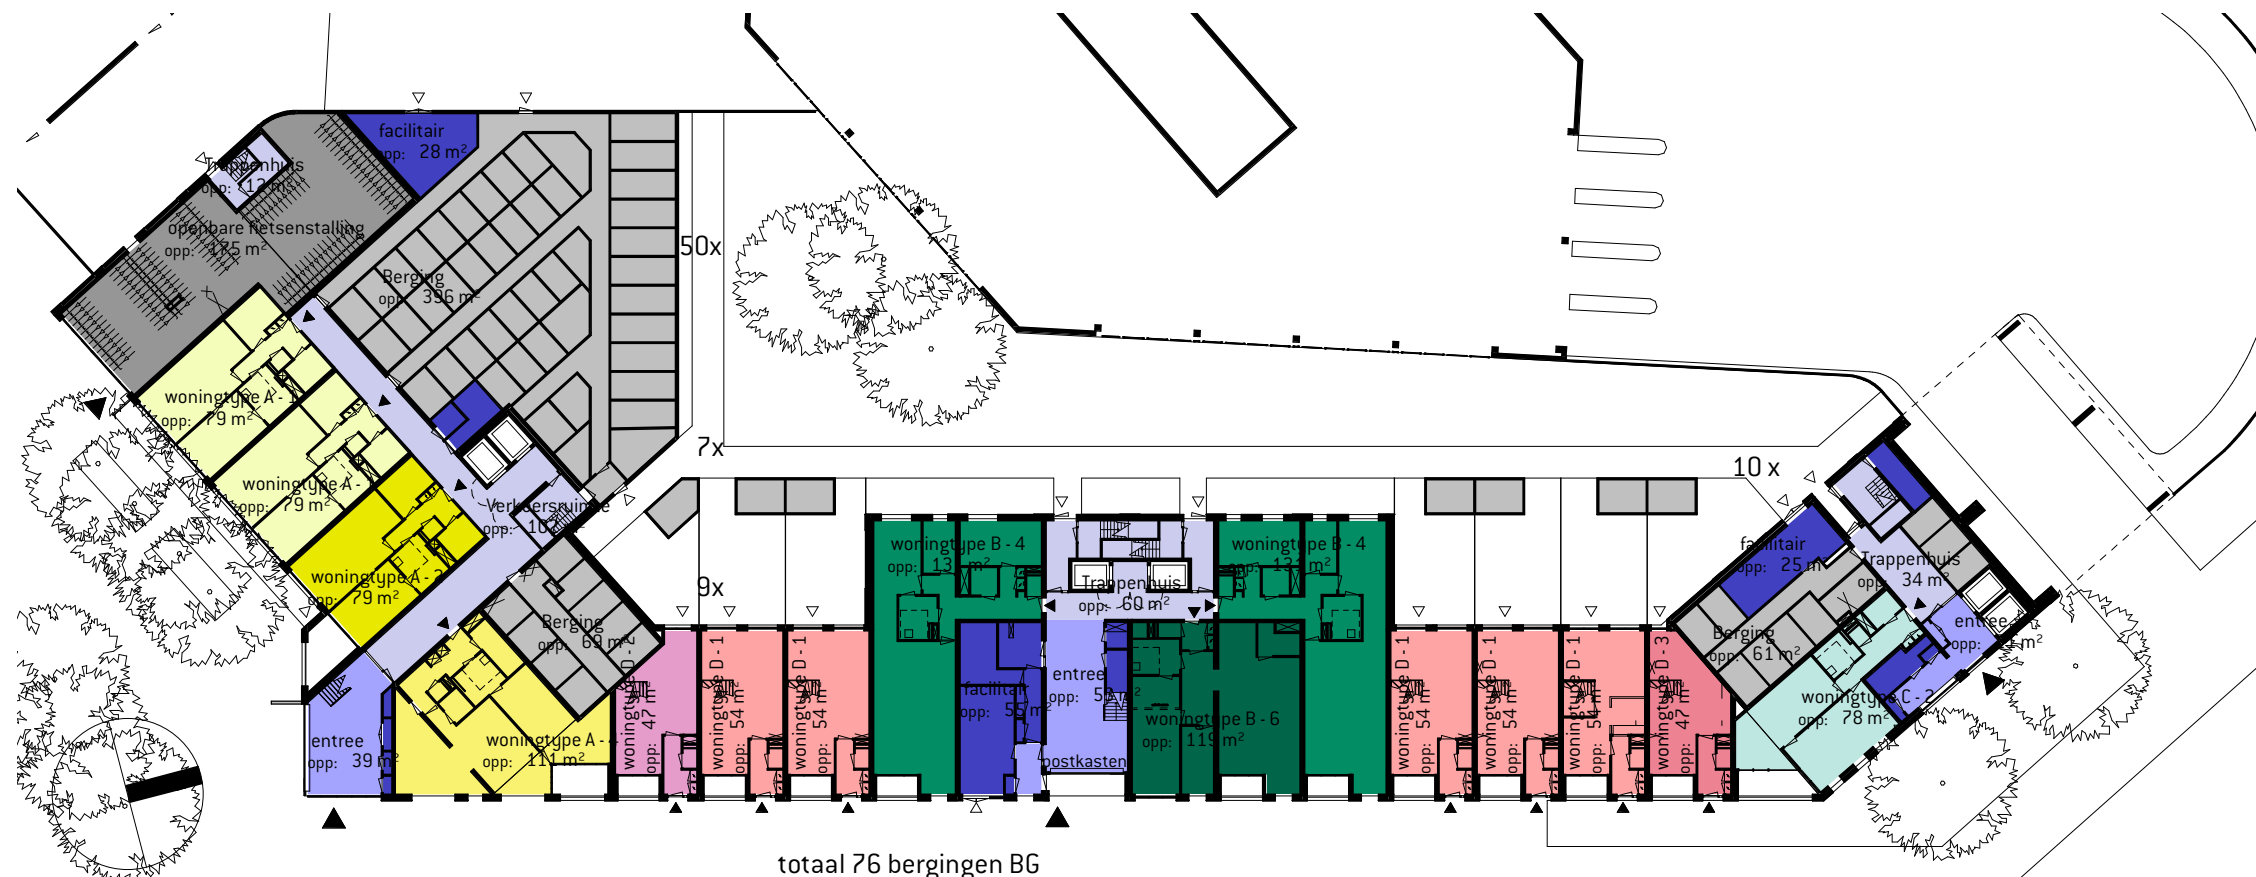

Begane grond


1709 - Kop van het dok, Vlissingen
DATUM 11.10.2018
SCHAAL 1 : 500

EDITIE
FASE VO

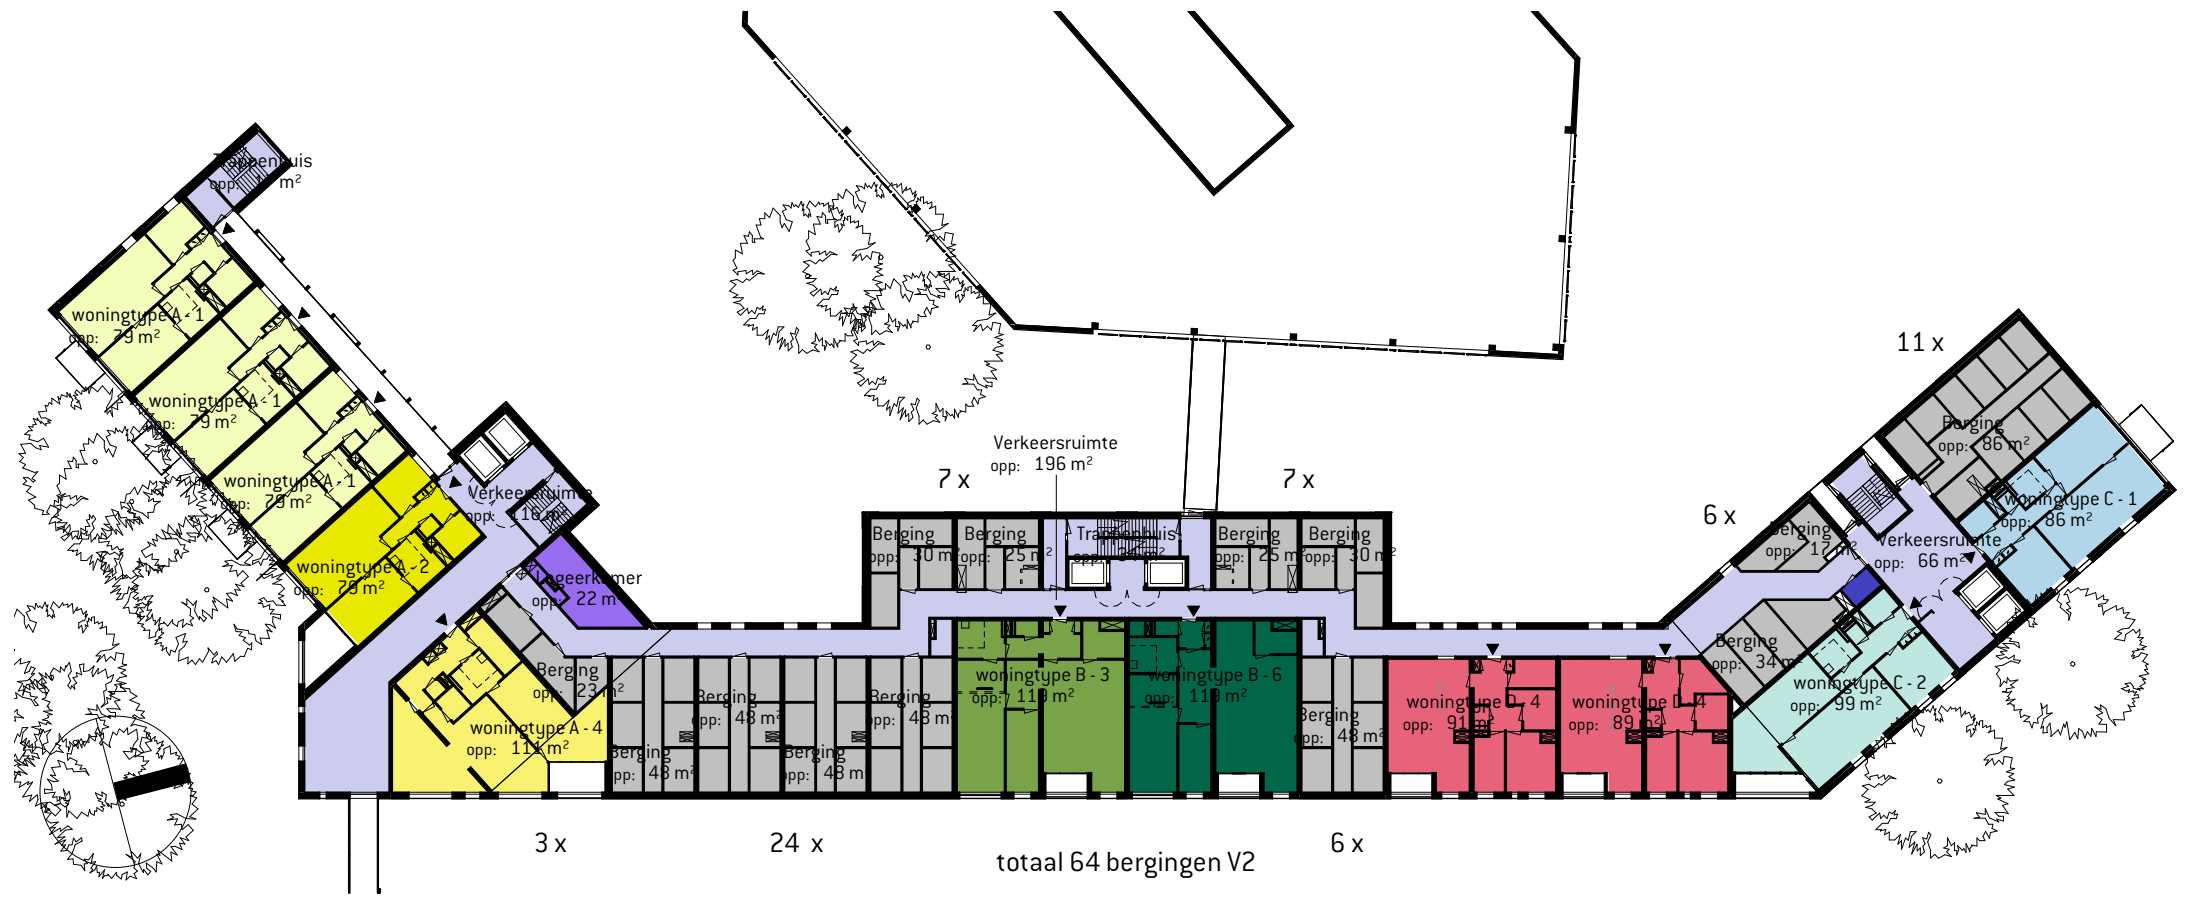


2e Verdieping


Area Schedule - GB0...	
Level	Area
begane grond	2185
V1	1489
V2	1944
V3	1233
V4	1233
V5	1233
V6	1233
V7	1233
V8	1233
V9	1233
V10	1233
V11	889
V12	889
V13	429
V14	429
V15	429
V16	429
18978	

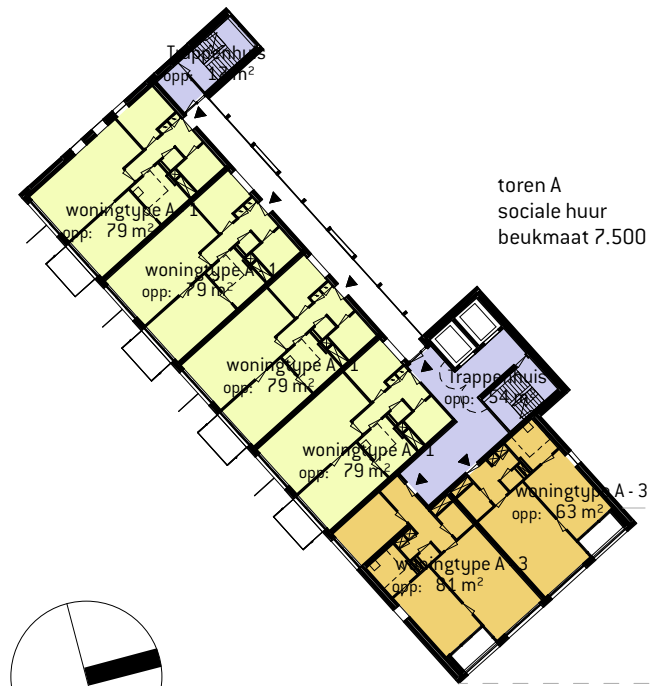

toren A
sociale huur
beukmaat 7.500

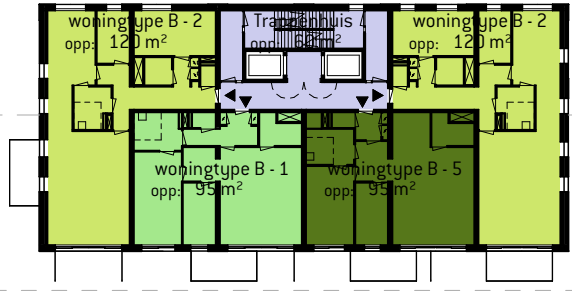

toren B
koop
beukmaat 5.700

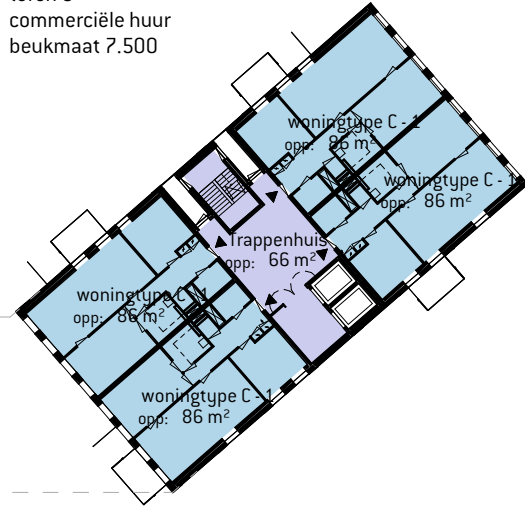

toren C
commerciële huur
beukmaat 7.500

zie ingezoomde plattegronden

torens