
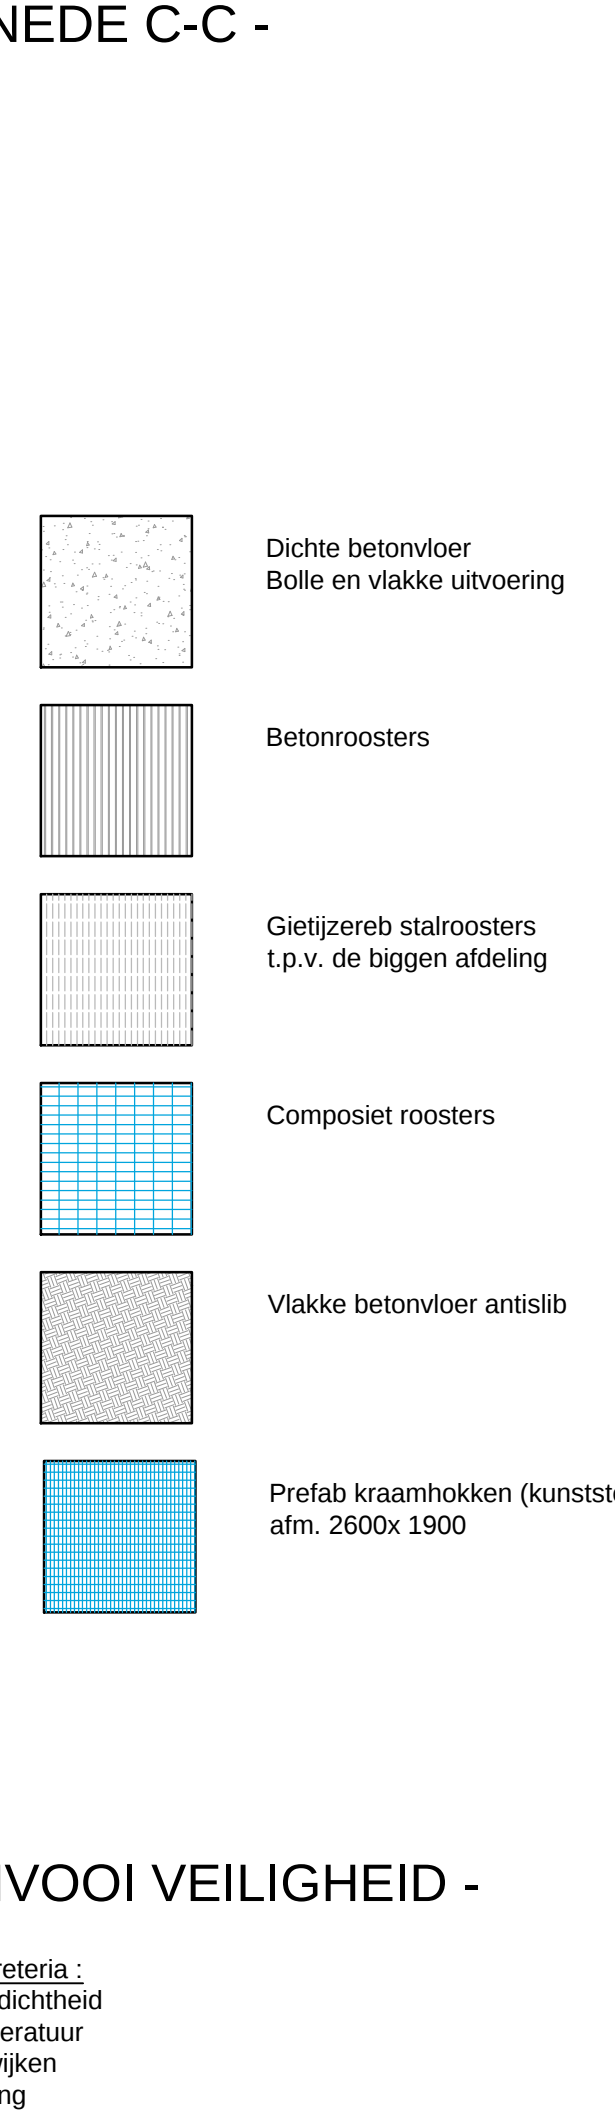


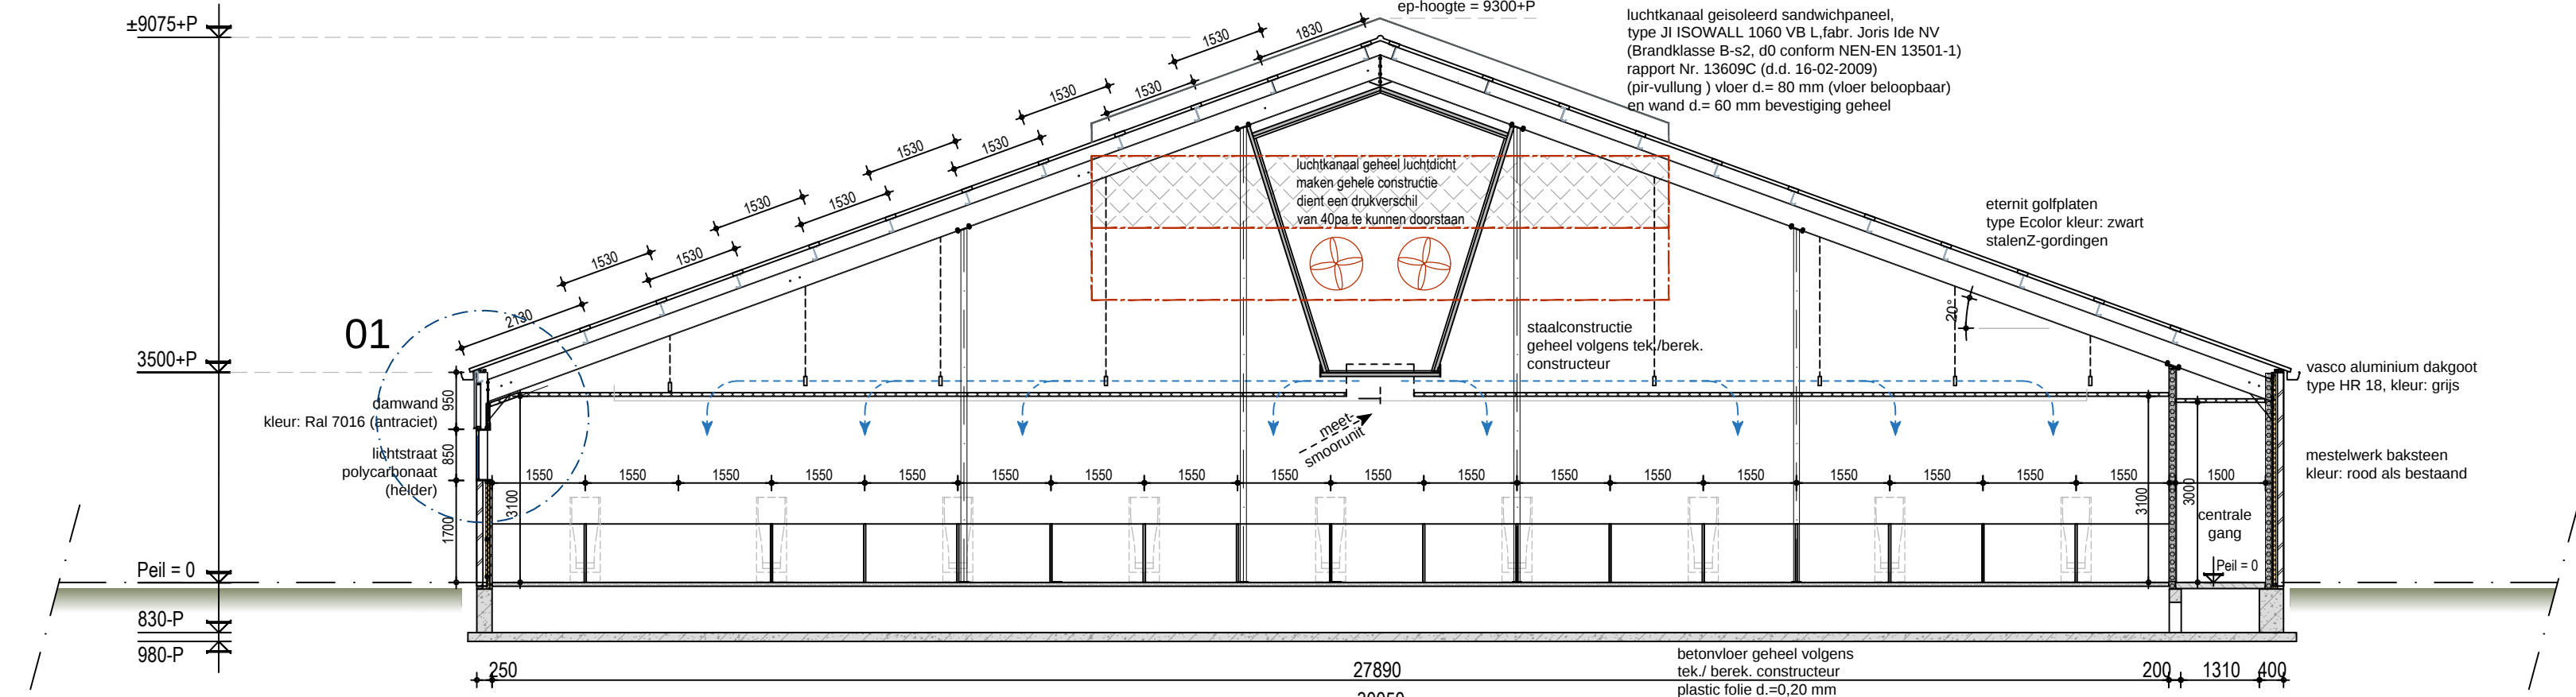

Stal F brandtechnisch uitgevoerd als gelijkwaardigheid conform Brandveiligheid gro
NEN 6060-2015-A1-2018 nl.

Figure 1: Schematic representation of the experimental design. The diagram shows a top-down view of a rectangular arena with a central platform. The arena is divided into six colored zones, each associated with a specific behavioral condition (BCM 01 to BCM 06). The zones are: BCM 01 (red, top-left), BCM 02 (orange, top-right), BCM 03 (yellow, middle-left), BCM 04 (green, middle-right), BCM 05 (blue, bottom-left), and BCM 06 (dark blue, bottom-right). The platform is a small black circle in the center. The arena is surrounded by a black border. The zones are labeled with their respective BCM numbers and the number of subjects (n) and trials (T) for each condition.

Condition	Color	n	T
BCM 01	Red	10	1000
BCM 02	Orange	10	1000
BCM 03	Yellow	10	1000
BCM 04	Green	10	1000
BCM 05	Blue	10	1000
BCM 06	Dark Blue	10	1000

SITUATIE
Kad.gemeente : Meerlo
sectie : H
sectienr. : 300 en 549
schaal : 1:2000

[illegible]

		05-05-2020 / TL
ONTWERP & BOUWADVIES		WIJZ. 1: 07-09-2020 / TL
BUREAU / postadres Veld Horst Son Jansweg 204 5912 BC Veld T. 0478 578257 E. www.arvalis.nl		WIJZ. 2: WIJZ. 3: WIJZ. 4:

- PLATTEGROND -
STAL F (6048 gespeende biggen,

STAL F (lichte industrie functie)	
BRUTO VLOEROPPERVLAKTE	: 3.502m
BRUTO INHOUD (excl. put)	: 22.375m
GEbruiksOPPERVLAKTE	: 3.427m
FUNCTIEGEBIED (dierenverblijf)	: 2.946m

- : 3.502m
- : 22.375m
- : 3.427m
- : 2.946m