



1 SECOND FLOOR  
1 : 150

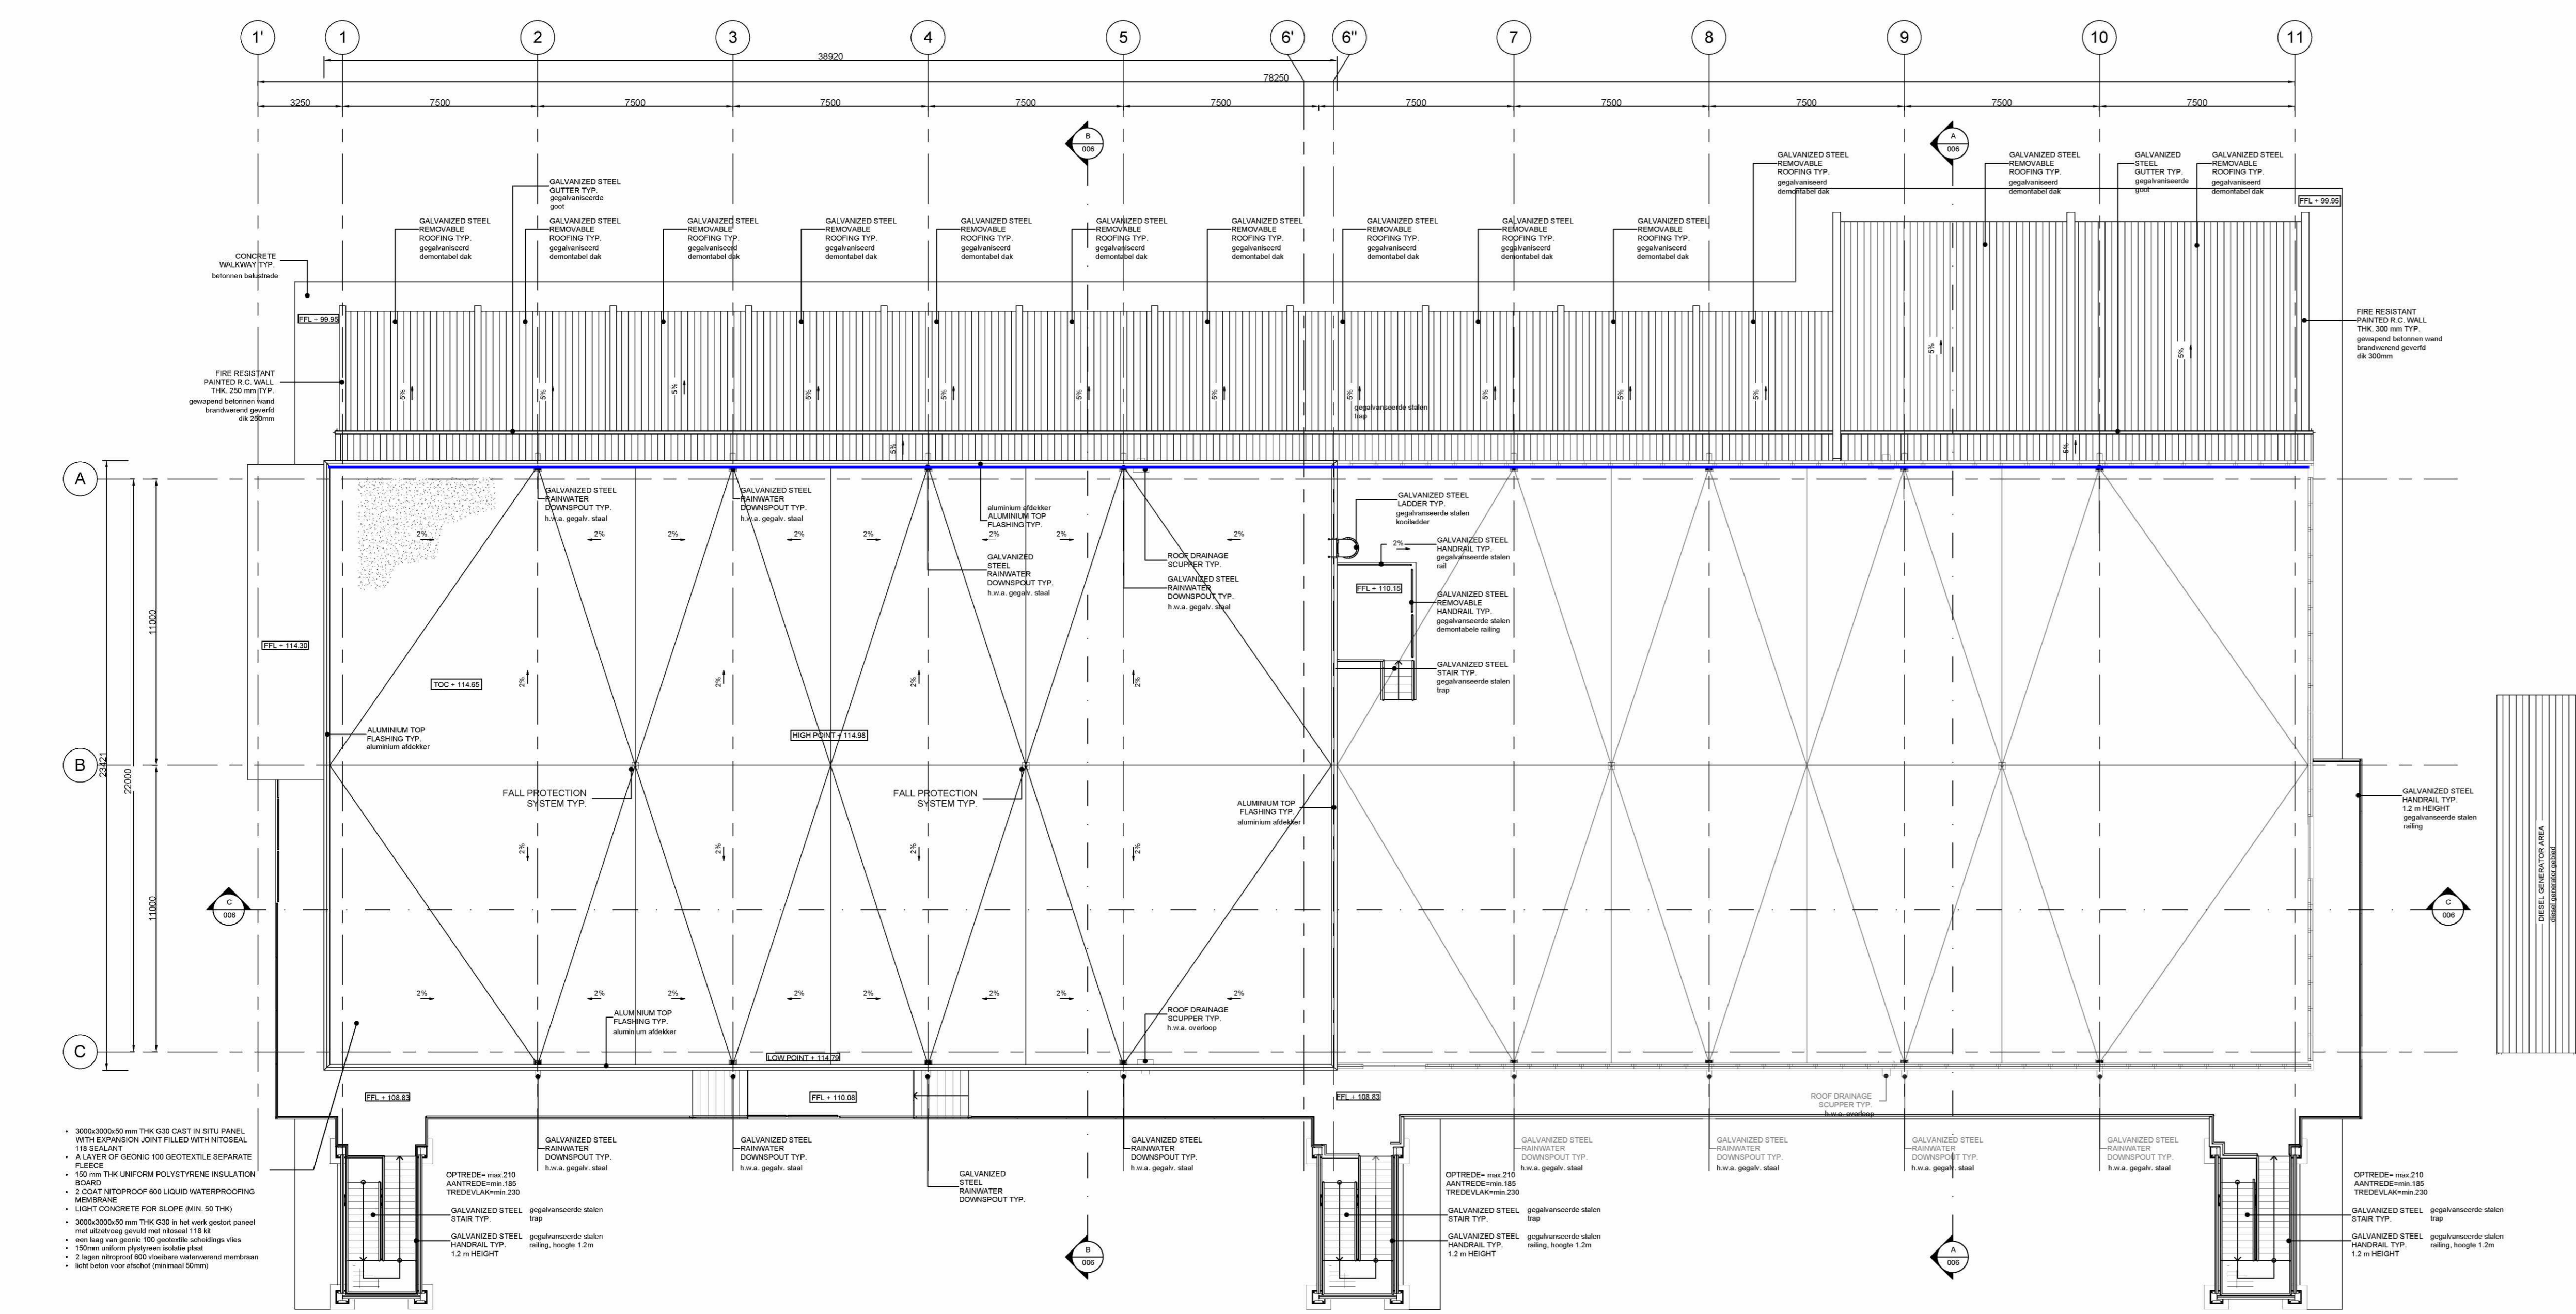

2 ROOF FLOOR  
1 : 150

COMPARTMENT - compartiment

ITEM	Name	Area	COMPARTMENT NAME	COMPARTMENT AREA
302	CONFIGURATION ROOM	64 m²	18	823 m²
303	INSTRUMENT ROOM	368 m²		
304	UPS ROOM	34 m²		
306	UPS ROOM	28 m²		
307	CORRIDOR	65 m²		
308	BATTERY ROOM	28 m²		
309	BATTERY ROOM	33 m²		
310	VENTILATION MACHINE ROOM	203 m²		

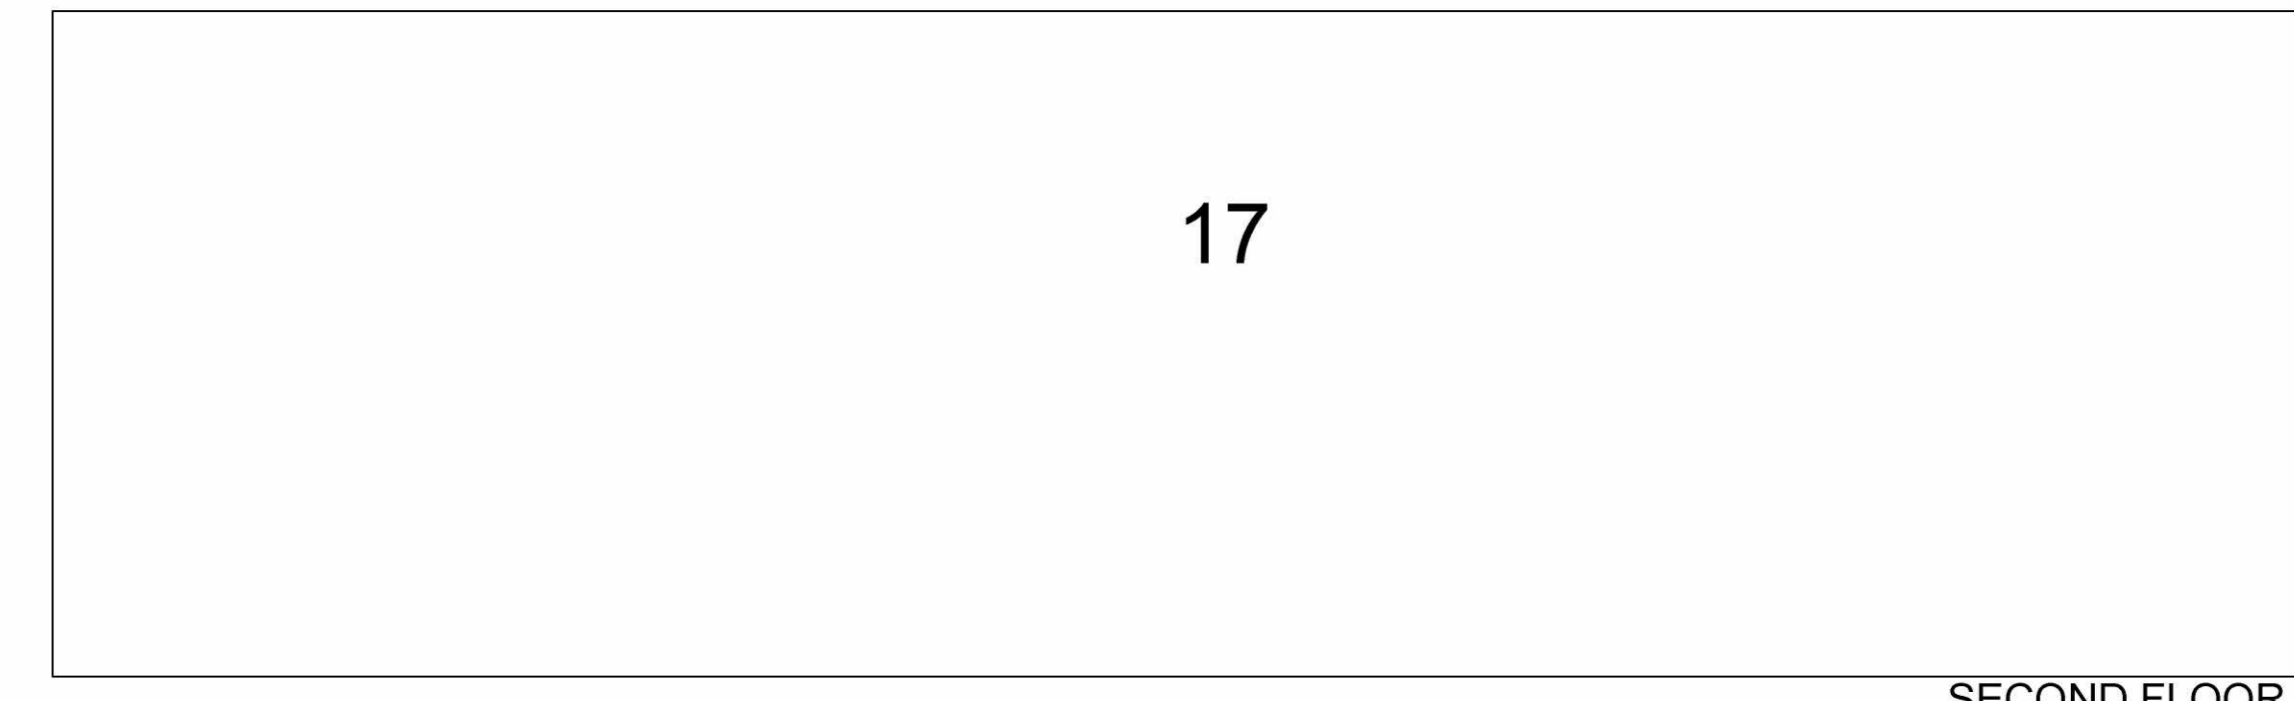

3 COMPARTMENT AREA  
1 : 250


GENERAL NOTES - algemeen

- ALL DIMENSIONS ARE EXPRESSED IN MILLIMETERS & ELEVATIONS IN METERS
- THE ROOF, THE WALLS AND ELEVATED FLOOR OF THE BUILDING SHALL PROVIDE TWO HOURS FIRE RESISTANCE
- THE STAIRCASES SHALL BE PROVIDED OF EMERGENCY LIGHTING
- ALL DIMENSIONS ARE REFERRED TO ROUGH SURFACES
- ALL DIMENSIONS ARE REFERRED TO ROUGH SURFACES
- THIS DRAWING IS VALID ONLY FOR SUBCONTRACTOR SYSTEM AND FINISHING DETAILED DESIGN. MATERIAL SELECTION AND FOR BUILDING PERMIT
- FOR APPLICABLE FIRE AND SMOKE CLASSES PLEASE REFER TO THE INTEGRAL PLAN BRANDVEUWELIJDIG
- IN ROOM DETECTION SYSTEMS SHALL BE EQUIPPED WITH AN ACUSTIC AND OPTICAL SIGNALLING SYSTEM
- THE DETECTION SYSTEMS, IN THE FALSE FLOOR AND FALSE CEILING, ARE EQUIPPED WITH ACUSTIC SIGNALING AND REMOTE LED INDICATOR UNIT
- DETECTIESYSTEEMEN BOMEN DE VERHOOGDE VLOEREN EN VERHOOGDE PLAFONDS WORDEN VOORZIEN VAN EEN ALOESHOCHT WAARSCHUWINGSYSTEEM EN DE AANDEELIGHEID LED INDICATOR
- THE CLEAN AGENT SYSTEM, TOTAL FLOODING TYPE, HAVE BEEN DESIGNED AND INSTALLED IN ACCORDANCE WITH NFPA 1011 2001 REQUIREMENTS.
- THE CLEAN AGENT SYSTEM CONSISTS OF SINGLE SHOOT STORAGE CYLINDER RACK WITH SPARE CYLINDER (10% SPARE INSTALLED, DISTRIBUTION PIPING, ADDRESSABLE TYPE DETECTION SYSTEM AND OPTICAL/ACUSTICAL ALARM DEVICE LOCATED INSIDE AND OUTSIDE PROTECTED AREA.
- DE GASBLUSTESTELLEN BESTAAT UIT EEN ENKELVOLVGE OPSTELGINDER, MET EEN RESERVEGAS (100% RESERVE GASTESTELLEN), GASBLUSTESTELLEN, AANDEELIGHEID, GASTESTELLEN, GASTESTELLEN EN EEN GASBLUSTESTELLEN
- POSITION OF FIRE HYDRANTS IN GENERAL SITE SHALL BE CHECKED
- POSIE VAN DE BRANDHYDRANTEN OP DE GENEERTE GASTESTELLEN
- GENERAL REVISIONS


LEGEND - renvooi

symbol	definition - omschrijving
[Symbol]	Vluchtweegaandwijzing conform NEN-EN ISO 7010:2020, steunen uitvoeren als vluchtroute
[Symbol]	Handbrandmelder
[Symbol]	Brandwerendheid (WBBO) min. 30 minuten
[Symbol]	Brandwerendheid (WBBO) min. 60 minuten
[Symbol]	Brandwerendheid (WBBO) min. 120 minuten
[Symbol]	Brandwerendheid en zelfsluitende deur 30 minuten
[Symbol]	Brandwerendheid en zelfsluitende deur 60 minuten
[Symbol]	Brandwerendheid en zelfsluitende deur 120 minuten
[Symbol]	Brandslanghaspel, lengte 30 meter volgens NEN-EN 671-1 tot NEN-EN 671-3 sheet 1 tm 3
[Symbol]	Draagbaar blusmiddel
[Symbol]	Bezetting
[Symbol]	Ruimte voorzien van automatische brandmelders
[Symbol]	Ruimte voorzien van automatische brandmelders en een gasblustestellen
[Symbol]	Brandweringang
[Symbol]	Vluchtroute

GENERAL PLOT PLAN

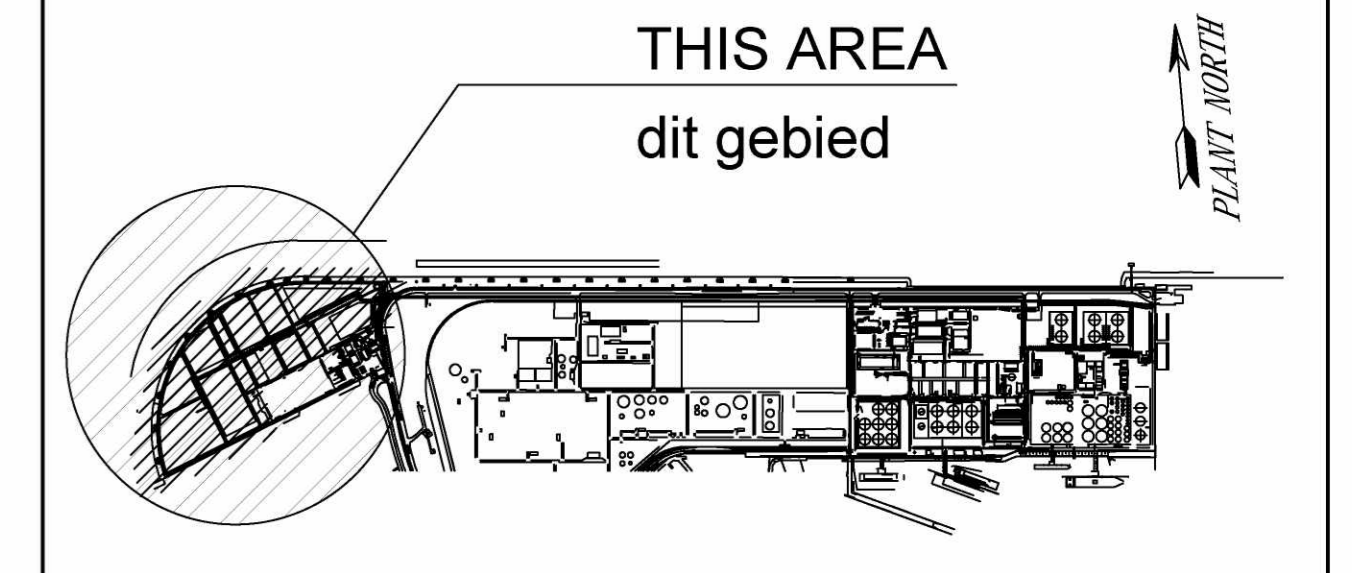

PLOT PLAN

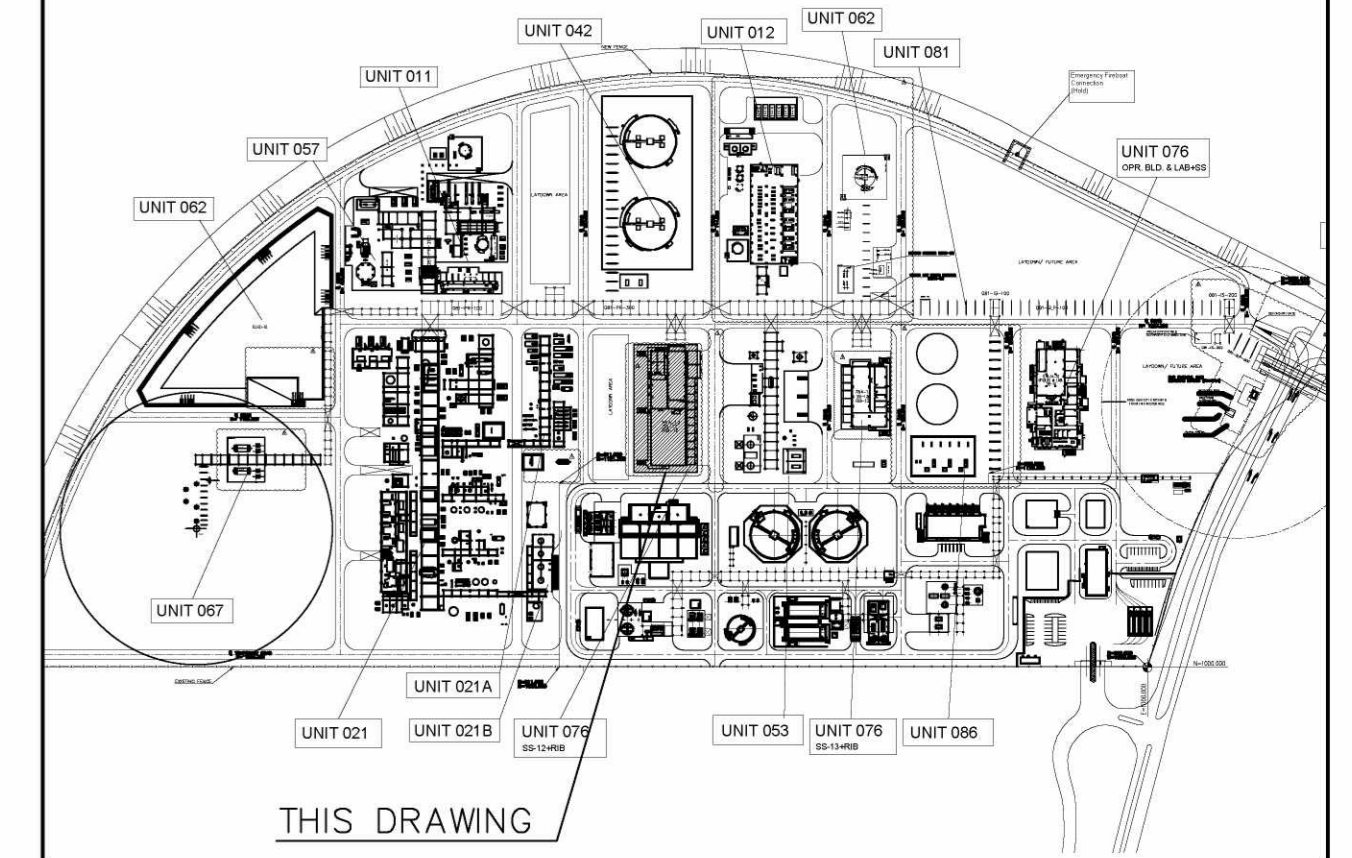

Drawing No	DESCRIPTION
082755C-076-DW-2052-0003-08	EMERGENCY ESCAPE ROUTE AND FIRE PROTECTION LAYOUT GROUND FLOOR AND FIRST FLOOR nooduitgangen en brandveiligheid plattegronden begane grond en eerste verdieping
082755C-076-DW-2052-0003-07	FOUNDATION - fundering
082755C-076-DW-2052-0003-06	SECTIONS AND DETAILS - doorsneden en details
082755C-076-DW-2052-0003-05	ELEVATIONS - aanzichten
082755C-076-DW-2052-0003-04	ROOF FLOOR PLAN - plattegrond dak
082755C-076-DW-2052-0003-03	SECOND FLOOR PLAN - plattegrond tweede verdieping
082755C-076-DW-2052-0003-02	FIRST FLOOR PLAN - plattegrond eerste verdieping
082755C-076-DW-2052-0003-01	GROUND FLOOR PLAN AND SCHEDULES-begane gr. en schema's

REFERENCE DRAWINGS - referentie tekeningen

REV	DATE	DESCRIPTION	PREP	CKD	APPR/AUTH
2-9-2021	issued for local authorities				
C	01/09/21	RE-ISSUE FOR FEED	C.C.	A.F.	A.F./M.L.
B	03/08/21	RE-ISSUE FOR FEED	C.C.	A.F.	A.F./M.L.
A	30/06/21	ISSUE FOR FEED	C.C.	A.F.	A.F./M.L.

**NESTE** **TECHNIP ENERGIES**

RDCG (Rotterdam Capacity Growth) - DEFINITION PHASE

**NESTE**

**SS 12 (761A-12)**

EMERGENCY ESCAPE ROUTE AND FIRE PROTECTION LAYOUT  
SECOND FLOOR AND ROOF FLOOR

Scale	Technip Drawing No	Page	Rev.
1:150	082755C 076 DW 20 52 0003	9of9	C

NESTE Drawing No  
2305-076-DW-2052-0011

CAO Model

The present document or drawing is property of TECHNIP ITALY S.p.A. and shall not, under any circumstances, be totally or partially, directly or indirectly, transferred, reproduced, copied, disclosed or used, without its prior written consent, for any purpose and in any way other than that for which it is specifically furnished or outside the extent of the agreed upon right of use.

CAD Model 082755C-076-DW-2052-0003-09-C.dwg