



K:\BU3\Proj-Open\Neste\6885-00\14-CSA\146-Layouts\01- Algemeen layouts\2305-00-DW-1423-001 Site Lay-out - Existing.dwg

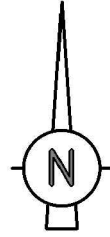

SITUATION:

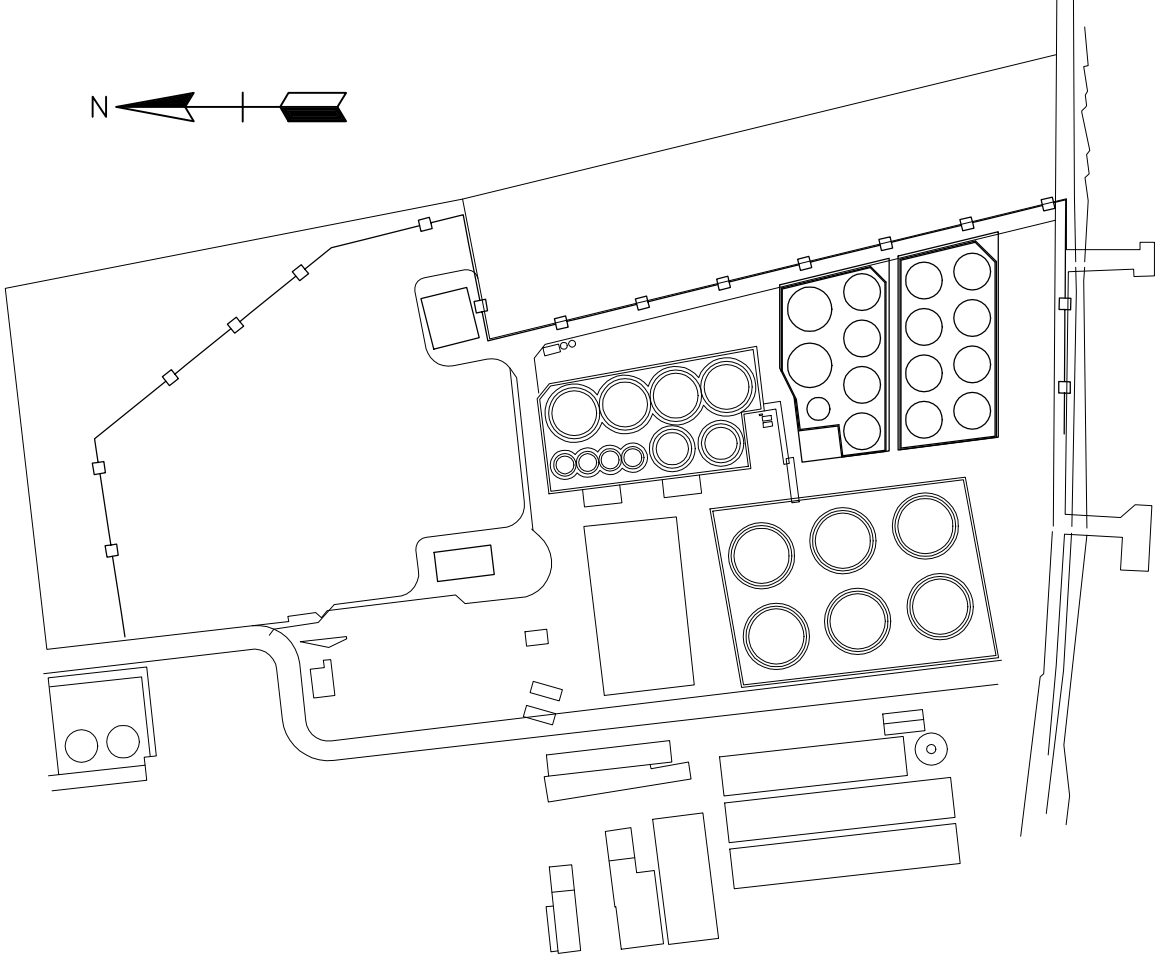

GENERAL NOTES:


- ALL DIMENSIONS IN MM
- ELEVATION IN M ACC. TO N.A.P.

LOCAL ORIGIN (0,0):
RD X= T.B.D.
RD Y= T.B.D.
ANGLE ROTATION: T.B.D.
AVERAGE GRADE EL 3,500+
T.B.D. = TO BE DETERMINED

DRAWING ONLY TO BE USED FOR FIRST BUILDING PERMIT REQUEST

REFERENCE DRAWINGS:

2305-00-DW-1423-002 SITE LAY-OUT - NEW SITUATION
2305-00-DW-1423-003 SITE LAY-OUT - OVERALL VIEWS

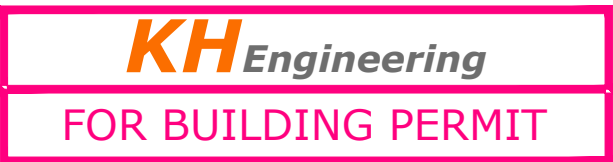

0	05-25-2021	FOR BUILDING PERMIT APPLICATION					LER	RW	RW				
REV.	DATE	DESCRIPTION					DRAWN	CHECK	APP'D				
PROJECT : ROTTERDAM TERMINAL EXPANSION							APP'D						
CLIENT : NESTE							NESTE						
TITLE : SITE LAY-OUT EXISTING SITUATION													
KH Engineering		KH PROJ NO: 68885-001		SCALE: 1:500		A0							
		CLIENT PROJ NO: 2305		SHEET		REV							
		DRAWING NO: 2305-00-DW-1423-001		-		0							