




NORTH VIEW

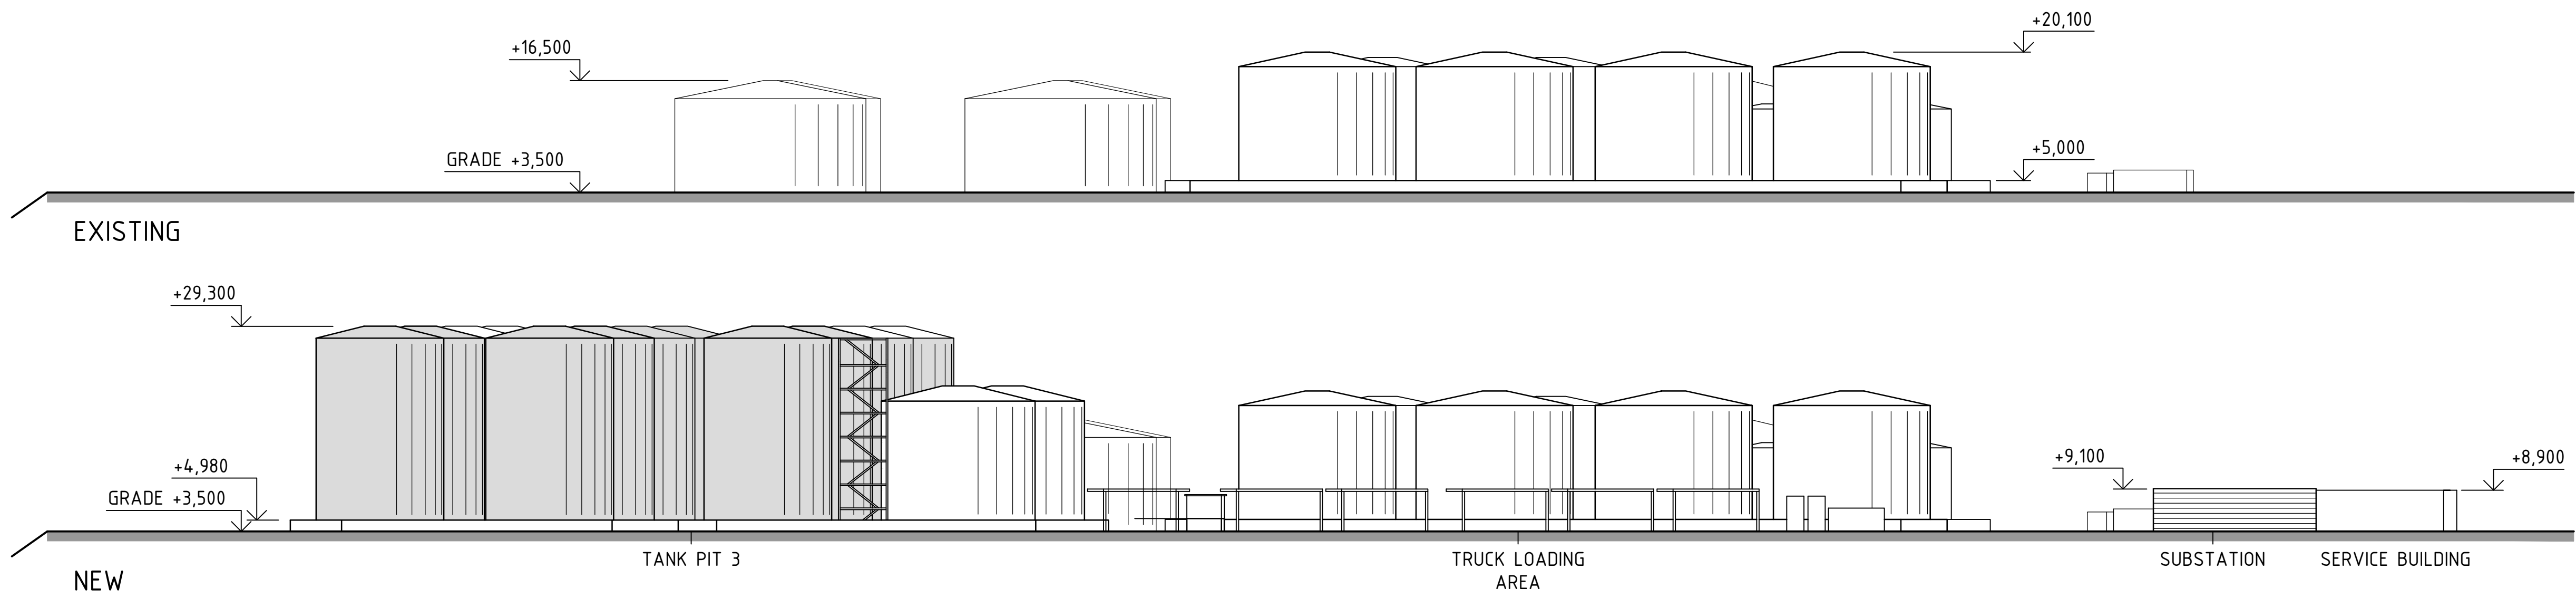

EAST VIEW

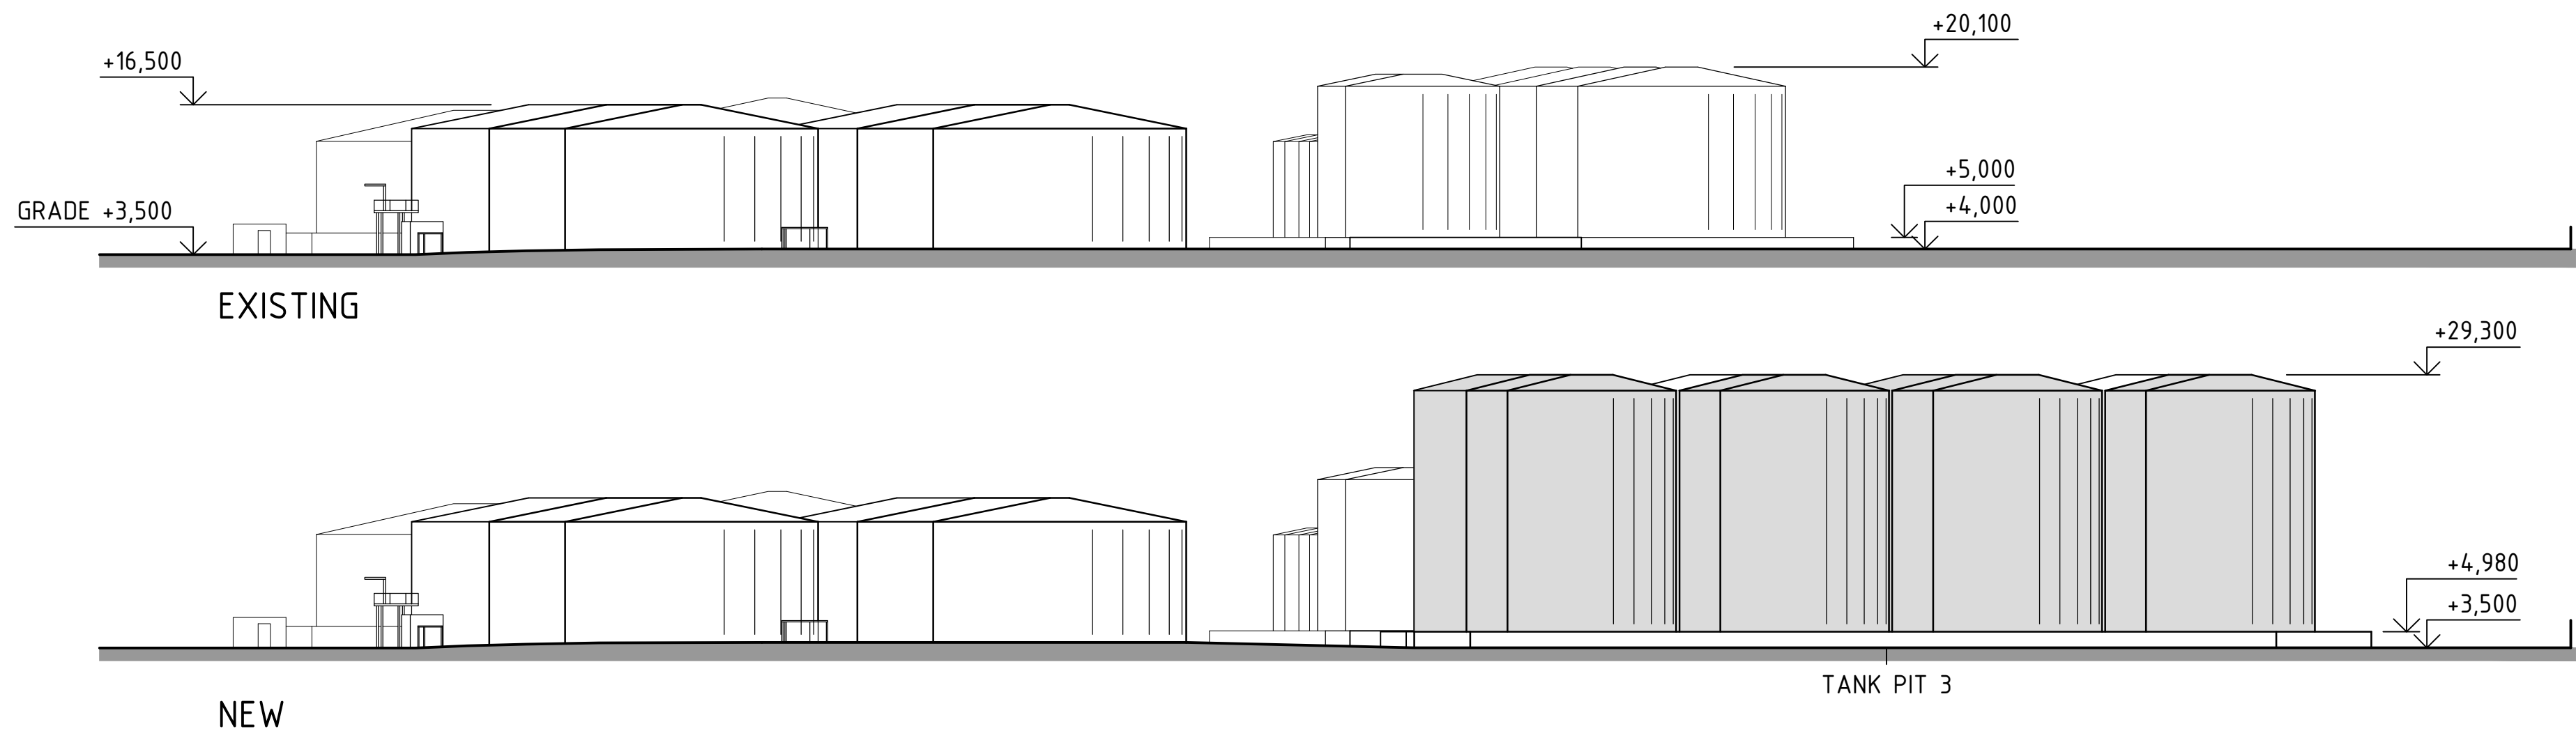


SOUTH VIEW

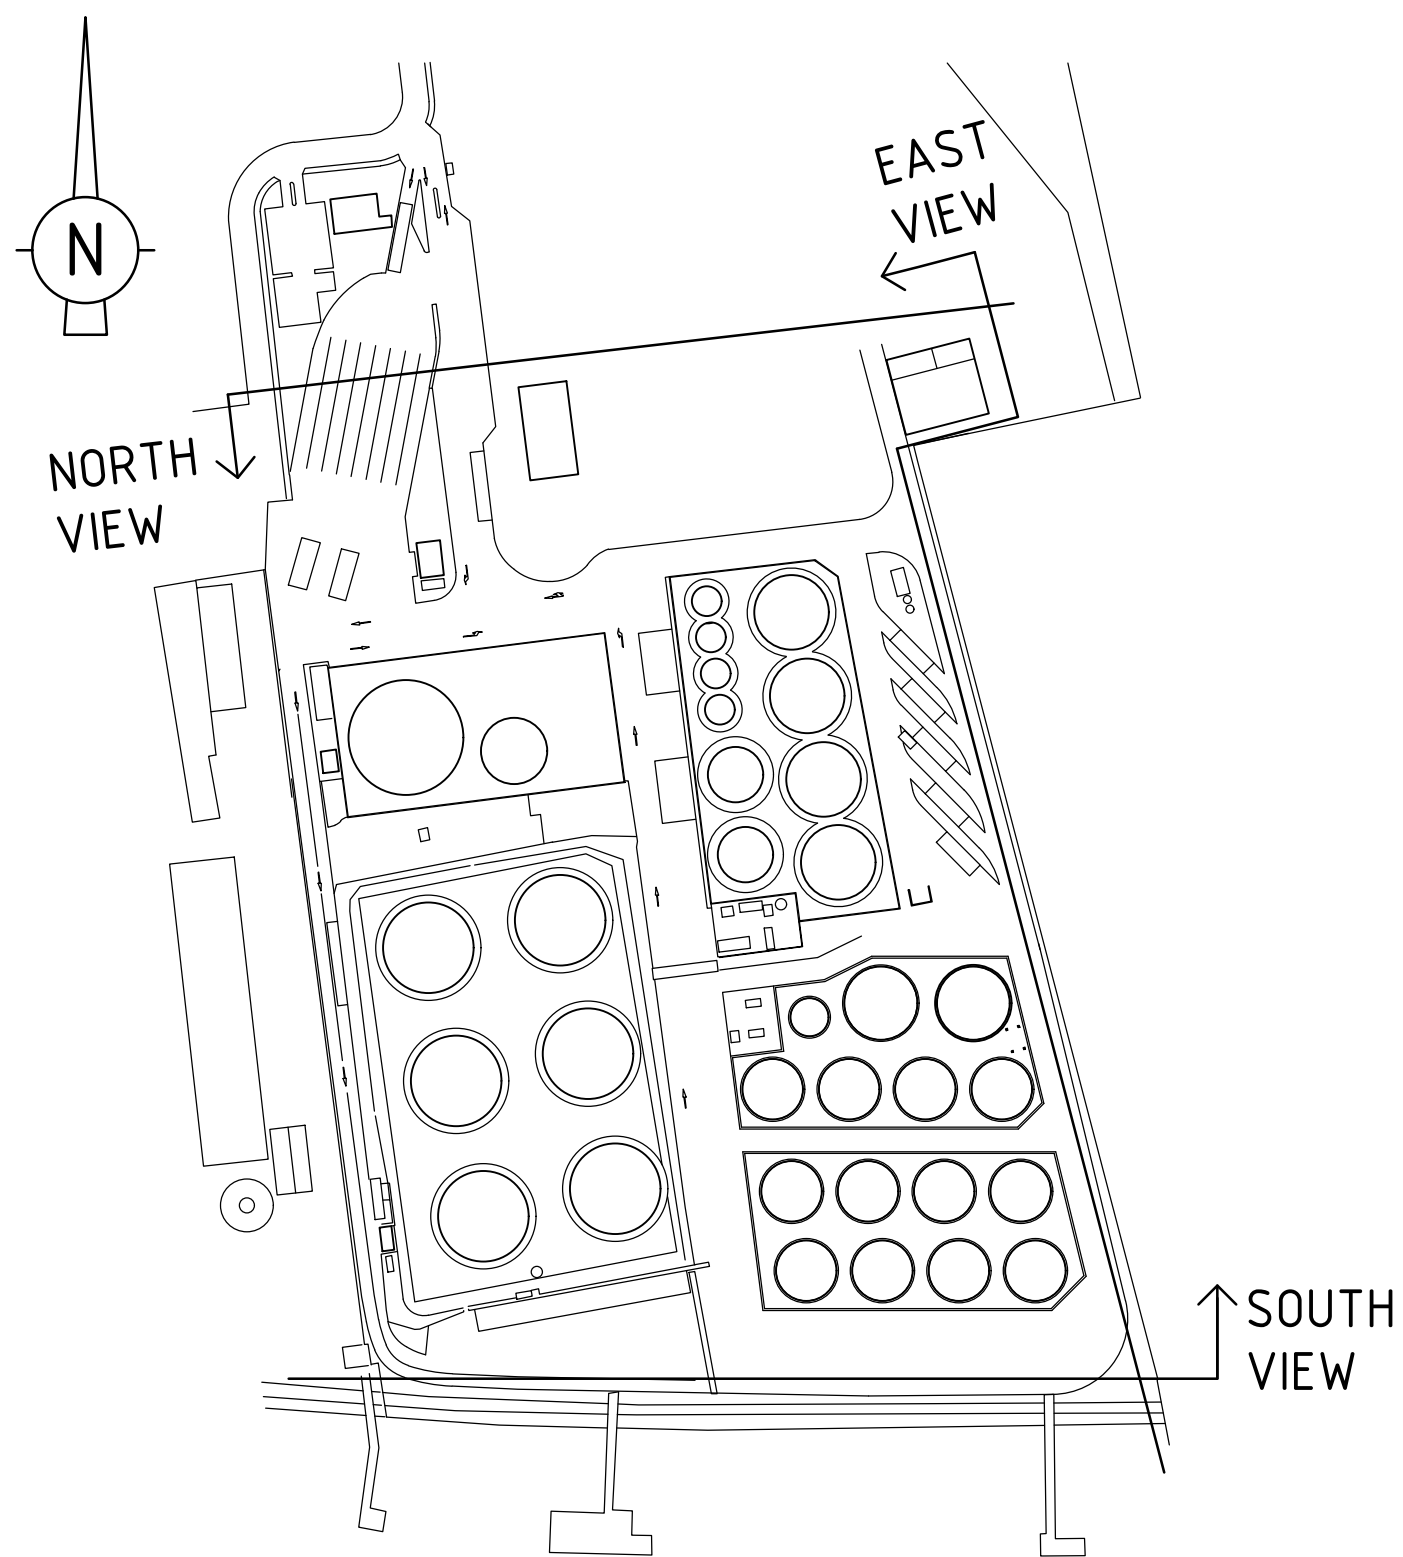

KEY PLAN
SCALE 1:2000

SITUATION:

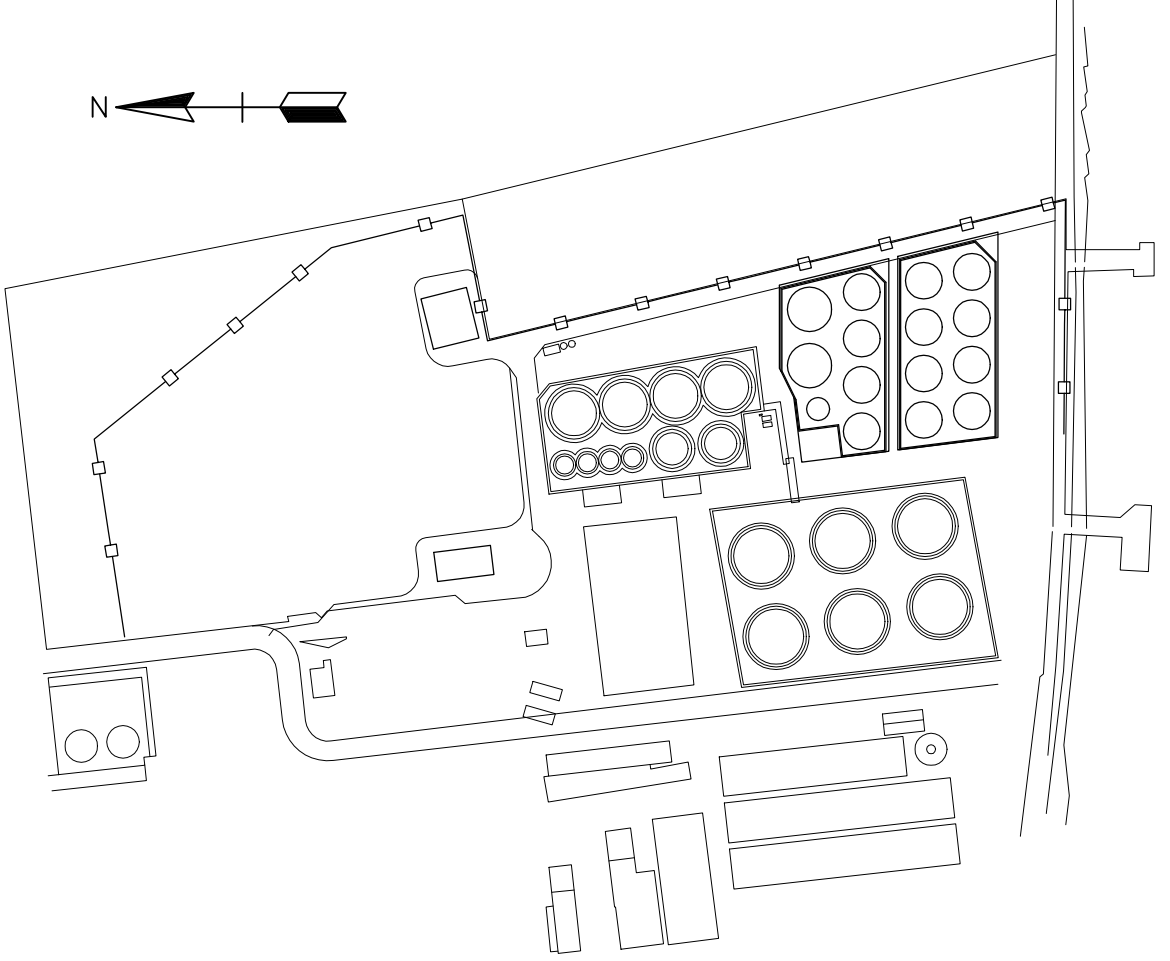

GENERAL NOTES:

- ALL DIMENSIONS IN MM
- ELEVATION IN M ACC. TO N.A.P.
LOCAL ORIGIN (0,0):
RD X= T.B.D.
RD Y= T.B.D.
ANGLE ROTATION= T.B.D.
AVERAGE GRADE EL 3,500+
T.B.D. = TO BE DETERMINED

DRAWING ONLY TO BE USED FOR BUILDING PERMIT REQUEST
HEIGHT OF TANKS SHALL BE + 30 M (ABOVE GRADE)

REFERENCE DRAWINGS:

2307-000-DW-0053-0001 SITE LAY-OUT - EXISTING SITUATION
2307-000-DW-0053-0002 SITE LAY-OUT - NEW SITUATION

KHEngineering
FOR BUILDING PERMIT

PREVIOUS DRAWING NR 2305-00-DW-2423-003

REV	DATE	DESCRIPTION	LER	RIW	RIW
1	15-01-2021	DRAWING NO. CHANGED			
2	05-05-2021	FOR BUILDING PERMIT APPLICATION	LER	RIW	RIW
REV	DATE	DESCRIPTION	DRAWN	CHECK	APPRO
PROJECT: ROTTERDAM TERMINAL EXPANSION			NESTE		
CLIENT: NESTE			NESTE		

TITLE: SITE LAY-OUT OVERALL SITE ELEVATIONS			KH PROJ NR: 68685-001		SCALE: 1:500	A0
KHEngineering			CLIENT PROJ NR: 2307		SHEET: -	REV: 1
DRAWING NR: 2307-000-DW-1423-0001						