









- DIMENSIONS IN MM.
- ELEVATIONS IN M.
- ELEVATION +0.000 = +3.700 N.A.P.


## LEGEND

- |   |                                |
|---|--------------------------------|
|  | SAND LIME BRICK THICK=100mm    |
|  | SELF-CLOSING DOOR              |
|  | EMERGENCY LIGHTNING (NEN 6088) |
|  | FIRST AID KIT                  |
|  | FIRE EXTINGUISHER              |
|  | RAIN WATER DOWNPIPE            |


## NOTES





1	15-07-2011	FOR DETAIL ENGINEERING	SMA	RW	RH
0	28-06-2011	FOR COMMENTS	SMA	RW	RH
REV.	DATE	DESCRIPTION	DRAWN	CHECK	APPROVED
<b>PROJECT : ROTTERDAM TERMINAL EXPANSION</b>					
<b>CLIENT : NESTE</b>					



TITLE : PLAN DRAWING SERVICE BUILDING  
LAYOUT - FAÇADES - SECTIONS

	KH PROJ No : 68685-002
	CLIENT PROJ No : 2307
	DRAWING No : 2307-C50-DW-2025-000

	SCALE :	A
	1:100	
	SHEET :	R
	1/1	

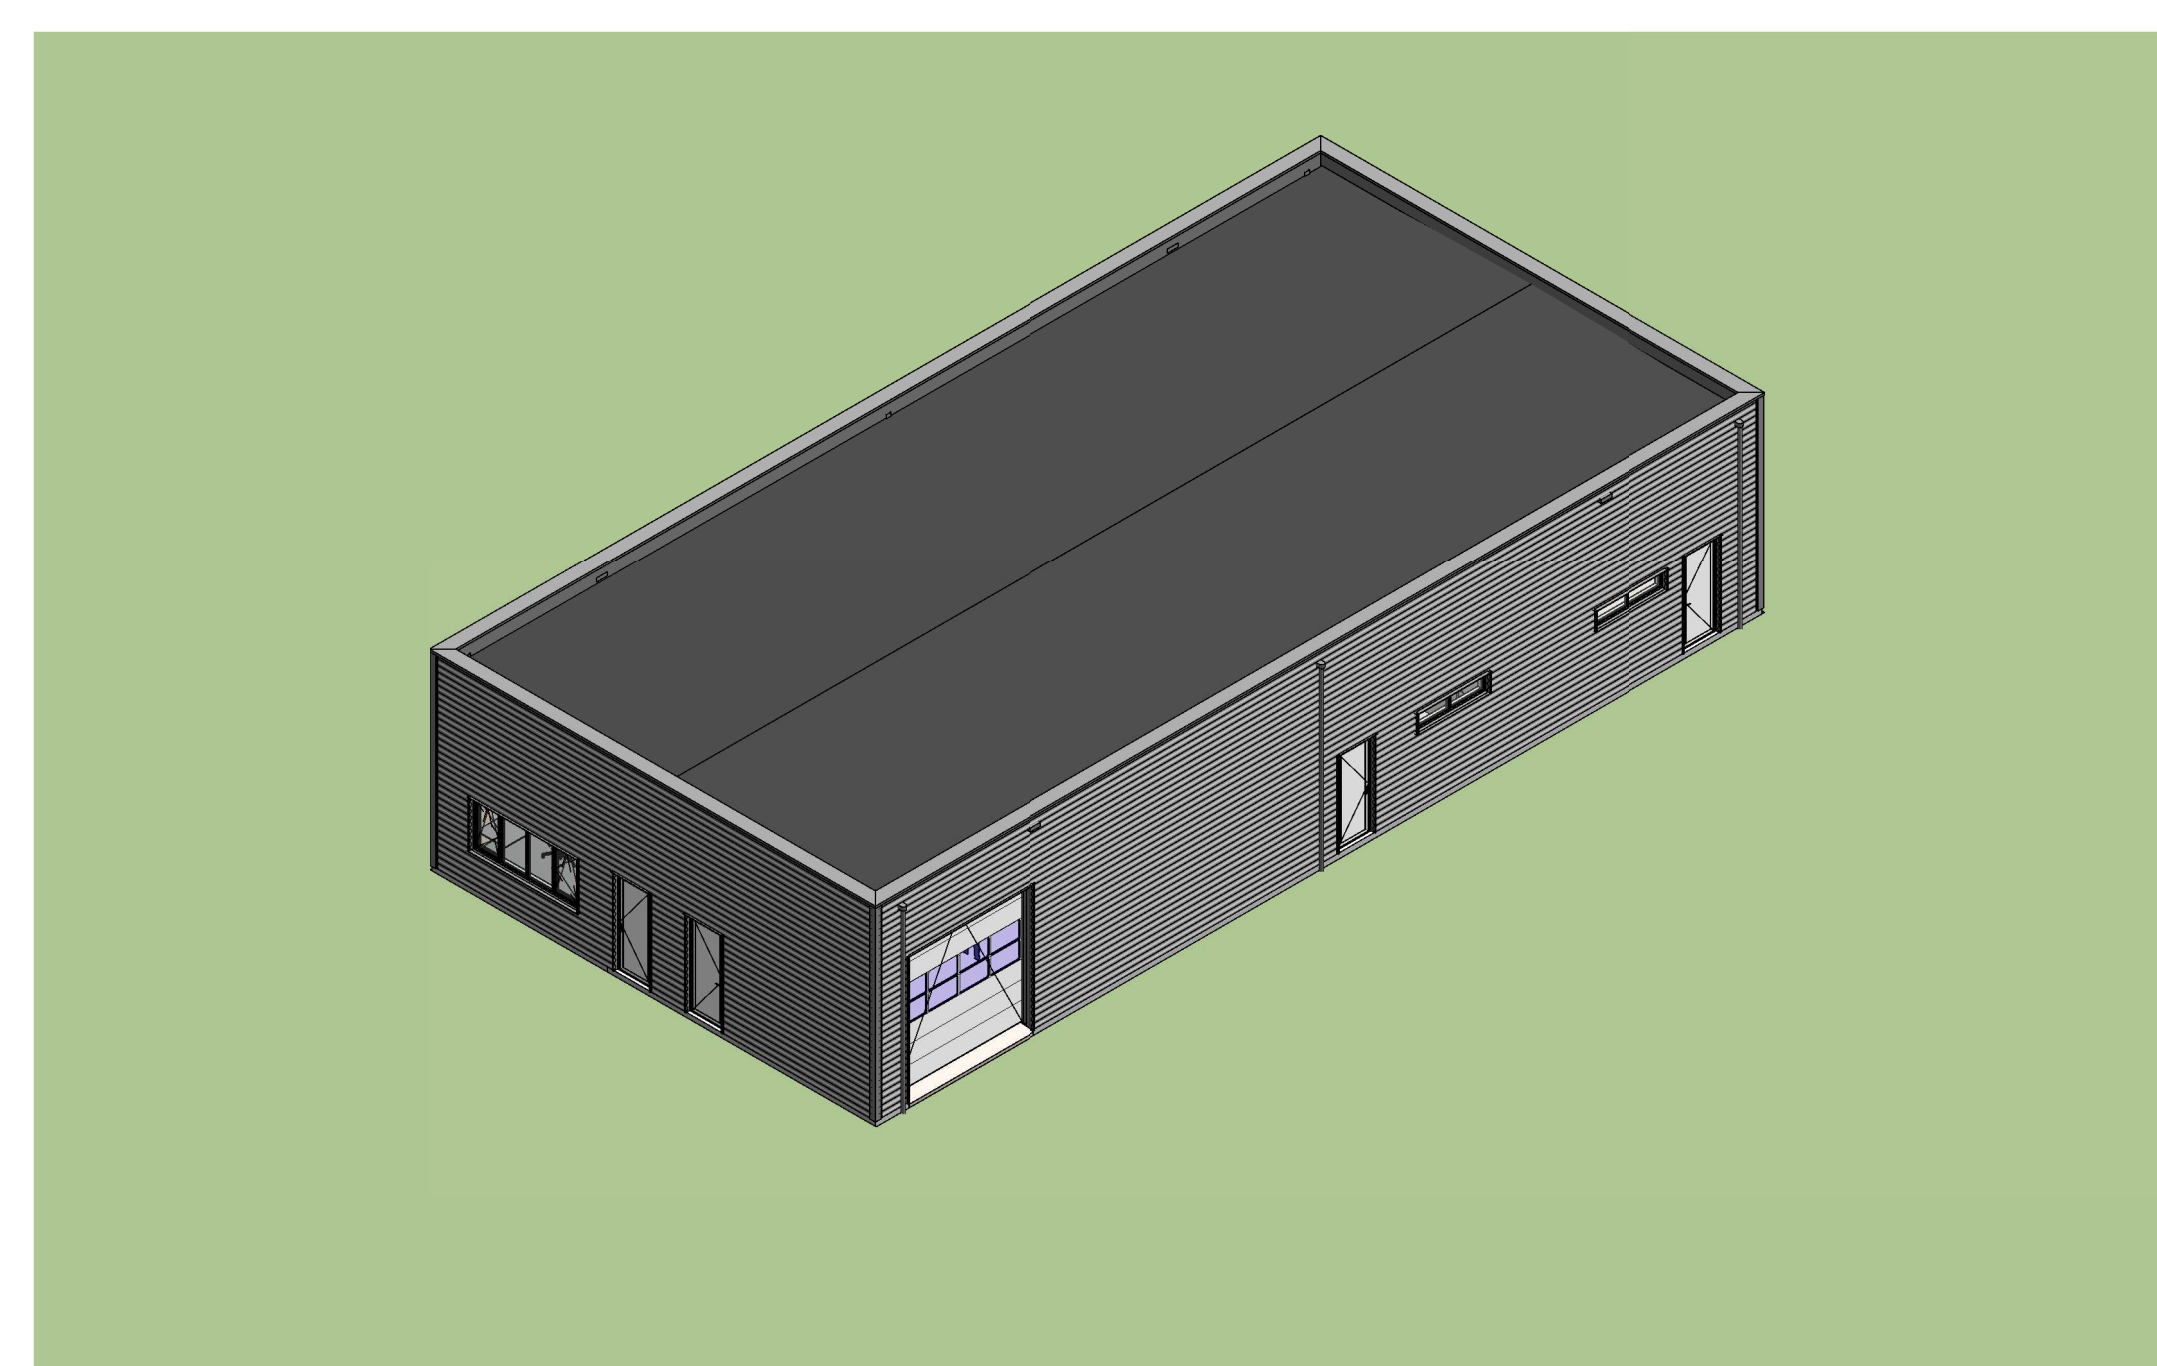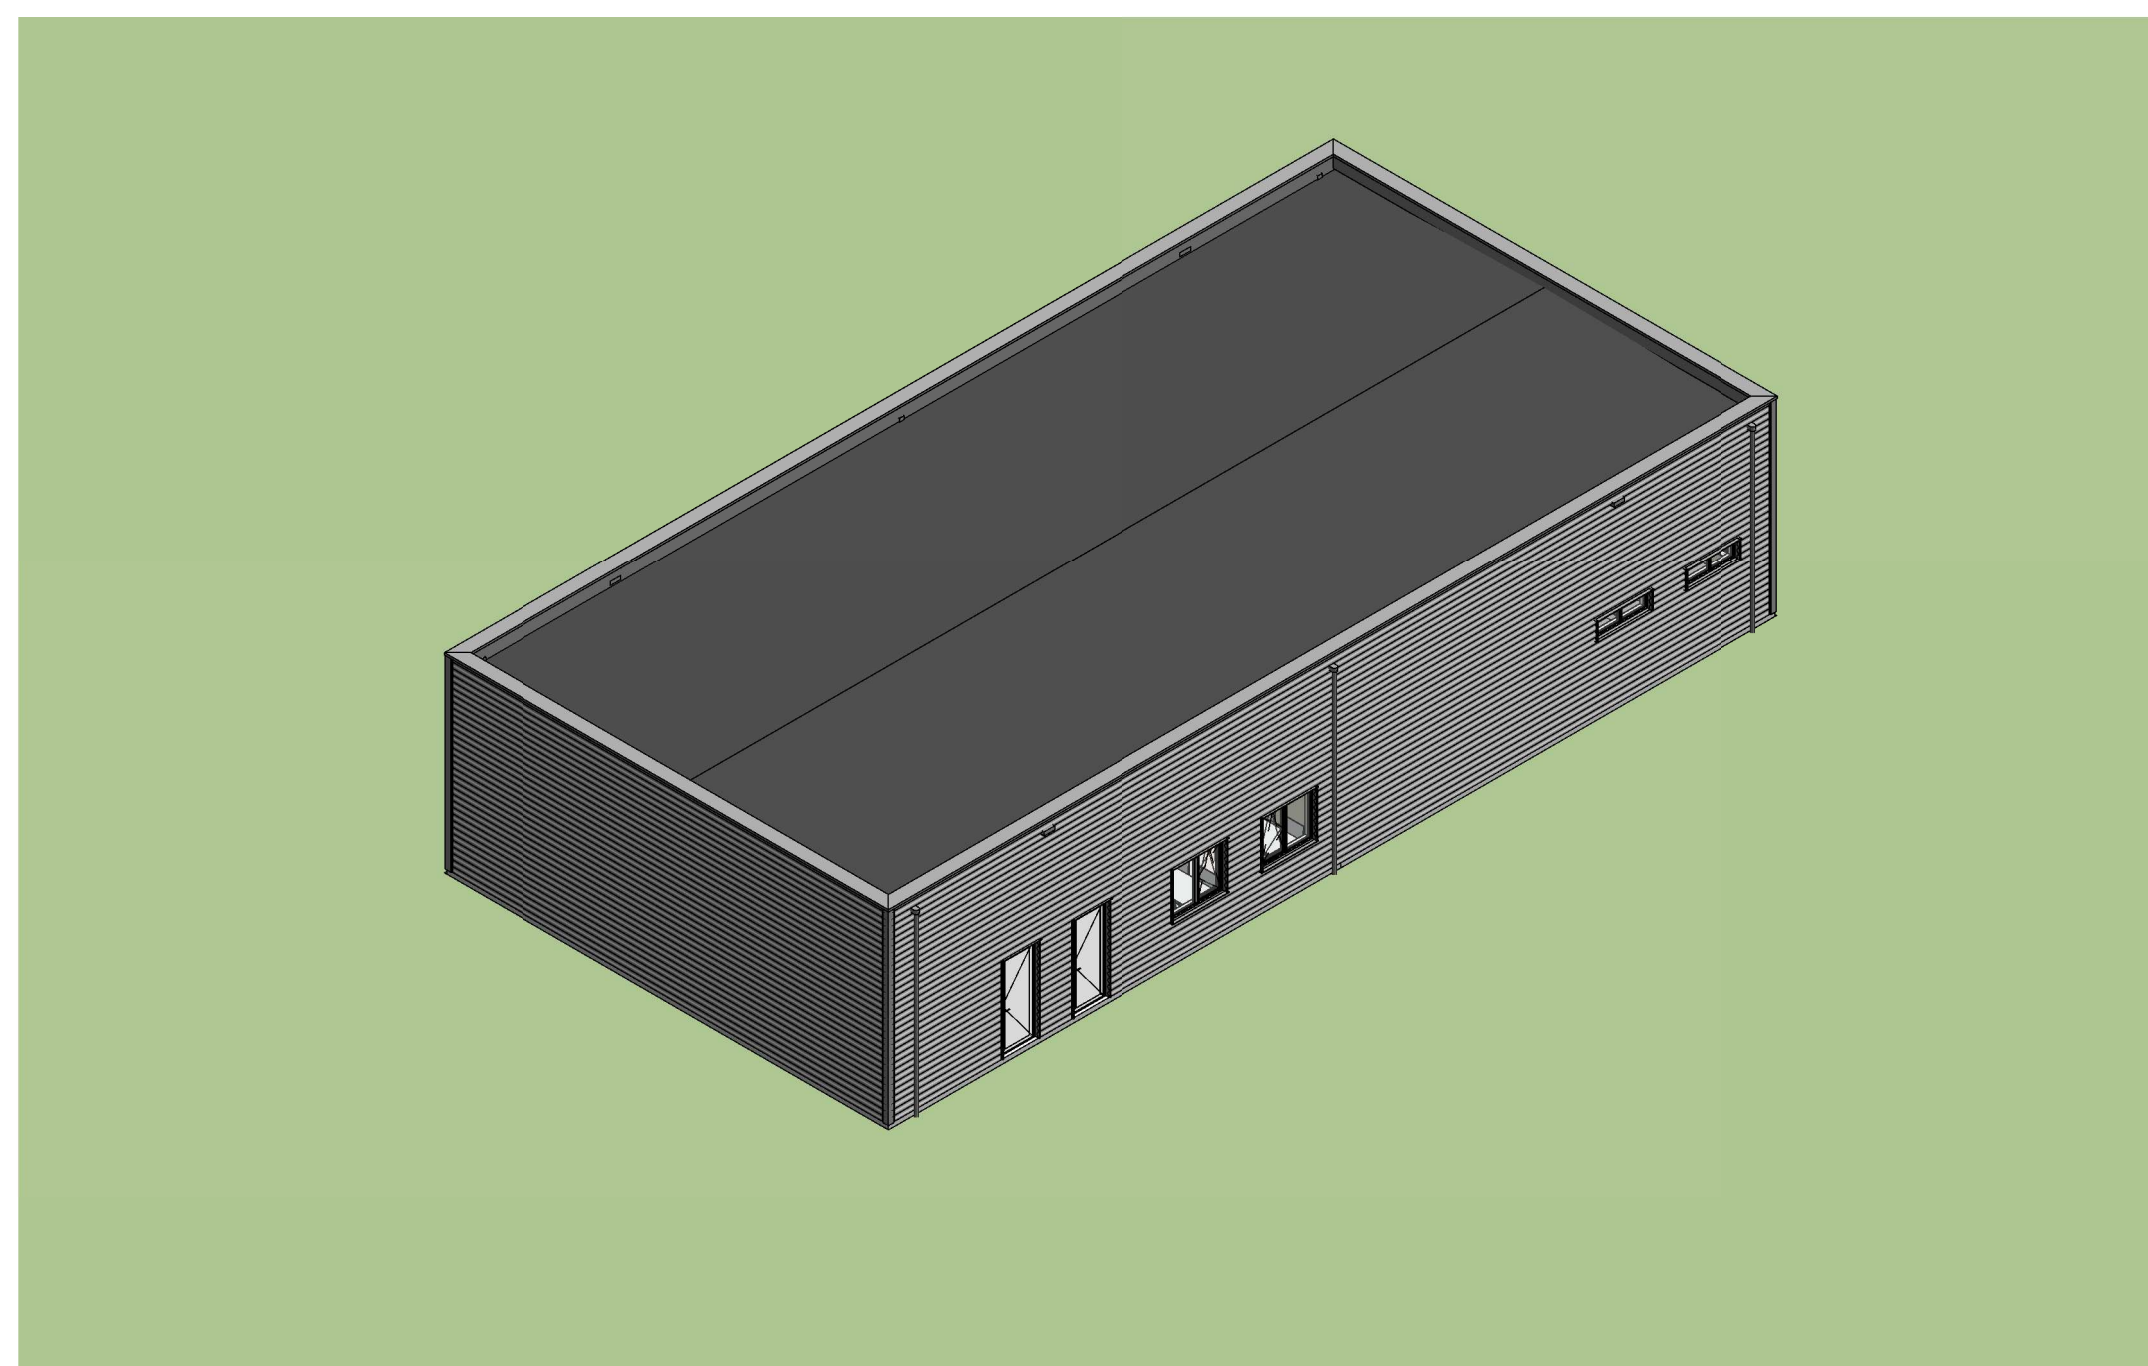

### 3D IMPRESSIONS