


1

2

SCALE: 1:2000

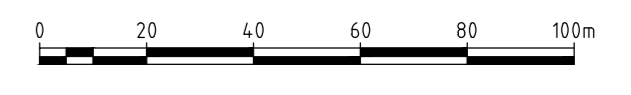

REFERENCE DRAWINGS

- 66476-D-1466-6001-001: GENERAL LAYOUT HHTT
- 67851-D-1466-6001-002: PLOT PLAN PART 1
- 67851-D-1466-6001-003: PLOT PLAN PART 2
- 67851-D-1466-6001-004: PLOT PLAN PART 3

REMARKS

1 -

ABBREVIATIONS

- P: PUMP
- L: LOADING ARM
- V: VESSEL
- X: PIG STATION
- T: TANK
- SS: SUBSTATION
- RWB: RAIN WATER BASIN
- CCR: CONTROL ROOM
- ES: EMERGENCY SHOWER
- CS: CAPSTAN
- FWH: FIRE WATER HOUSE
- FWM: FIRE WATER MONITOR
- WB: WEIGH BRIDGE

REV.	DATE	DESCRIPTION	DRAWN	CHECK	APP'D
3	-	UPDATED		KHE	BAL SEM
2	03-10-2019	UPDATED		KHE	BAL SEM
1	09-08-2019	UPDATED		KHE	
0	11-07-2019	FIRST ISSUE		KHE	

PROJECT: HHTT  
 CLIENT: HES Hartel Tank Terminal B.V.  
 TITLE: OVERALL PLOT PLAN

	PROJ No: 67851-001	SCALE: A1
	CLIENT PROJ No:	1:2000
	DRAWING No: 67851-D-1466-6001-001	SHEET: 1/1
		REV: 3