



PROJECT INFORMATION		
EQUIPMENT NO.	SERVICE	NOTE
82FA-01	WASTE WATER PIG LAUNCHER	

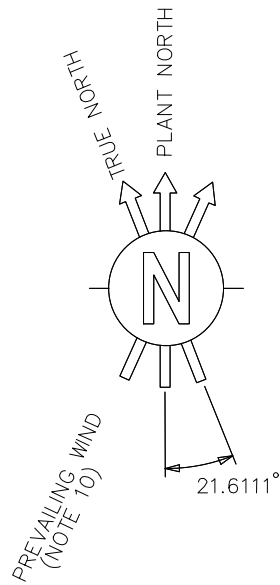

- GENERAL NOTES
- COORDINATES ARE REFERRED TO PLANT NORTH. THE ORIGIN OF THE SYSTEM IS THE OUTER NORTH-WEST CORNER OF THE PLANT (N=443093 / E=62008) CORRESPONDING TO N=1000.000 / E=1000.000
 - ALL DIMENSIONS AND ELEVATIONS ARE IN MILLIMETERS AND 360° DEGREES CIRCLE UNLESS OTHERWISE INDICATED
 - ALL COORDINATES ARE IN METERS
 - THE ELEVATION 100.000 CORRESPONDS TO (HIGHT POINT OF PAVING) AND IS EQUIVALENT +5.20 m. N.A.P.
 - T.L. TANGENT LINE EQUIPMENT
TOC TOP OF CONCRETE
> CENTER LINE
TOS TOP OF STEEL
H.P.P. HIGHEST PAVING POINT
EL. ELEVATION
F.S. FIXED SADDLE
 - — — — — DENOTES BOUNDARY LIMIT
 - X — X — DENOTES FENCE LIMIT
 - — — — — DENOTES ZONE LIMIT
 - — — — — DENOTES AREA LIMIT
 - PREVAILING WIND DIRECTION SOUTH WEST
 - DENOTES ROAD CROSSING
 - DENOTES LIGHTING TOWER
 - DENOTES UPGRADING PROJ.080871C

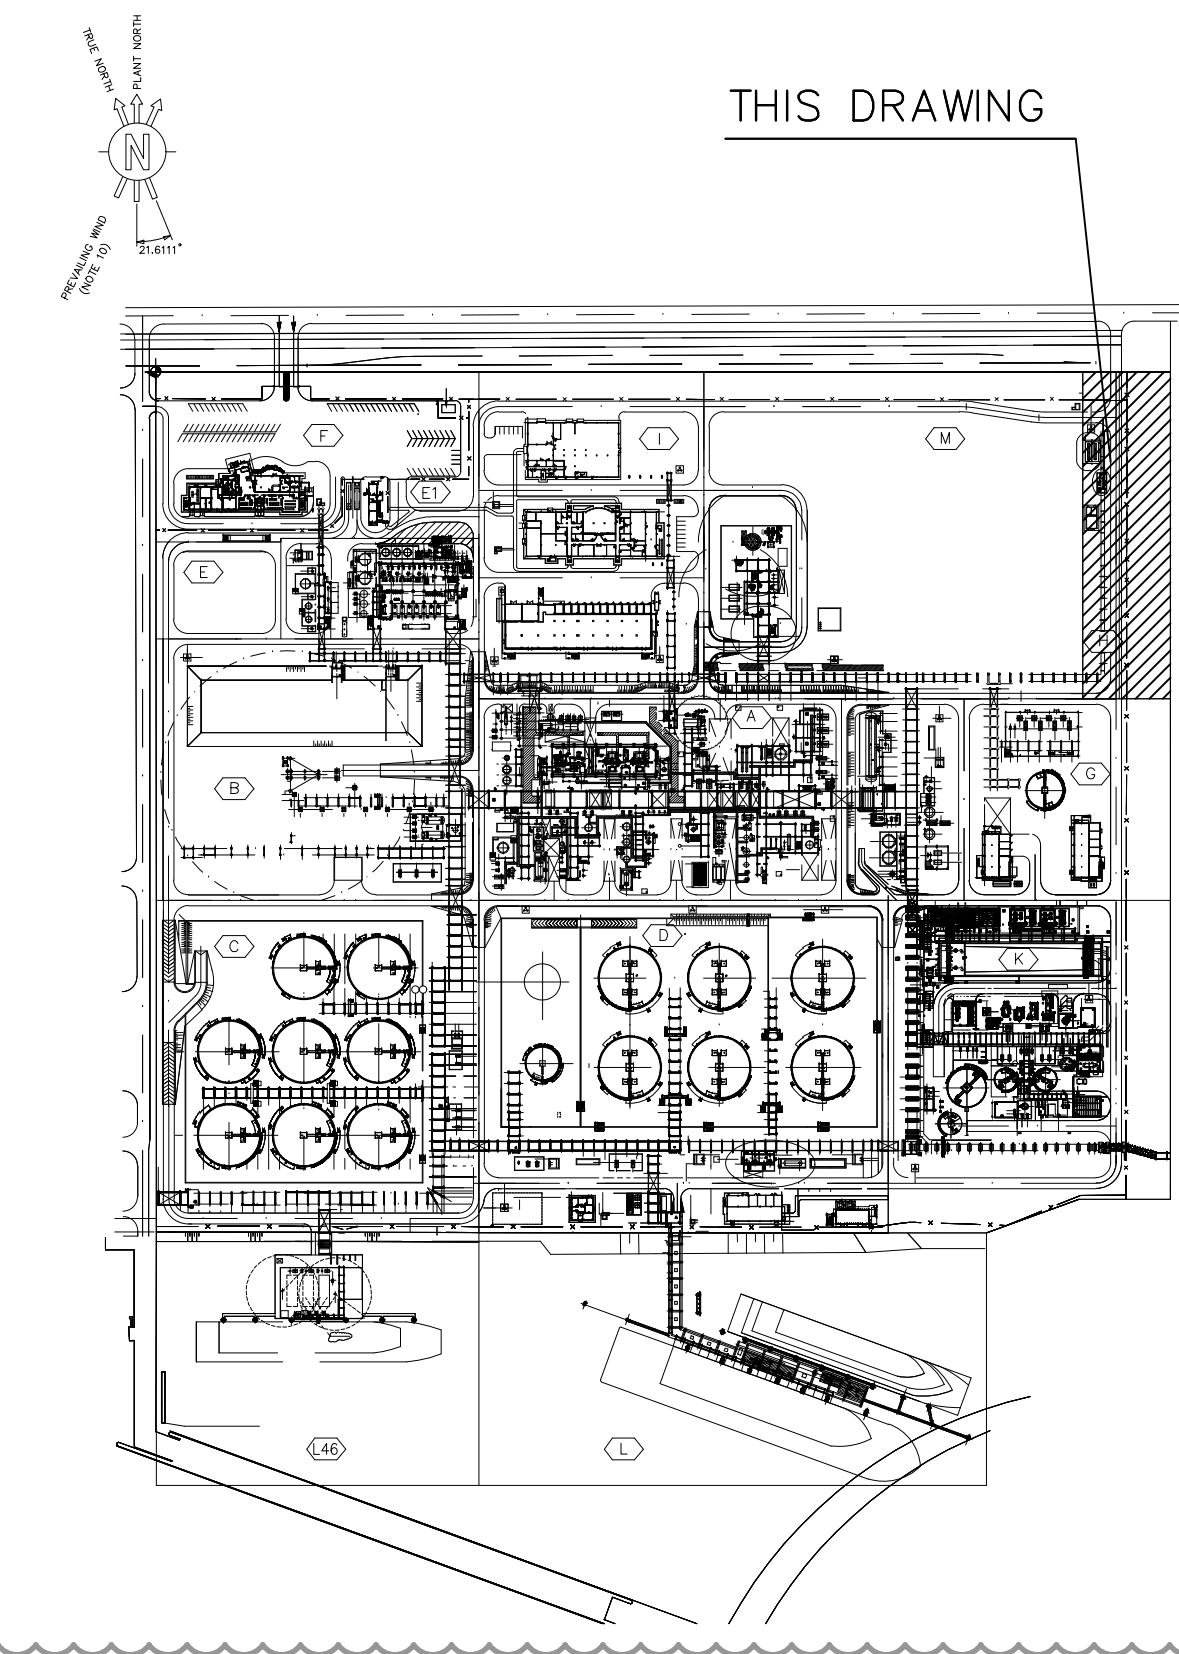

KEY PLAN

080871C-000-DW-1331-001-01		REFINERY GENERAL KEY PLAN			
080871C-000-DW-0051-005-01		REFINERY GENERAL PLOT PLAN			
Drawing No		DESCRIPTION			
REFERENCE DRAWINGS					
CONFIDENTIAL					
1	14-JAN-2021	ISSUED FOR PERMITTING	SOLUANN	WILKEXON	LAITKAL
D	05-NOV-2020	ISSUED FOR REVIEW	M.PALLINI	F.MARCIANO	AS WEST/OLG/OLG/OLG
C	01-OCT-2020	ISSUED FOR REVIEW	M.PALLINI	F.MARCIANO	AS WEST/OLG/OLG/OLG
B	21-MAY-2020	ISSUED FOR BASIC OF DESIGN	M.PALLINI	F.MARCIANO	AS/OLG/OLG/OLG
A	19-MAR-2020	ISSUED FOR REVIEW	M.PALLINI	F.MARCIANO	AS/OLG/OLG/OLG
QA	15-SEP-2019	AS BUILT	A.LOMBARDOZZI	F.RAMPI	F.BROKE/OLG/OLG
REV	DATE	DESCRIPTION	PREP	CKD	APPR/AUTH

NESTE

ROTTERDAM SITE DEVELOPMENT
DEFINITION PHASE
NESTE

ZONE "H"

DETAILED PLOT PLAN AND ELEVATIONS

SCALE	Drawing No	Page	Rev.
1:500	080871C H00 DW 00 51 001	1 of 1	1
Project Unit Doc.Type Disc Subj Ser.No			
Neste Drawing No			
H00 DW 00 51 01 1 1			