
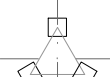

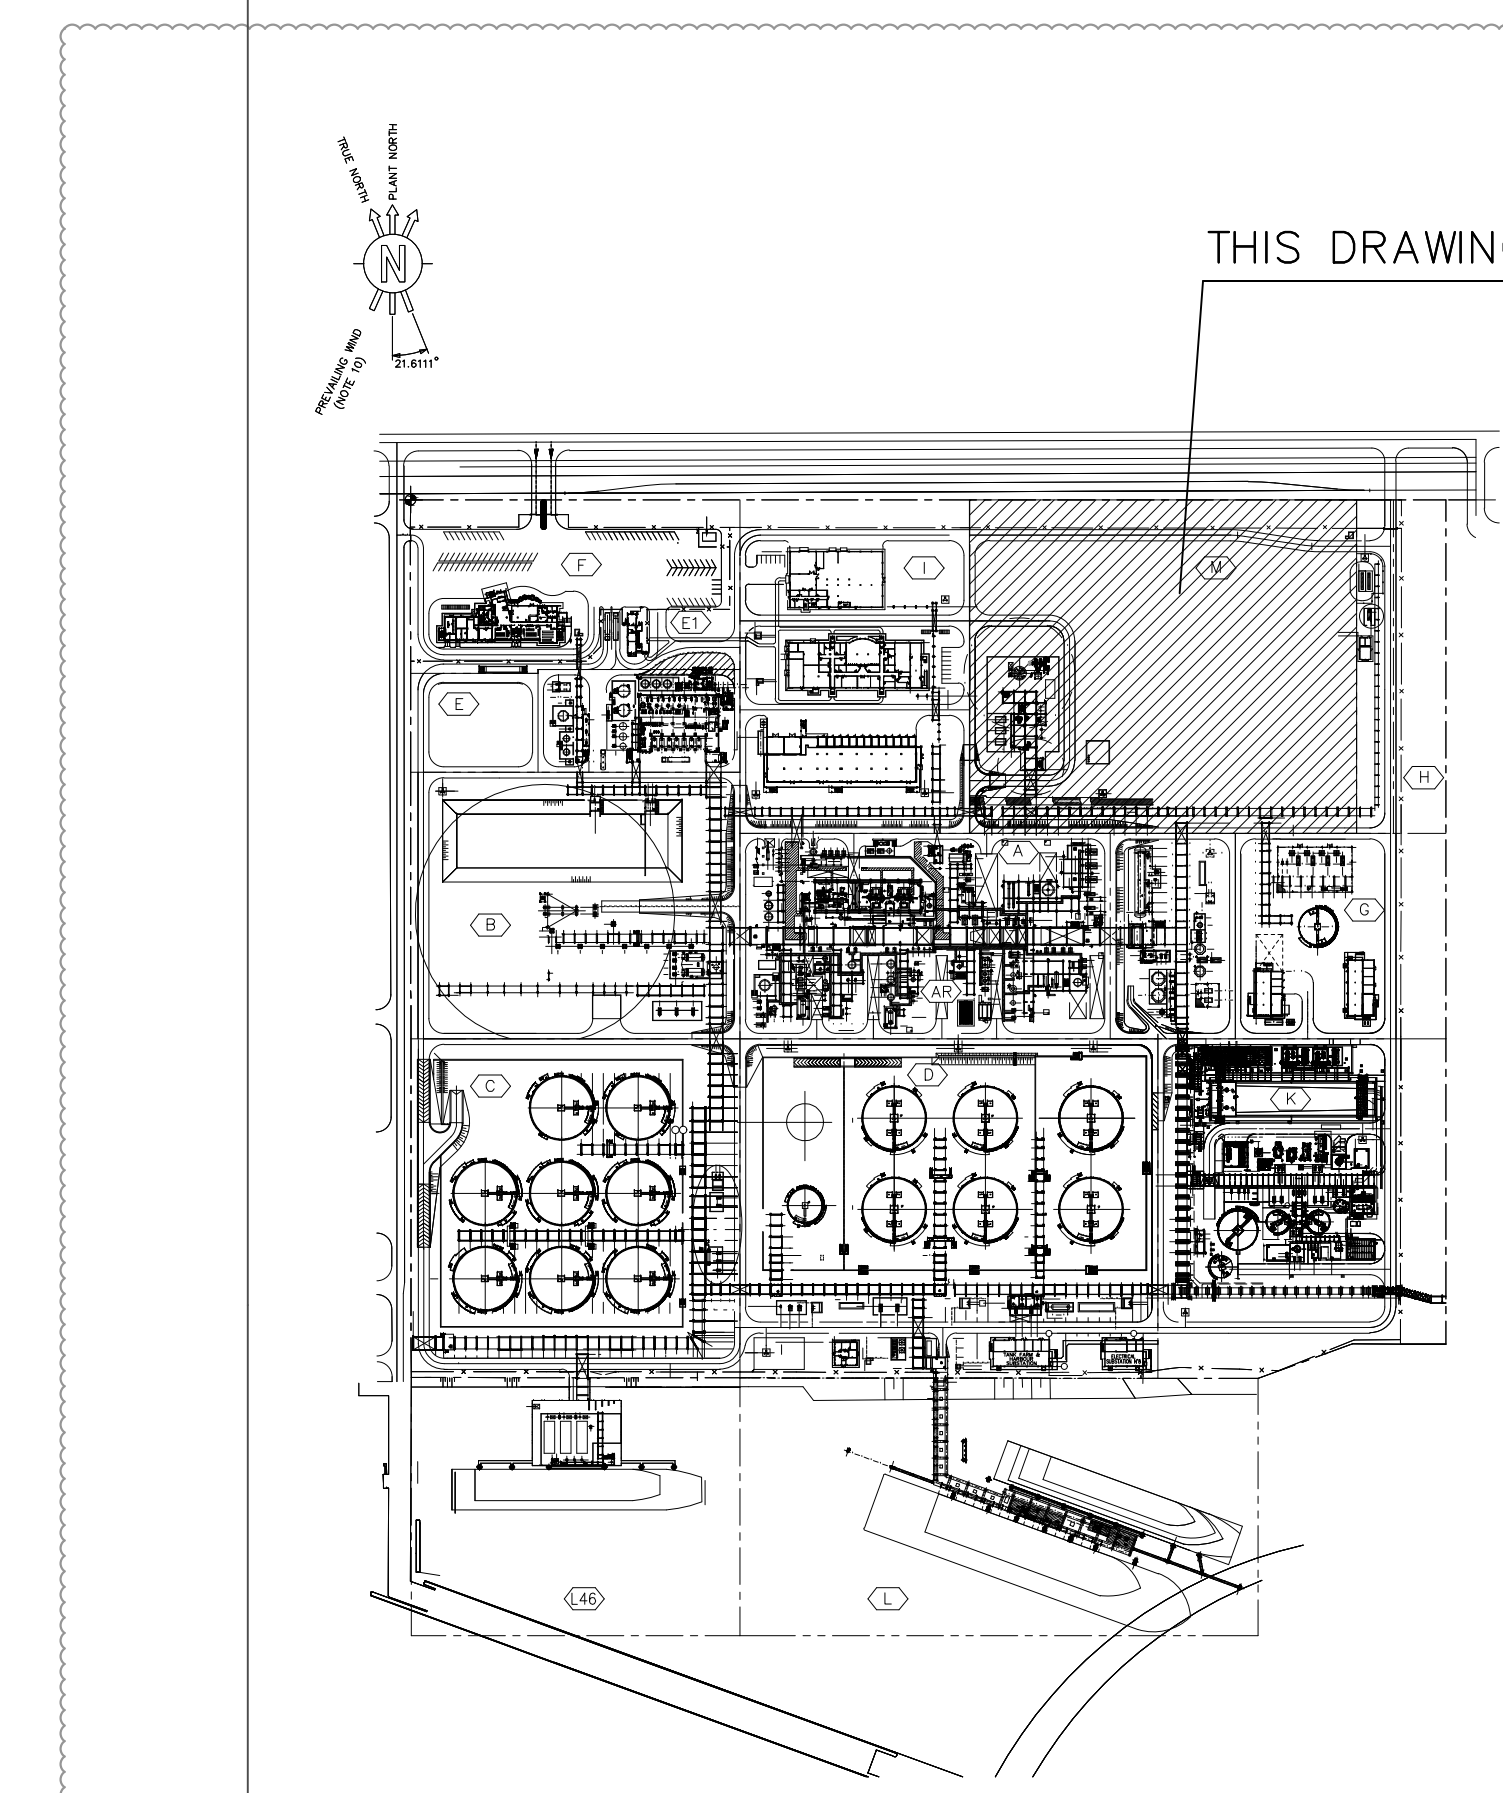


1. COORDINATES ARE REFERRED TO PLANT NORTH.  
THE ORIGIN OF THE SYSTEM IS THE OUTER NORTH–WEST CORNER OF THE PLANT (N=443093 / E=62008) CORRESPONDING TO N=1000.000 / E=1000.000
2. ALL DIMENSIONS AND ELEVATIONS ARE IN MILLIMETERS AND 360° DEGREES CIRCLE UNLESS OTHERWISE INDICATED
3. ALL COORDINATES ARE IN METERS
4. THE ELEVATION 100.000 CORRESPONDS TO (HEIGHT POINT OF PAVING) AND IS EQUIVALENT +5.20 m. N.A.P.
5. T.L. TANGENT LINE EQUIPMENT  
TOC TOP OF CONCRETE  
> CENTER LINE  
TOS TOP OF STEEL  
H.P.P. HIGHEST PAVING POINT  
EL. ELEVATION  
F.S. FIXED SADDLE
6. \_\_\_\_\_ DENOTES UTILITY LIMIT
7. \_\_\_\_\_ X \_\_\_\_\_ X - DENOTES FENCE LIMIT
8. \_\_\_\_\_ DENOTES ZONE LIMIT
9. \_\_\_\_\_ . \_\_\_\_\_ . \_\_\_\_\_ DENOTES AREA LIMIT
10. PREVAILING WIND DIRECTION SOUTH WEST
11.  DENOTES ROAD CROSSING
12.  DENOTES LIGHTING TOWER
13.  DENOTES UPGRADING FOR PROJ.080871C



REFERENCE DRAWINGS

CONFIDENTIAL						
I	14-JAN-2021	ISSUED FOR PERMITTING	SOLUANN	WILKEON	LAUTKAL	
D	28-OCT-2020	ISSUED FOR REVIEW	M.PALLIN	F.MARCIAÑO	AJB VESTRO/ILIO	
C	01-OCT-2020	ISSUED FOR REVIEW	M.PALLIN	F.MARCIAÑO	AJB VESTRO/ILIO	
B	21-MAY-2020	REVISED FOR BASIC OF DESIGN	M.PALLIN	F.MARCIAÑO	BACON/ILIO	
A	09-MAR-2020	ISSUED FOR REVIEW	M.PALLIN	F.MARCIAÑO	BACON/ILIO	
REV	DATE	DESCRIPTION	PREP	CKD	APPR/AL	



ROTTERDAM SITE DEVELOPMENT  
DEFINITION PHASE  
NESTE

ZONE—"M"

DETAILED PLOT PLAN AND ELEVATION

SCALE	Drawing No						Page	Rev
1:500	080871C	M00	DW	00	51	001	1 of 2	1
	Project	Unit	Doc.Type	Disc	Subj	Ser.No		
Neste Drawing No								
2305	M00	DW	00	51	01	1 of 2		
Project	Unit	Doc.Type	Disc	Subj	Ser.No	Page		

DATE	BY	REV.	DESCRIPTION	TH
PIT CAD MODEL: 080871C-M00-RW-0051-01 1.dwg				