


EQUIPMENT NO.	SERVICE	NOTE
50GA-02A	COOLING WATER CIRCULATION PUMP	
50GA-02B	COOLING WATER CIRCULATION PUMP	
50GA-02S	COOLING WATER CIRCULATION PUMP	
50FA-02	COOLING WATER SURGE TANK	
60AD-41	STORM WATER POND PUMP	
60GA-41	STORM WATER POND PUMP	
60GA-41S	STORM WATER POND PUMP	
60GA-54	STORM WATER POND PUMP	
65PK-01	FLARE PACKAGE	
65FA-01	FLARE KNOCK OUT DRUM	
65FA-02	WET FLARE KNOCK OUT DRUM	
65GA-01	FLARE K.O.DRUM DRAIN PUMP	
65GA-01S	FLARE K.O.DRUM DRAIN PUMP	
65GA-02	WET FLARE K.O.DRUM DRAIN PUMP	
65GA-02S	WET FLARE K.O.DRUM DRAIN PUMP	

- GENERAL NOTES**
- COORDINATES ARE REFERRED TO PLANT NORTH.
THE ORIGIN OF THE SYSTEM IS THE OUTER NORTH-WEST CORNER OF THE PLANT (N=443093 / E=62008) CORRESPONDING TO N=1000.000 / E=1000.000
 - ALL DIMENSIONS AND ELEVATIONS ARE IN MILLIMETERS AND 360° DEGREES CIRCLE UNLESS OTHERWISE INDICATED
 - ALL COORDINATES ARE IN METERS
 - THE ELEVATION 100.000 CORRESPONDS TO (HIGHT POINT OF PAVING) AND IS EQUIVALENT +5.20 m. N.A.P.
 - T.L. TANGENT LINE EQUIPMENT
TOC TOP OF CONCRETE
> CENTER LINE
TO TOP OF STEEL
H.P.P. HIGHEST PAVING POINT
EL. ELEVATION
F.S. FIXED SADDLE
 - — — — — DENOTES BOUNDARY LIMIT
 - x — x — DENOTES FENCE LIMIT
 - — — — — DENOTES ZONE LIMIT
 - · — · — · — DENOTES AREA LIMIT
 - PREVAILING WIND DIRECTION SOUTH WEST
 - DENOTES ROAD CROSSING
 - DENOTES LIGHTING TOWER
 - THE RADIUS OF 70 mt. IS REFERRED TO THE MINIMUM DISTANCE BETWEEN THE > FLARE STACK (65CB-01) AND THE CLOSEST FENCE POINT
 - THE STERILE RADIUS IS 50 mt. FROM THE > FLARE STACK (65CB-01)
 - EQUIPMENT HANDLING FLAMMABLE FLUIDS NOT TO BE LOCATED WITHIN 60 mt. FROM > FLARE STACK (65CB-01)
 - DENOTES UPGRADING FOR PROJ.08071C

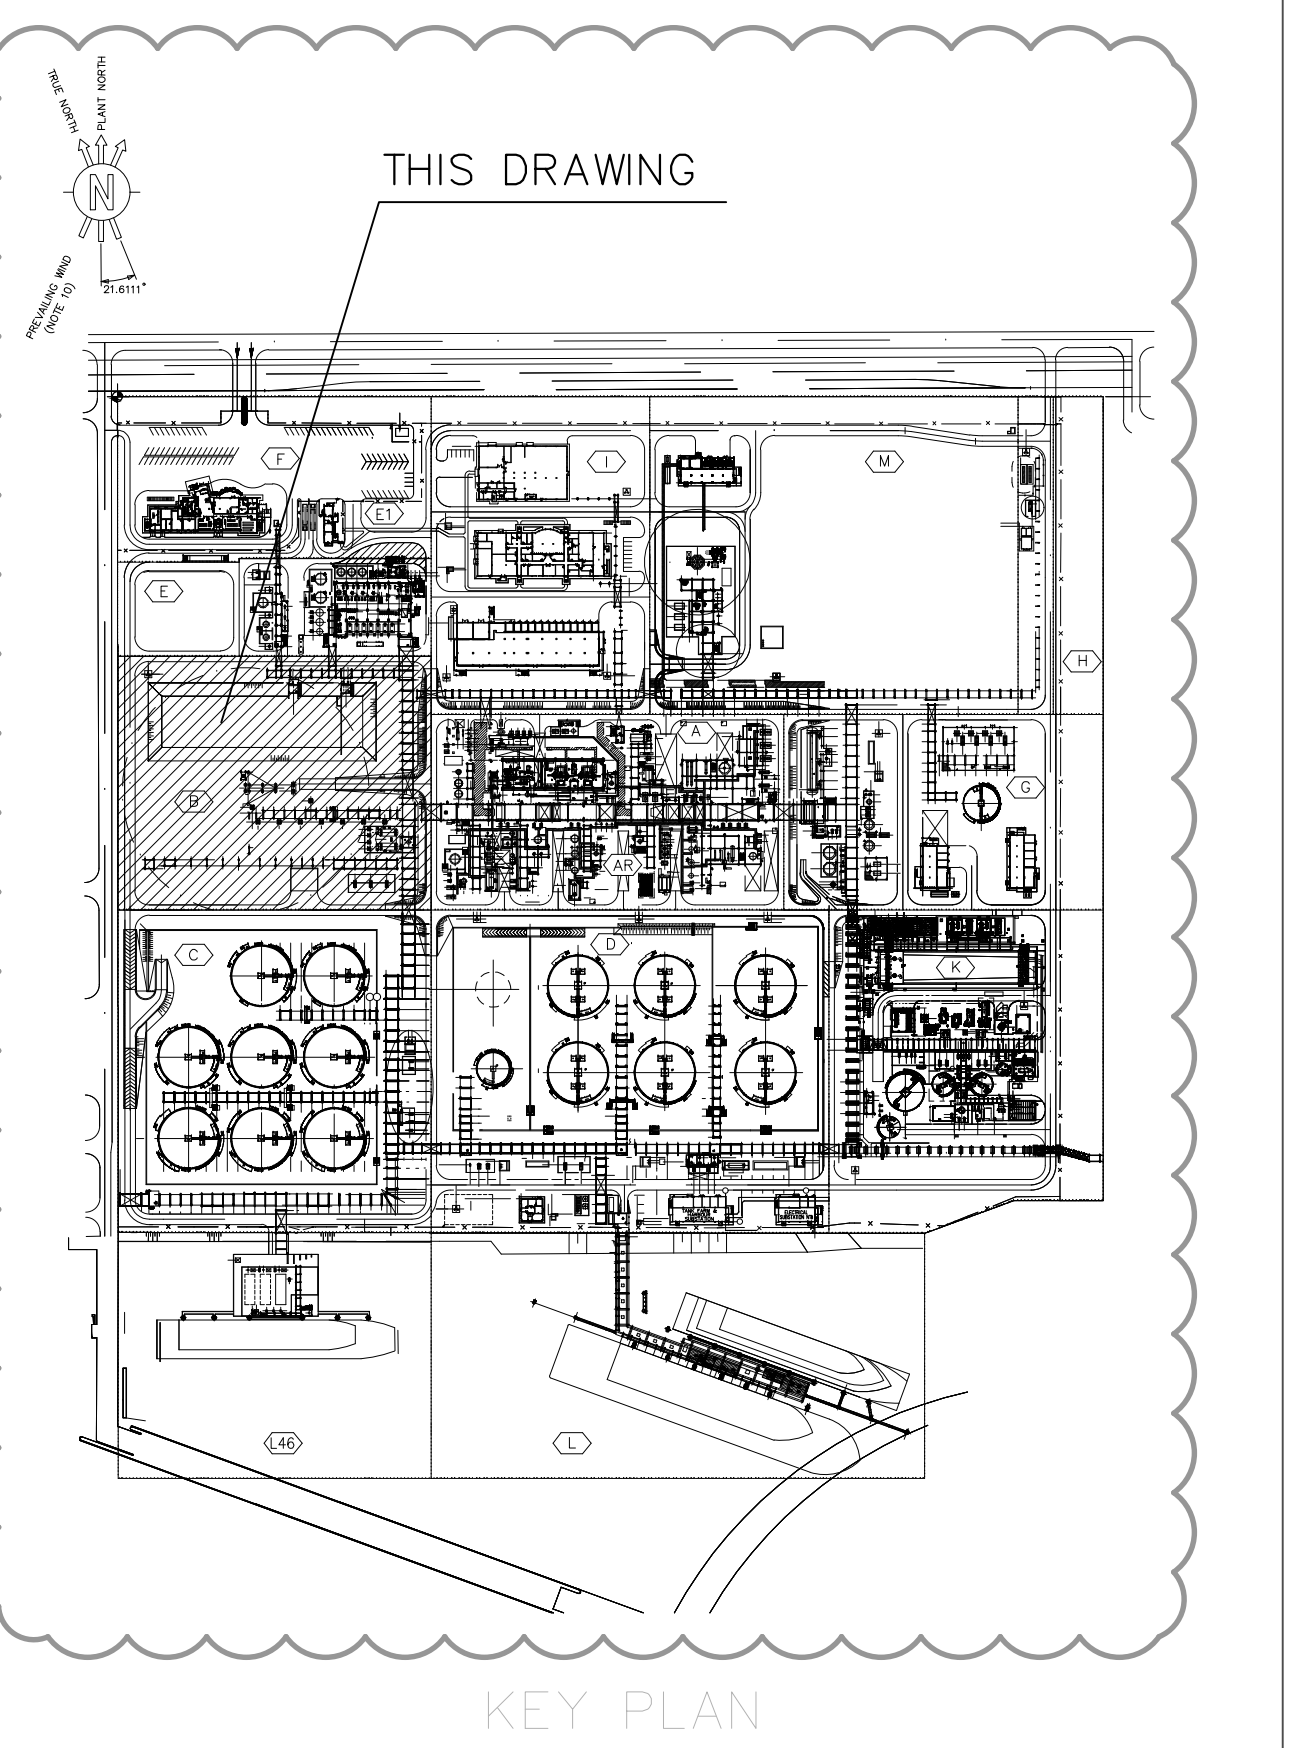


14-JAN-2021		ISSUED FOR PERMITTING		SOLIJANN	WILKEON	LATIKAL
01-OCT-2020		ISSUED FOR REVIEW		M.PALINI	F.MARCIANO	ERIKOUM/ILIAMOUM
21-MAY-2020		REVISED FOR BASIC OF DESIGN		M.PALINI	F.MARCIANO	ERIKOUM/ILIAMOUM
19-MAR-2020		ISSUED FOR REVIEW		M.PALINI	F.MARCIANO	ERIKOUM/ILIAMOUM
14-JAN-2021		ISSUED FOR REVIEW		M.PALINI	F.MARCIANO	ERIKOUM/ILIAMOUM
V	DATE	DESCRIPTION		PREP	CKD	APPR/AUTH

NESTE

ROTTERDAM SITE DEVELOPMENT
DEFINITION PHASE
NESTE
ZONE "B"
DETAILED PLOT PLAN AND ELEVATIONS

SCALE	Drawing No					Page	Rev.
1:250	080871C Project	B00 Unit	DW Doc.Type	00 Disc	51 Subj	001 Ser.No	1 of 1 1
Neste Drawing No							
2305 Project	B00 Unit	DW Doc.Type	00 Disc	51 Subj	01 Ser.No	1 of 1 Page	

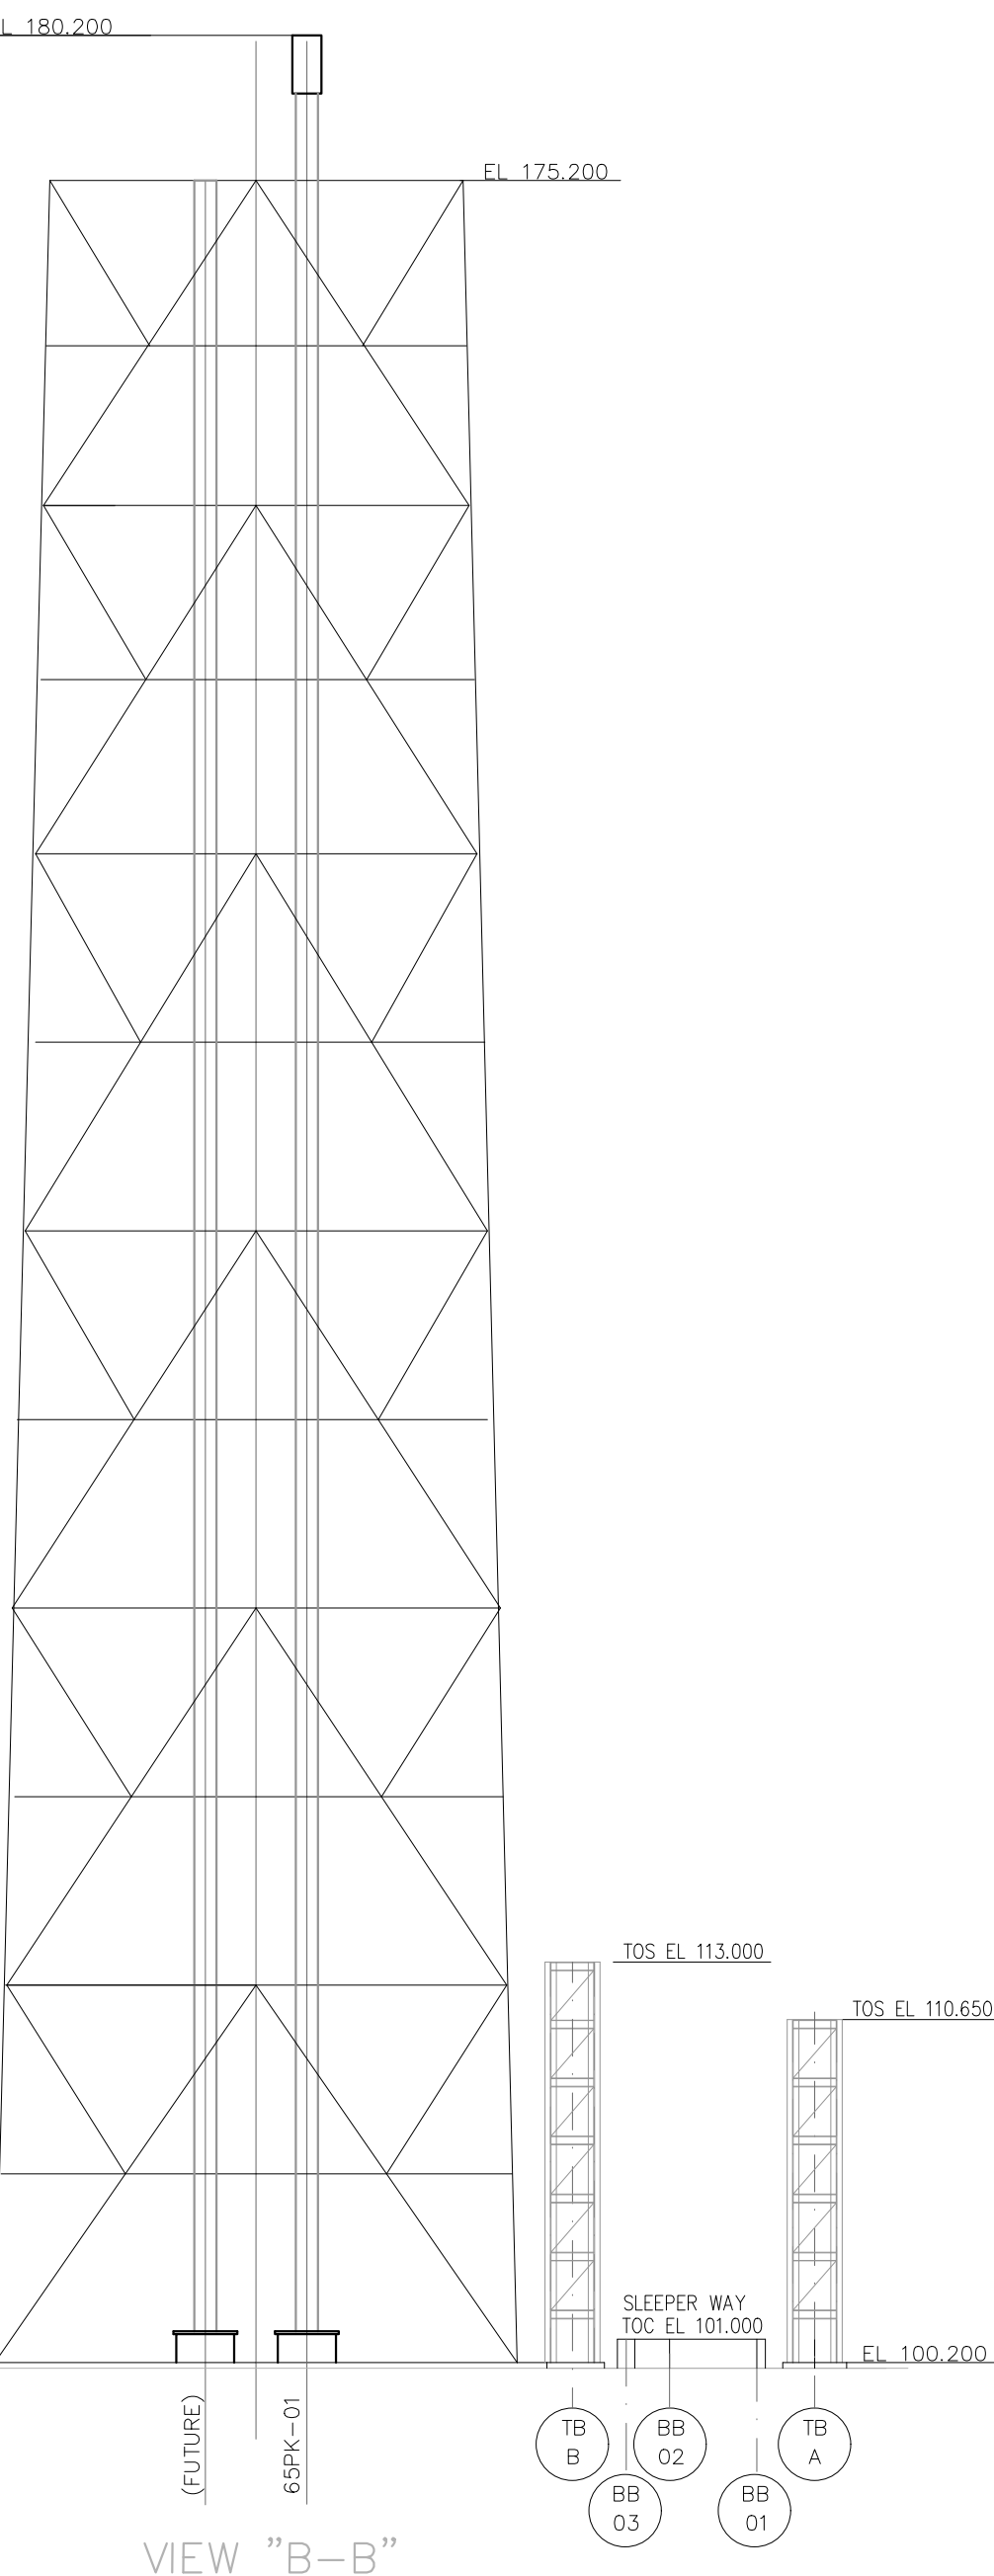

IPIT CAD MODEL: 080871C-B00-DW-0051-001-01_1.dwg