




PLAN AT ELEV. +112300/+112800
scale 1:100

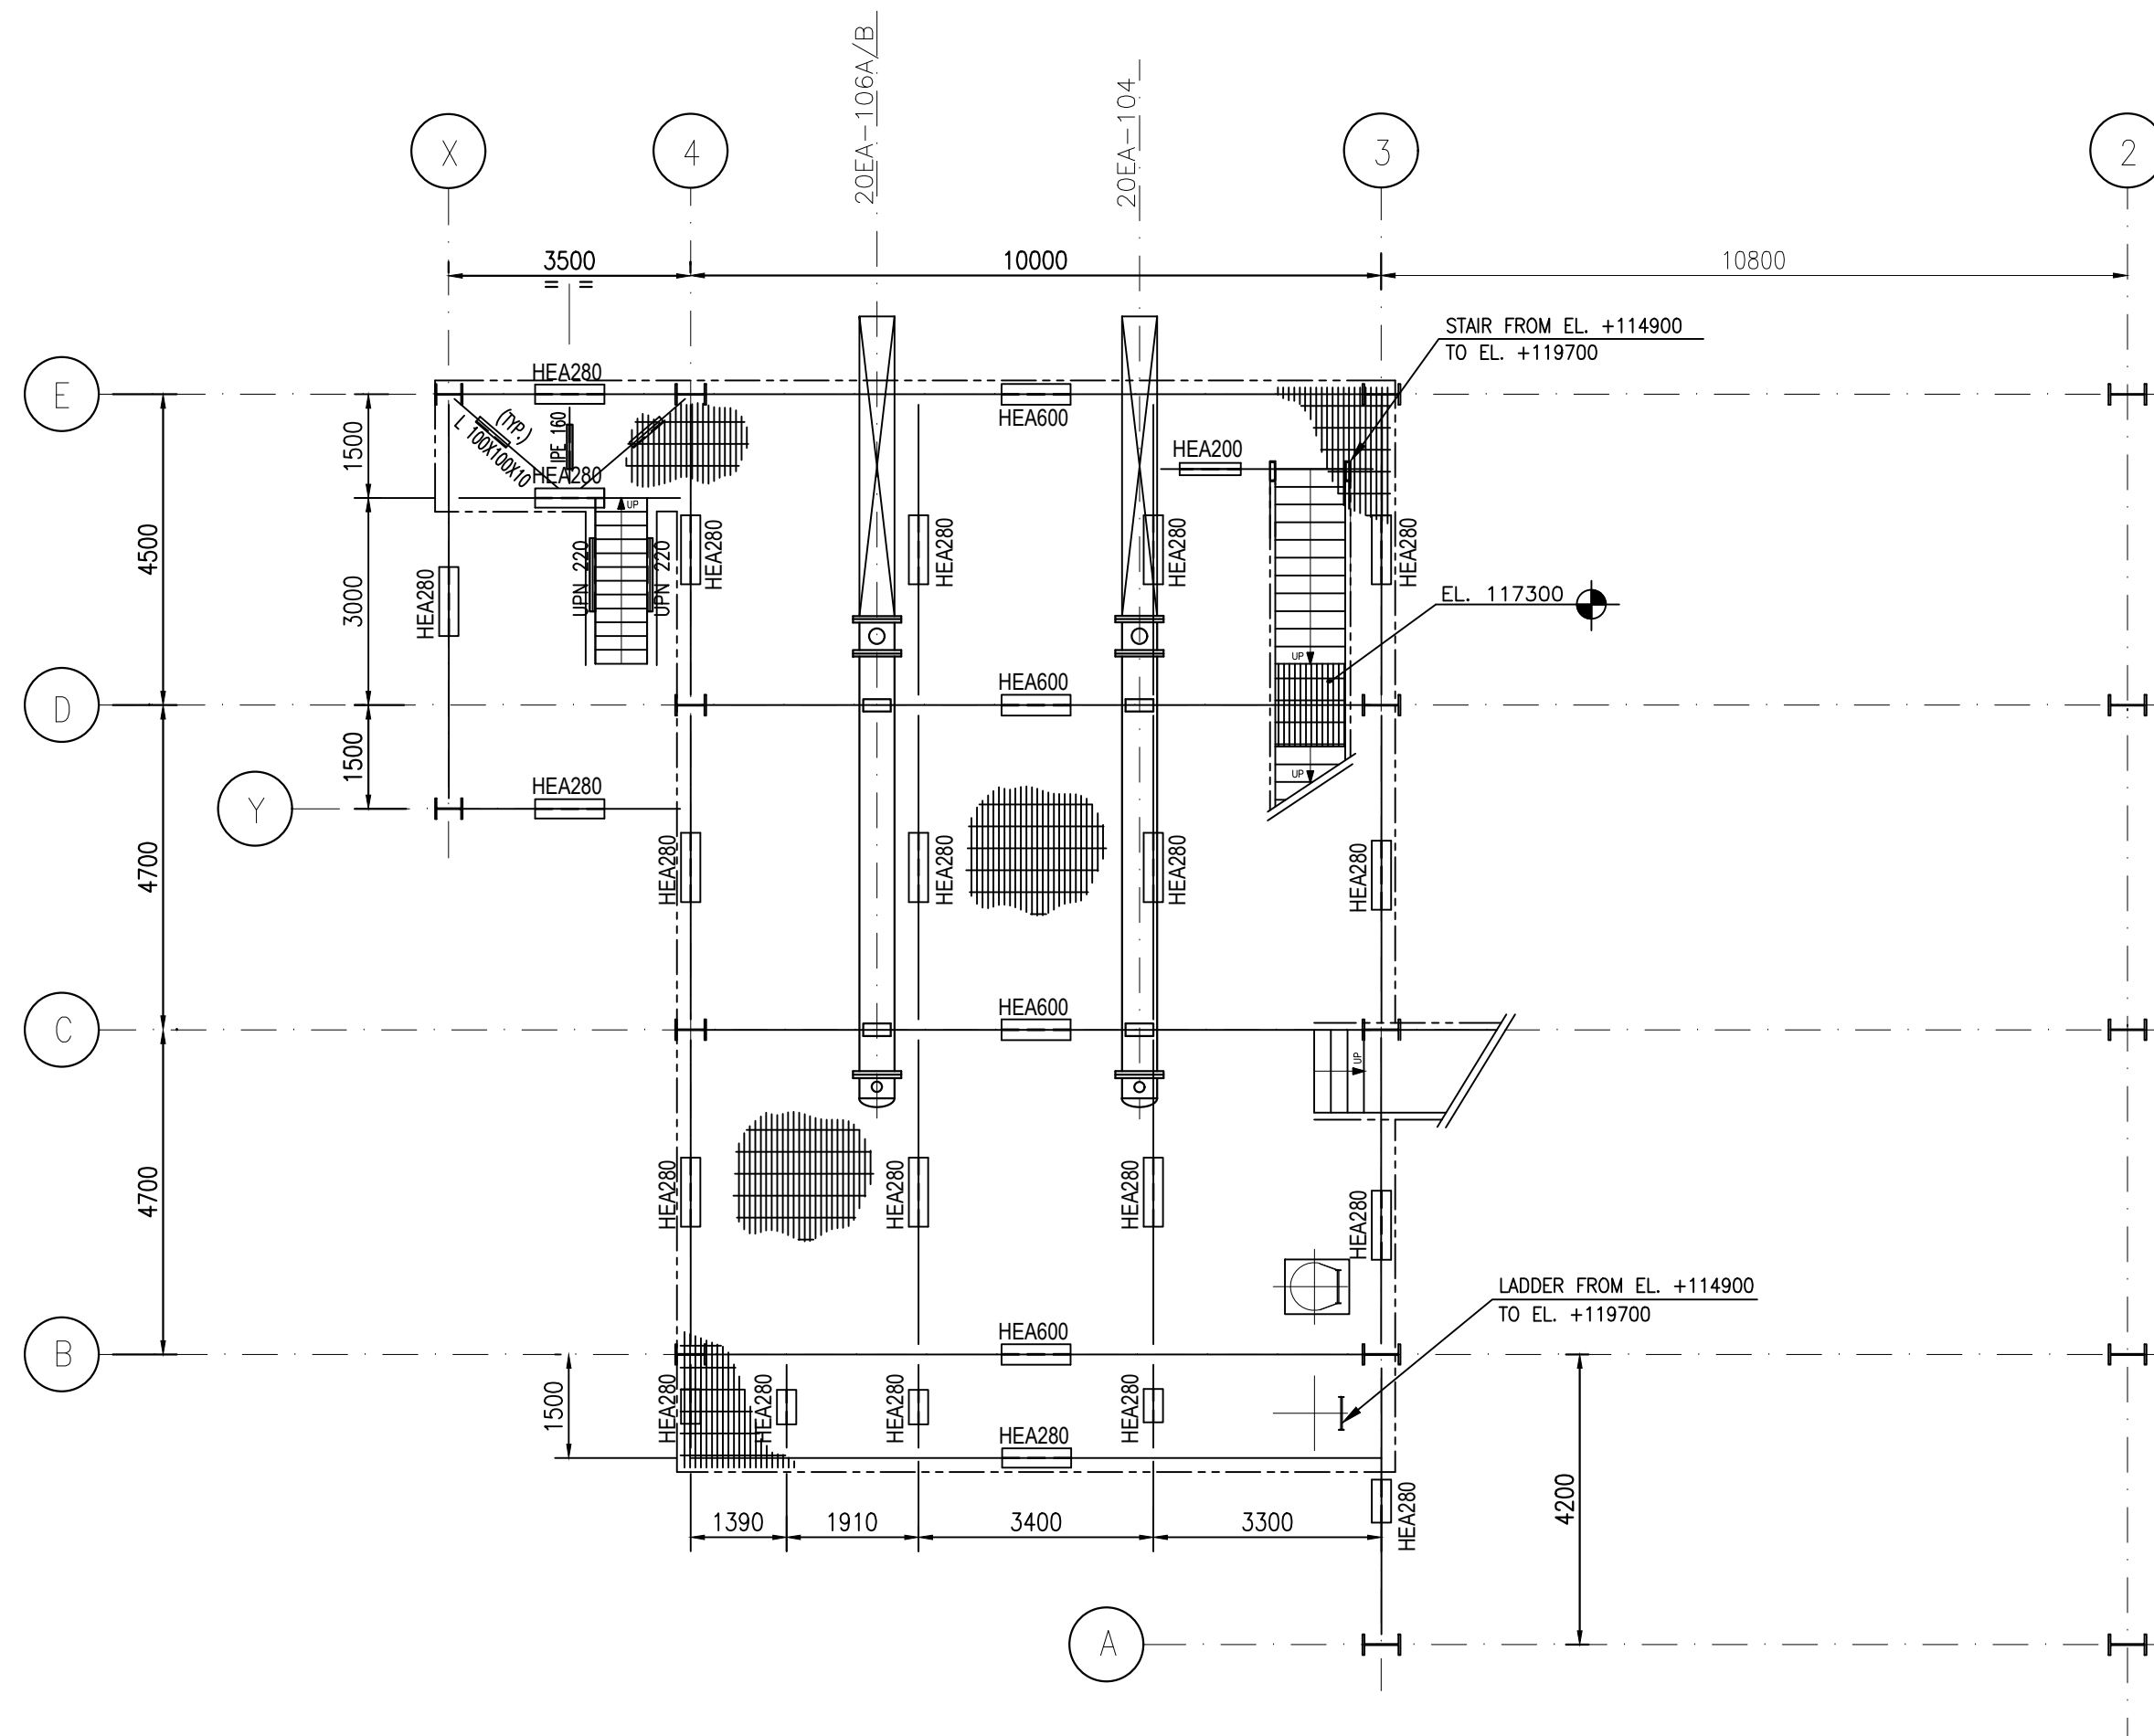


PLAN AT ELEV. +114900
scale 1:100

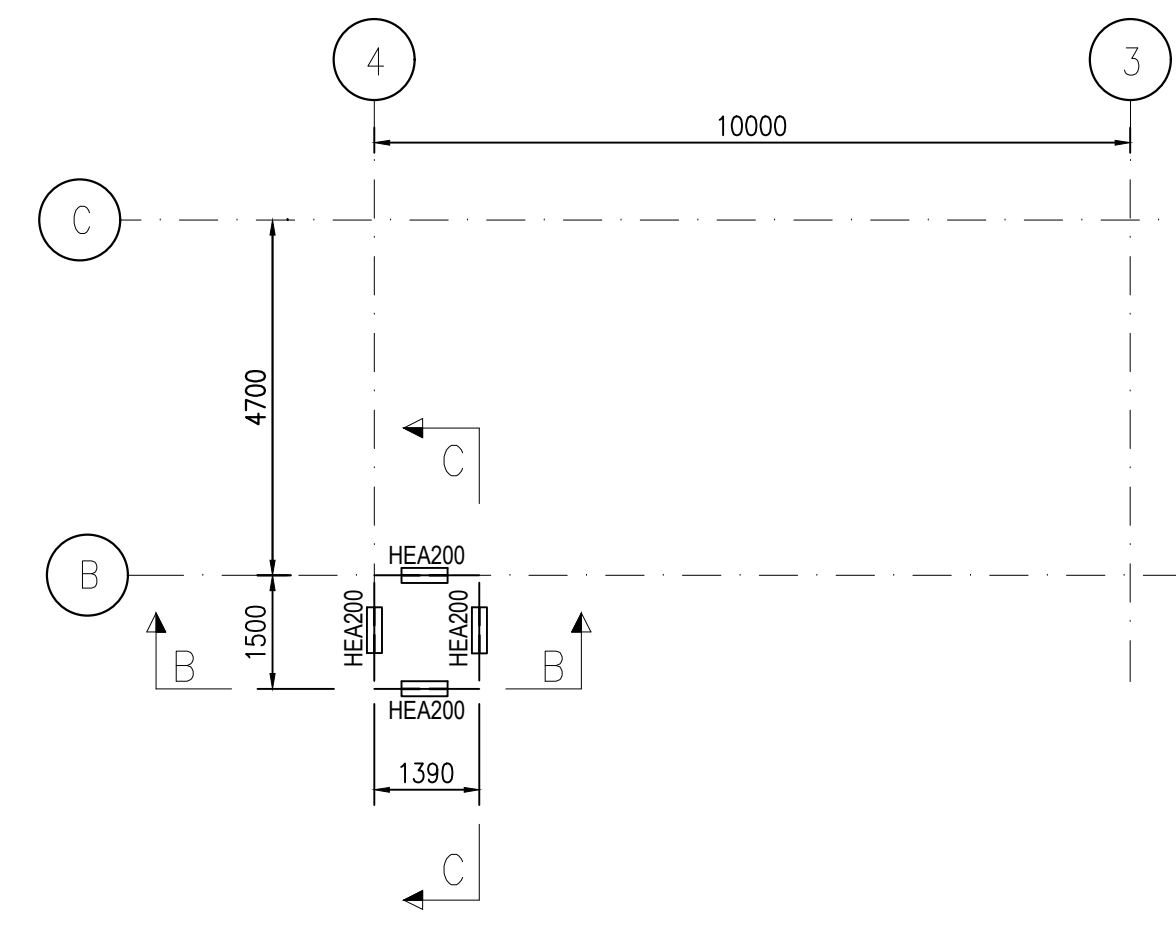


PLAN AT ELEV. +117400
scale 1:100

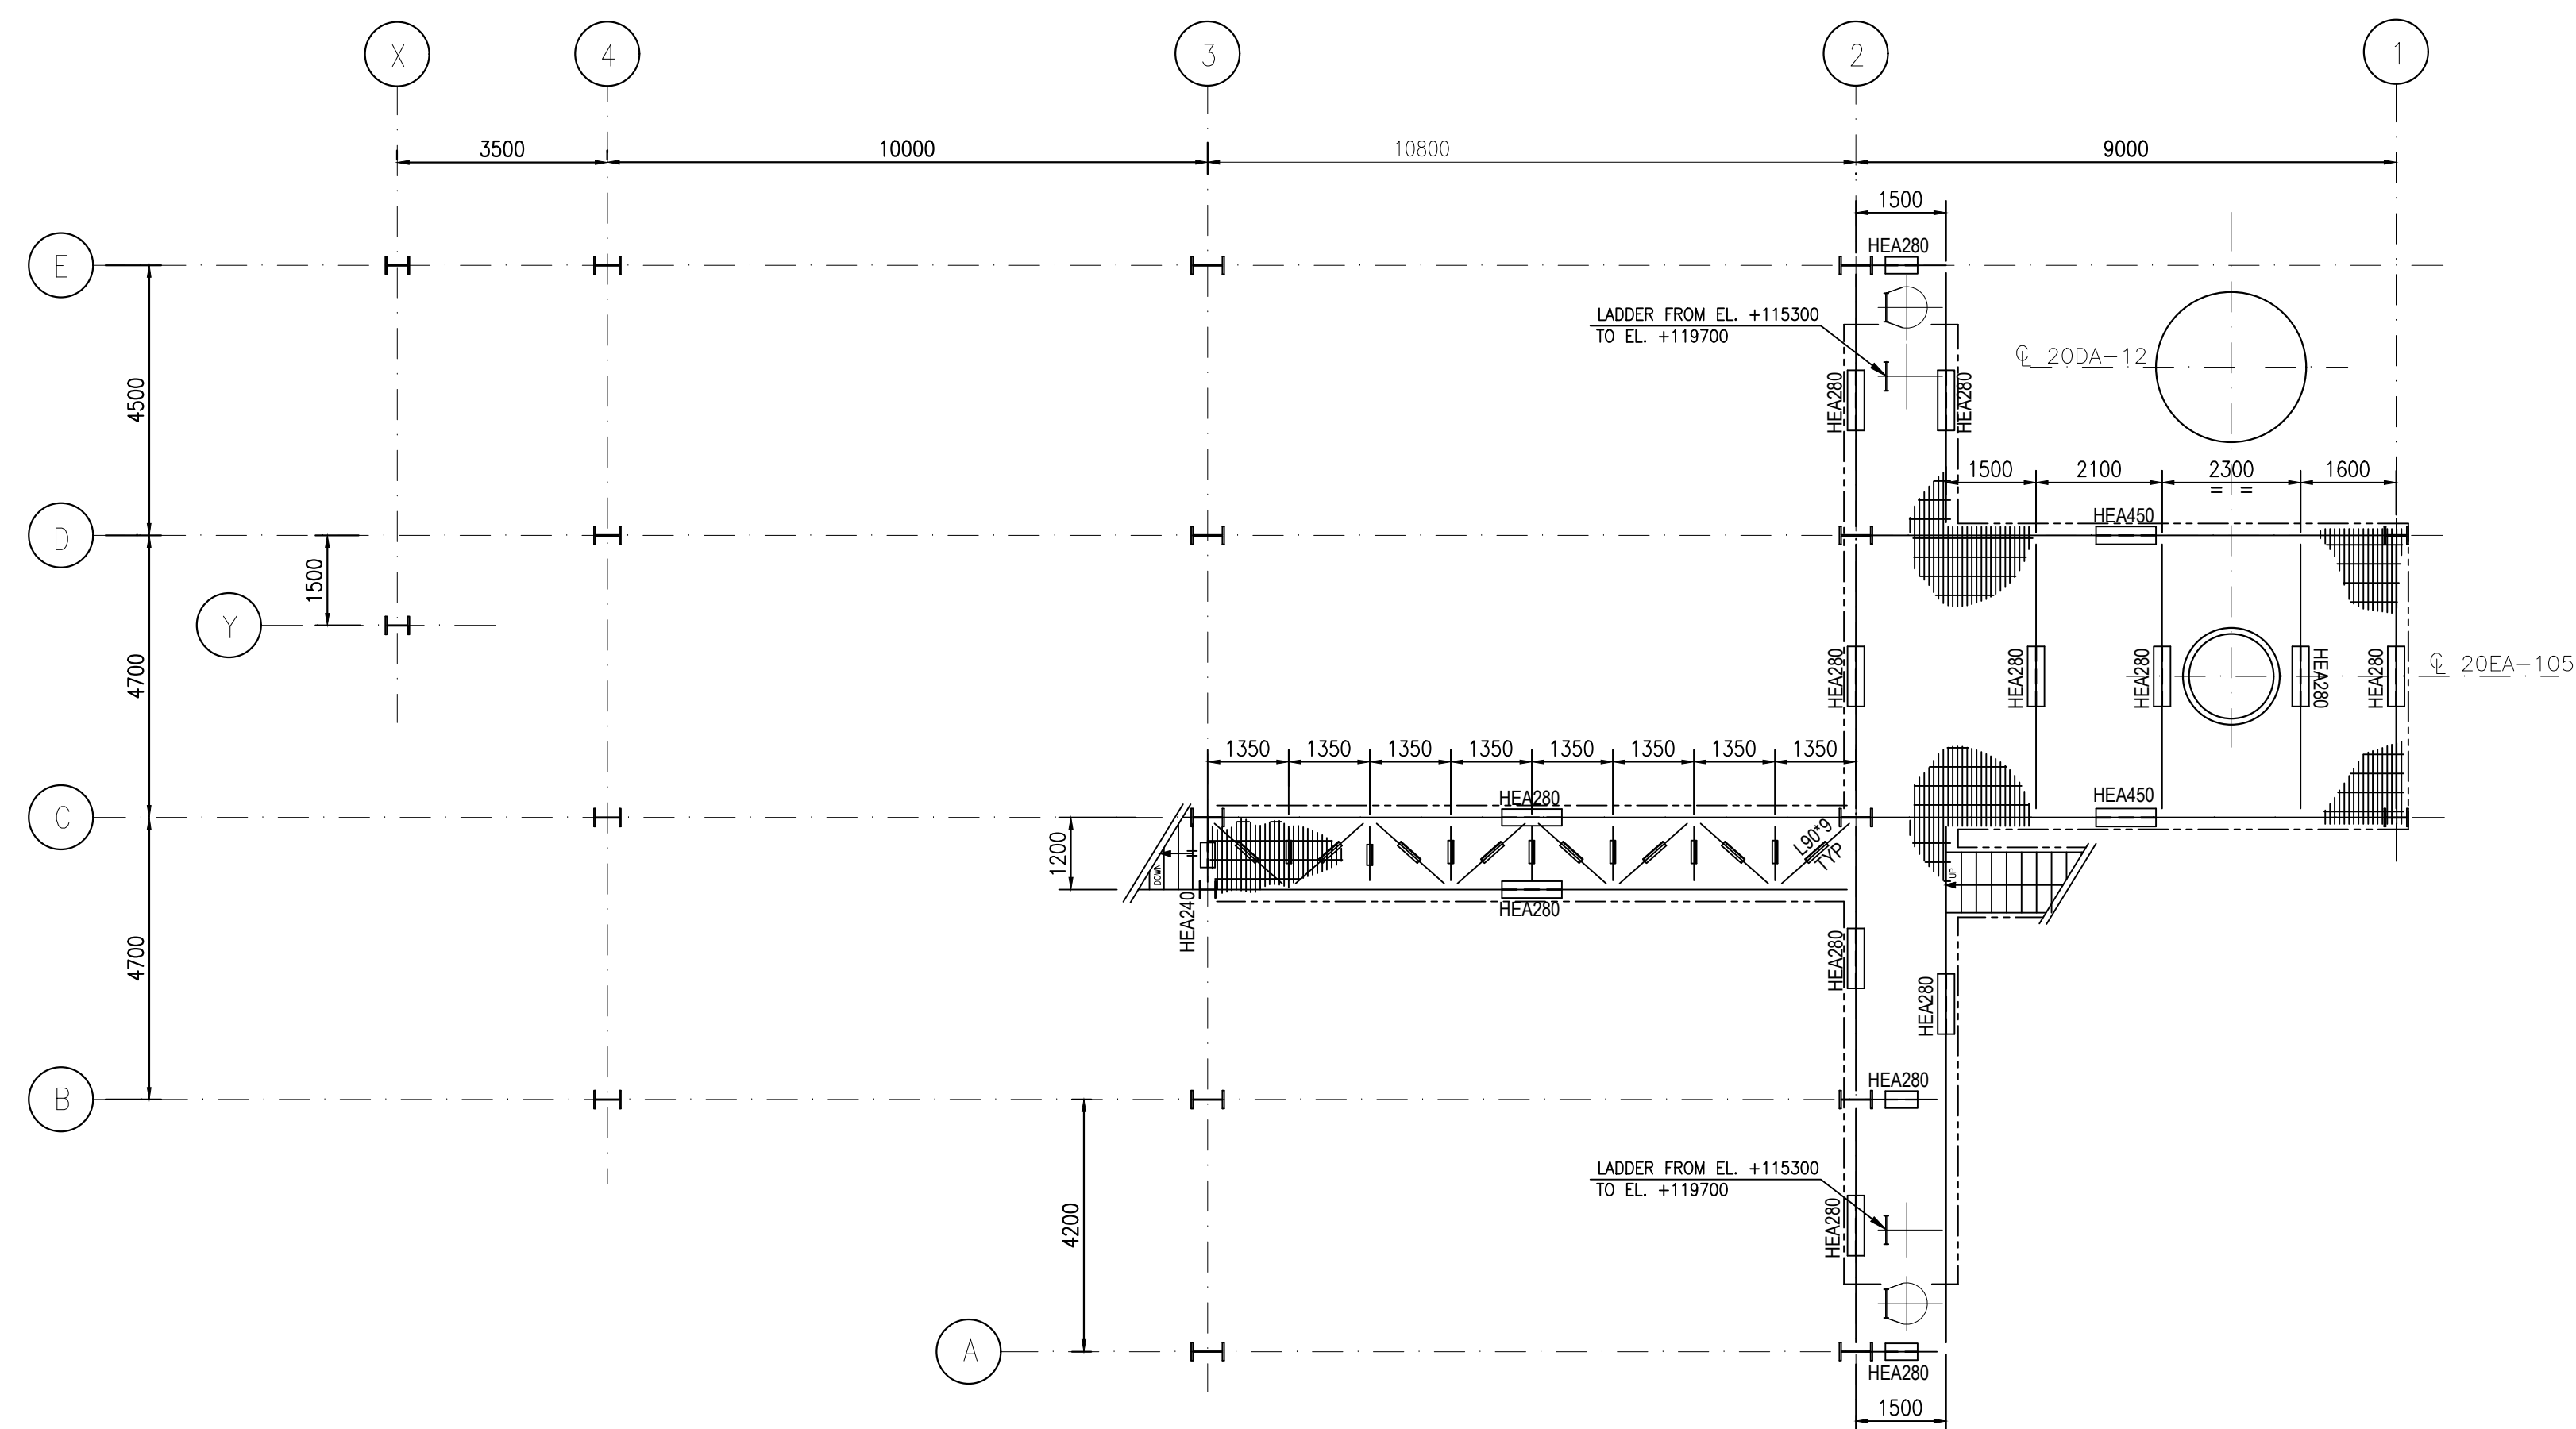


PLAN AT ELEV. +115300
scale 1:100

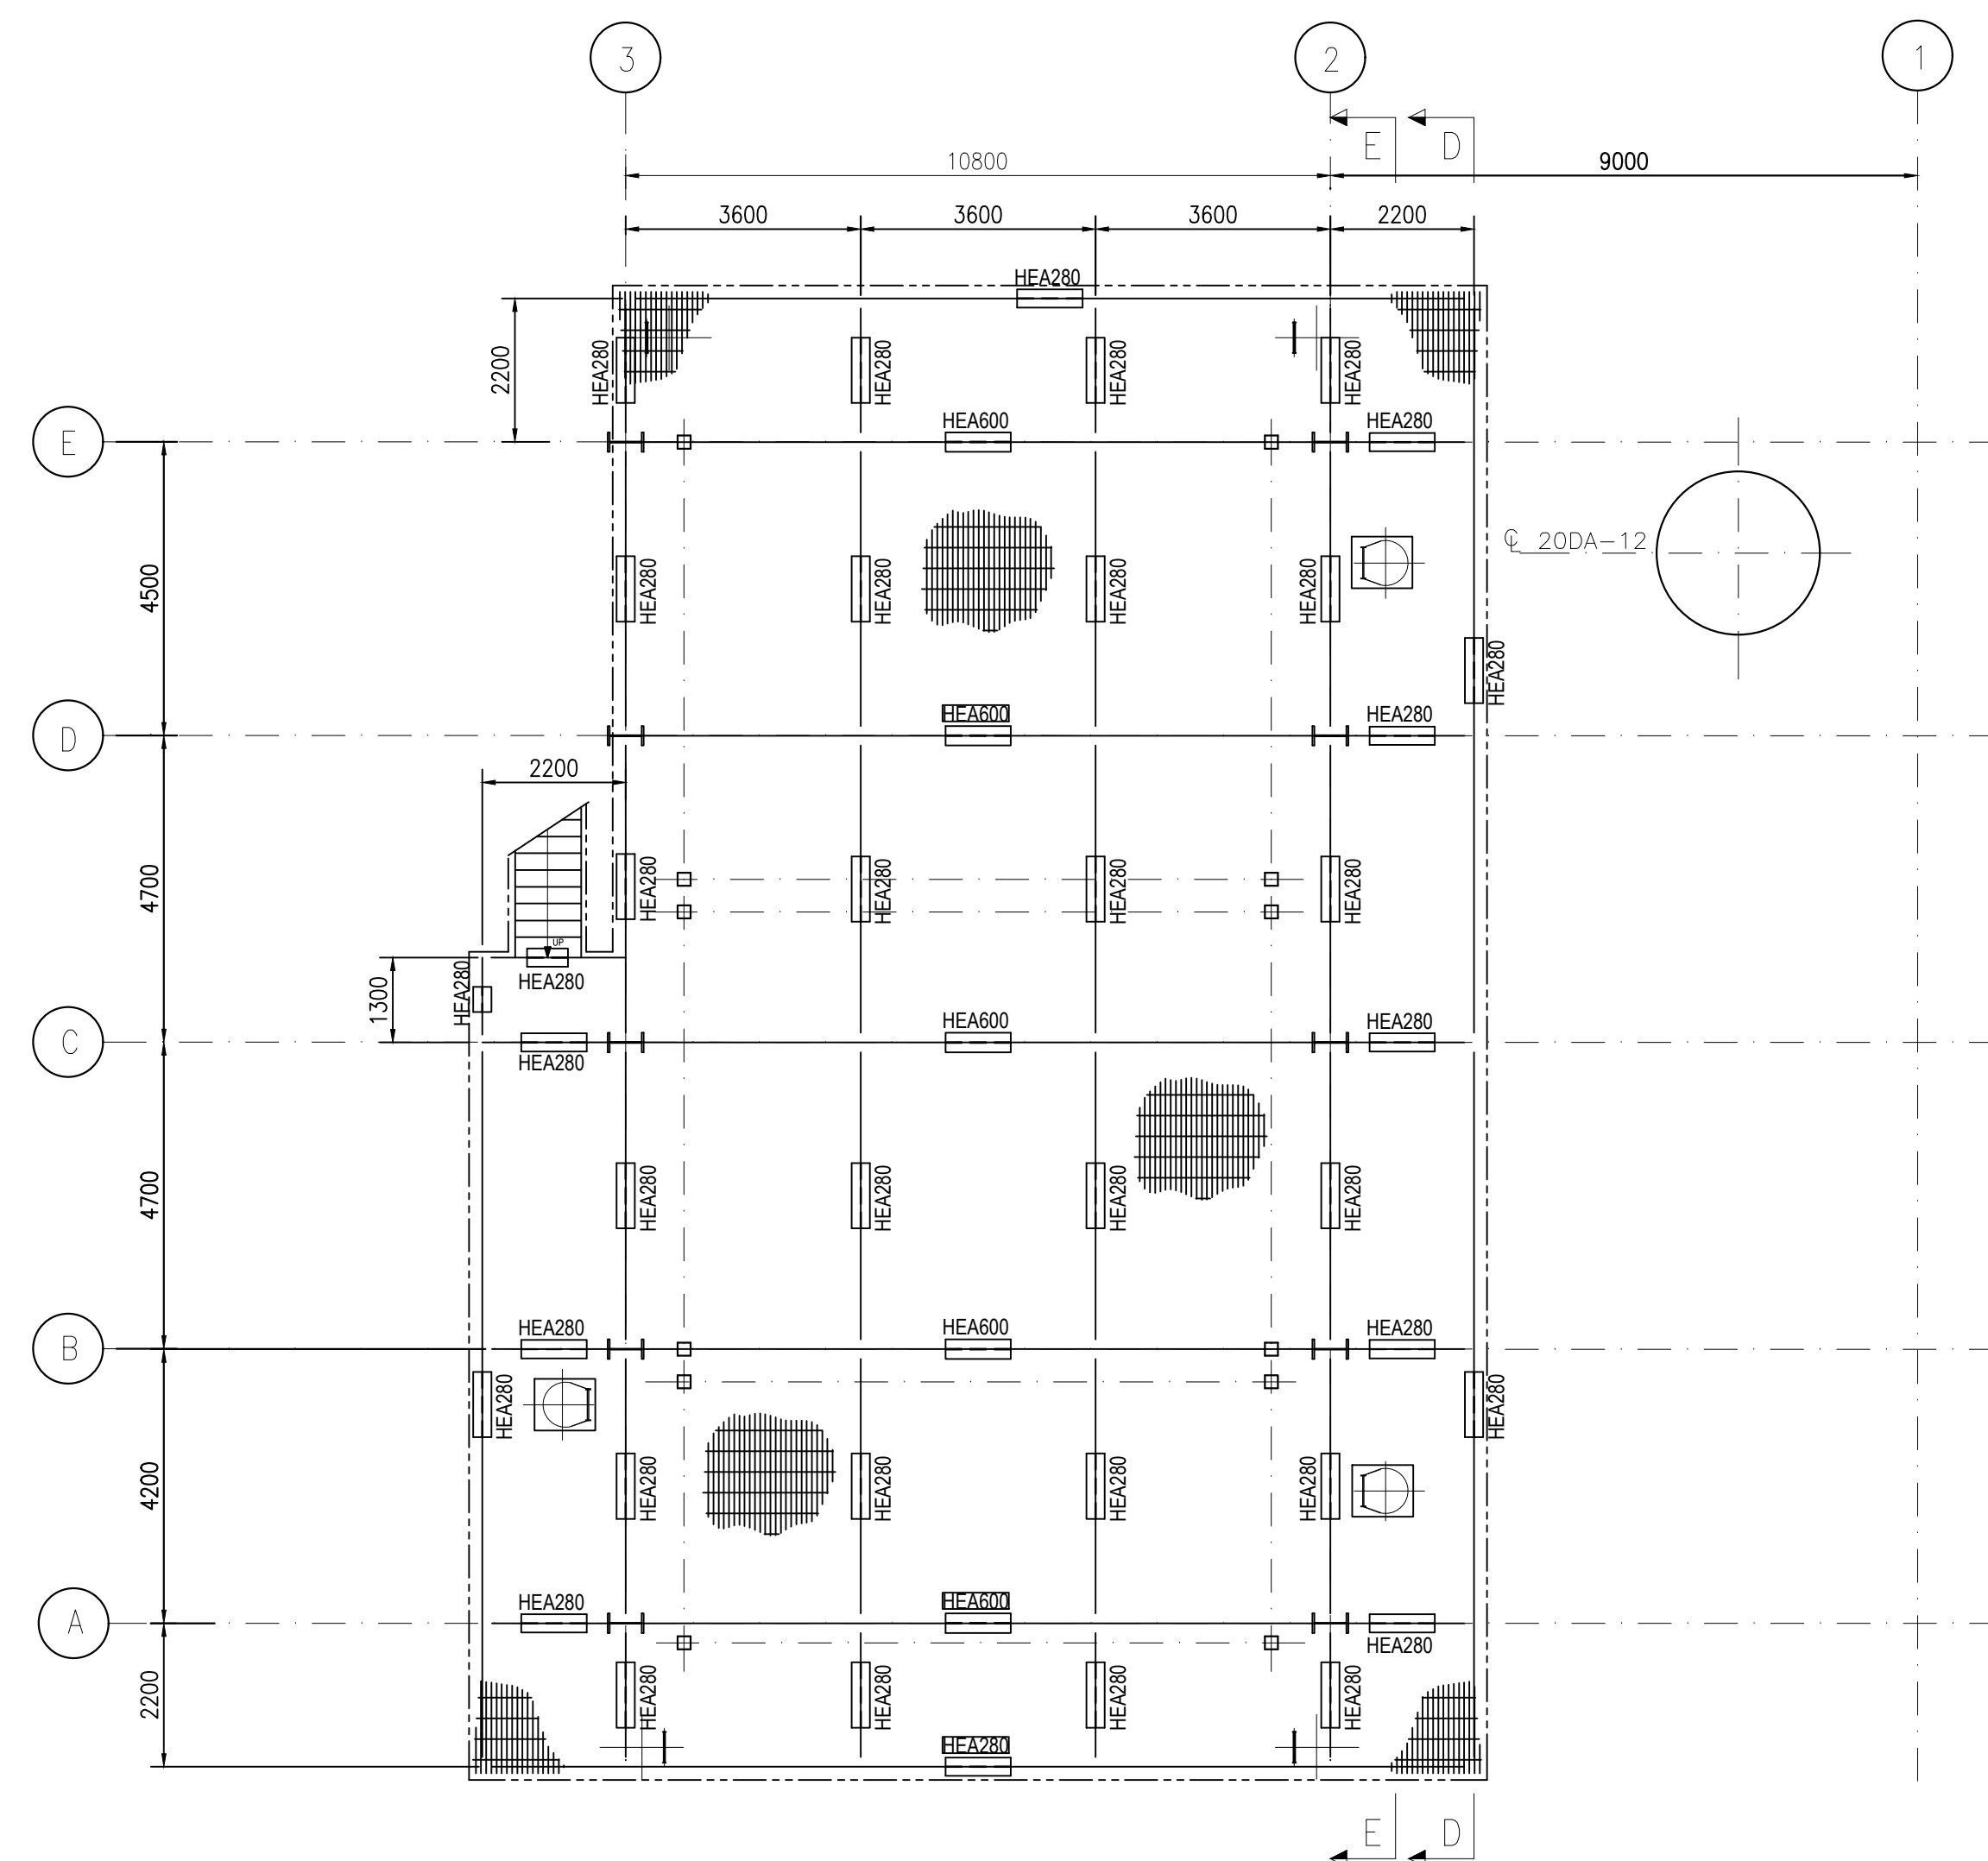


PLAN AT ELEV. +119700
scale 1:100

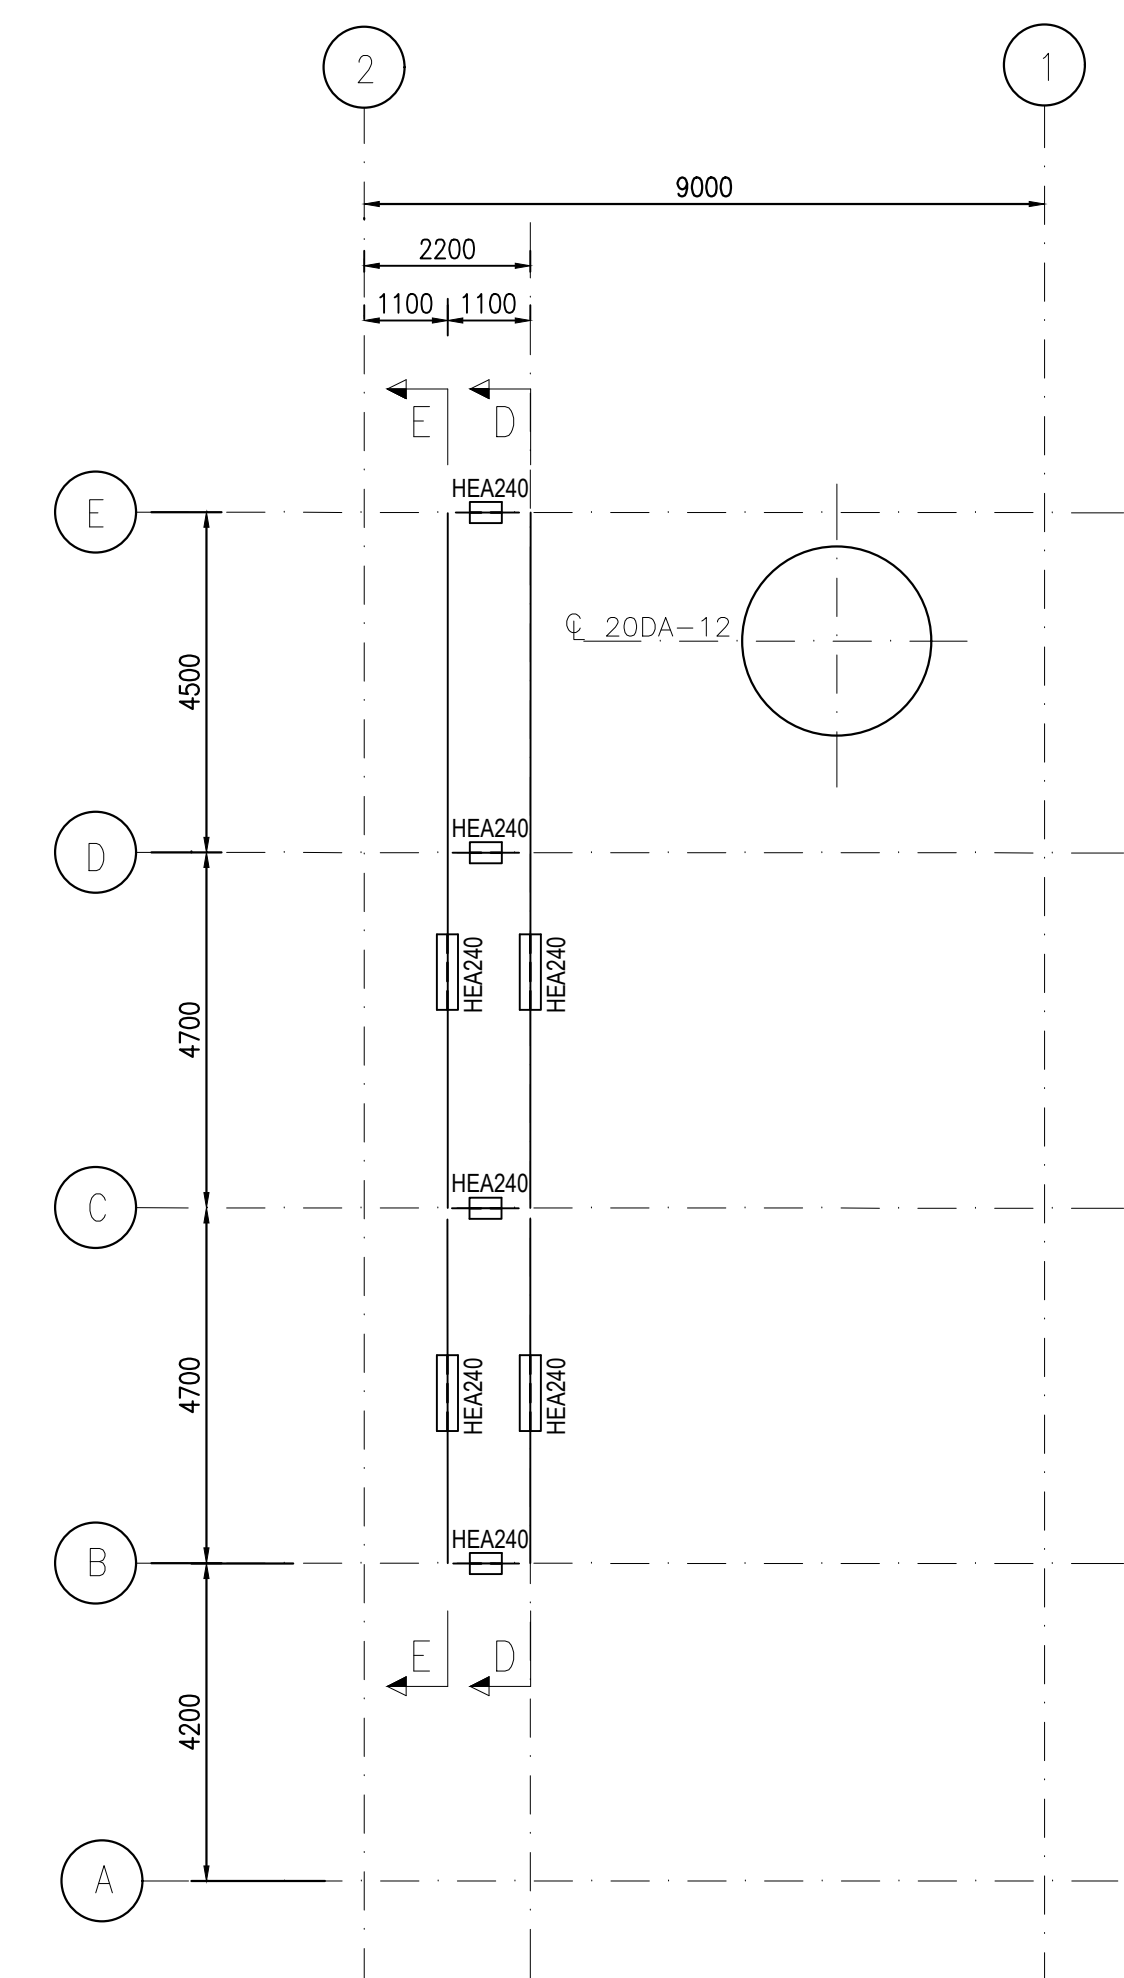


PLAN AT ELEV. +124700/+126700
scale 1:100

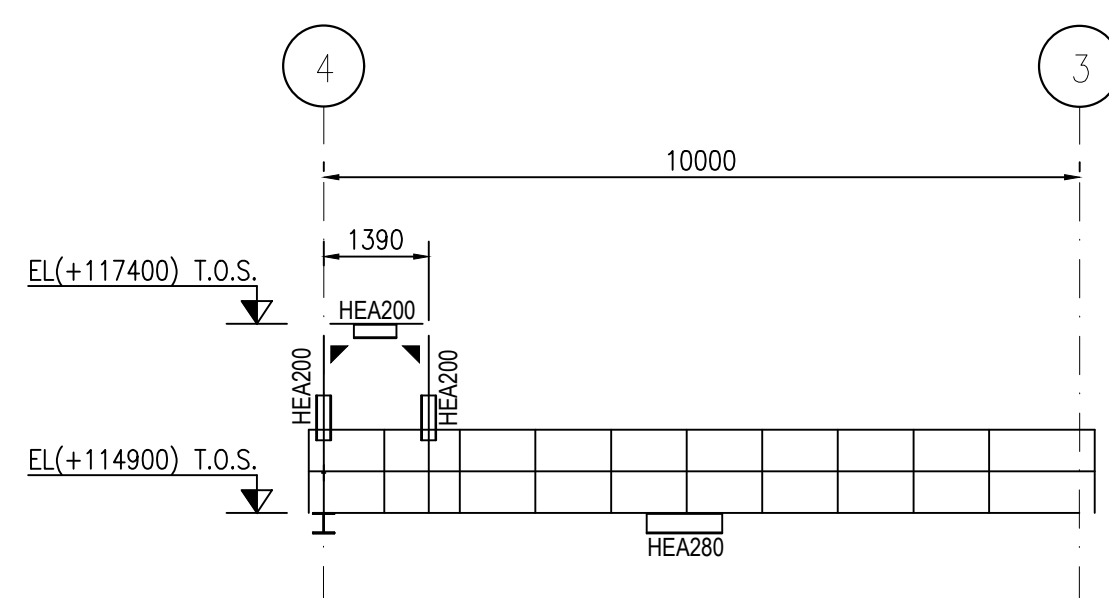


SECTION "B-B"
scale 1:100

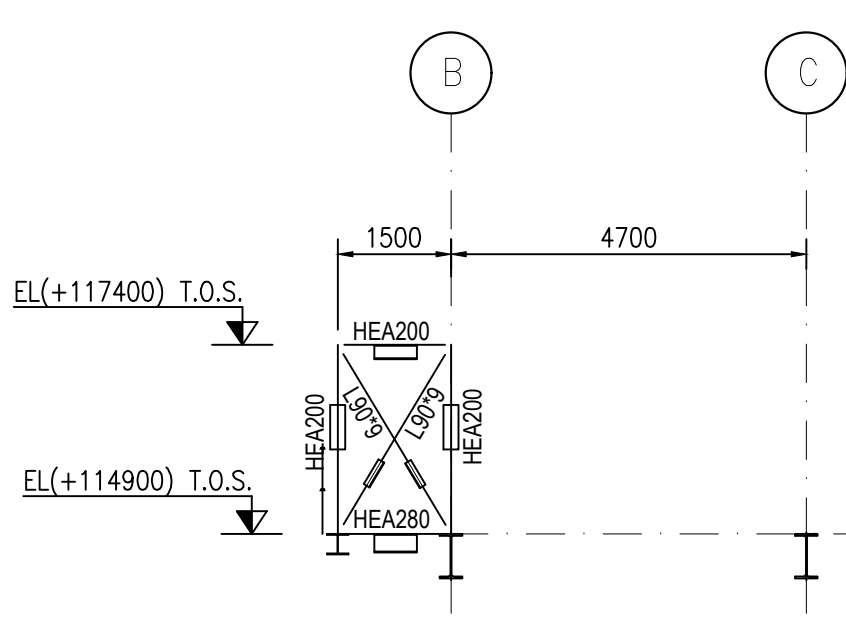

SECTION "C-C"
scale 1:100

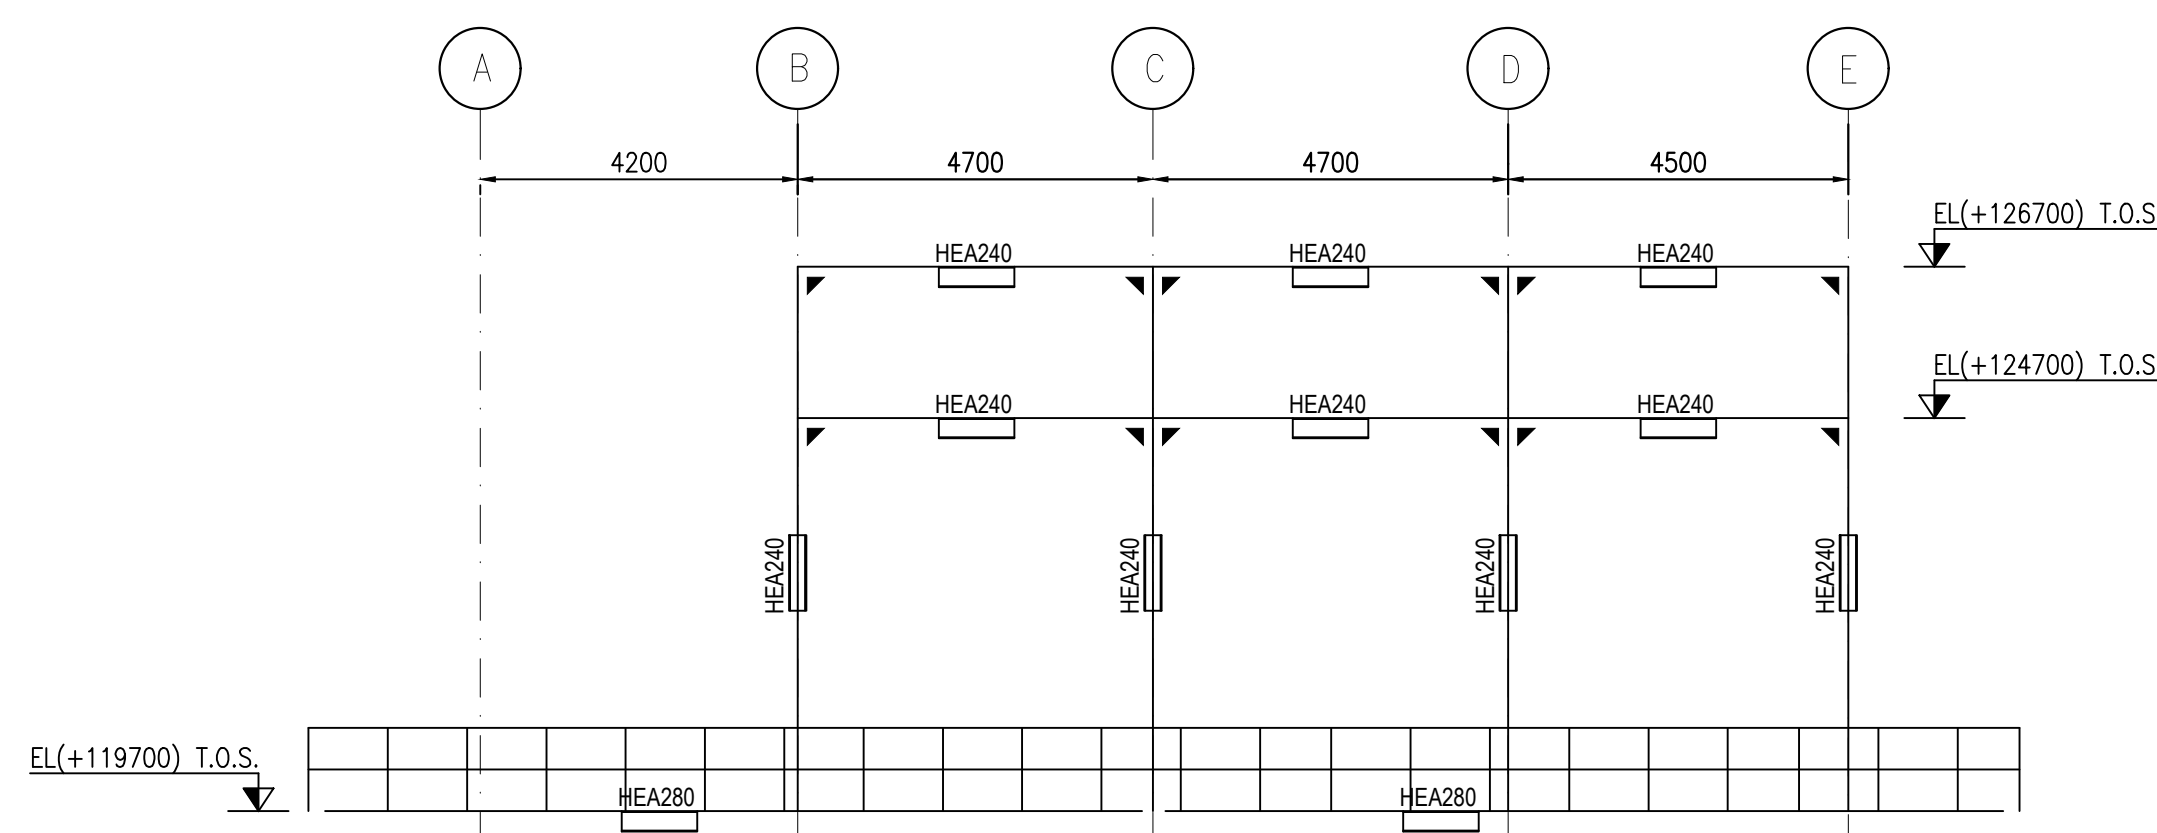

SECTION "D-D"
scale 1:100

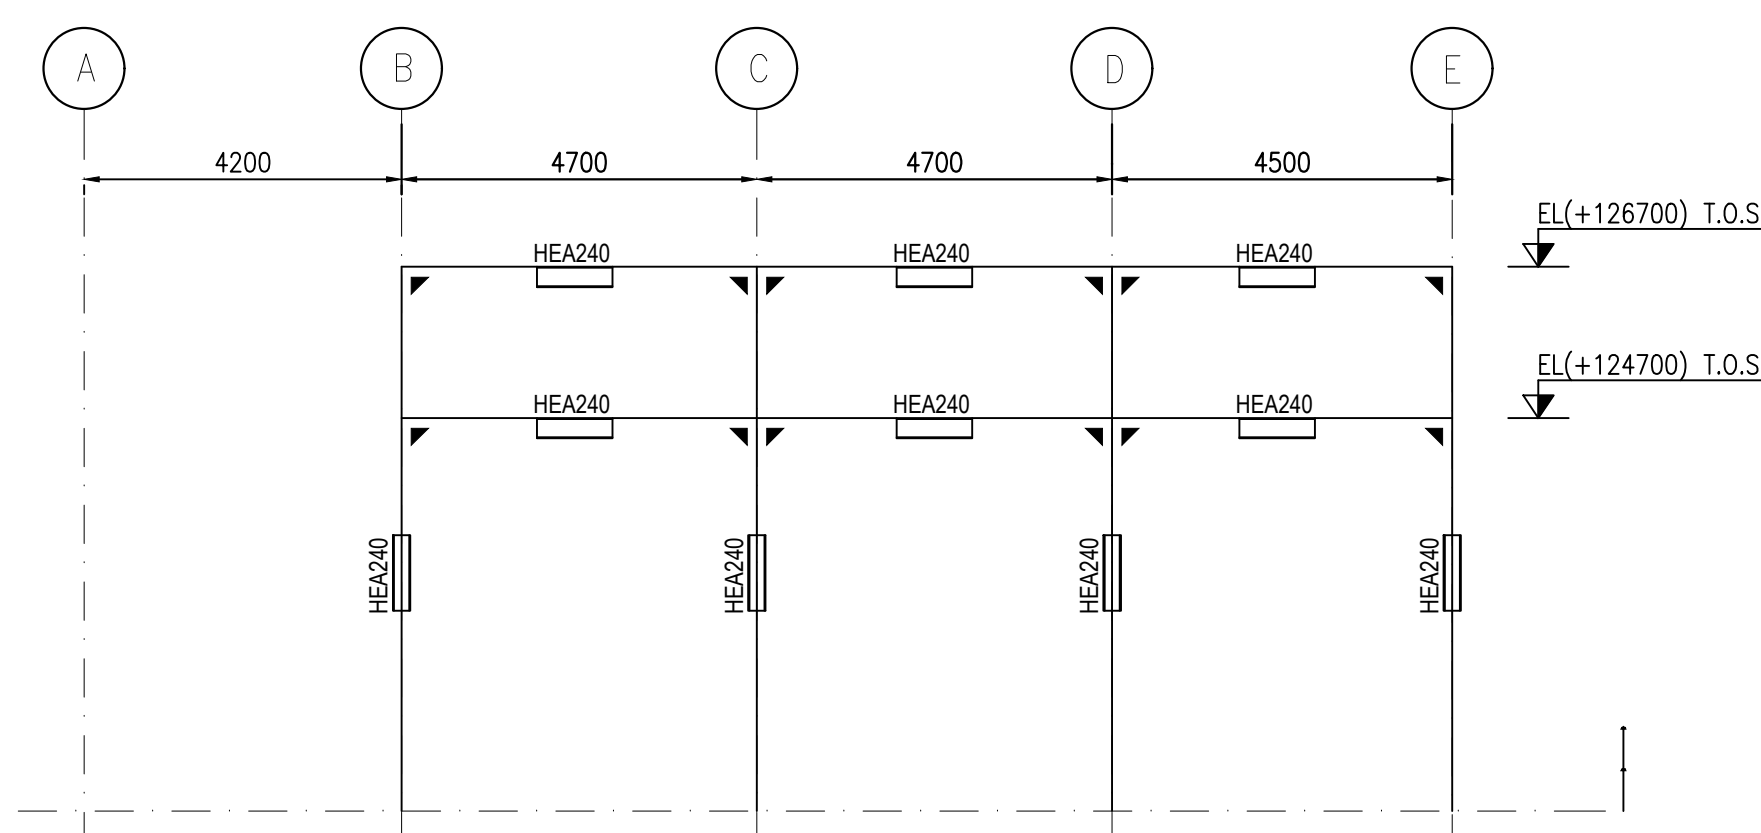

SECTION "E-E"
scale 1:100

GENERAL NOTES

1. SEE SH. 1

Drawing No DESCRIPTION

REFERENCE DRAWINGS

CONFIDENTIAL

1 14 Jan. 2021 ISSUED FOR PERMITTING SOLUNNI WILKSON LATIKAL

A 26 Nov. 2020 ISSUED FOR REVIEW AAQILONI A.BINDI YOLINE OLUNDO

REV DATE DESCRIPTION PREP CKD APPR/AUTH

NESTE

ROTTERDAM SITE DEVELOPMENT
DEFINITION PHASE
NESTE

ZONE "A"
STEEL RJF STRUCTURE
GUIDE DRAWING (A20-STR-1000)
PLANS & SECTIONS

SCALE	Drawing No	Page	Rev.
1:100	080871C A00 DW 18 22 001	3 of 5	1
Project	Unit Doc.Type Disc Subj Ser.No		

Neste Drawing No

TPIT CAD MODEL: 080871C-A00-DW-1822-001-03_1.dwg