




1 GROUND FLOOR LEVEL
1 : 100

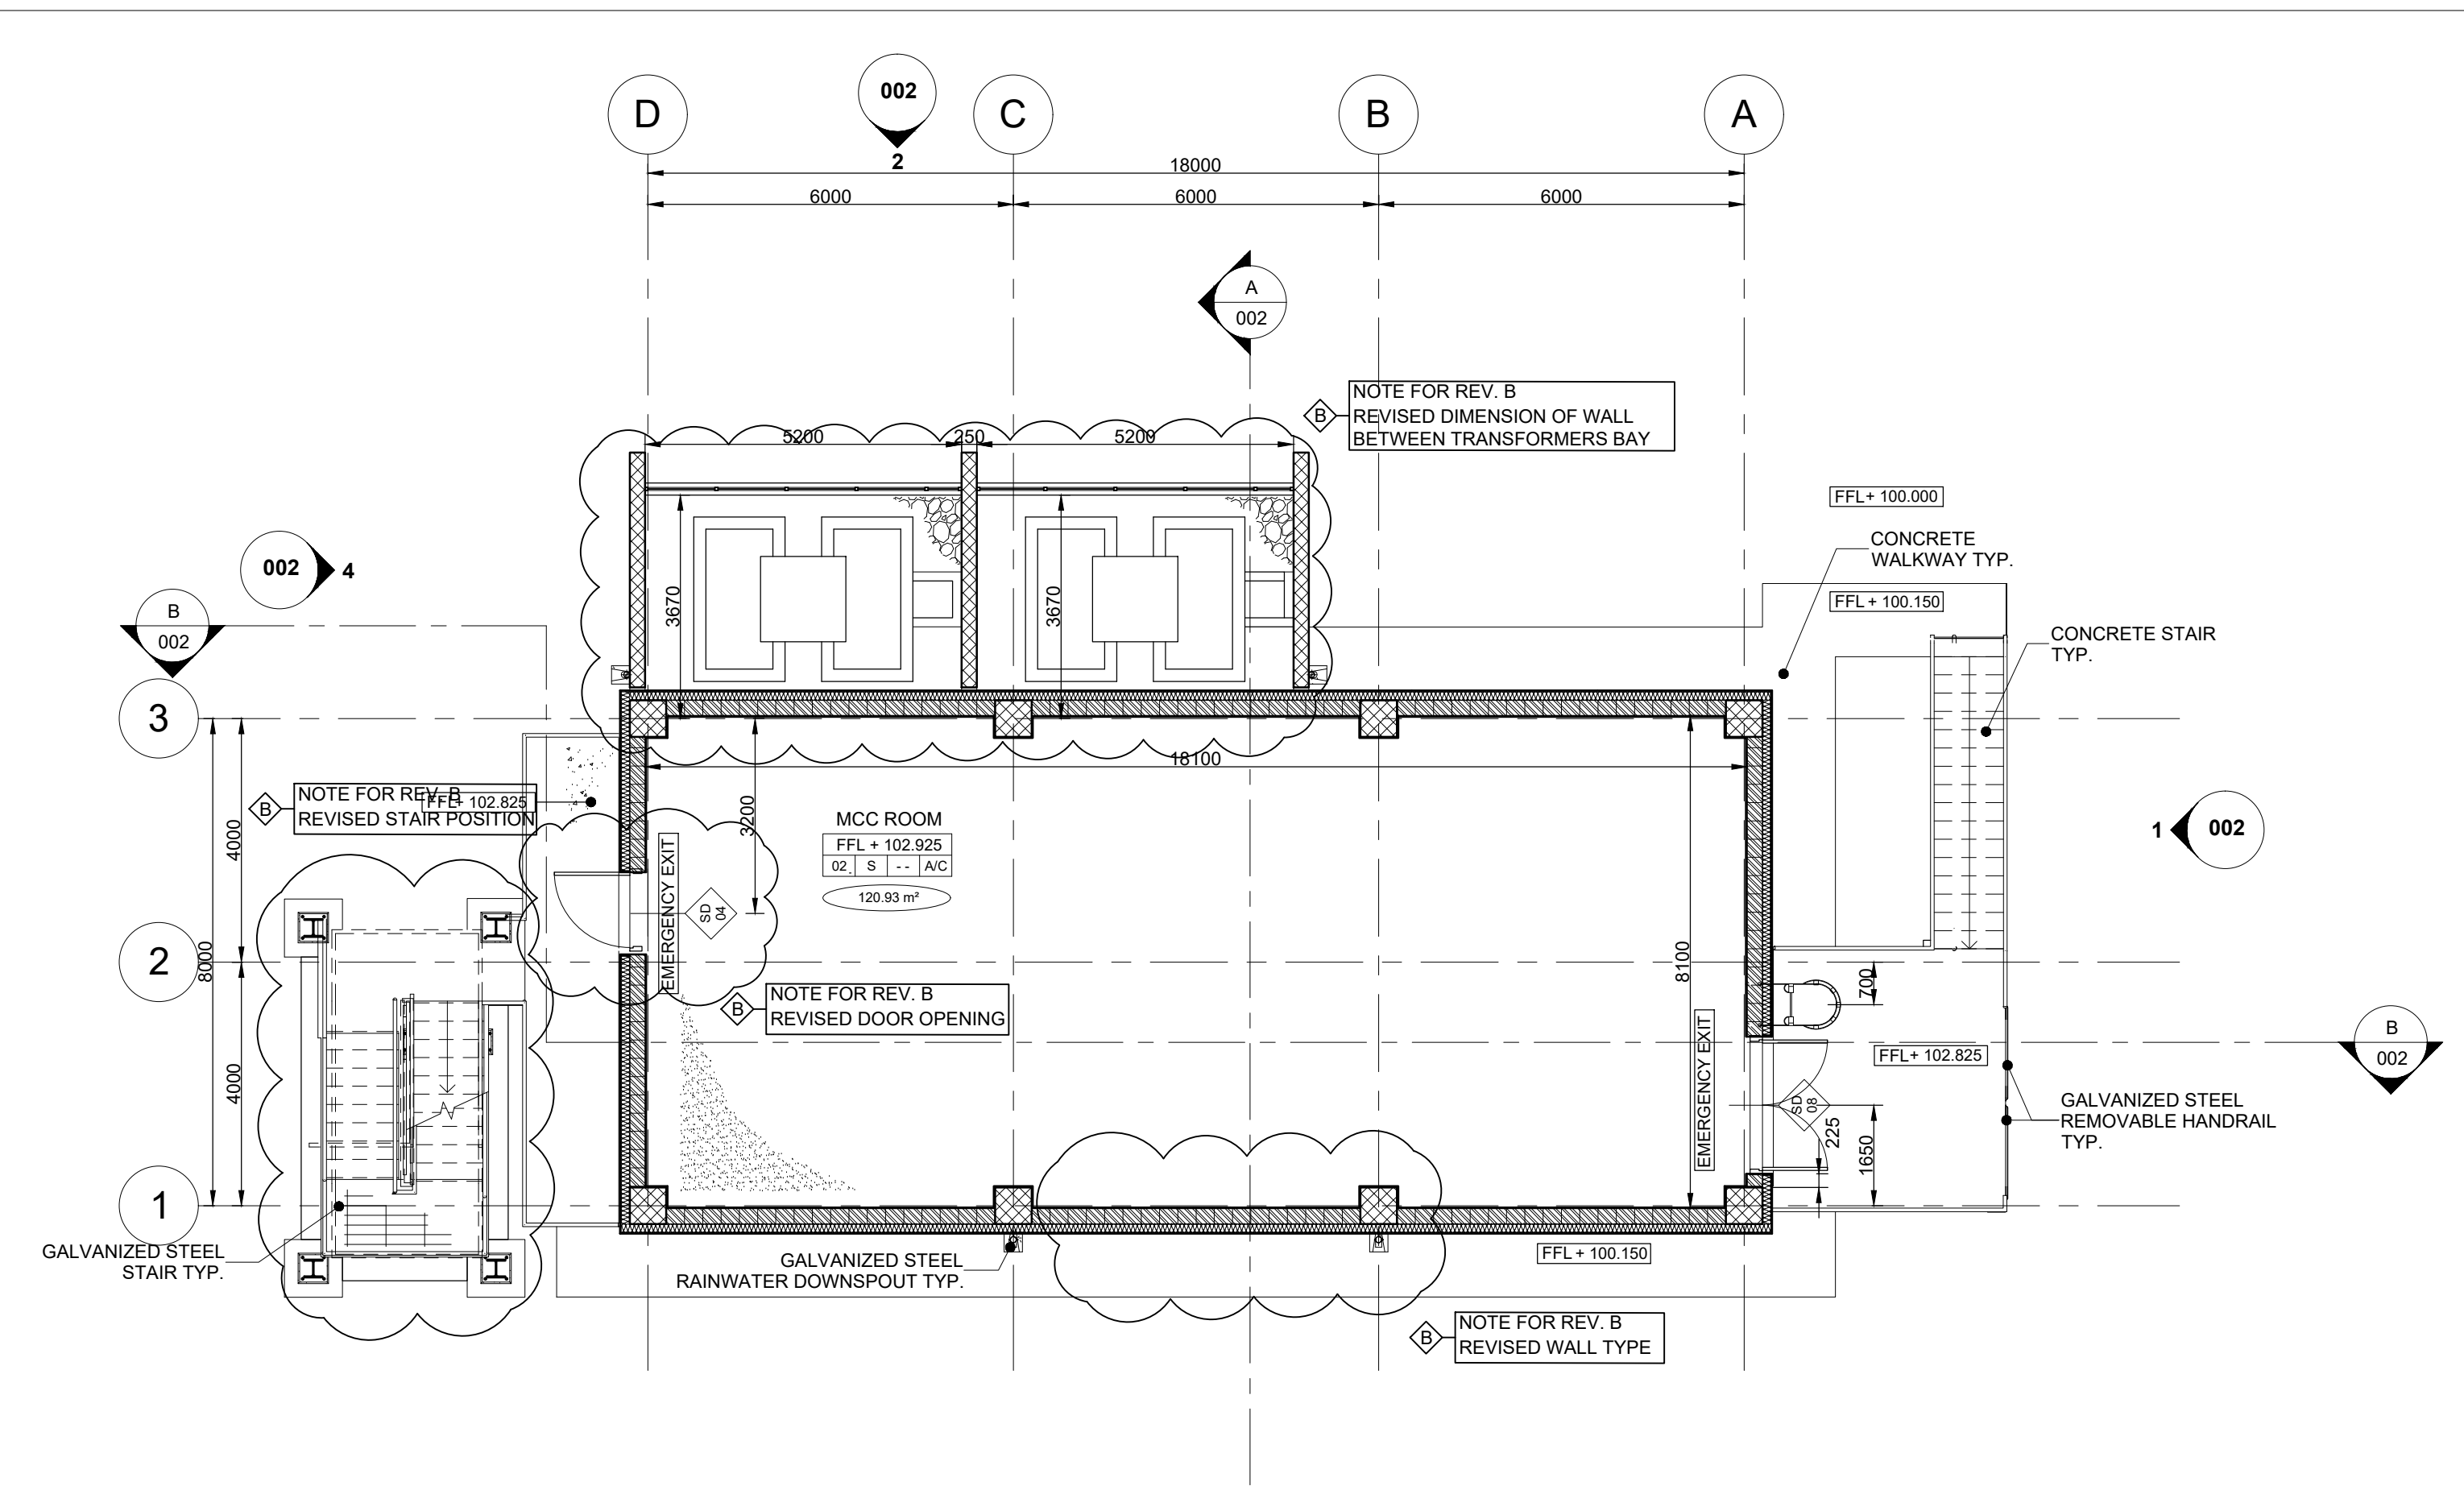


2 1ST STOREY LEVEL
1 : 100

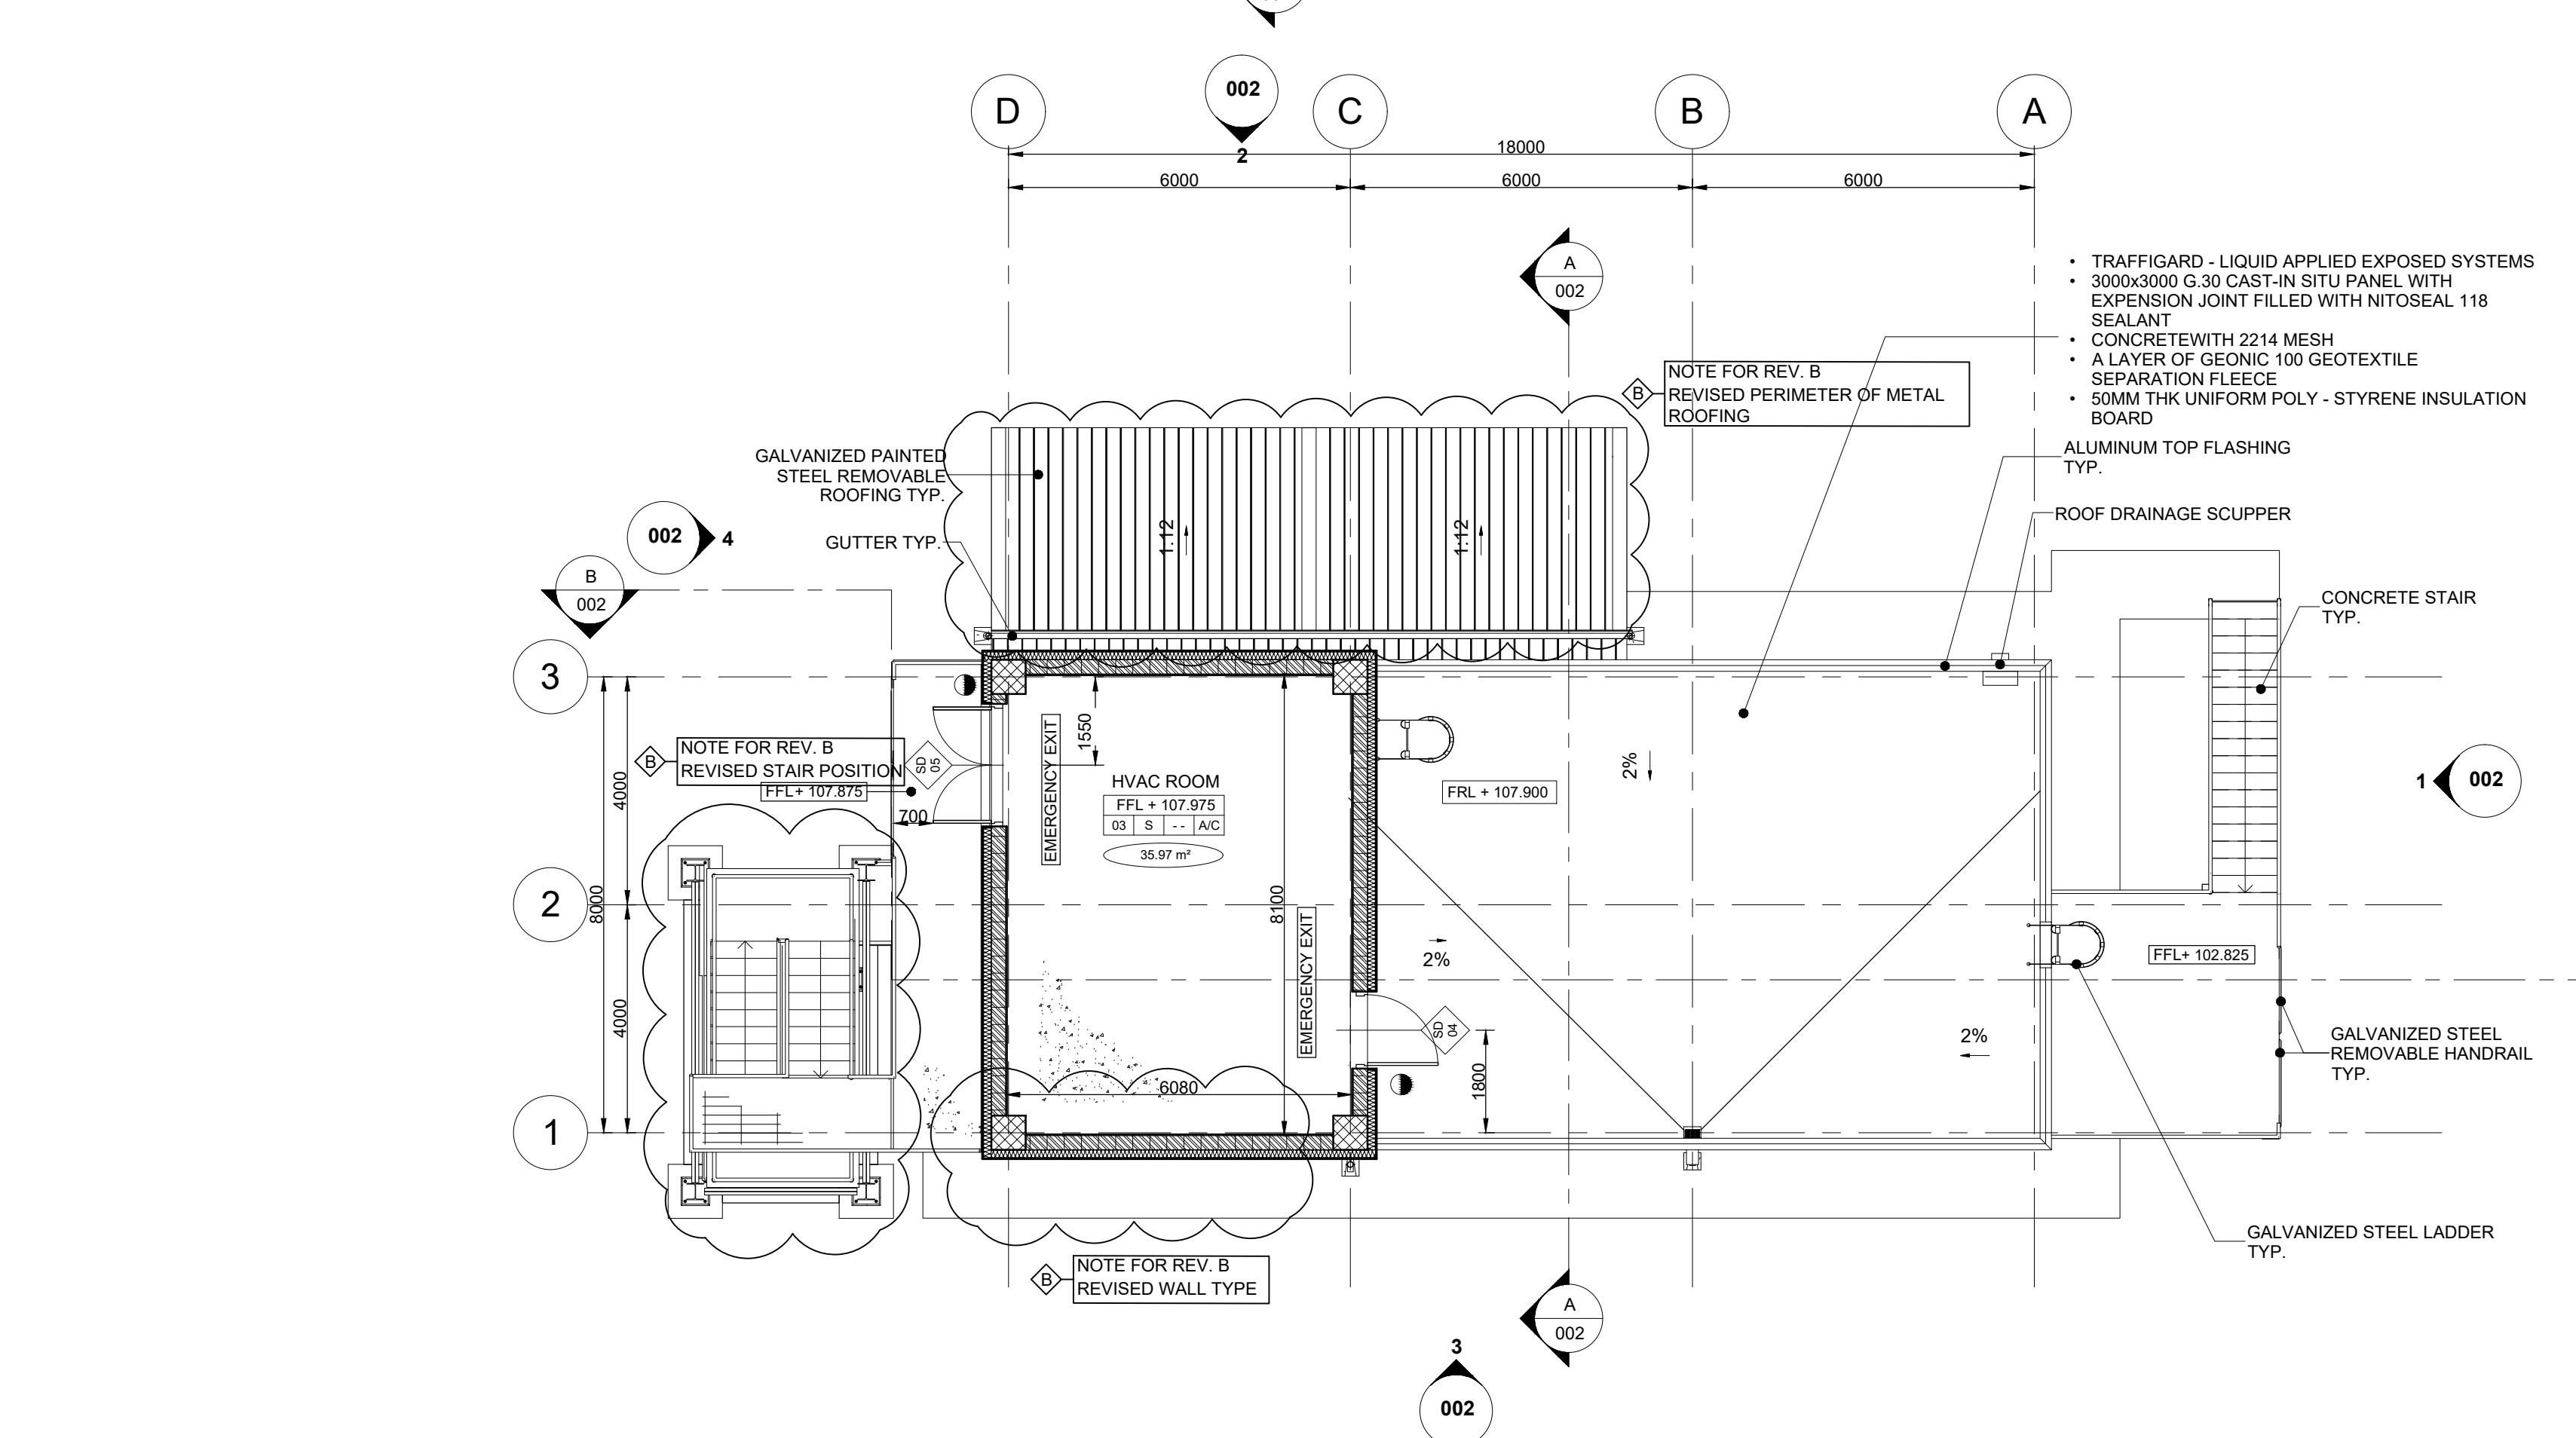

3 2ND STOREY LEVEL
1 : 100

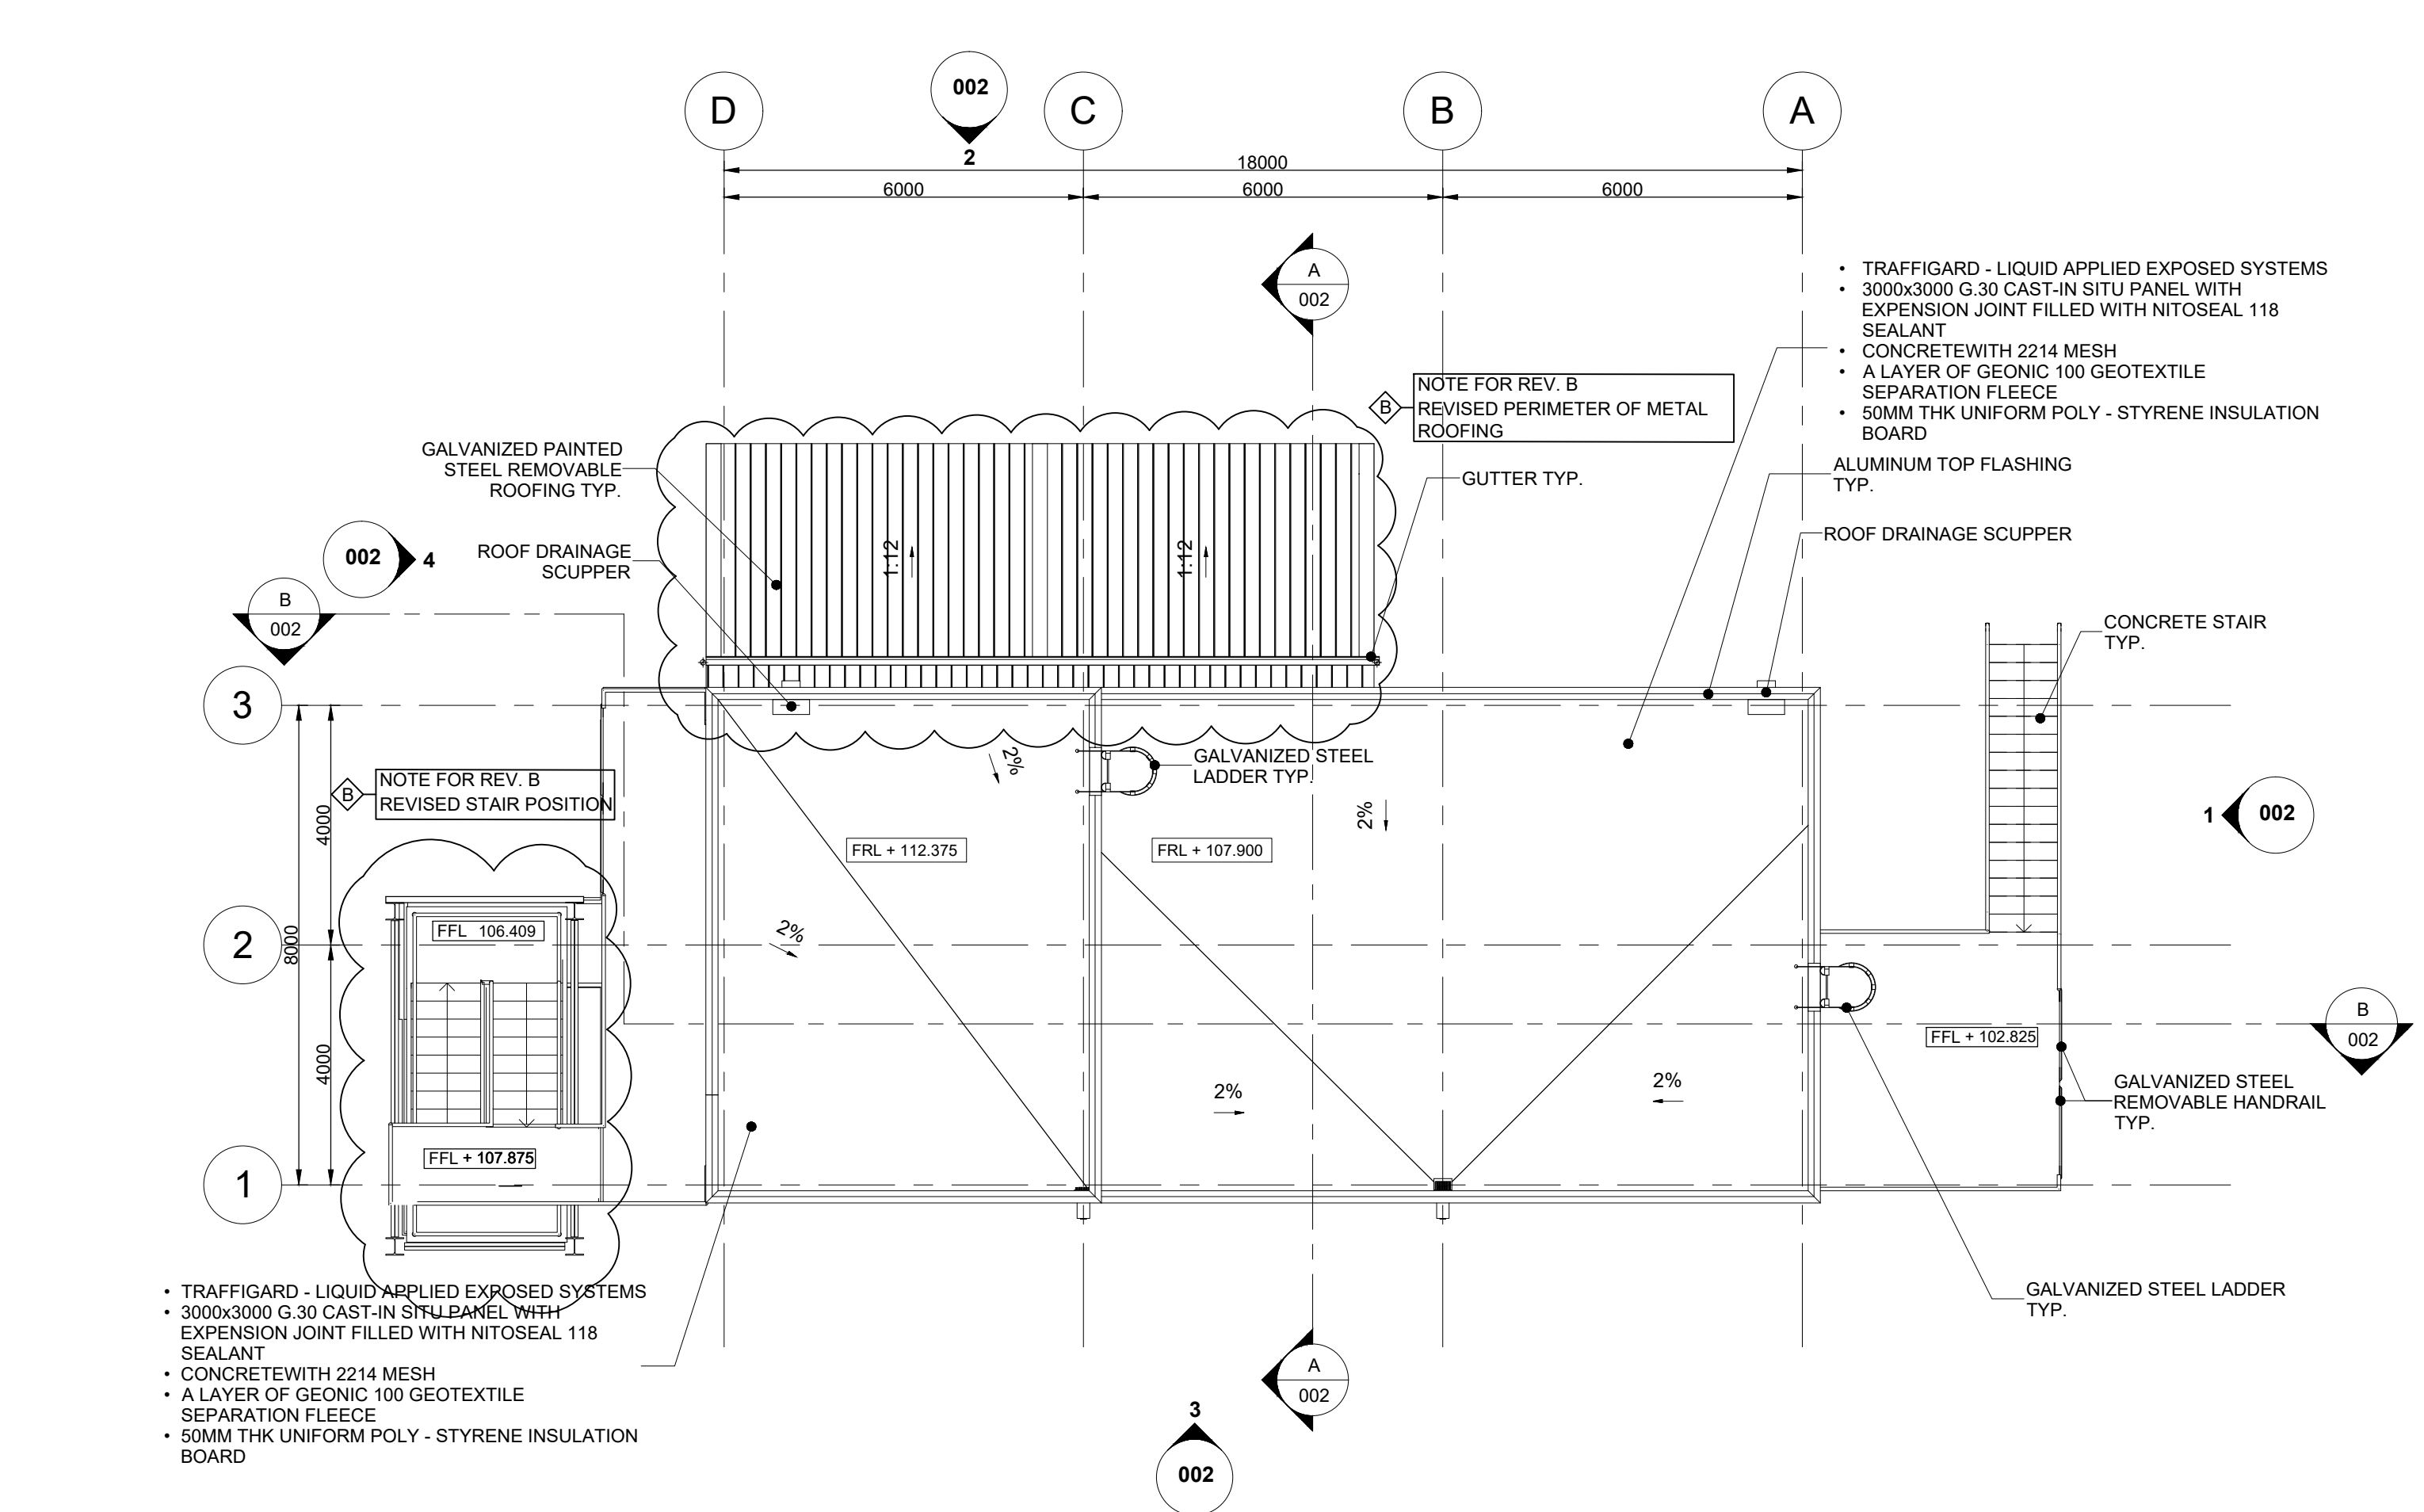

4 ROOF LEVEL
1 : 100

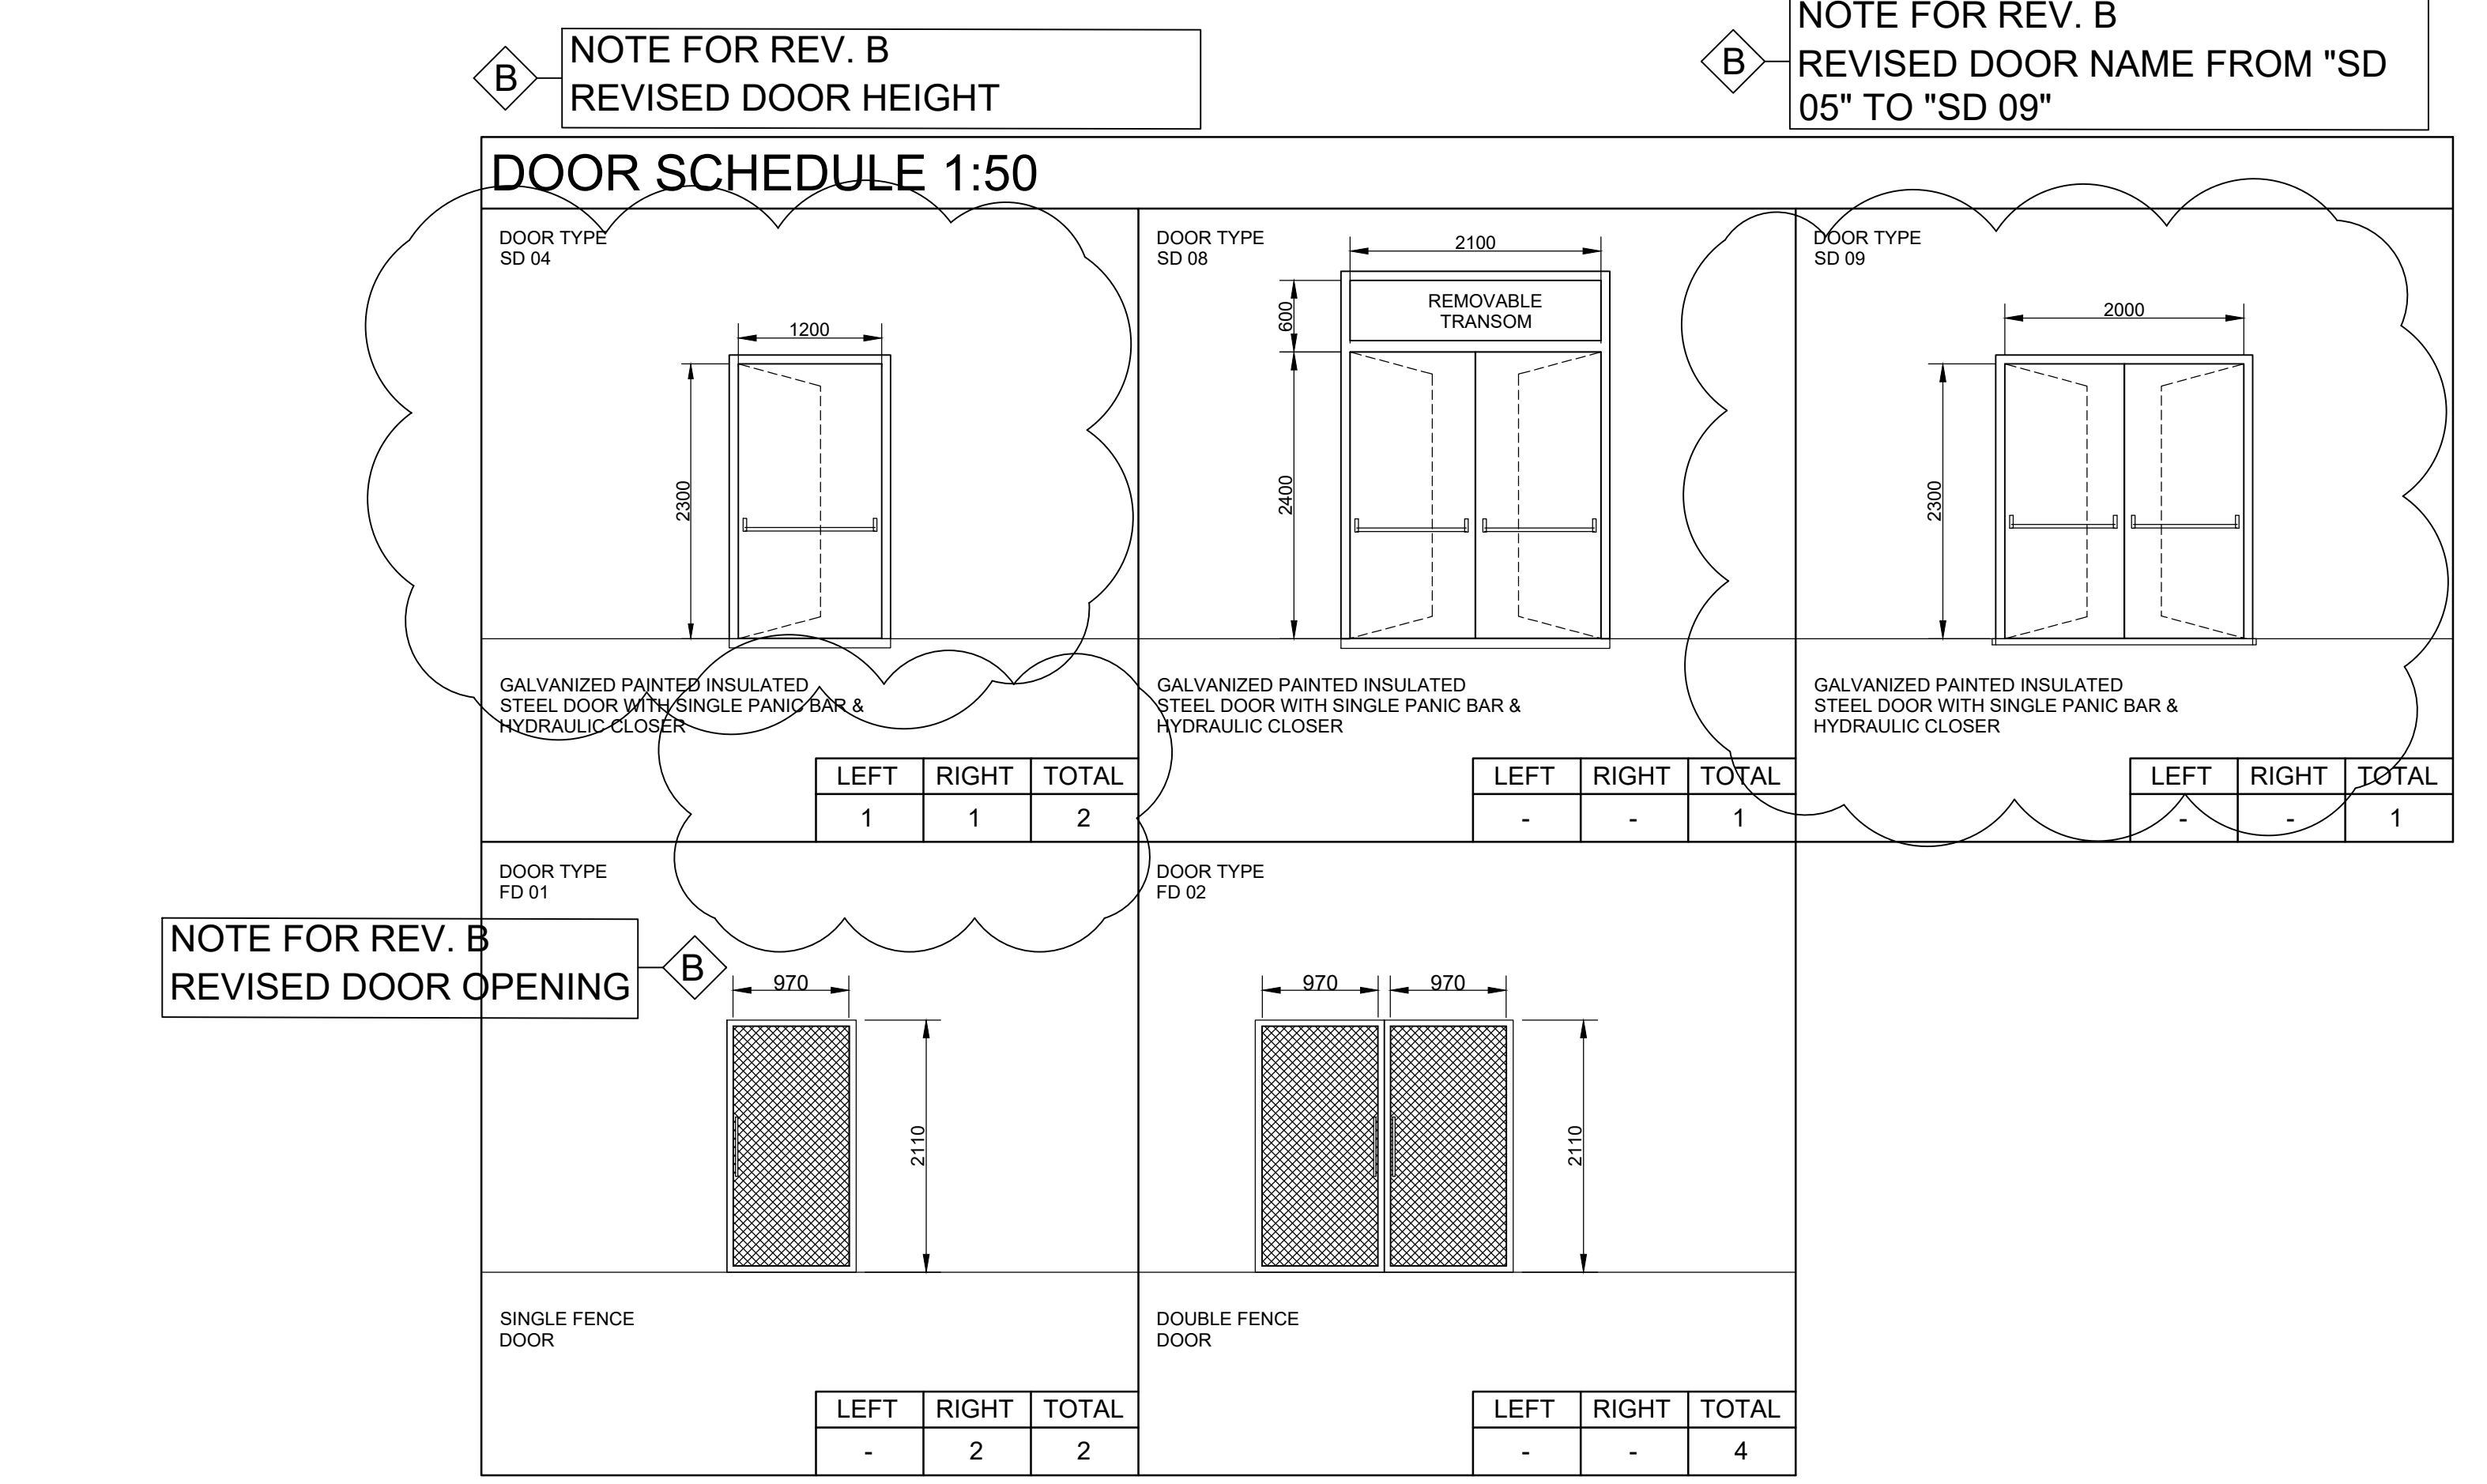




RUIMTELIJST					
ITEM	ROOMS	AREA (m ²)	AANTAL PERSONEN	TYPE RUIMTE	GEBRUIKSFUNCTIE
GROUND FLOOR 01	CABLES ROOM	133.15	0	FUNCTIERUIMTE	OVERIGE GEBRUIKSFUNCTIE
1ST FLOOR 02	MCC ROOM	120.93	0	FUNCTIERUIMTE	OVERIGE GEBRUIKSFUNCTIE
2ND FLOOR 03	HVAC ROOM	35.97	0	FUNCTIERUIMTE	OVERIGE GEBRUIKSFUNCTIE

ROOM FINISHING SCHEDULE								
	ITEM	ROOMS	FLOOR FINISHING		WALL FINISHING (INTERNAL)	SKIRTING	CEILING FINISHING	
GROUND FLOOR	01	CABLES ROOM	• GRAVEL	CEMENT SAND SCREED THK 75mm LINED WITH ANTISTATIC MAT (SEE NOTE 6)				
1ST FLOOR	02	MCC ROOM	•					
2ND FLOOR	03	HVAC ROOM		CONCRETE PAVING WITH HARDENER				
					PLASTER & PAINTED			
					INSULATED WITH ROCK WOOL PANEL (& GYPSUM BOARD)			
						PVC		
							EXPOSED PAINTED CONCRETE	

- ### GENERAL NOTES
- ALL DIMENSIONS ARE EXPRESSED IN MILLIMETERS & ELEVATIONS IN METERS
 - THE ROOF, THE WALLS AND ELEVATED FLOOR OF THE BUILDING SHALL PROVIDE TWO HOURS FIRE RESISTANCE
 - THE STAIRCASES SHALL BE PROVIDED OF EMERGENCY LIGHTING
 - ALL DIMENSIONS ARE REFERRED TO ROUGH SURFACES
 - ELECTRICAL INSTRUMENT EQUIPMENT & CHANNEL LAYOUT ARRANGEMENT ARE INDICATIVE. REFER TO ELECTRICAL INSTRUMENT DRAWINGS
 - THIS DRAWING IS VALID ONLY FOR SUBCONTRACTOR SYSTEM AND FINISHING DETAILED DESIGN. MATERIAL SELECTION AND FOR BUILDING PERMIT
 - FOR APPLICABLE FIRE AND SMOKE CLASSES PLEASE REFER TO THE INTEGRAL PLAN BRANDBEVEILIGHEID

LEGEND

	REINFORCED CONCRETE COLUMNS		FFL	FINISH FLOOR LEVEL
	EXTERNAL CMU THK 250mm PLASTERED & PAINTED BOTH SIDES		VB	VAPOR BARRIER
	INSULATION PANELS		GB	GYPSUM BOARDING
	EXTERNAL CONCRETE WALL THK 250mm		ICMU	INTERNAL CMU THK 240mm PLASTERED & PAINTED BOTH SIDES
	GALVANIZED PAINTED STEEL DOOR		DF	DOOR FILLER
	GALVANIZED STEEL STAIR TYP.		FR	FIRE RESISTANCE IN HOURS OF FIRE RATED WALL CONSTRUCTION
	ACCESS OPENING		SC	SURFACE COMPARTMENTATION
	GRAVEL		CS	CEMENT SAND SCREEN THK 75mm LINED WITH ANTISTATIC MAT
	CONCRETE PAVING WITH HARDENER		SG	STEEL GRATING

 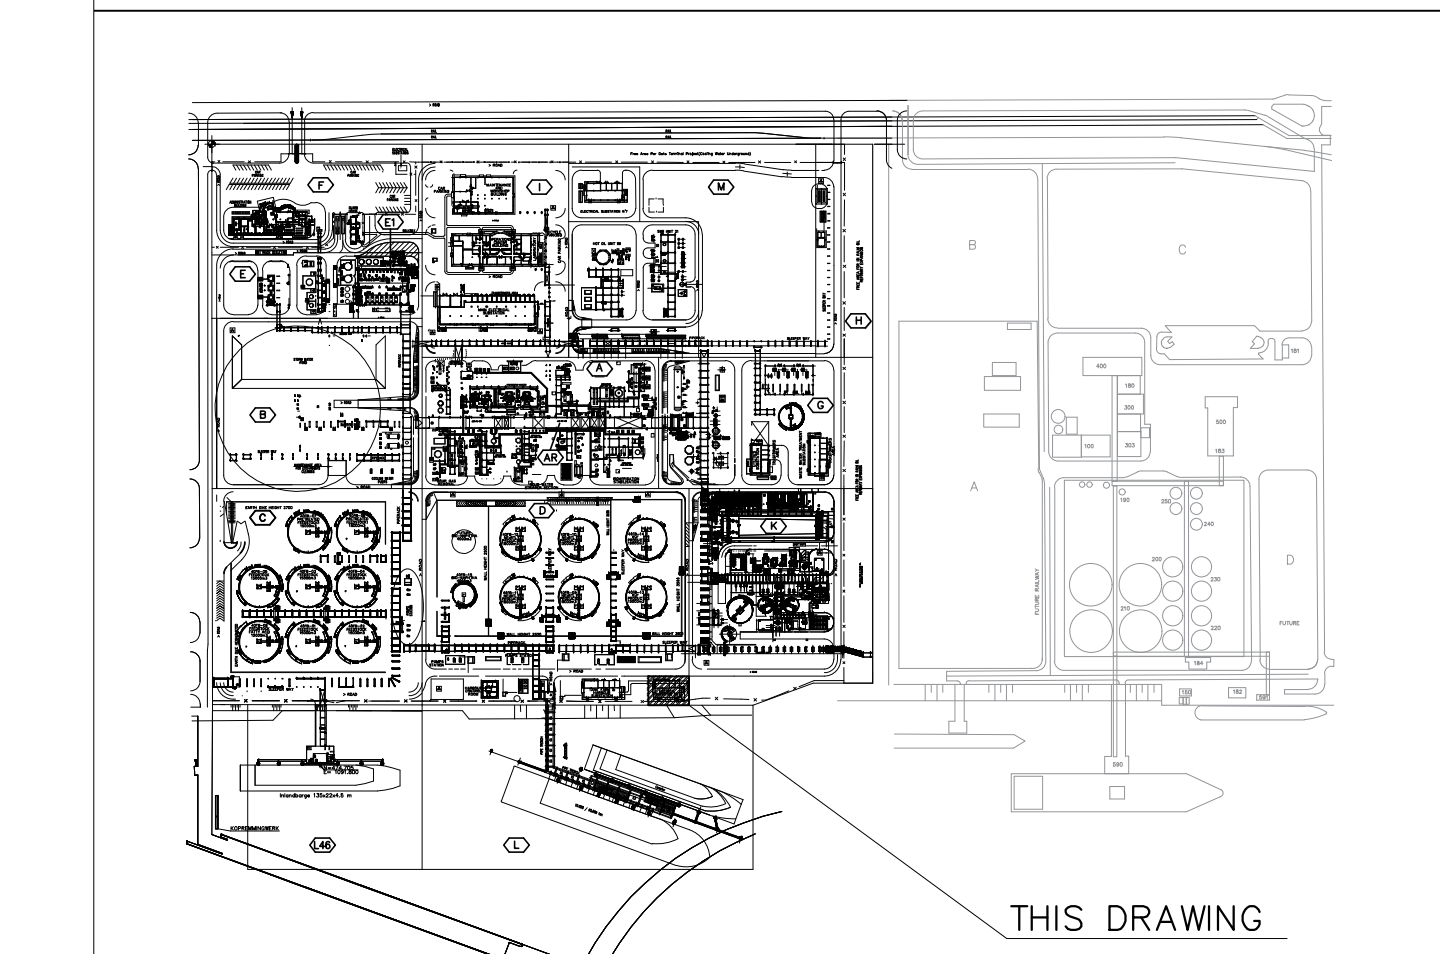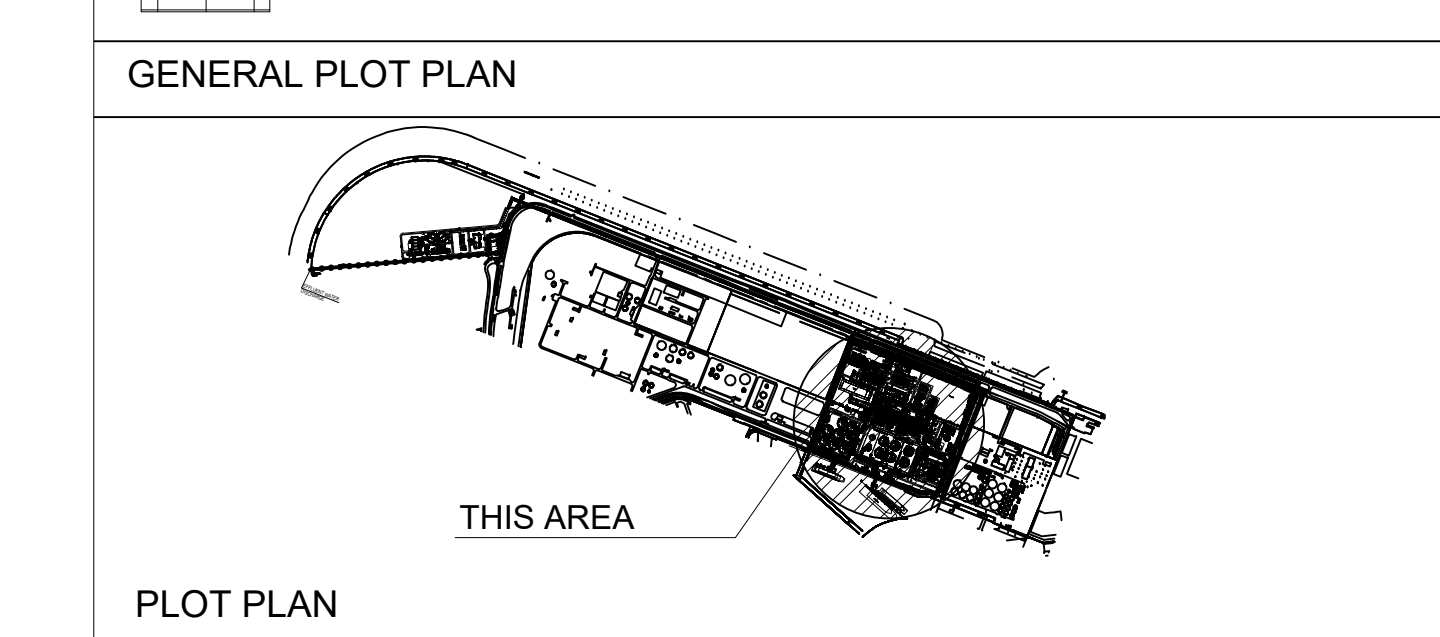

Drawing No	DESCRIPTION				
REFERENCE DRAWINGS					
CONFIDENTIAL					
1	15/02/2021	ISSUE FOR PERMITTING	SOILUANN	WILKEKON	LAITKAL
B	18/01/2021	ISSUE FOR FEED	C.C.	A.F.	A.F. - O.L.
A	13/11/2020	ISSUE FOR REVIEW	S.F.	C.C.	A.F. - O.L.
REV	DATE	DESCRIPTION	PREP	CKD	APPR/AUTH
ROTTERDAM SITE DEVELOPMENT DEFINITION PHASE NESTE					
SUBSTATION SS8 BUILDING ARCHITECTURAL DESIGN PLAN VIEWS AND SCHEDULES					
SCALE	Drawing No	Page	Rev.		
AS SHOWN	080871C 075 DW 20 22 002 1 of 4 1				
Project Unit Doc.Type Disc Subj Ser.No					
Neste Drawing No					