


1 STRUCTURAL FOUNDATION
1 : 100


LEGEND	
	450
	280
	CPT
	BOREHOLE

TABLE "A"		
No. OF PILE	BOTTOM OF PILE	NOTE
1-61	79.25	BUILDING
82-89	79.25	STAIRCASE


PILE TABLE				
PILE LEGEND (DENOTE)	SIZE: OUTER DIA. (mm)	N. OF PILE	TOTAL LENGTH (m) BELOW GROUND LEVEL	NOTE
	450	57	17.600	FOR REINF. SEE DETAIL
	280	32	17.600	FOR REINF. SEE DETAIL

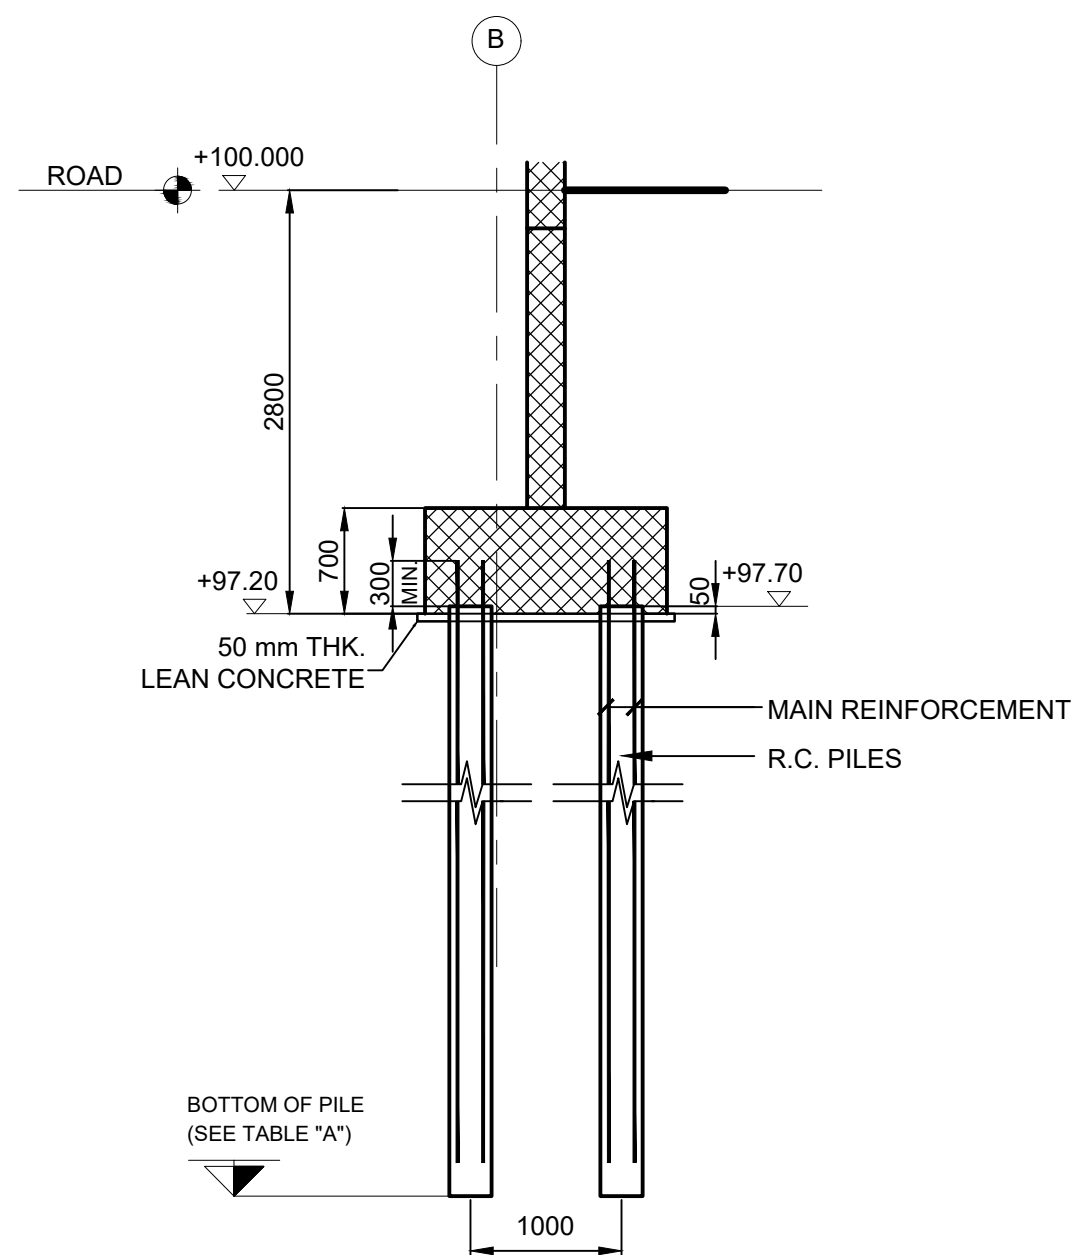


2 SECTION C - TYPICAL DETAIL FOR PILES LEVEL
1 : 50

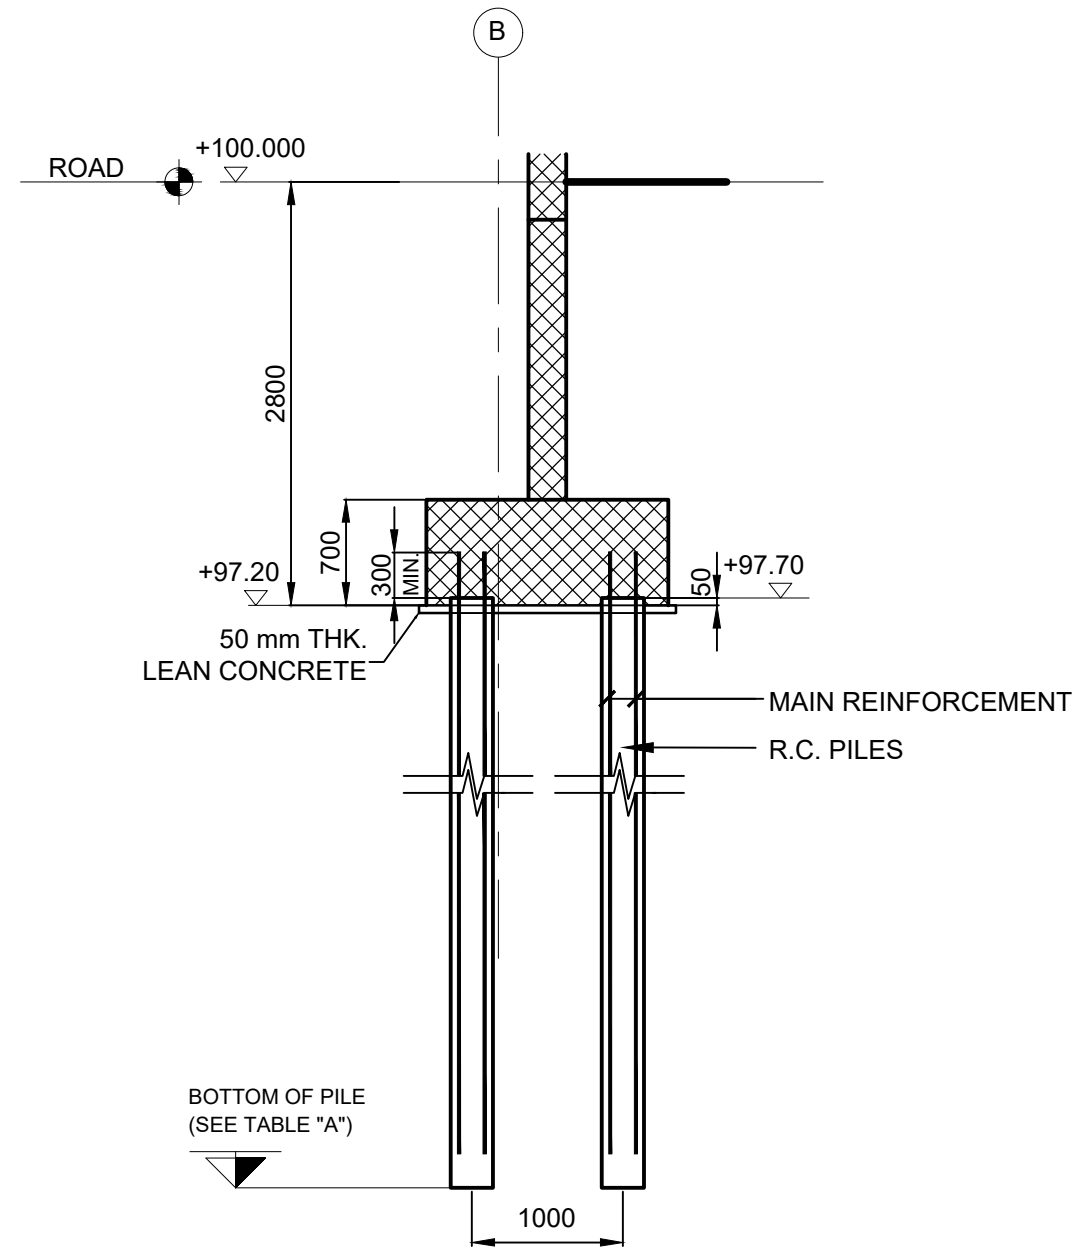

3 SECTION D - TYPICAL DETAIL FOR PILES LEVEL
1 : 100

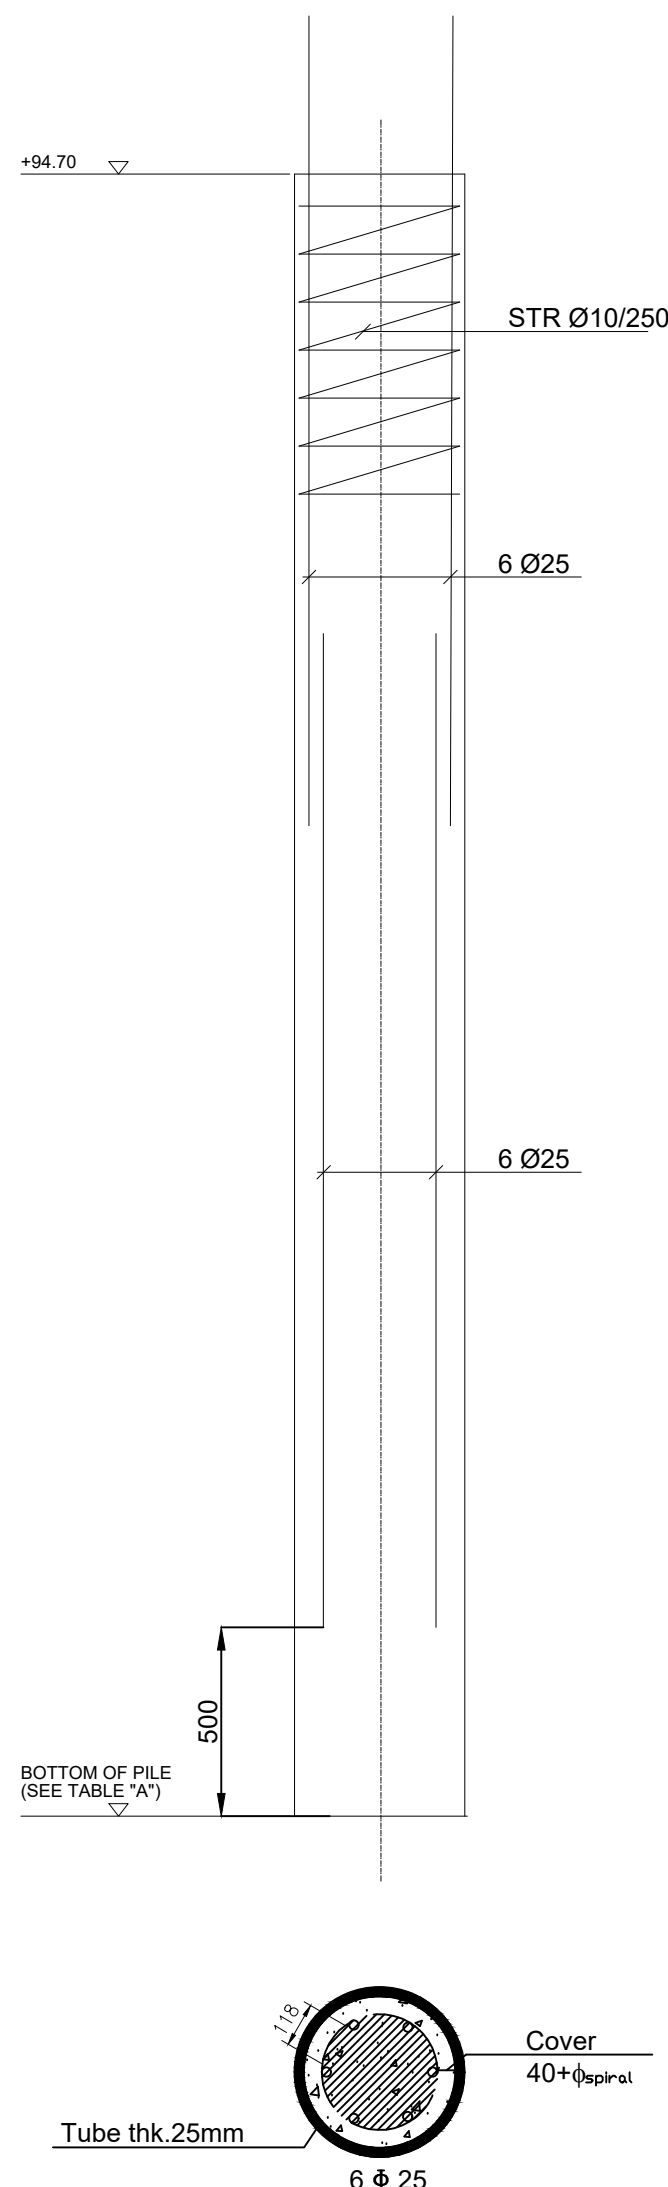

4 DETAIL PILE CONCRETE REINFORCEMENT Ø450
1 : 20

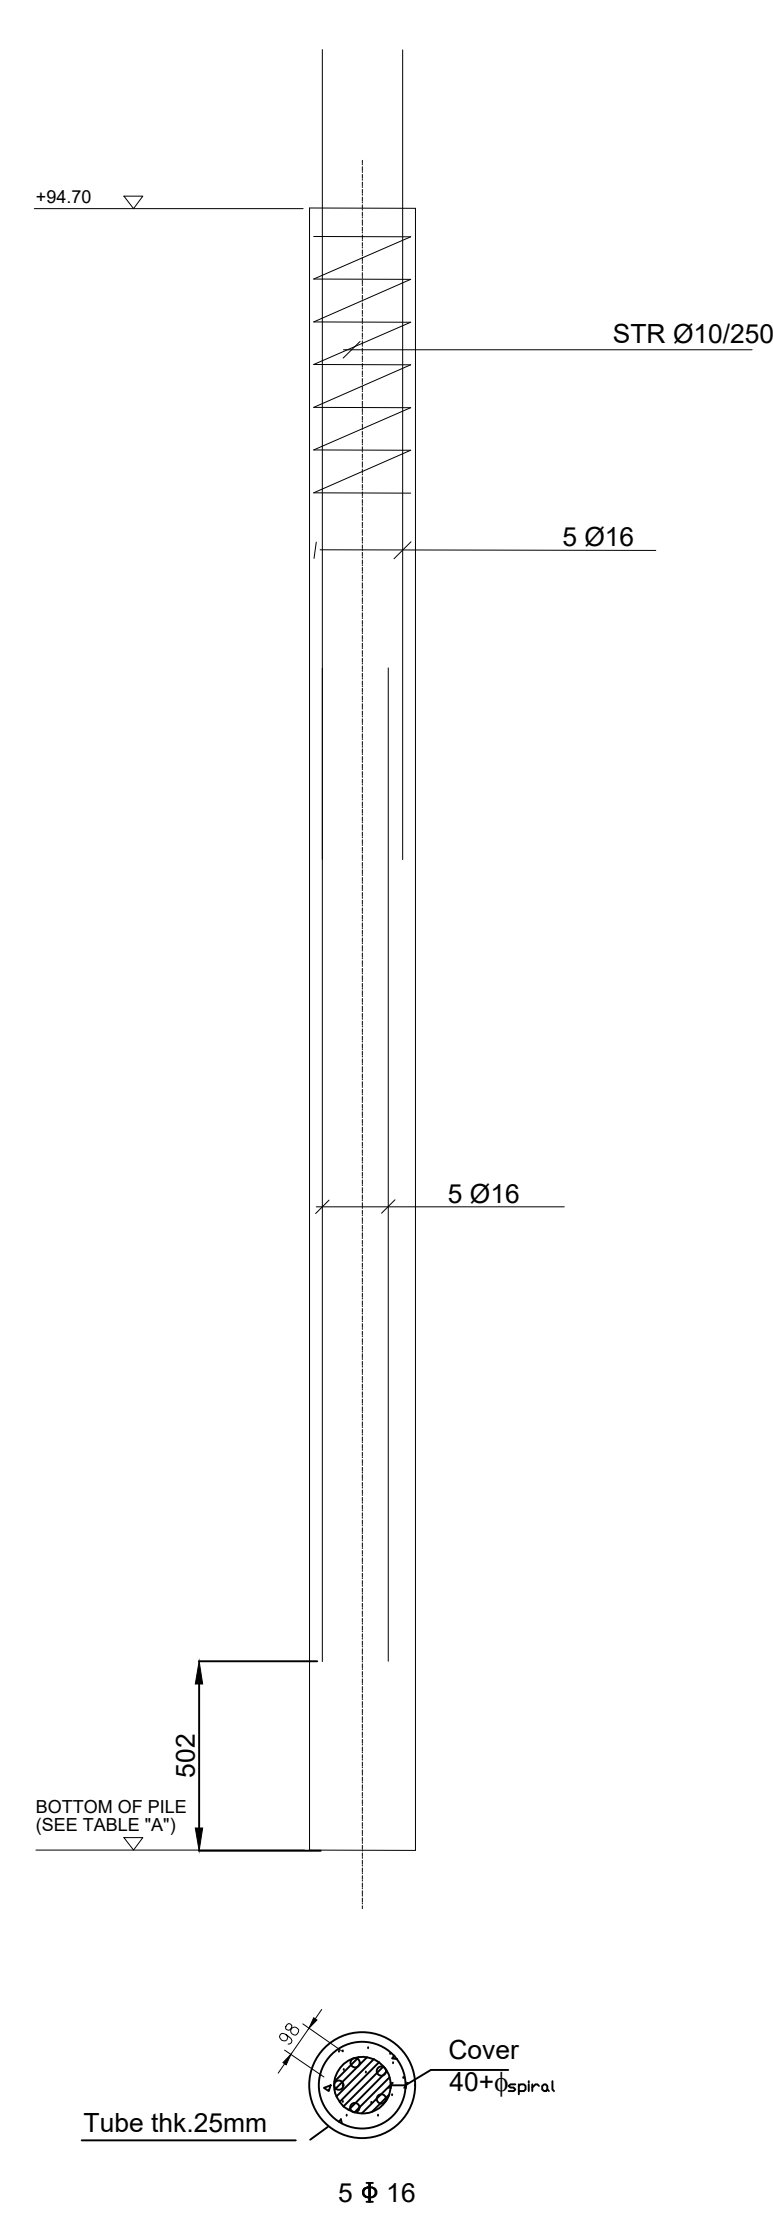


5 DETAIL PILE CONCRETE REINFORCEMENT Ø280
1 : 20


GENERAL NOTES

- ALL DIMENSIONS ARE EXPRESSED IN MILLIMETERS & ELEVATIONS IN METERS
- THE ROOF, THE WALLS AND ELEVATED FLOOR OF THE BUILDING SHALL PROVIDE TWO HOURS FIRE RESISTANCE
- THE STAIRCASES SHALL BE PROVIDED OF EMERGENCY LIGHTING.
- ALL DIMENSIONS ARE REFERRED TO ROUGH SURFACES
- ELECTRICAL INSTRUMENT EQUIPMENT & CHANNEL LAYOUT ARRANGEMENT ARE INDICATIVE. REFER TO ELECTRICAL INSTRUMENT DRAWINGS
- THIS DRAWING IS VALID ONLY FOR SUBCONTRACTOR SYSTEM AND FINISHING DETAILED DESIGN. MATERIAL SELECTION AND FOR BUILDING PERMIT
- FOUNDATION DIMENSIONS AND LAYOUT TO BE VALIDATED THROUGH GEOTECHNICAL REPORT AND STRUCTURAL CALCULATIONS
- FOR APPLICABLE FIRE AND SMOKE CLASSES PLEASE REFER TO THE INTEGRAL PLAN BRANDBEVEILIGHEID

GENERAL PLOT PLAN

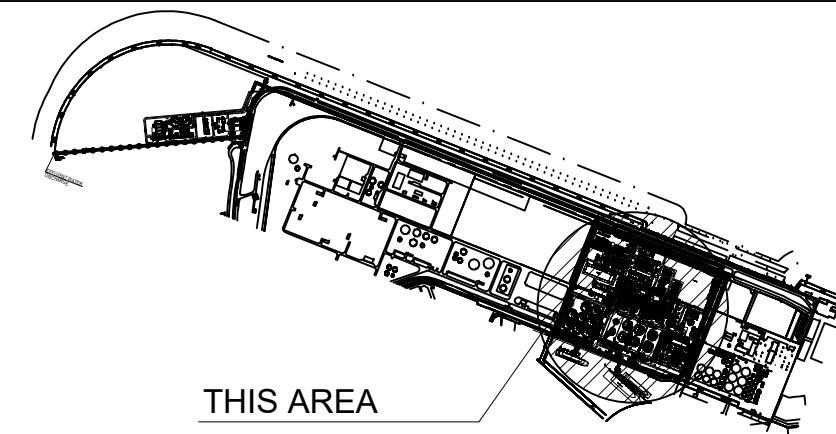

PLOT PLAN

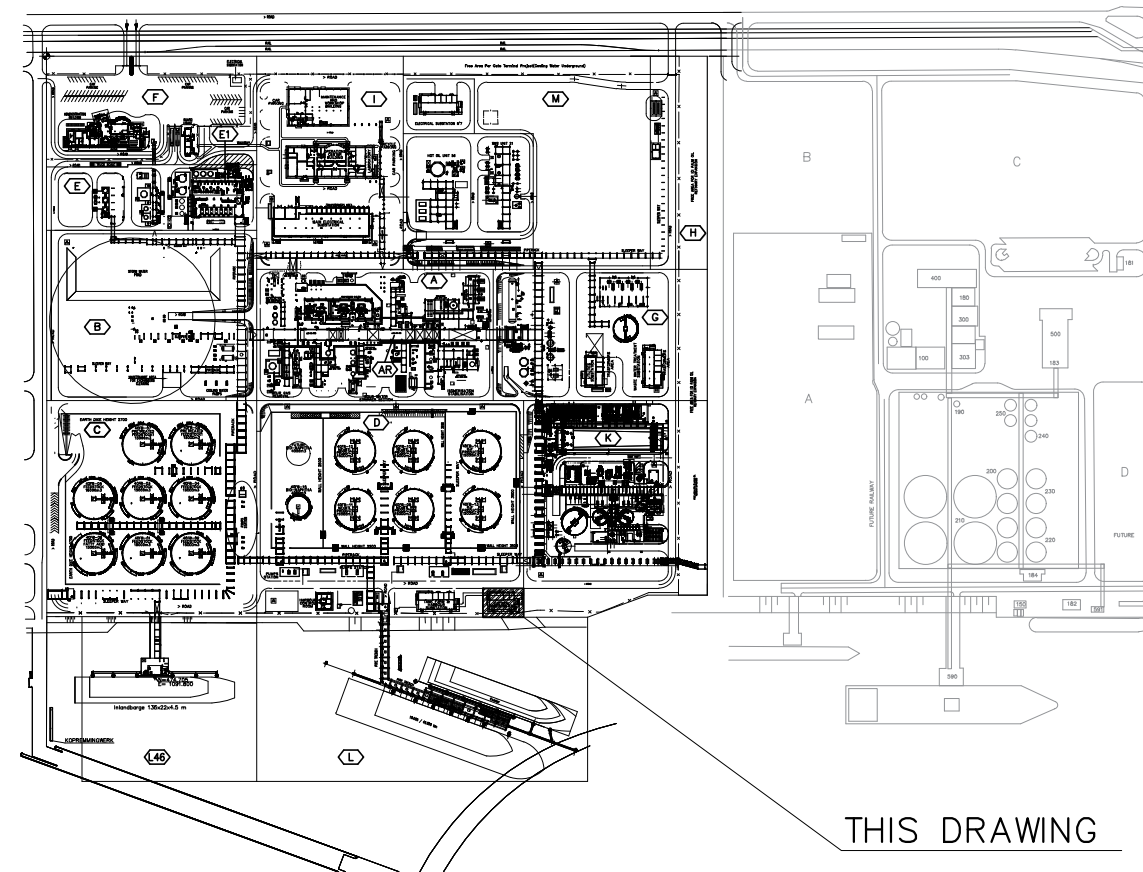

Drawing No		DESCRIPTION			
REFERENCE DRAWINGS					
CONFIDENTIAL					
1	15/02/2021	ISSUE FOR PERMITTING	SOILUANN	WILKEKON	LATIKAL
B	18/01/2021	ISSUE FOR FEED	C.C.	A.F.	A.F.
A	13/11/2020	ISSUE FOR REVIEW	S.F.	C.C.	A.F.
REV	DATE	DESCRIPTION	PREP	CKD	APPR

NESTE

ROTTERDAM SITE DEVELOPMENT
DEFINITION PHASE
NESTE

SUBSTATION SS8
BUILDING ARCHITECTURAL DESIGN
FOUNDATION

SCALE	Drawing No					Page	Rev.
AS SHOWN	080871C	075	DW	20	22	002	1
	Project	Unit	Doc.Type	Disc	Subj	Ser.No	
Neste Drawing No							