



OPMERKING  
DE TEKENINGEN EN ANDERE INFORMATIE OP DEZE TEKENING ZIJN EIGENDOM VAN BRISTOL MYERS SQUIBB. TECHNICAL OPERATIONS DIVISIONS, FACILITIES ENGINEERING EN WORDT AAN U UITGELEEND ONDER VOORBEHOUD VAN TERUGGAVE OP VERZOEK EN OP DE UITDRUKKELIJKE VOORWAARDE DAT ALLE VERTROUWELIJKE ONDERWERPEN STRIKT VERTROUWELIJK WORDEN GEHOUDEN EN NIET ZAL WORDEN GEBRUIKT OP EEN WIJZE DIE SCHADELIJK IS VOOR DE BELANGEN VAN BRISTOL MYERS SQUIBB. TECHNICAL OPERATIONS DIVISION, FACILITIES ENGINEERING EN VOOR GEEN ENKEL ANDER DOEL DAN DEZE LENING.

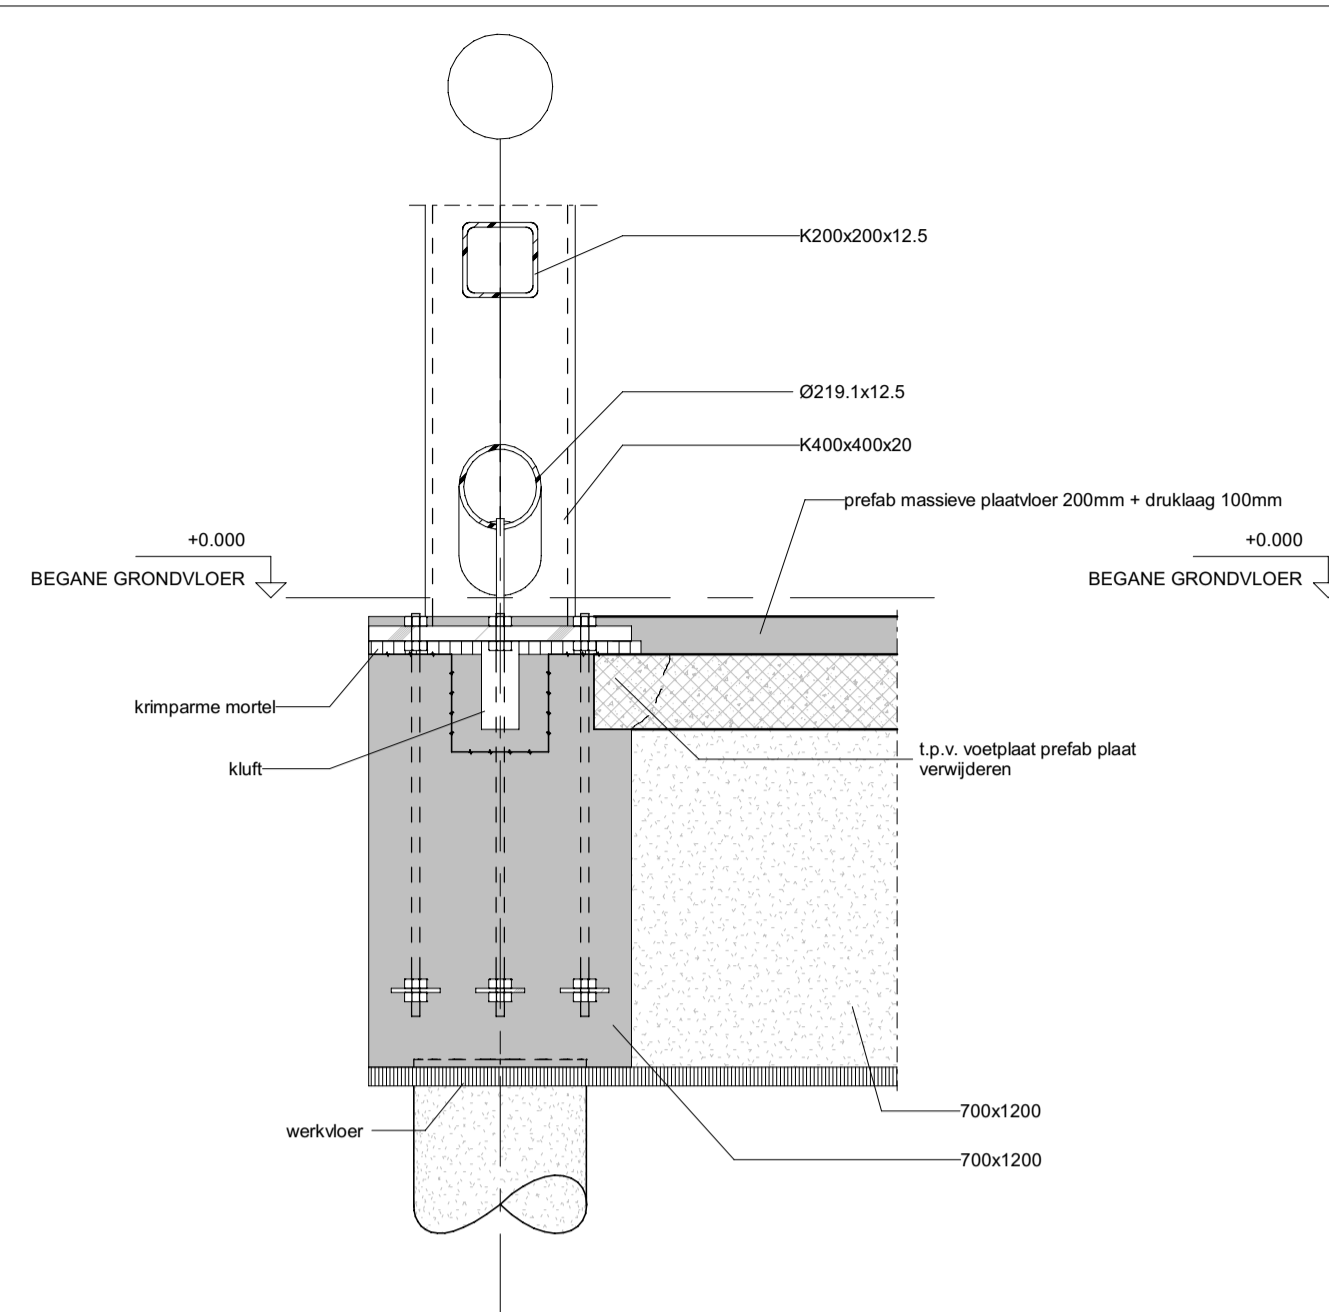


PRINCIPE RANDDETAIL FUNDERING

Schaal: 1 : 20

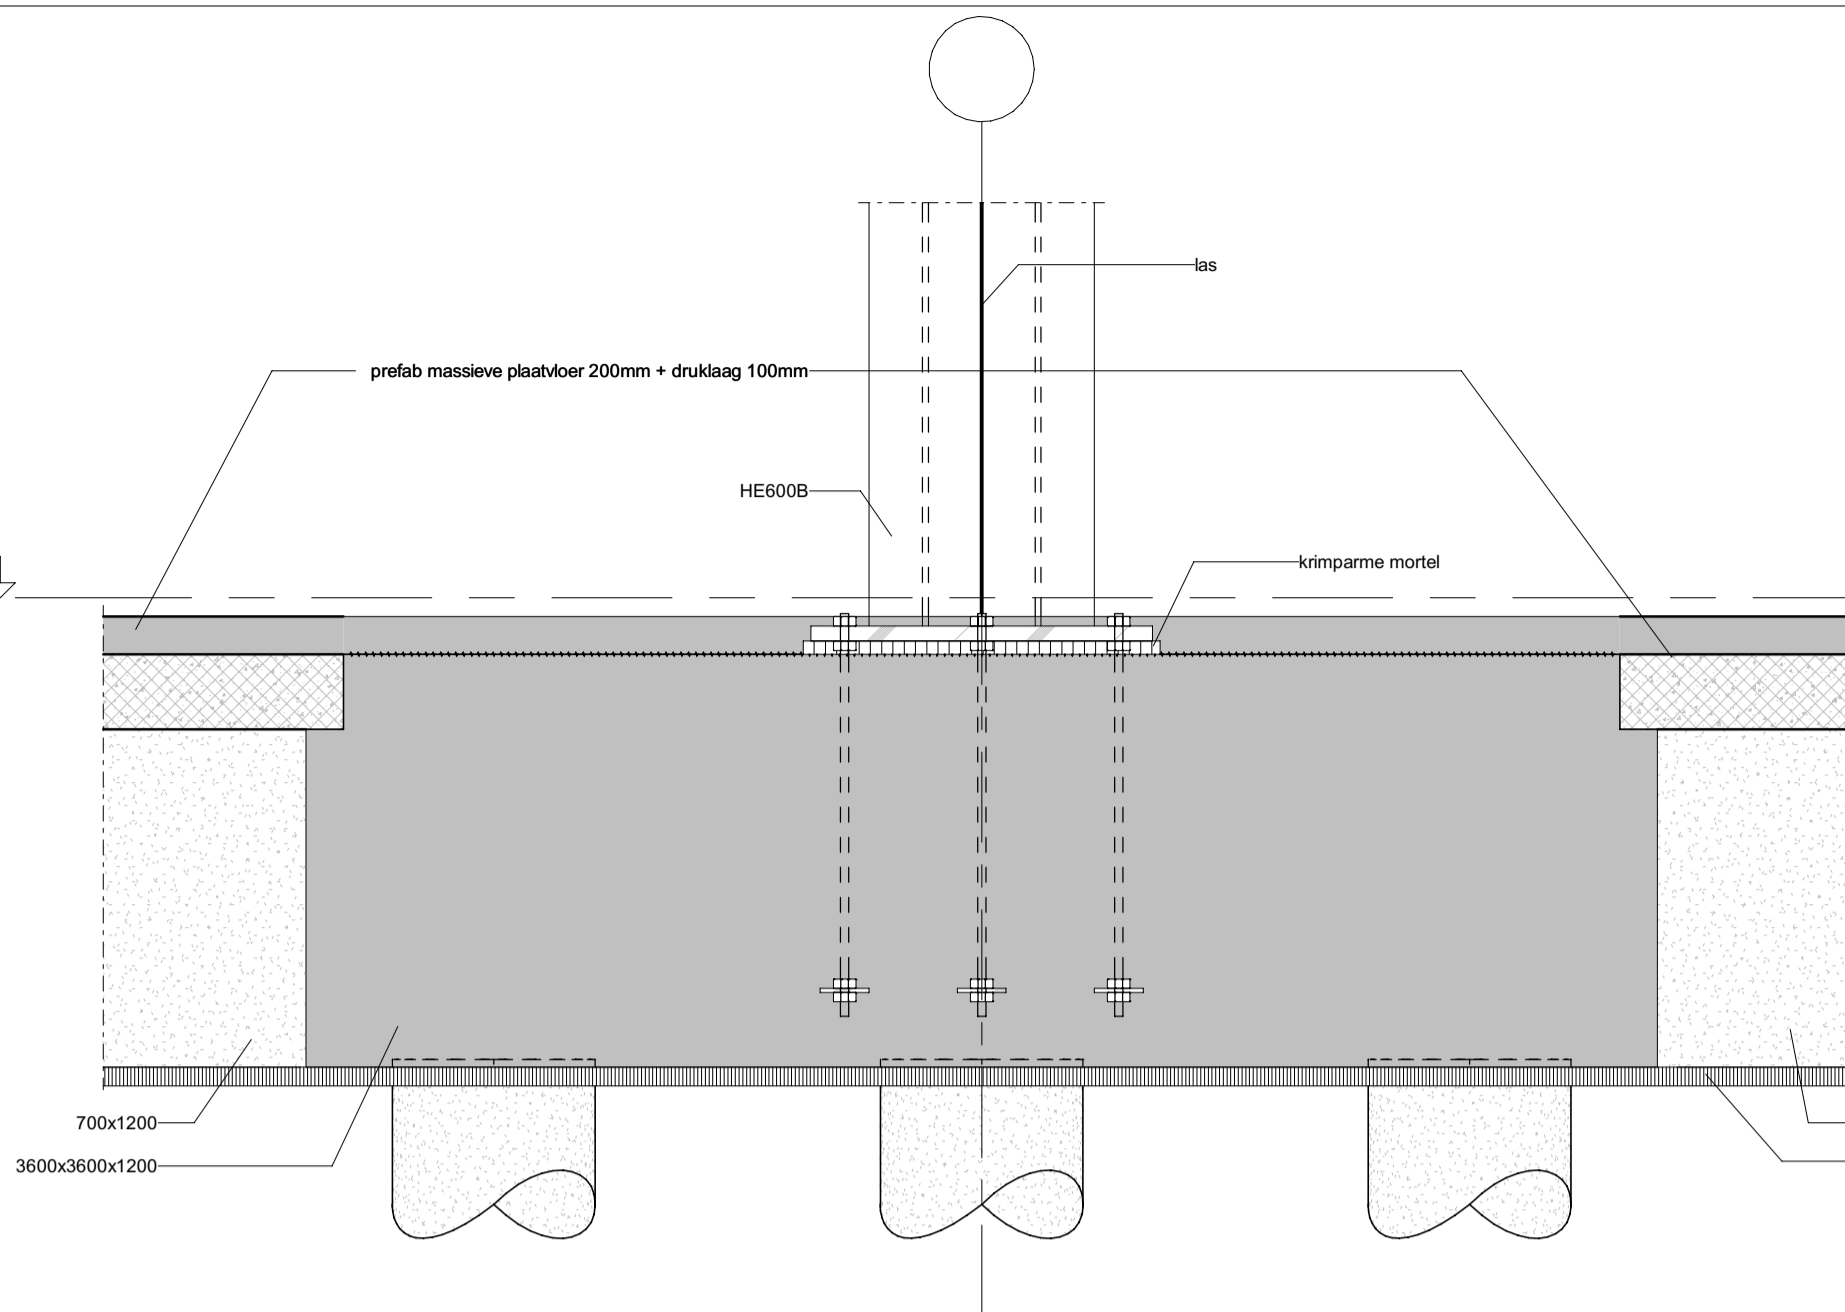


PRINCIPE 5-PAALS POER

Schaal: 1 : 20

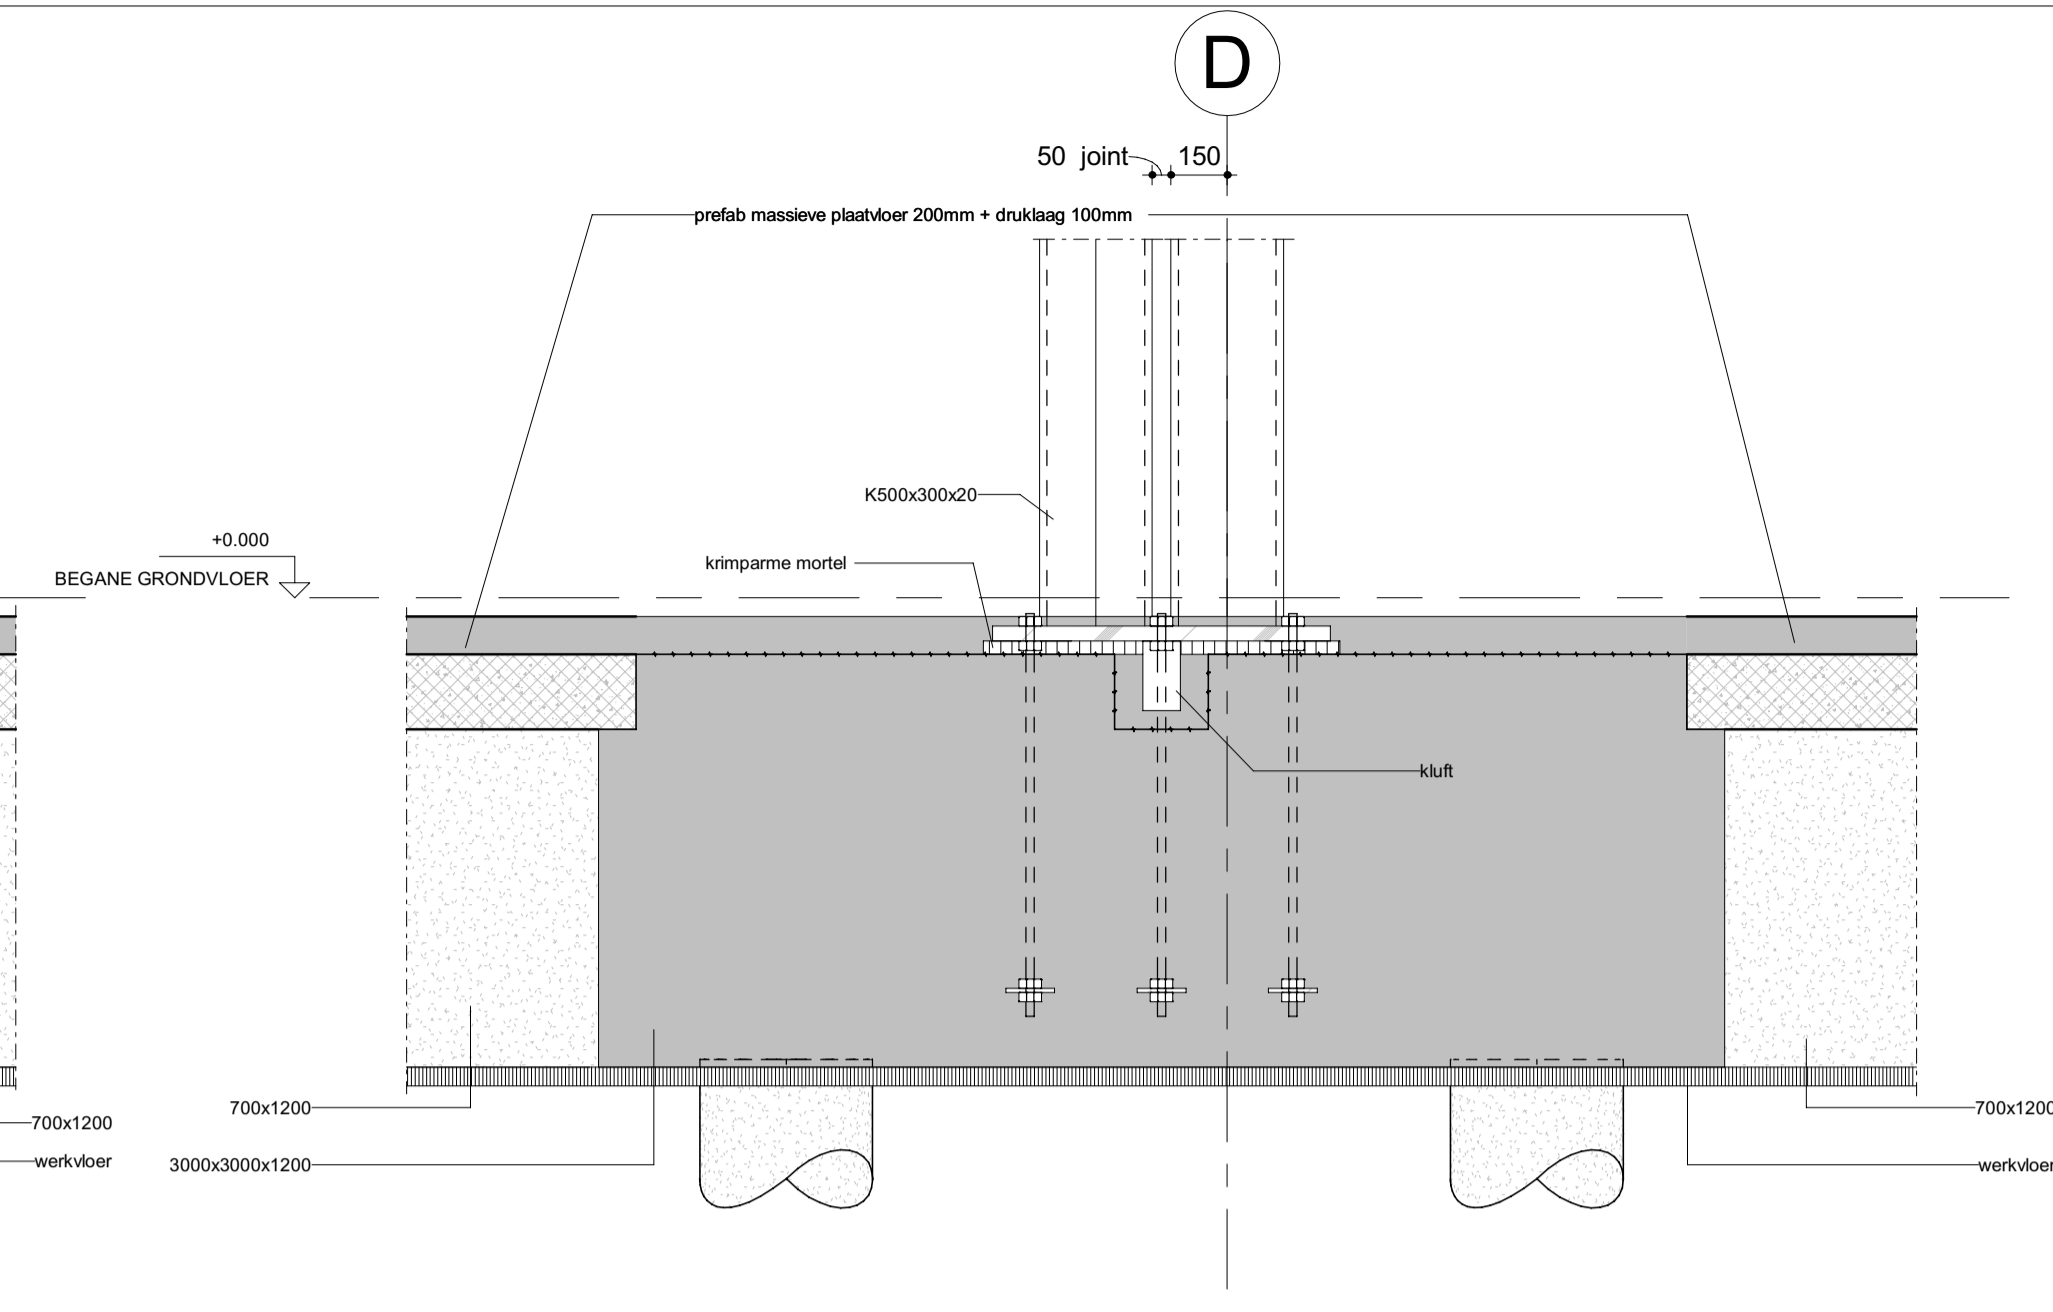


PRINCIPE 4-PAALS POER AS D

Schaal: 1 : 20

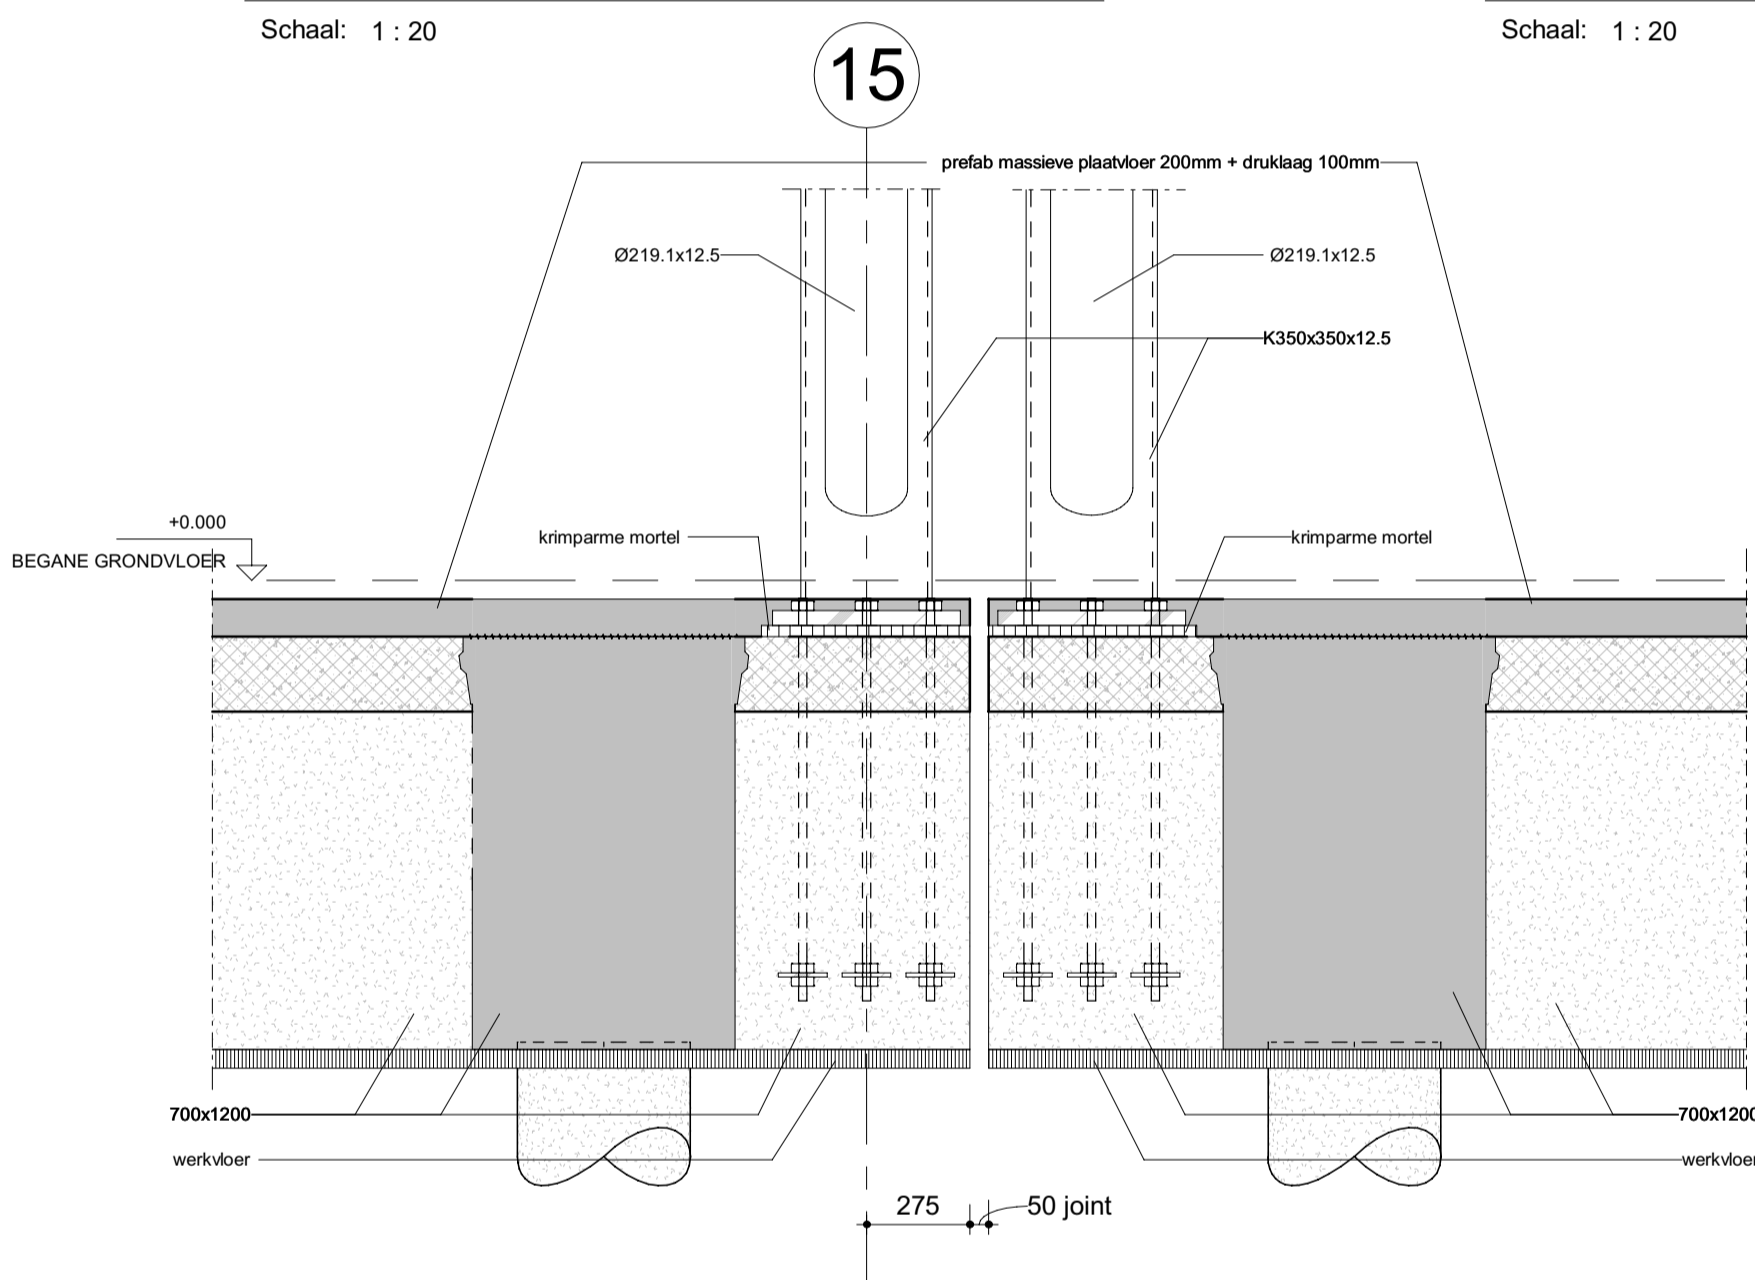


PRINCIPE FUNDERING DILATATIE AS 15

Schaal: 1 : 20

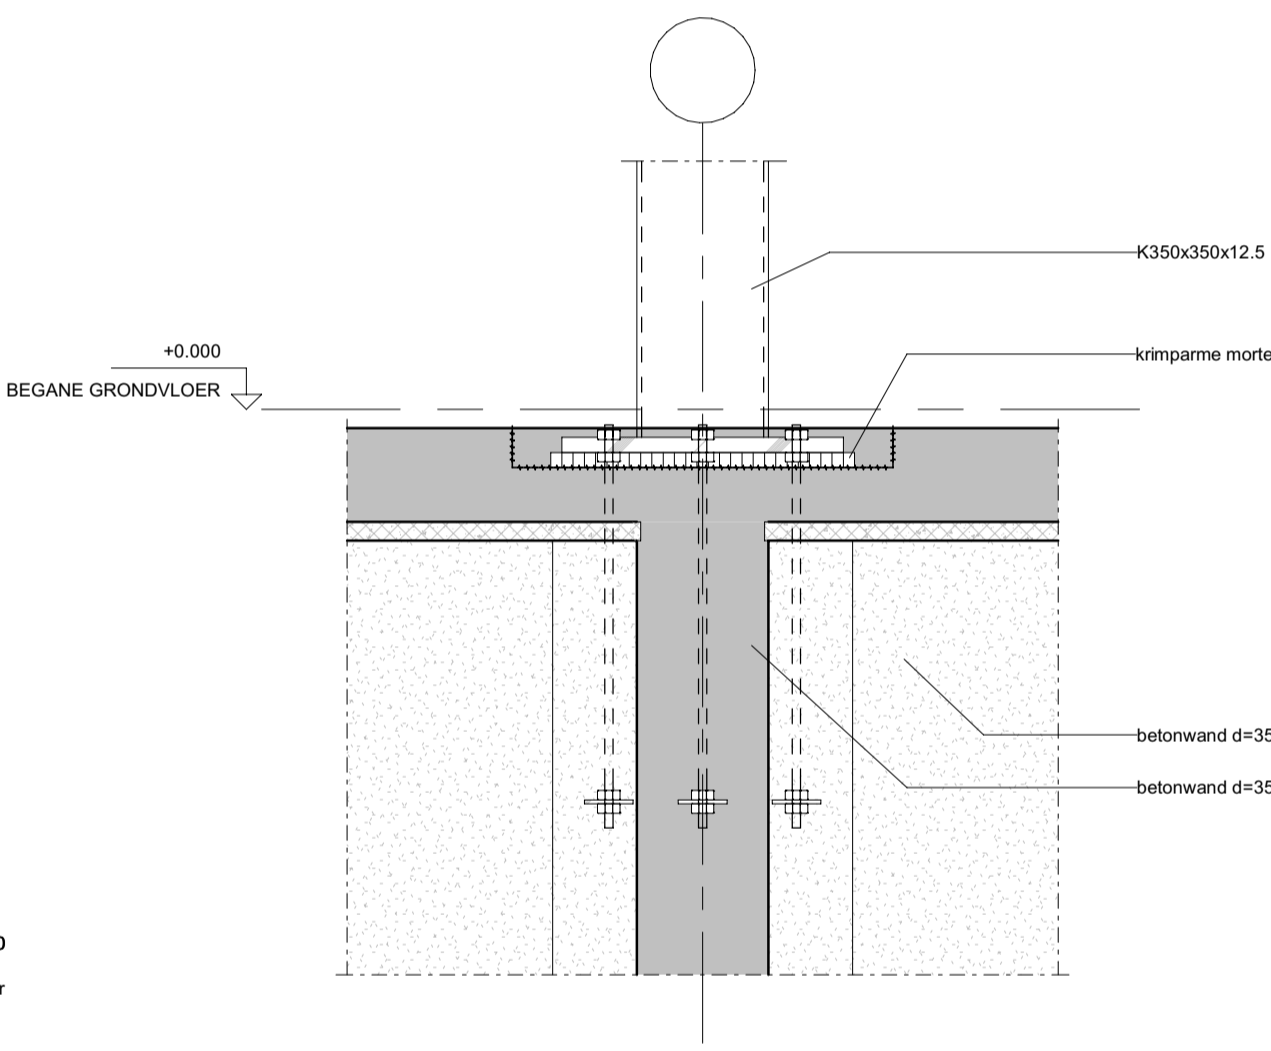


PRINCIPE KOLOM OP KELDERWAND

Schaal: 1 : 20

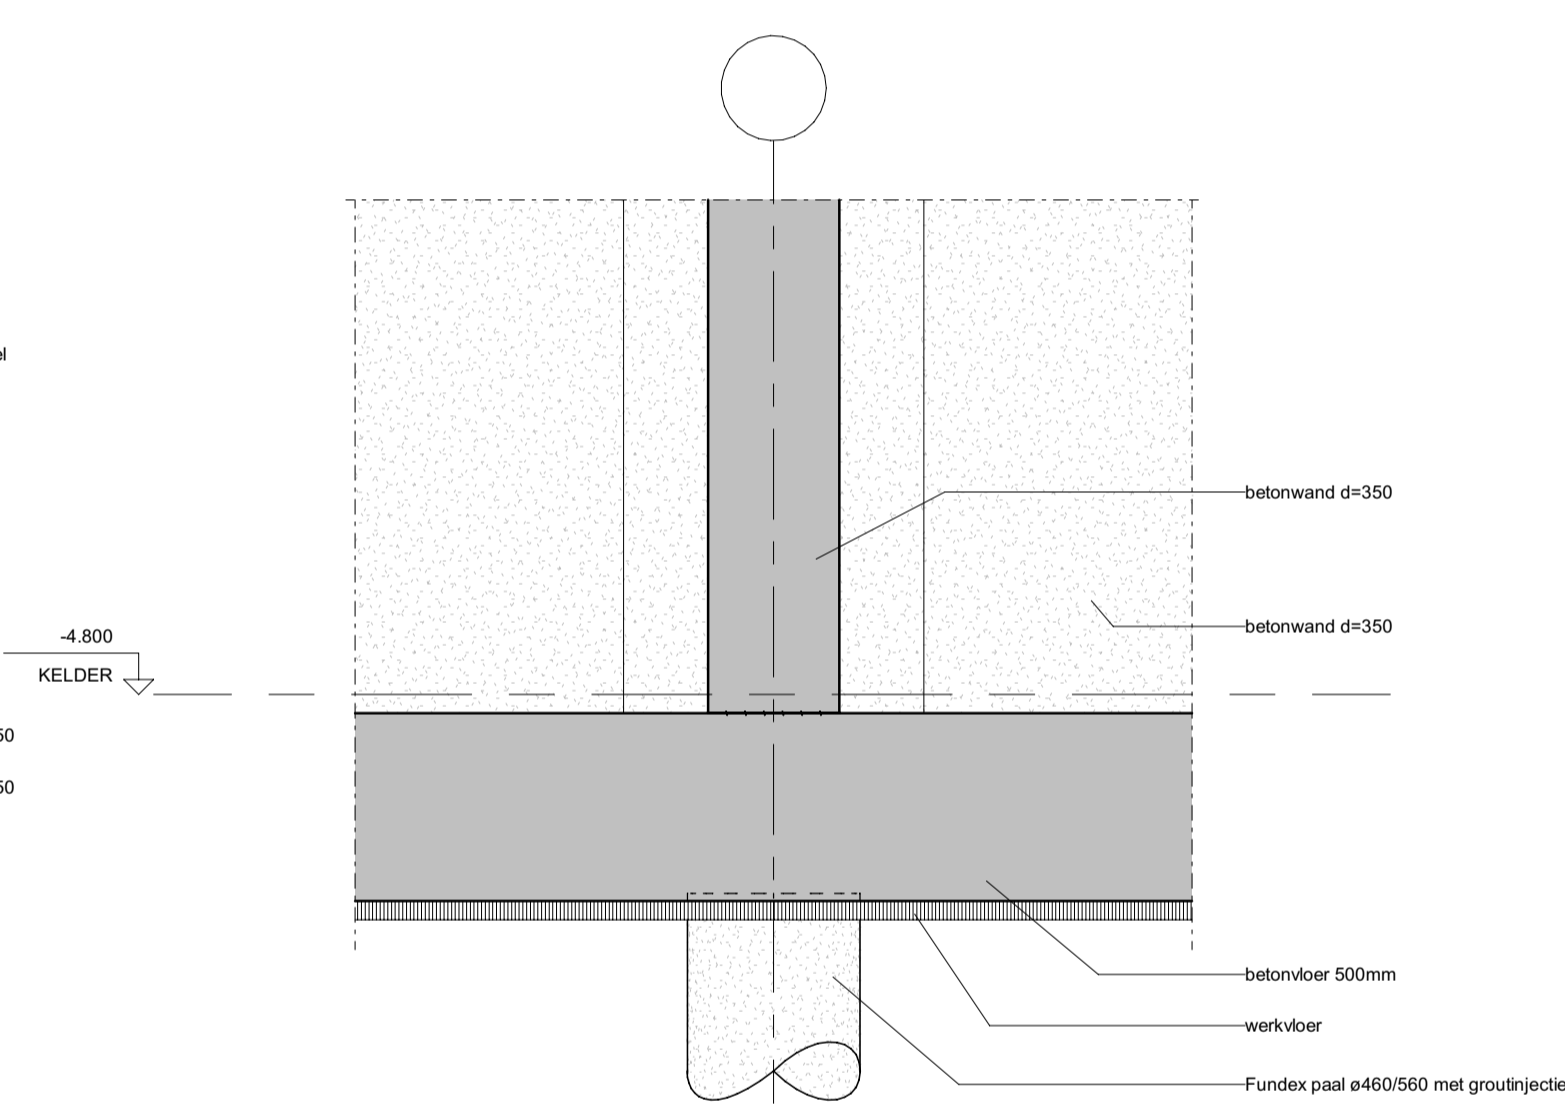


PRINCIPE AANSLUITING KEDERVLOER BINNENWAND

Schaal: 1 : 20

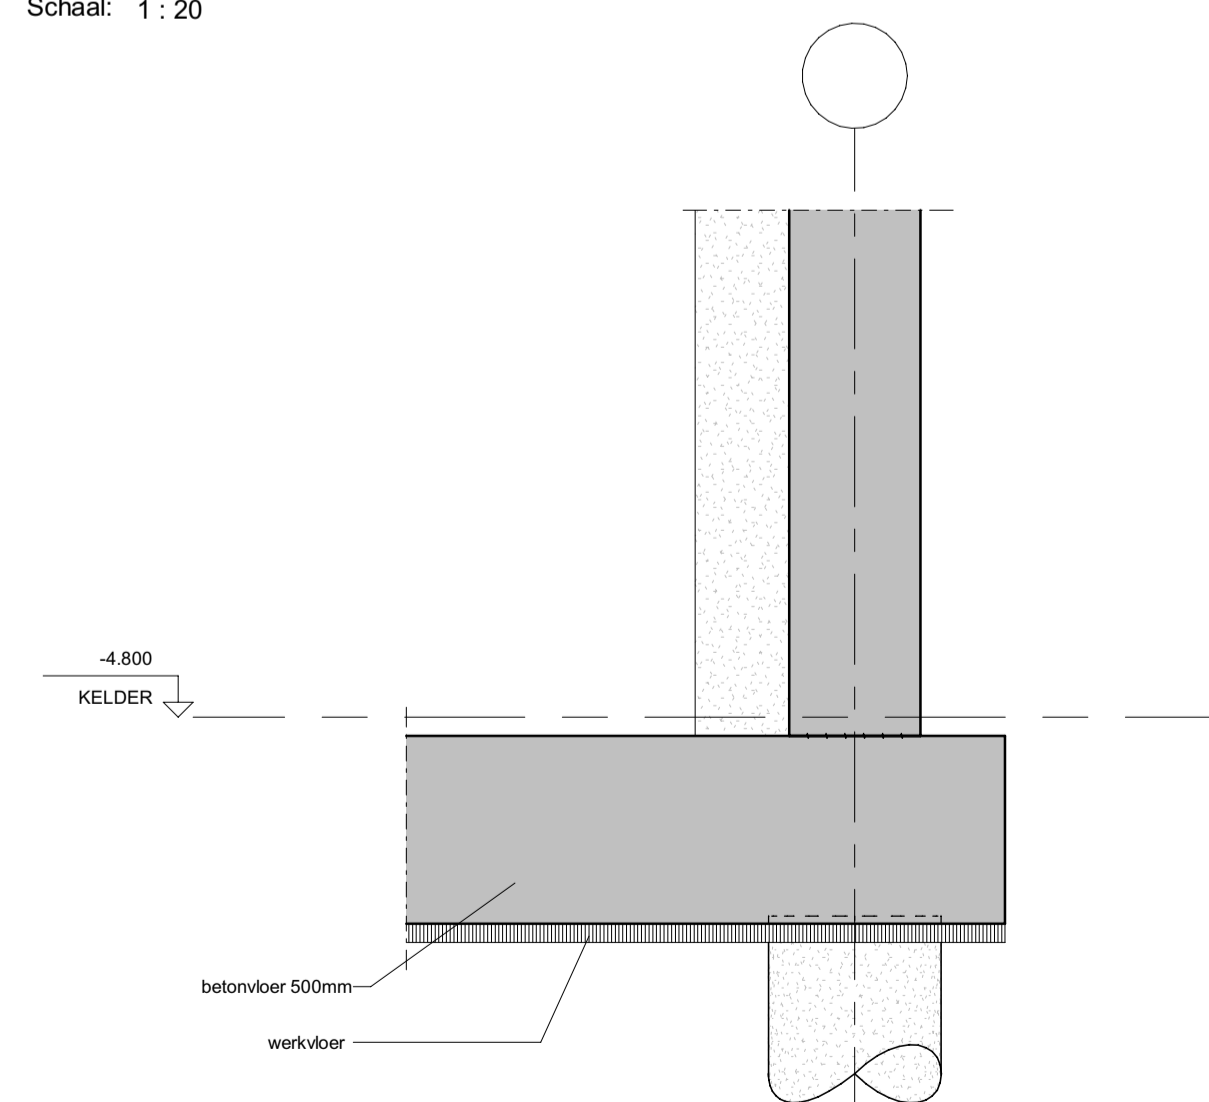


PRINCIPE KELDERSVLOERRAND

Schaal: 1 : 20

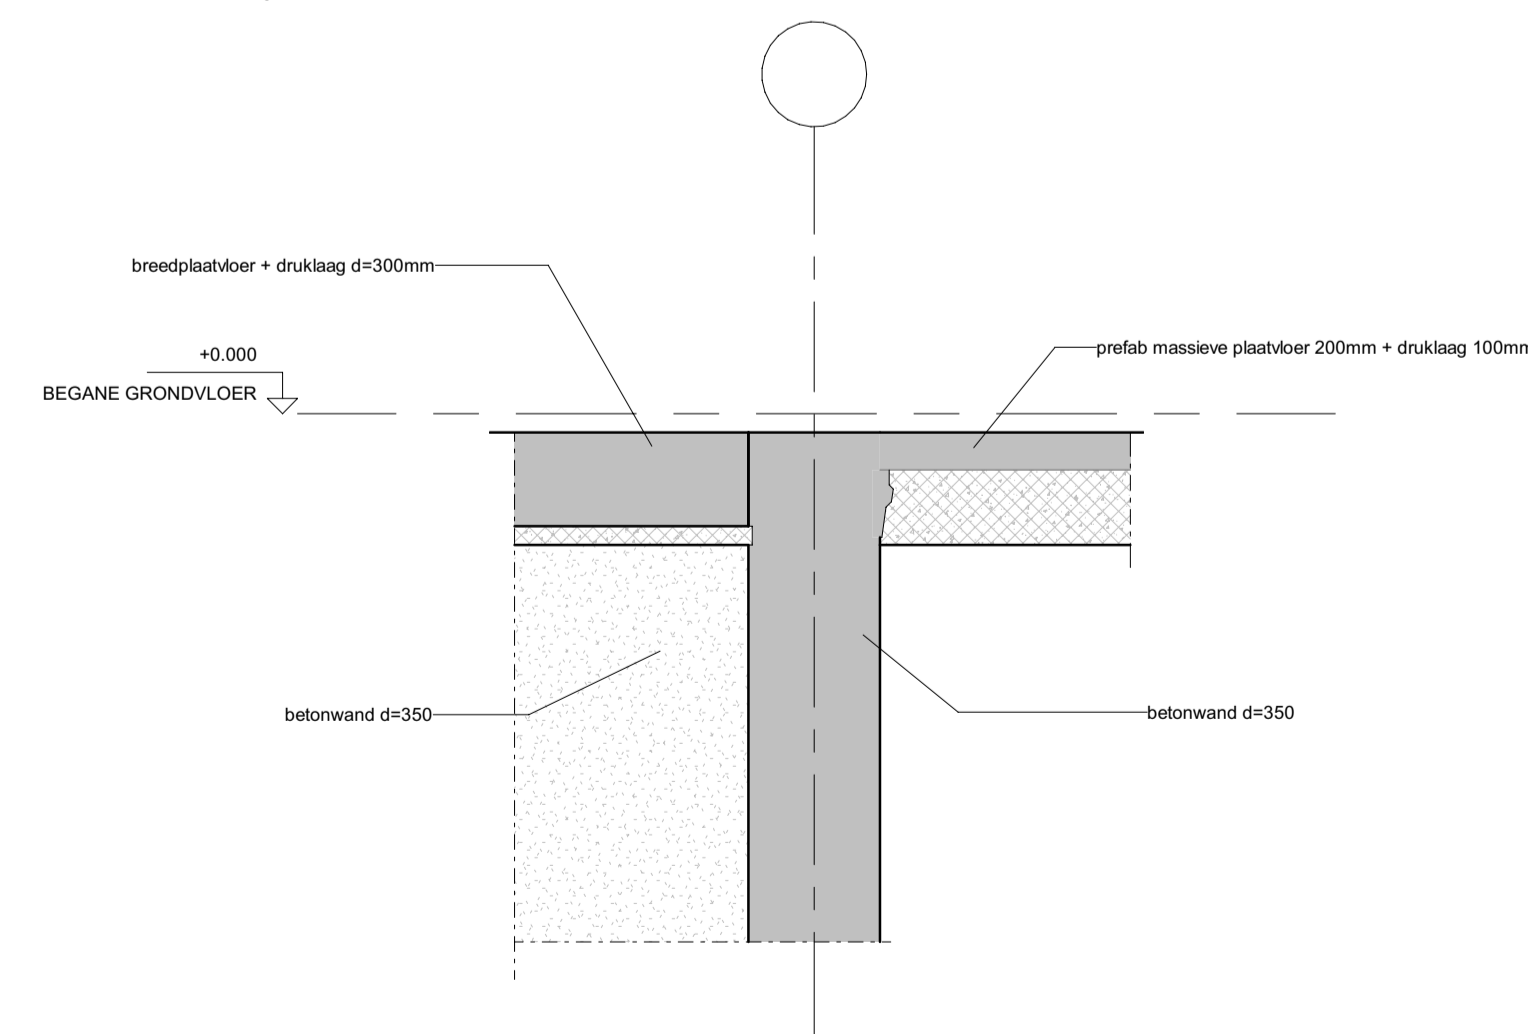

PRINCIPE INTERFACE T.P.V. KELDER

Schaal: 1 : 20

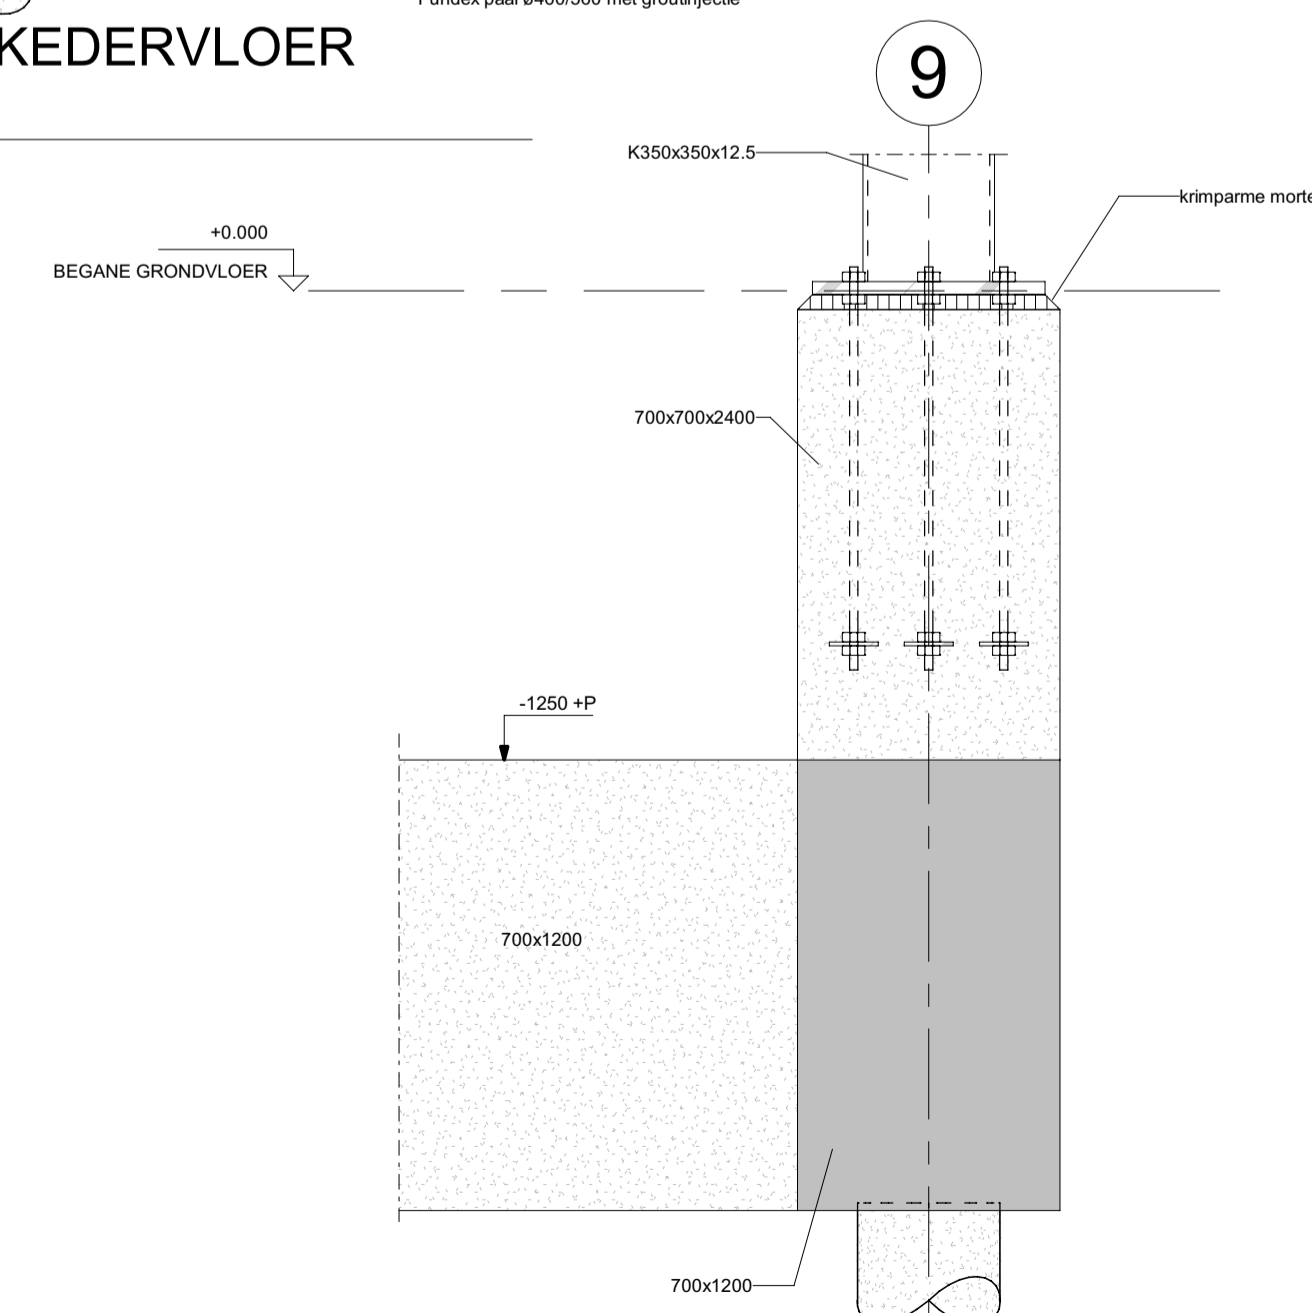

PRINCIPE DETAIL KOLOM OP SOKKEL


Schaal: 1 : 20

GOEDGEKEURD DOOR: TF

GETEKEND: DA

RO

RO/TF

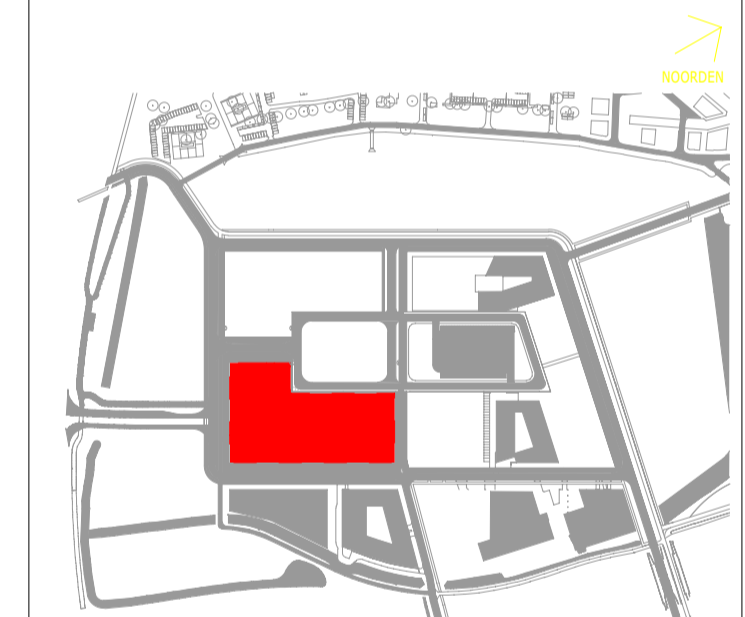

B	15-06-21	DEFINITIEF	RO
REV	DATUM	OMSCHRIJVING	AKK

Bristol Myers Squibb™

TITEL: Details

PROJECT: EU CELL THERAPY FACILITY

FASE: DO

LOCATIE: LEIDEN BIO SCIENCE PARK NETHERLANDS

CAR#: BLADNR:

DATUM: 14/06/2021 15:43:37

SCHAAL: 1 : 20 TEKENINGNR:

PRJ MGR: RO

ONTWERPER: TF LEI-310-ST-80-01-PMT

LEVERANCIER:

AUTHEUR: DA

DISCIPLINE: ST

SYSTEEM:

SYSTEEM#:

APPARATUUR:

CSI CATEGORIE:

OBJECT NAAM:

DOCUMENT TYPE:

AFDELING:

**Workspace Name:** A20DB067 - BMS - European Union Cell Therapy Facility

**Client:** DPS Group

**Workspace Status:** Open

**Purpose of Issue:** For Information

**Doc Ref:** LEI-310-ST-80-01

**Doc Path:** 01 - DPS\01.15 - Civil Structural\LEI-310-ST-80-01-PMT.pdf

**Document Title:** Details

**Printed on:** 14-Jun-2021 18:47 WET

---

**Issue No:** 3

**Revision:** B

**Issue Date:** 14-Jun-2021 18:07 WET

**Published by:** Elizabeth Fagan

**Issue Status:** DPS - PM (PM Approved)

**Comments Associated with this Issue:**

- DOC-COM001 MC, DG, 14-Jun-2021
- DOC-COM002 EF, DG, 14-Jun-2021
- DOC-COM003 SK, DG, 14-Jun-2021

**DOC-COM001 : Document Status Change**

**Author:** Mark Cotter, DPS Group

**Date:** 14-Jun-2021 18:20 WET

**Comment Content:** Document Status was changed from --- to DPS - TA (Technical Approval) by Mark Cotter, DPS Group on 14-Jun-2021. Reason for Change : TA on behalf Arcadis.

**Comment Distribution**

**Recipient**

Mary Shaw, DPS Group  
Sean Kinnane, DPS Group  
Eddie Bolger, DPS Group  
Brendan McCloskey, DPS Group  
Claire Connor, DPS Group  
Elizabeth Fagan, DPS Group  
Philip Gamble, DPS Group

**DOC-COM002 : Document Status Change**

**Author:** Elizabeth Fagan, DPS Group

**Date:** 14-Jun-2021 18:29 WET

**Comment** Document Status was changed from DPS - TA (Technical Approval) to DPS - QA (QA Approved) by Elizabeth  
**Content:** Fagan, DPS Group on 14-Jun-2021.Reason for Change : QA.

**Comment Distribution**

**Recipient**

Mary Shaw, DPS Group  
Sean Kinnane, DPS Group  
Eddie Bolger, DPS Group  
Brendan McCloskey, DPS Group  
Claire Connor, DPS Group  
Mark Cotter, DPS Group  
Philip Gamble, DPS Group

**DOC-COM003 : Document Status Change**

**Author:** Sean Kinnane, DPS Group

**Date:** 14-Jun-2021 18:47 WET

**Comment** Document Status was changed from DPS - QA (QA Approved) to DPS - PM (PM Approved) by Sean Kinnane,  
**Content:** DPS Group on 14-Jun-2021.Reason for Change : Approved.

**Comment Distribution**

**Recipient**

Mary Shaw, DPS Group  
Eddie Bolger, DPS Group  
Brendan McCloskey, DPS Group  
Claire Connor, DPS Group  
Mark Cotter, DPS Group  
Elizabeth Fagan, DPS Group  
Philip Gamble, DPS Group