



PLAN PUMPS P-453A&B

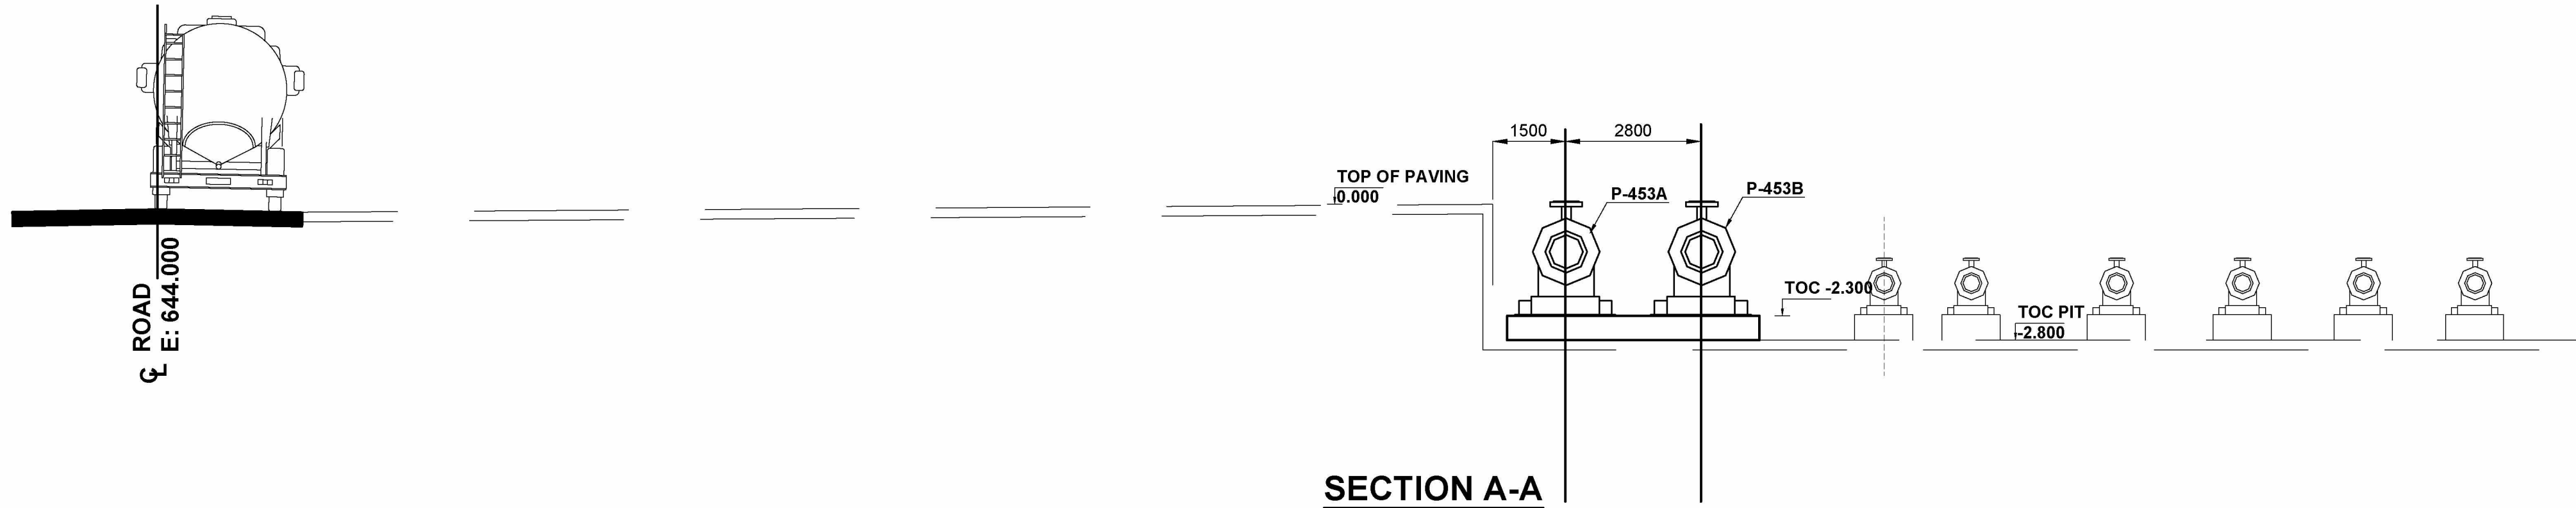


SECTION A-A

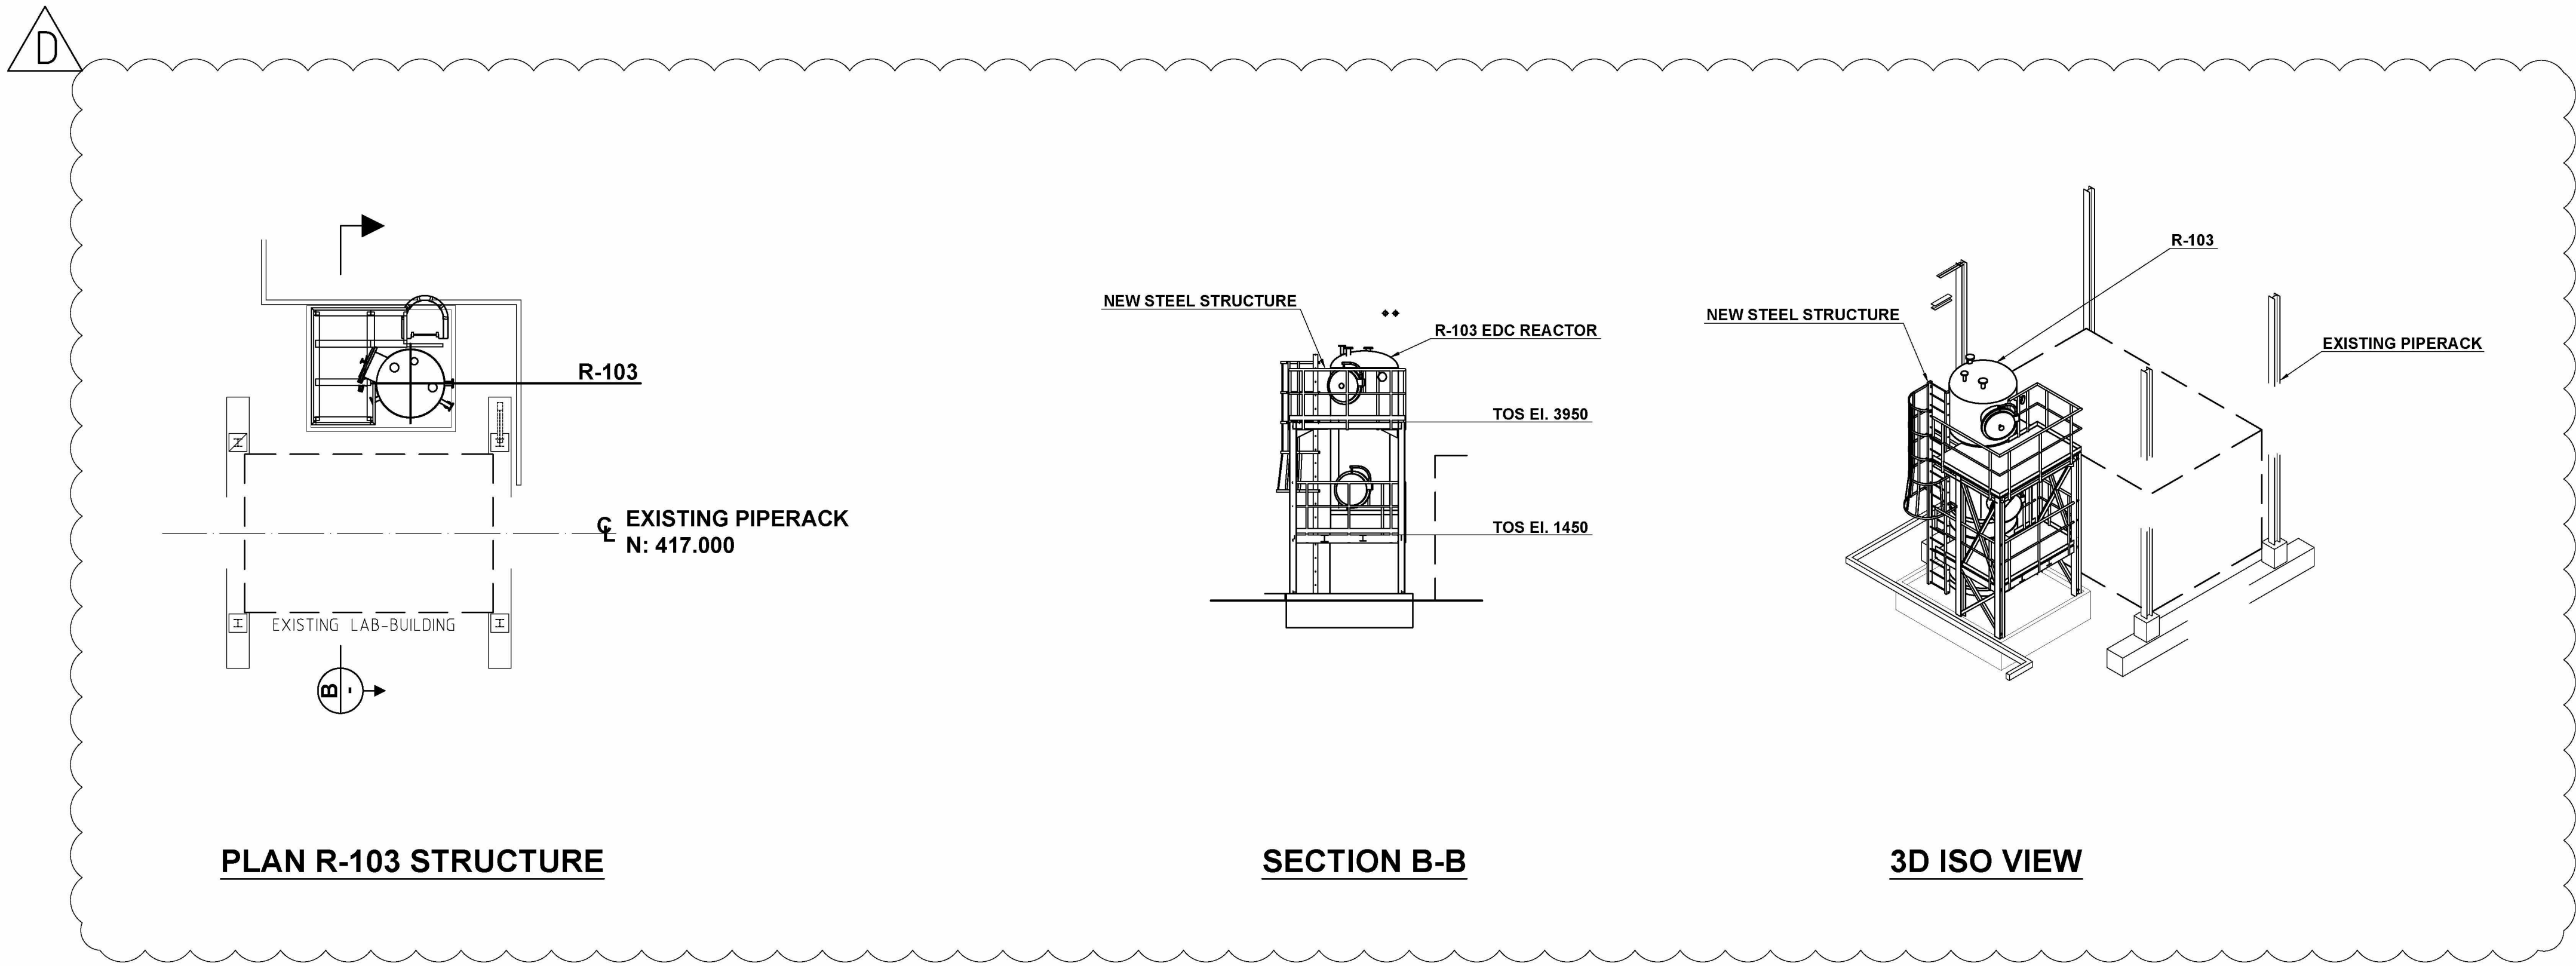

PLAN R-103 STRUCTURE


SECTION B-B

3D ISO VIEW

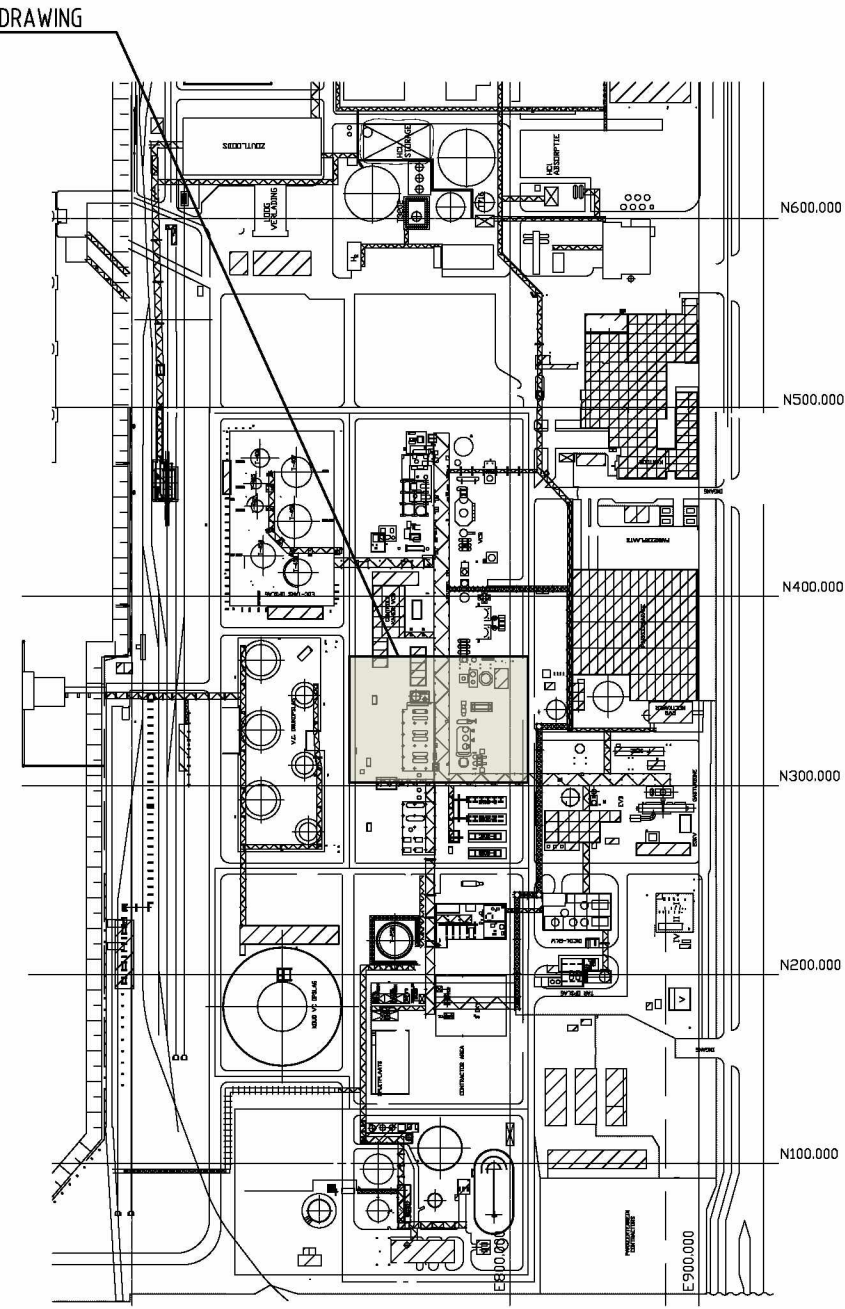

KEY PLAN

LEGEND

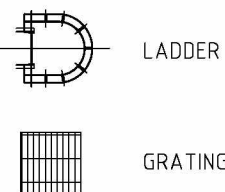

ABBREVIATIONS

BOC = BOTTOM OF CONCRETE	m = METER
CJ = CONSTRUCTION JOINT	mm = MILLIMETER
CL = CENTER LINE	MIN = MINIMUM
DA = DIAMETER	MAX = MAXIMUM
EL = ELEVATION	T.O.C = TOP OF CONCRETE
F.FL = FINISHED FLOOR LEVEL	T.O.S = TOP OF STEEL
F60 = FIRE RESISTANCE (in min)	TYP = TYPICAL
GL = GRADE LEVEL	THK = THICKNESS
RWS = RAIN WATER SYSTEM	

REFERENCE DRAWINGS

FLUOR DOC. NO.	DRAWING NO.	TITLE
ABXN-HTDC-215-PLN-001-0001	A.111.218	PLOT PLAN GREENFIELD AREA
ABXN-HTDC-215-PLN-001-0002	A.111.219	SECTION A-A & B-B
ABXN-HTDC-215-PLN-001-0003	A.111.223	SECTION B-B & C-C
ABXN-HTDC-215-PLN-001-0004	A.111.229	SECTION C-C, F-F, G-G, H-H, I-I & J-J
ABXN-HTDC-215-PLN-001-0005	A.111.262	SUBMITTAL
ABXN-HTDC-215-PLN-001-0006	A.111.274	3D ISO VIEW
ABXN-HTDC-215-PLN-001-0007	A.111.298	BROWN FIELD ISBL KEY PLAN
ABXN-HTDC-215-PLN-001-0008	A.111.301	BROWN FIELD ISBL 1 & 2
ABXN-HTDC-215-PLN-001-0009	A.111.302	BROWN FIELD ISBL 3

NOTE:

- ALL DIMENSIONS IN MILLIMETERS UNLESS NOTED OTHERWISE.
- DIMENSIONS ARE APPROXIMATE AND NOT FINAL.
- PLANT LEVELS:
CALLED ELEVATION (IN M) = 0.000
ACTUAL ELEVATION (IN M) N.A.P. = +4.750 ± HPP

FLUOR

FLUOR DOC. NUMBER
A8XN-HTDC-215-PLN-001-00010

REV	DATE	REVISION DESCRIPTION	BY	CHK	APPR
A	26/04/2021	ISSUED FOR CLIENT REVIEW	NH	ES	PK
B	18/05/2021	ISSUED FOR PERMITTING	NH	PK	PK
C	05/10/2021	ISSUED FOR PERMITTING	PN	PK	PK
D	29/10/2021	ISSUED FOR PERMITTING	PN	PK	PK

