



NOTITIE


- VOOR COSTRUCTIEVE UITGANGSPUNTEN ZIE RAPPORT INDU200360.74.521
- VOOR GEWICHTSBEREKENING ZIE DOCUMENT INDU200360.74.108
- BIJBEHORENDE BOUWKUNDIGE TEKENING: INDU200360.69.103
- Staalkwaliteit: S355J2
- De palen en de funderingsconstructie (betonconstructie) worden uitgewerkt door derden

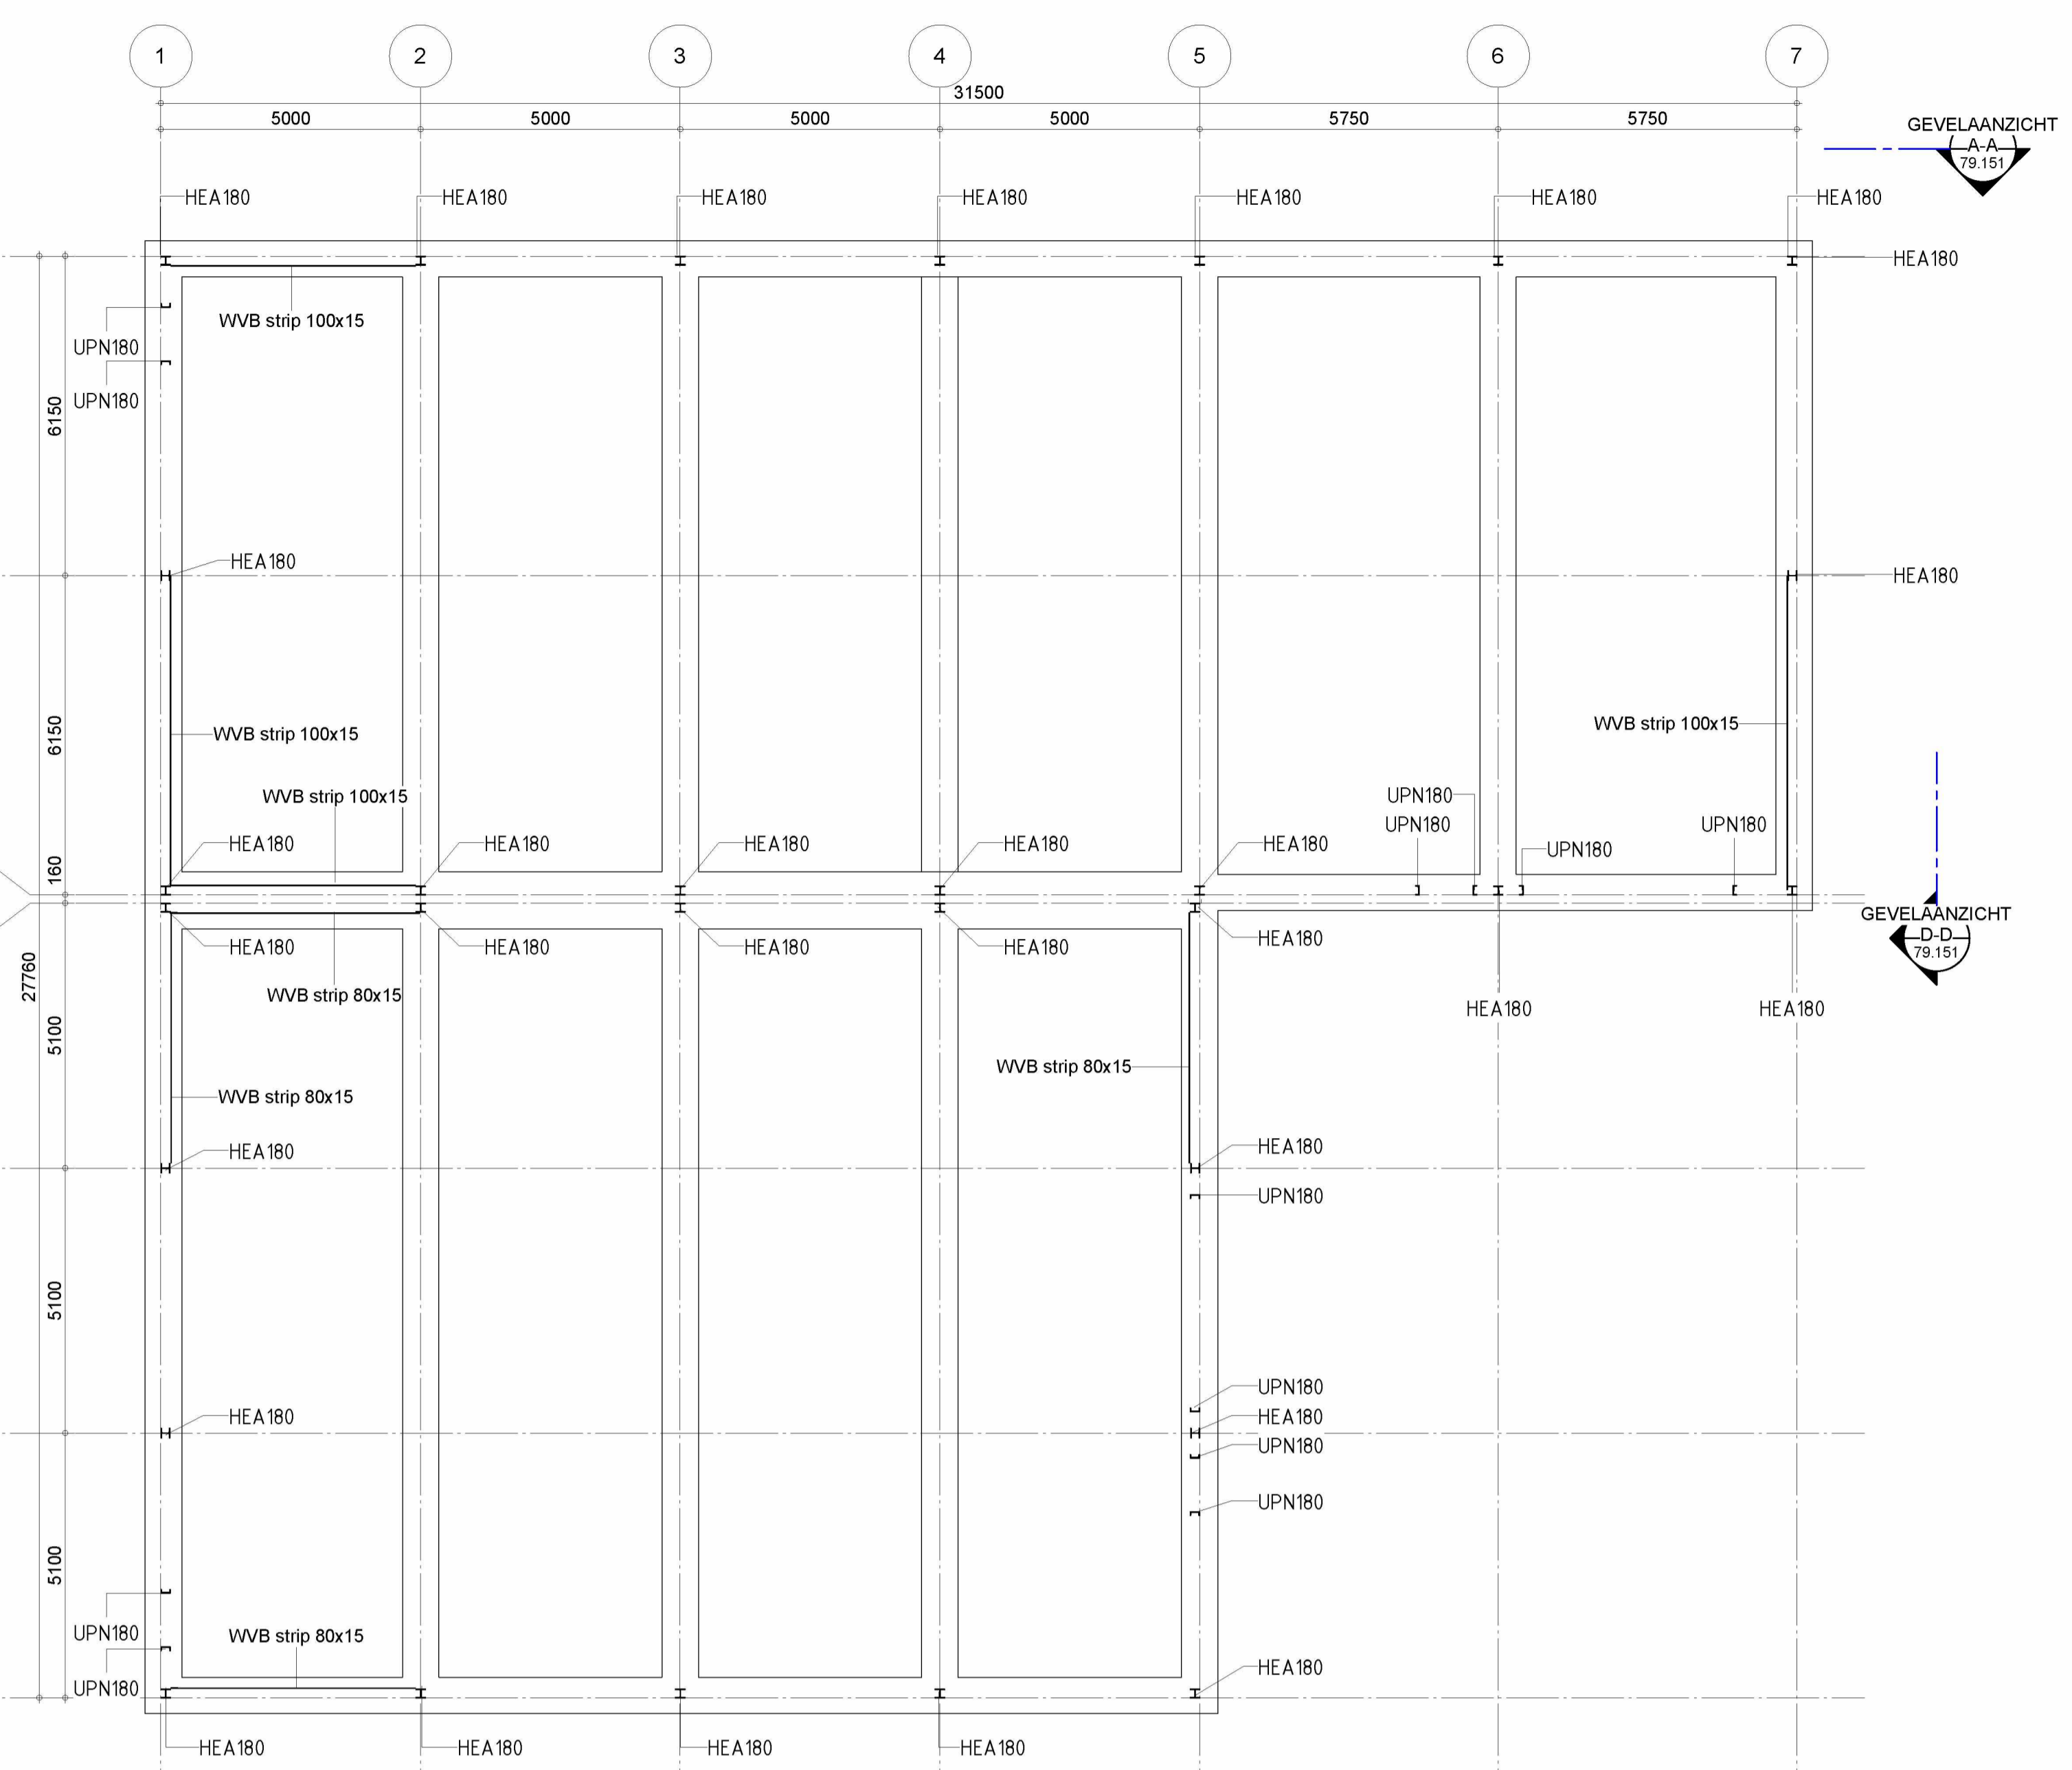


BEGANE GROND

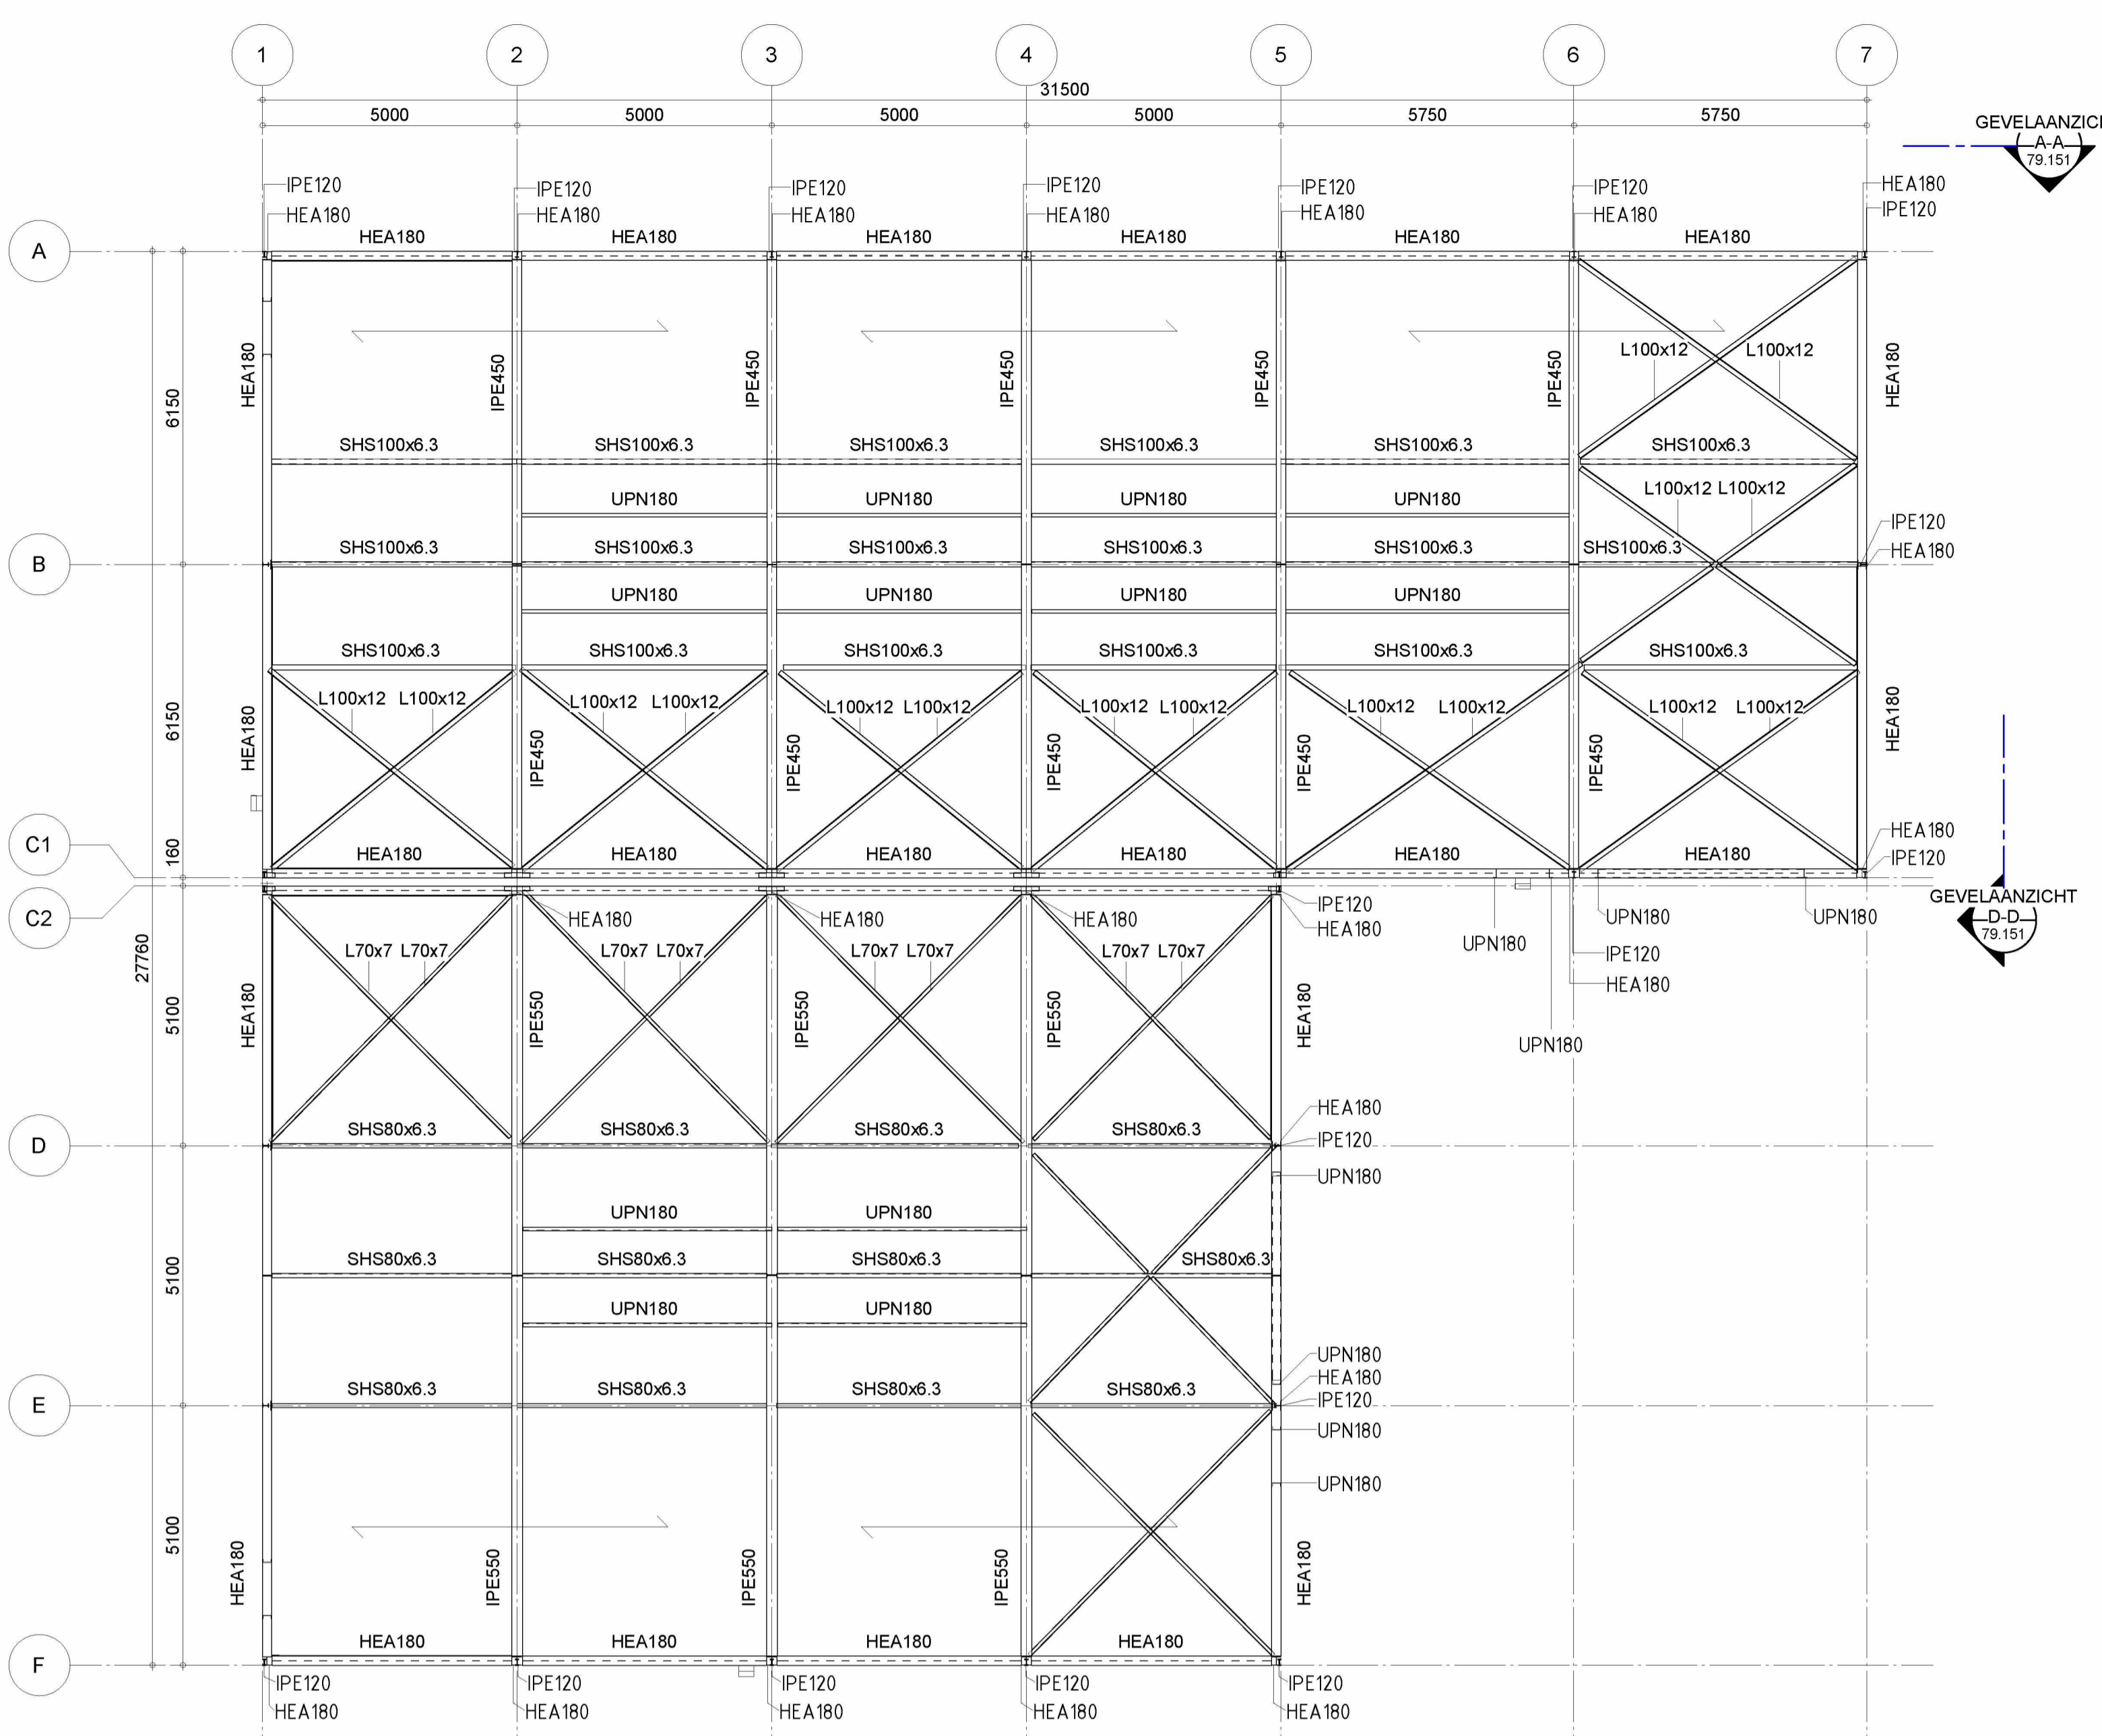


DAKVLOER

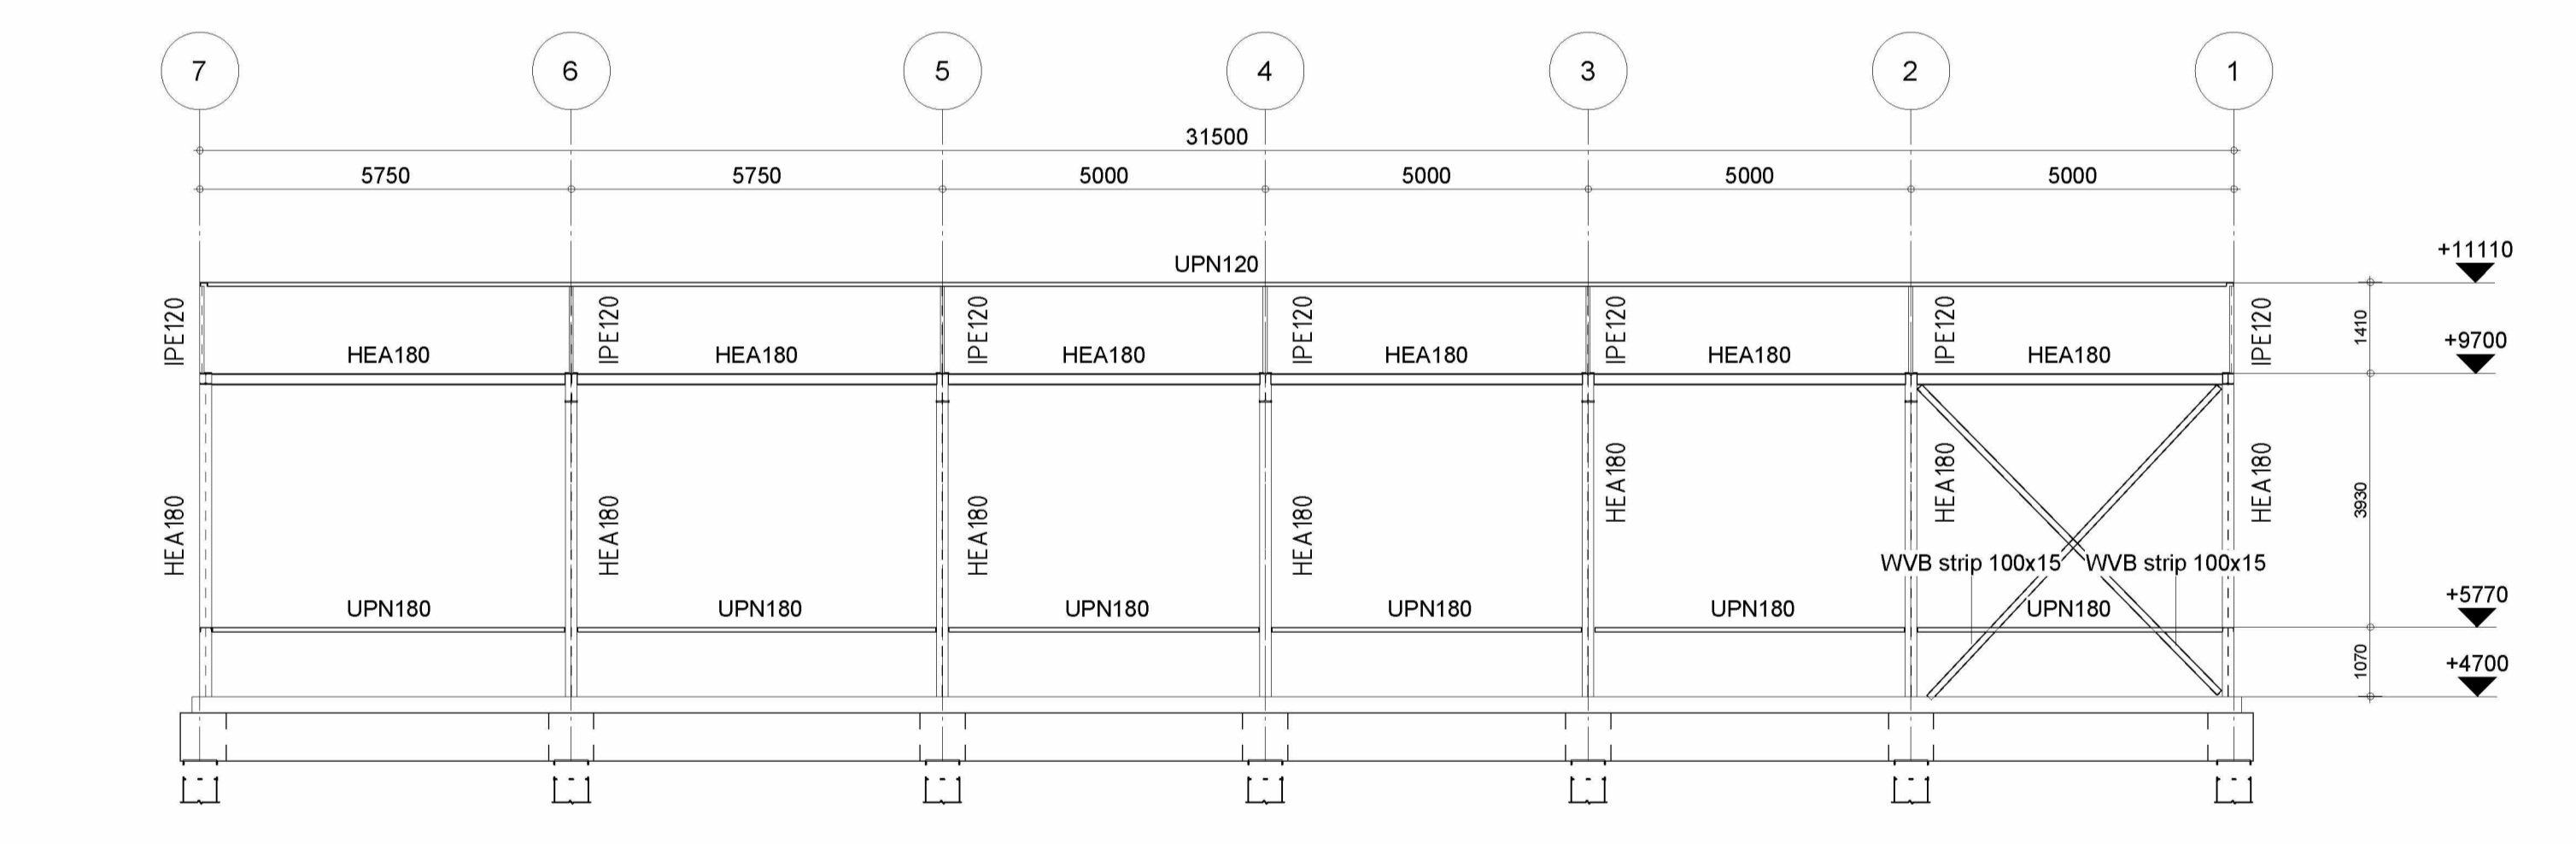


GEVELAANZICHT A-A

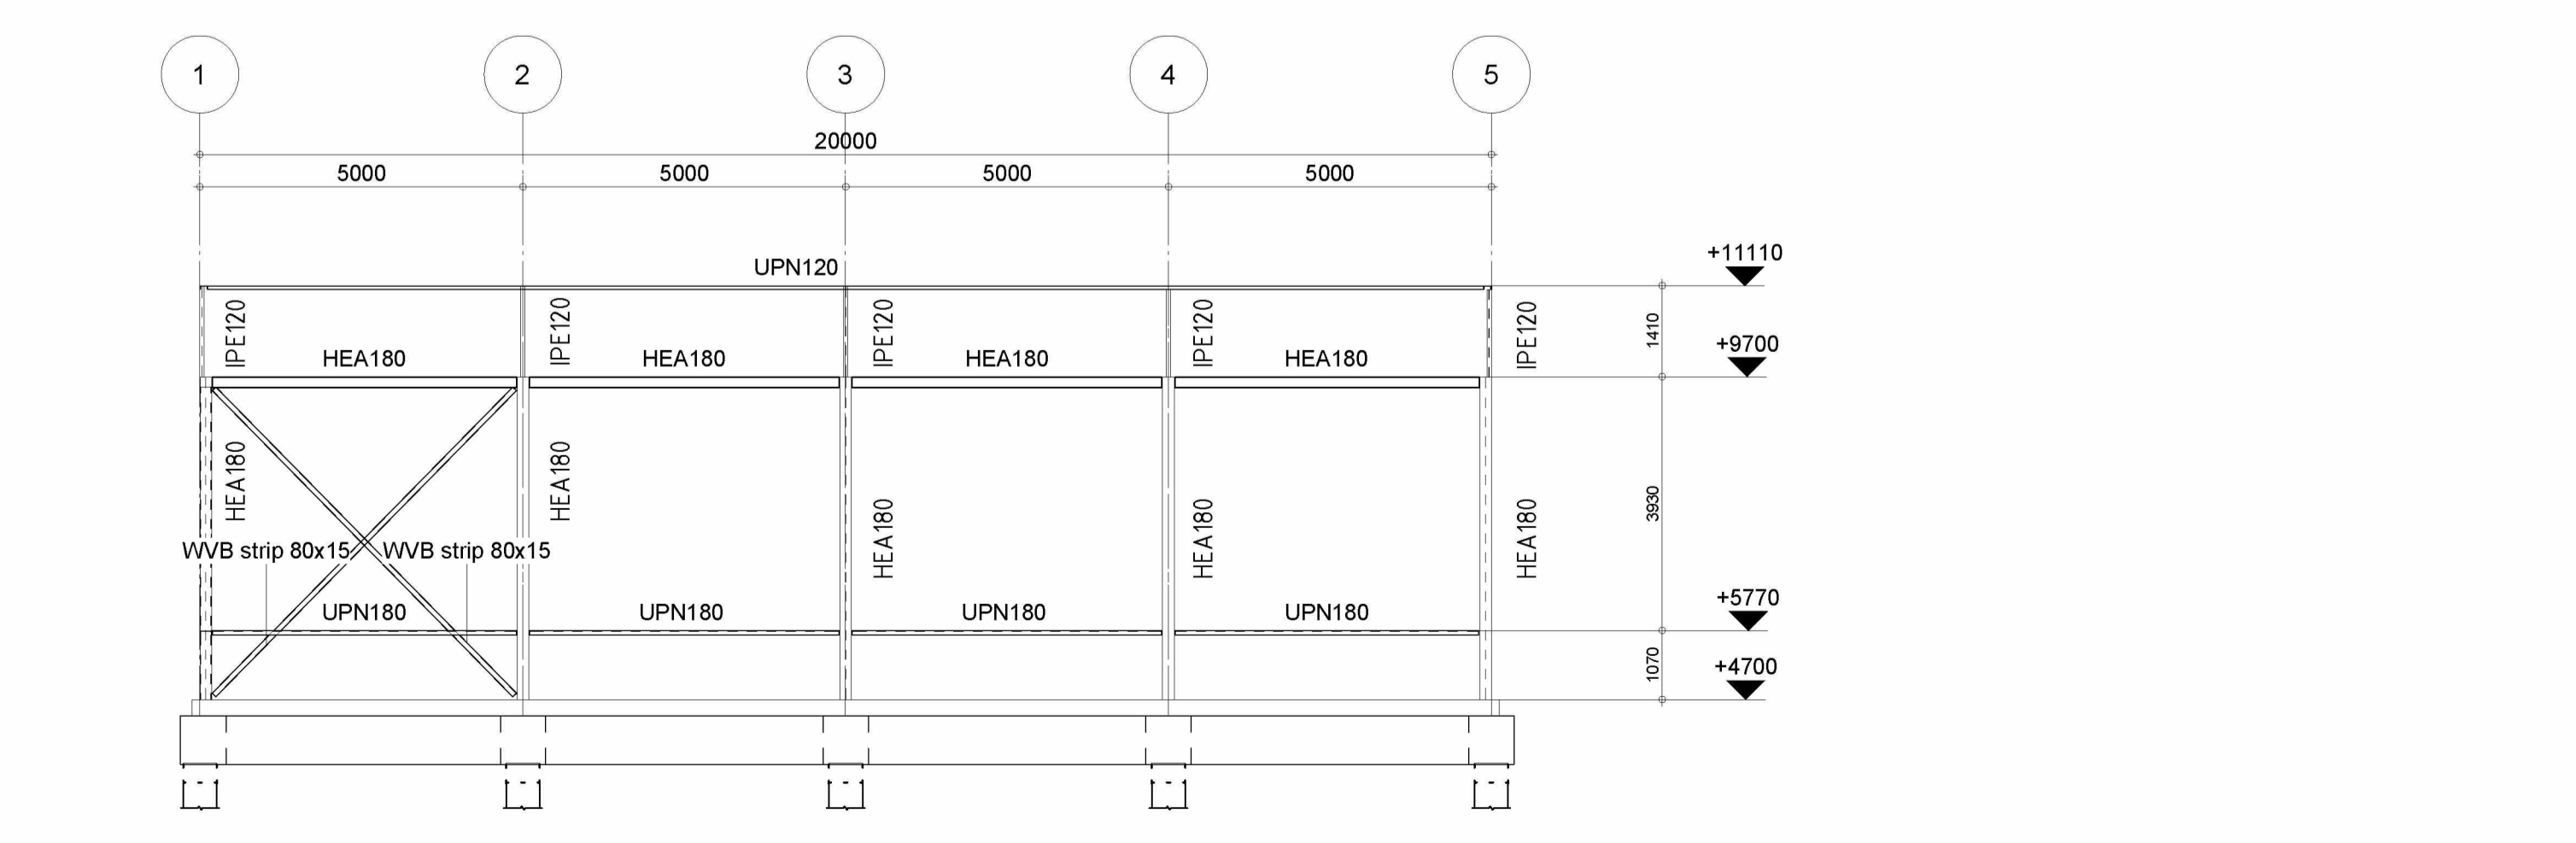


GEVELAANZICHT B-B

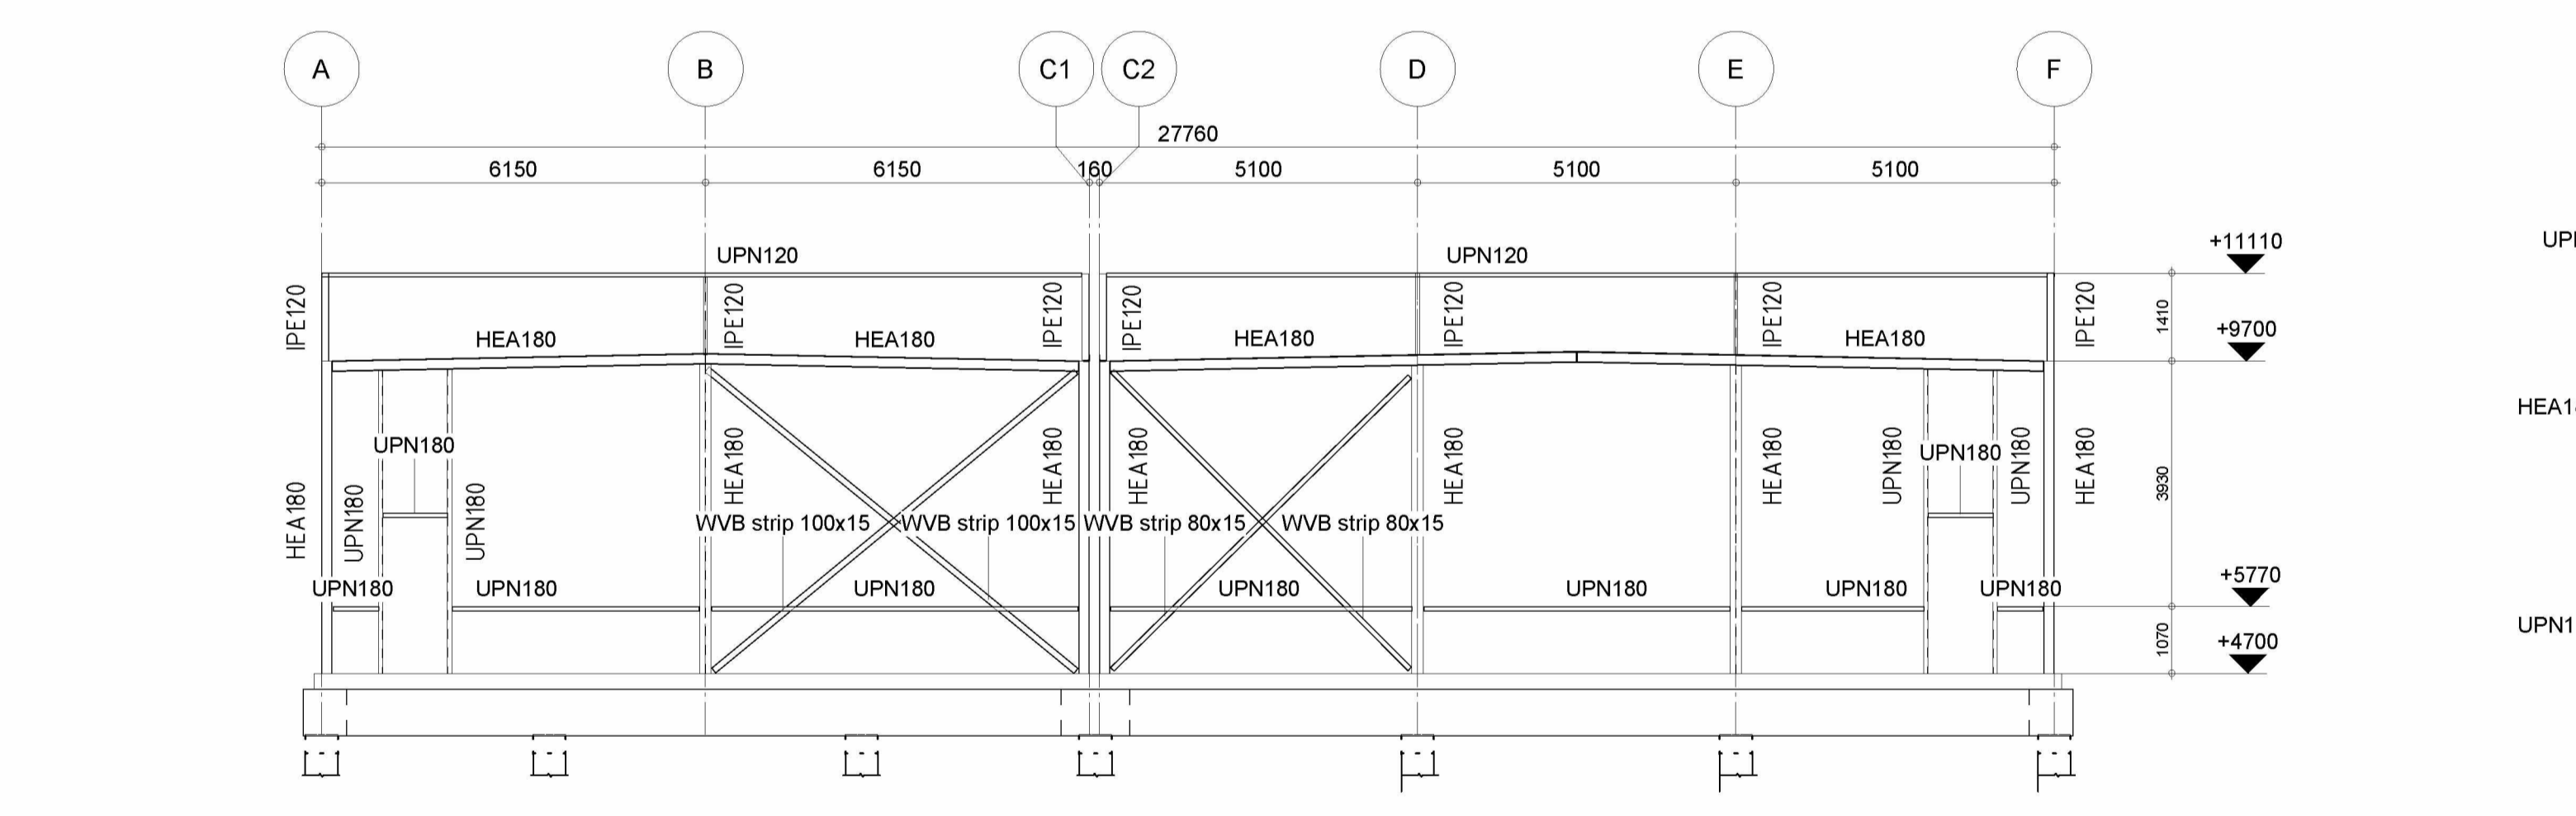


GEVELAANZICHT C-C

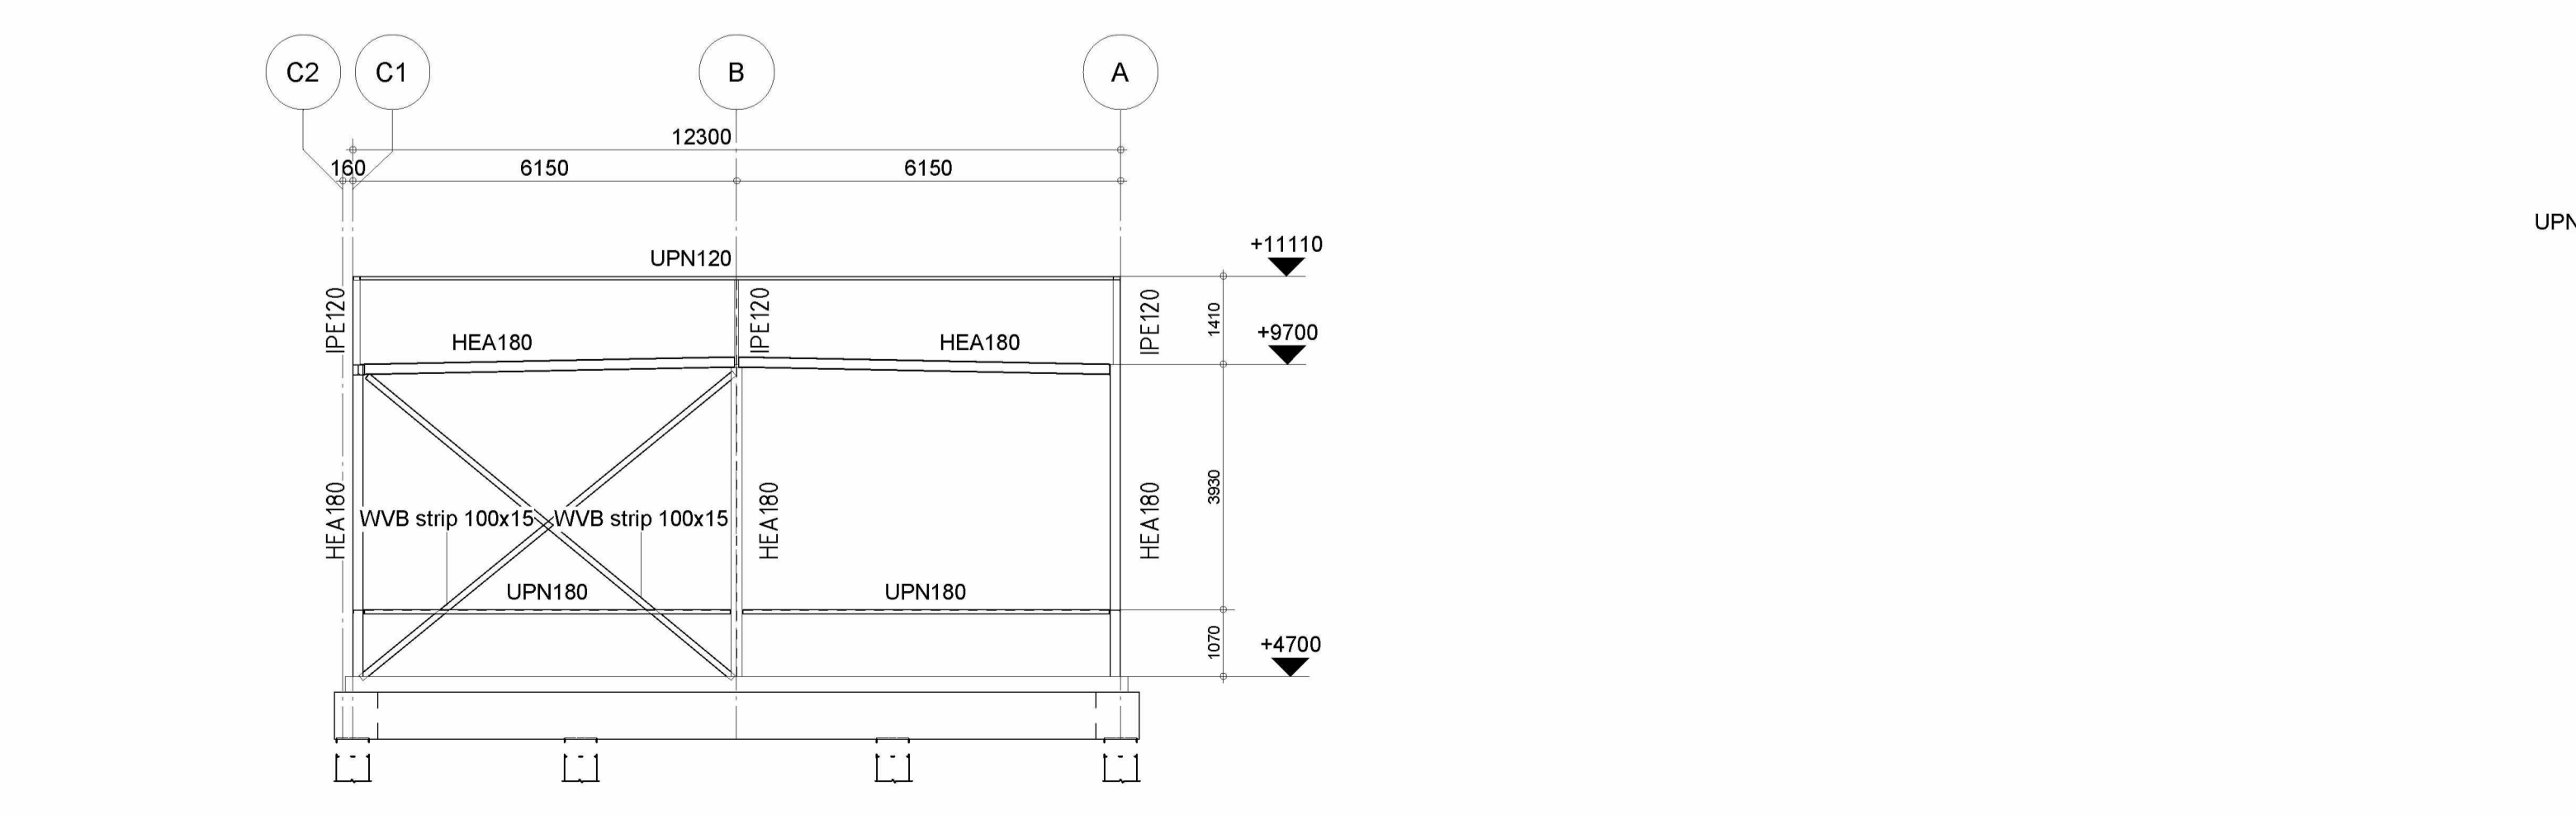


GEVELAANZICHT D-D

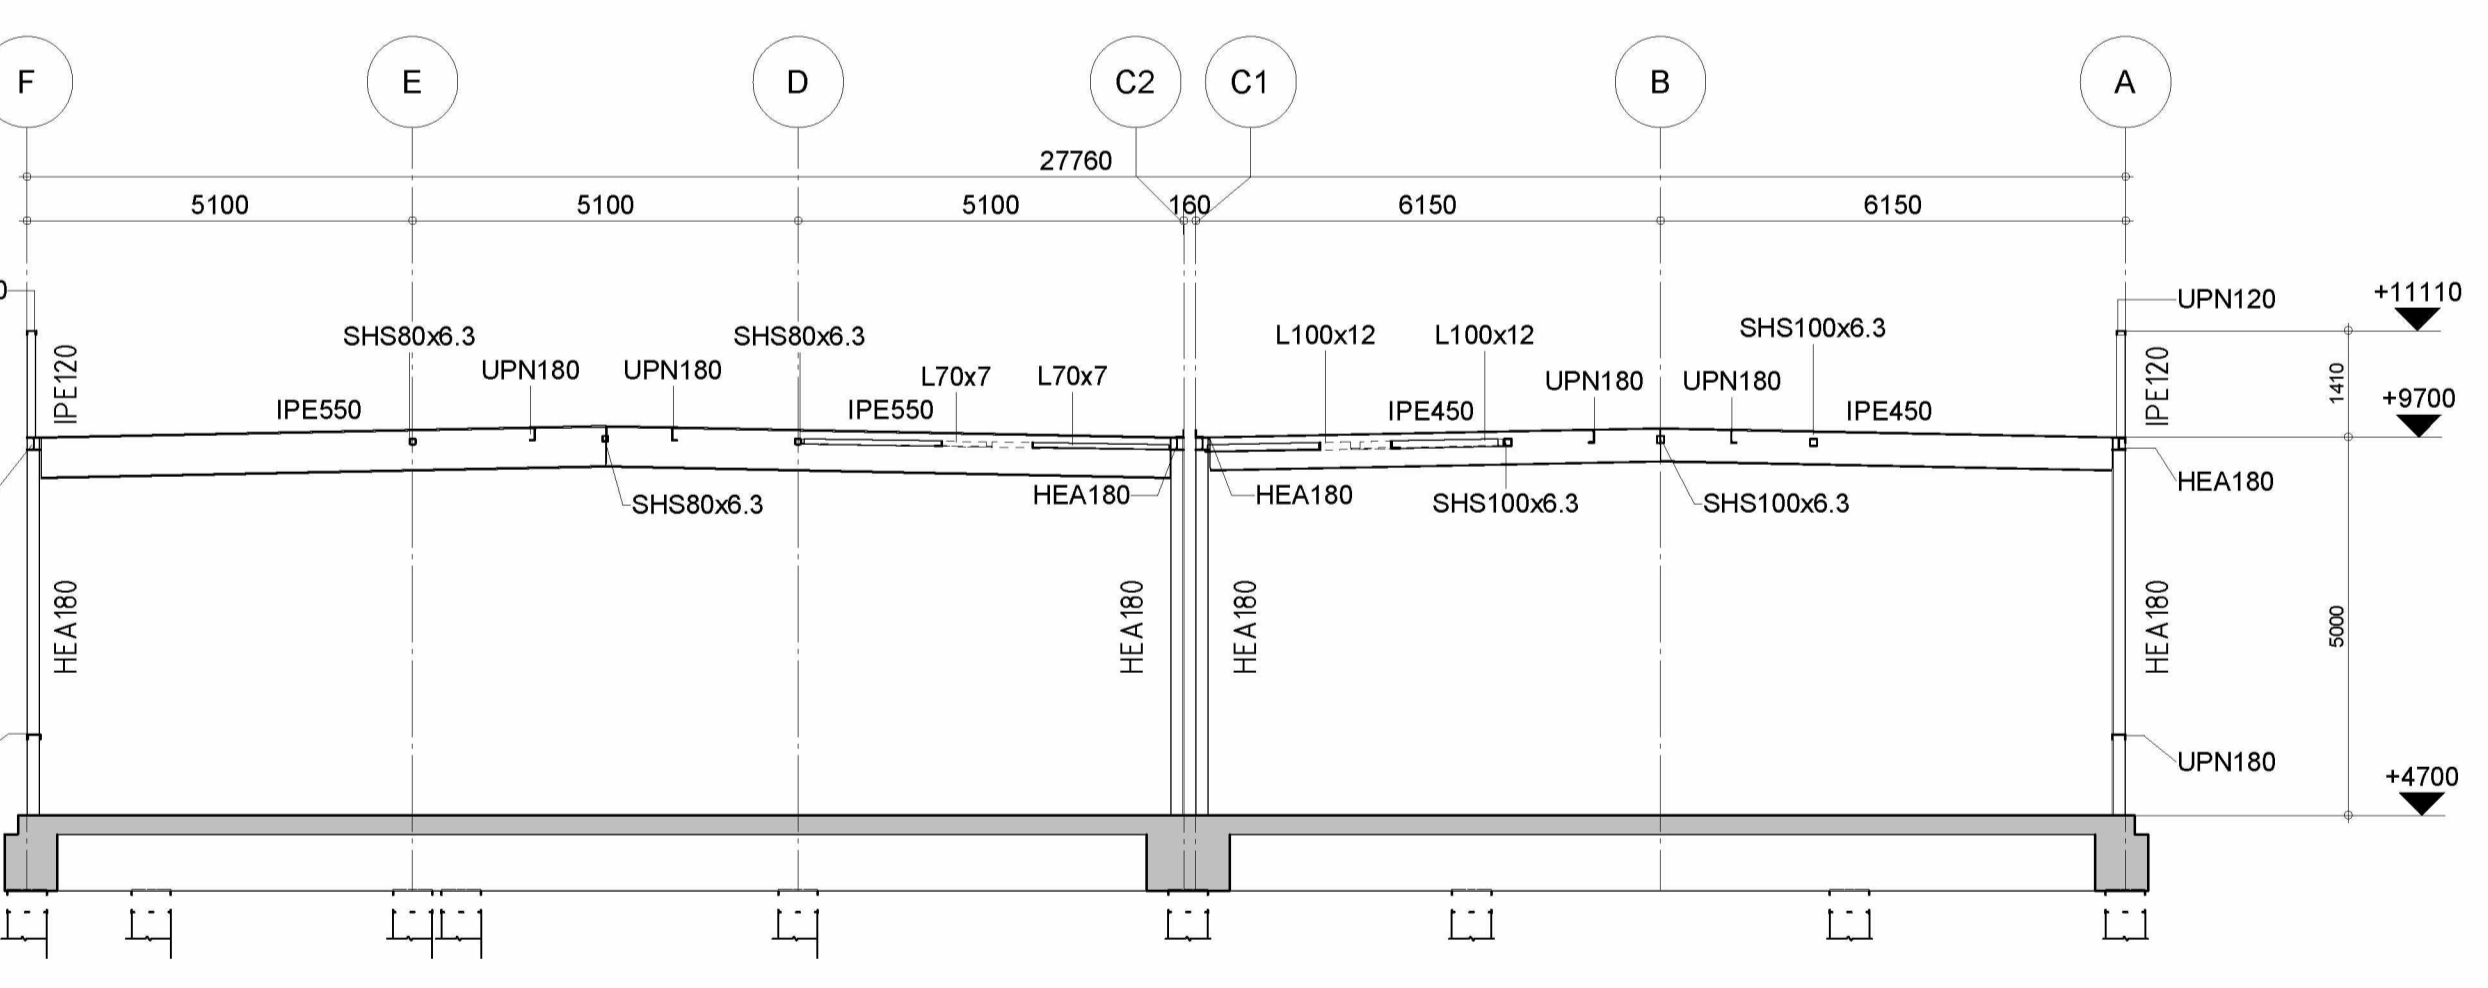

DOORSNEDE E-E

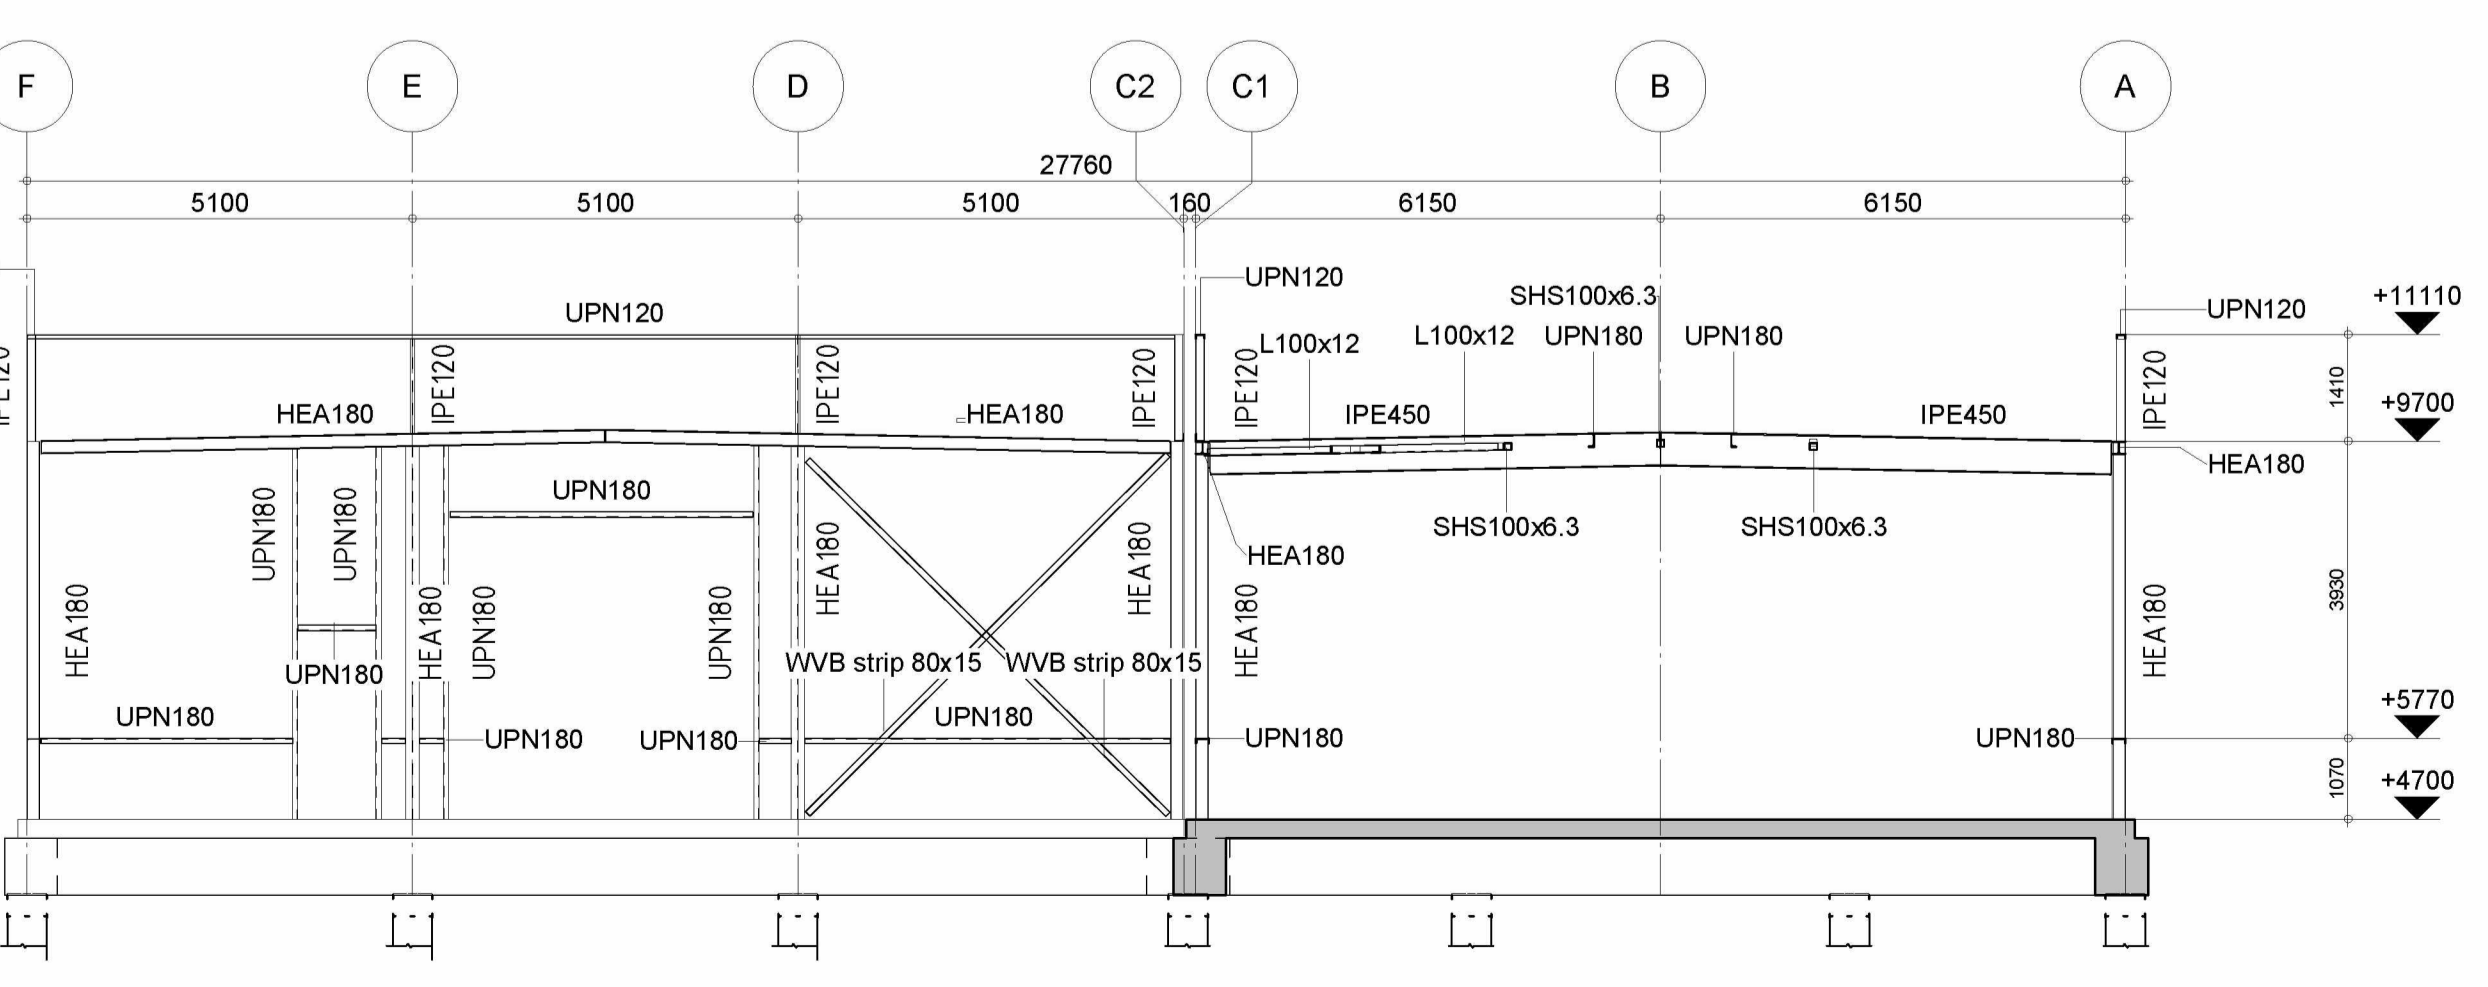

DOORSNEDE F-F

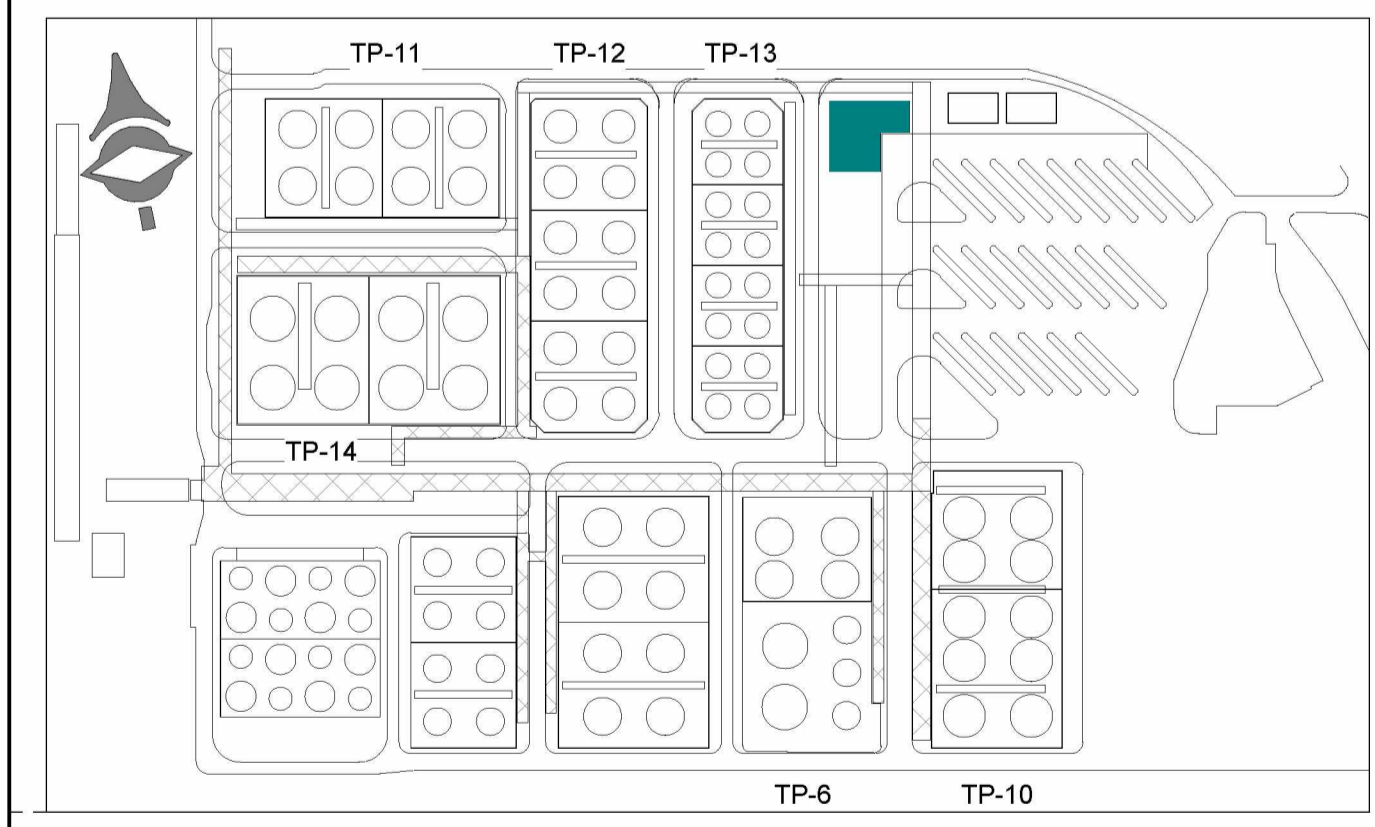

MATEN T.O.V.N.A.P.

CO	02-04-2021	ISSUED FOR COMMENTS	KIR	CRD	MAU
No.	Date	Reason / Description	Made by	Checked by	Approved by

Legal owner:  
**LBC Rotterdam B.V.**  
 Oude Maasweg 4  
 3197 KJ Botlek - Rotterdam  
 The Netherlands  
 T +31 (0)10 451 1111  
 www.lbc.nl



This drawing and its content remains the (intellectual) property of LBC Rotterdam B.V. The drawing shall at no time be copied, shown to third parties, or used for any purpose other than for which it was specifically provided.

Title: **UTILITY GEBOUW, STAALCONSTRUCTIE PLATTEGRONDEN, GEVELAANZICHTEN EN DOORSNEDEN**

Marking number: **INDU200360.79.151**

Sheet	Document type	Document status	Department	Technical reference