




FLOOR PLAN VIEW (EL.+0)

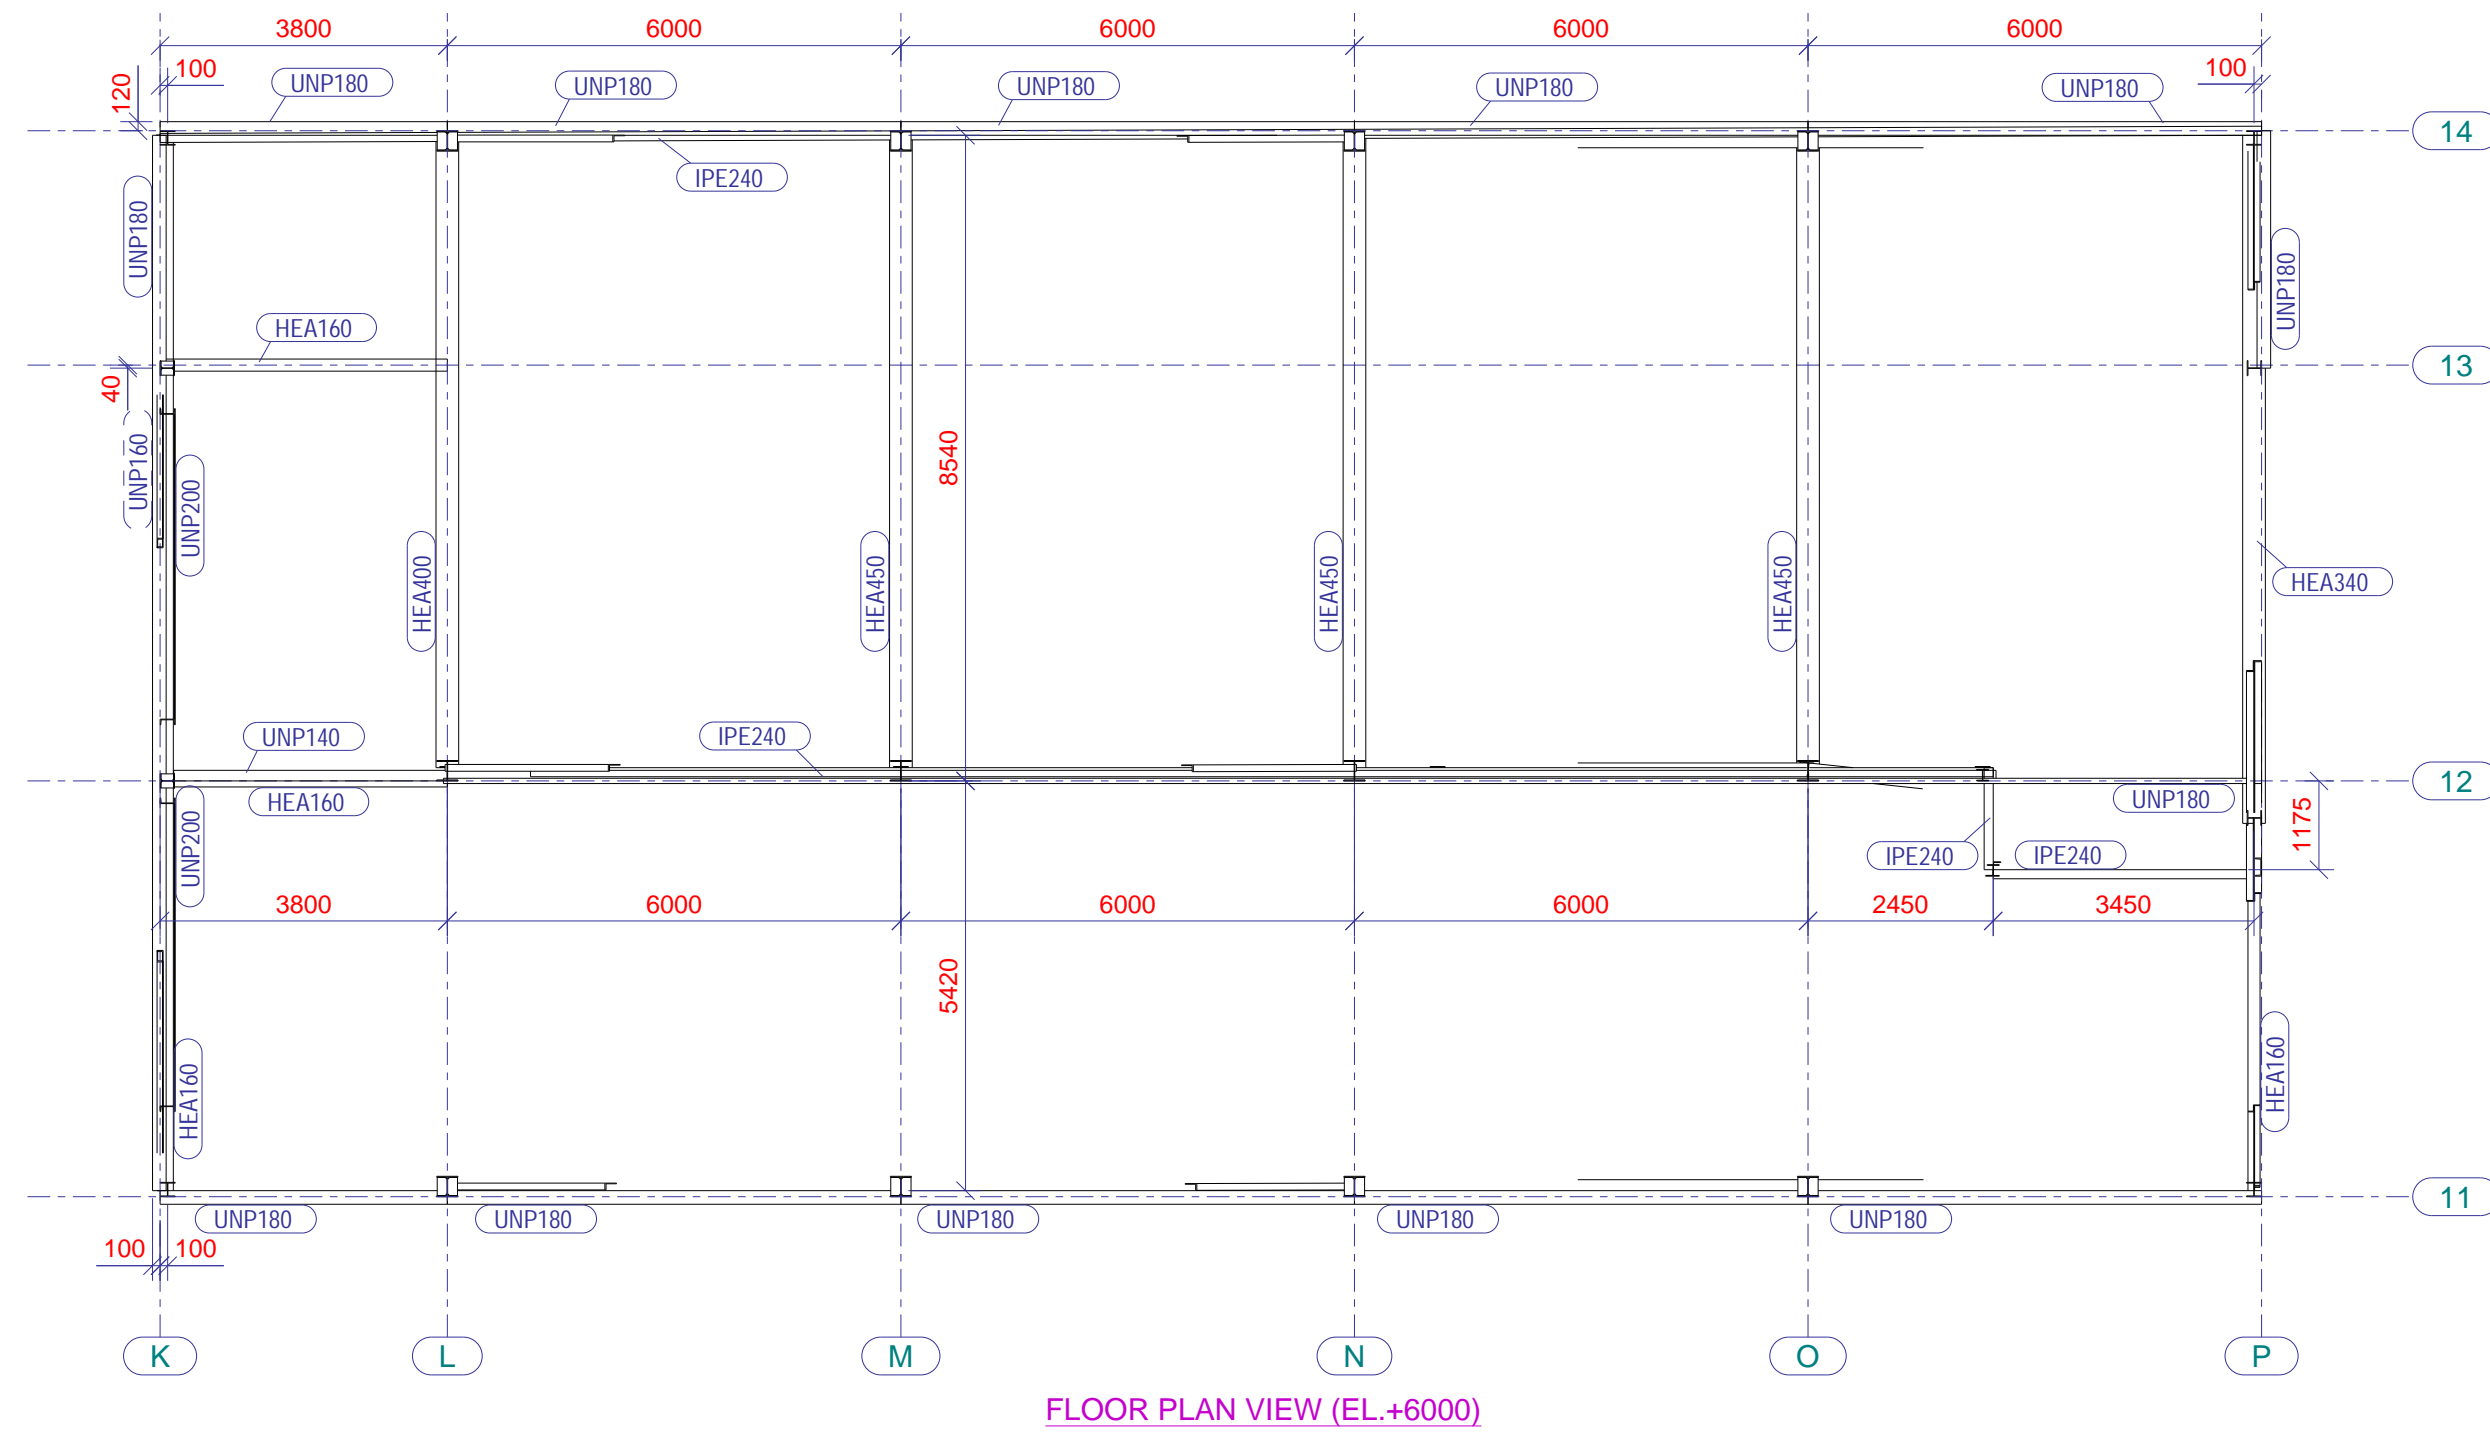


FLOOR PLAN VIEW (EL.+6000)

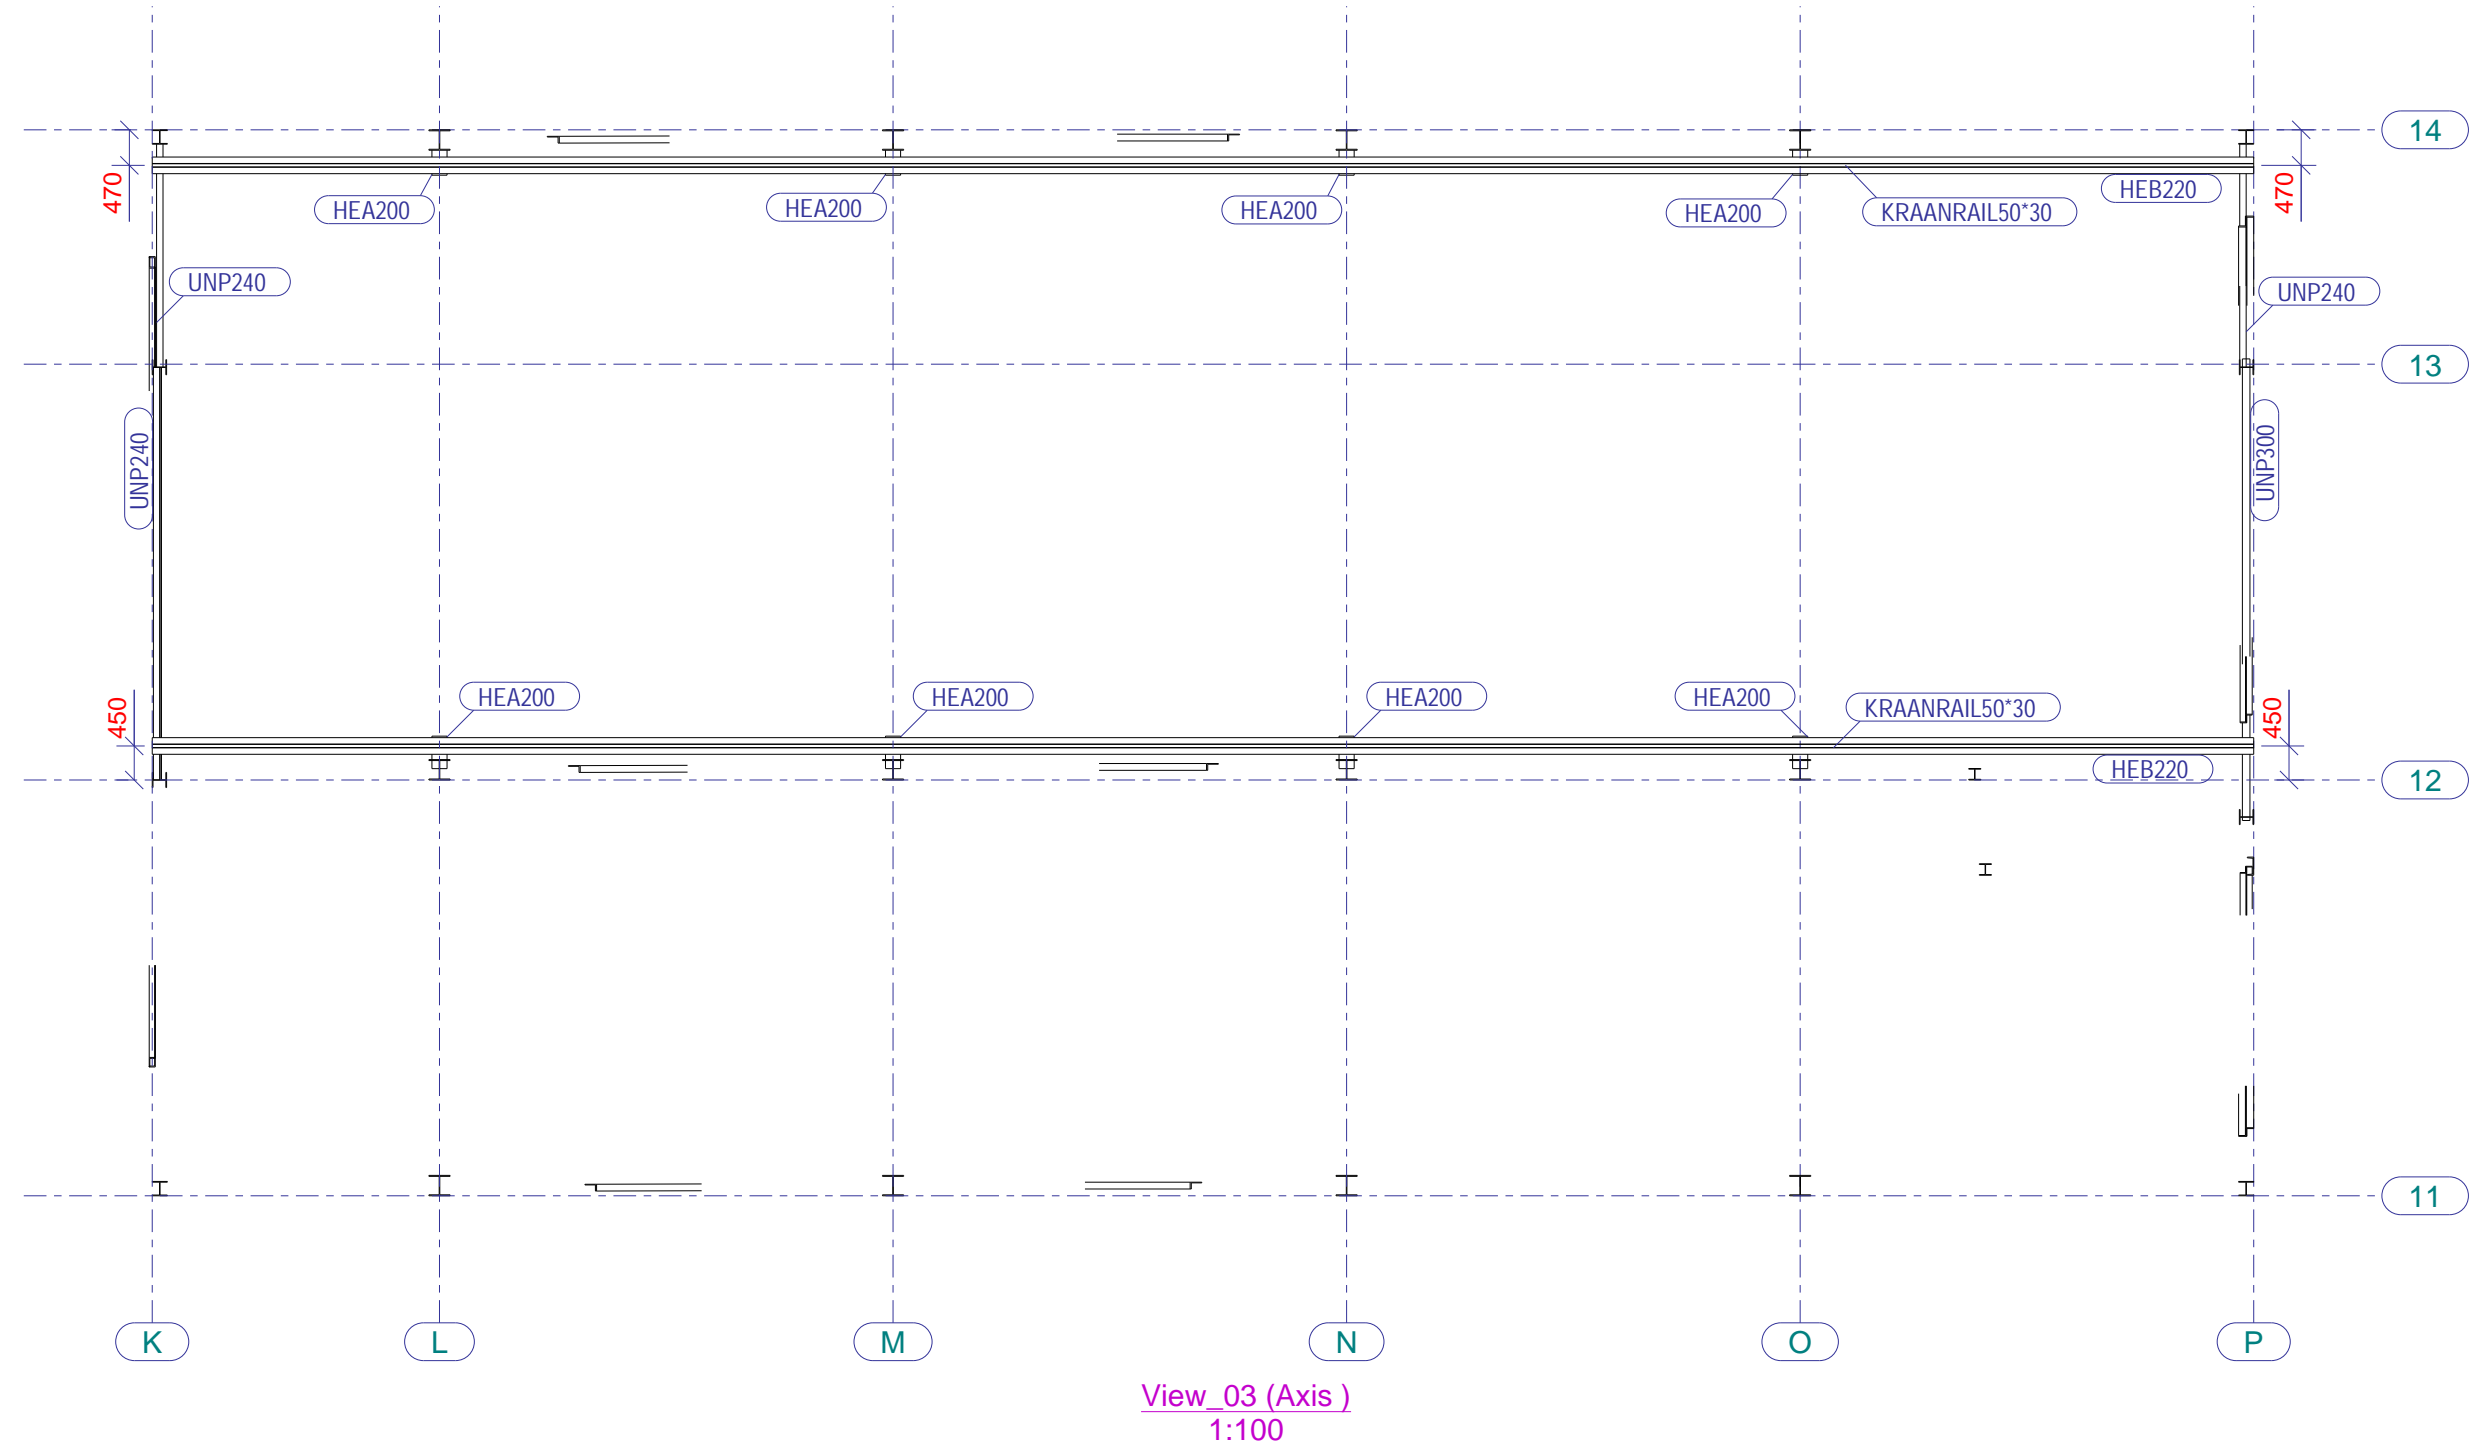


View\_03 (Axis)  
1:100

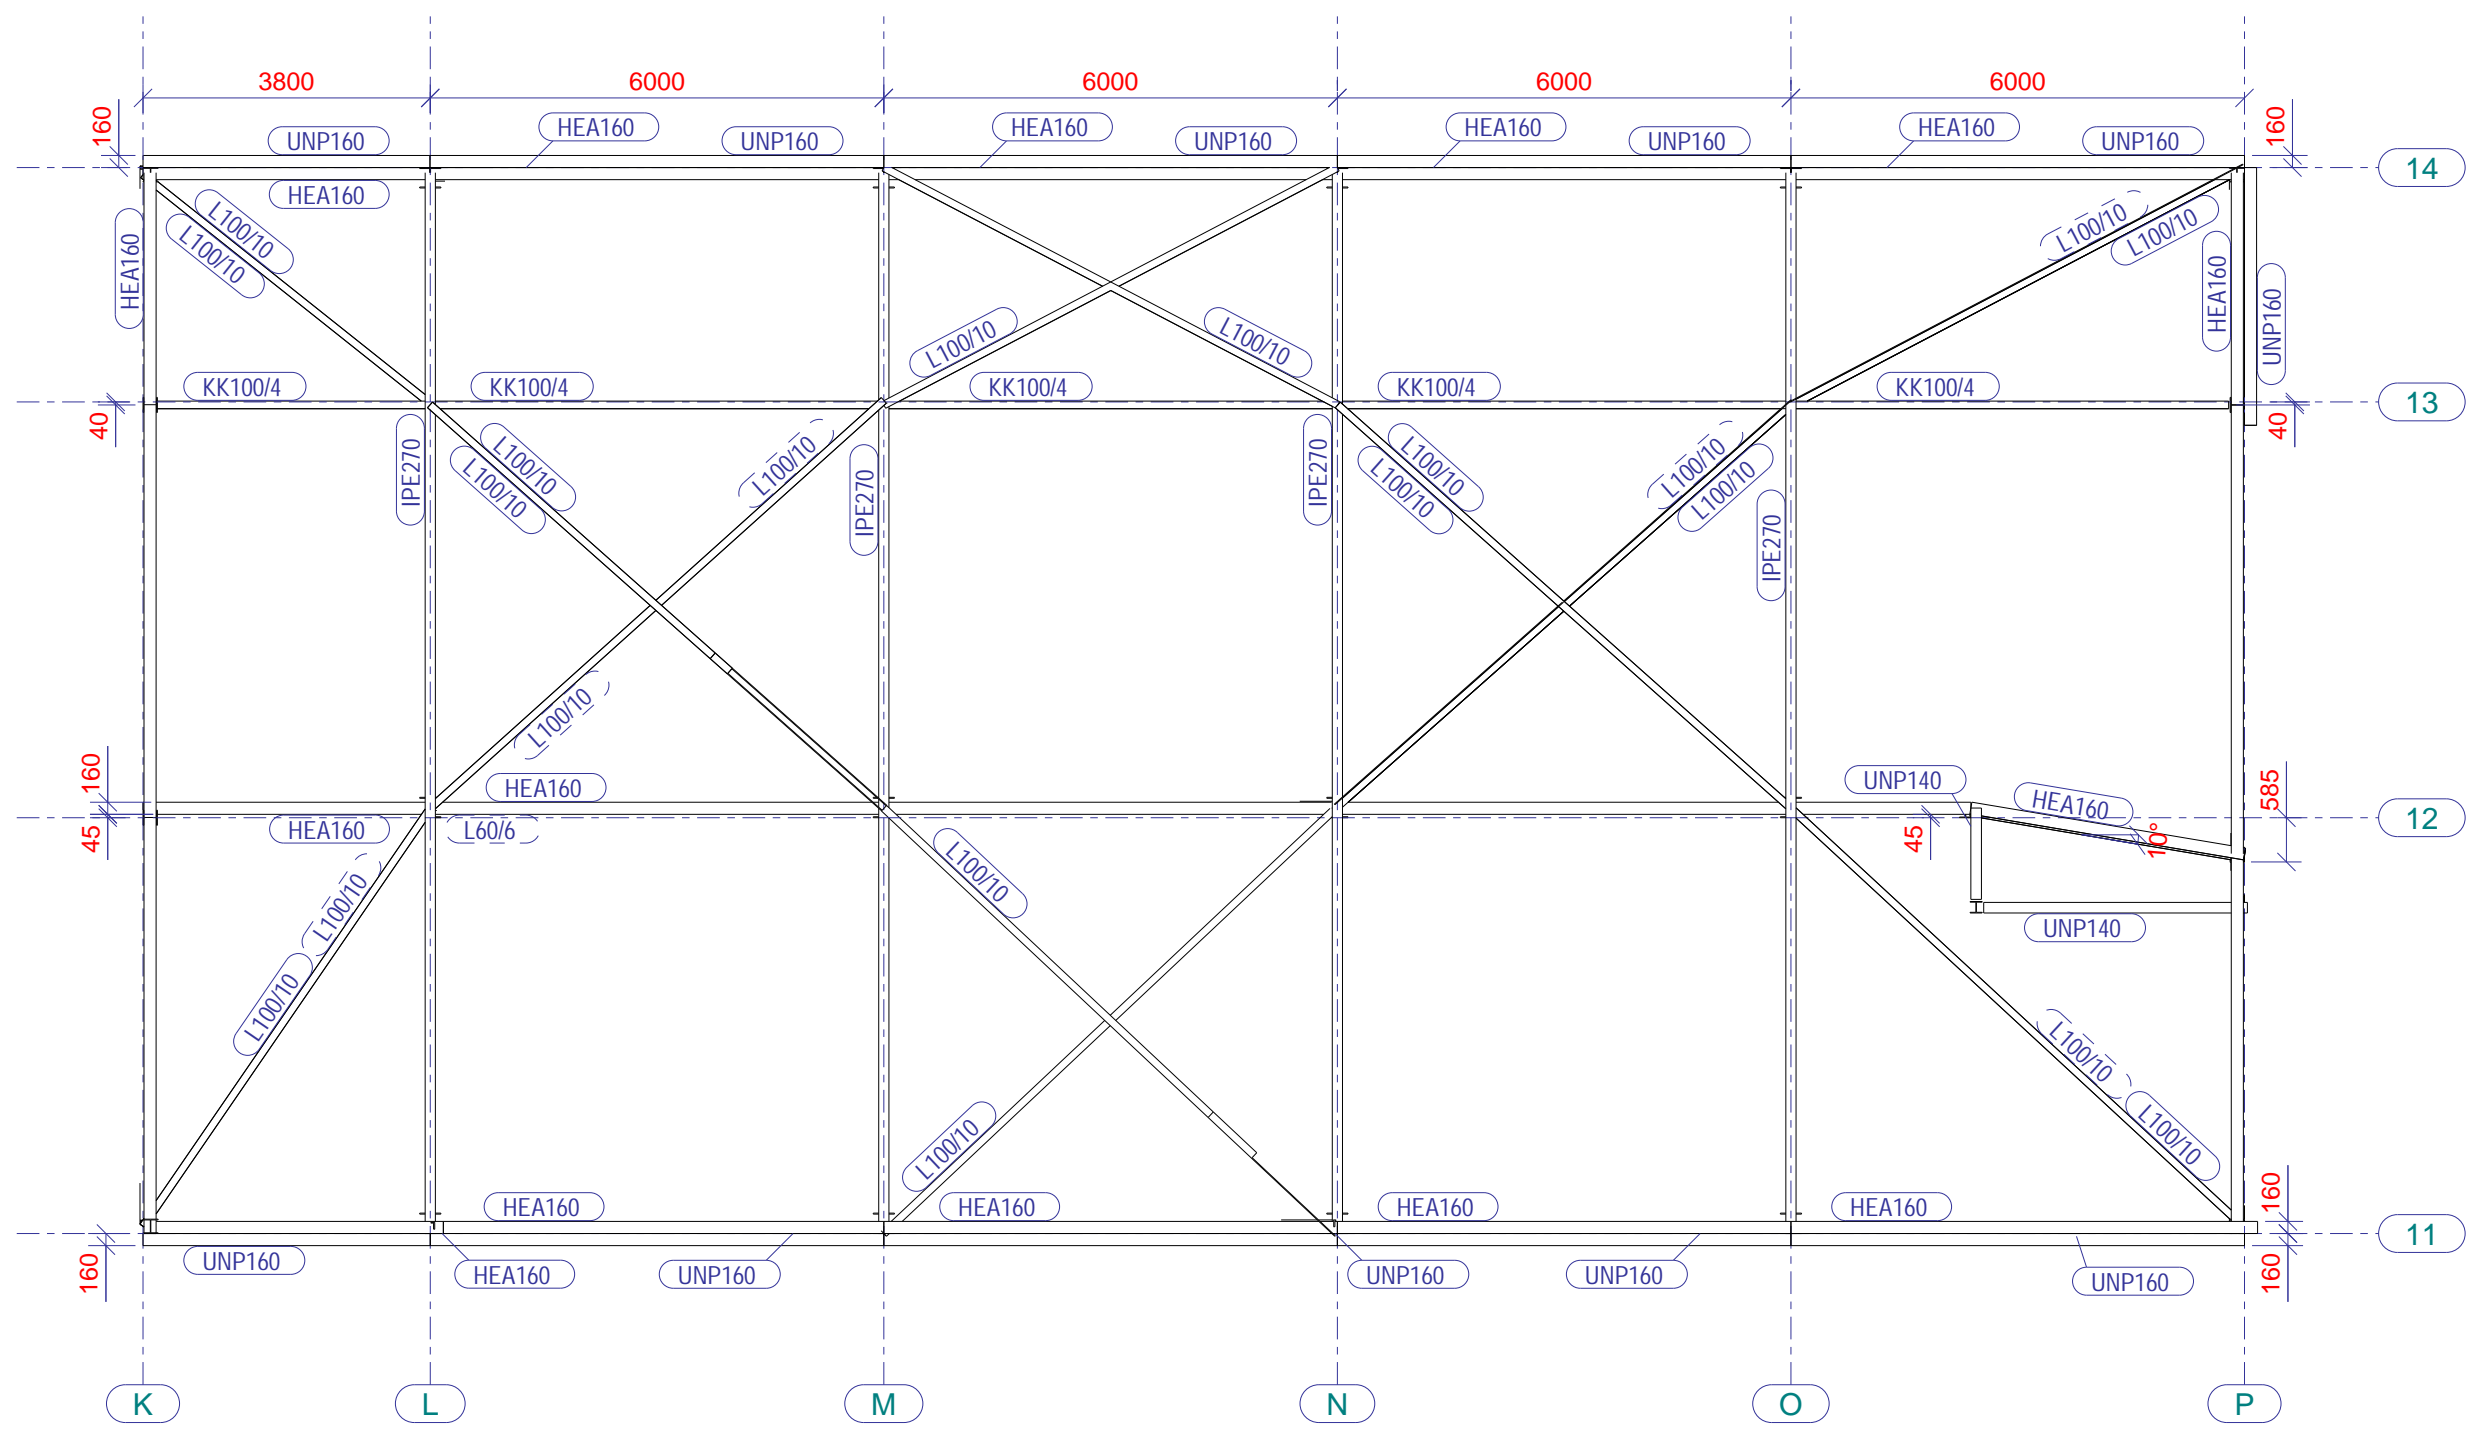


TOP VIEW (EL.+14818)

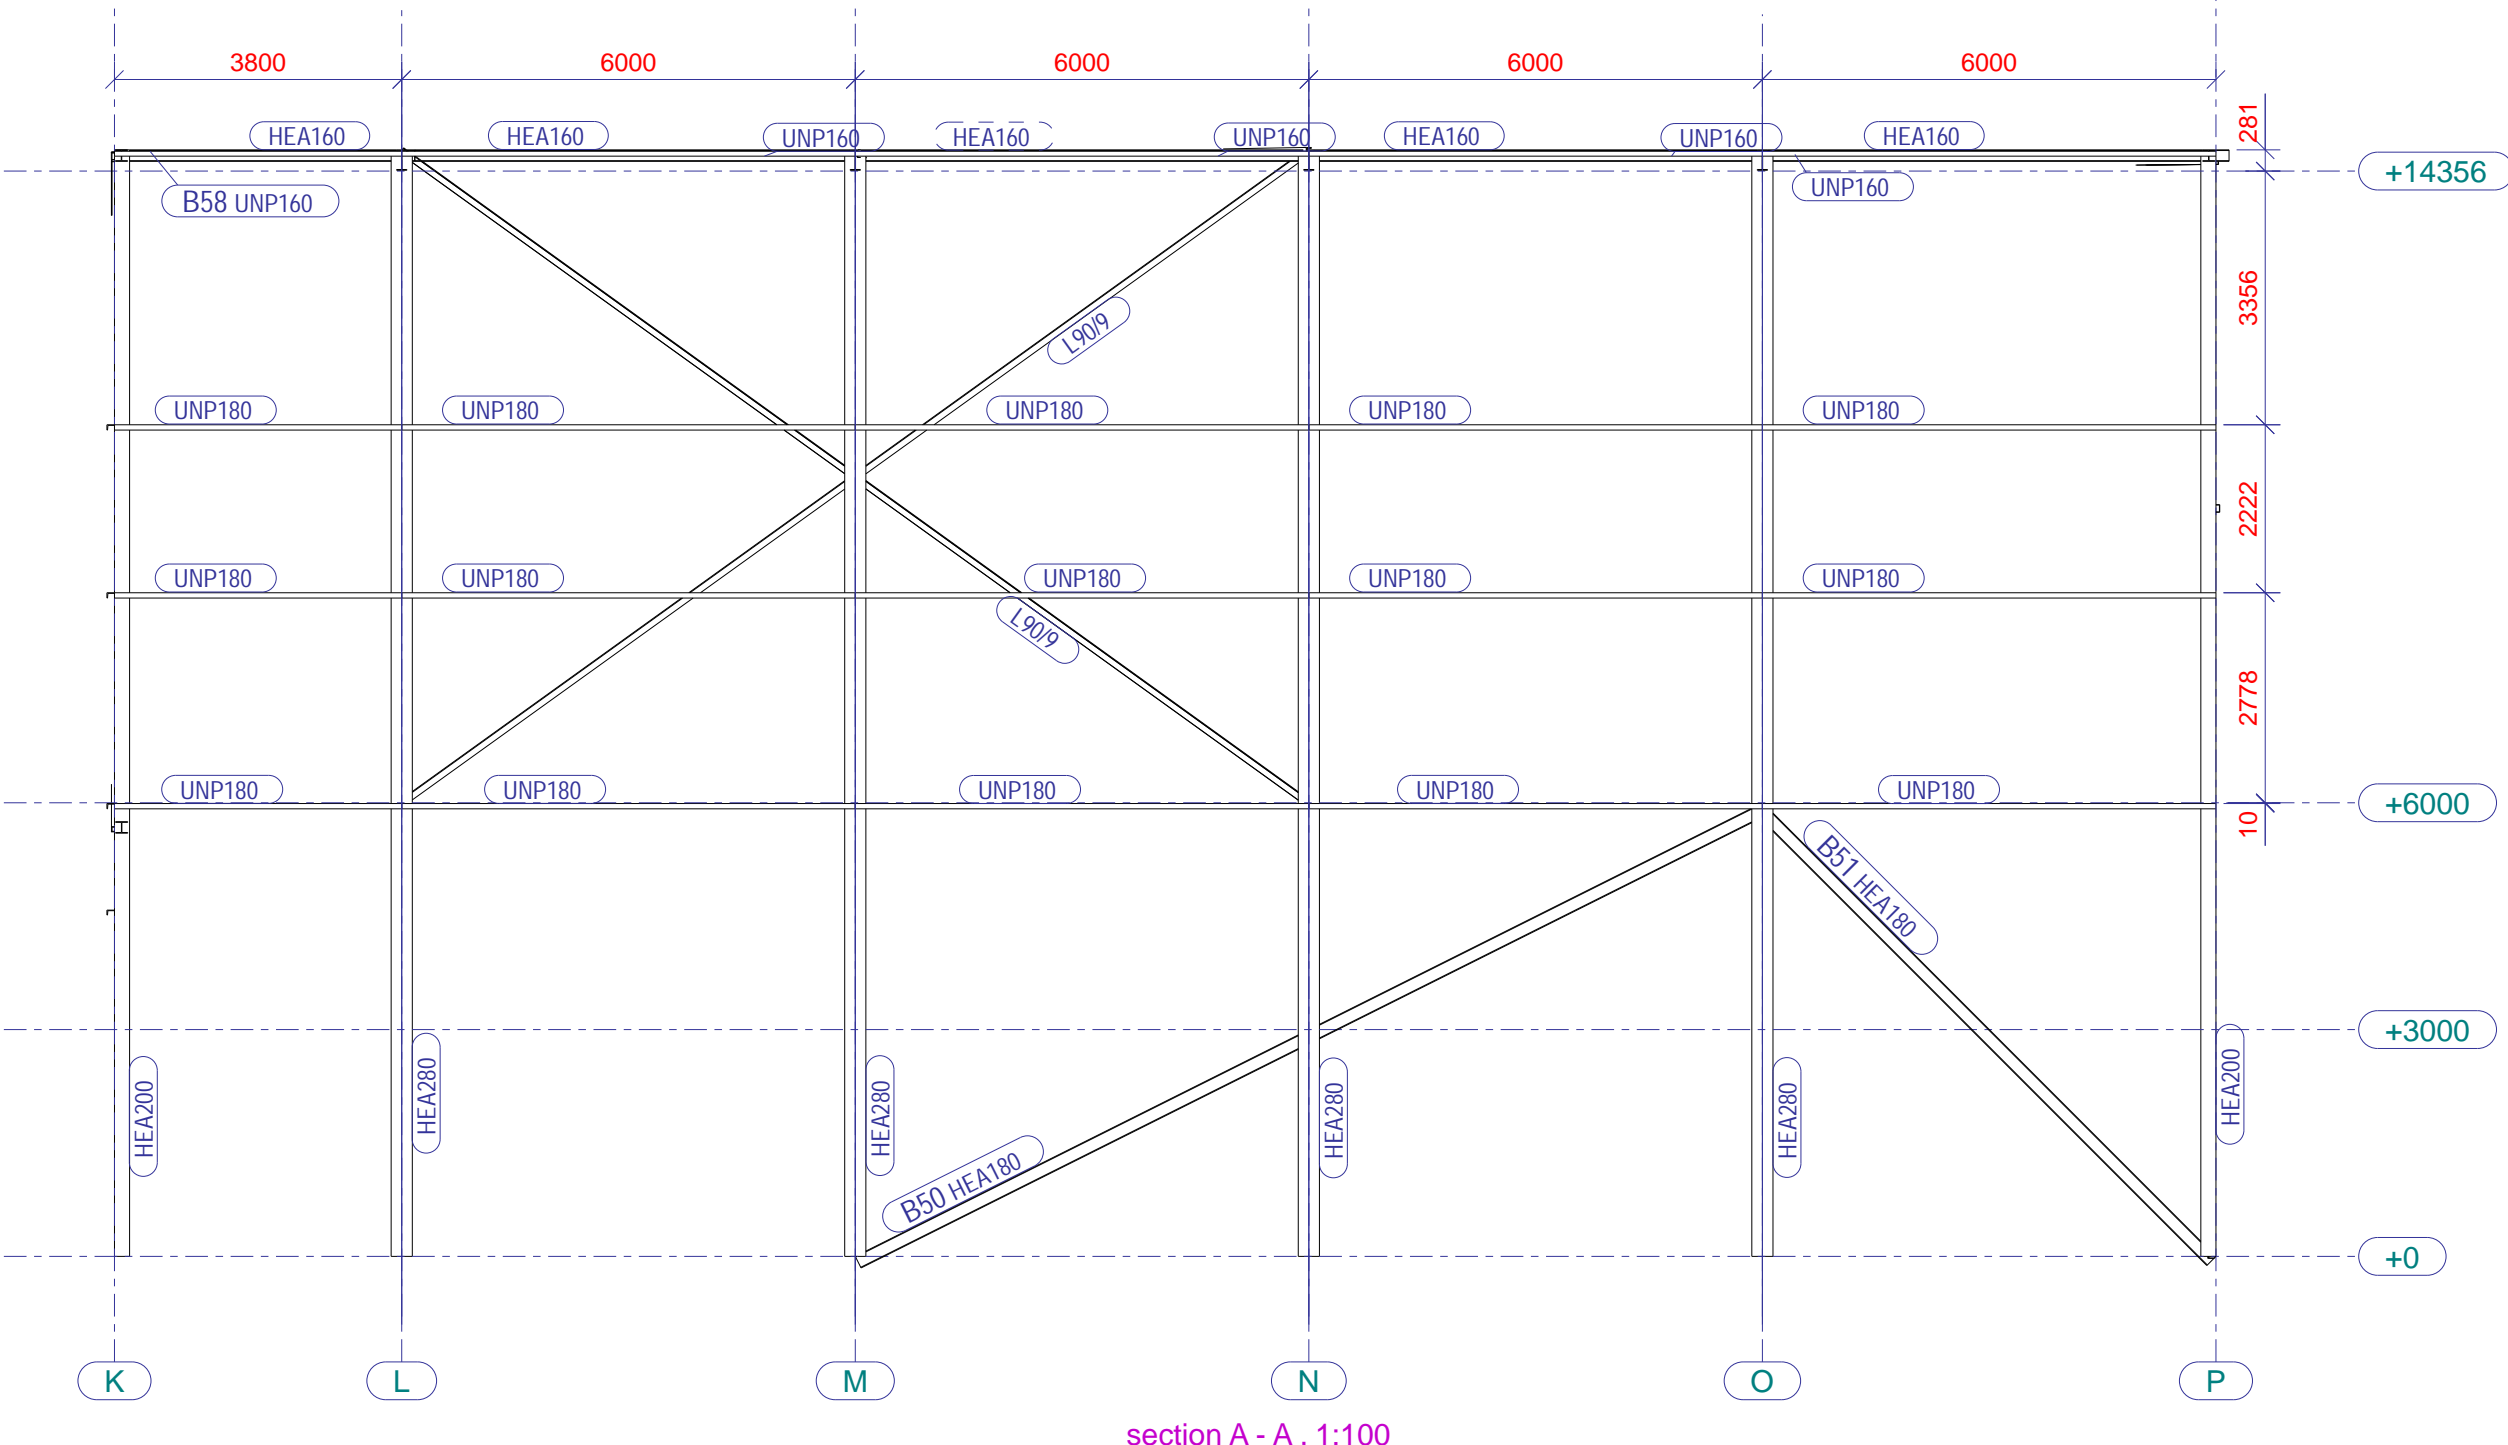


section A - A, 1:100

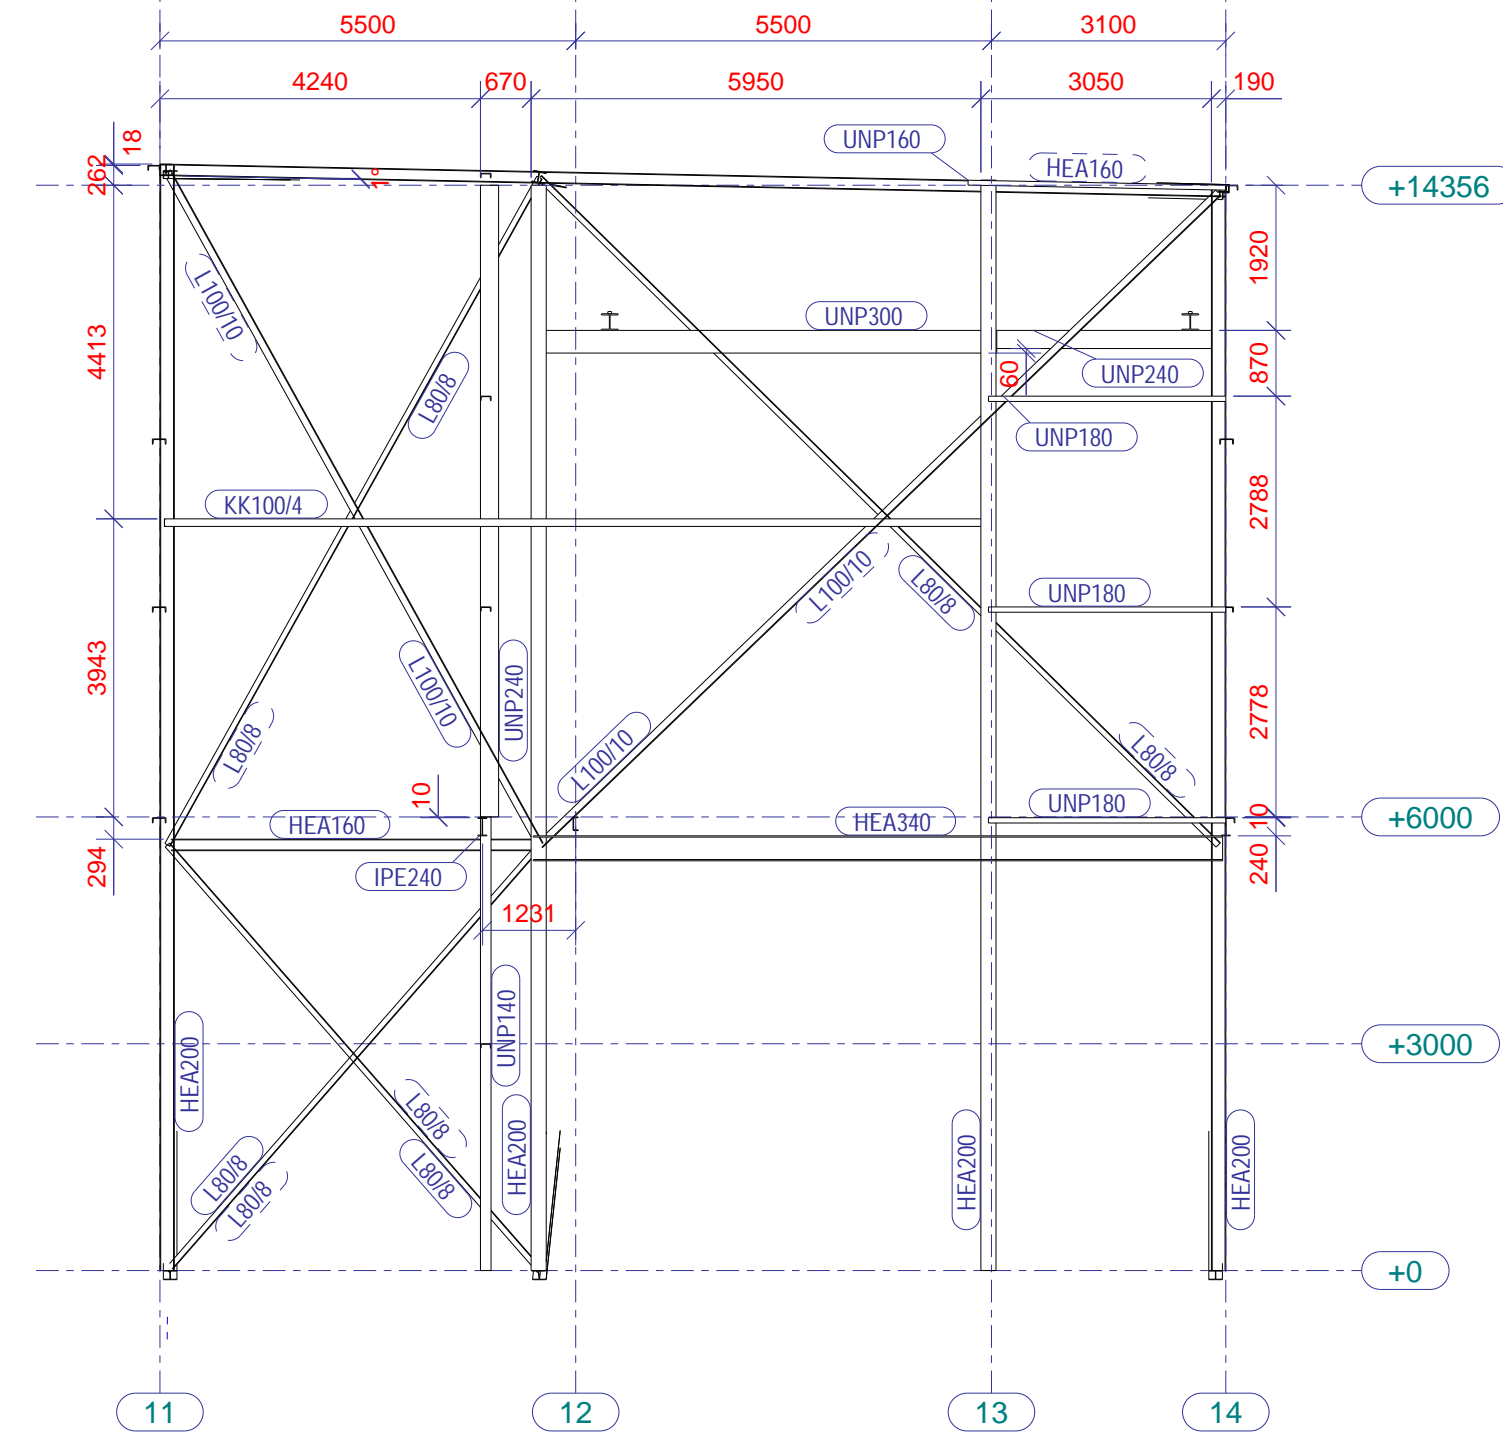


section B - B, 1:100

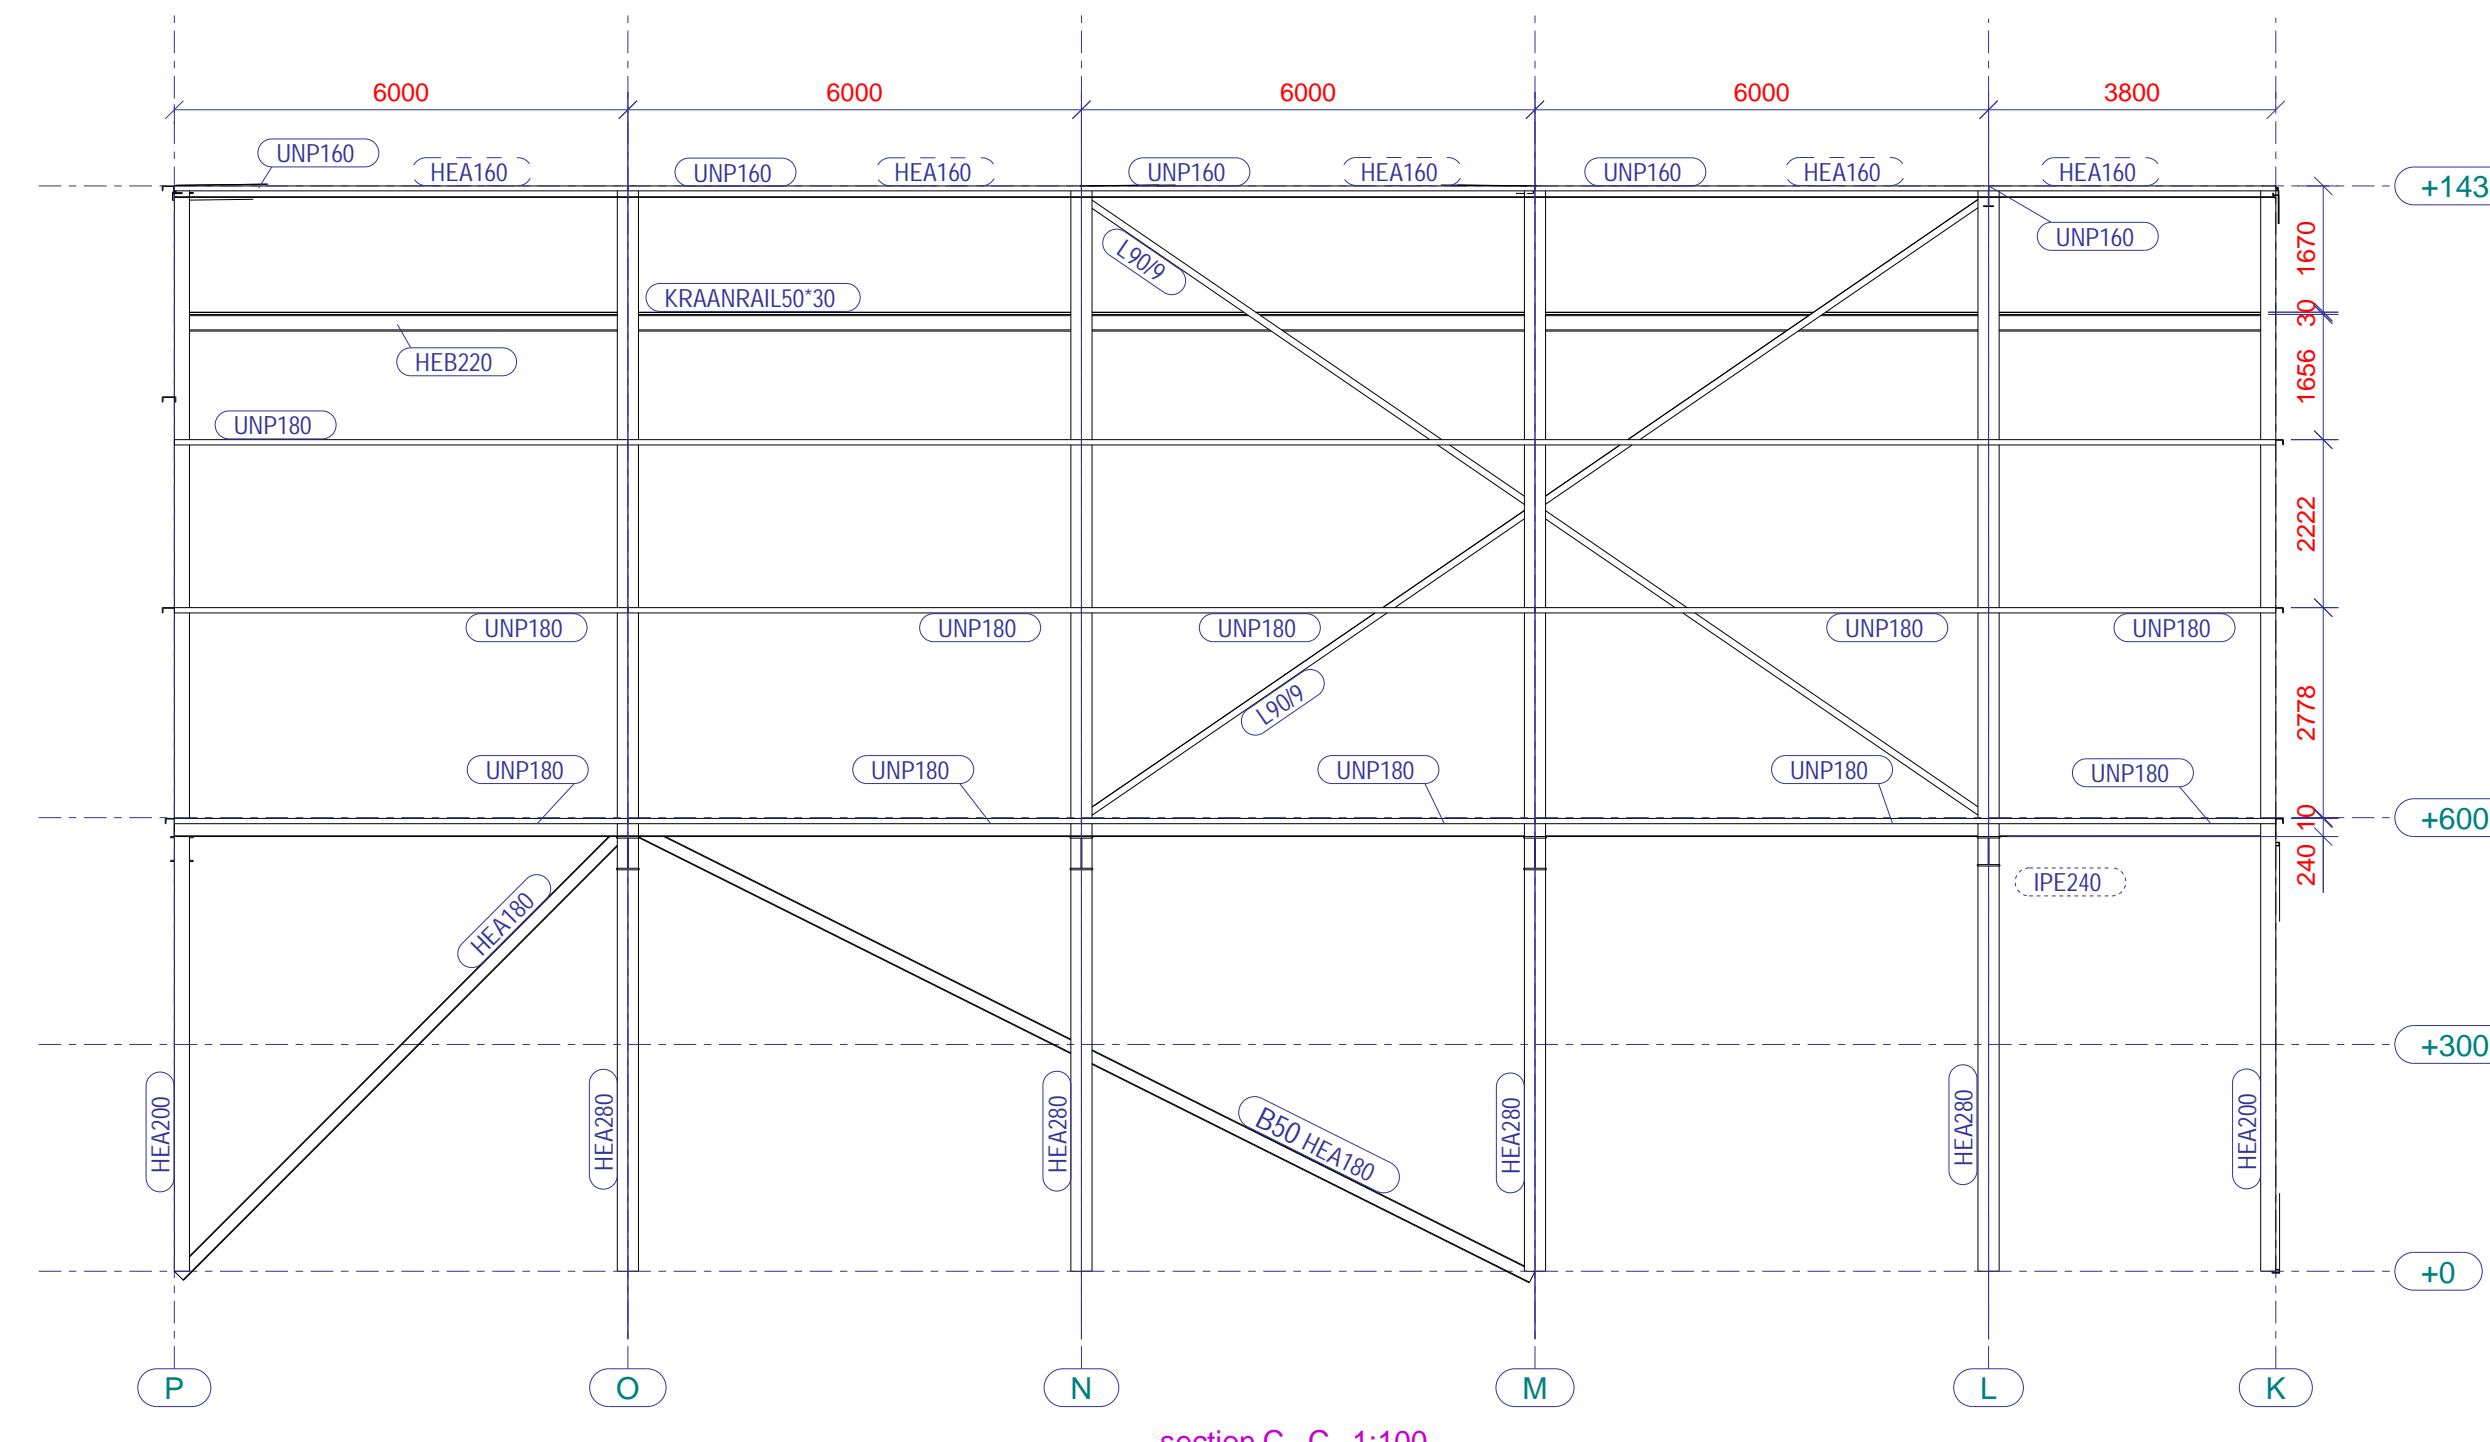


section C - C, 1:100

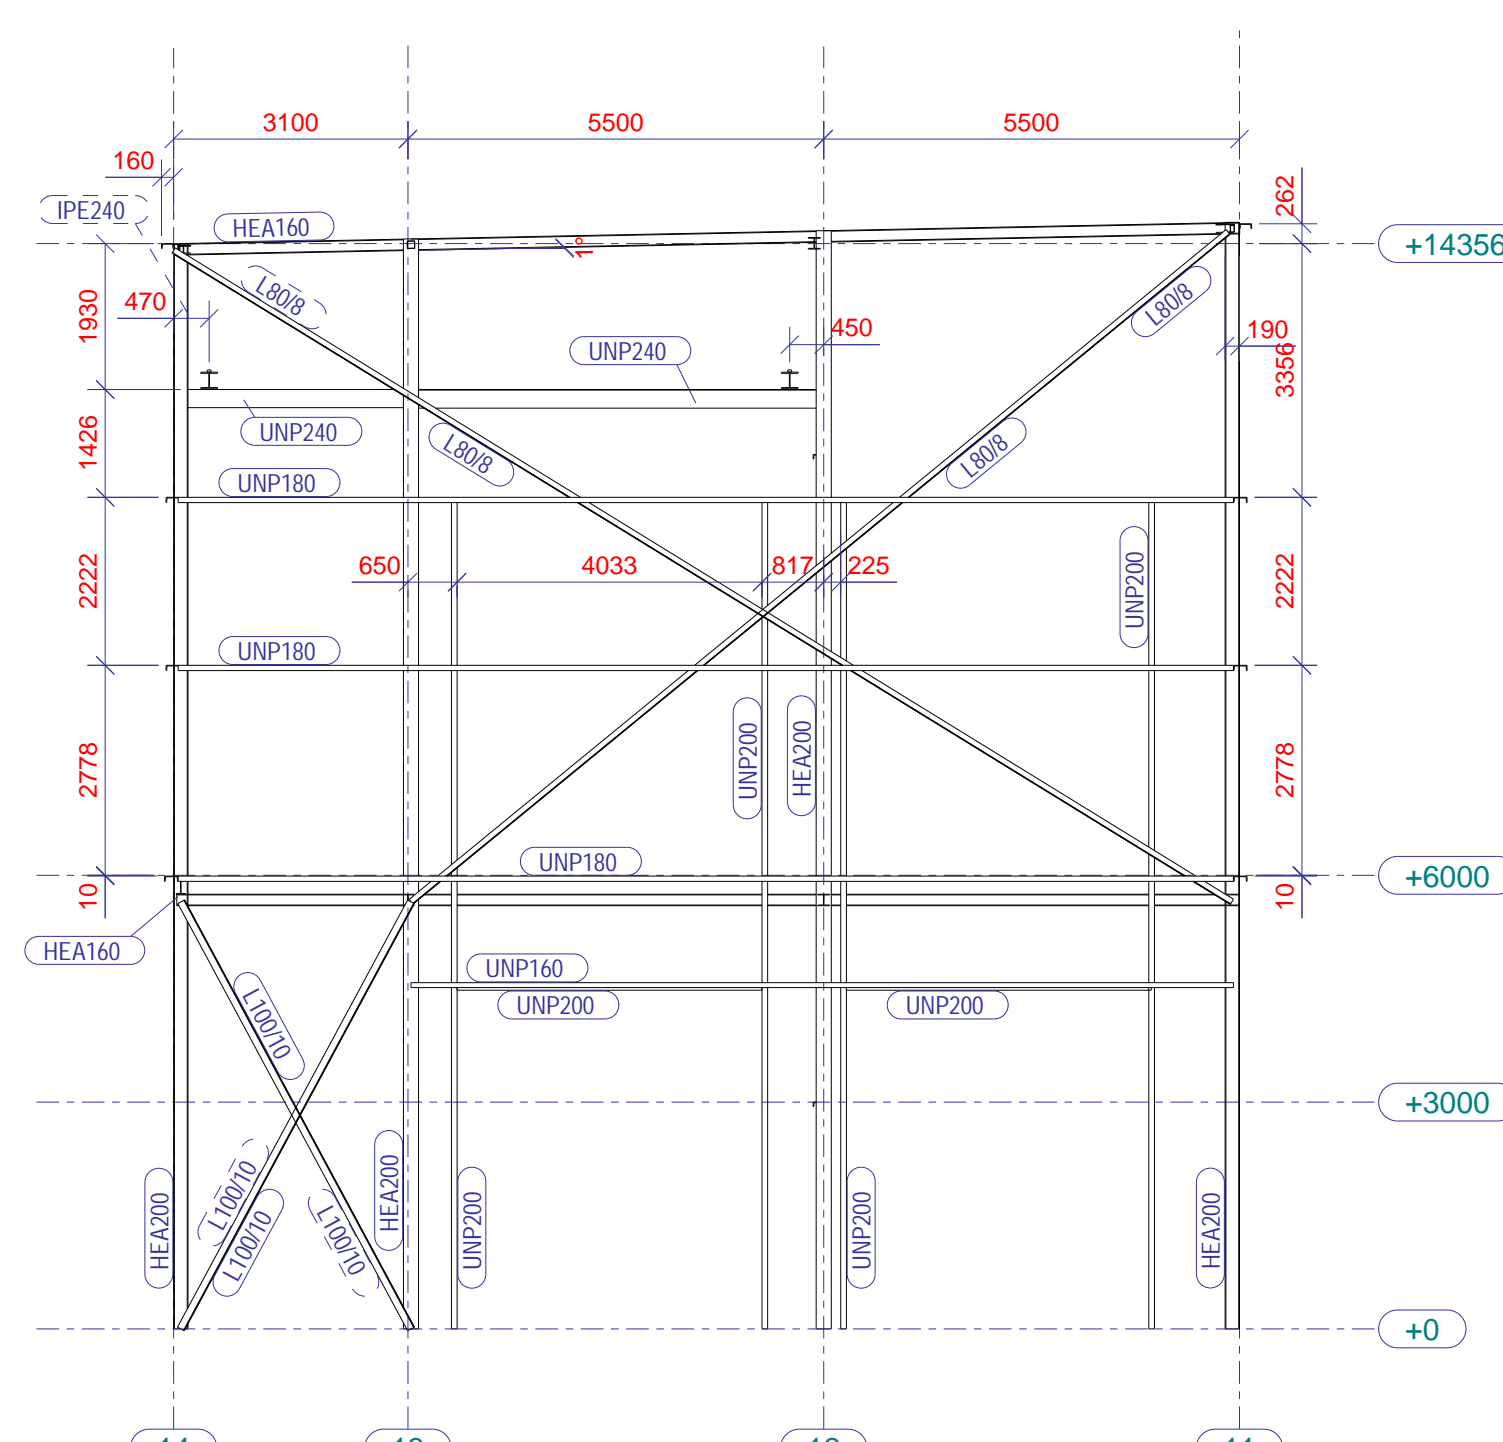


section D - D, 1:100

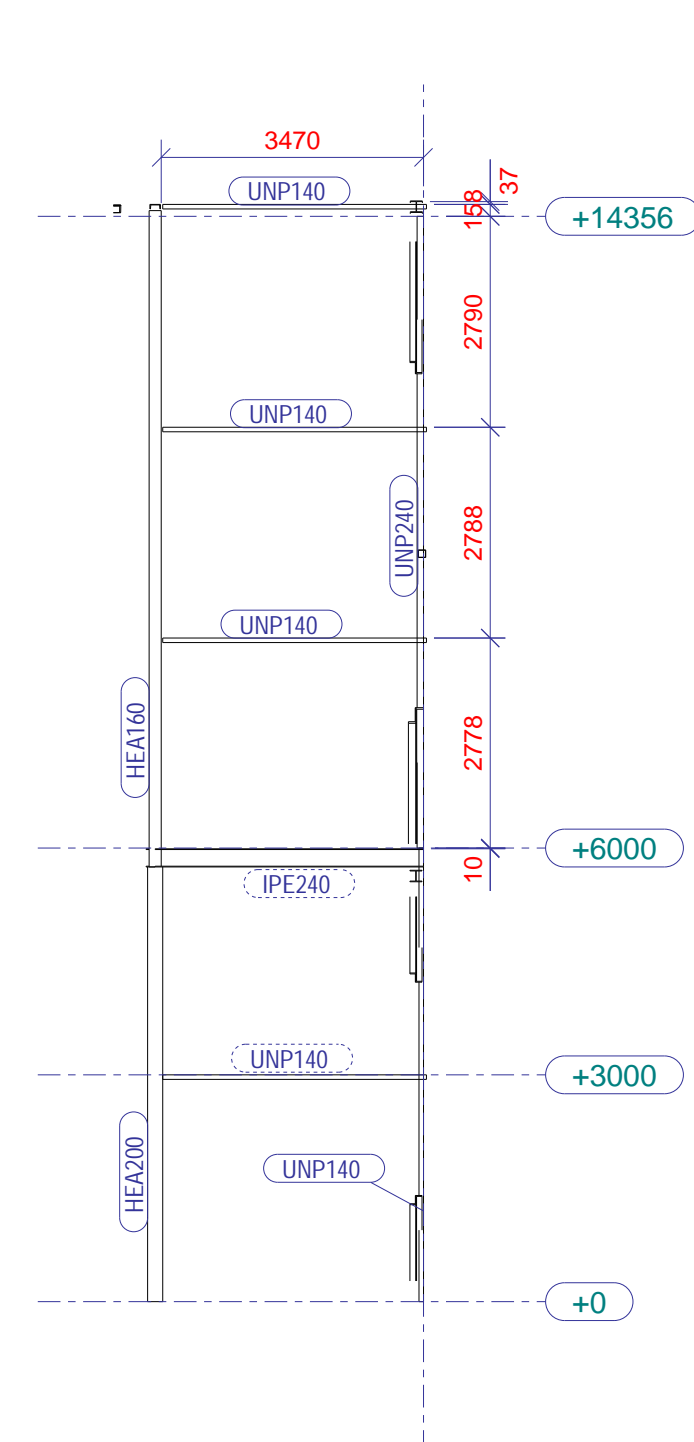


section E - E, 1:100

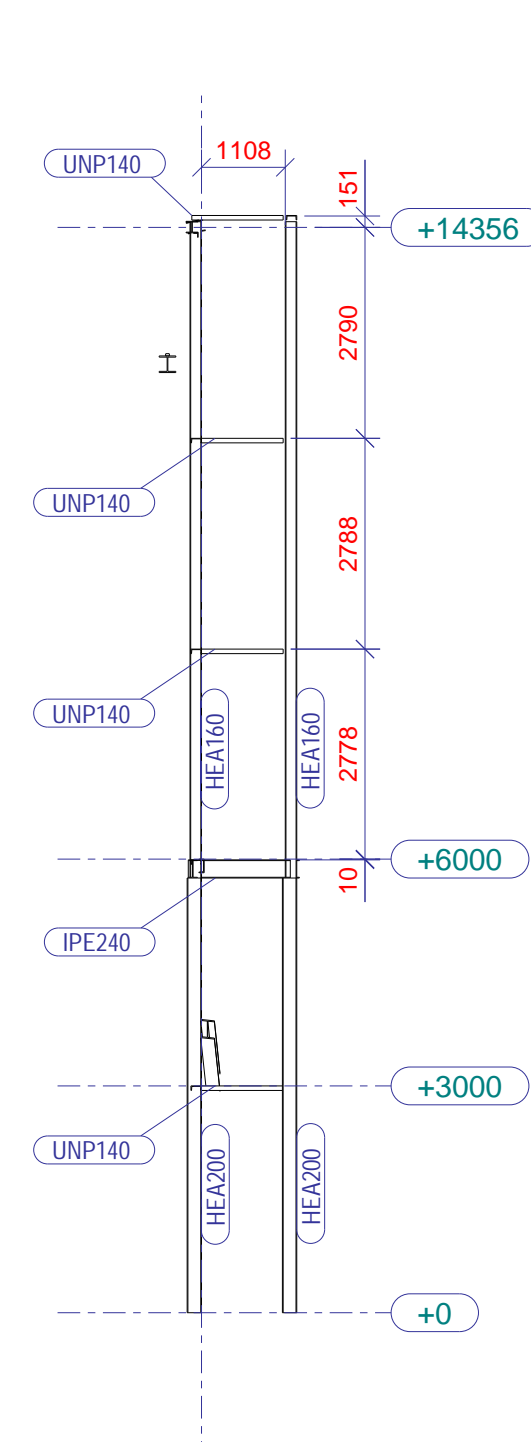

section F - F, 1:100

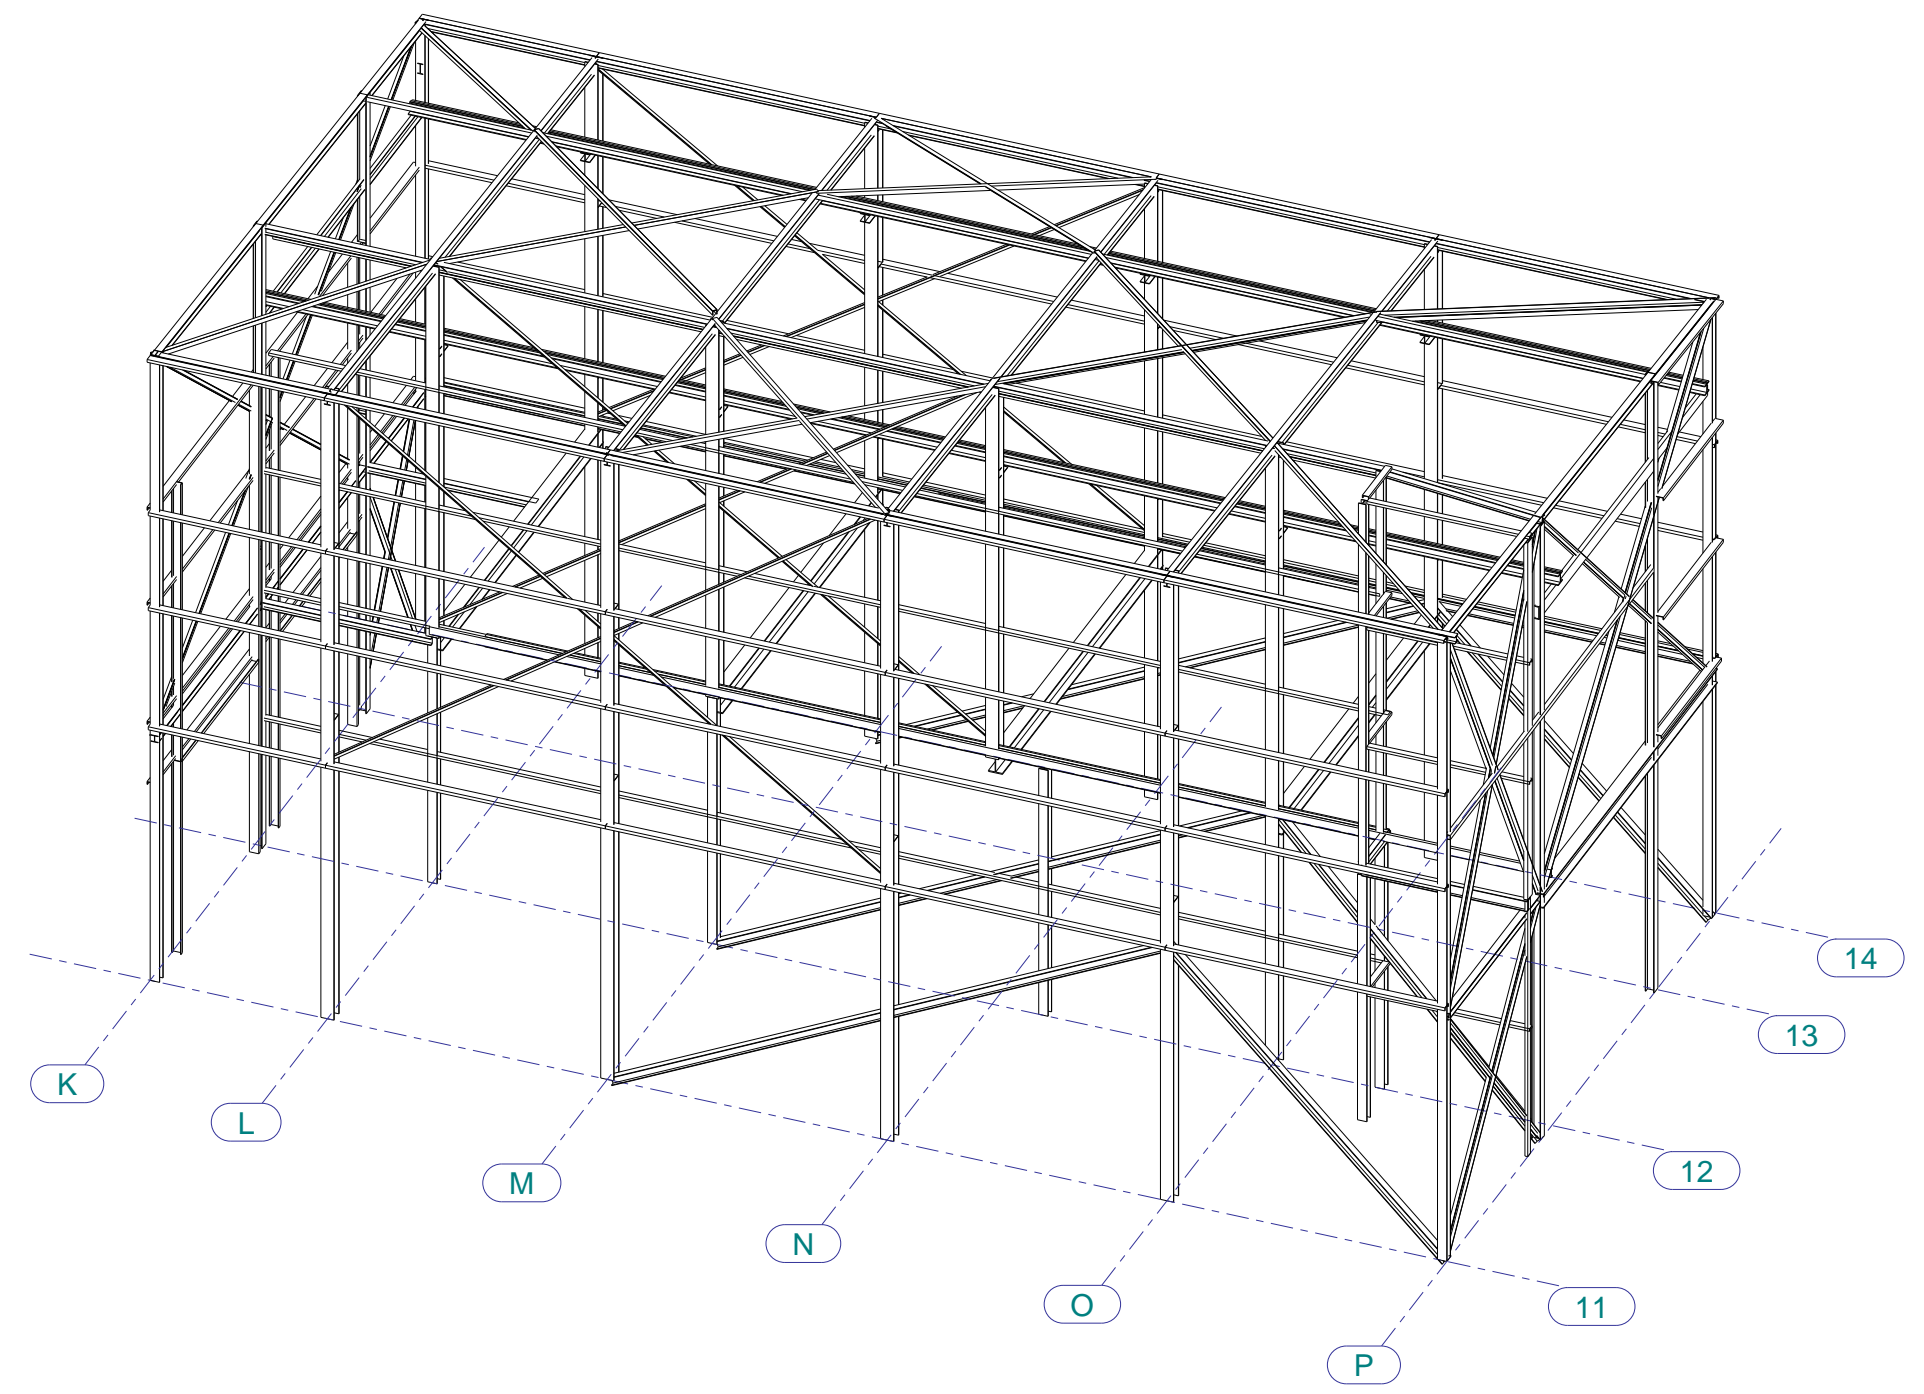

3d  
1:150

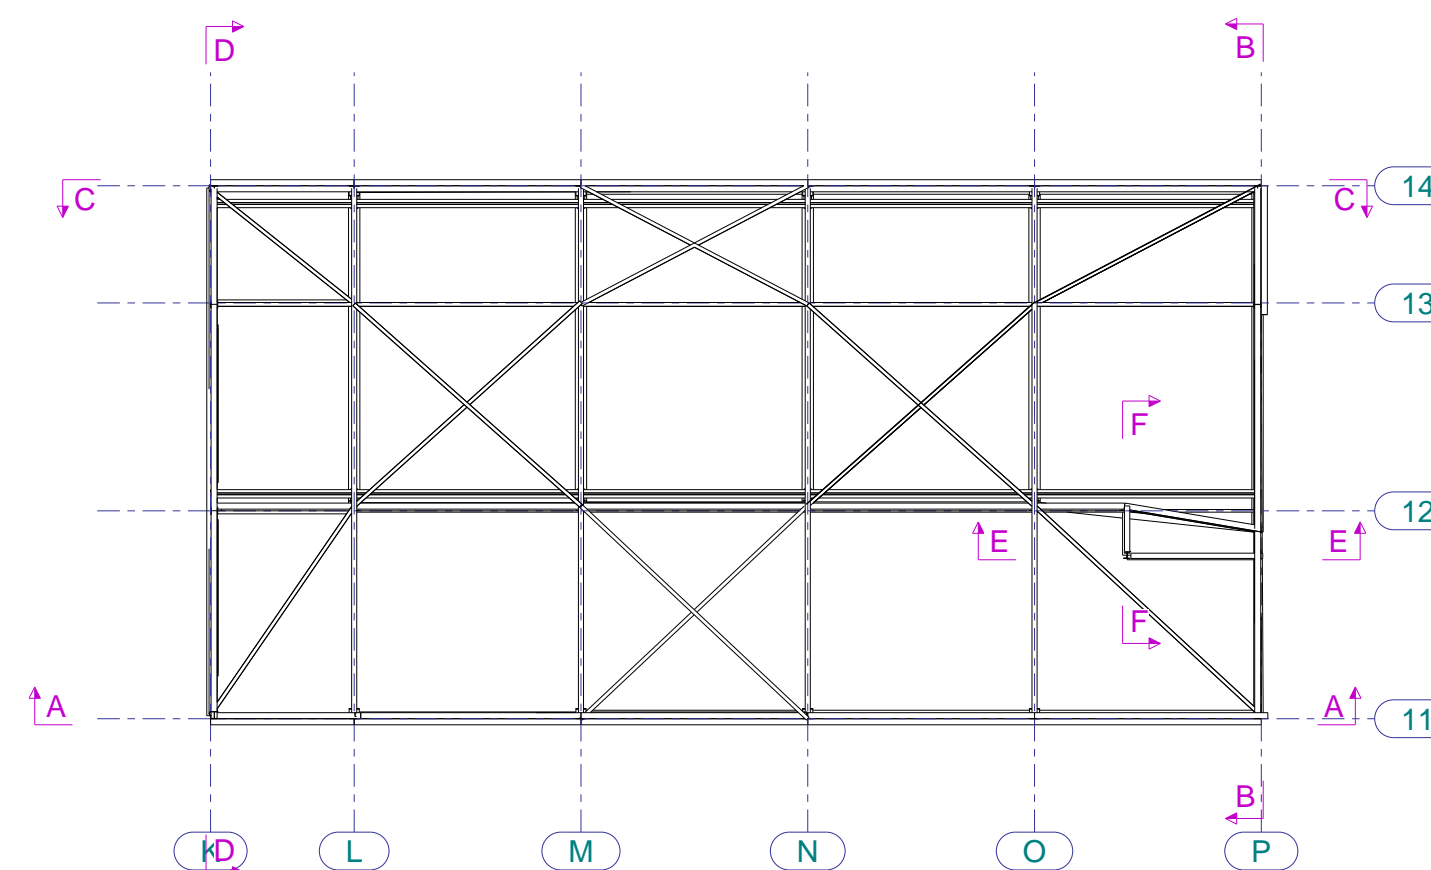

PLAN VIEW (For Section Cuts)  
1:200