




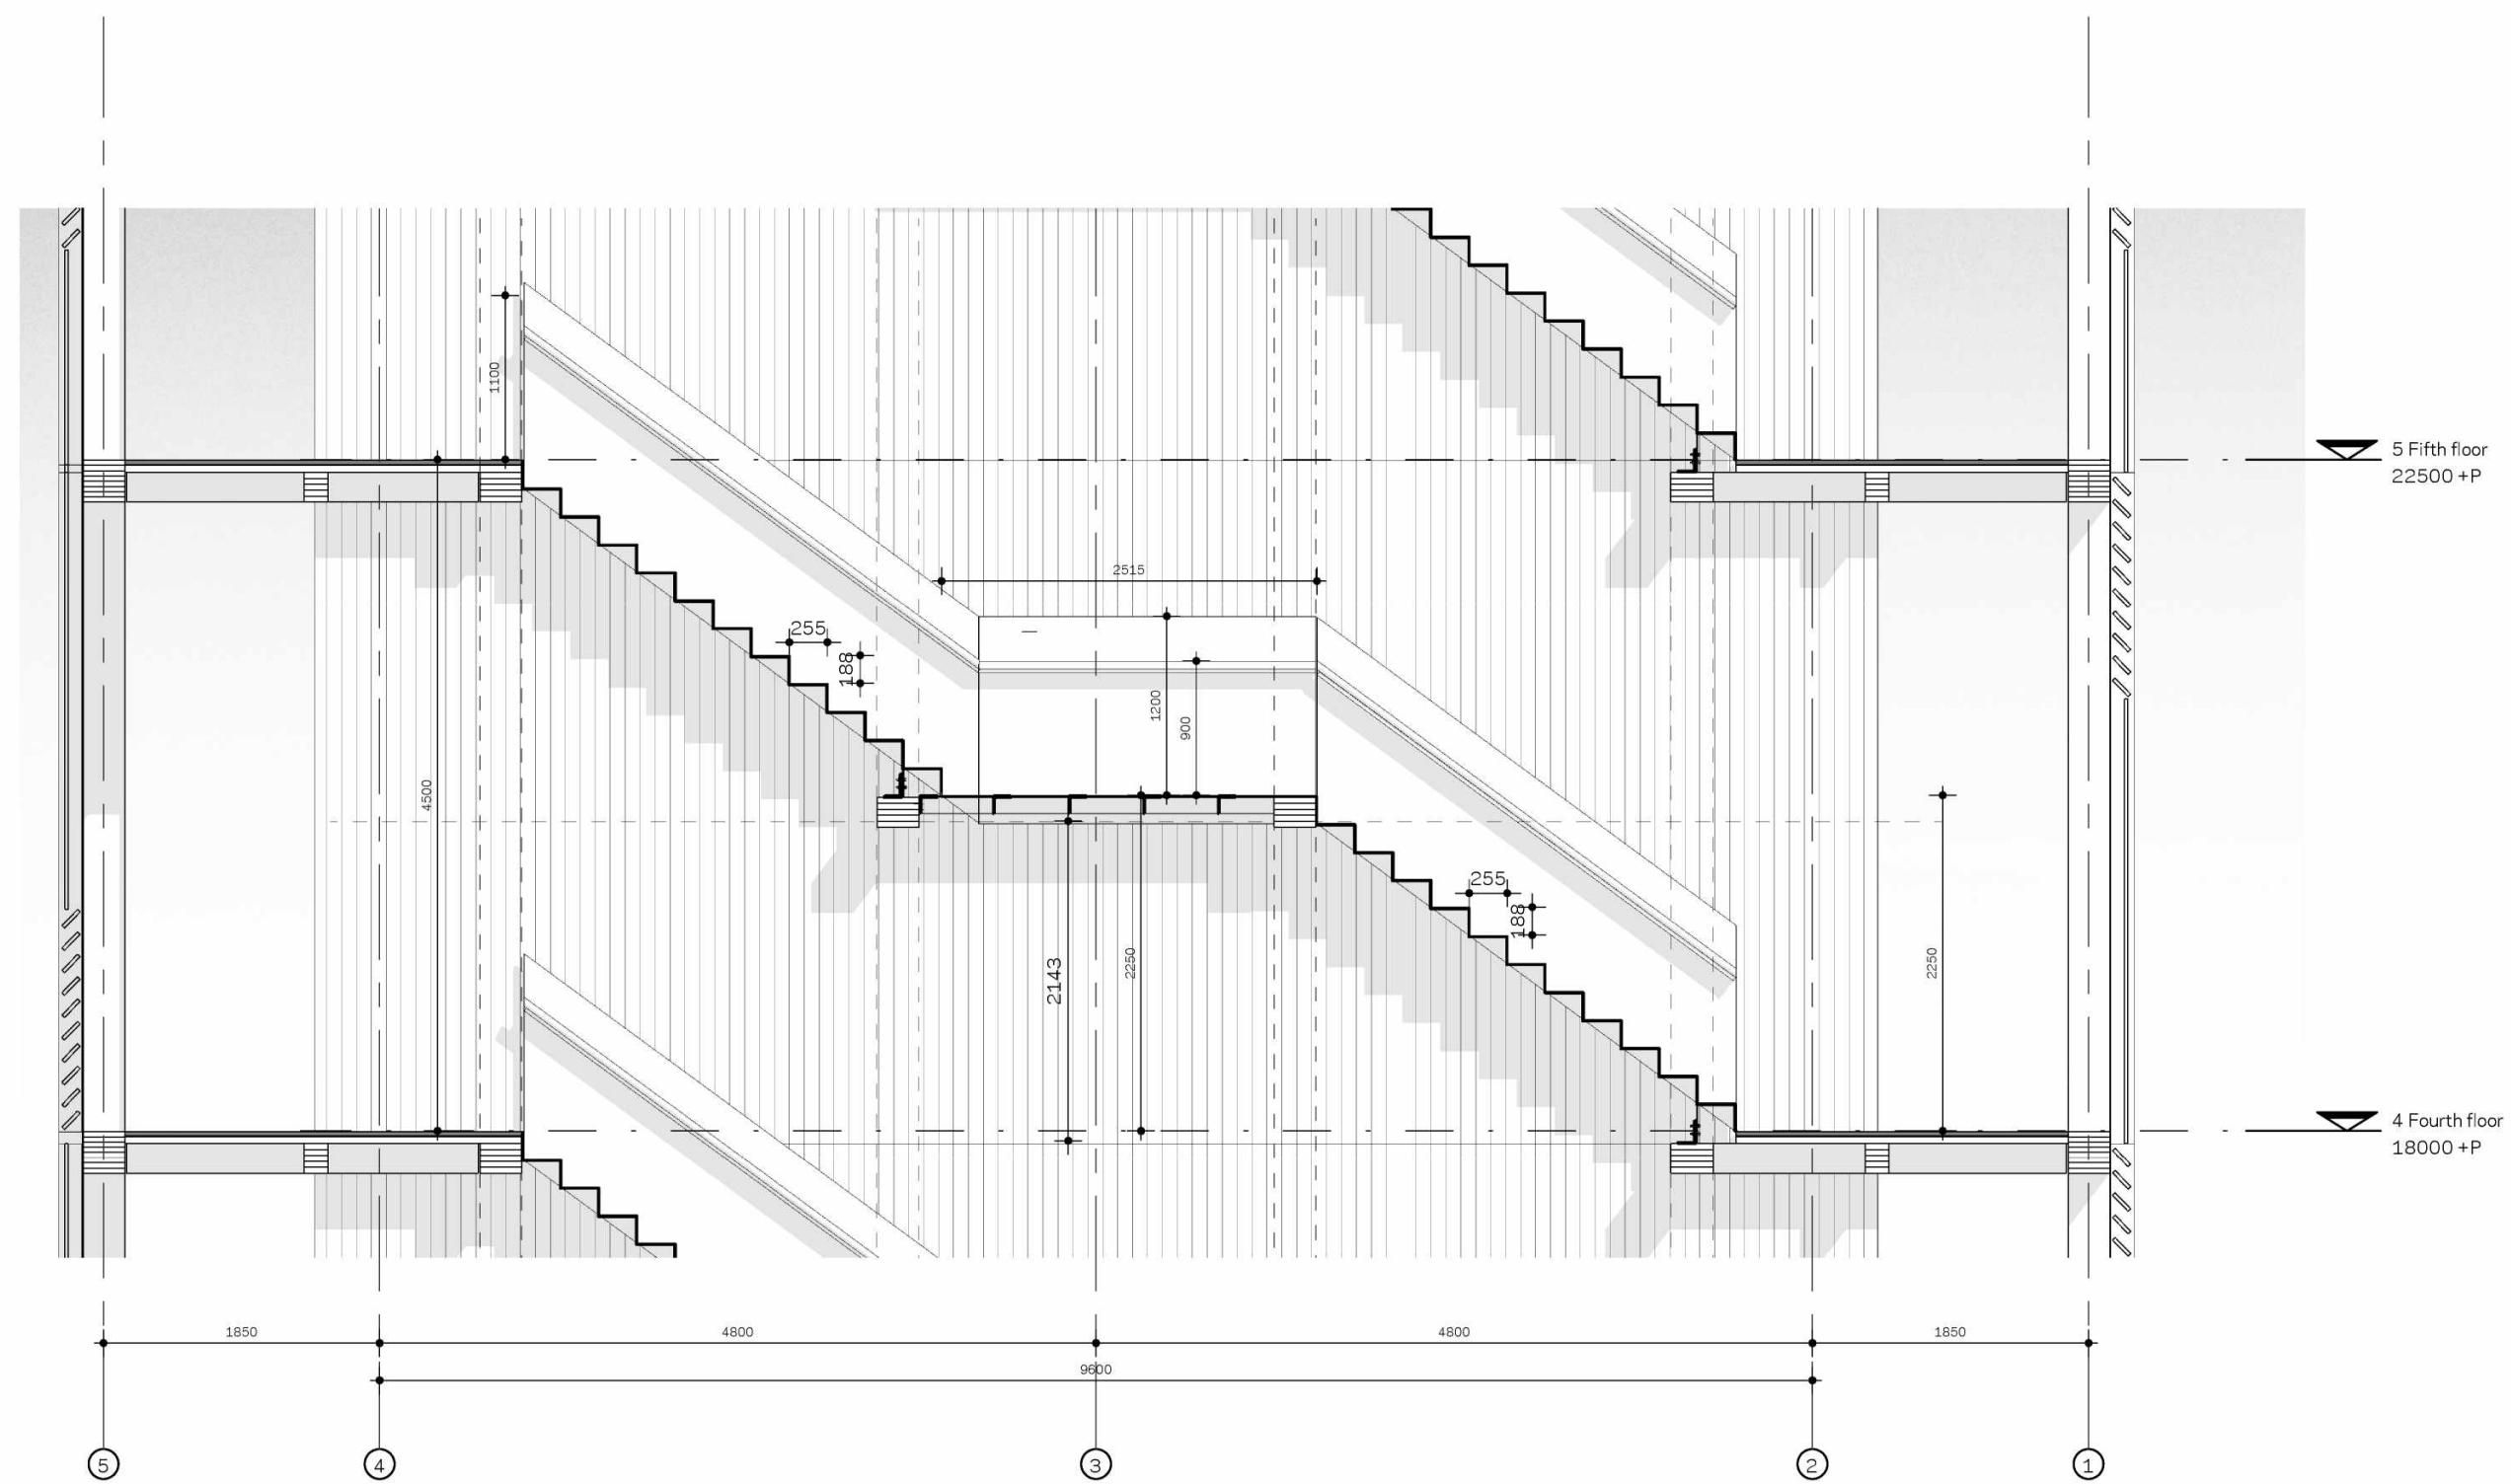


Section A1

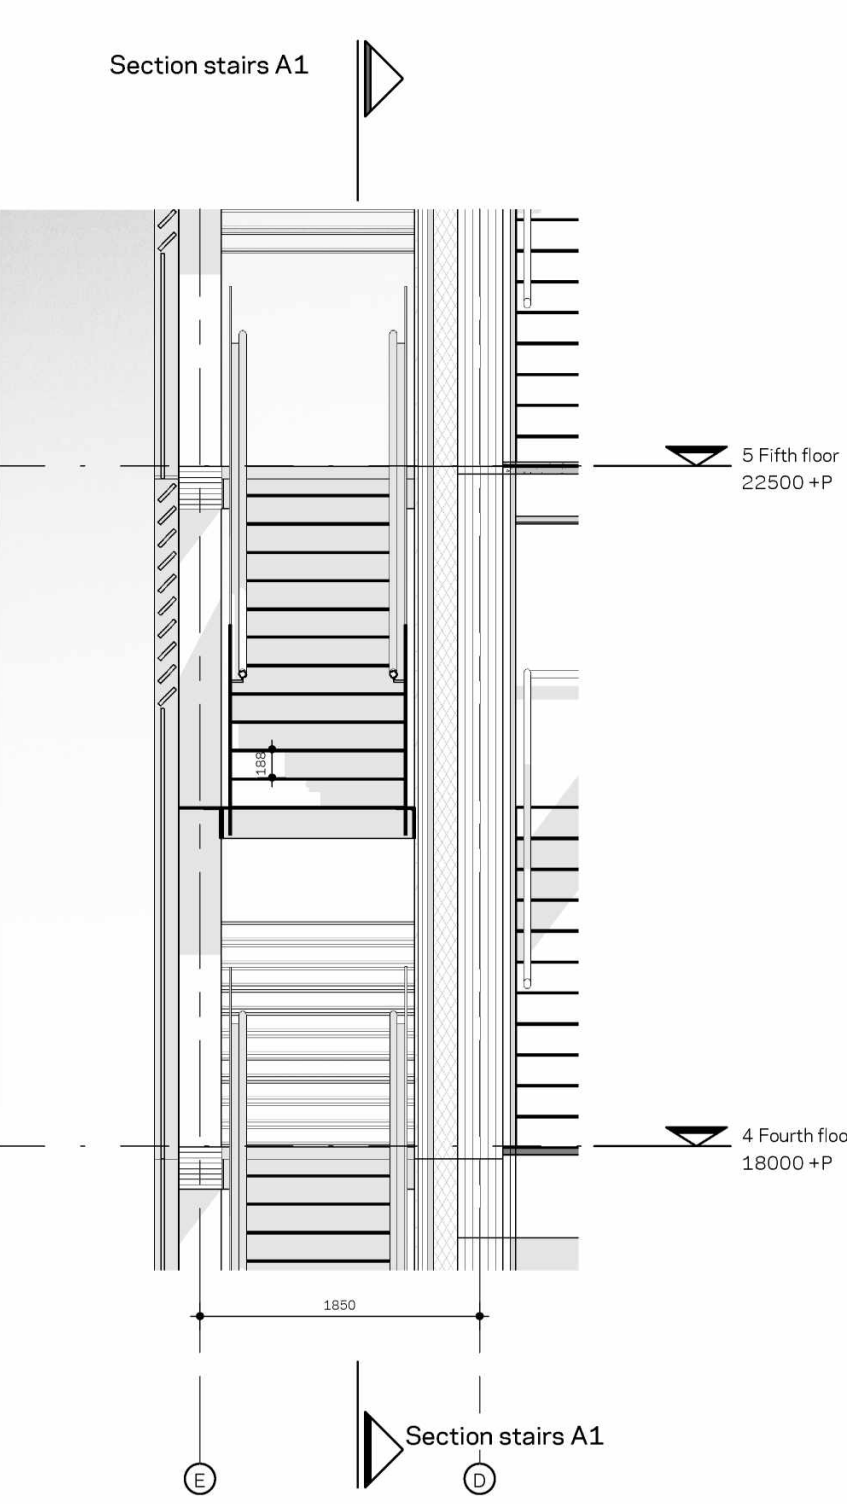


Section B1

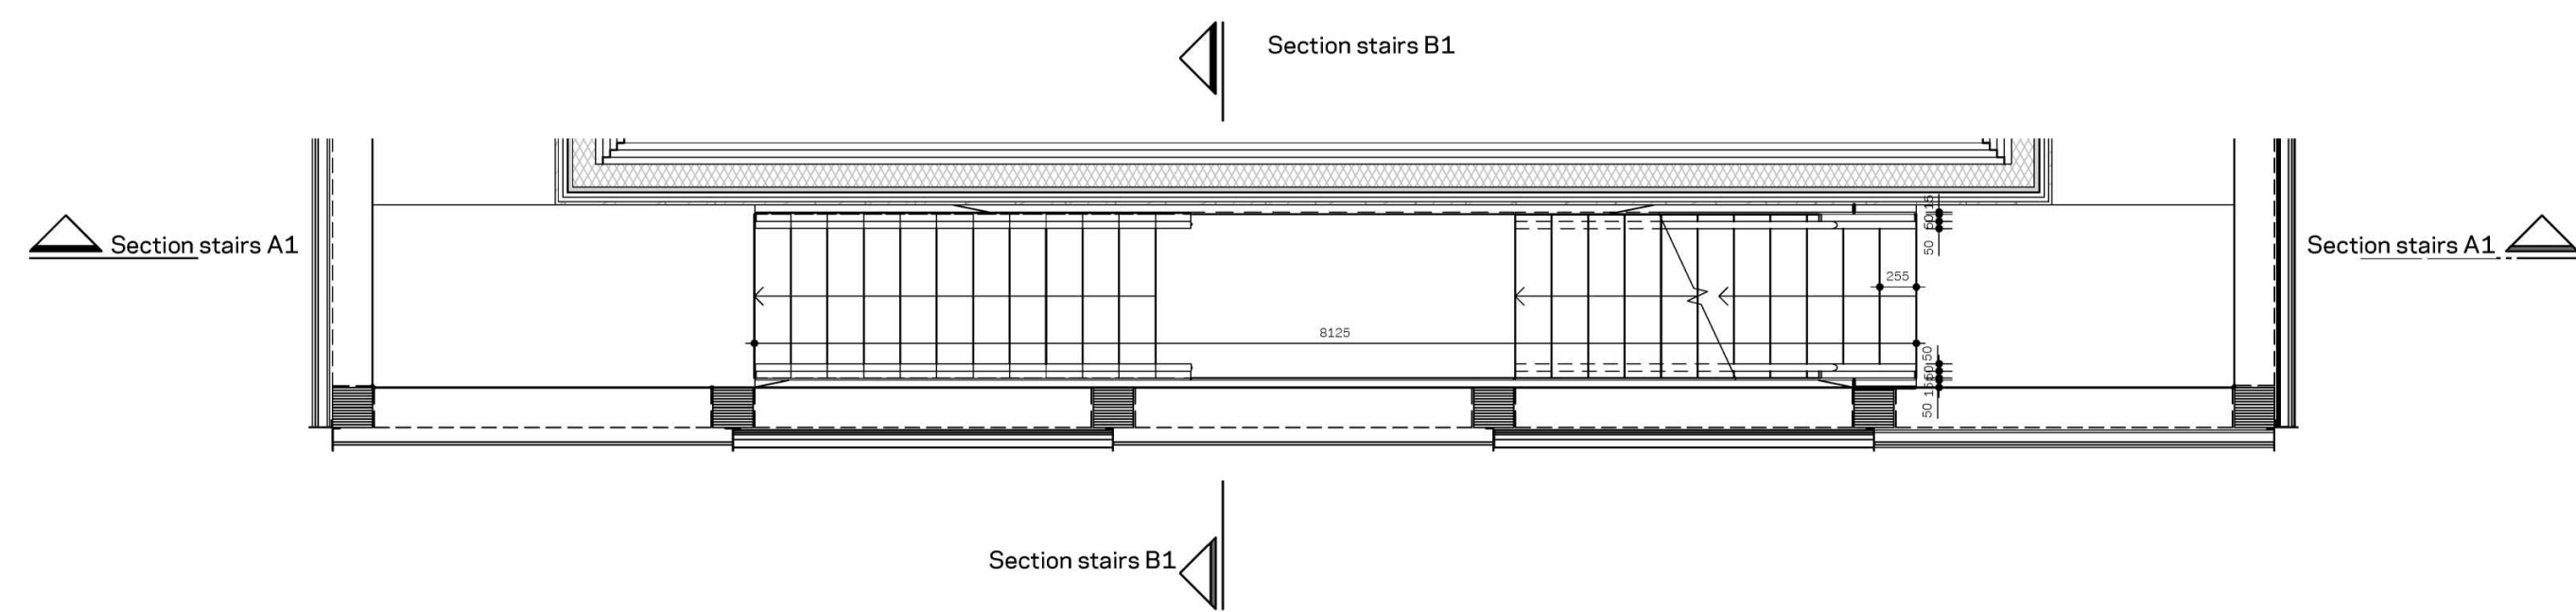

4 Fourth floor

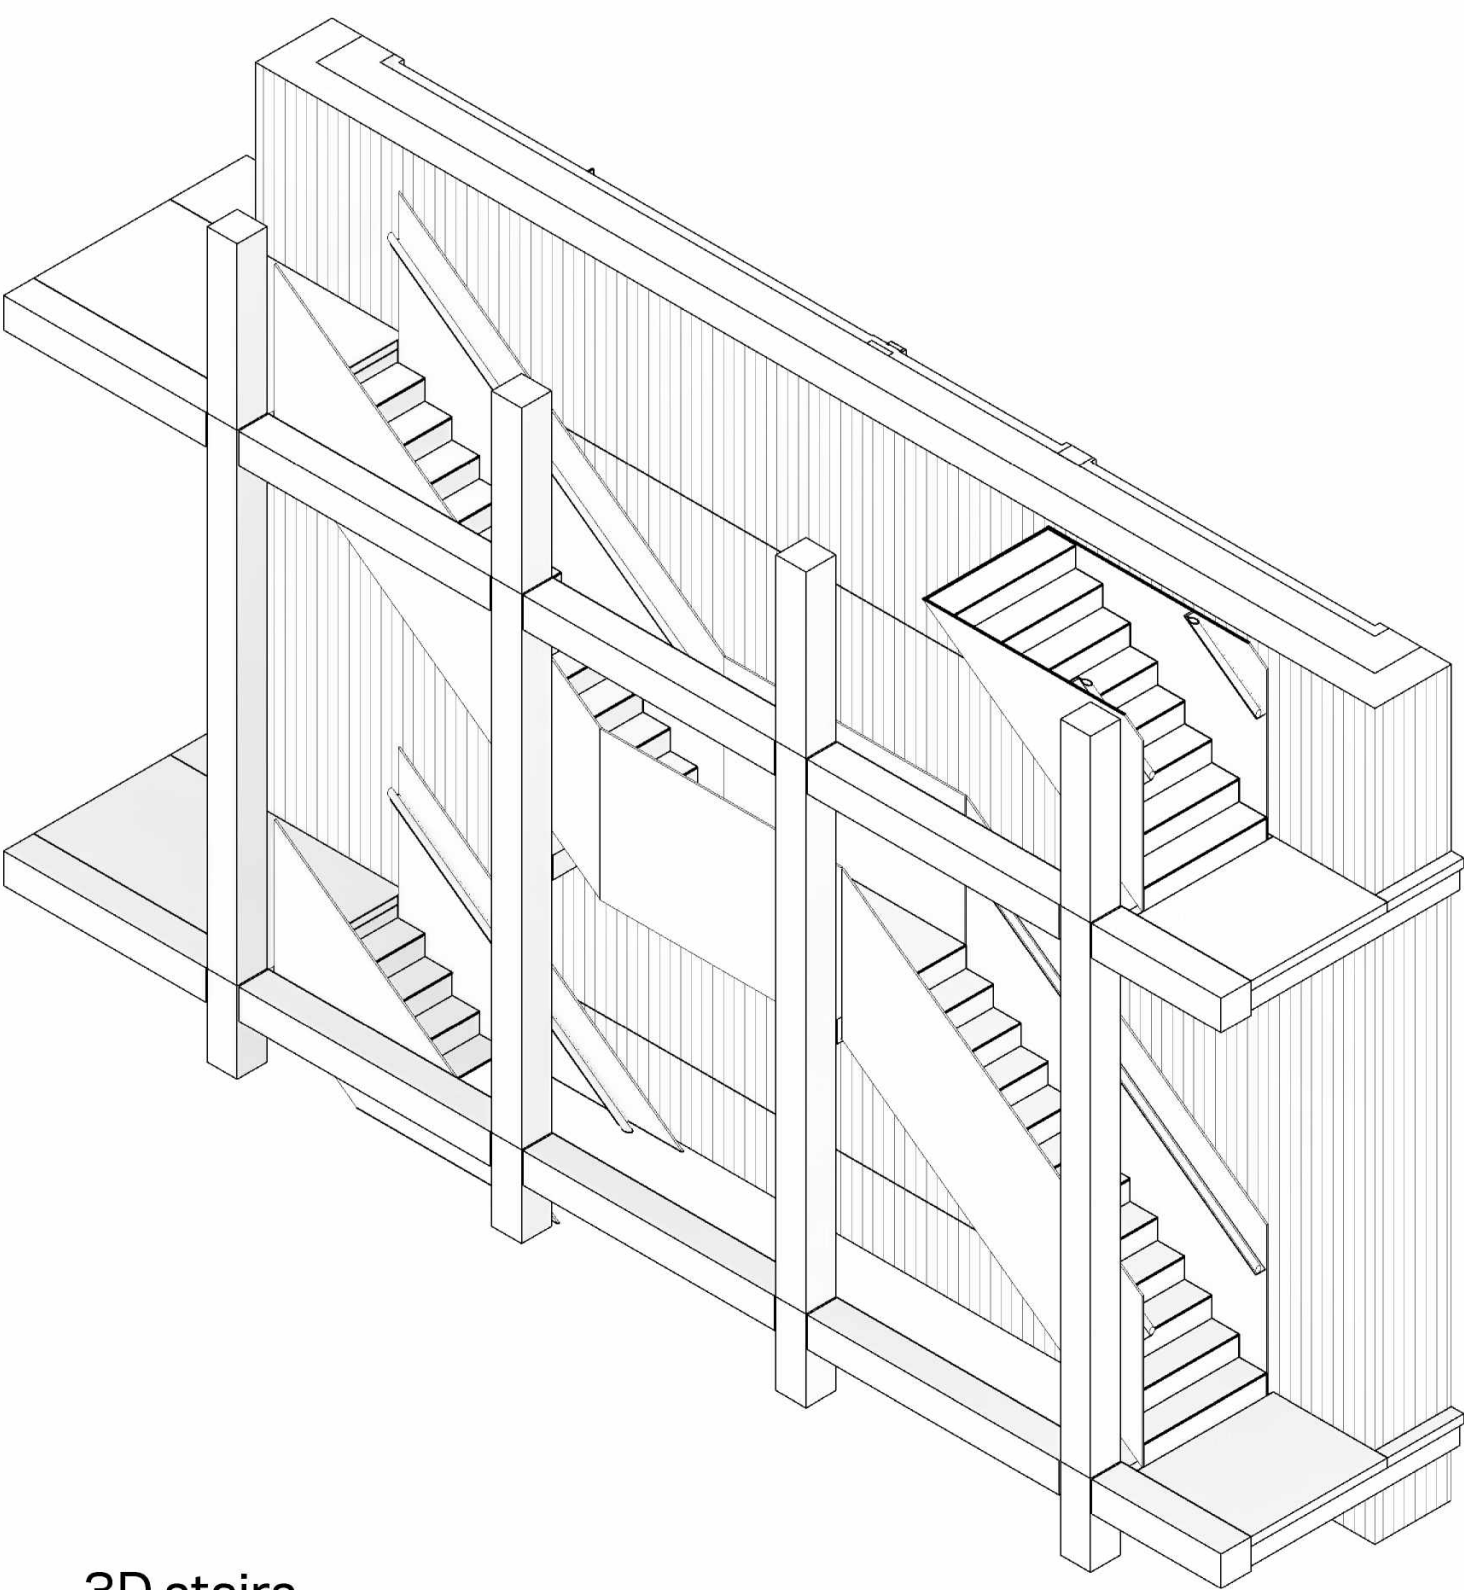

3D stairs

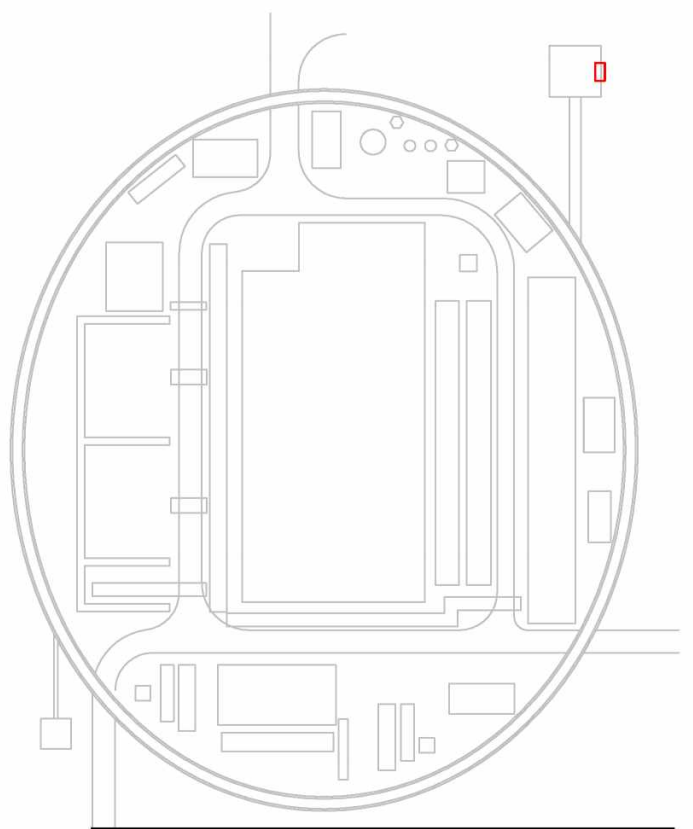

Staircase circulation CCR
 project HH1
 werknr 3067.01
 tek.nr KA 16-02-20
 tek.nr WR
 tek.nr SH
 datum 21-04-2022
 schaal 1:20 A1
 status Definitive
 revisie 6-7-2022
 fase