


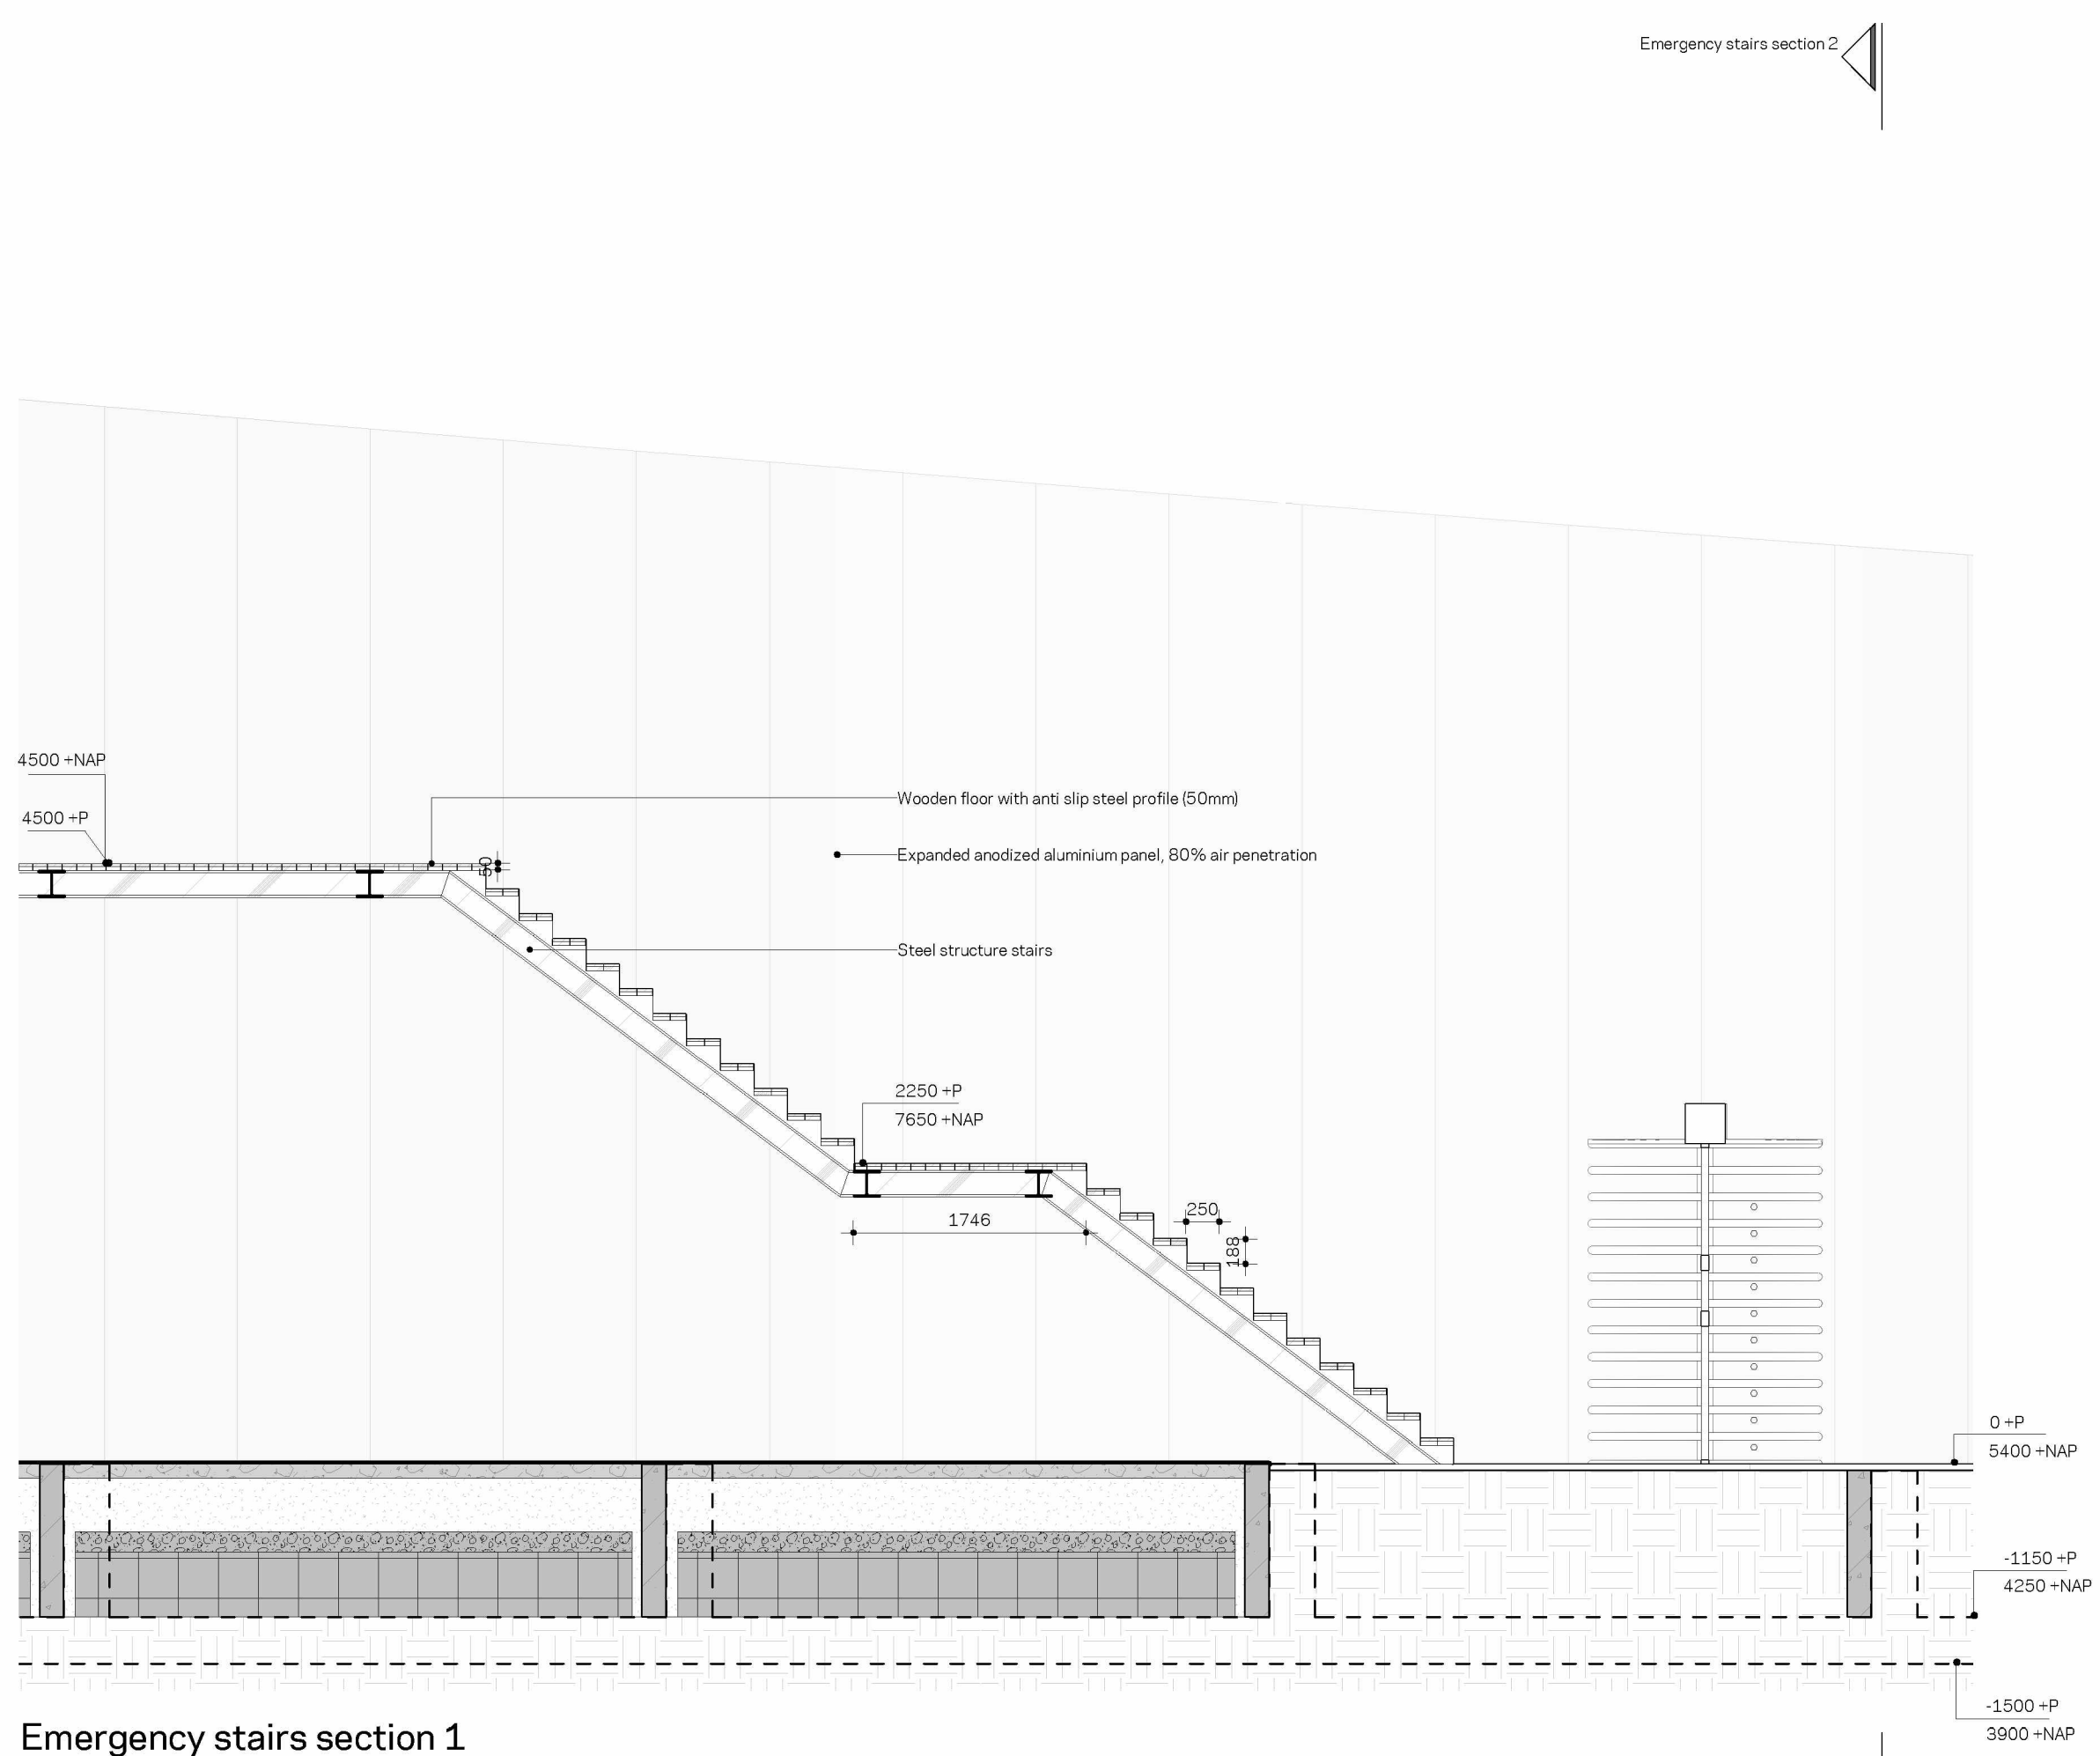


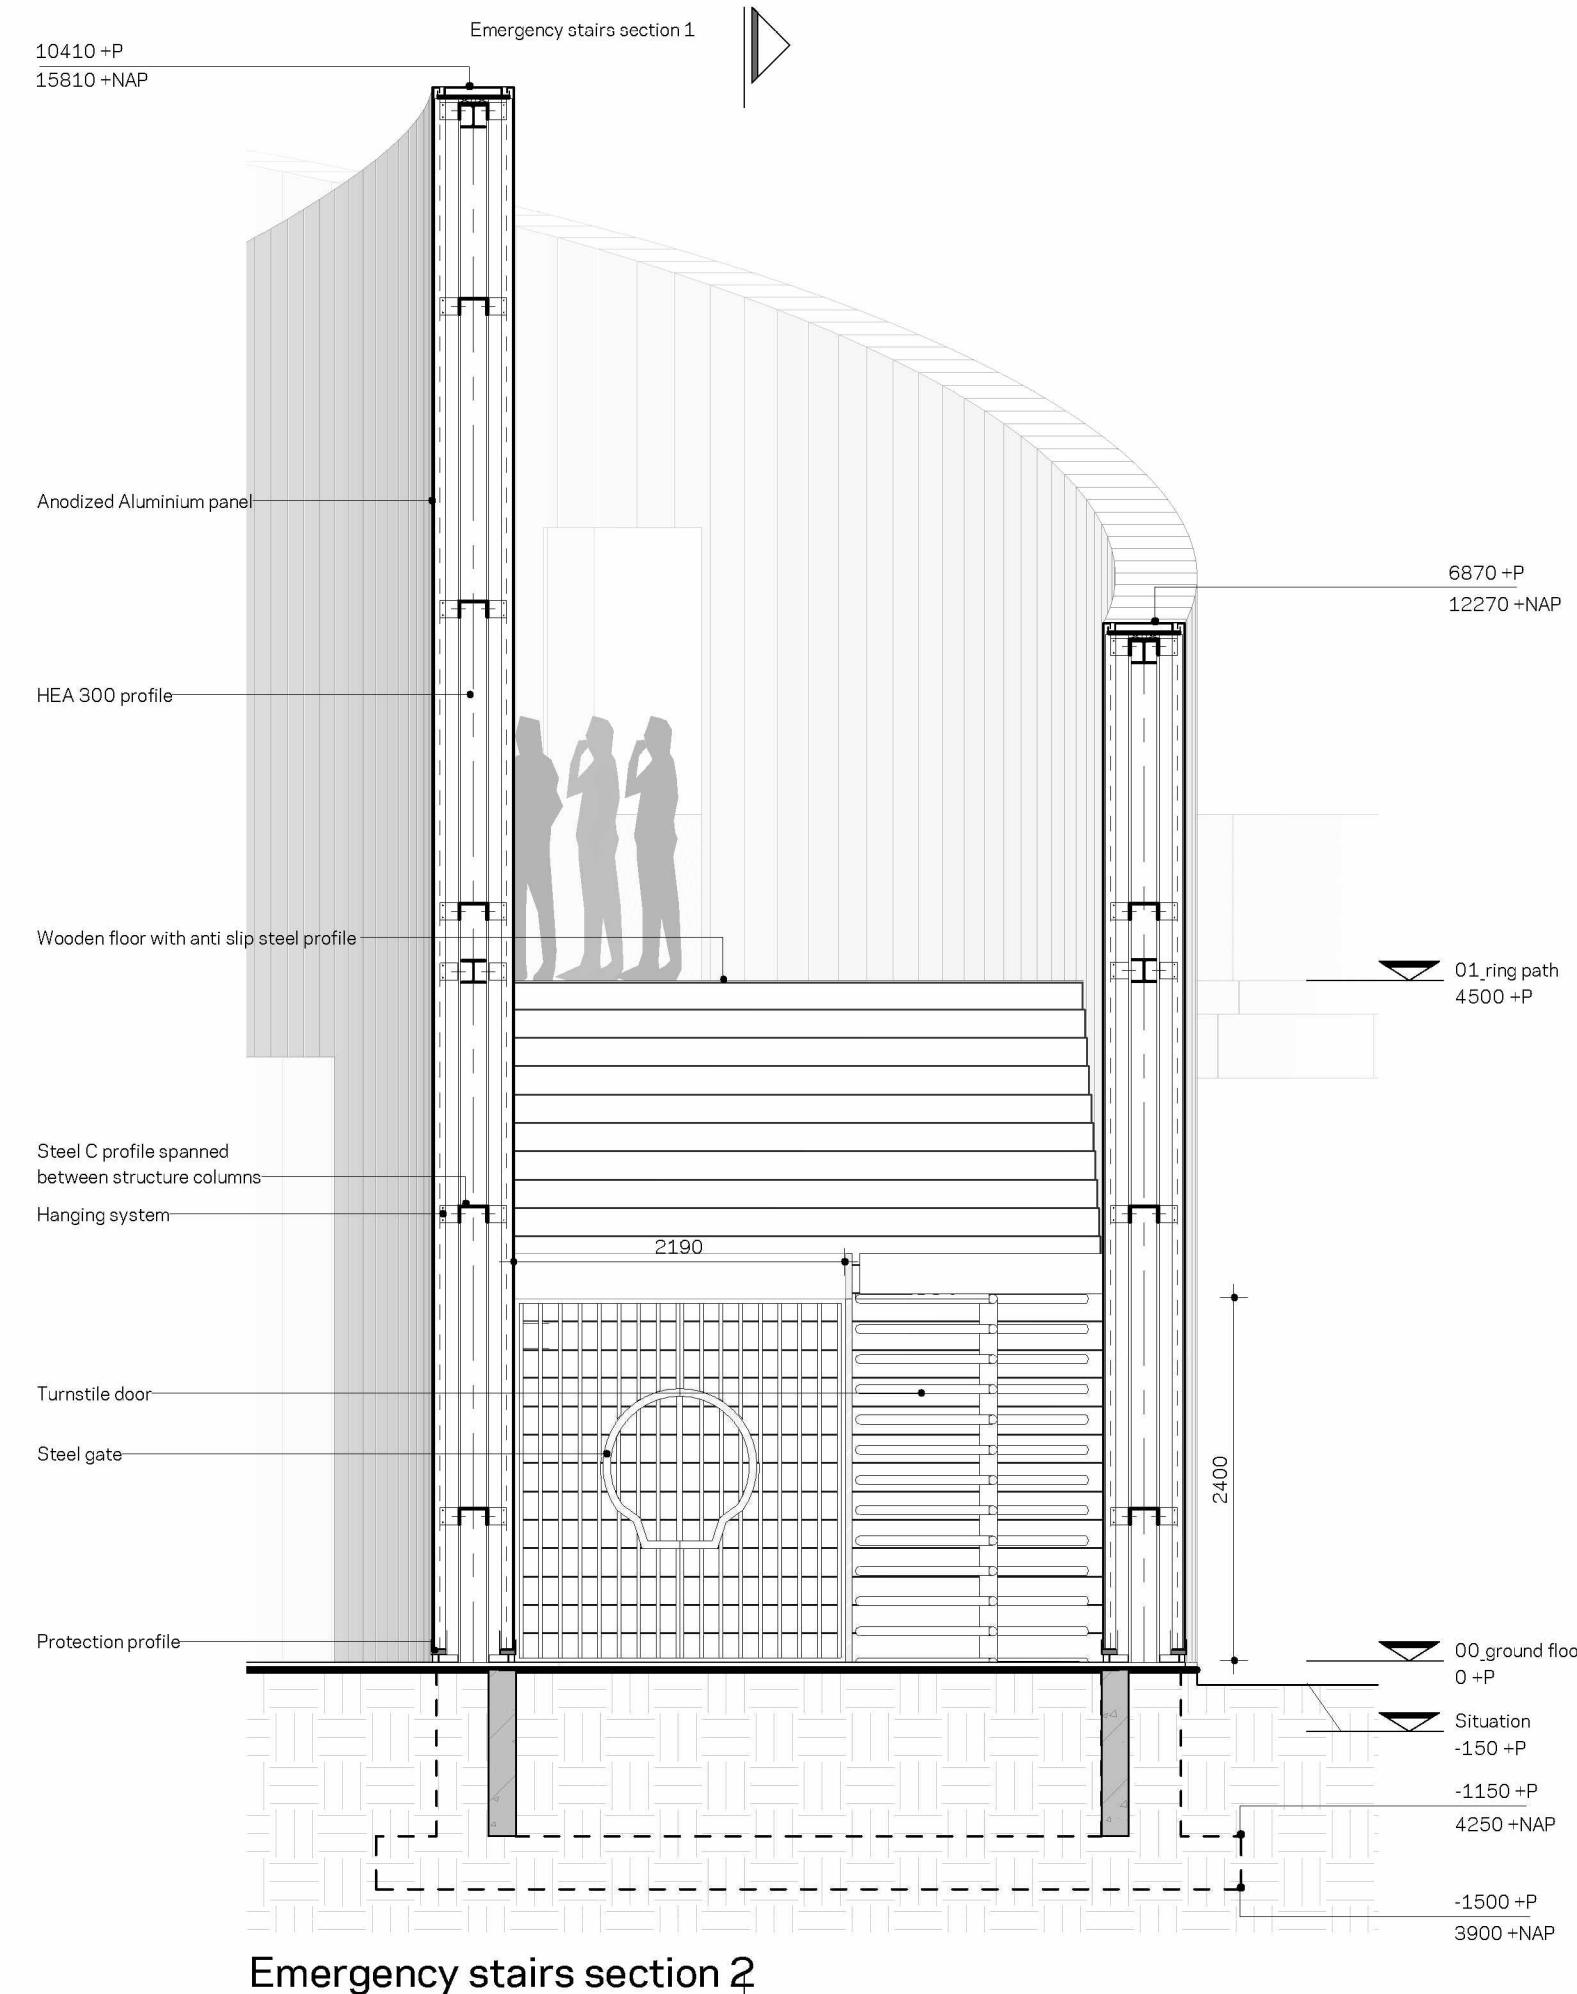


Emergency stairs section 1

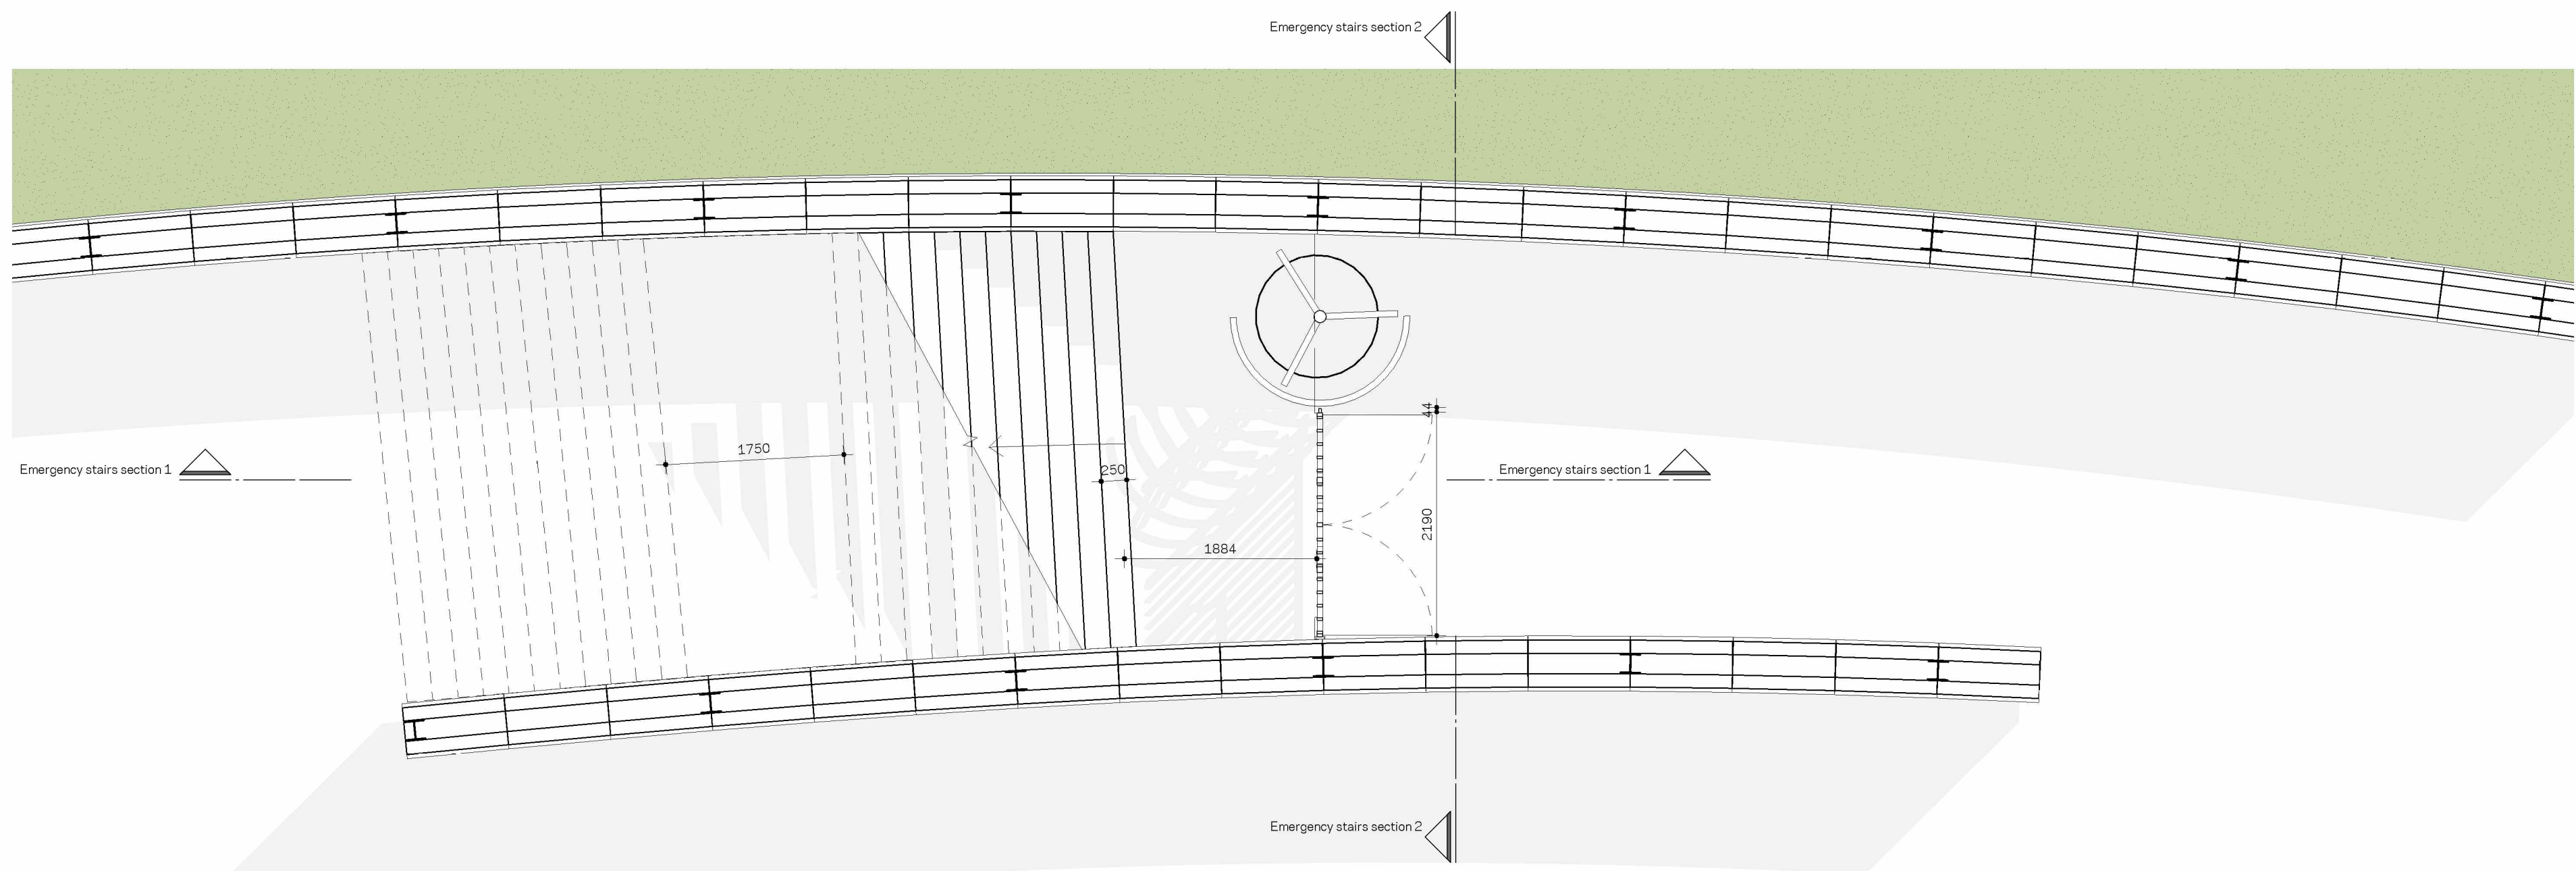

Emergency stairs section 2

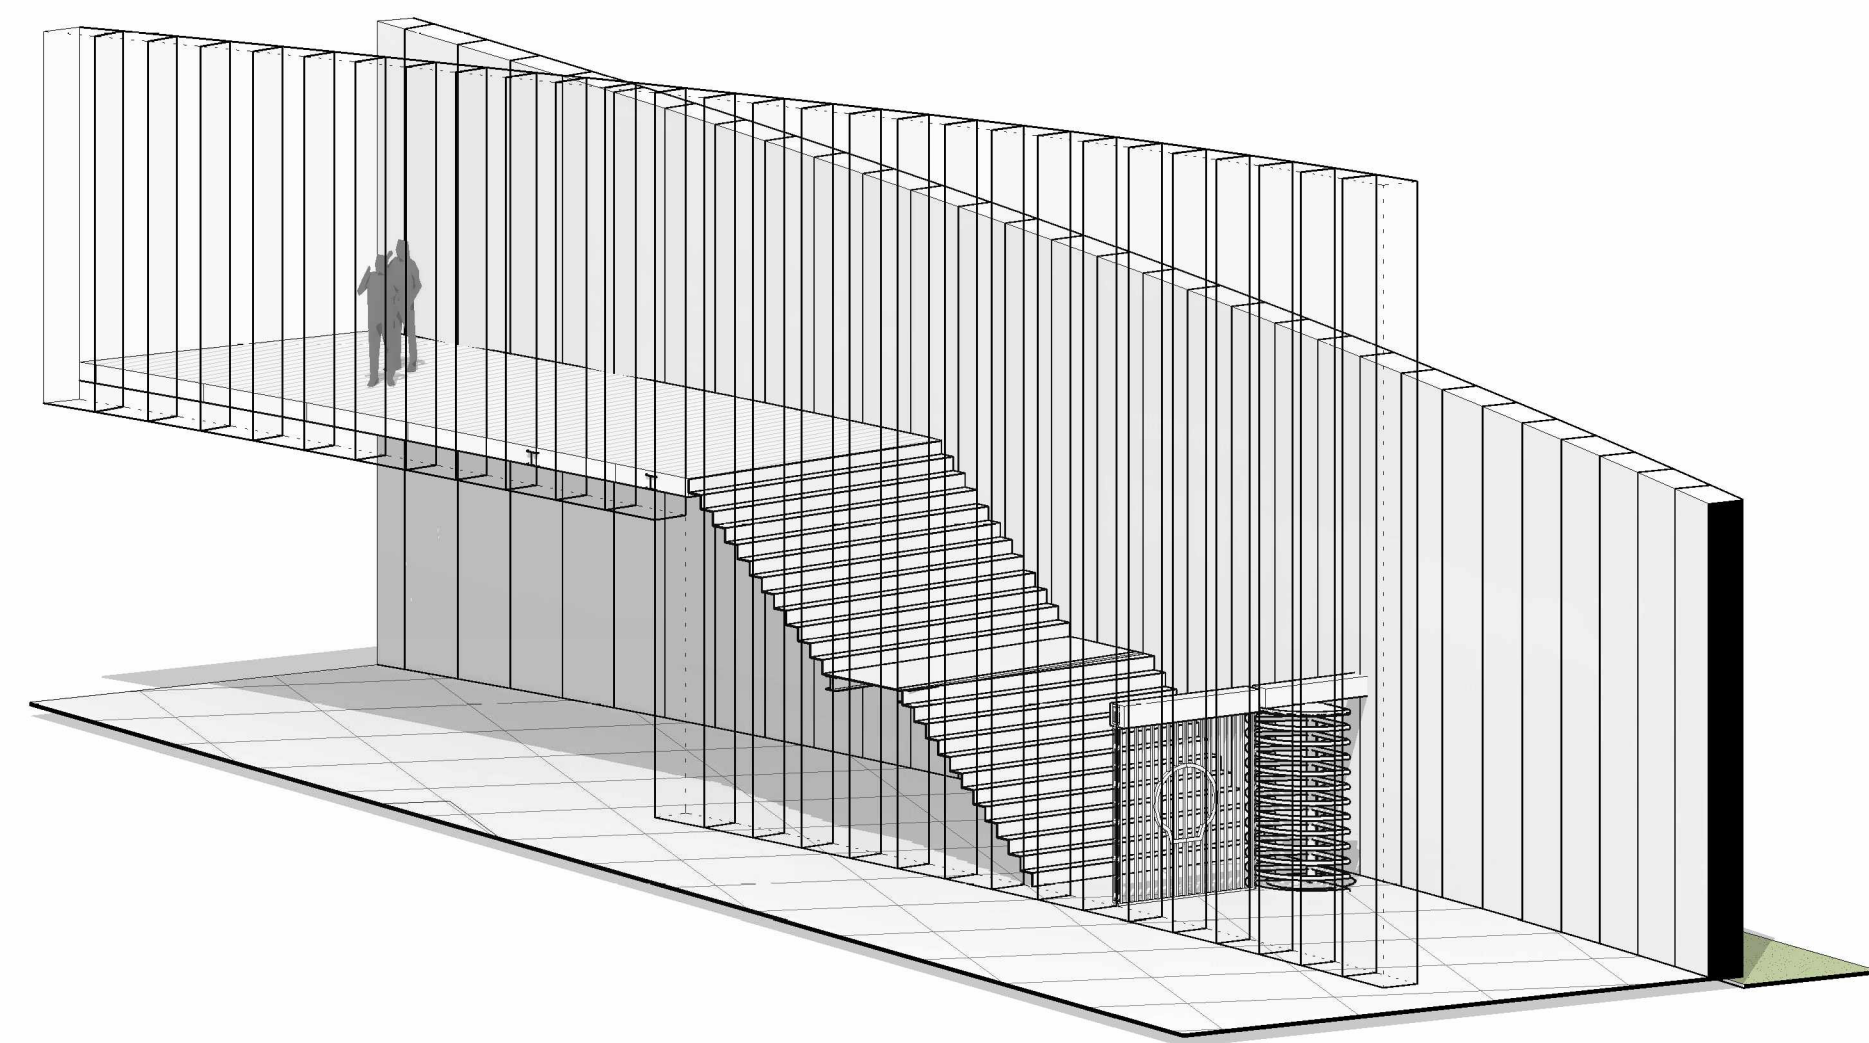

Emergency stairs plan

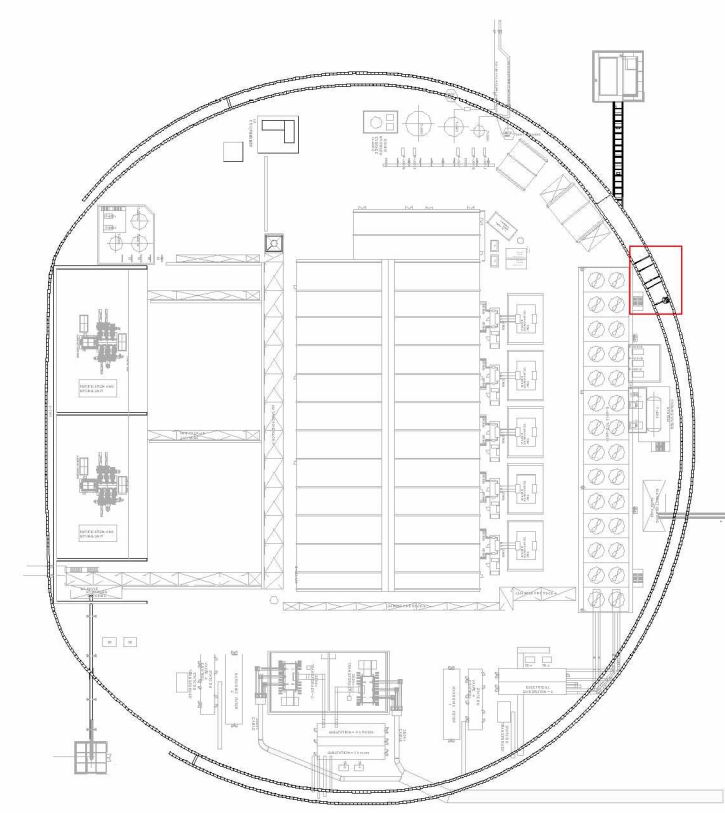

project HH1
werk.nr. 3258 01
tek.nr. KA TR-03-50
tek.nr. WR Checker
tek.nr. SH Approver
datum 16-05-2022

schaal 1:50 A1
status Definitive
revisie
fase