




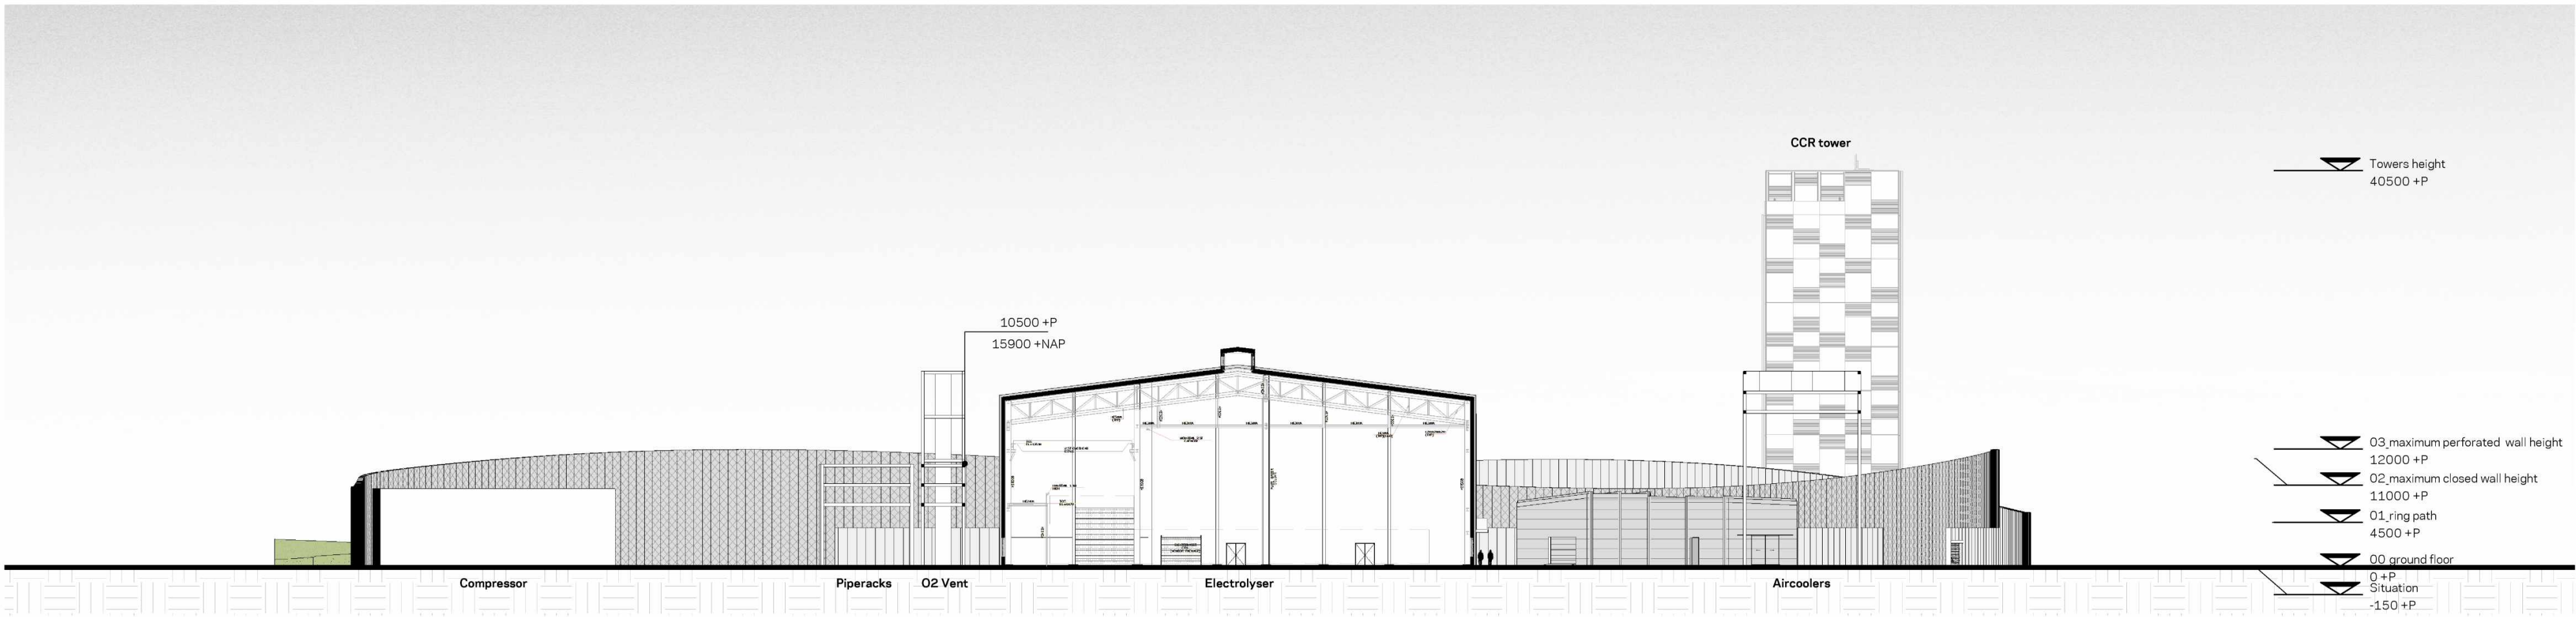

Section A

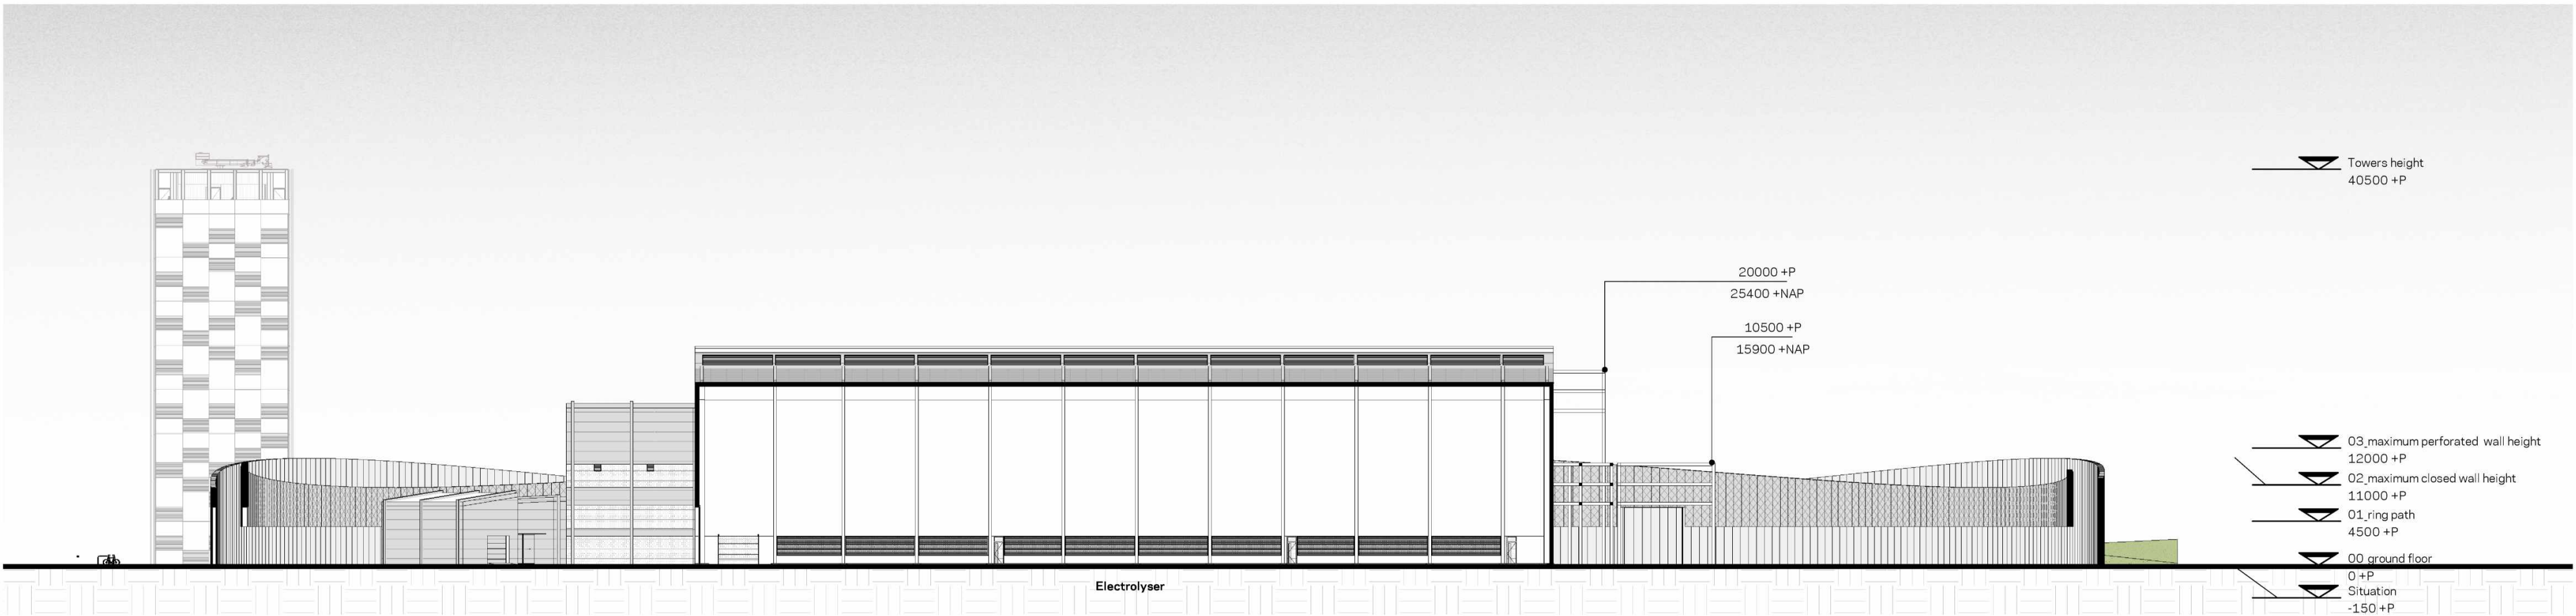

Section B

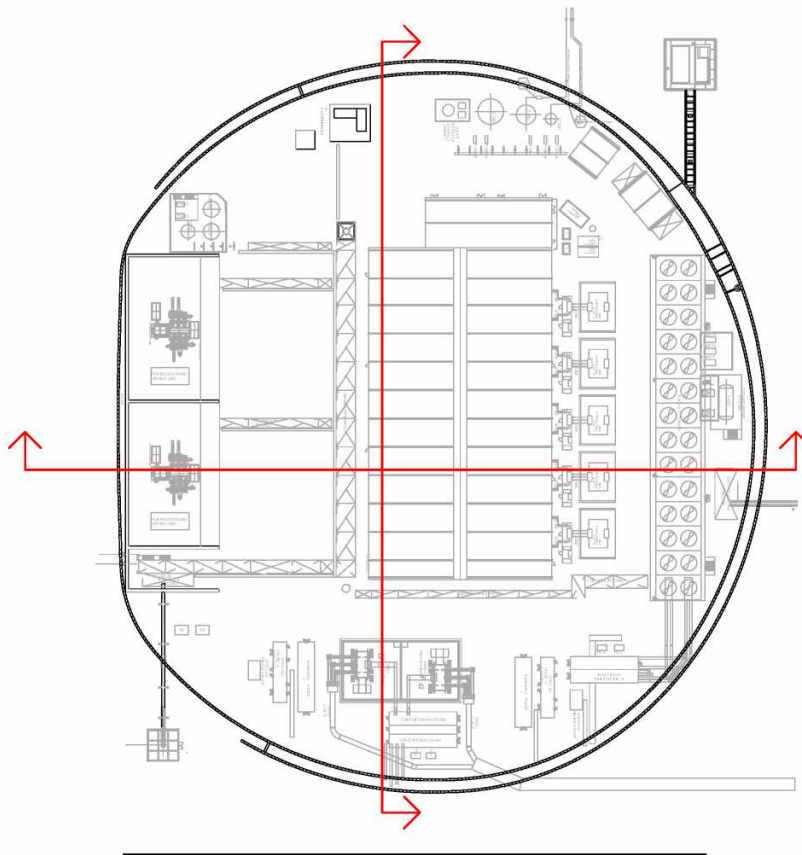

Sections

project	HH1
werknr	3258 01
tek.nr. KA	AD-01-500
tek.nr. WR	NL8905/A 01/0003
tek.nr. SH	HHI-1000-CB-2307-0003
datum	21-04-2022
schaal	1:500 A1
status	Definitive
revisie	16-05-2022
fase	