




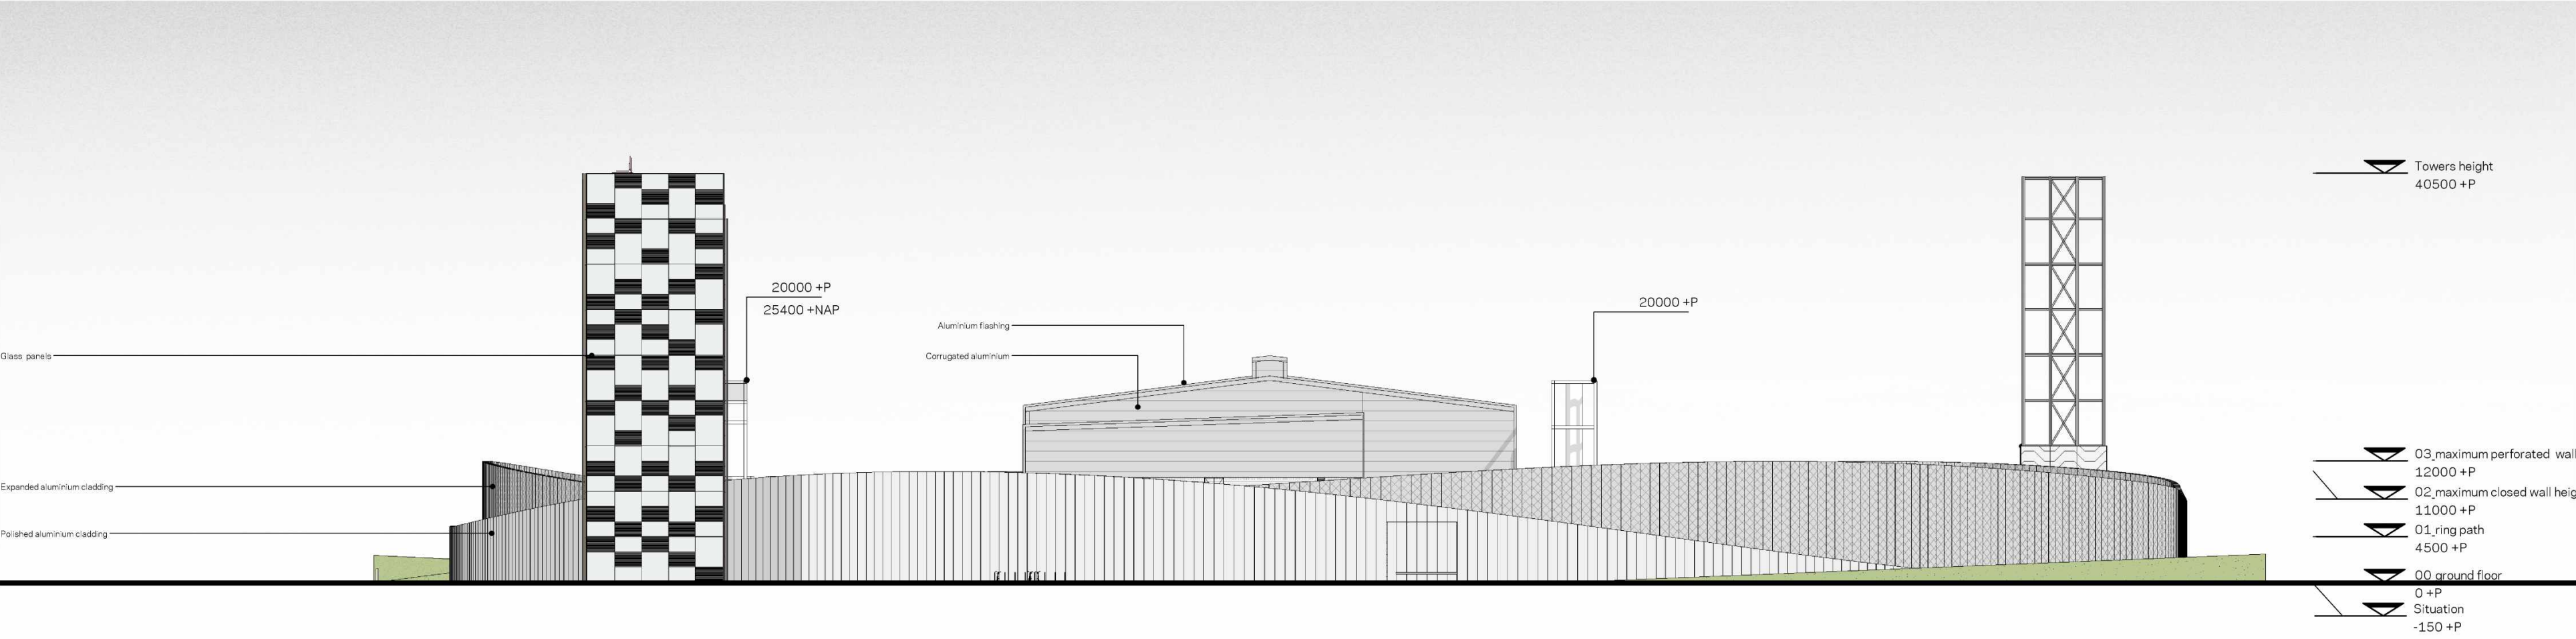


North elevation

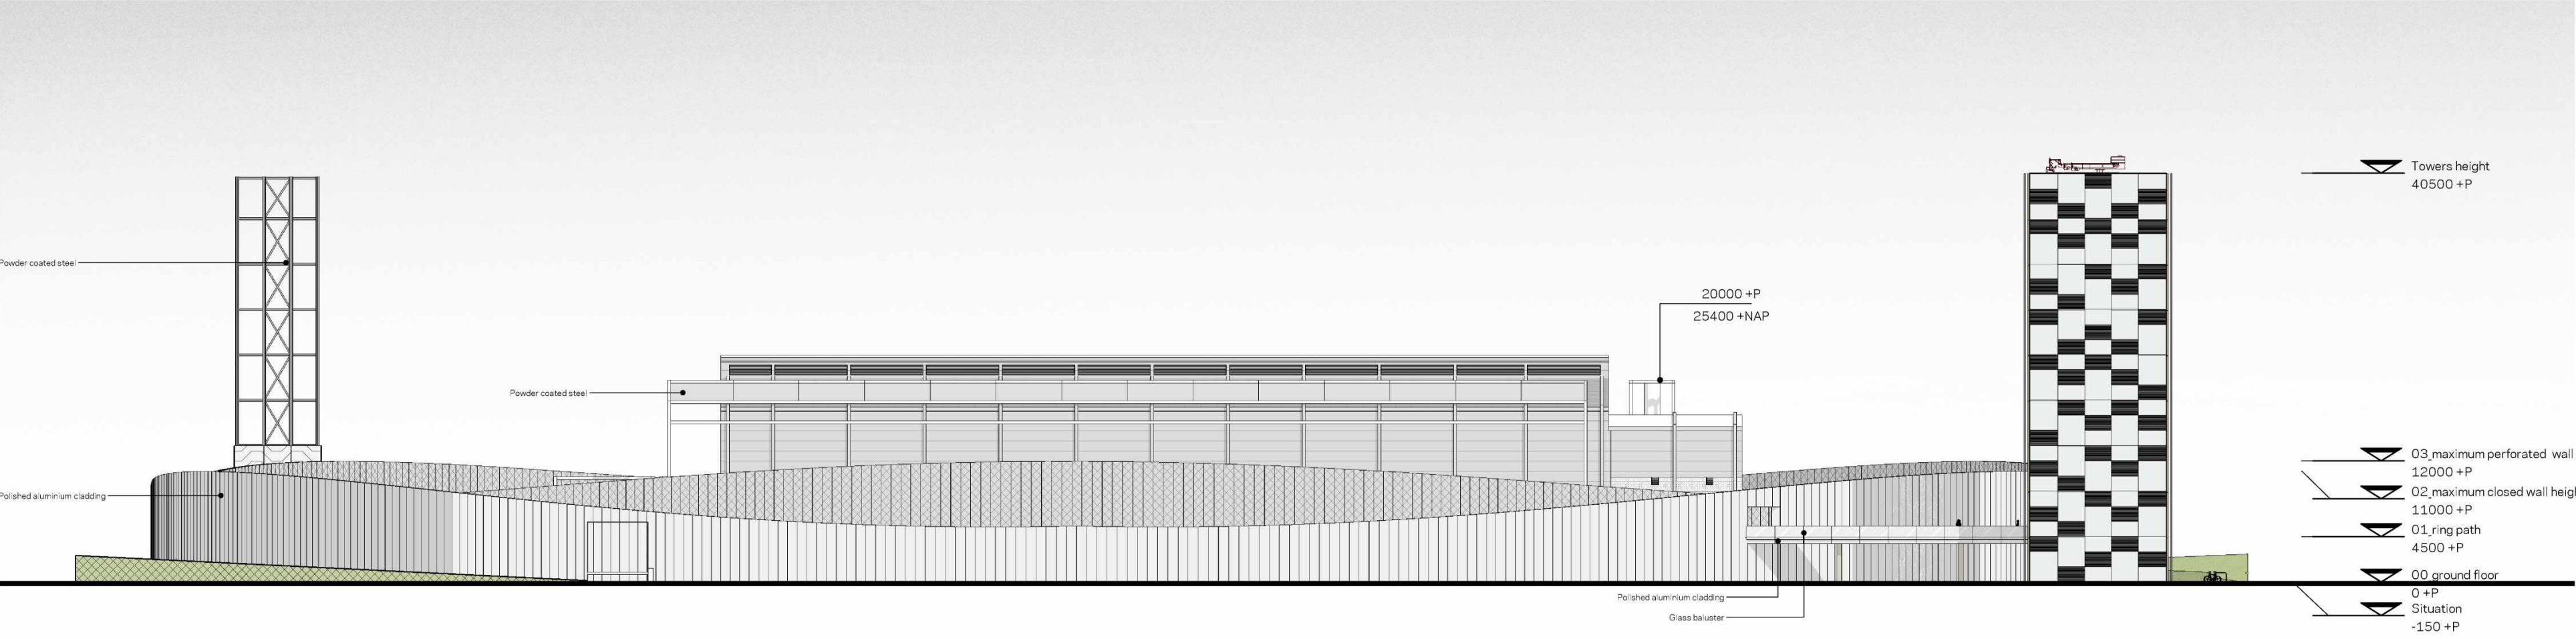

East elevation

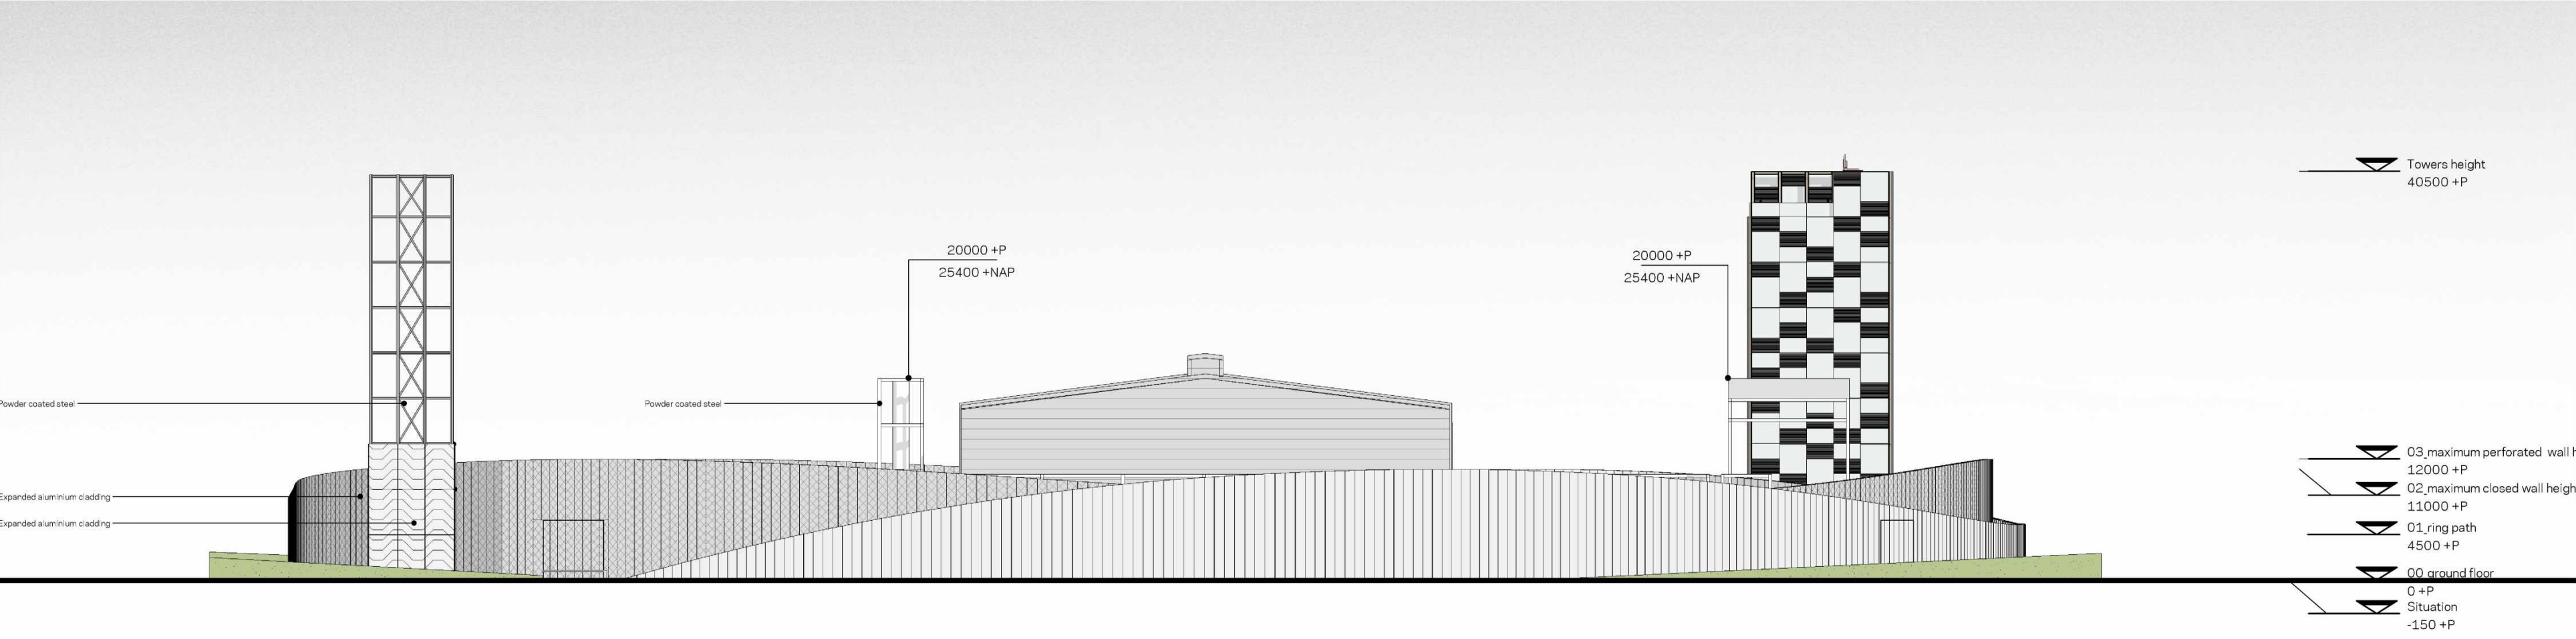


South elevation

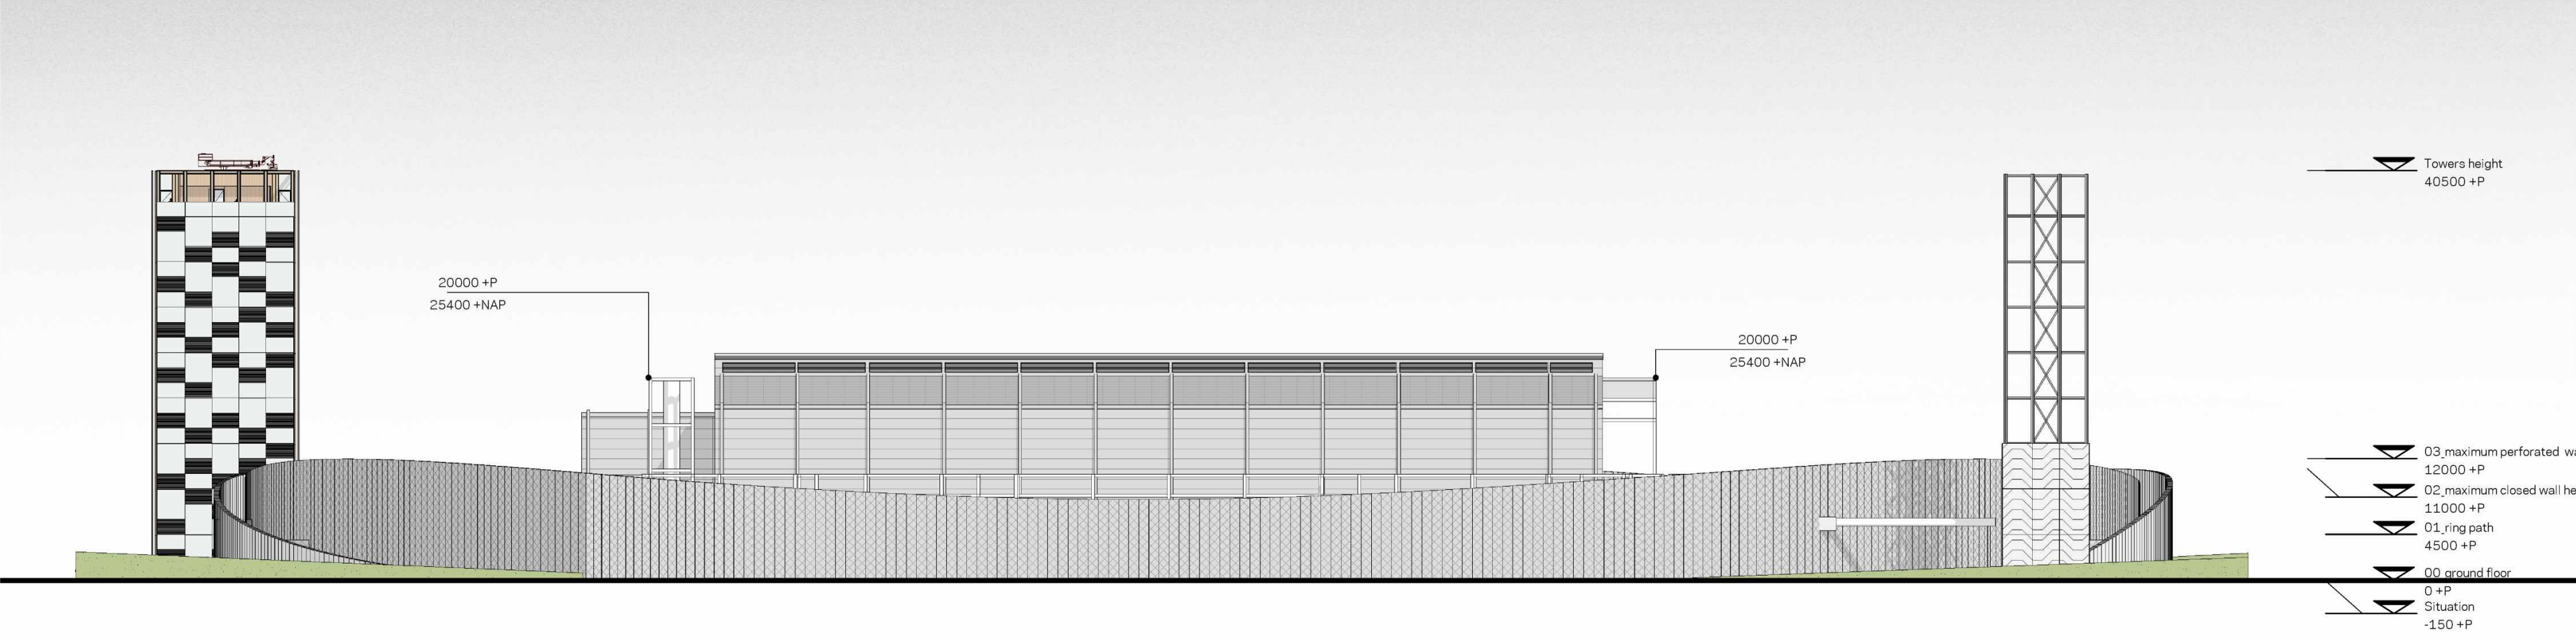

West elevation

Materials

For the detailed descriptions, see the materialstaat

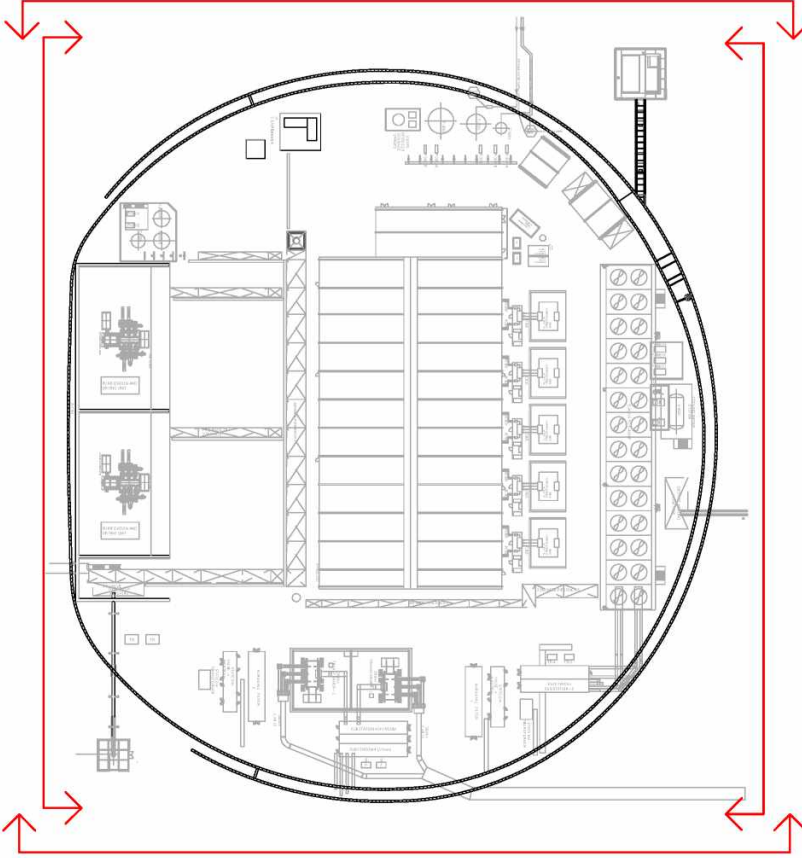

Elevations	
project	HH1
work nr.	3258_01
tek. nr. KA	AD-02-500
tek. nr. WR	NL8905/A 01/0004
tek. nr. SH	HH1-1000-CB-2307-0004
datum	21-04-2022
schaal	1:500 A1
status	Definitive
revisie	16-05-2022
fase	