
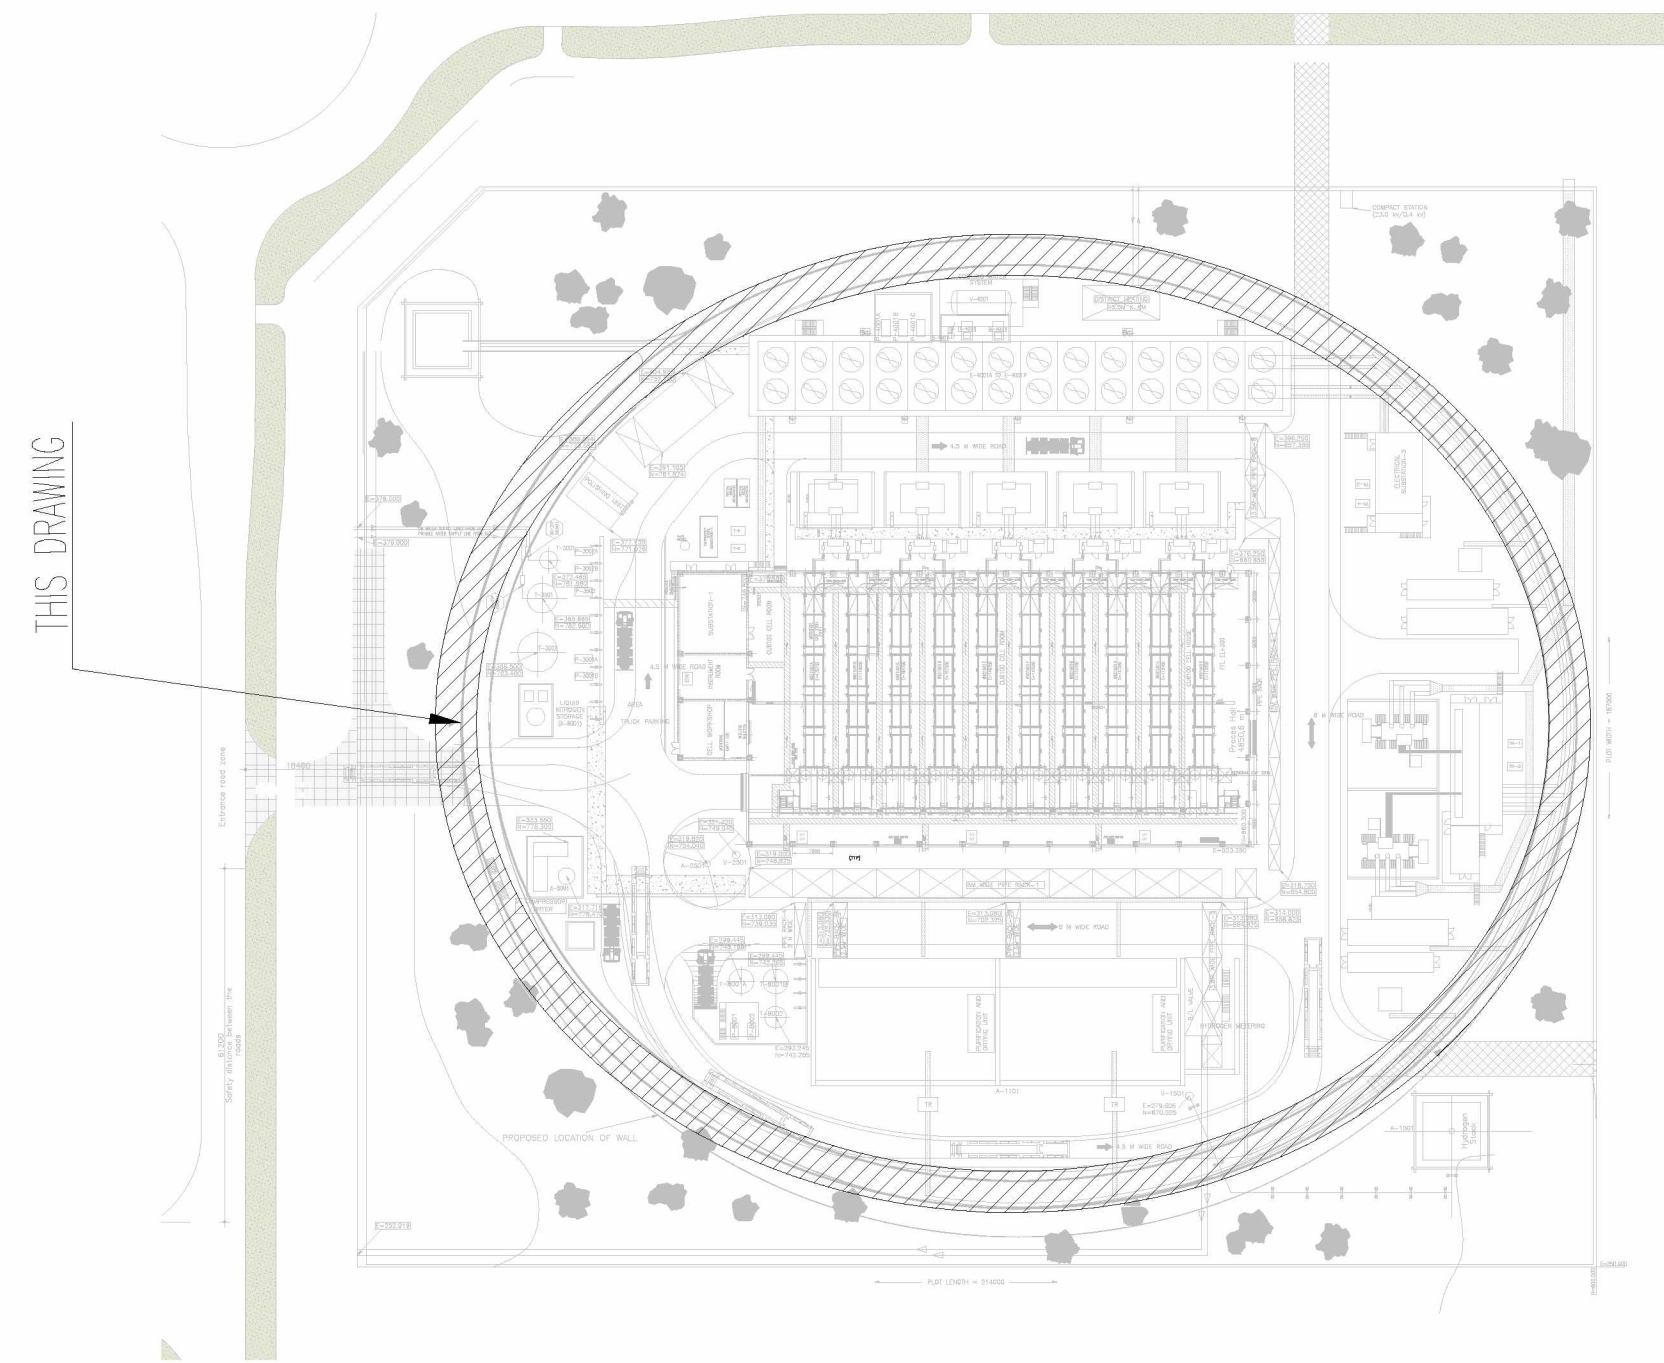
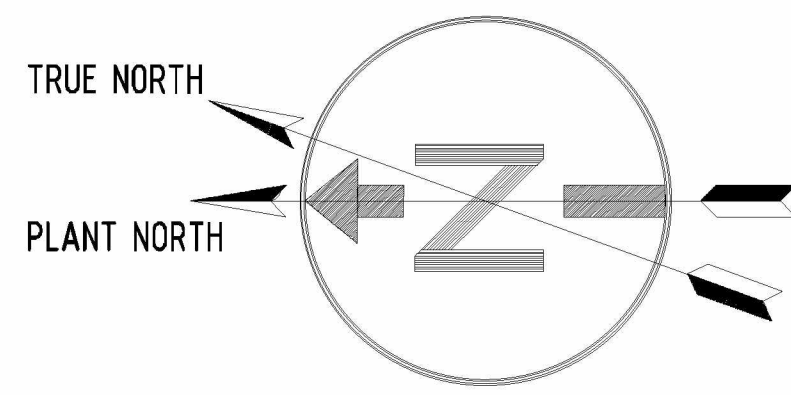
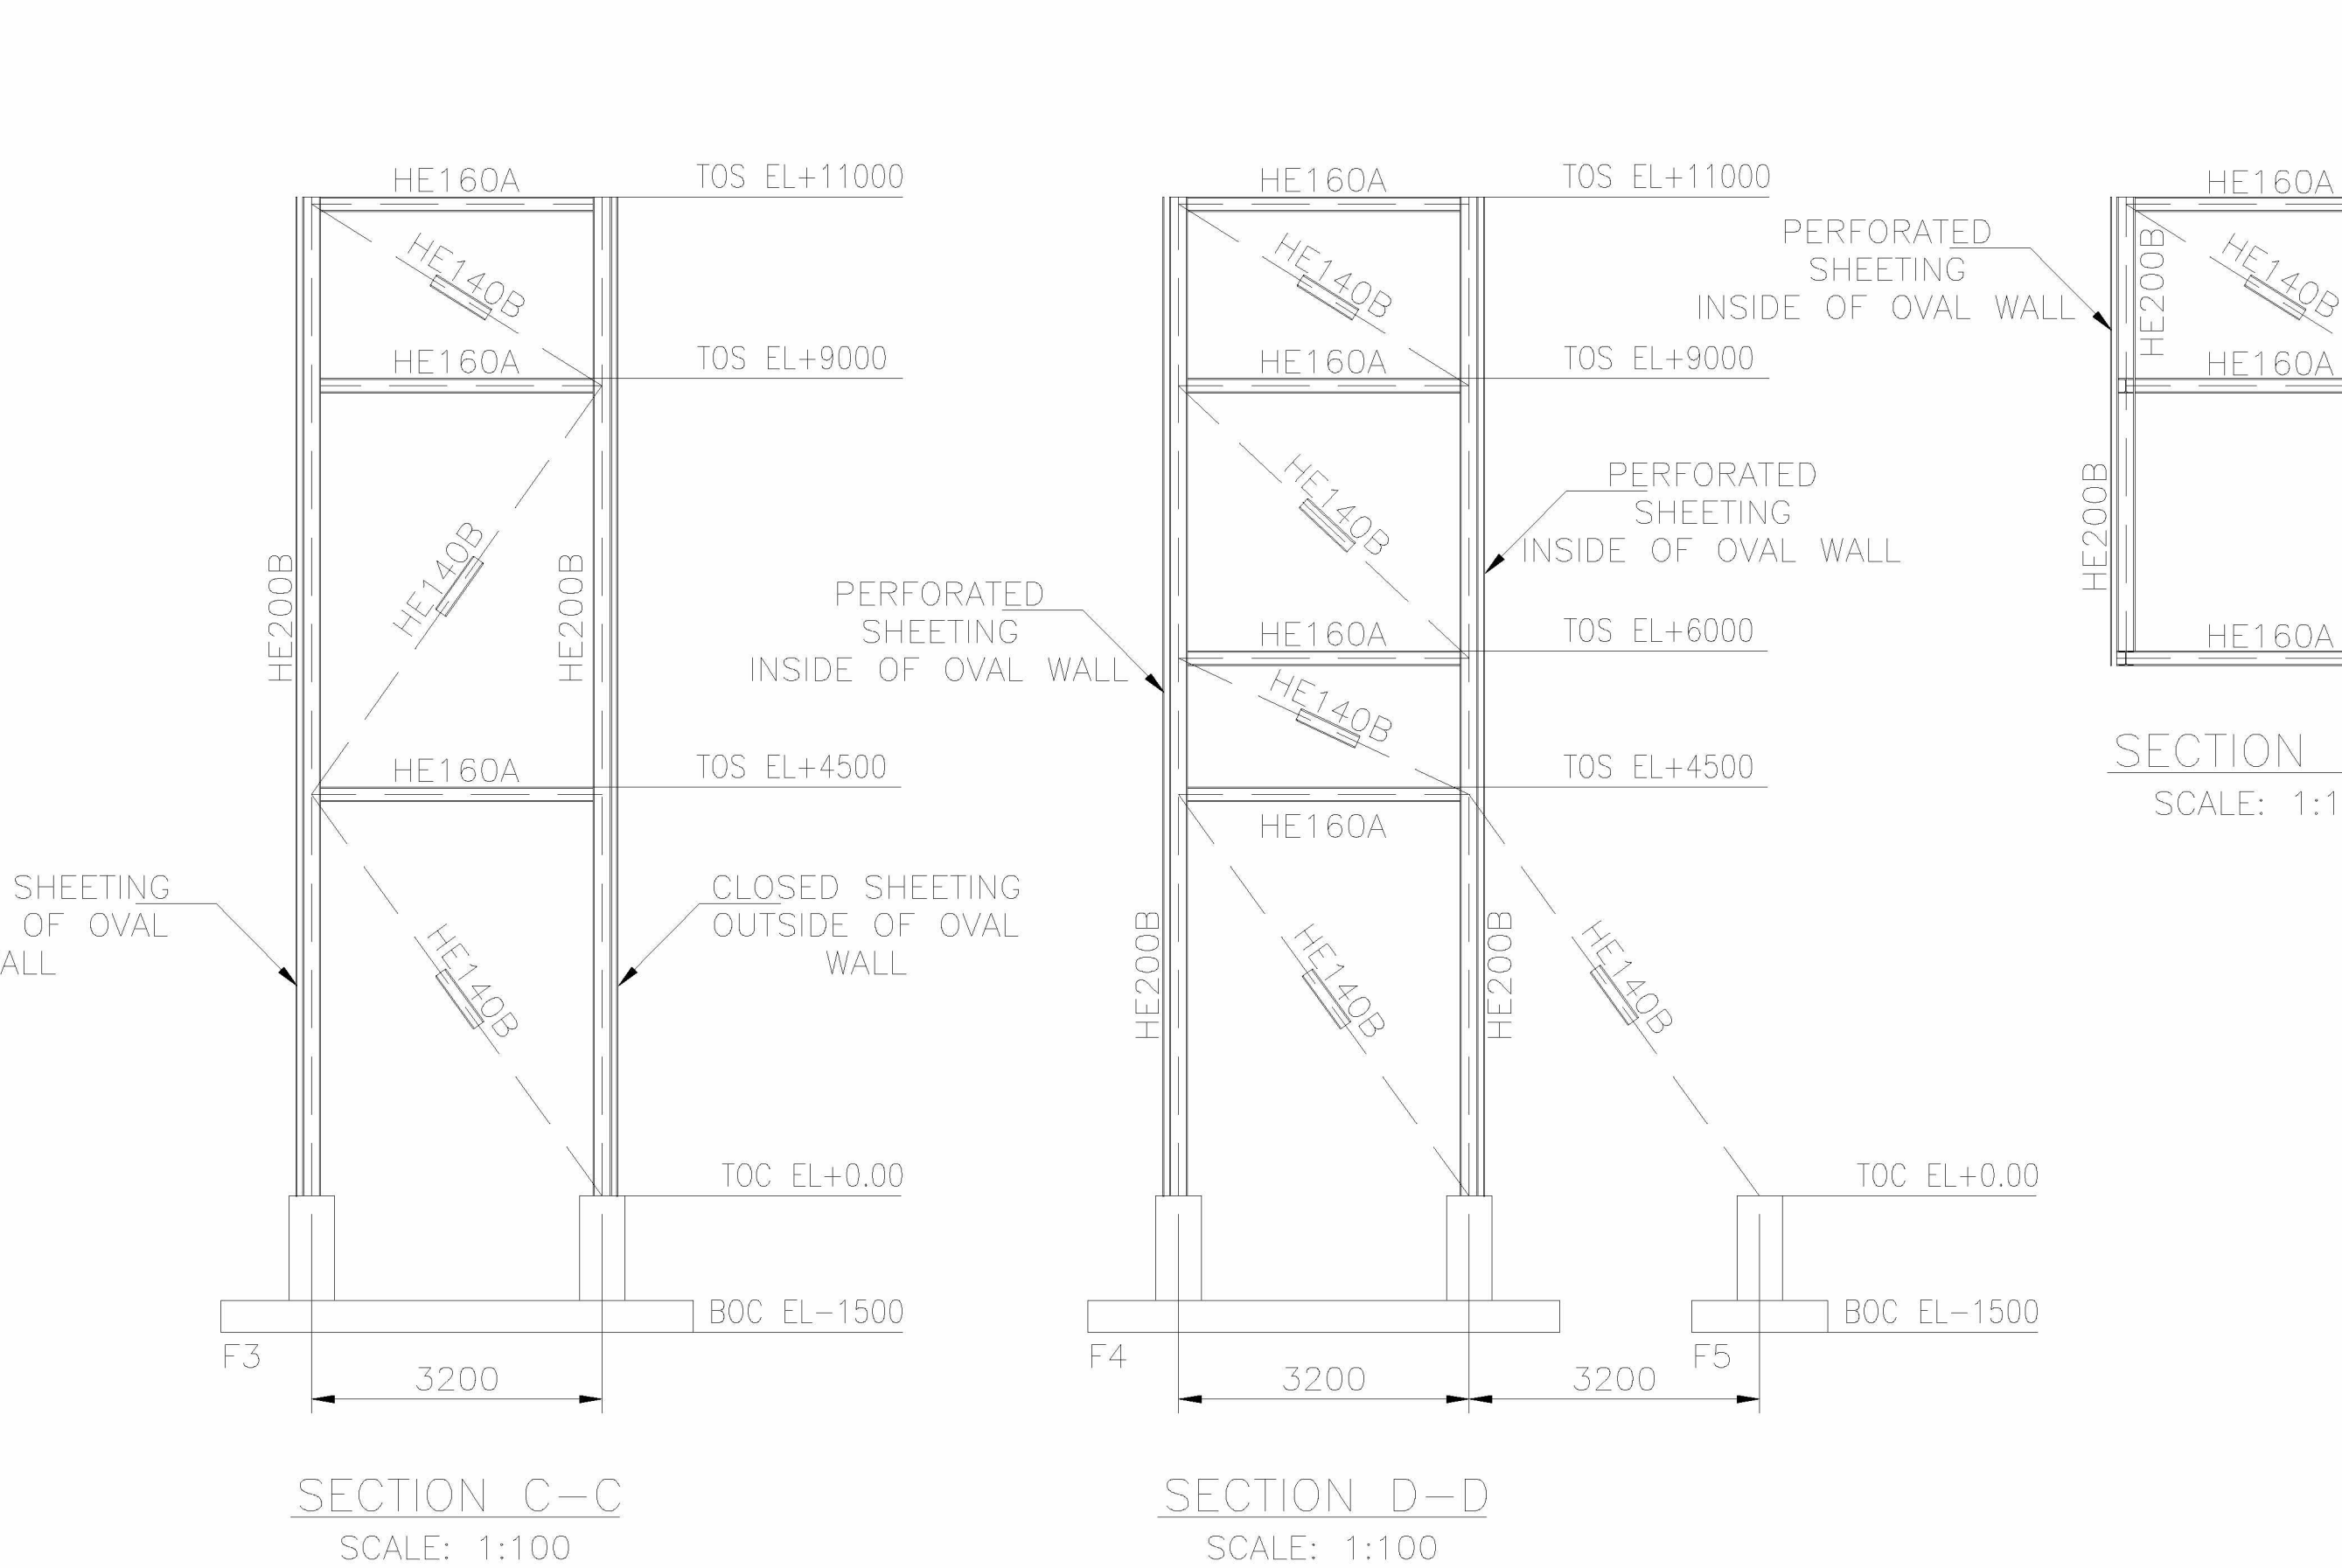
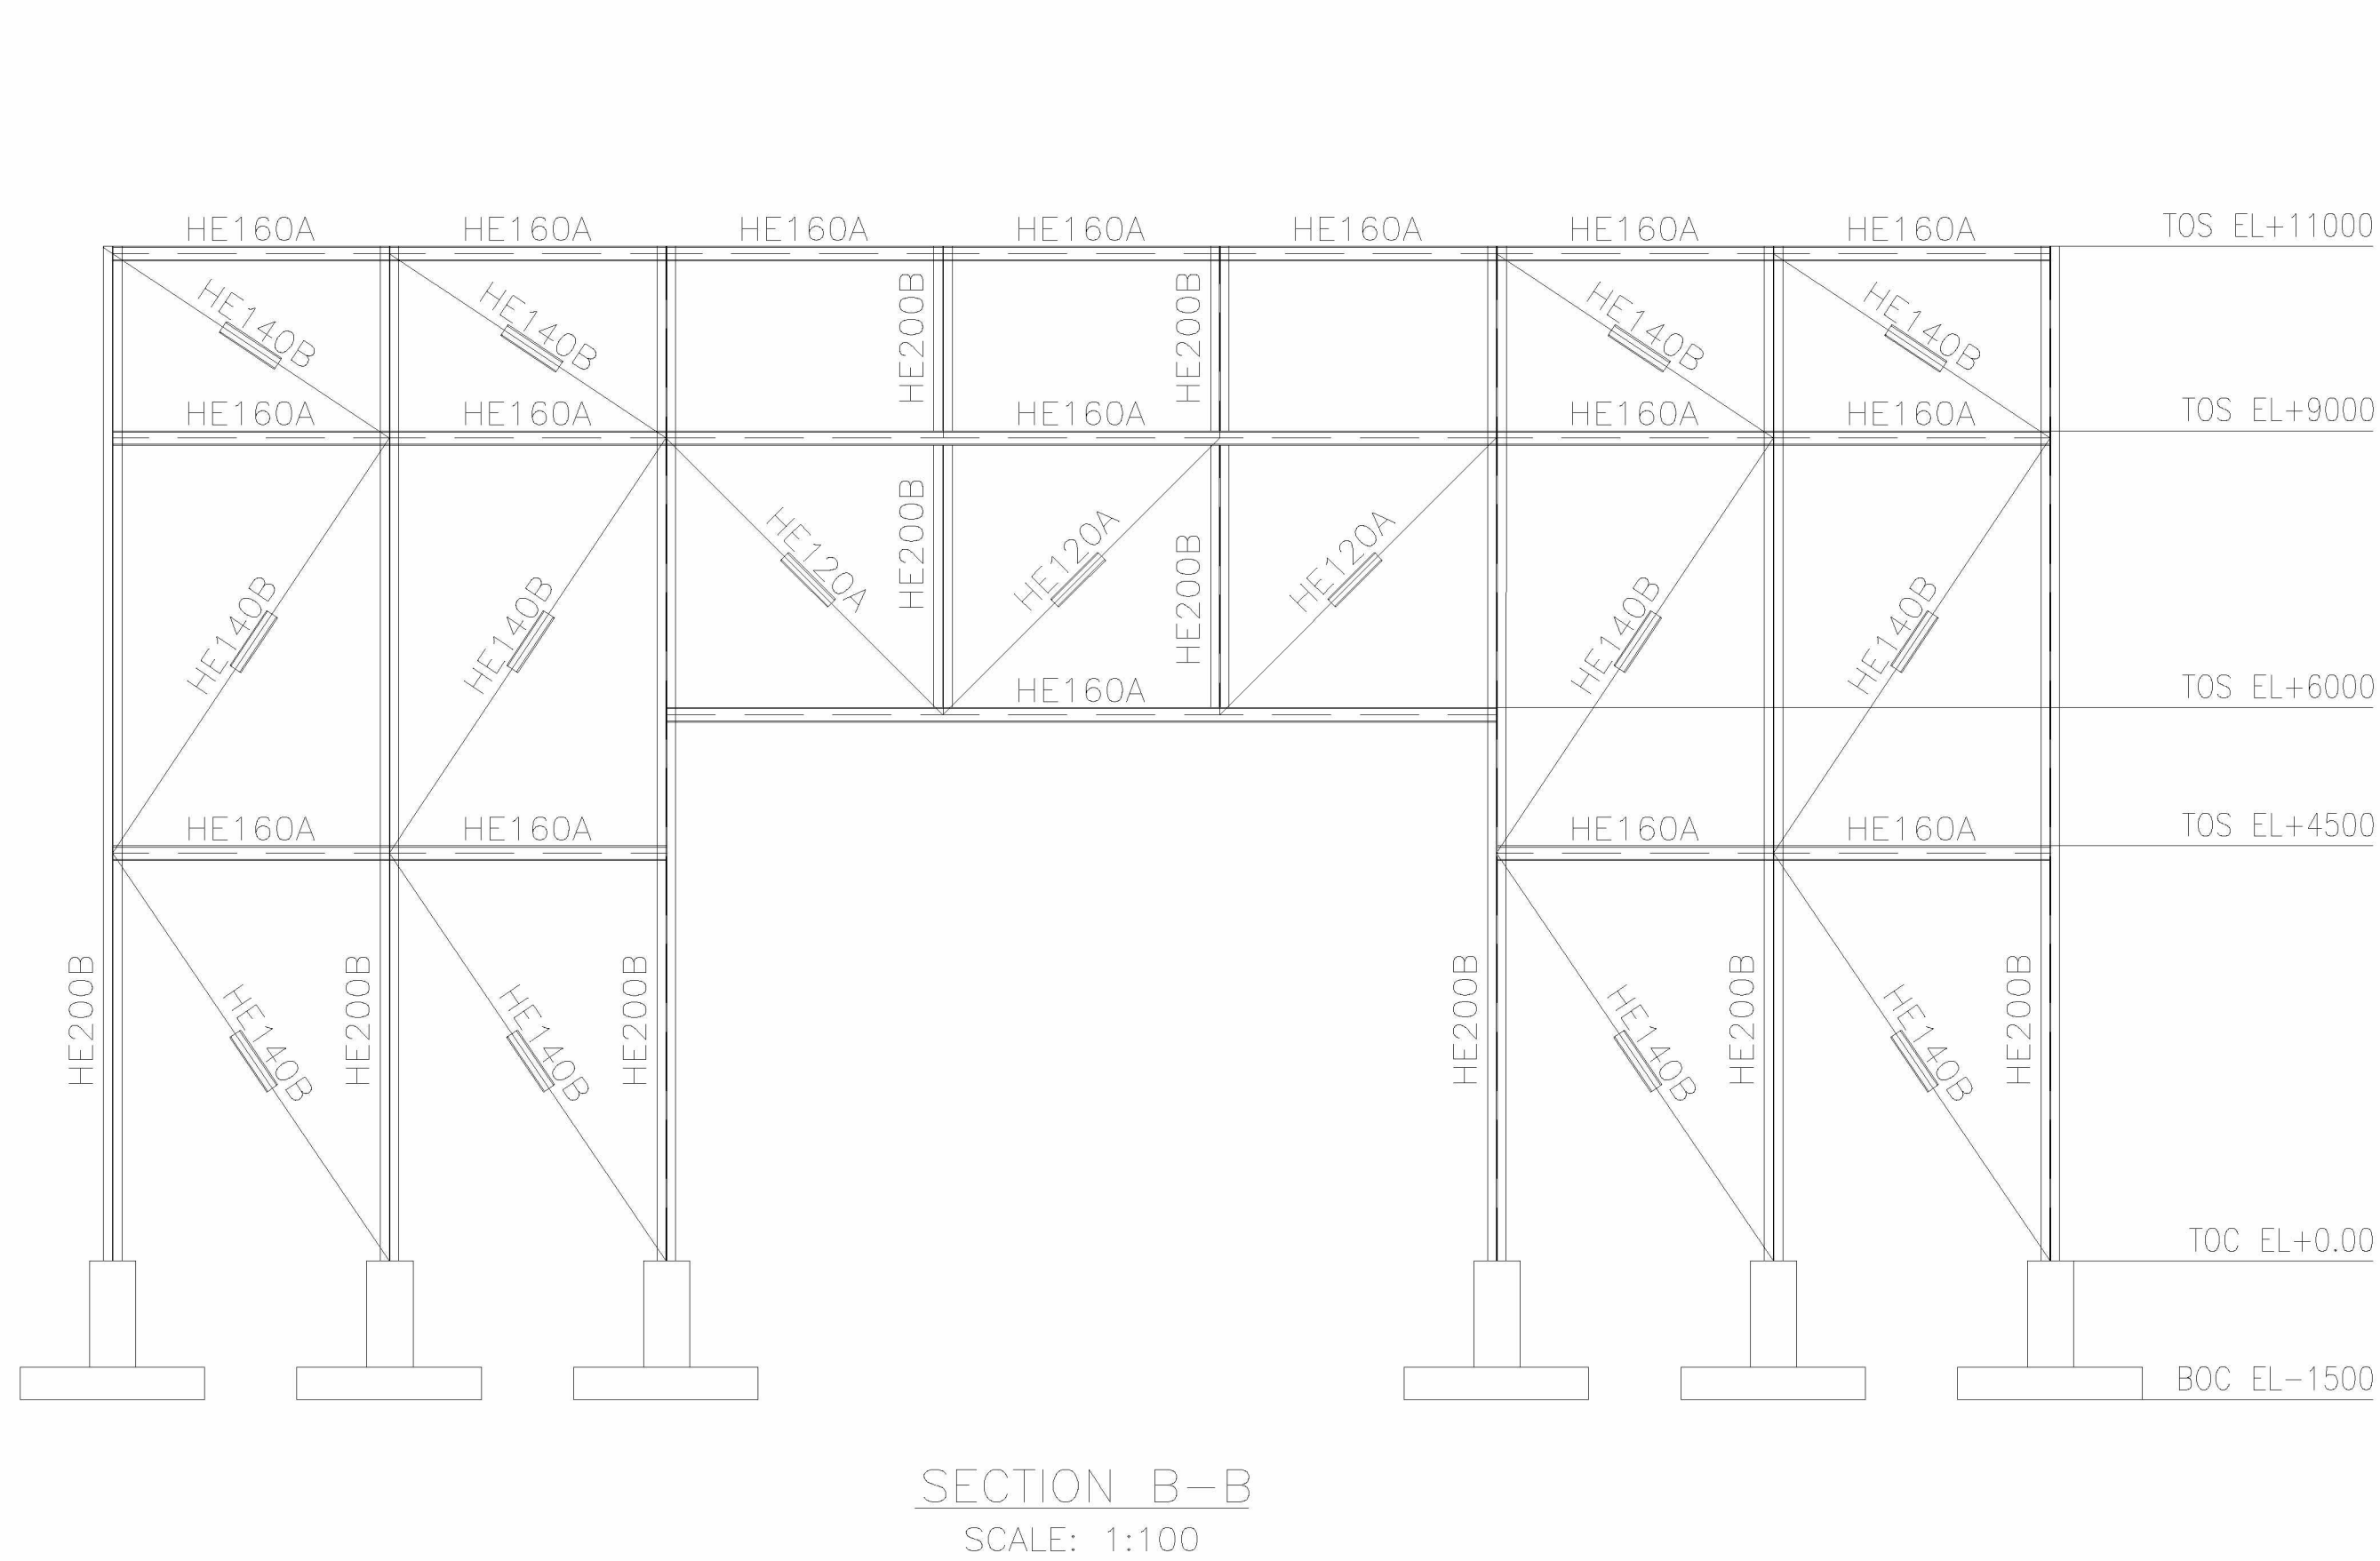
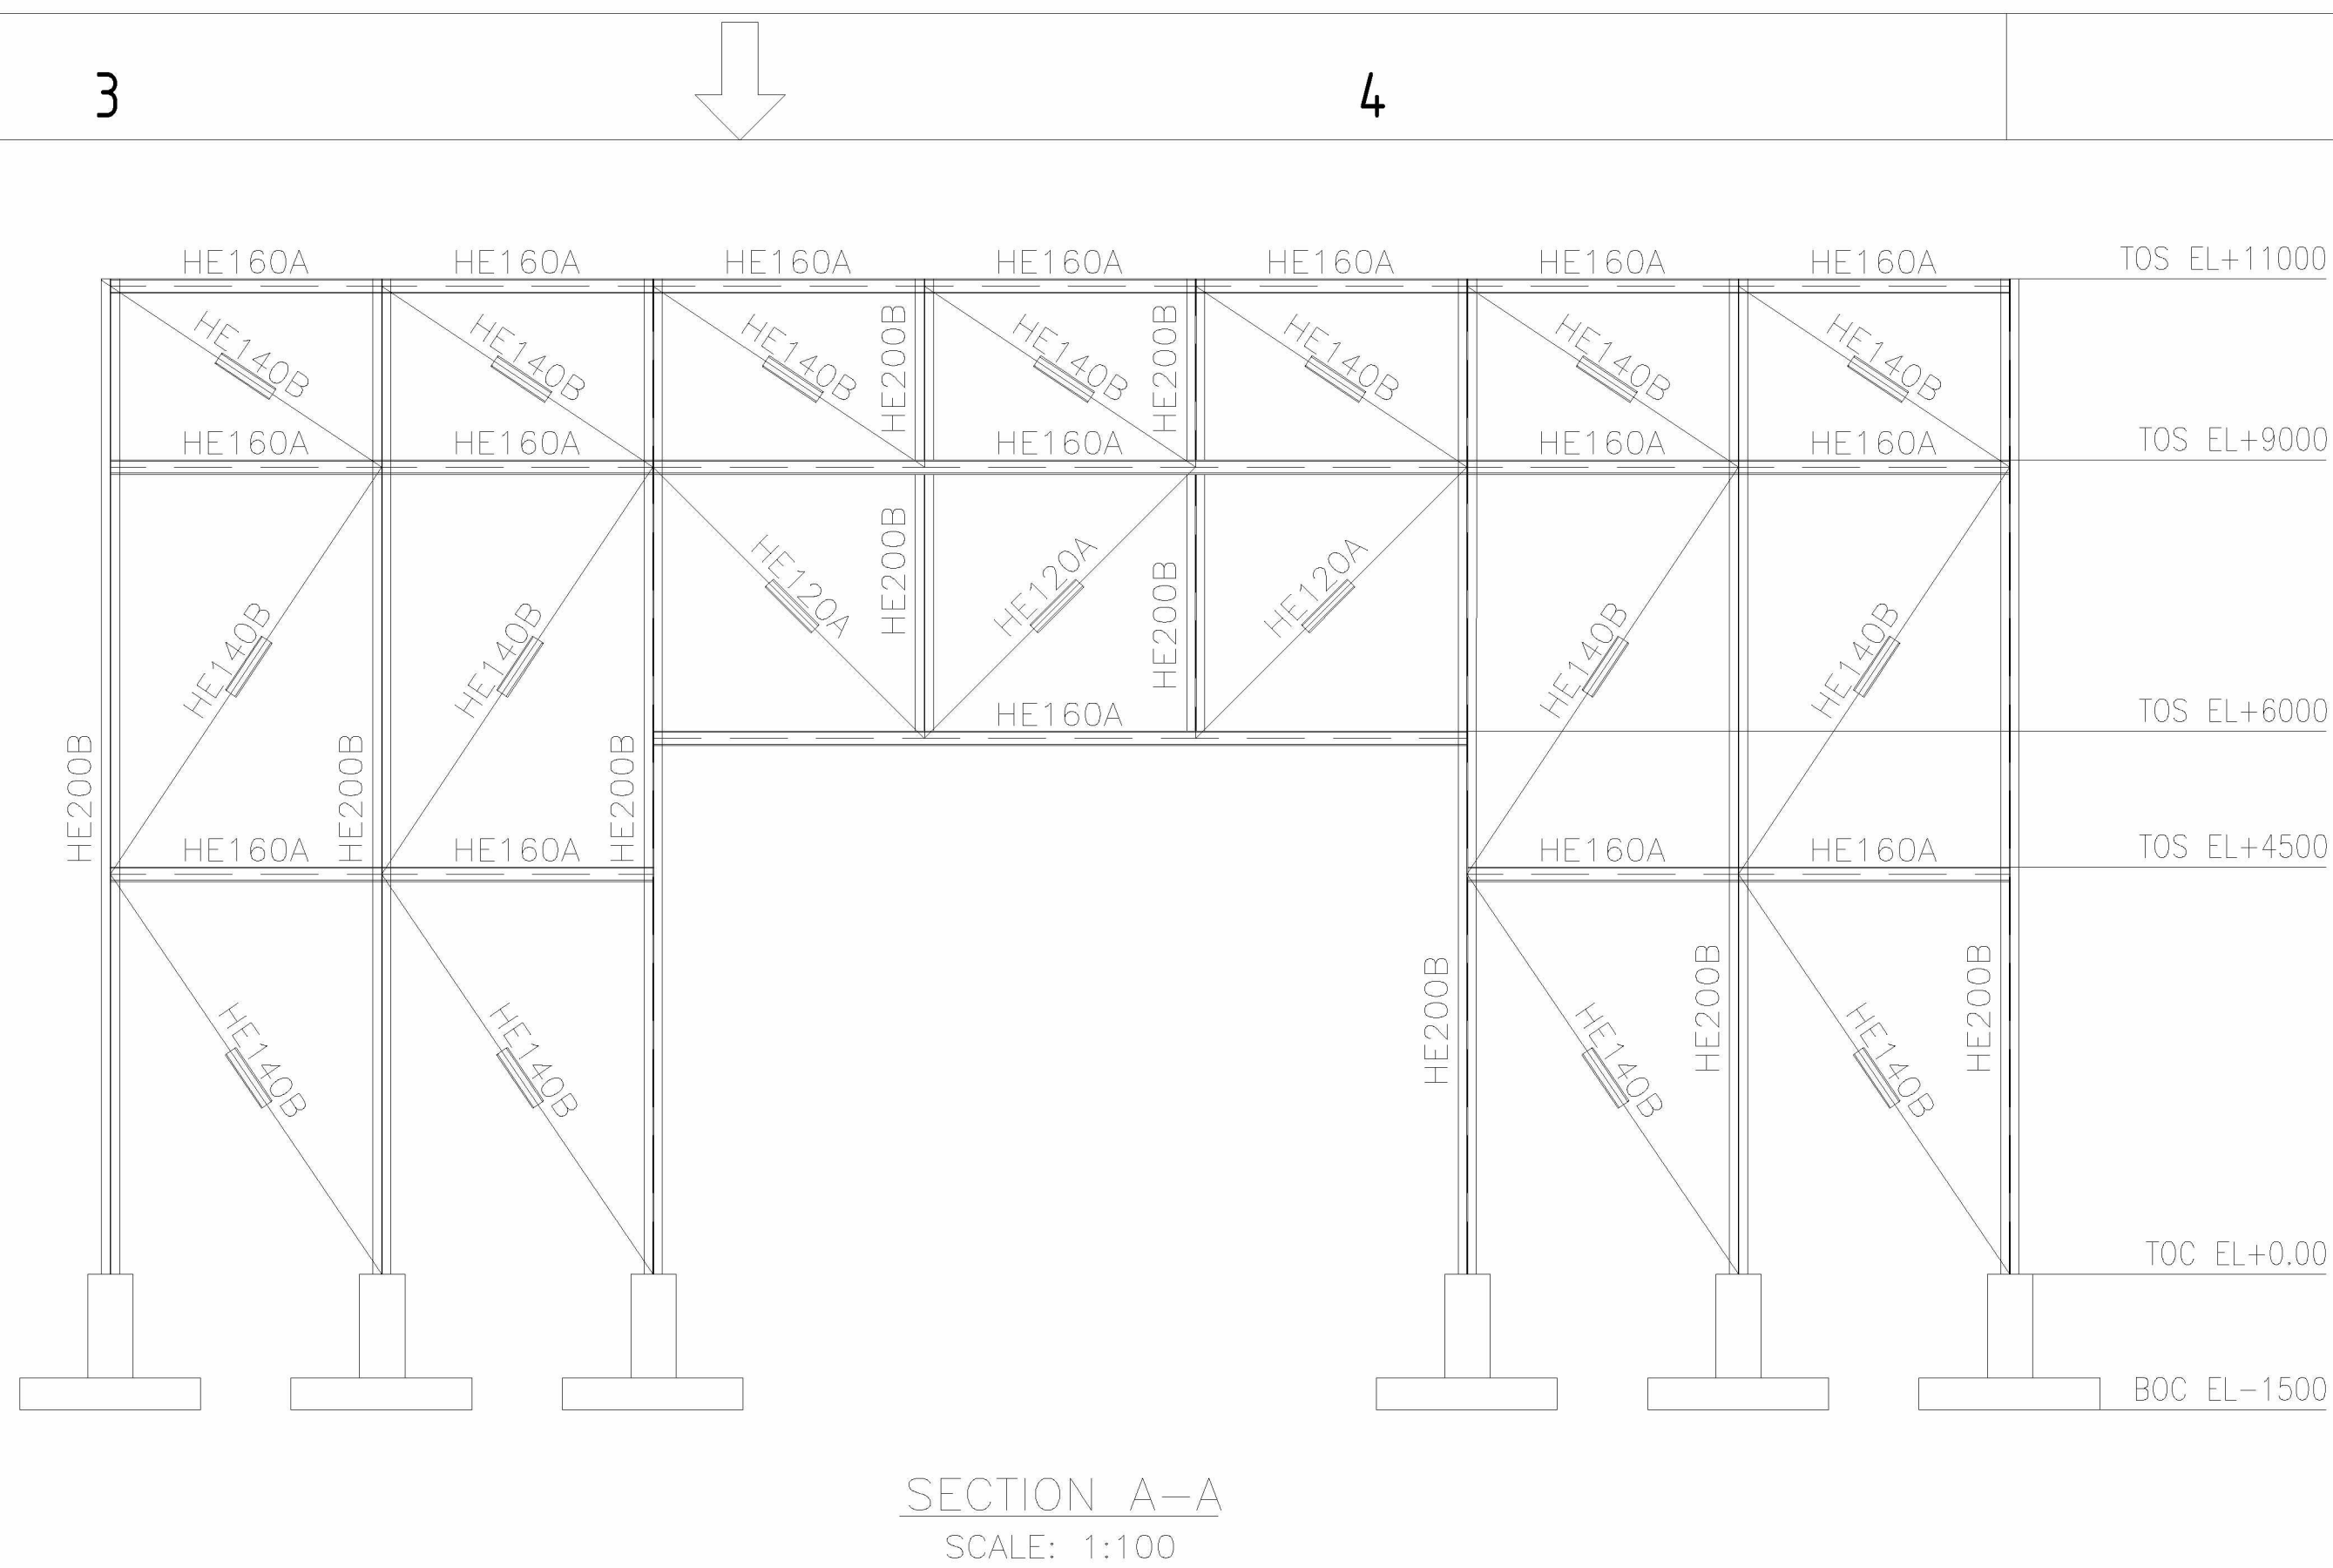
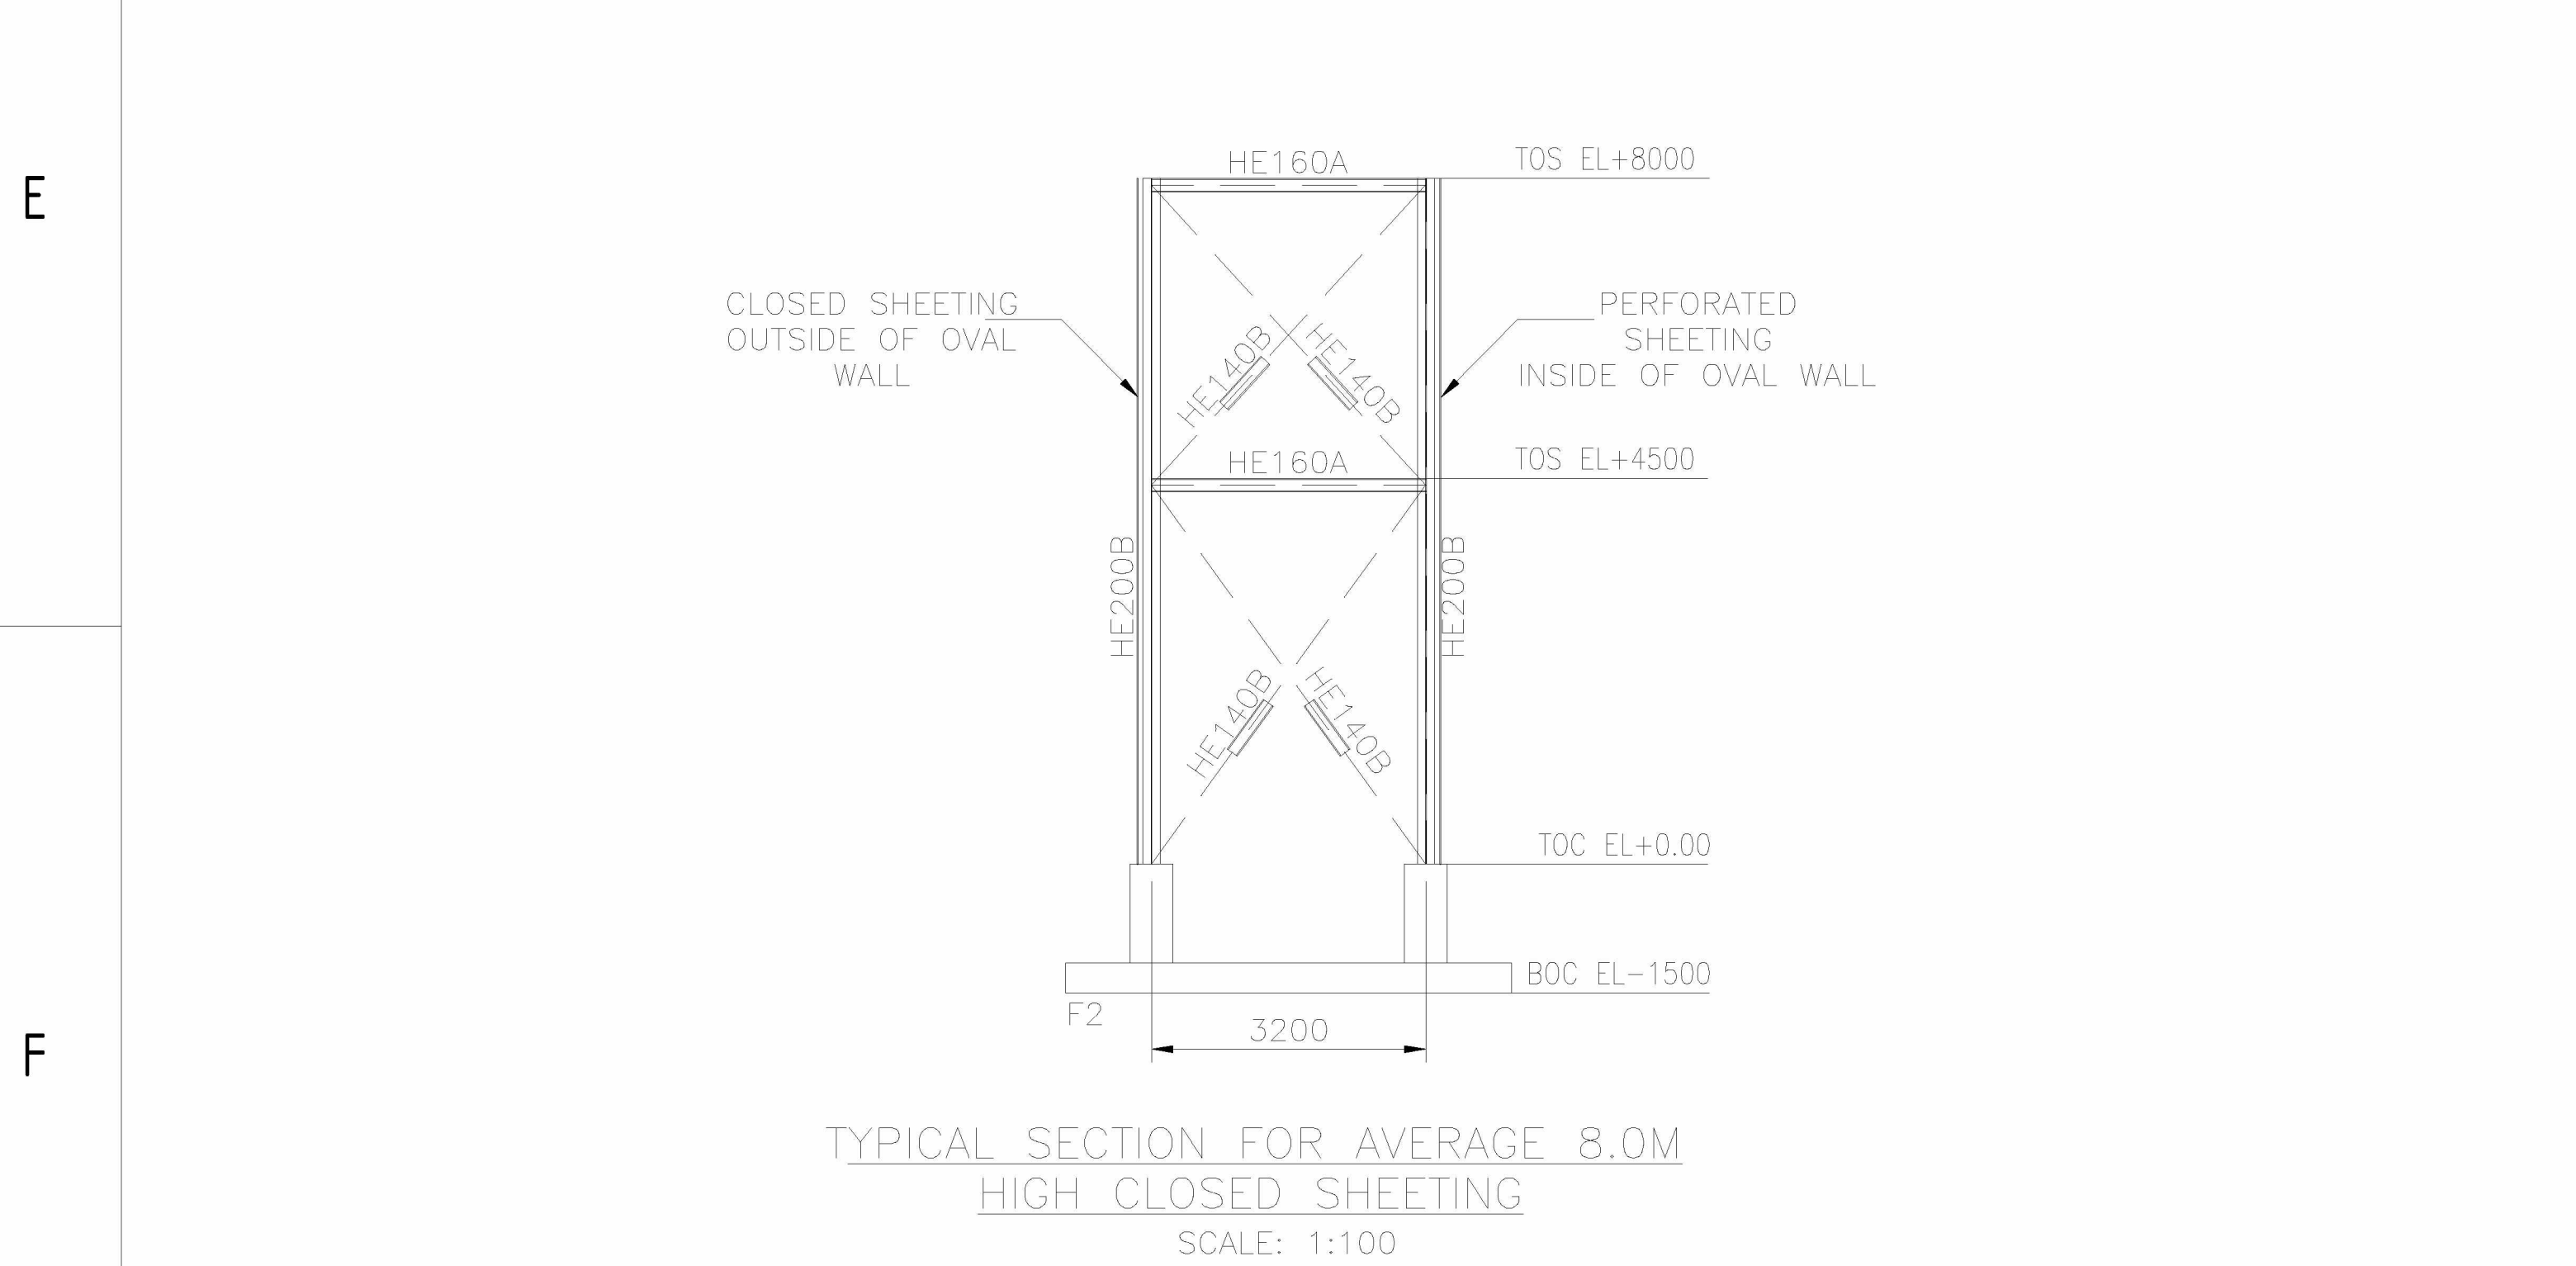
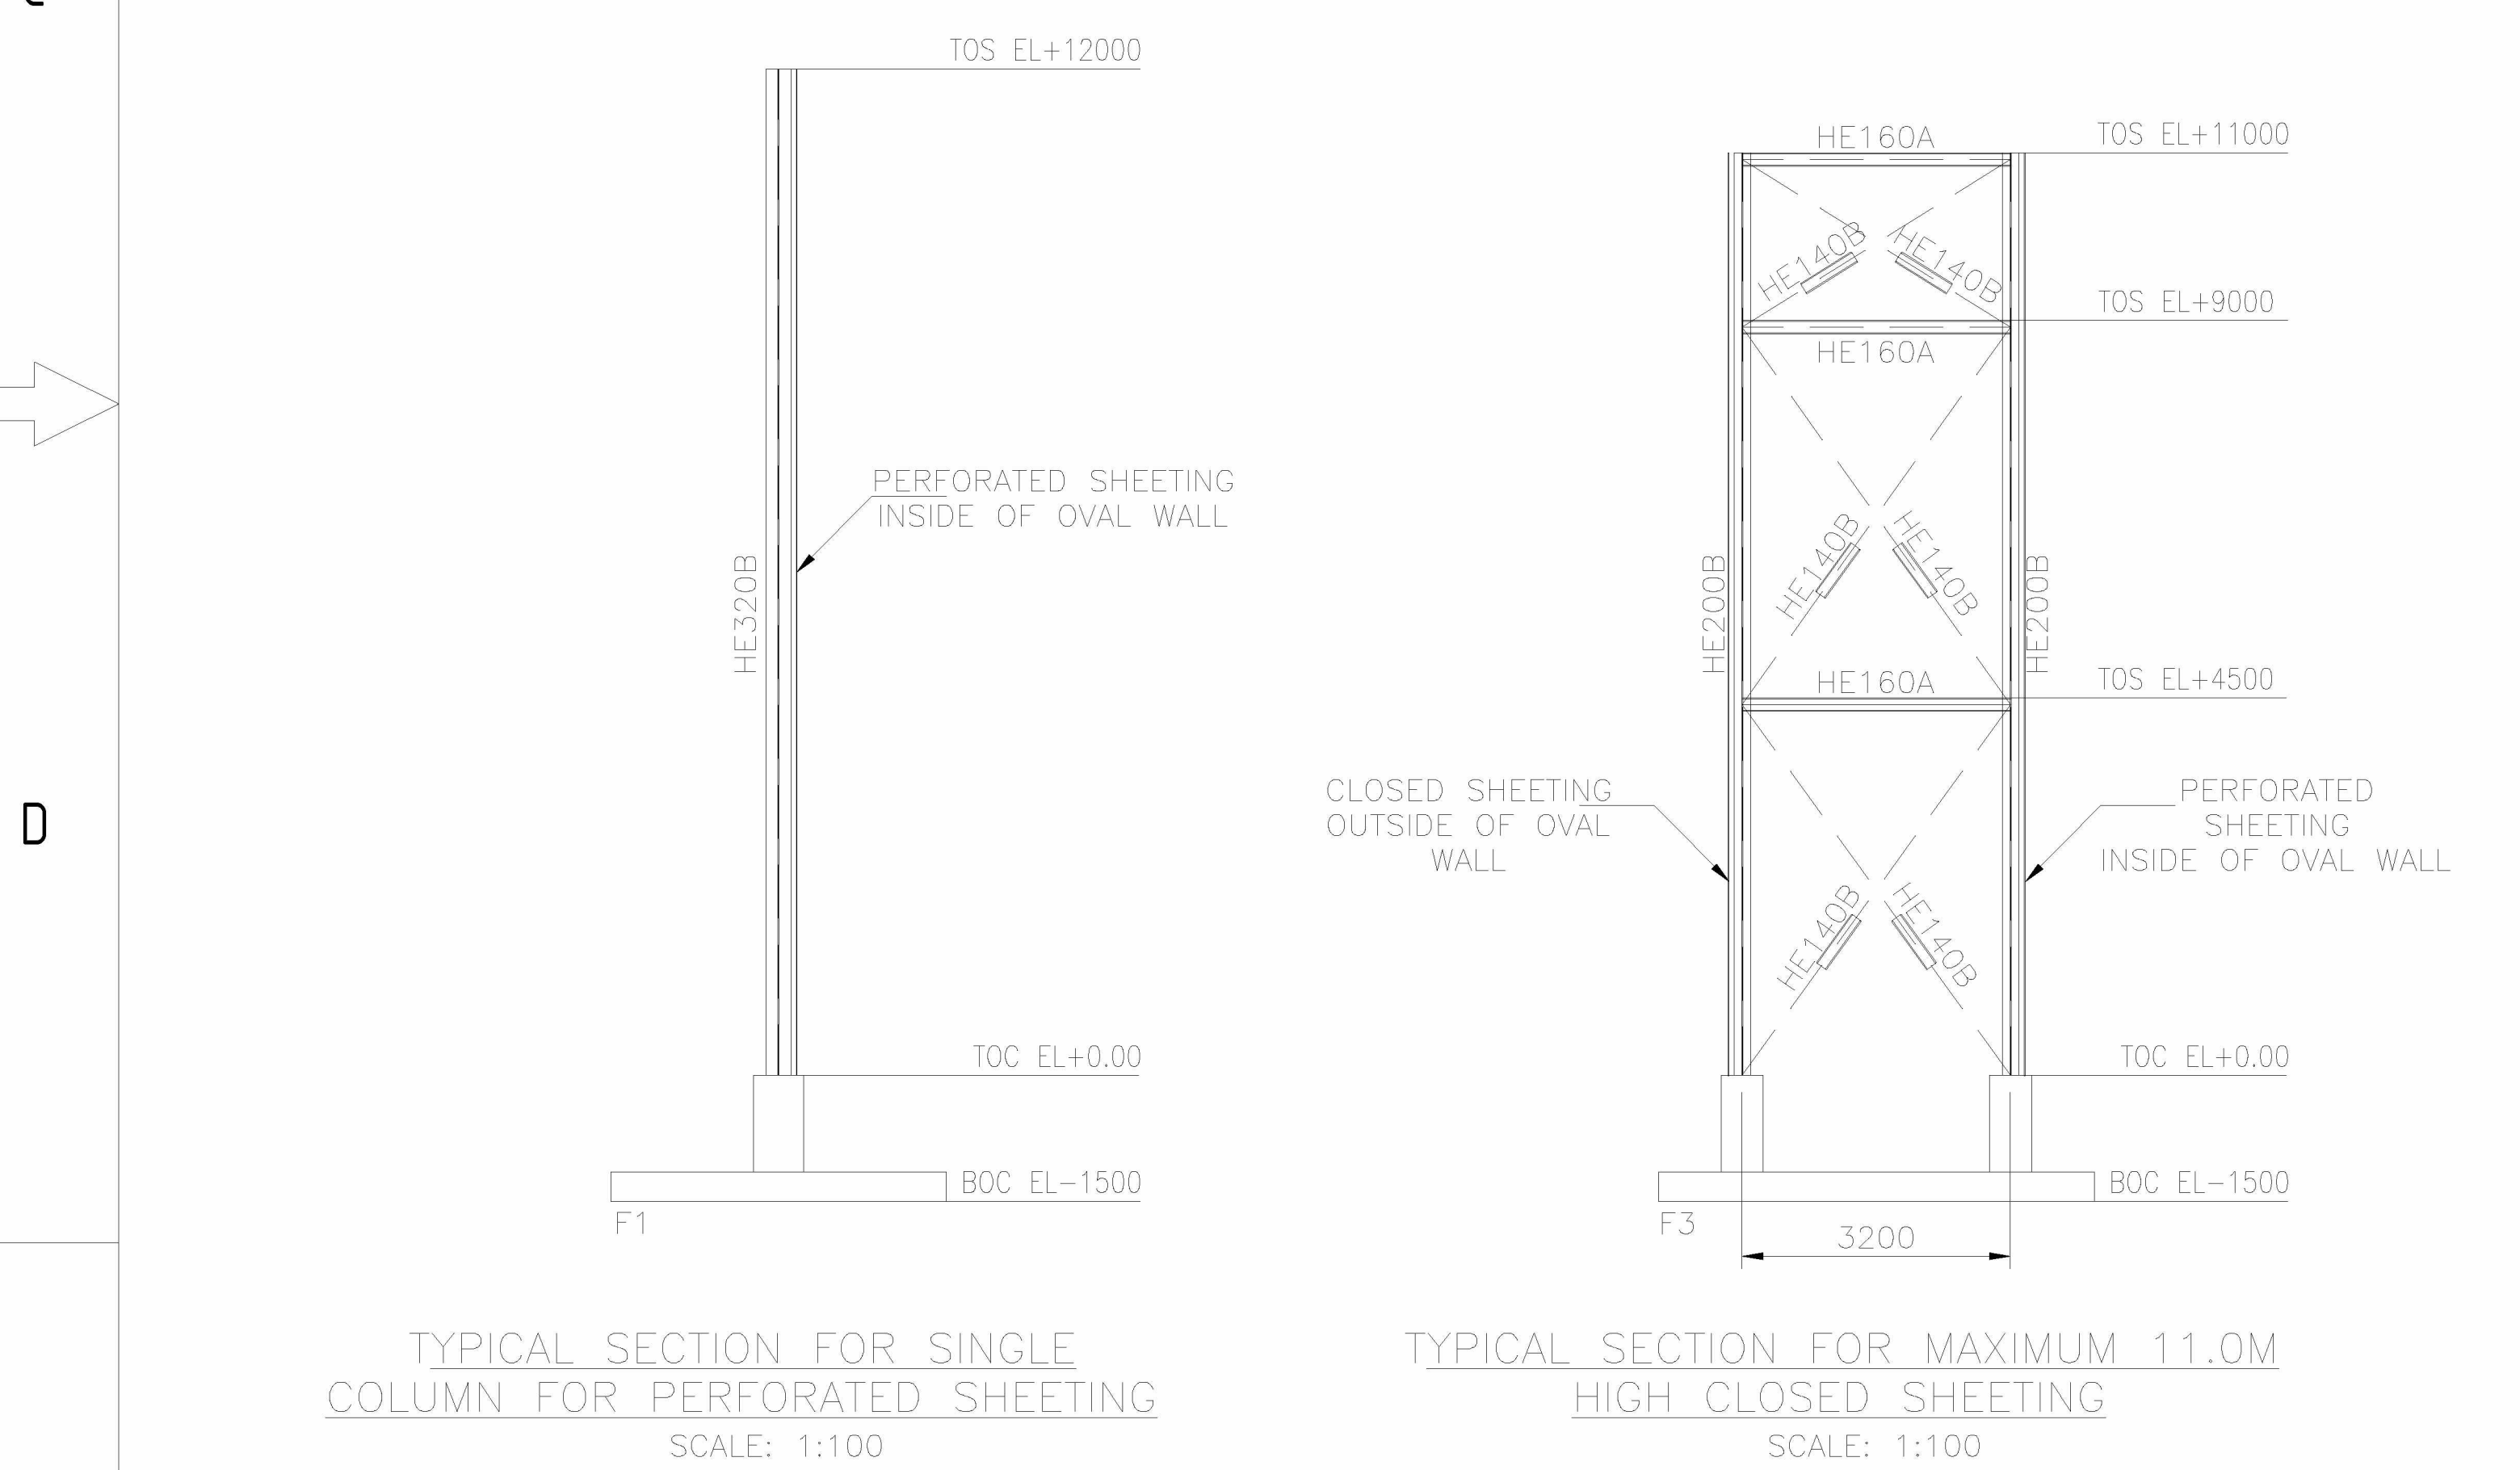
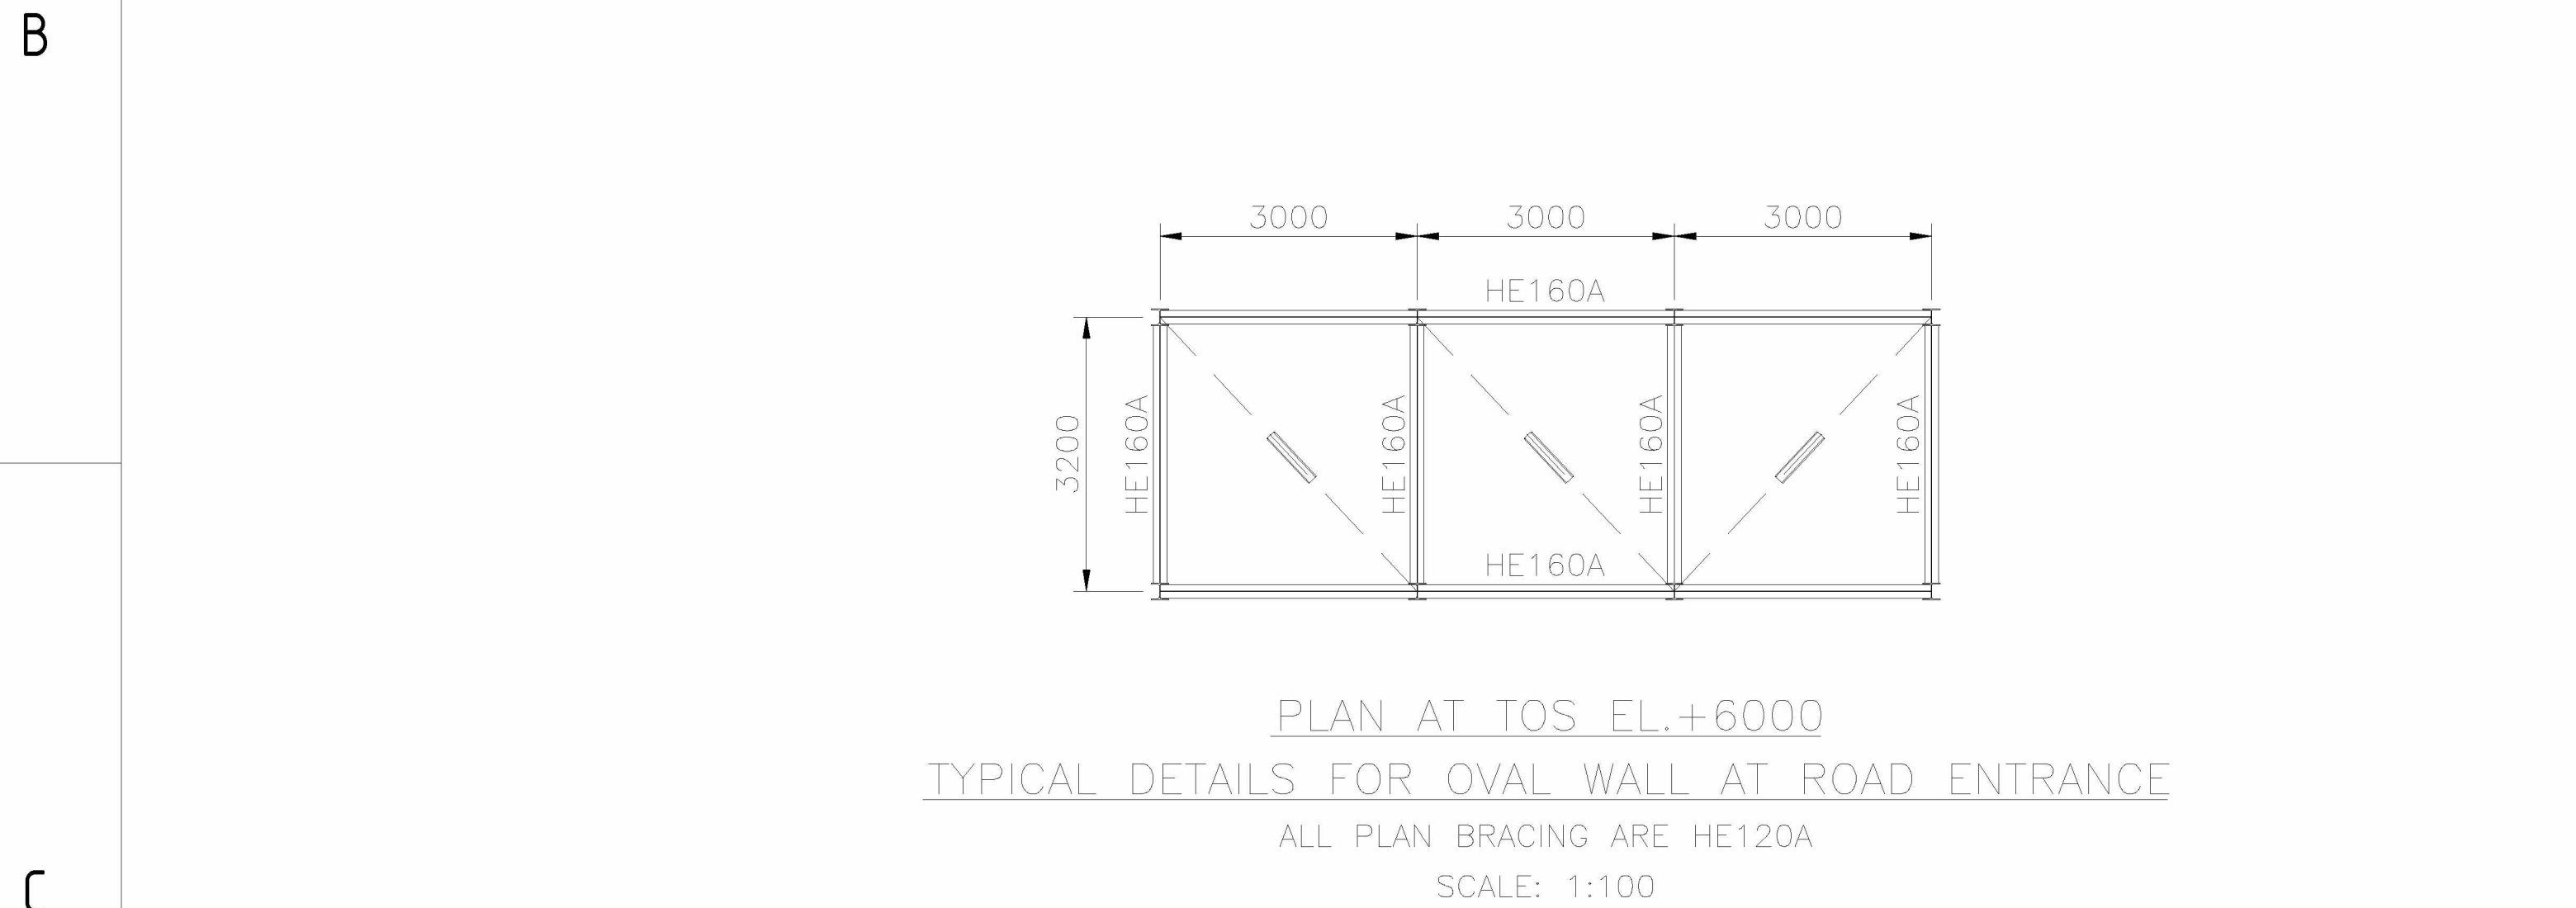


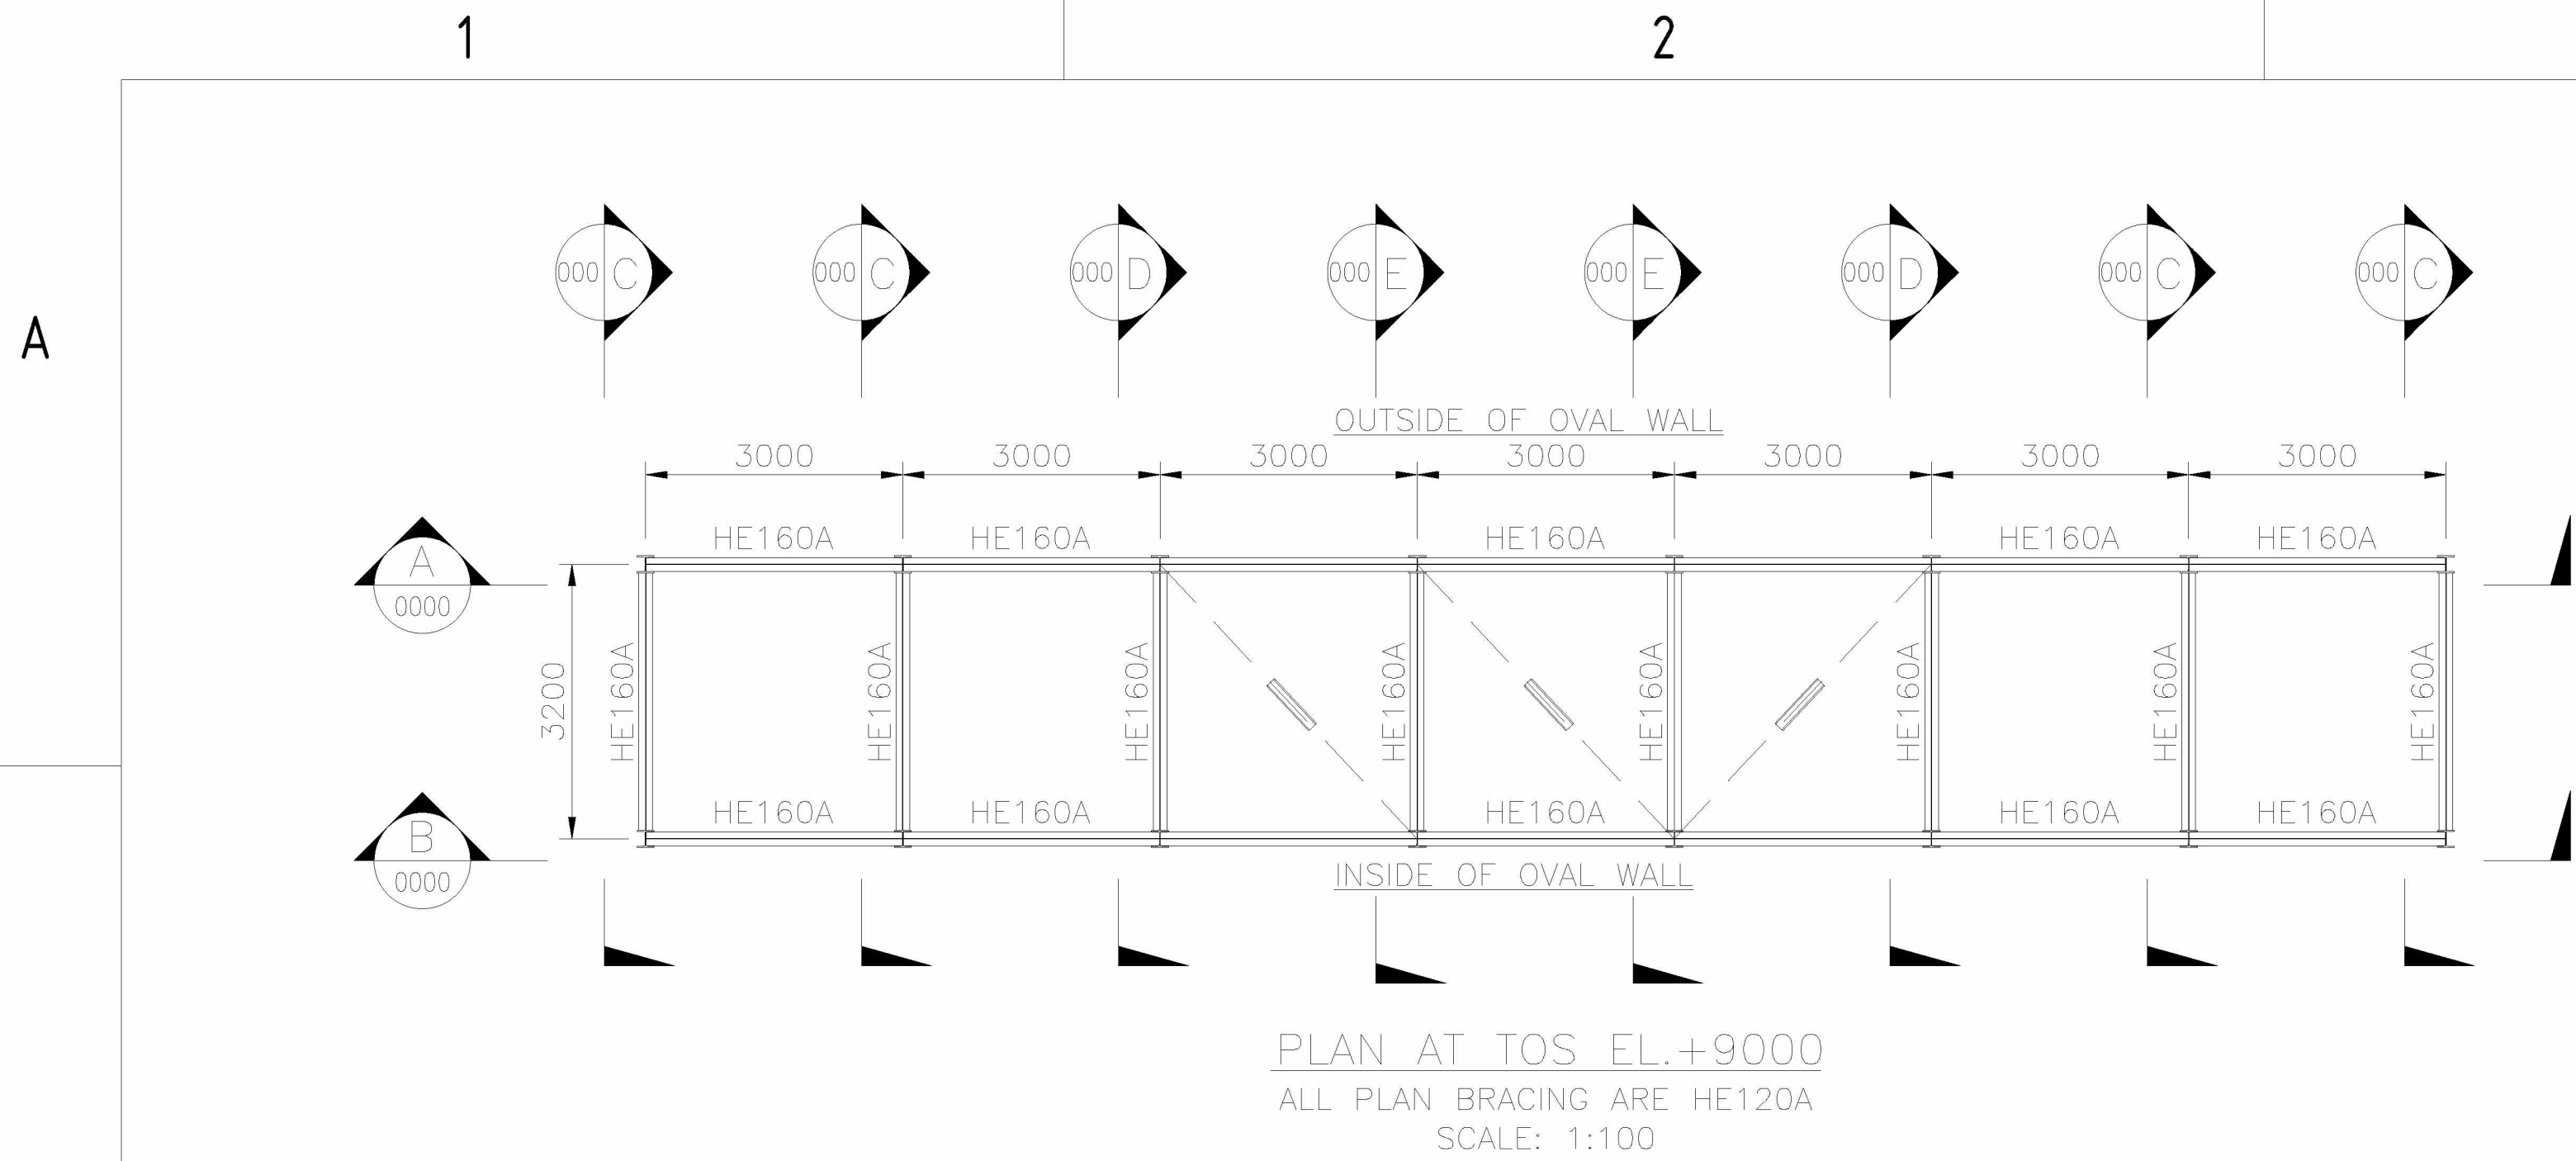

GENERAL NOTES:—

1. ALL DIMENSIONS AND ELEVATIONS ARE IN MILLIMETERS UNLESS NOTED OTHERWISE.
2. EARTHING PROVISIONS IN CONCRETE TO BE DETAILED IN EXECUTION DRAWINGS.
3. ELEVATION +0.00 CORRESPONDS TO +5.4m NAP.

ALGEMENE OPMERKINGEN:

1. ALLE AFMETINGEN EN HOOGTEMATEN ZIJN IN MM TENZIJ ANDERS VERMELD.
2. AARDINGS VOORZIENINGEN IN BETON WORDT GEDETAILLEERD IN UITVOERINGSTEKENINGEN.
3. HOOGTE +0.00 KOMT OVEREEN MET +5.4m NAP.

LEGENDS:—

TOC — TOP OF CONCRETE
FGL — FINISH GRADE LEVEL
BOC — BOTTOM OF CONCRETE
— DATUM

LEGENDA:

TOC — BOVENZIJDE BETON
FGL — NIVEAU TERREIN AFWERKING
BOC — ONDERZIJDE BETON
— DETAIL INFORMATIE

HOLDS:—

1.COORDINATES ARE ON HOLD.

COLORS PLAN

STEEL STRUCTURES	STAALCONSTRUCTIE	RAL 6002	LEAFGREEN
------------------	------------------	----------	-----------

REFERENCE DRAWING & DOCUMENTS

HHI-1000-MP-4024-0002	PLOT PLAN
HHI-1000-CS-2408-0074	BUILDING CODES

Worley
energy | chemicals | resources

File Number: NL8905/C.01/0075

A 12-MAY-2022 ISSUED FOR REVIEW

Rev.	Issue Date	Revision Description	SH Prepared by	NR Checked by	PP Disc. Appr by	HW Prog Appr by

THIS DOCUMENT IS CONFIDENTIAL. THE COPYRIGHT THEREIN IS VESTED IN THE SHELL GLOBAL SOLUTIONS INTERNATIONAL B.V. THE NETHERLANDS. RECIPIENTS MUST OBTAIN THE WRITTEN AUTHORITY OF THE SAID COMPANY BEFORE WHOLE OR PARTIALLY DUPLICATING THE CONTENTS OR DISCLOSING SAME TO OTHERS. ALL RIGHTS RESERVED.

format

A1

ROTTERDAM HYDROGEN COMPANY B.V.

HOLLAND HYDROGEN I PROJECT

OVAL WALL

STEEL PLAN & ELEVATION DETAILS
(SHEET 01 OF 02)
S_STR_STS_001

SCALE: 1:100

DWG. No.: HHI-1000-CS-2408-0069

REV. A

