
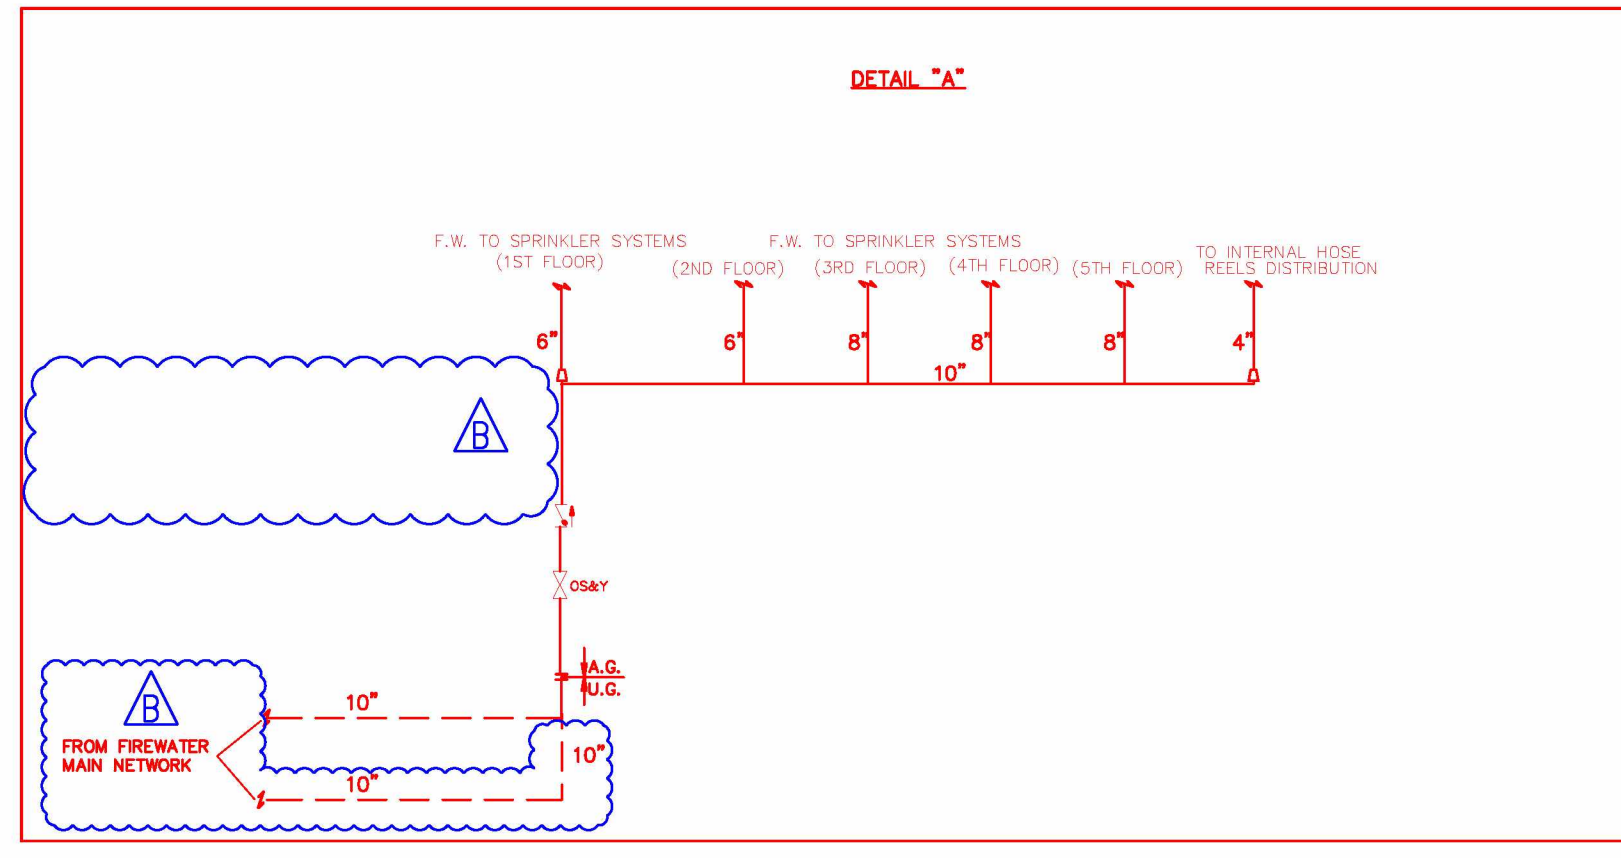
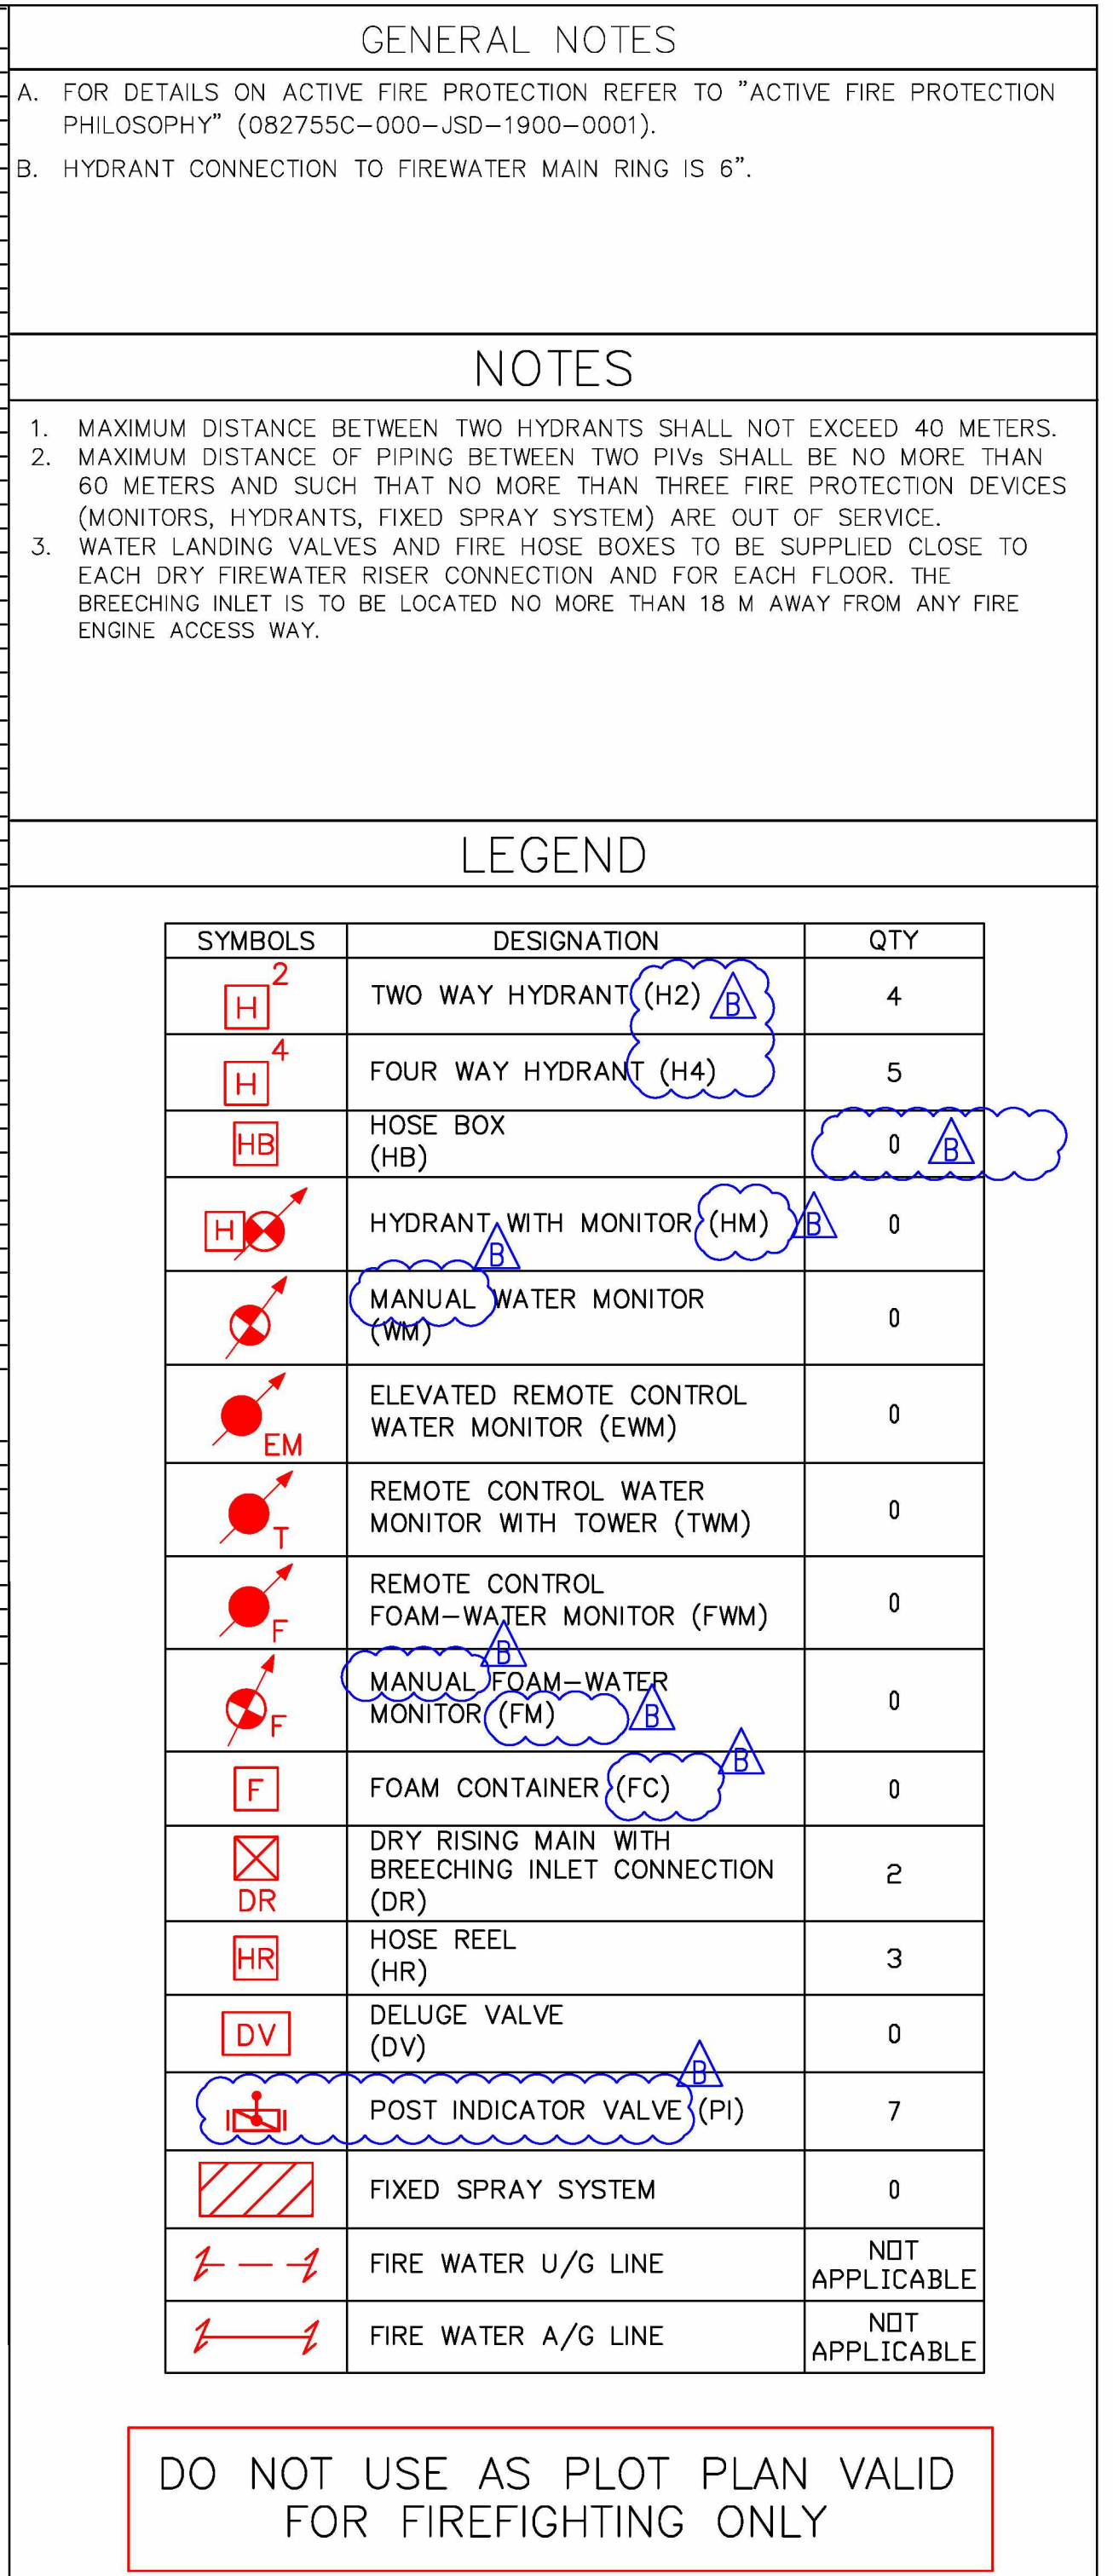


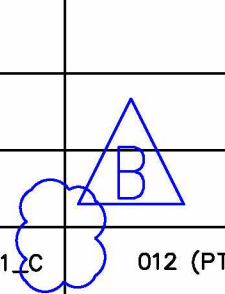

									
087255C-012-DW-0001-0001-01_C 012 (PTU) -- UNIT LOT PLAN									
Drawing No			DESCRIPTION						
REFERENCE DRAWINGS									
CONFIDENTIAL									
2-9-2021		issued for local authorities							
B	25/01/2021	ISSUE FOR FEED			C.P003	A.TAMBURRO	C/PASANI-F.ROGGO & JACOTTI		
A	11/05/2021	ISSUE FOR REVIEW			C.P003	A.TAMBURRO	C/PASANI-F.ROGGO & JACOTTI		
REV	DATE	DESCRIPTION				PREP	CKD	APPR/AUTH	
 									
RDCG (Rotterdam Capacity Growth) - DEFINITION PHASE NESTE									
DETAILED FIREFIGHTING LAYOUT - UNIT 012									
Scale	Technip Drawing No						Page	Rev.	
1/200	087255C Unit DW 19 33 0001 Project Unit Doc.Type Disc Subj Ser.No						1 of 2	B	
-									
NESTE Drawing No 2305-012-DW-1933-0001									
-									
CAD Model									
TECHNIP ITALY S.p.A. 00148 ROMA -- Viale Castello della Magliana, 68									