

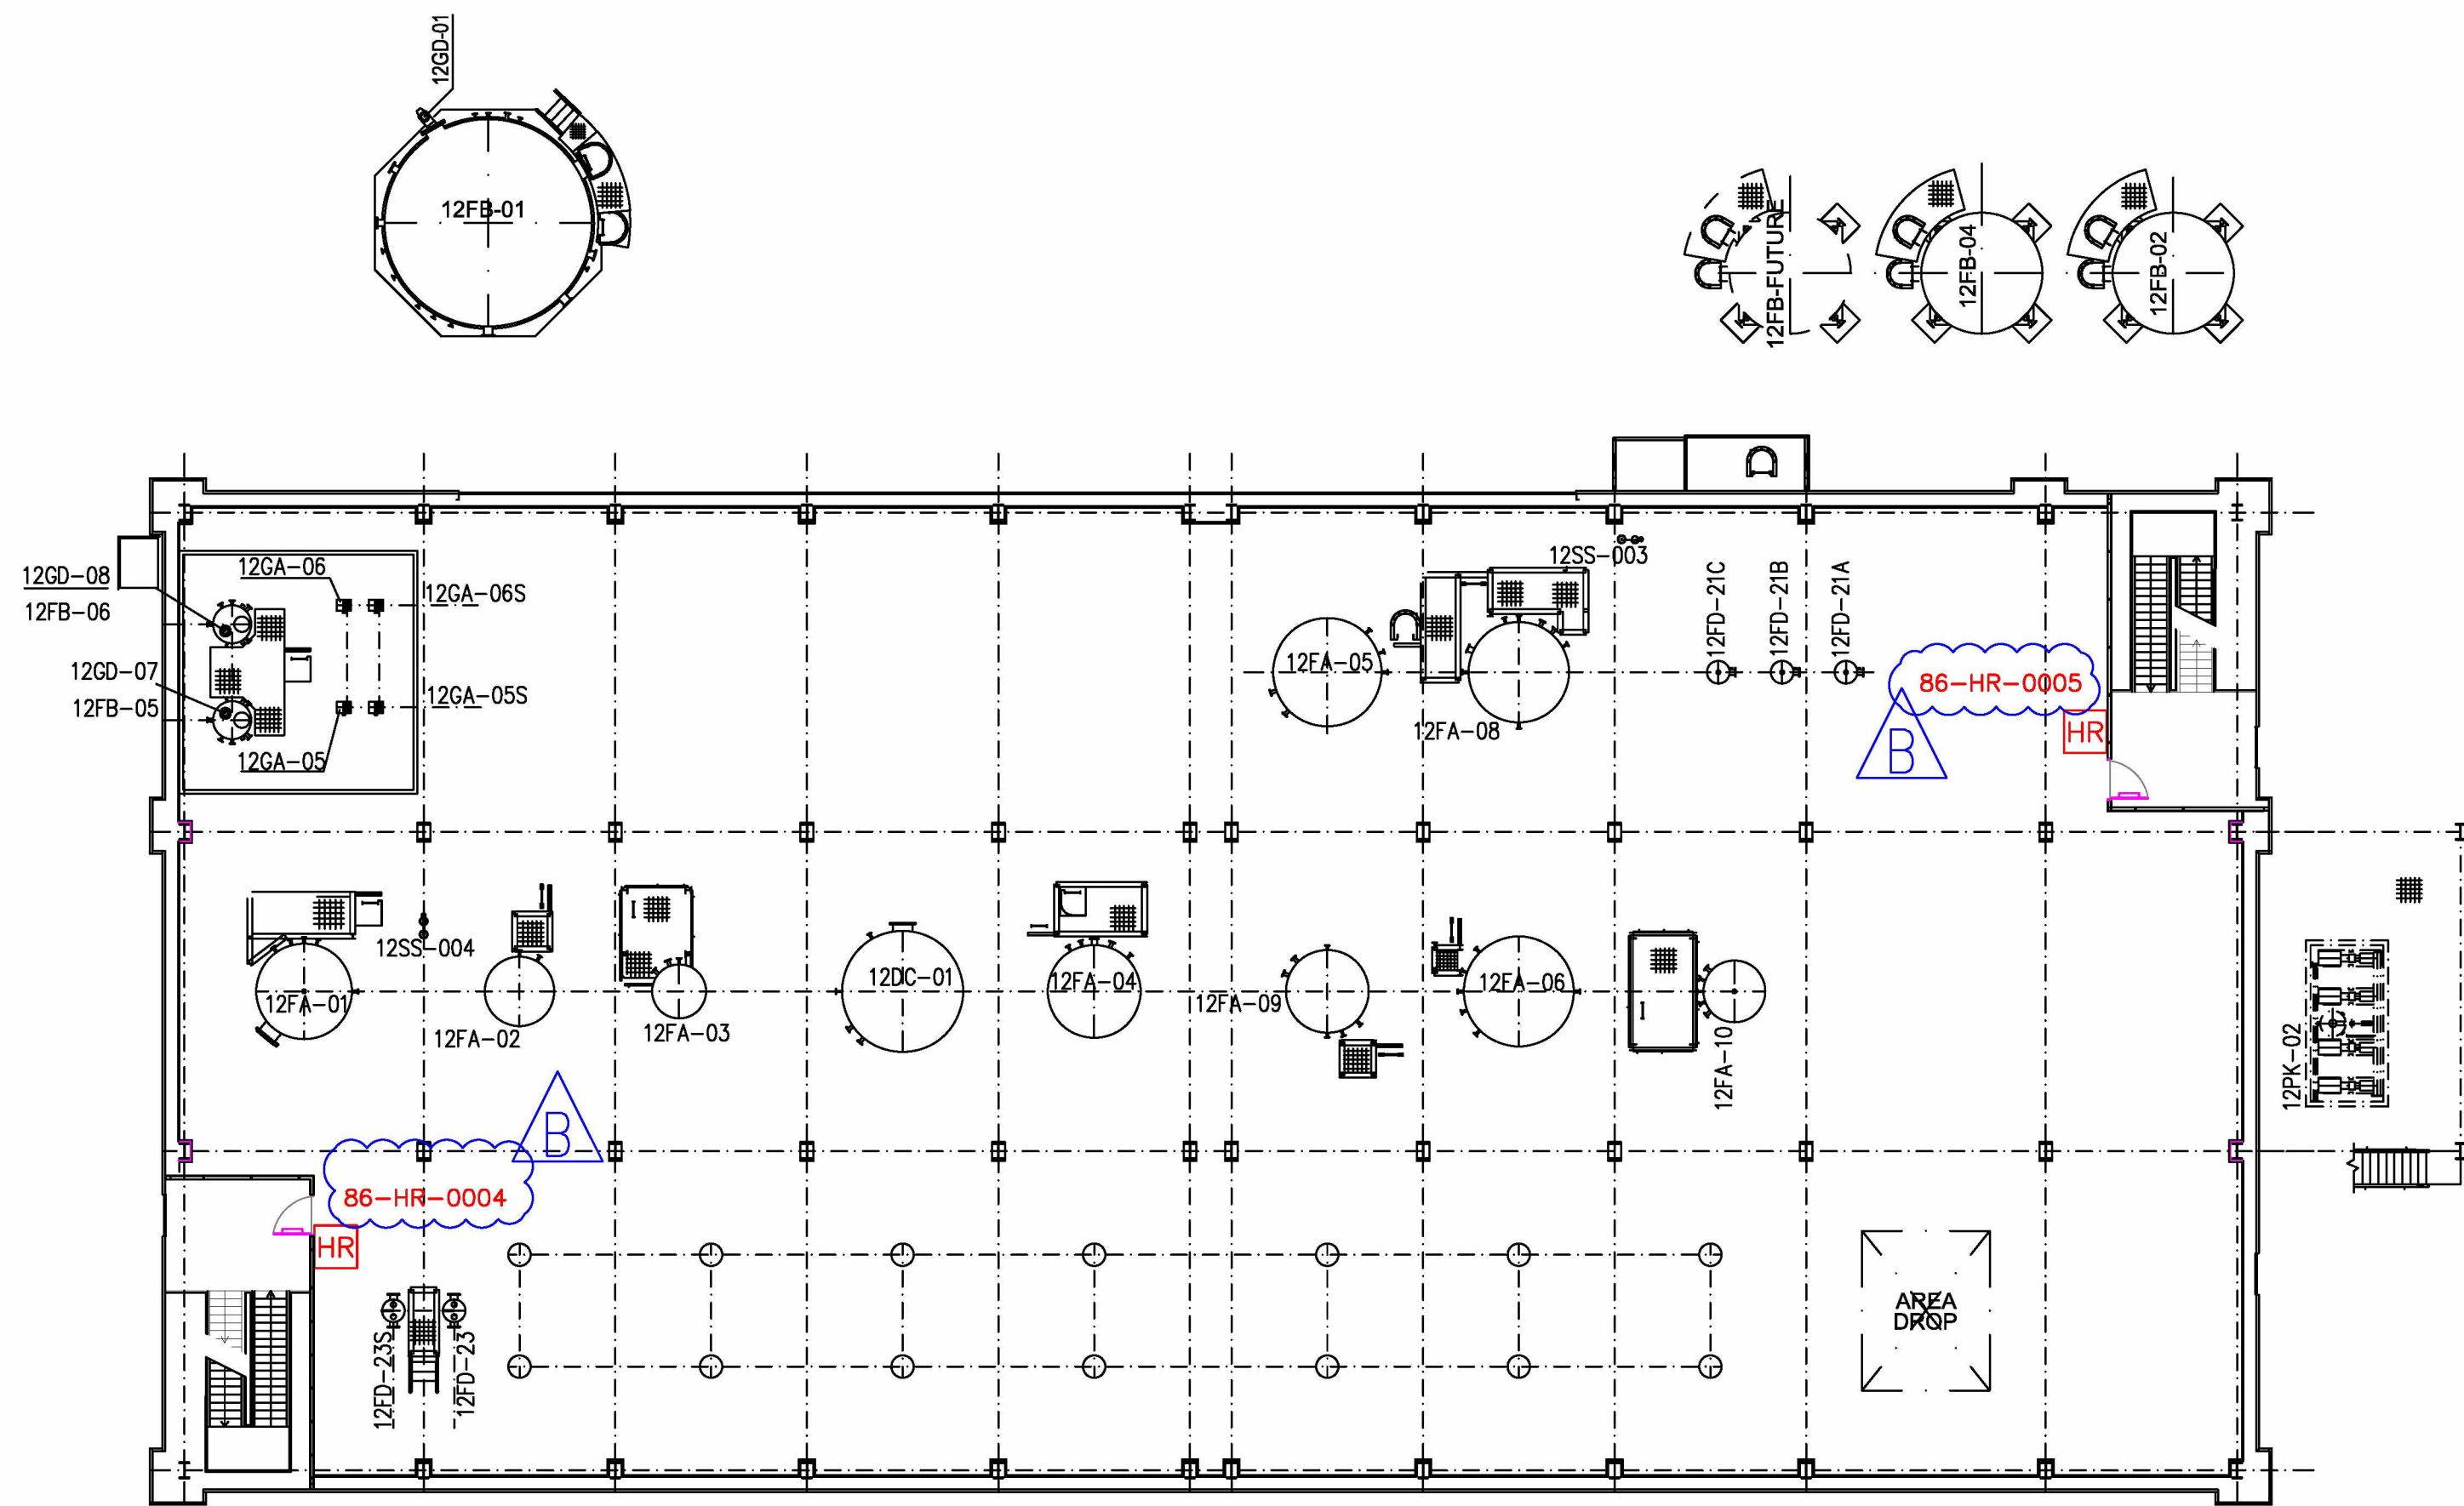



The present document or drawing is property of TECHNIP ITALY S.p.A. and shall not, under any circumstances, be totally or partially, directly or indirectly, reproduced, copied, disclosed or used, without its prior written consent. For any purpose and in any way other than that for which it is specifically furnished or outside the extent of the agreed upon right of use.

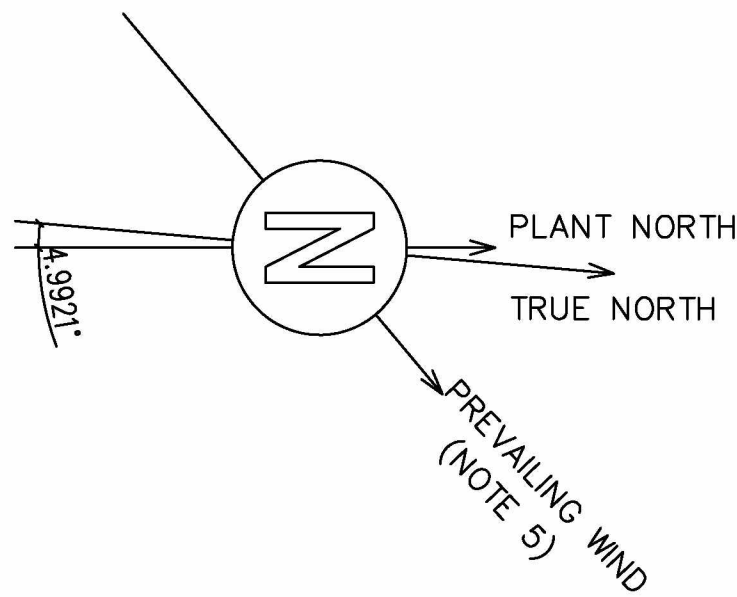


012-STR-100
LEVEL +107.100

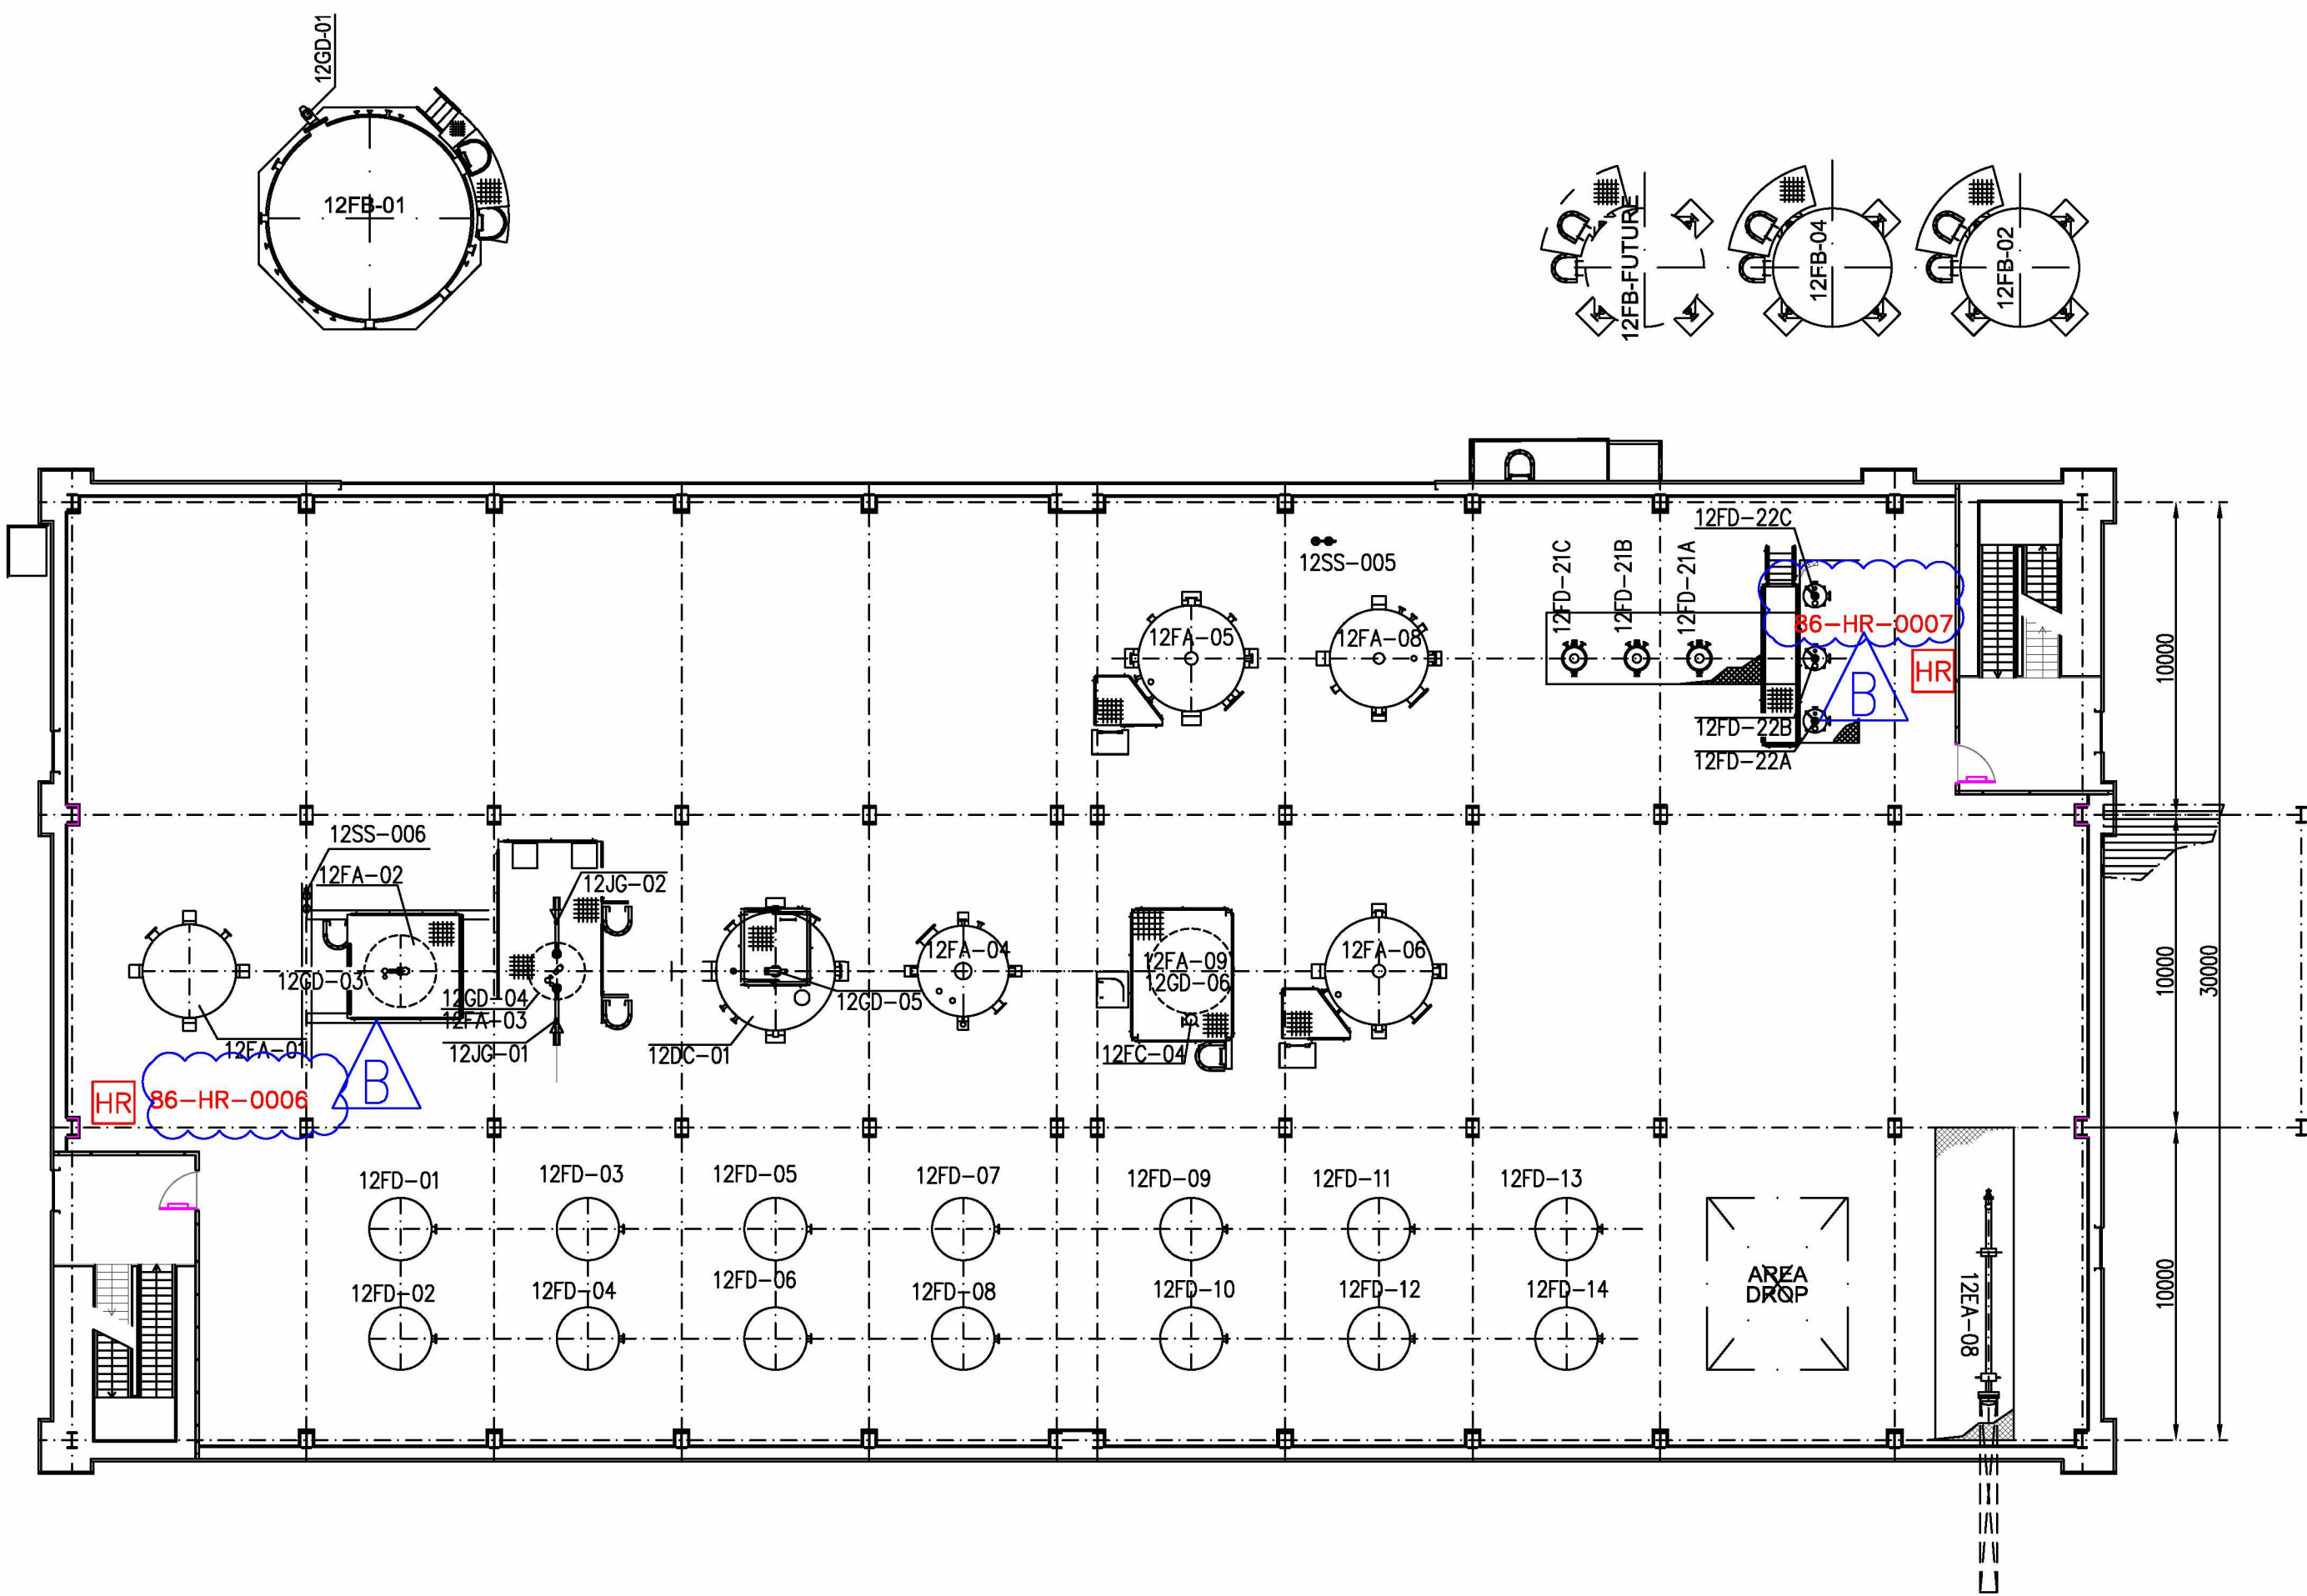

012-STR-100
LEVEL +113.800

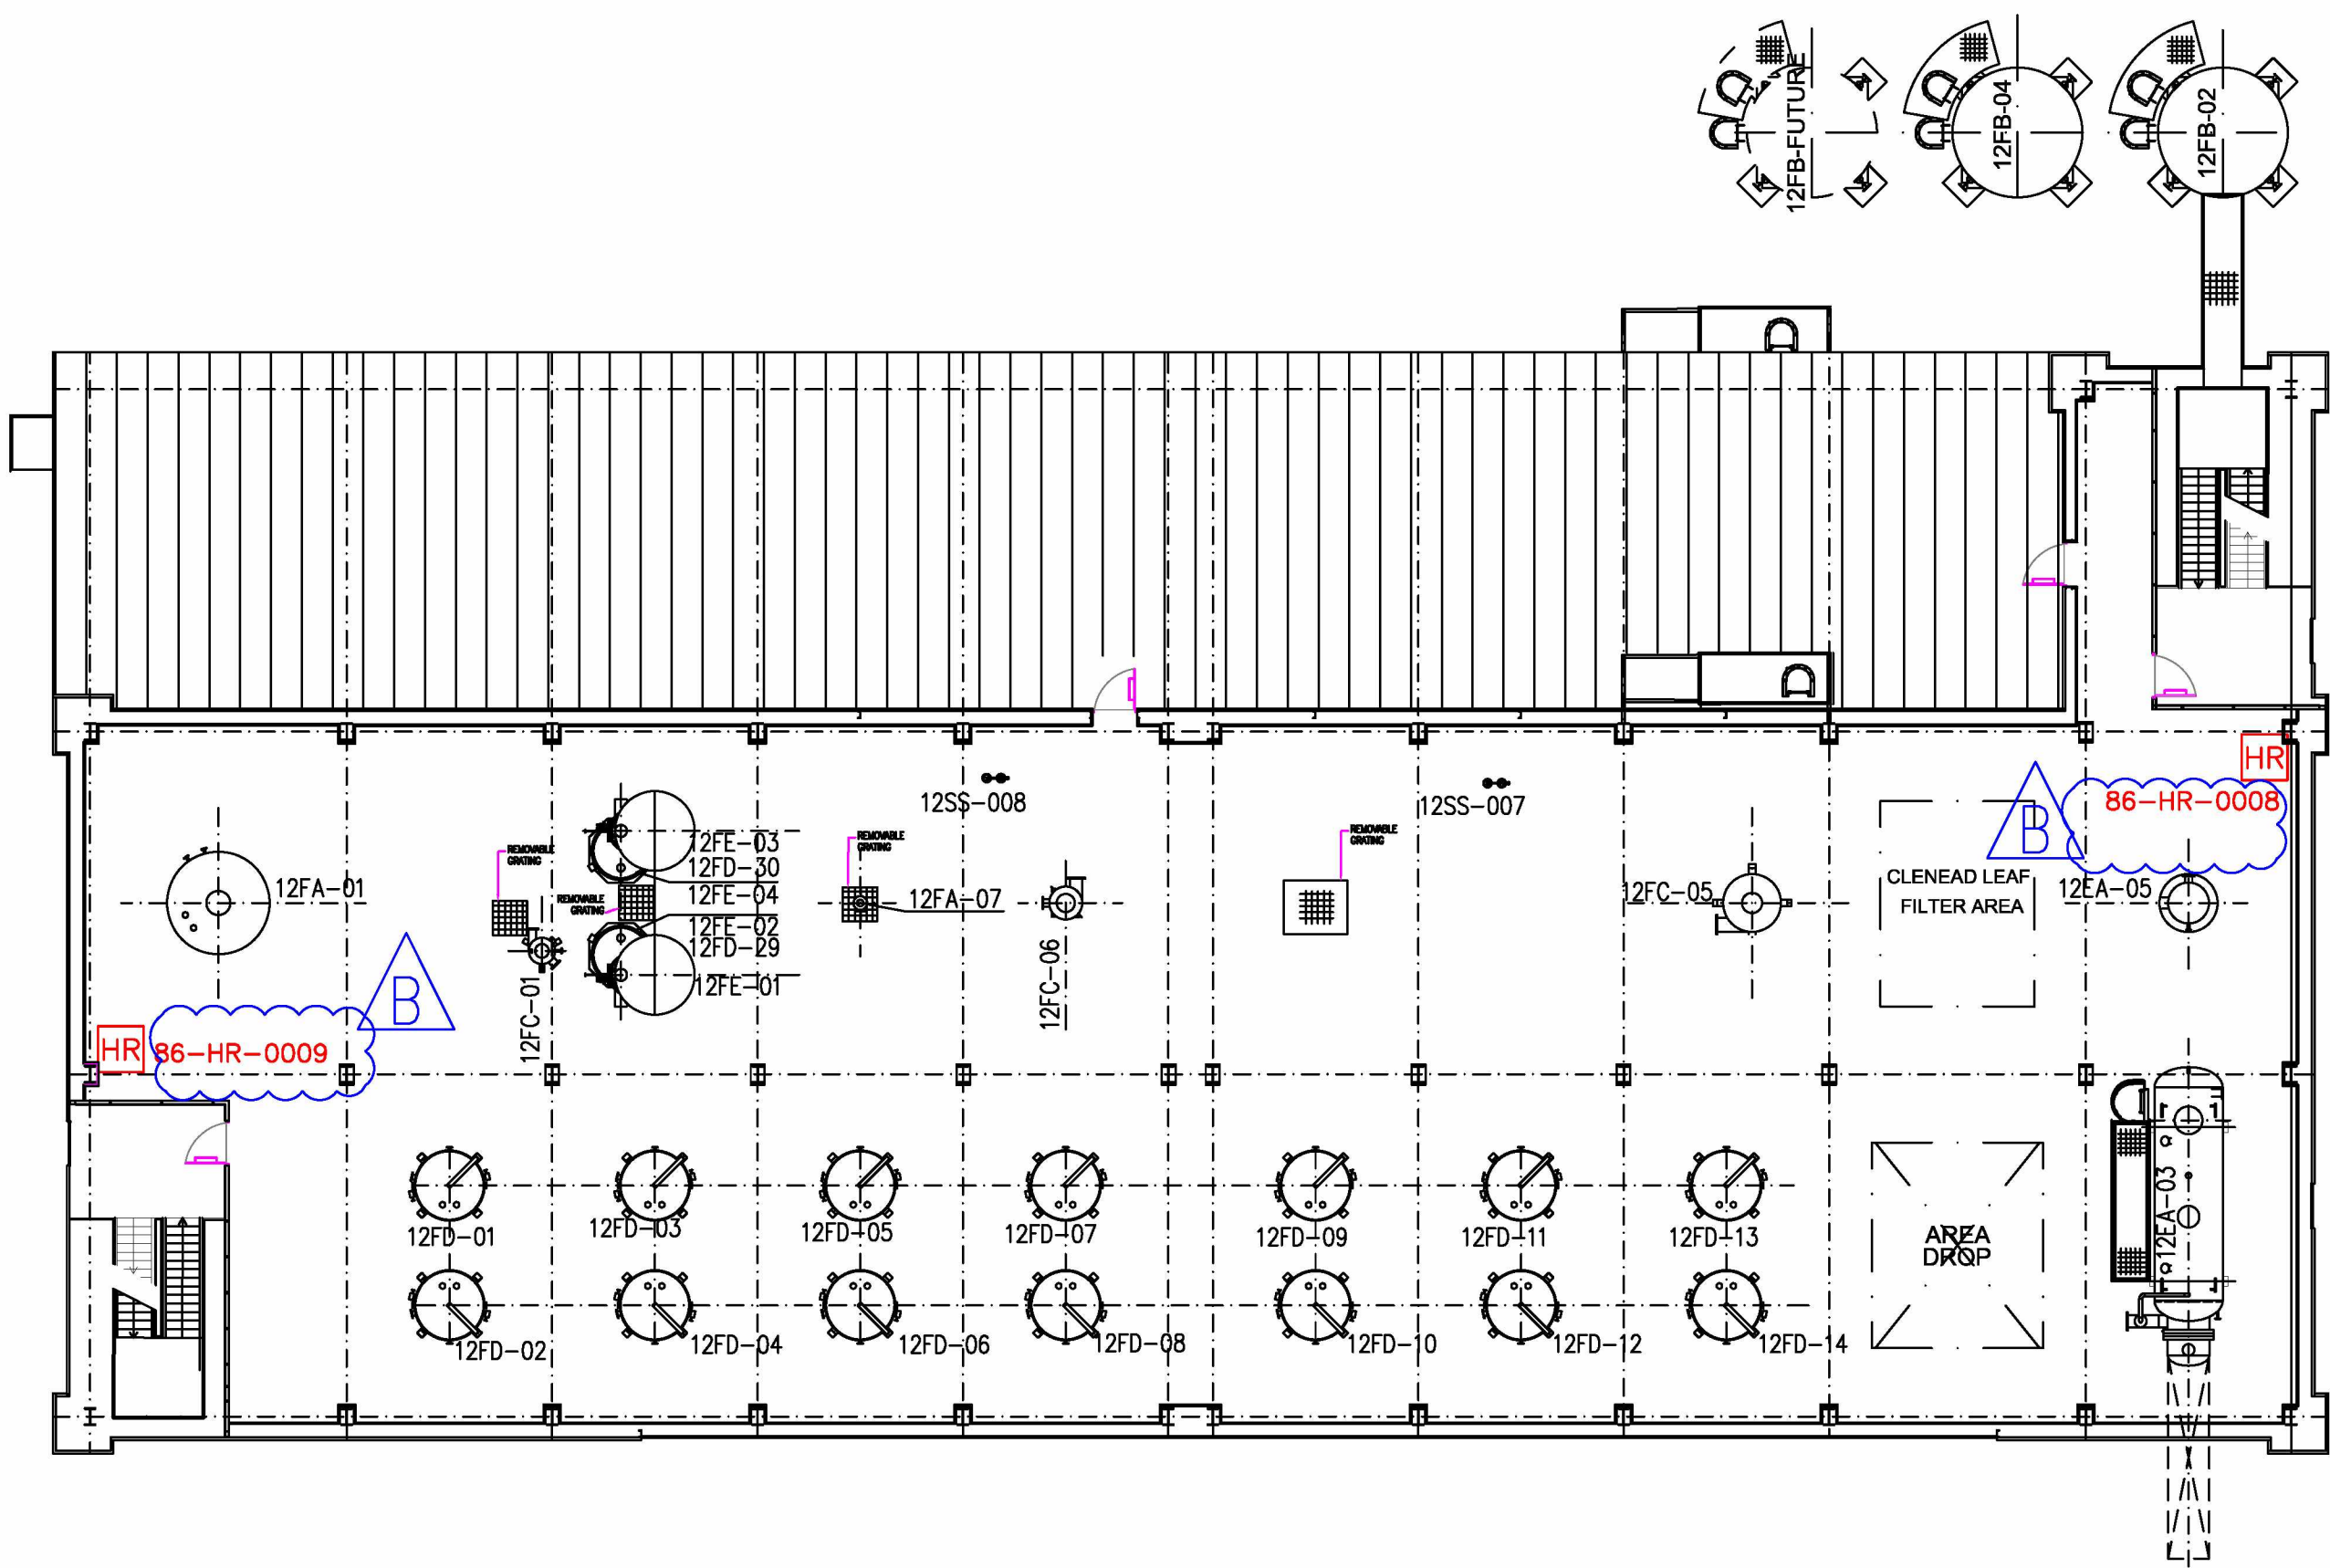


012-STR-100
LEVEL +119.300

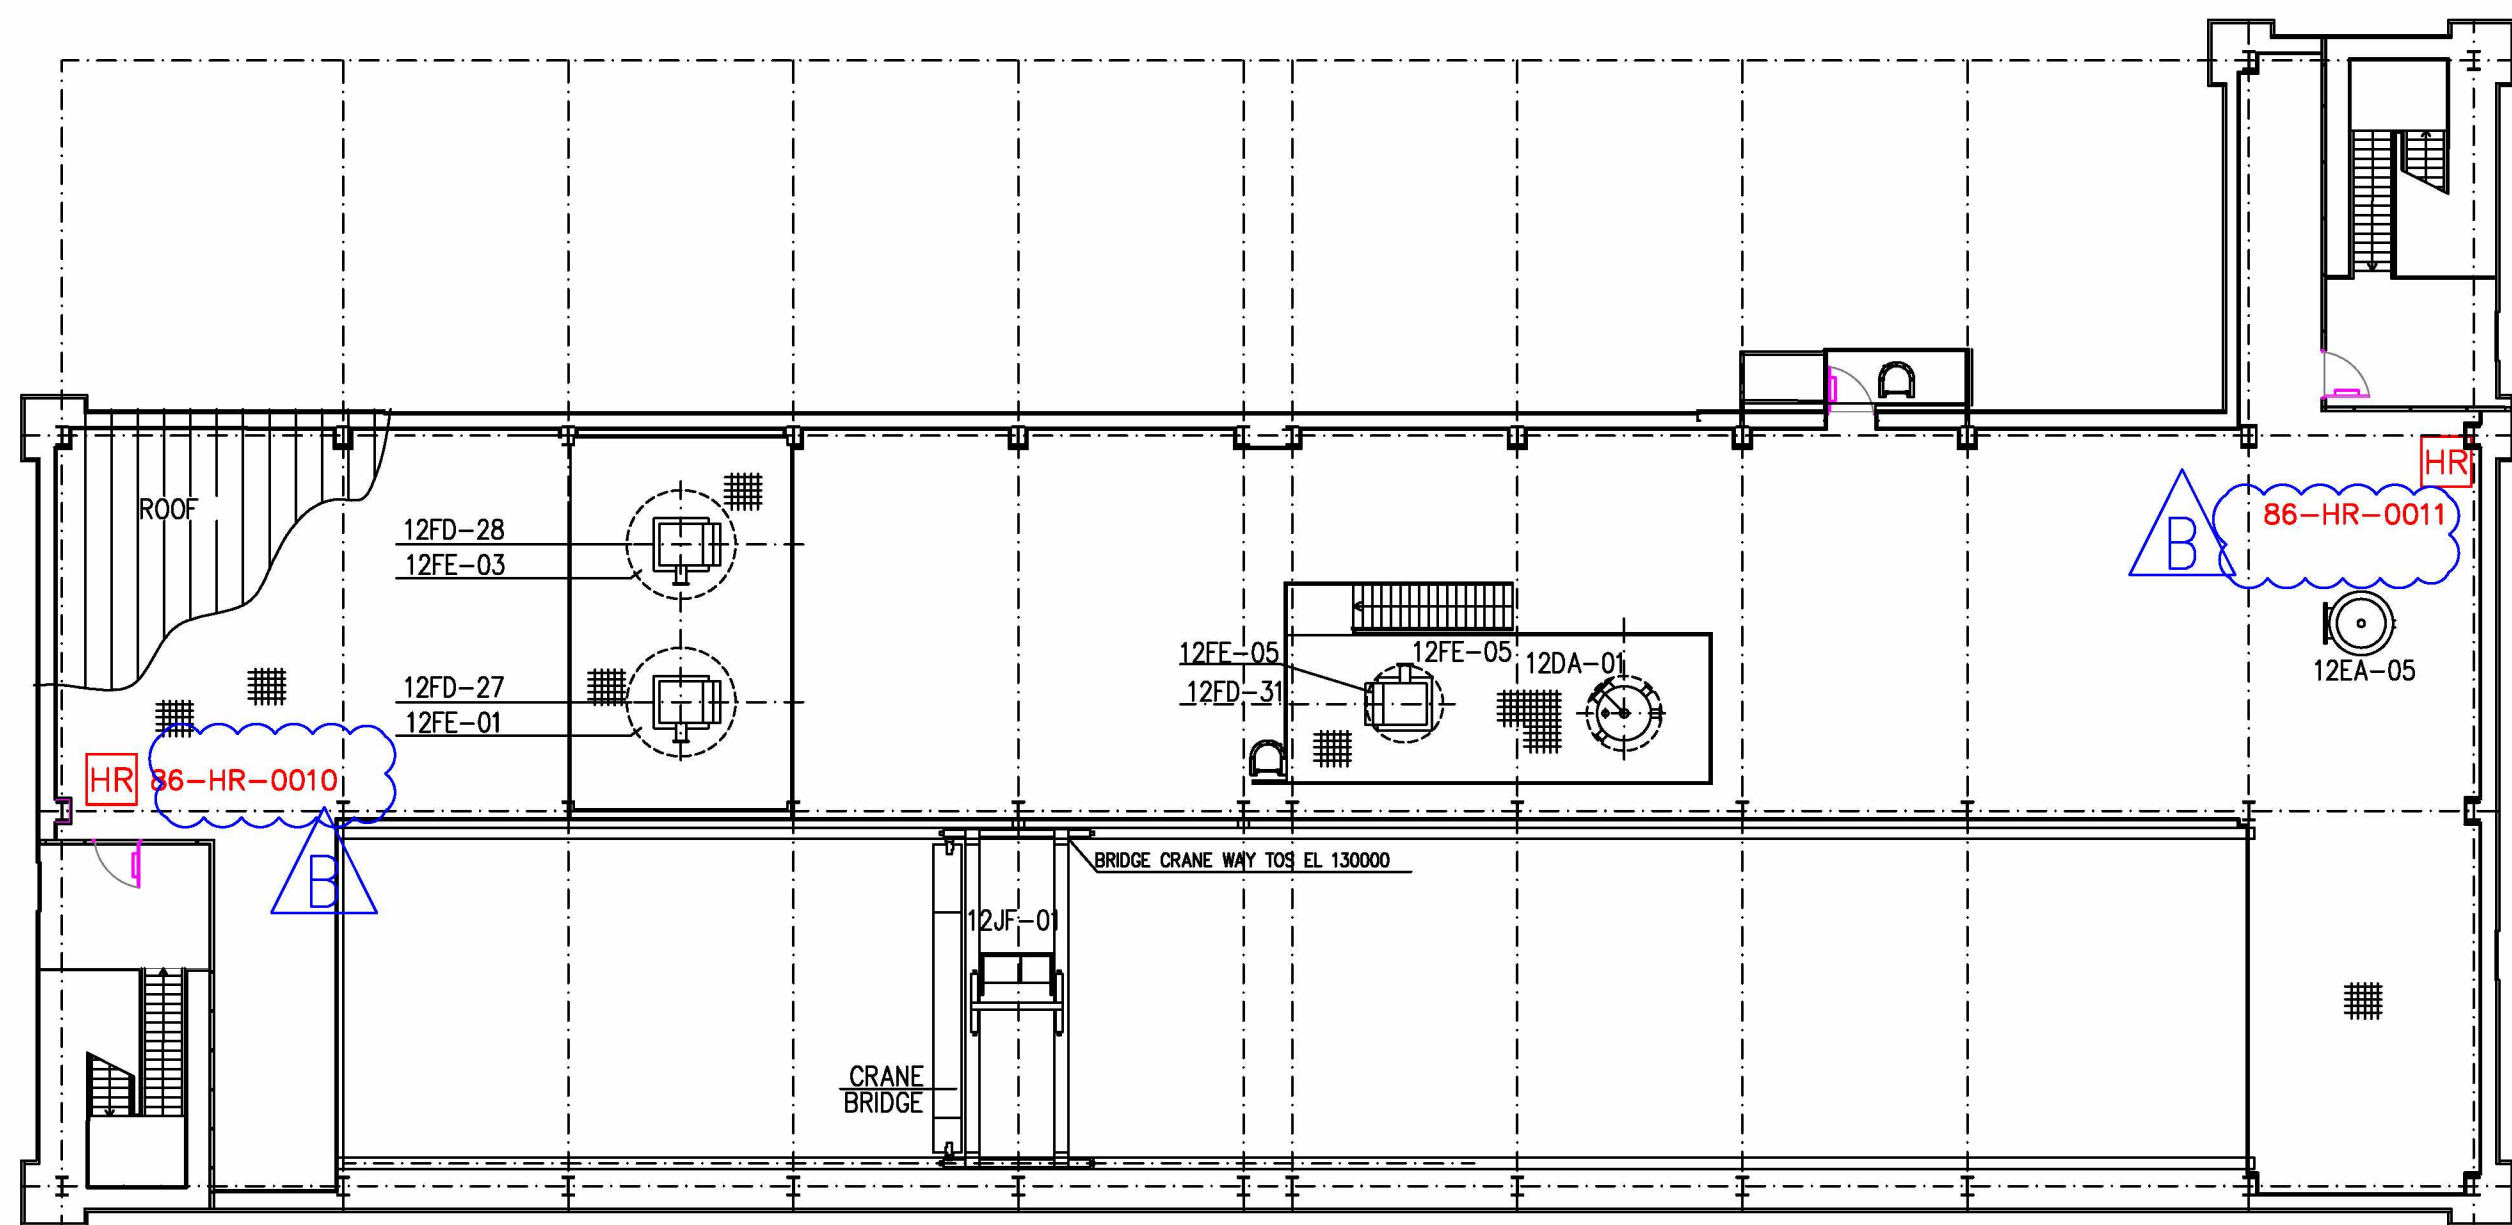

012-STR-100
LEVEL +125.500

GENERAL NOTES		
A. FOR DETAILS ON ACTIVE FIRE PROTECTION REFER TO "ACTIVE FIRE PROTECTION PHILOSOPHY" (082755C-000-1900-0001).		
NOTES		
1. WATER LANDING VALVES AND FIRE HOSE BOXES TO BE SUPPLIED CLOSE TO EACH DRY FIREWATER RISER CONNECTION AND FOR EACH FLOOR. FOR DRY FIREWATER RISER LOCATION REFER TO SHEET 1 OF 2.		
LEGEND		
SYMBOLS	DESIGNATION	QTY
	TWO WAY HYDRANT (H2)	0
	FOUR WAY HYDRANT (H4)	0
	HOSE BOX (HB)	0
	HYDRANT WITH MONITOR (HM)	0
	MANUAL WATER MONITOR (WM)	0
	ELEVATED REMOTE CONTROL WATER MONITOR (EWM)	0
	REMOTE CONTROL WATER MONITOR WITH TOWER (TWM)	0
	REMOTE CONTROL FOAM-WATER MONITOR (FWM)	0
	MANUAL FOAM-WATER MONITOR (FM)	0
	FOAM CONTAINER (FC)	0
	DRY RISING MAIN WITH BREACHING INLET CONNECTION (DR)	NOTE 1
	HOSE REEL (HR)	8
	DELUGE VALVE (DV)	0
	POST INDICATOR VALVE (PI)	0
	FIXED SPRAY SYSTEM	0
	FIRE WATER U/G LINE	NOT APPLICABLE
	FIRE WATER A/G LINE	NOT APPLICABLE

DO NOT USE AS PLOT PLAN VALID FOR FIREFIGHTING ONLY

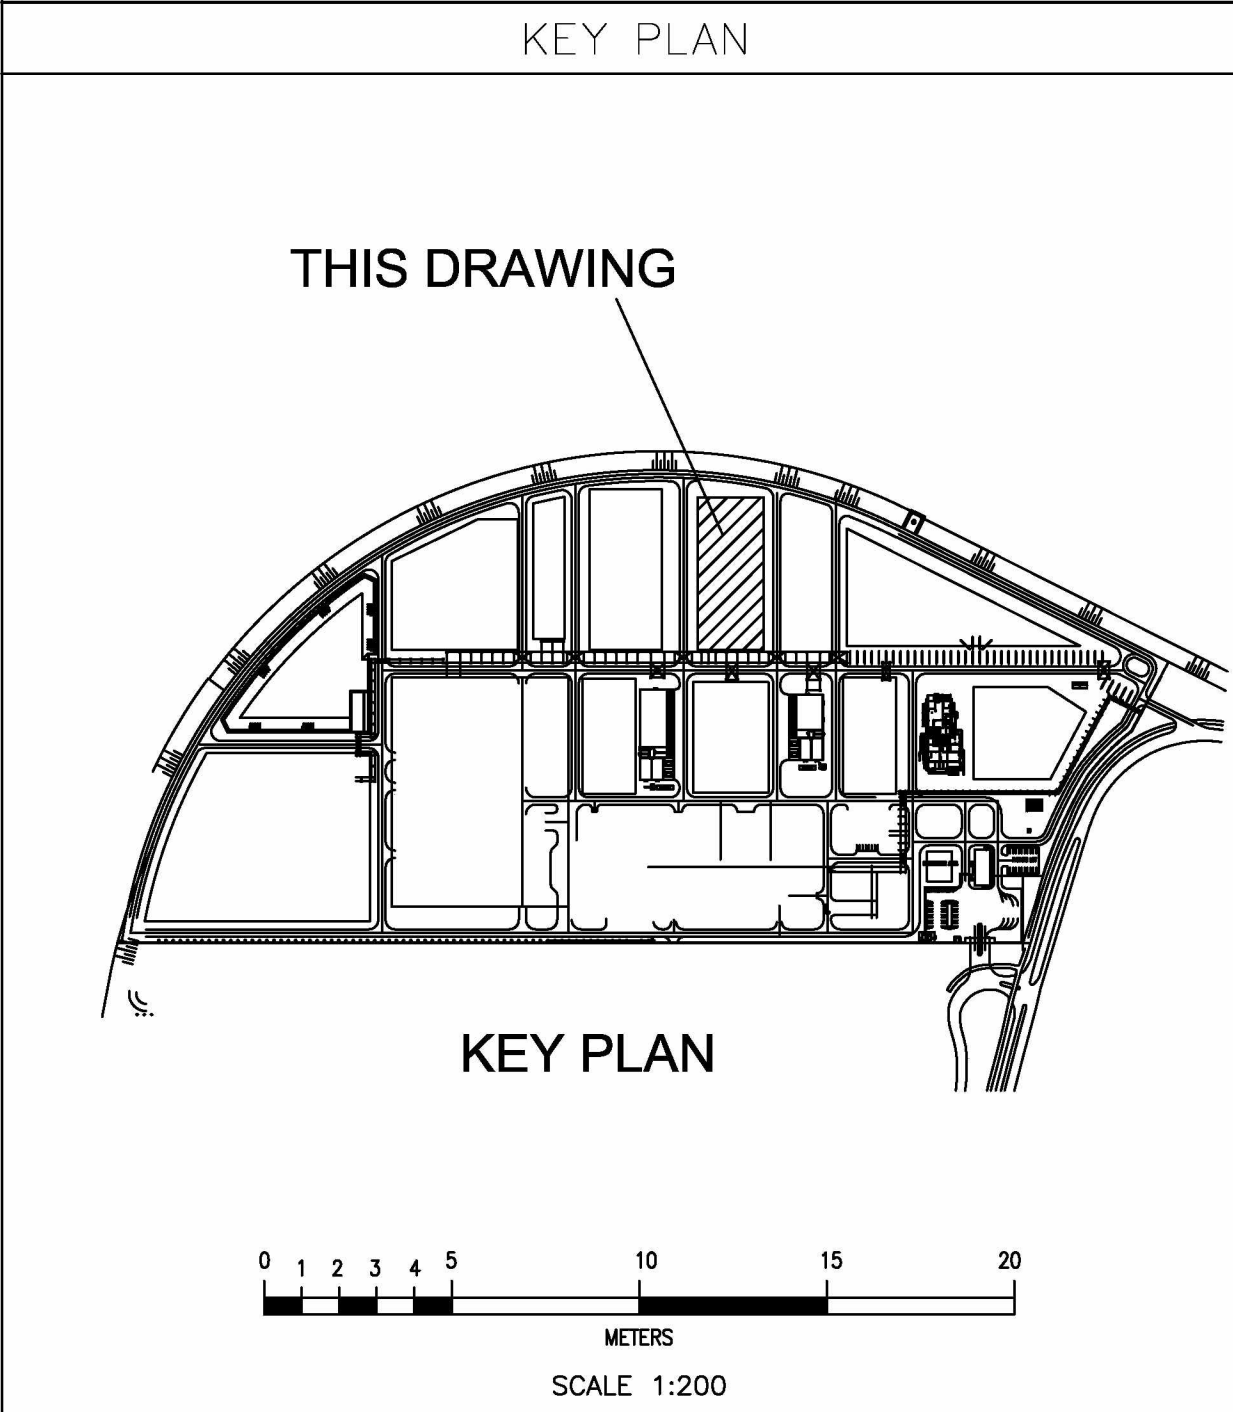

THIS DRAWING		
KEY PLAN		
0 1 2 3 4 5 10 15 20 METERS SCALE 1:200		
082755C-012-DW-0051-0001-02.0 012 (PTU) - UNIT PLOT PLAN ELEVATION		
DESCRIPTION		
Drawing No	REFERENCE	DRAWINGS
CONFIDENTIAL		
2-9-2021 issued for local authorities		
B	28/07/2021	ISSUE FOR FEED
A	11/05/2021	ISSUE FOR REVIEW
REV	DATE	DESCRIPTION
		PREP
		CKD
		APPR/AUTH

NESTE										 TEN TECHNIP ENERGIES	
RDCG (Rotterdam Capacity Growth) - DEFINITION PHASE											
NESTE											
DETAILED FIREFIGHTING LAYOUT - UNIT 012 (ELEVATION PLANS)											
Scale		Technip Drawing No								Page	Rev
1/200		082755C		012	DW	19	33	0001		2of2	B
-		Project		Unit	Doc.Type	Disc	Subj	Ser.No			
NESTE Drawing No 2305-012-DW-1933-0002											
-											
CAD Model											