




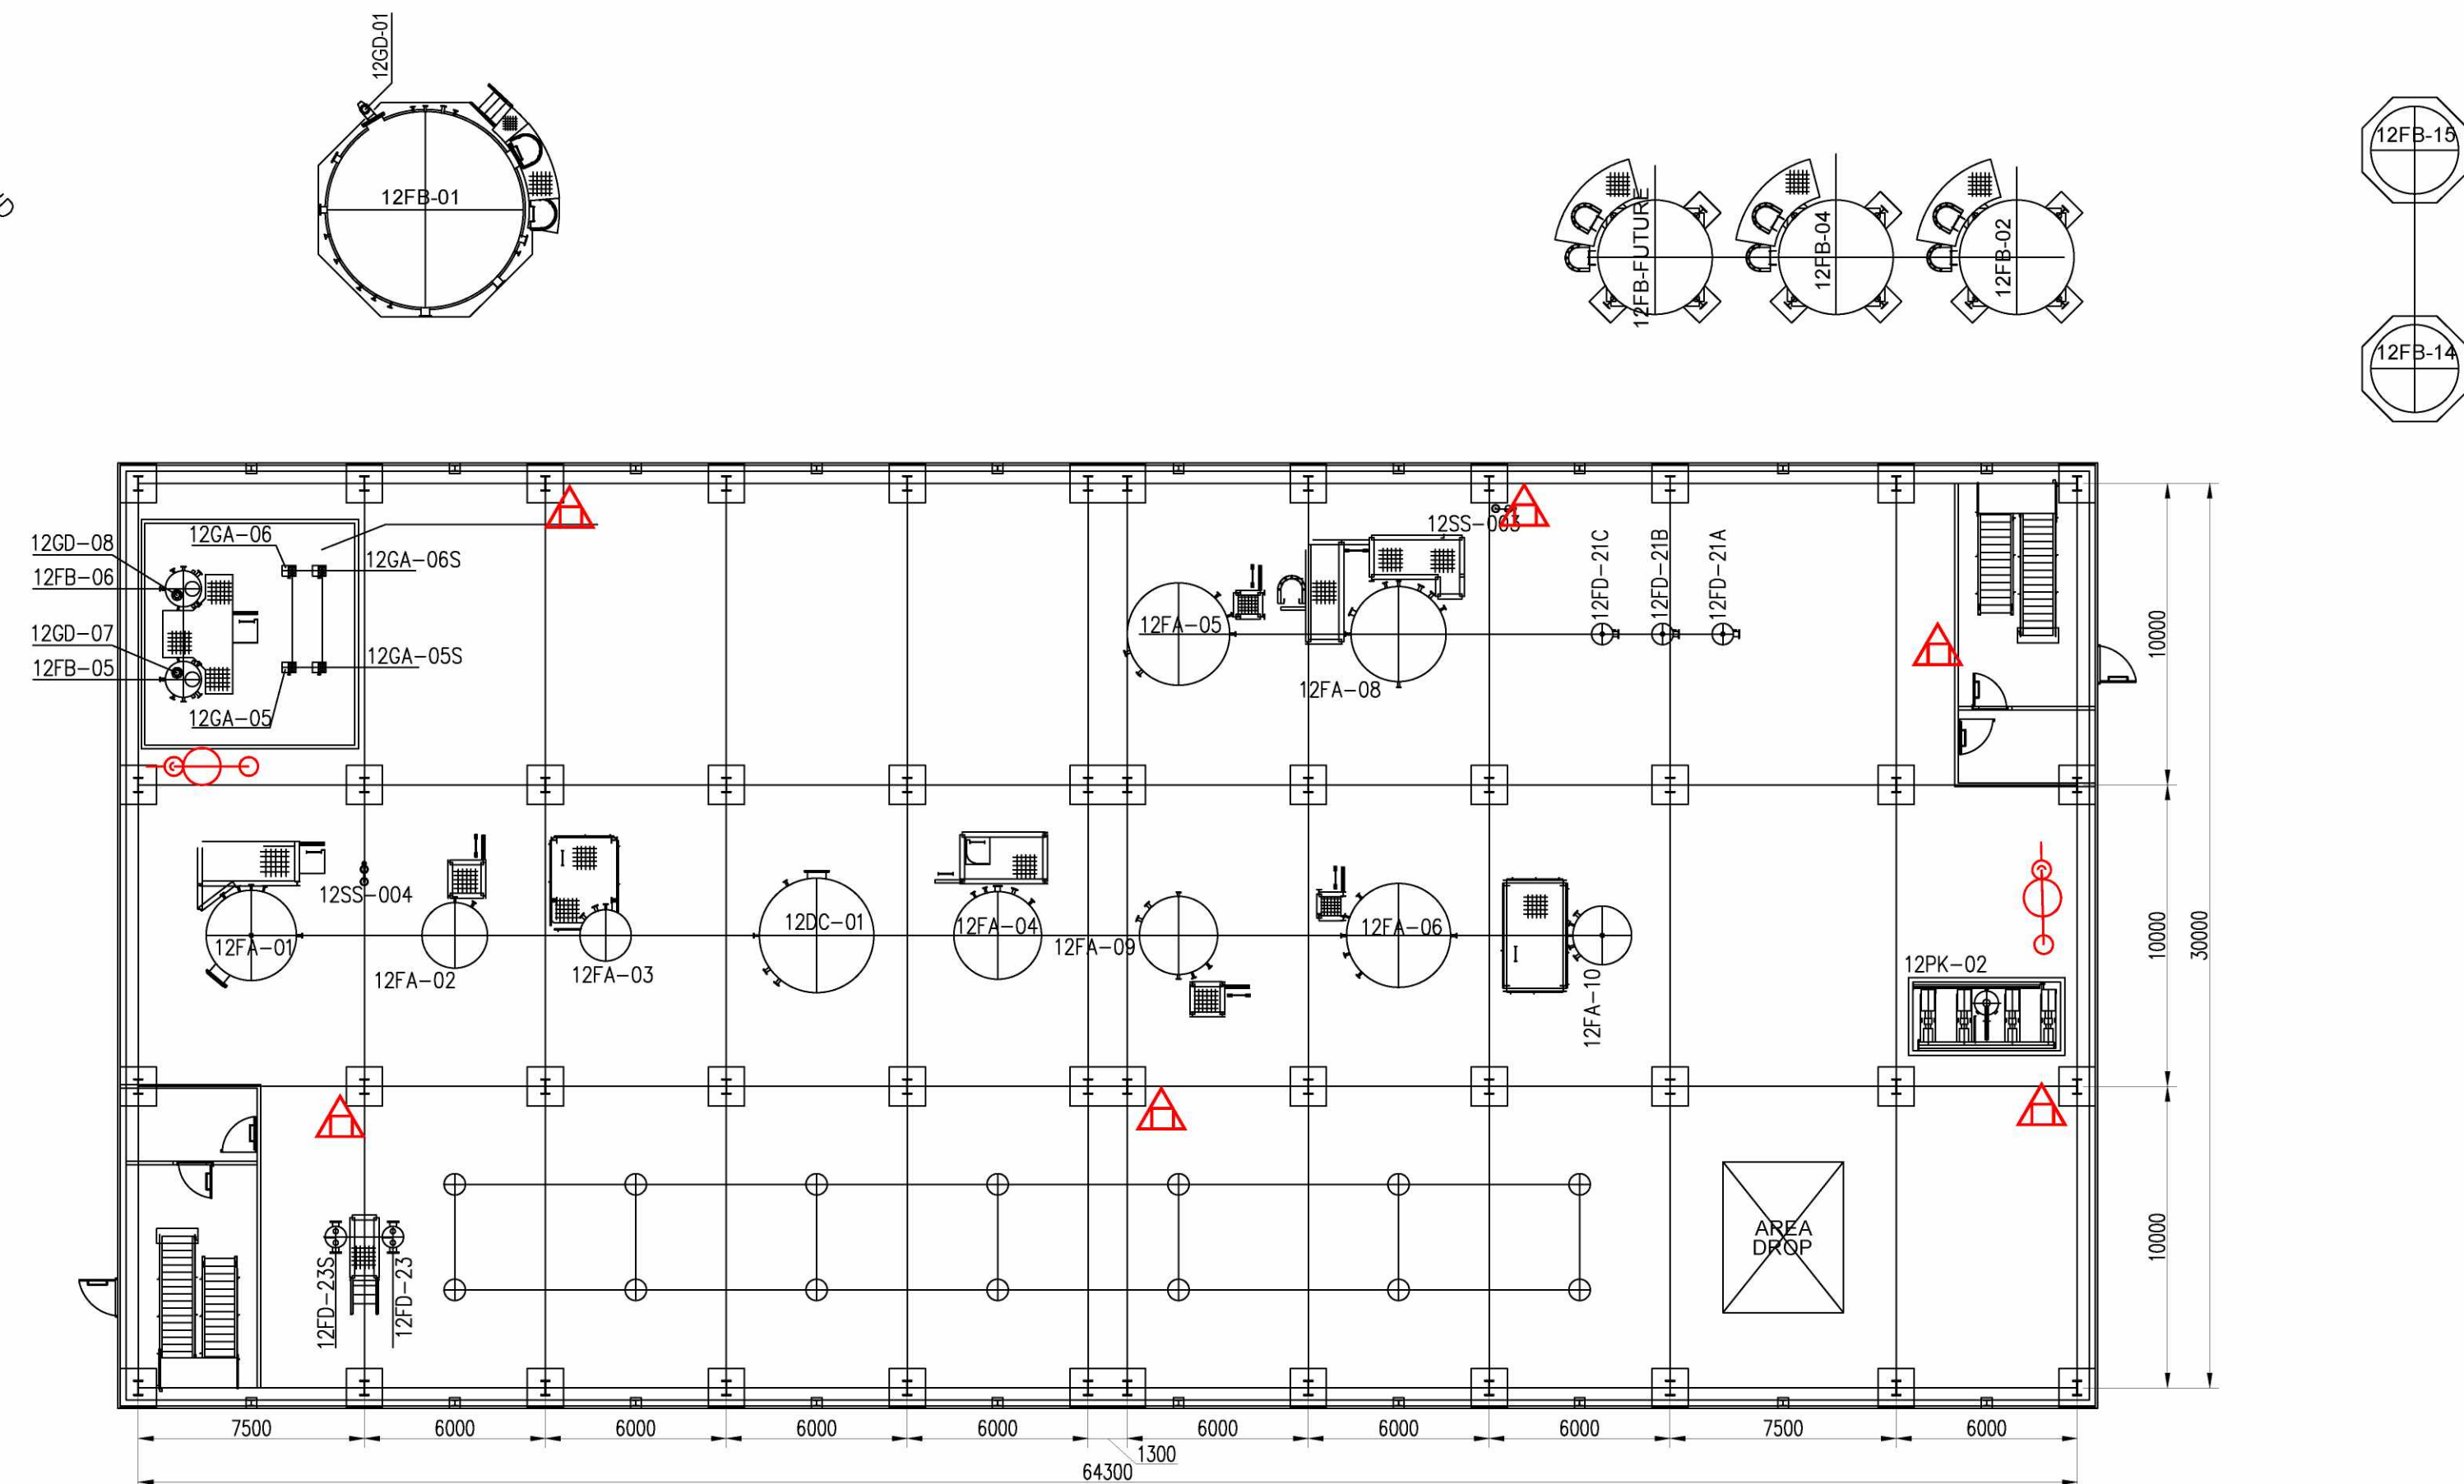


012-STR-100
LEVEL +106.850

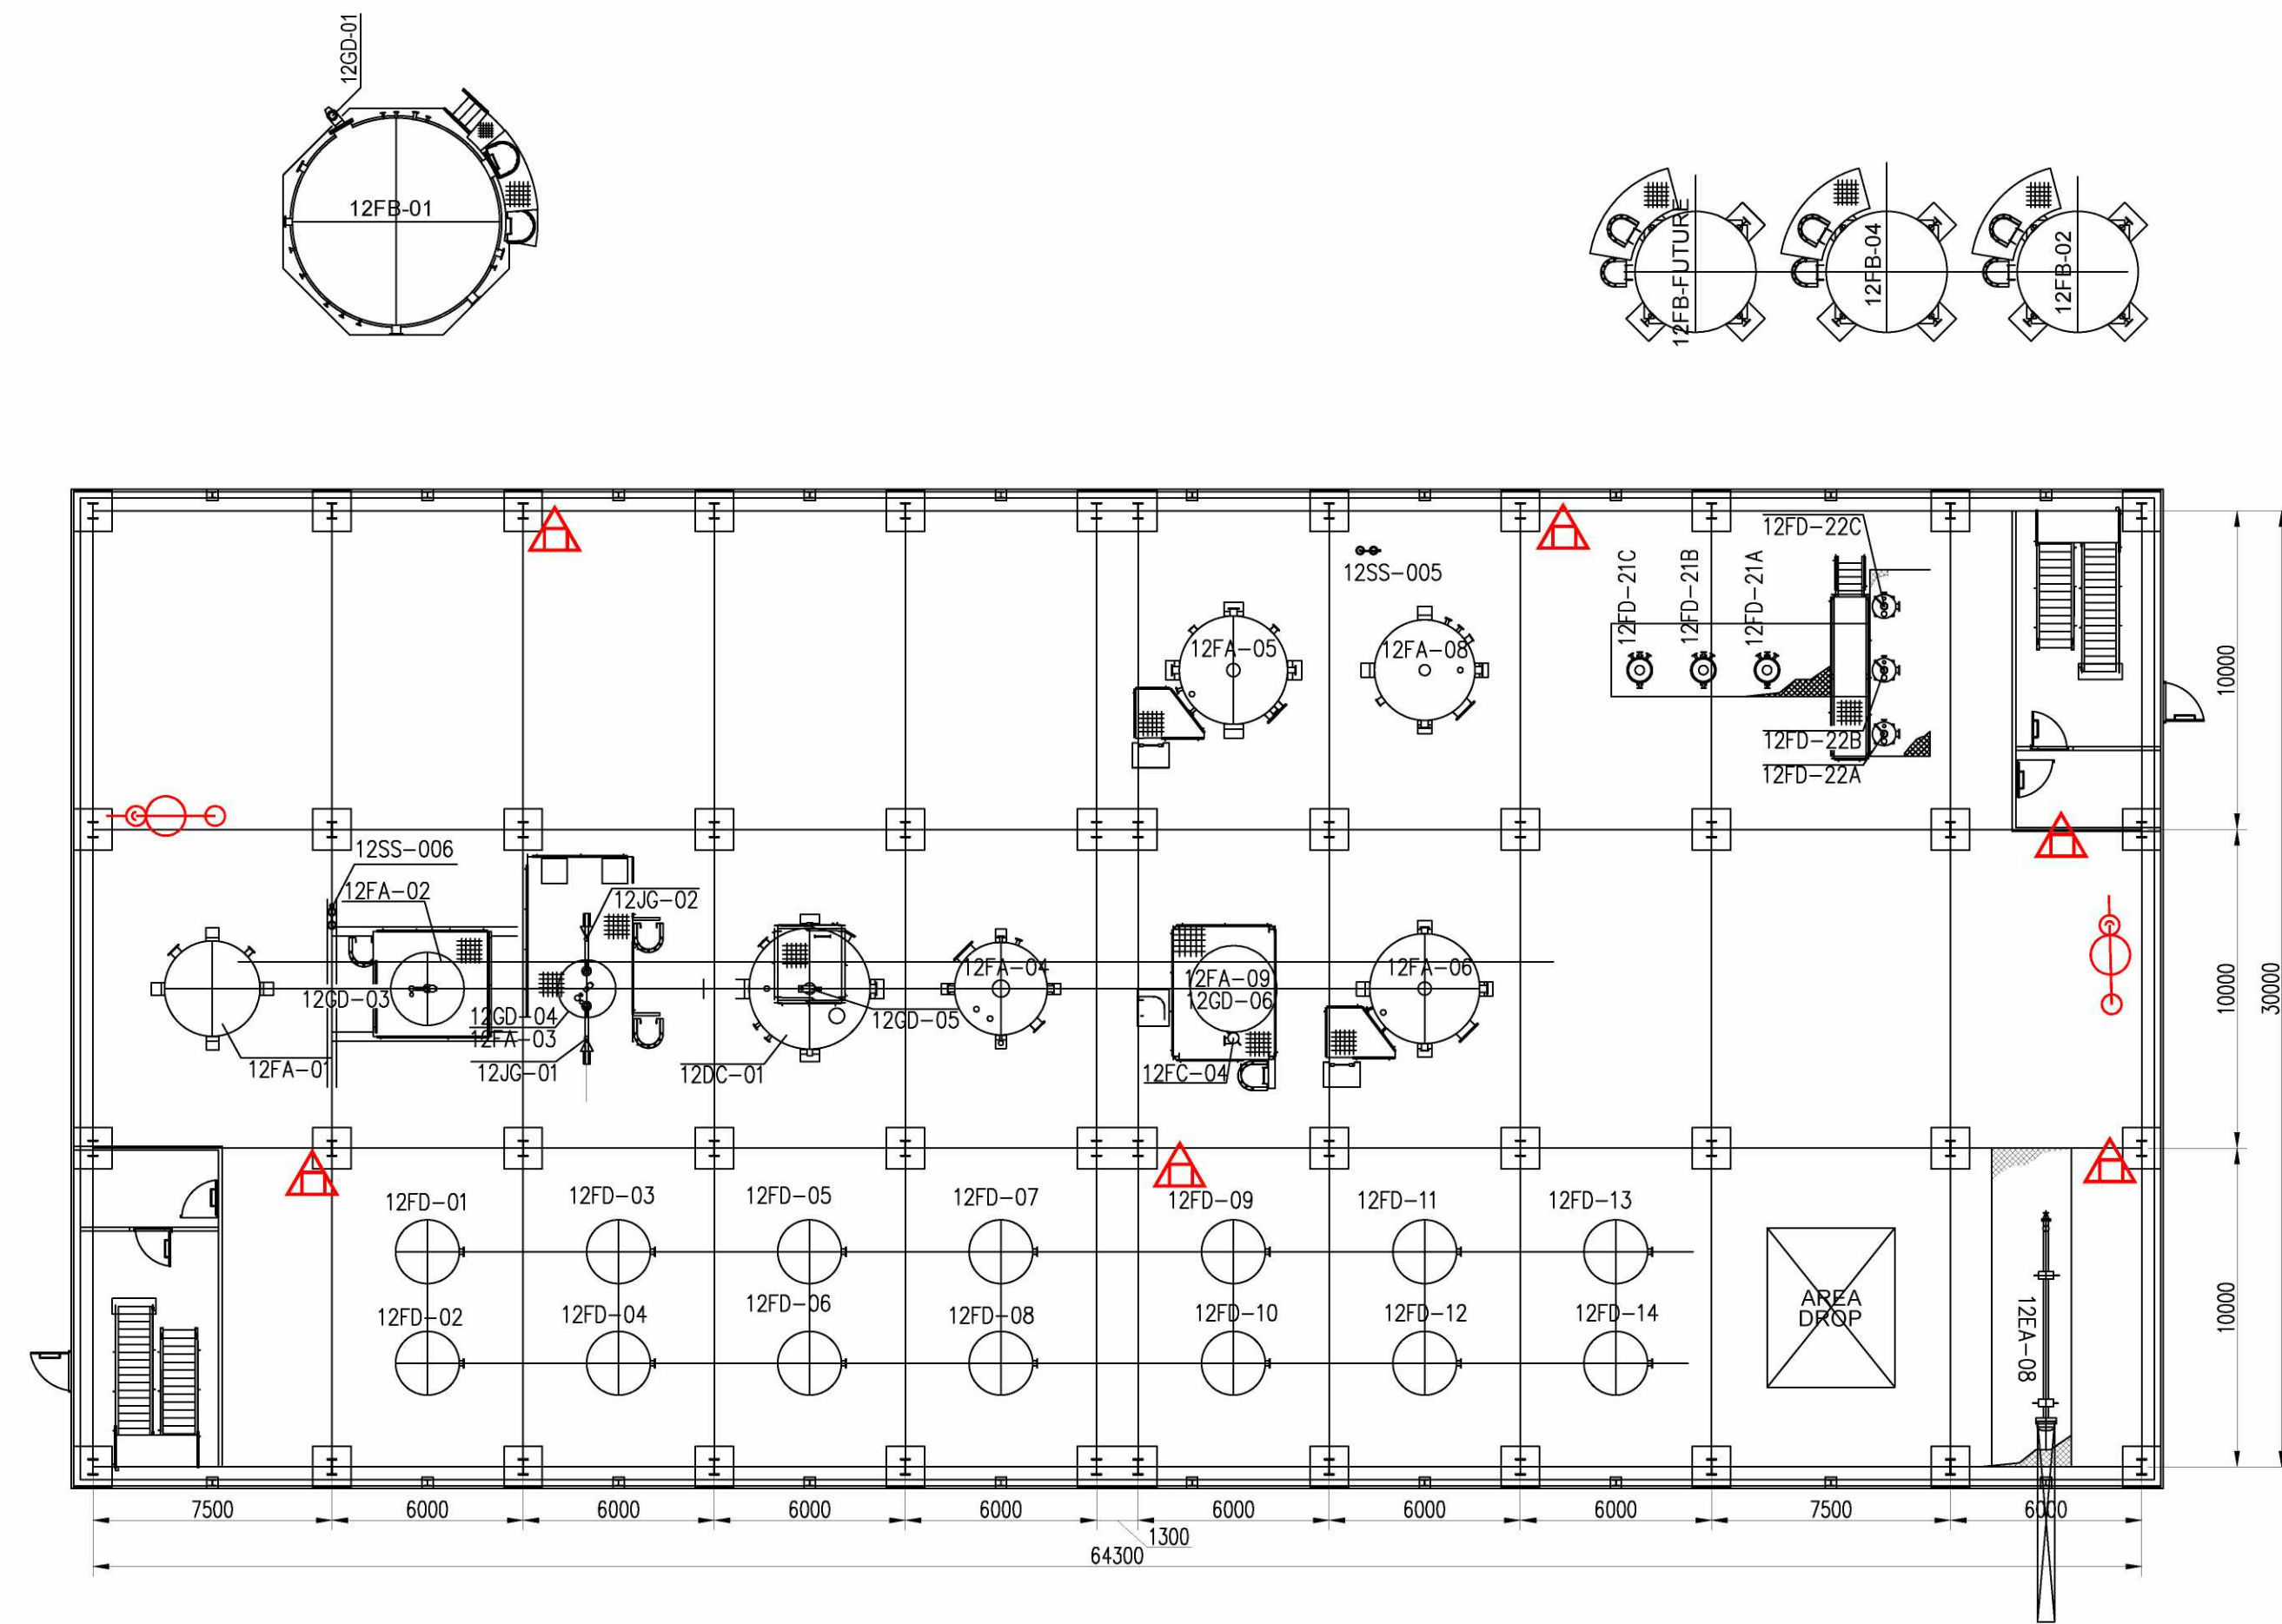

012-STR-100
LEVEL +113.550

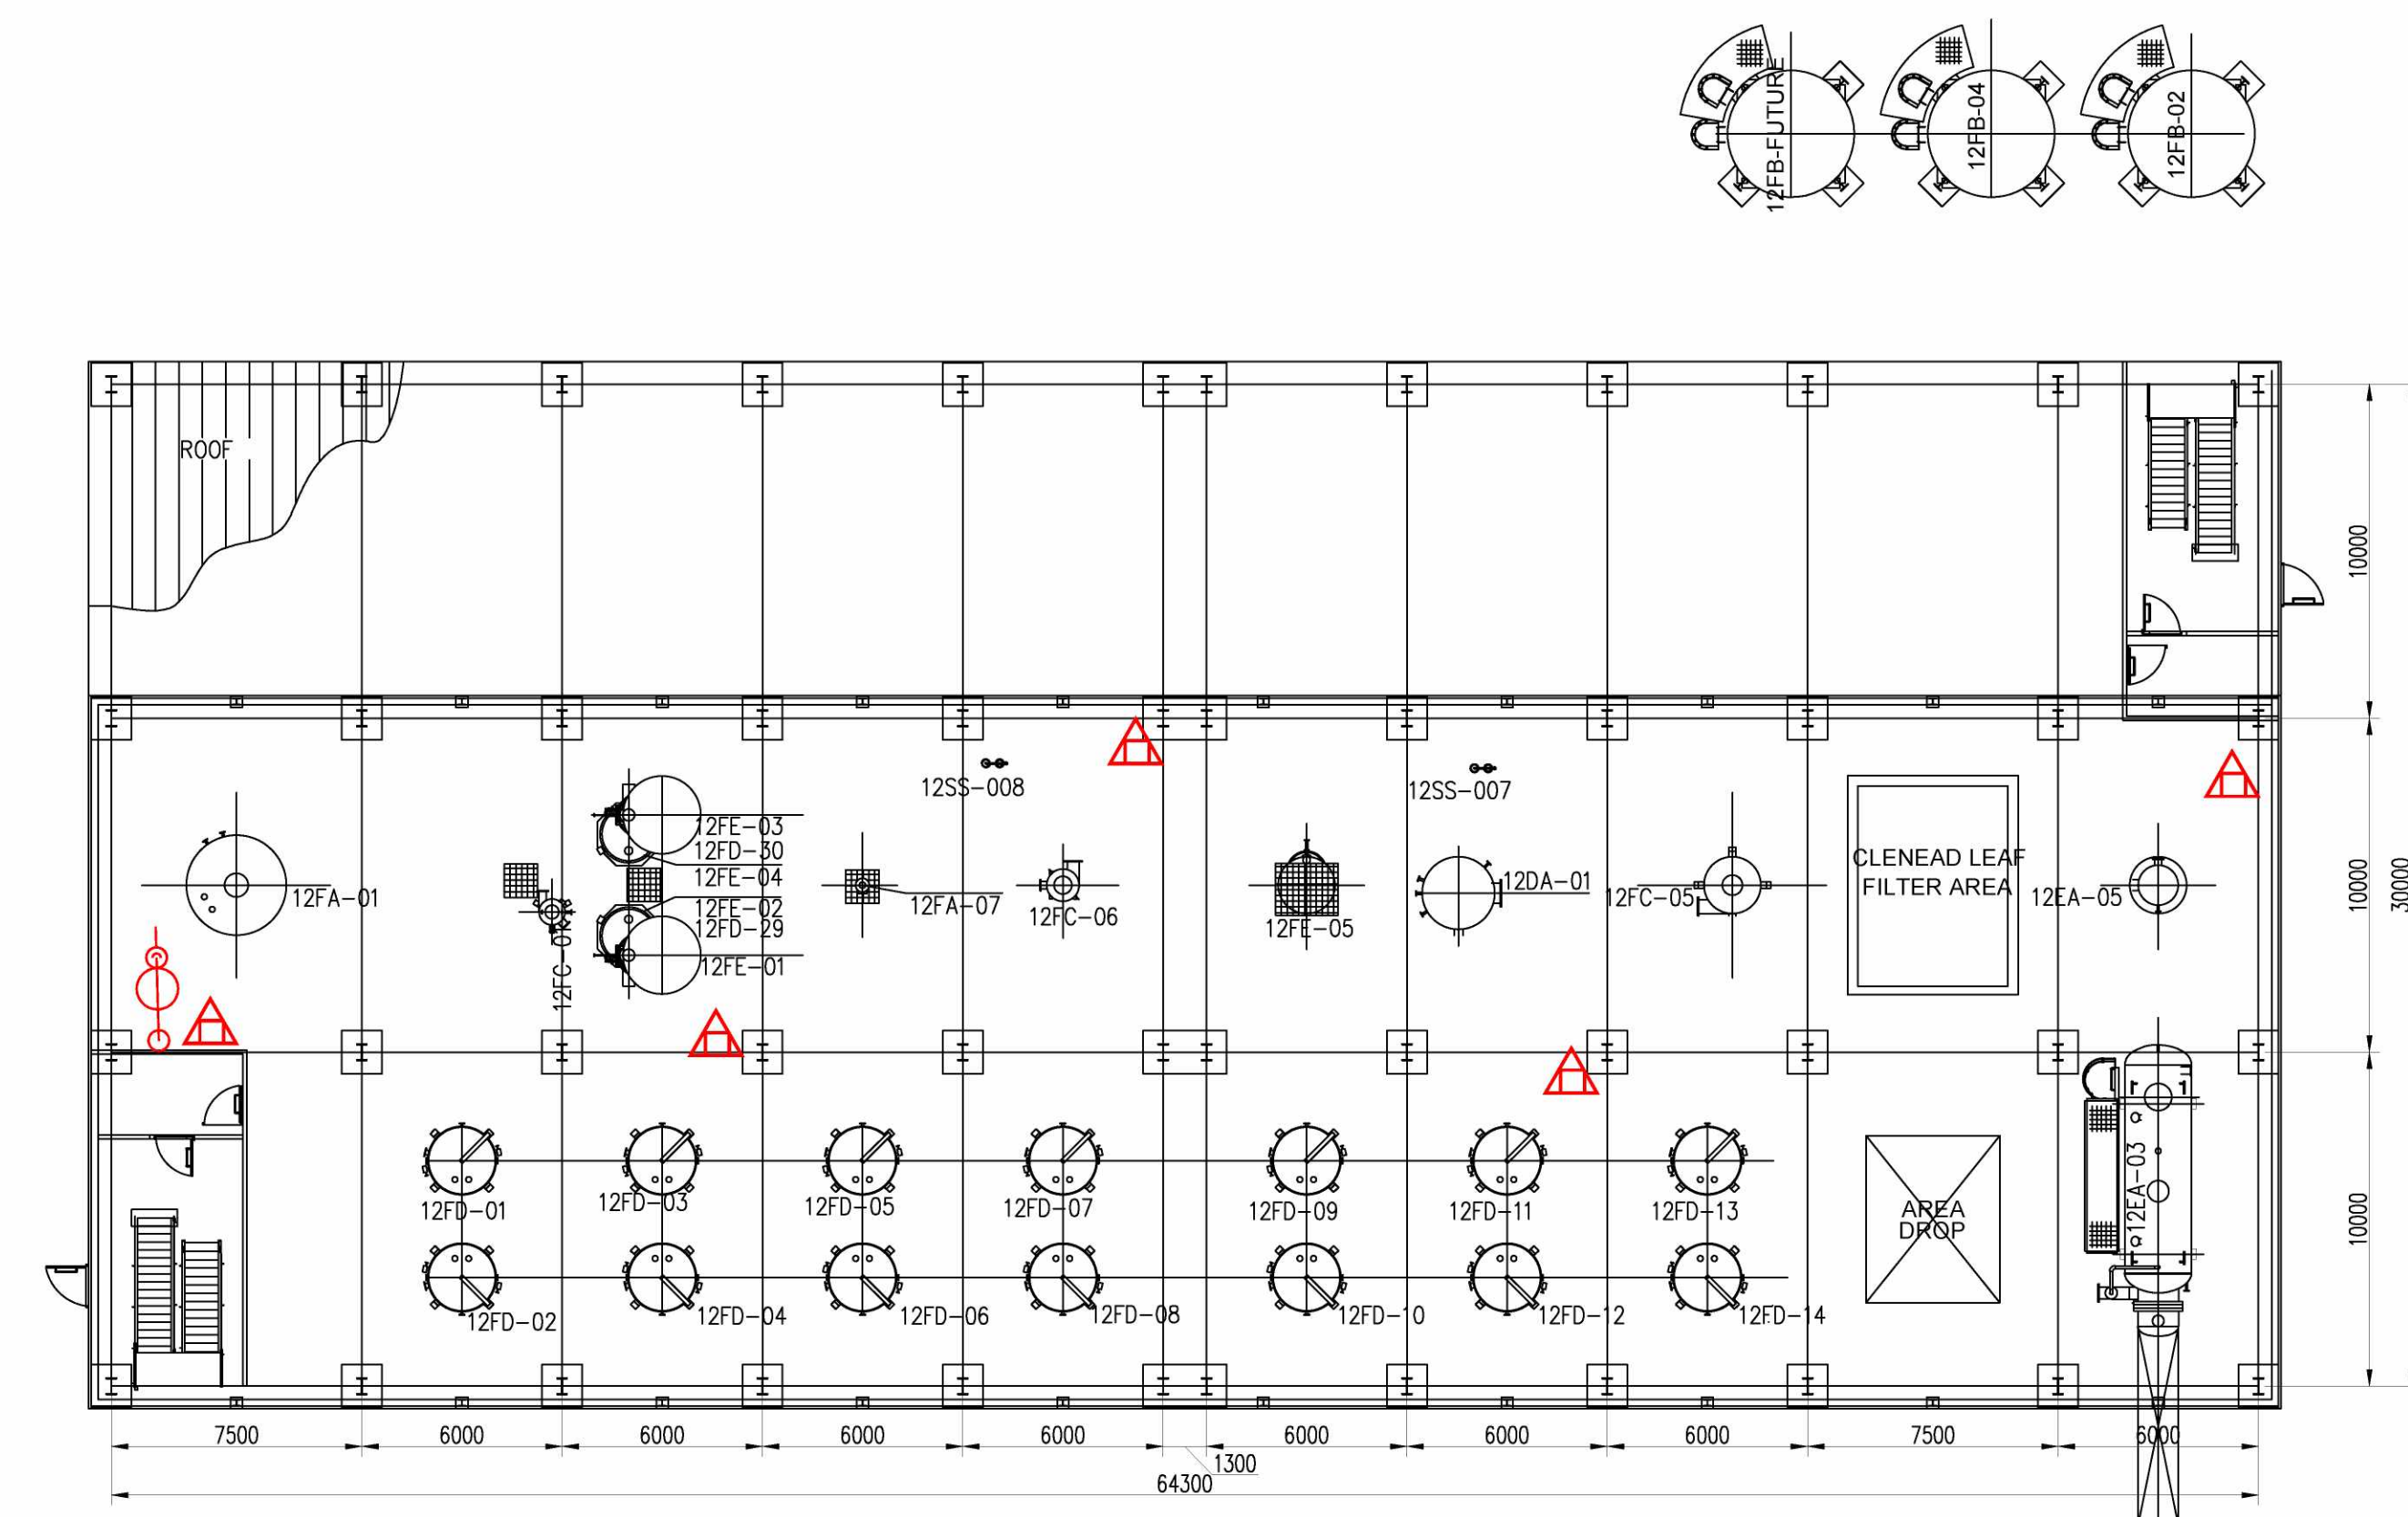

012-STR-100
LEVEL +119.050

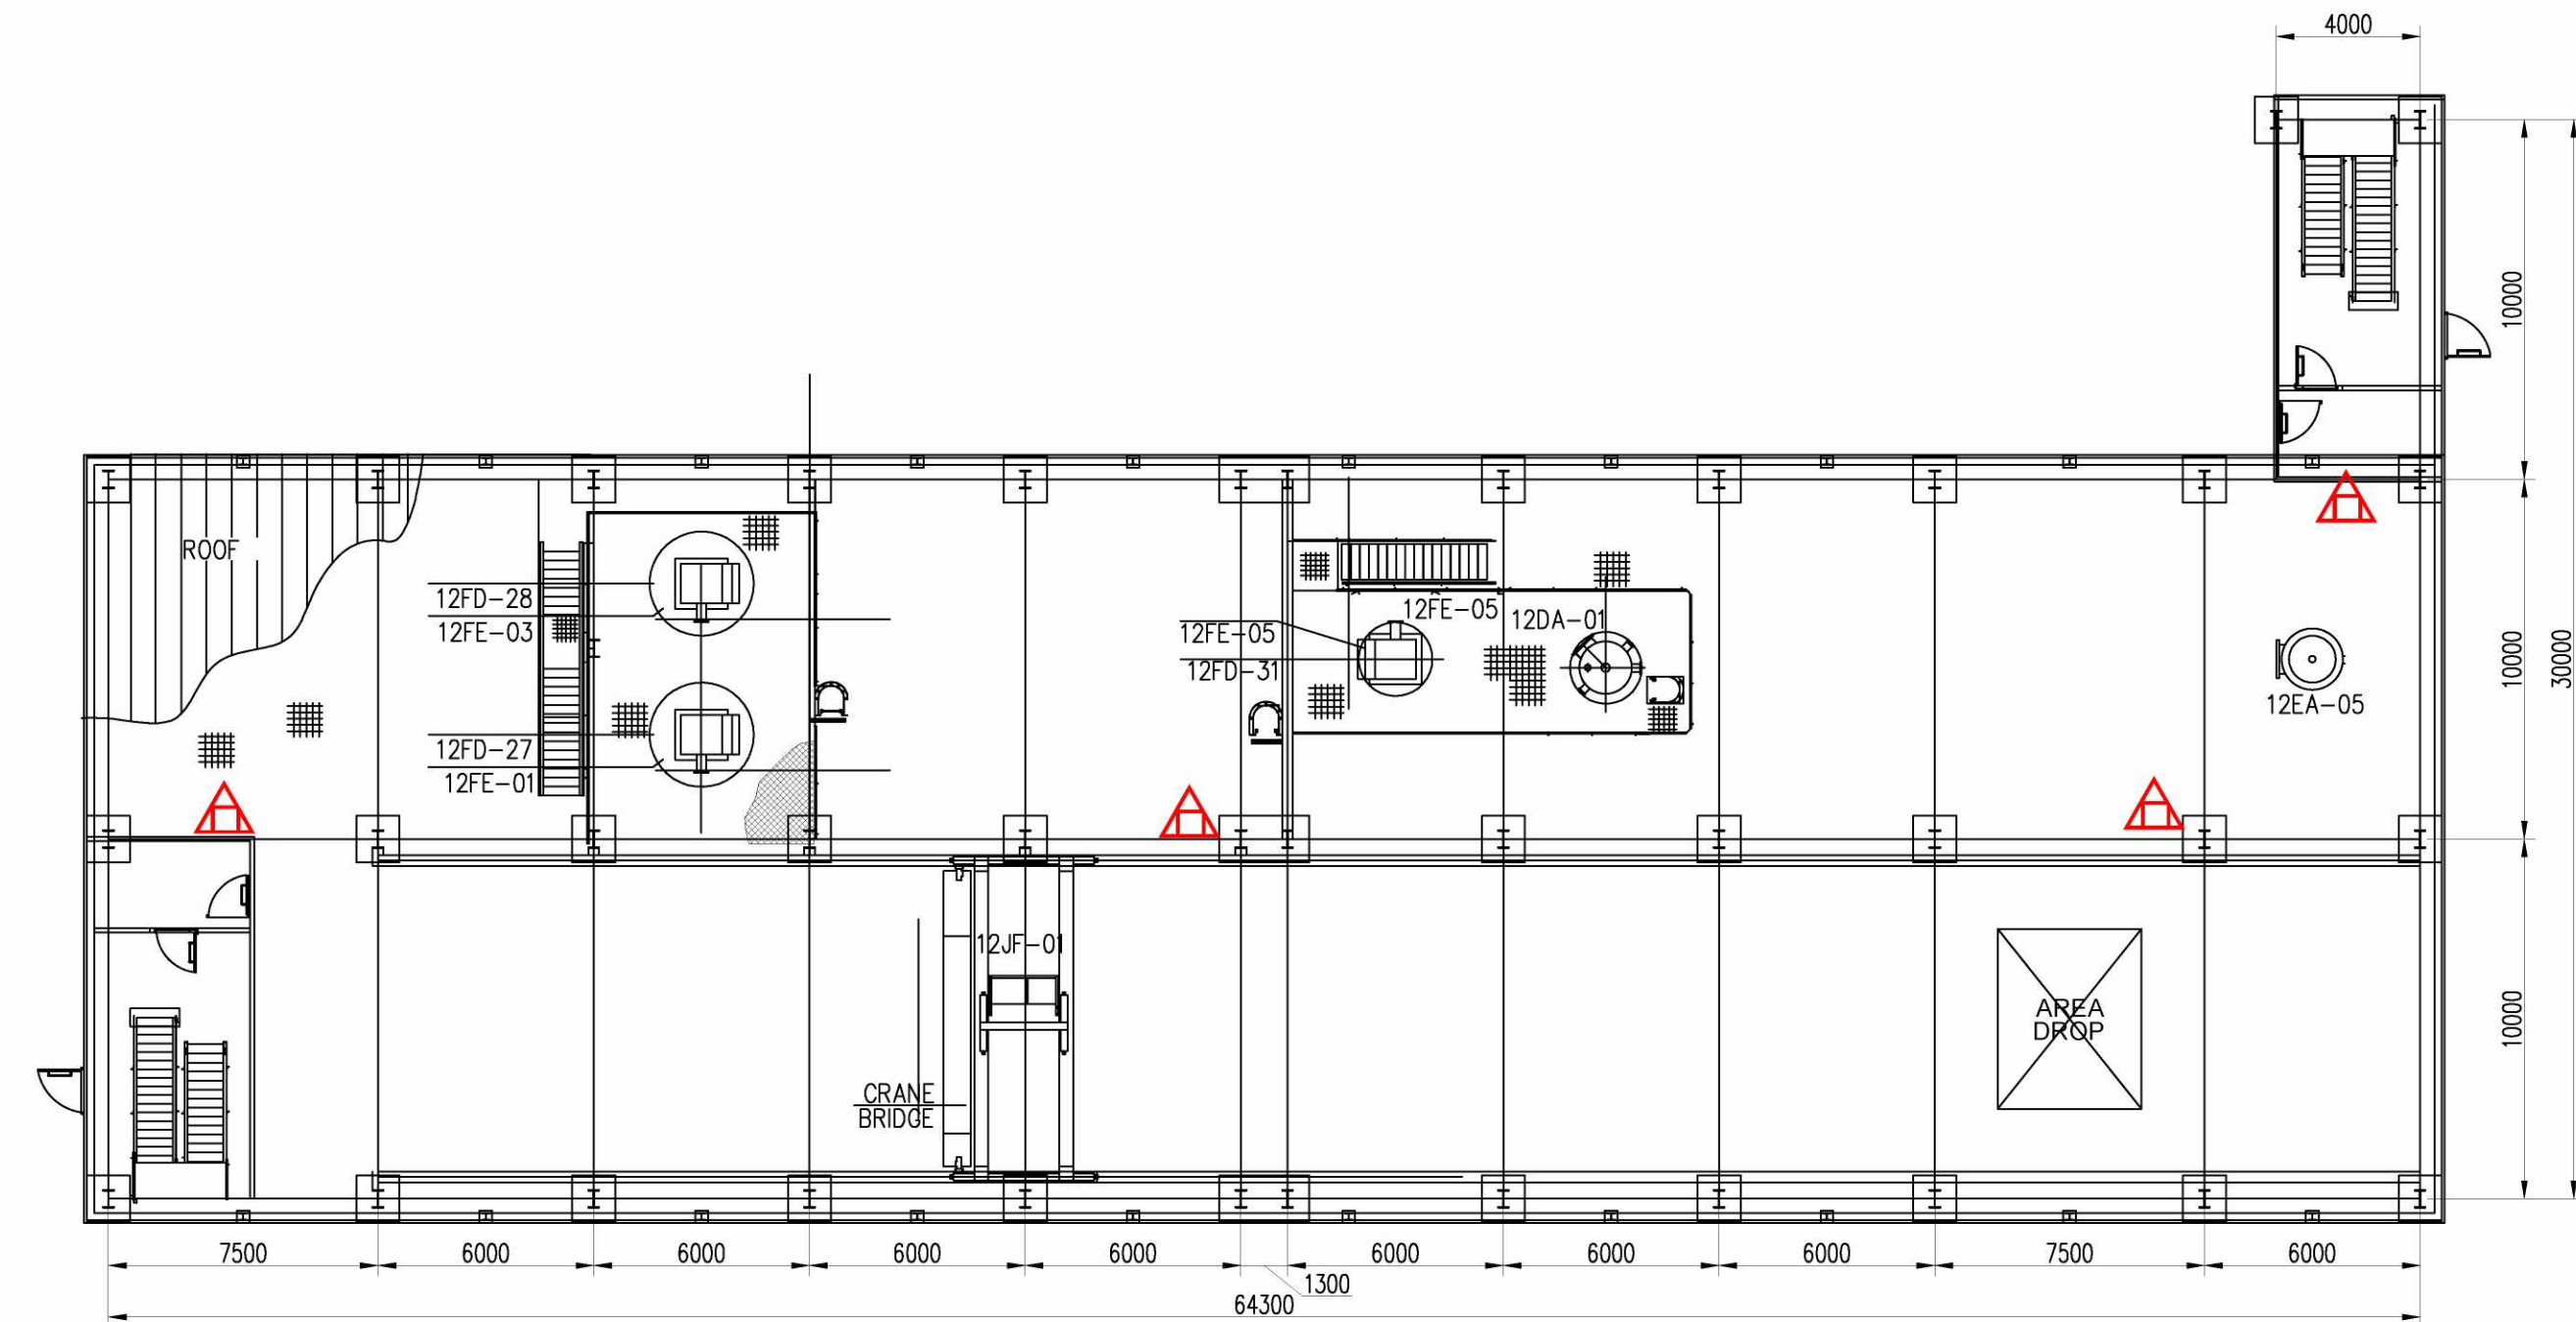

012-STR-100
LEVEL +125.250

A. FOR DETAILS ON FIRE EXTINGUISHER REFER TO ACTIVE FIRE PROTECTION PHILOSOPHY (082755C-000-JSD-1900-001).


B. FOR DETAILS ON SAFETY SHOWER AND EYE WASH STATION REFER TO HSE DESIGN CRITERIA (082755C-000-JSD-1900-003).

C. FOR OVERALL QUANTITY OF SAFETY EQUIPMENT AND PERSONNEL PROTECTION EQUIPMENT, LEGEND AND SYMBOLS REFER TO PREVIOUS SHEET (1 OF 2).

D. THE DRAWING SHOWS ONLY THE SAFETY EQUIPMENT AND PERSONNEL PROTECTION EQUIPMENT PRESENT ON THE ELEVATION PLAN.

FOR SAFETY EQUIPMENT AND PERSONNEL PROTECTION EQUIPMENT LOCATED ON PLOT PLAN REFER TO PREVIOUS SHEET (1 OF 2).

NOTES

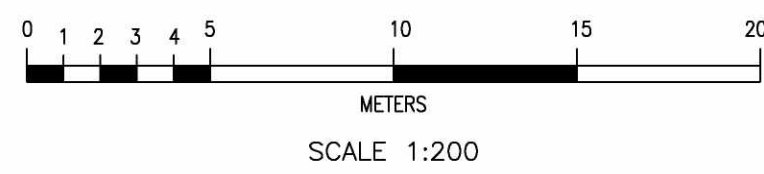[illegible]

NESTE

RDCG (Rotterdam Capacity Growth) - DEFINITION PHASE
NESTE

SAFETY EQUIPMENT AND PERSONNEL PROTECTION
EQUIPMENT LAYOUT – UNIT 012 ELEVATION

Scale	Technip Drawing No						Page	Re
1/200								
CAD Model	082755C	012	DW	19	33	0011	2of2	A
	Project	Unit	Doc.Type	Disc	Subj	Ser.No		