
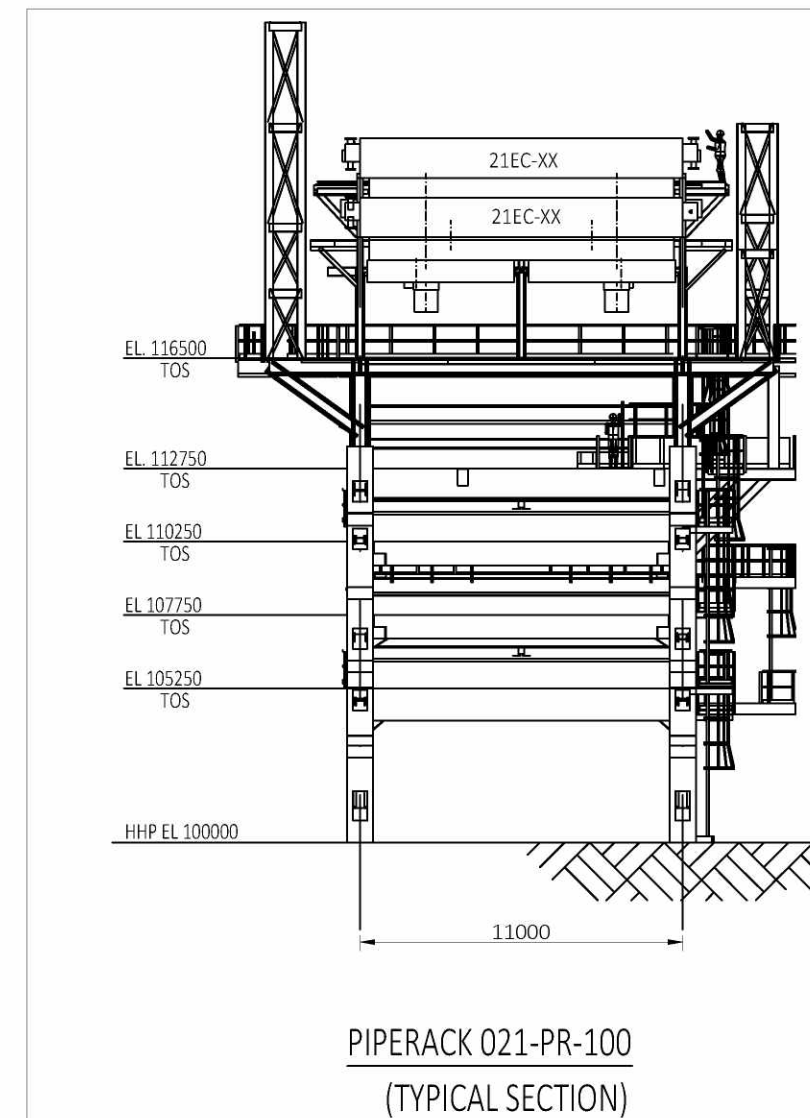
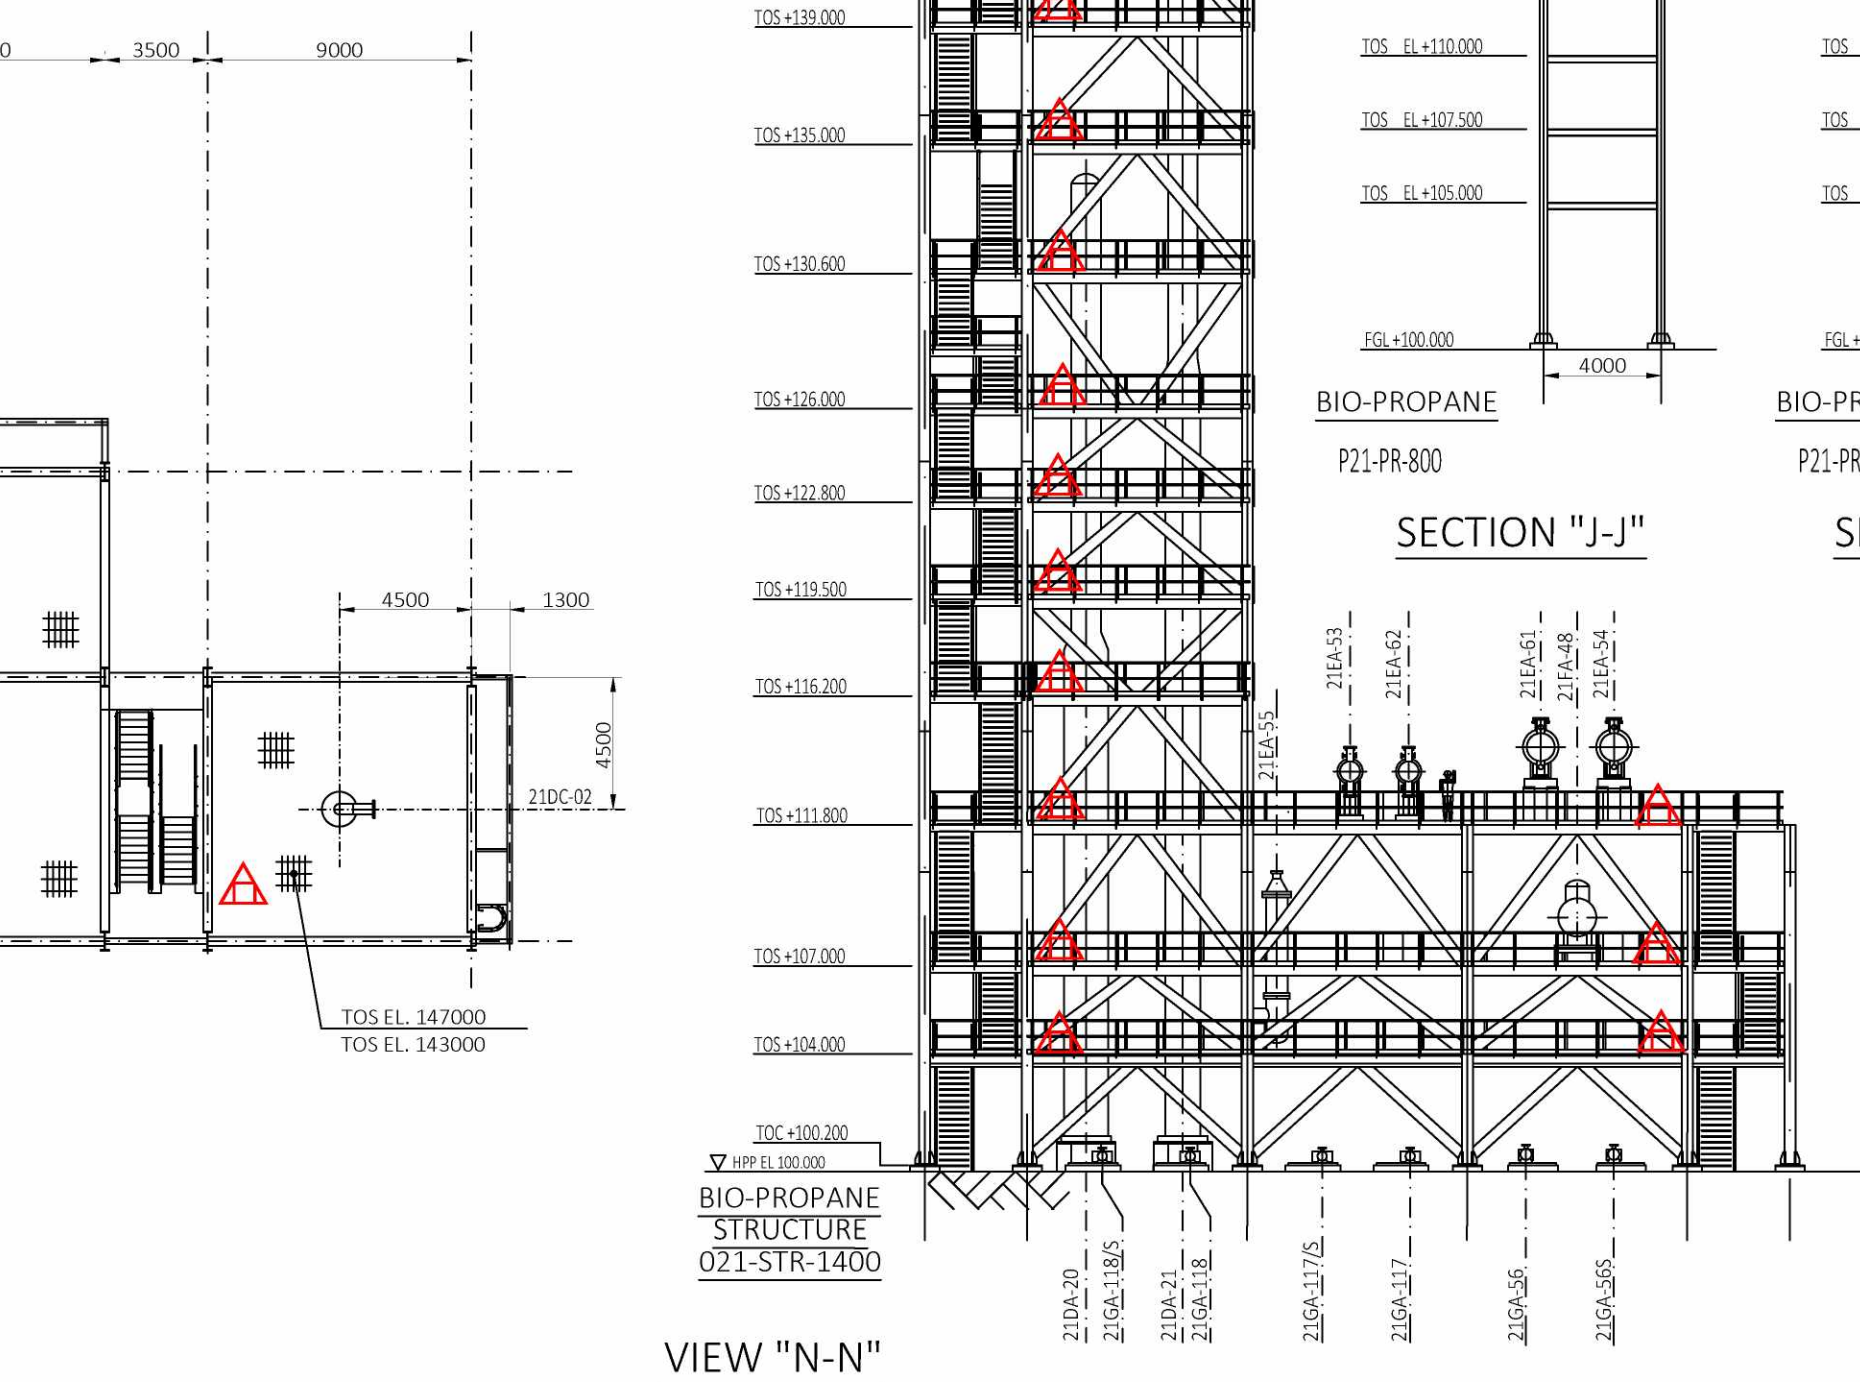
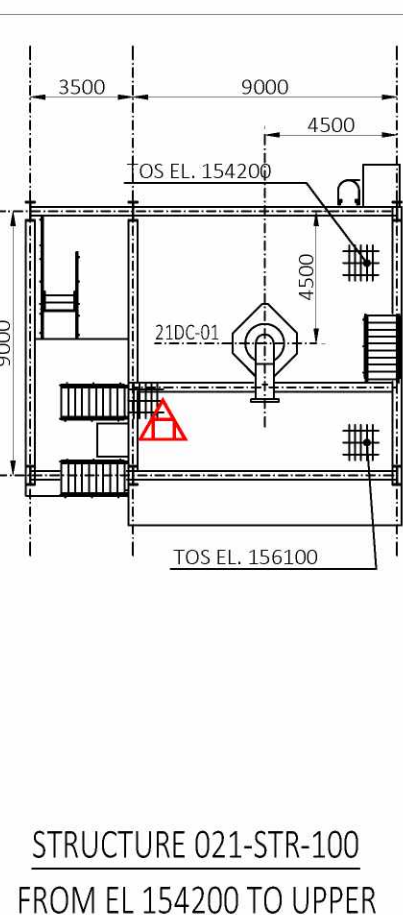


[illegible]

A.	FOR DETAILS ON FIRE EXTINGUISHER REFER TO ACTIVE FIRE PROTECTION PHOSPHORUS (082755C-000-JSD-1900-001).
B.	FOR DETAILS ON SAFETY SHOWER AND EYE WASH STATION REFER TO HSE DESIGN CRITERIA (082755C-000-JSD-1900-003).
C.	FOR DETAILS ON PLANT SAFETY EQUIPMENT AND PERSONNEL PROTECTION EQUIPMENT, LEGEND AND SYMBOLS REFER TO PREVIOUS SHEET (1 OF 3).
D.	THE DRAWING SHOWS ONLY SAFETY EQUIPMENT AND PERSONNEL PROTECTION EQUIPMENT PRESENT ON THE SECTION PLAN. FOR SAFETY EQUIPMENT AND PERSONNEL PROTECTION EQUIPMENT LOCATED ON OTHER STRUCTURES REFER TO FOLLOWING SHEET (3 OF 3). FOR SAFETY EQUIPMENT AND PERSONNEL PROTECTION EQUIPMENT LOCATED ON PLOT PLAN REFER TO PREVIOUS SHEET (1 OF 3).

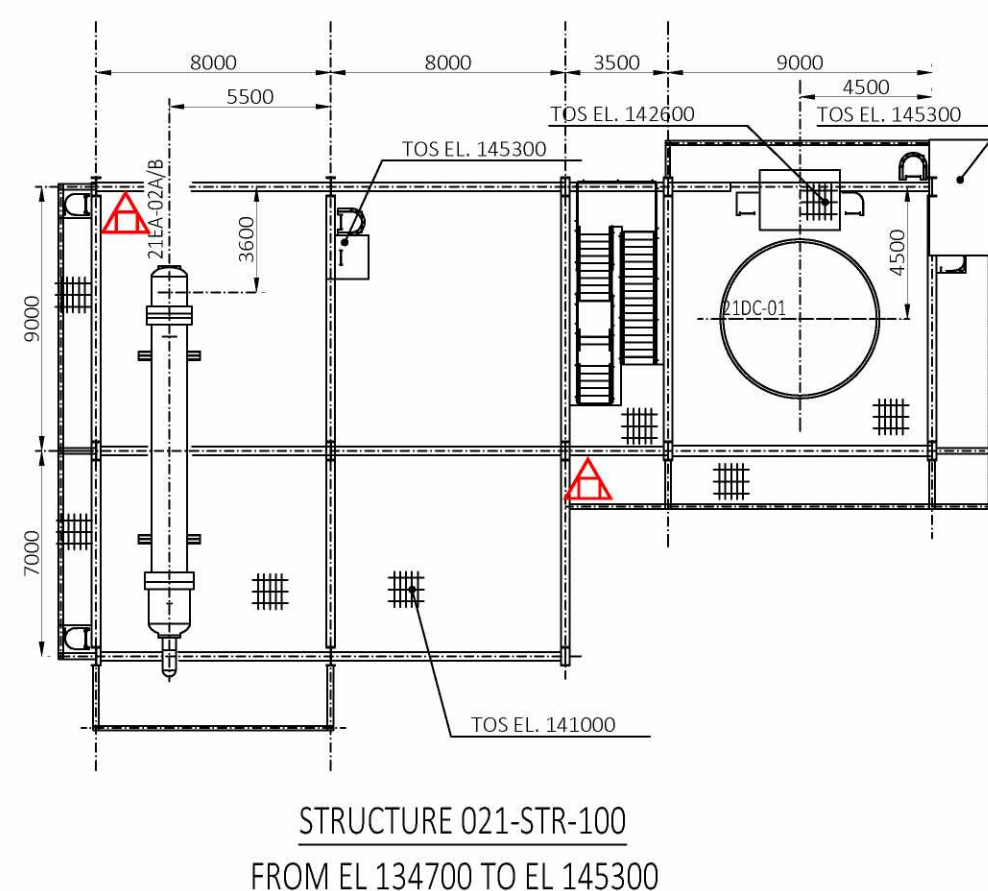

SECTION "J2-J2"

082755C-01-DW-0051-0001-02_B		021 (NEXTBTL) - UNIT PLOT PLAN ELEVATION					
Drawing No		DESCRIPTION					
REFERENCE DRAWINGS							
CONFIDENTIAL							
2-9-2021		Issued for local authorities					
22/05/2021		ISSUE FOR REVIEW		CROSS		A7048B/990	
REV	DATE	DESCRIPTION		PREP	CHK	APPR/VAL	
							
RCDCG (Rotterdam Capacity Growth) - DEFINITION PHASE							
NESTE							
SAFETY EQUIPMENT AND PERSONNEL PROTECTION							
EQUIPMENT LAYOUT - UNIT 021 ELEVATION							
Scale	Technip Drawing No					Page	Rev
1/250	082755C Project	021 Unit	DW Doc.Type	19 33 Subj	0011 Ser.No	2of3	A
NESTE Drawing No							
CAD Model							