


The present document or drawing is property of TECHNIP ITALY S.p.A. and shall not, under any circumstances, be totally or partially, directly or indirectly, transferred, reproduced, copied, disclosed or used, without its prior written consent. For any purpose and in any way other than that for which it is specifically intended or outside the extent of its agreed upon right of use.

EQUIPMENT NO.	SERVICE	NOTE
40FB-20	BIO-NAPHTHA TANK	
40FB-09	NE&BTL PRODUCT TANK	EQUIPMENT NOT PART OF RDCG PROJECT
40FB-10	NE&BTL PRODUCT TANK	EQUIPMENT NOT PART OF RDCG PROJECT
40FB-11	NE&BTL PRODUCT TANK	EQUIPMENT NOT PART OF RDCG PROJECT
40FB-12	NE&BTL PRODUCT TANK	EQUIPMENT NOT PART OF RDCG PROJECT
40FB-15	BIO-NAPHTHA TANK	EQUIPMENT NOT PART OF RDCG PROJECT
40GA-04A/B	NE&BTL PRODUCT LOADING PUMP	EQUIPMENT NOT PART OF RDCG PROJECT
40GA-06/S	NE&BTL PRODUCT LOADING PUMP	EQUIPMENT NOT PART OF RDCG PROJECT
40GA-07	VRO ABSORBENT SUPPLY PUMP	EQUIPMENT NOT PART OF RDCG PROJECT
45PK-01	VAPOUR RECOVERY UNIT	EQUIPMENT NOT PART OF RDCG PROJECT
60AD-47	BIONAPHTHA TANK OILY WATER SUMP	EQUIPMENT NOT PART OF RDCG PROJECT
60GA-47A/B	BIONAPHTHA TANK OILY WATER SUMP PUMP	EQUIPMENT NOT PART OF RDCG PROJECT
60AD-50	NE&BTL PRODUCT TANKS OILY WATER SUMP	EQUIPMENT NOT PART OF RDCG PROJECT
60GA-50A/B	NE&BTL PRODUCT TANKS OILY WATER SUMP PUMP	EQUIPMENT NOT PART OF RDCG PROJECT
60AD-42	JETTY B.L. STORM WATER SUMP	EQUIPMENT NOT PART OF RDCG PROJECT
60GA-42A/B	JETTY B.L. STORM WATER SUMP	EQUIPMENT NOT PART OF RDCG PROJECT
60AD-74	HARBOUR CONTROL ROOM SANITARY SUMP	EQUIPMENT NOT PART OF RDCG PROJECT
60GA-74/S	HARBOUR CONTROL ROOM SANITARY SUMP PUMP	EQUIPMENT NOT PART OF RDCG PROJECT
85PK-01	FOAM BLADDER TANKS PACKAGE	EQUIPMENT NOT PART OF RDCG PROJECT
45FA-03	RJF DRAIN DRUM	EQUIPMENT NOT PART OF RDCG PROJECT
40FB-13	RJF PRODUCT TANK	EQUIPMENT NOT PART OF RDCG PROJECT
40FB-14	RJF PRODUCT TANK	EQUIPMENT NOT PART OF RDCG PROJECT
40GA-01/S	RJF LOADING PUMPS	EQUIPMENT NOT PART OF RDCG PROJECT
40GA-099	RJF DRAIN PUMP	EQUIPMENT NOT PART OF RDCG PROJECT
40GA-010	STORM WATER DRAIN PUMP	EQUIPMENT NOT PART OF RDCG PROJECT
40GD-13	RJF PRODUCT TANK MIXER	EQUIPMENT NOT PART OF RDCG PROJECT
40GD-14	RJF PRODUCT TANK MIXER	EQUIPMENT NOT PART OF RDCG PROJECT
60AD-77/S	RJF PRODUCT TANK OILY WATER SUMP	EQUIPMENT NOT PART OF RDCG PROJECT

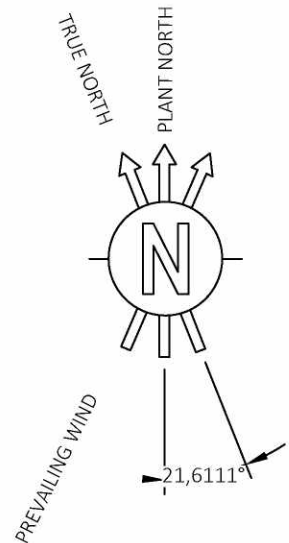

GENERAL NOTES

- A. FOR DETAILS ON ACTIVE FIRE PROTECTION REFER TO "ACTIVE FIRE PROTECTION PHILOSOPHY" (082755C-000-JSD-1900-0001).
- B. CURRENT LAYOUT SHOWS ONLY FIREFIGHTING ITEMS RELEVANT TO ACTIVE FIRE PROTECTION OF RDCG PROJECT. FOR EXISTING PROJECT FIREFIGHTING ITEMS REFER TO "FIREFIGHTING SYSTEM PM" (2305-000-DW-1933-11-01_2).
- C. FOR DETAILS ON DISMANTLING AND TIE-IN TYPE REFER TO "CIVIL UNDERGROUND LOCATION PLAN & TIE INS LIST" (082755C-000-DW-1443-0001).

NOTES



1. DELUGE VALVE FOR THE PROTECTION WITH FOAM OF THE NEW TANK 40FB-20 TO BE INSTALLED INSIDE EXISTING PACKAGE 85PK-01 WHERE CONNECTION FOR A SPARE DELUGE VALVE IS ALREADY PROVIDED.

LEGEND

SYMBOLS	DESIGNATION	QTY
	DELUGE VALVE (DV)	2
	GATE VALVE POST INDICATOR (VPI)	1
	NEW TIE-IN	2
	FIRE WATER LAY LINE	-
	FIRE WATER AVE LINE	-

DO NOT USE AS PLOT PLAN VALID FOR FIREFIGHTING ONLY

KEY PLAN

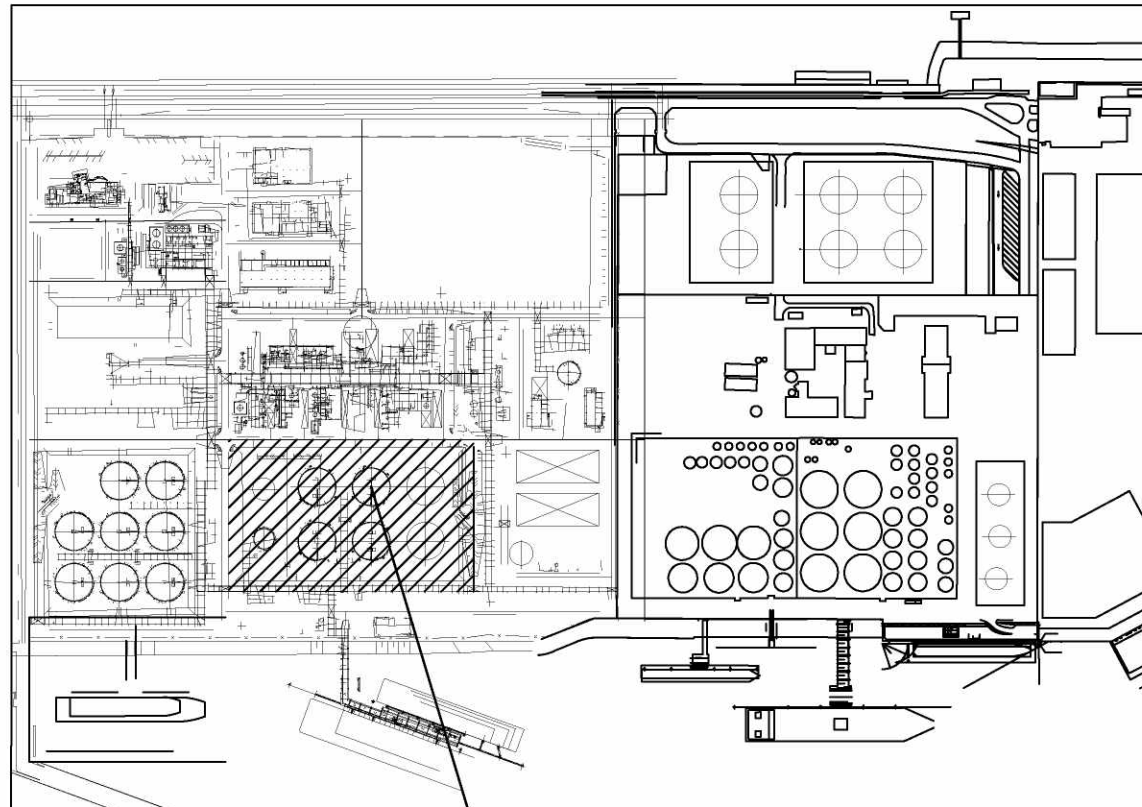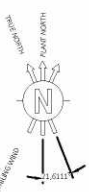





0 5 10 20 30 40 50
METERS
SCALE 1:500

082755C-040-DW-0051-0002-01_B	040 (EXISTING TANK FARM - REFINERY) UNIT PLOT PLAN
Drawing No	DESCRIPTION

REFERENCE DRAWINGS

CONFIDENTIAL

2-9-2021		issued for local authorities					
A	04/05/2021	ISSUE FOR REVIEW	C.POGGI	A.TAMBURO	C.PAGANI F. CORIO E. MARICCHI		
REV	DATE	DESCRIPTION	PREP	CKD	APPR/AUTH		

NESTE

T.E.N. TECHNIP ENERGIES

RDCG (Rotterdam Capacity Growth) - DEFINITION PHASE
NESTE
DETAILED FIREFIGHTING LAYOUT - UNIT 040
(EXISTING TANK FARM - REFINERY)

Scale	Technip Drawing No	Page	Rev.
1/250	040 DW 19 33 0002 Project Unit Doc.Type Disc Subj Ser No	1of1	A
NESTE Drawing No			