

EQUIPMENT NO.	SERVICE	NOTE			
62AD-02	EAST STORM WATER BASIN				
62AD-03	SANITARY WATER BASIN	LOCATED IN UNIT-076			
62GA-03	OILY WATER PUMP				
62GA-03S	OILY WATER PUMP				
62GA-06	SANITARY WATER PUMP	LOCATED IN UNIT-076			
62GA-06S	SANITARY WATER PUMP	LOCATED IN UNIT-076			
62GA-07	NEXPRE CPI EFFLUENT PUMP				
62GA-07S	NEXPRE CPI EFFLUENT PUMP				
62GA-08	NEXPRE BUFFER TANK PUMP				
62GA-08S	NEXPRE BUFFER TANK PUMP				
62EA-01	WASTE WATER COOLER				
62EA-01S	WASTE WATER COOLER				
62FD-01	NEXPRE CPI AC CANISTER	LOCATED INSIDE 62PK-01			
62FD-01S	NEXPRE CPI AC CANISTER	LOCATED INSIDE 62PK-01			
62FD-02	NEXPRE BUFFER TANK AC CANISTER				
62FD-02S	NEXPRE BUFFER TANK AC CANISTER				
62FB-01	NEXPRE BUFFER TANK				
62PK-01	NEXPRE CPI PACKAGE				
53PA-02	MNA 10 BAR(G) TO LP STEAM				

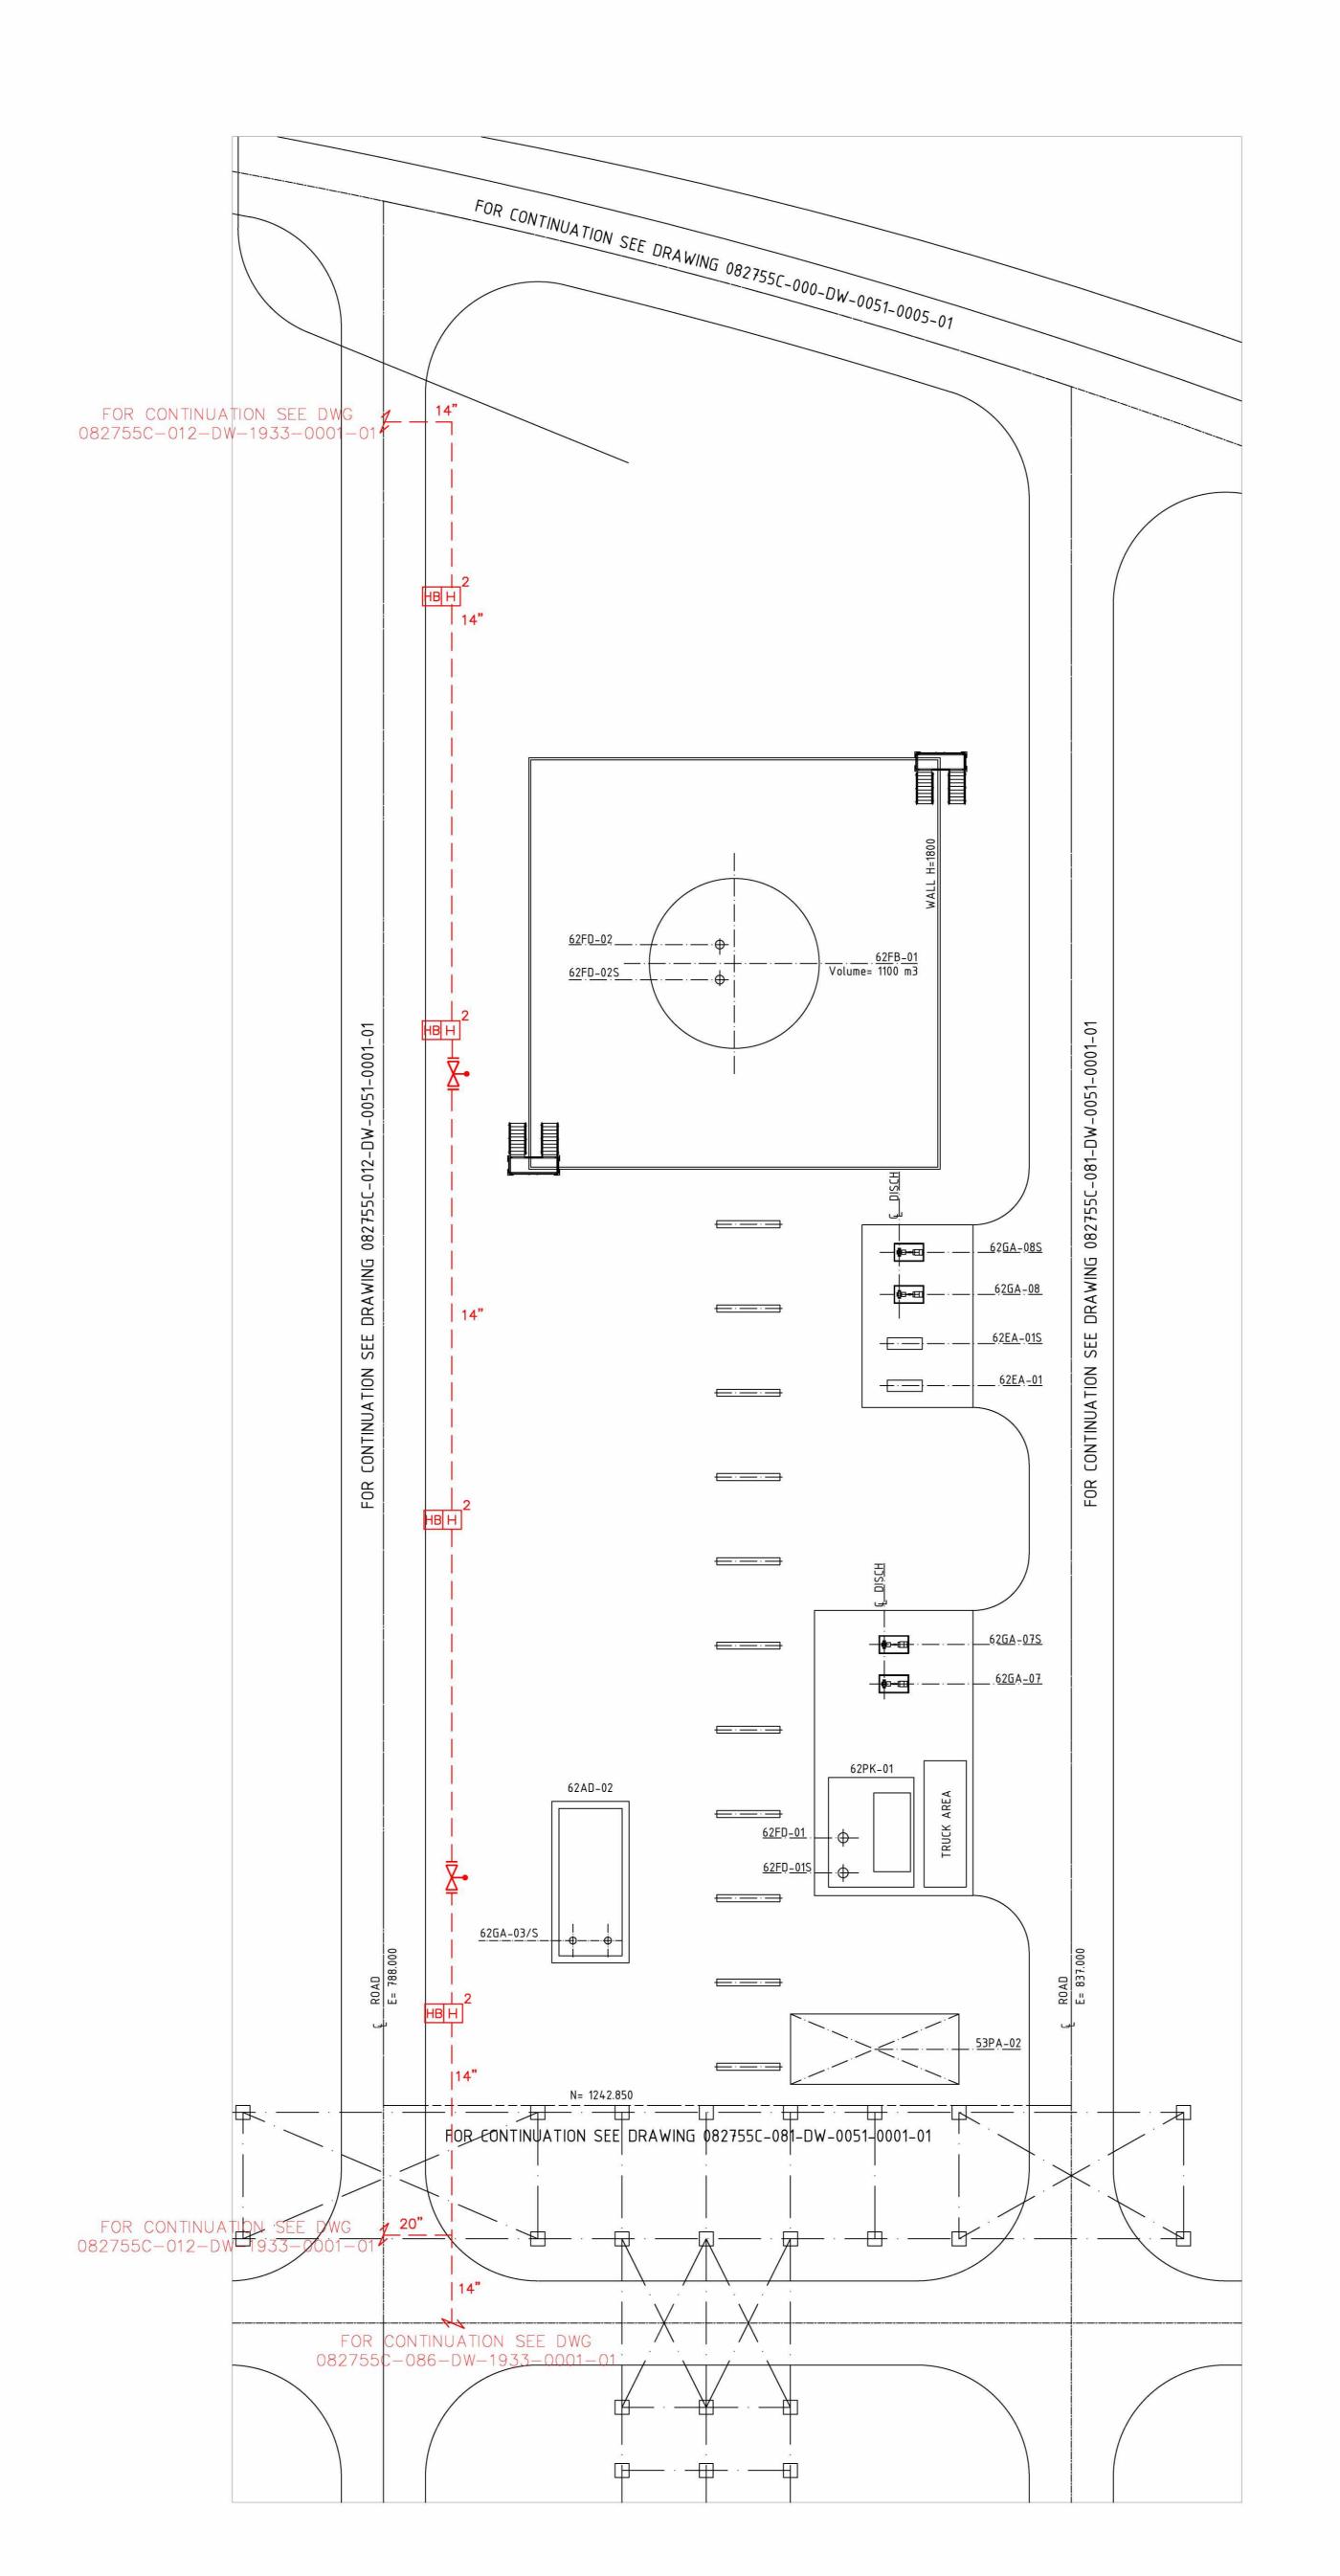

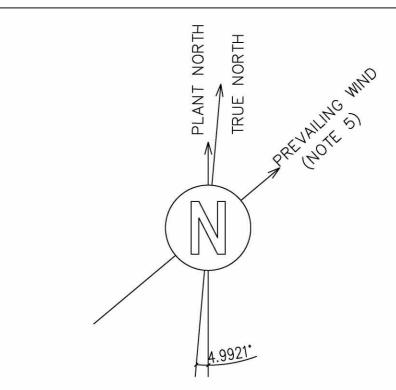

GENERAL NOTES A. FOR DETAILS ON ACTIVE FIRE PROTECTION REFER TO "ACTIVE FIRE PROTECTION PHILOSOPHY"


(082755C-000-JSD-1900-0001). B. HYDRANT CONNECTION TO FIREWATER MAIN RING IS 6".

 MAXIMUM DISTANCE BETWEEN TWO HYDRANTS SHALL NOT EXCEED 40 METERS.
 MAXIMUM DISTANCE OF PIPING BETWEEN TWO PIVS SHALL BE NO MORE THAN 60 METERS AND SUCH THAT NO MORE THAN THREE FIRE PROTECTION DEVICES (MONITORS, HYDRANTS, FIXED SPRAY SYSTEM) ARE OUT OF SERVICE.

LEGEND

SYMBOLS	DESIGNATION	QTY			
H ²	TWO WAY HYDRANT	4			
H 4	FOUR WAY HYDRANT	0			
НВ	HOSE BOX (HB) 4				
H	HYDRANT WITH MONITOR	0			
Ø	WATER MONITOR (WM)	0			
EM	ELEVATED REMOTE CONTROL WATER MONITOR (EWM)	0			
T	REMOTE CONTROL WATER MONITOR WITH TOWER (TWM)	0			
F	REMOTE CONTROL FOAM-WATER MONITOR (FWM)	0			
F	FOAM-WATER MONITOR	0			
F	FOAM CONTAINER	0			
DR	DRY RISING MAIN WITH BREECHING INLET CONNECTION (DR)	0			
HR	HOSE REEL (HR)	0			
DV	DELUGE VALVE (DV)	0			
	GATE VALVE POST INDICATOR (PI)	2			
	FIXED SPRAY SYSTEM	0			
11	FIRE WATER U/G LINE	NOT APPLICABLE			
1-1	FIRE WATER A/G LINE	NOT APPLICABLE			

DO NOT USE AS PLOT PLAN VALID FOR FIREFIGHTING ONLY

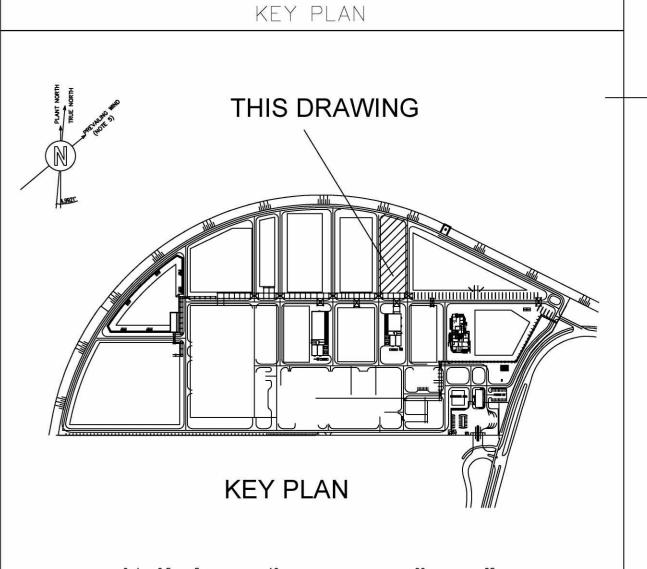

SCALE 1:250

082755C-062-DW-0051-0001-02_A O62 (WWT HANDLING MNA) - UNIT PLOT PLAN PRE-TREATMENT SECTION DESCRIPTION REFERENCE DRAWINGS

CONFIDENTIAL 2-9-2021 issued for local authorities 7800 Simo Loncotti 3021.05131134402 40208 | 2021.05.12 | 2021.05.12 | 1407.032 | 1407.032 | 1407. ISSUE FOR REVIEW CKD APPR/AUTH DESCRIPTION PREP





RDCG (Rotterdam Capacity Growth) - DEFINITION PHASE **NESTE**

DETAILED FIREFIGHTING LAYOUT - UNIT 062 (PRE-TREATMENT SECTION)

	Technip Drawing No					Page	Rev.	\ \ \ \ \ \ \ \ \ \ \ \ \ \ \ \ \ \ \	
/250	082755C Project	062 Unit					2of2	А	082755C
NESTE Drawing No									Model
_	/250		Project Unit	Project Unit Doc.Type	Project Unit Doc.Type Disc	Project Unit Doc.Type Disc Subj	Project Unit Doc.Type Disc Subj Ser.No	Project Unit Doc.Type Disc Subj Ser.No	Project Unit Doc.Type Disc Subj Ser.No

CAD Model TECHNIP ITALY S.p.A. - 00148 ROMA - Viale Castello della Magliana, 68