




The present document or drawing is property of TECHNIP ITALY S.p.A. and shall not, under any circumstances, be totally or partially, directly or indirectly, transferred, reproduced, copied, disclosed or used, without its prior written consent, for any purpose and in any way other than that for which it is specifically furnished or outside the extent of the agreed upon right of use.

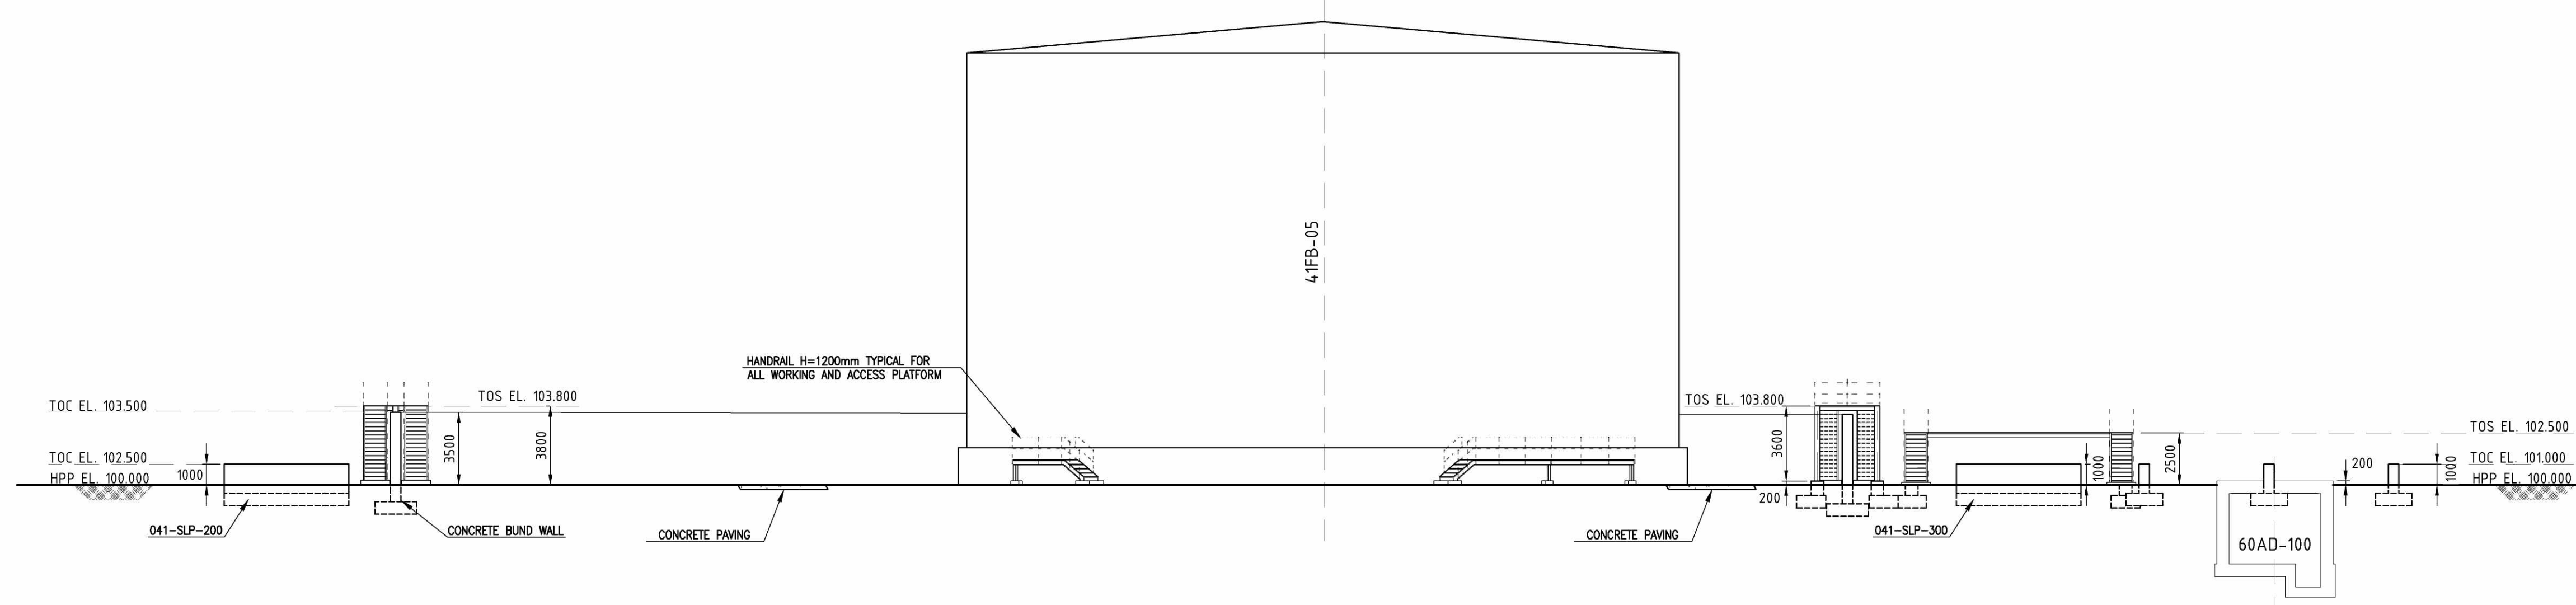


VIEW "01"
(SCALE 1:200)

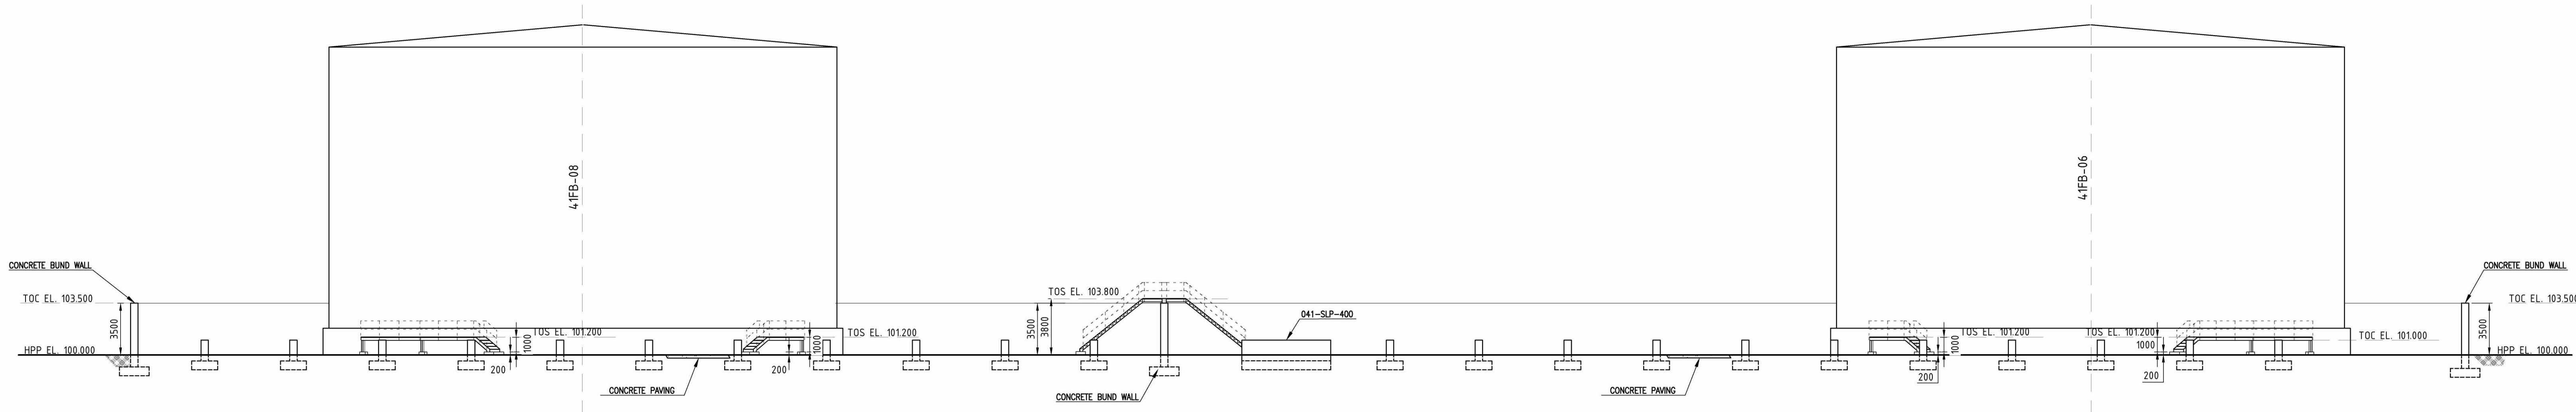

VIEW "02"
(SCALE 1:200)

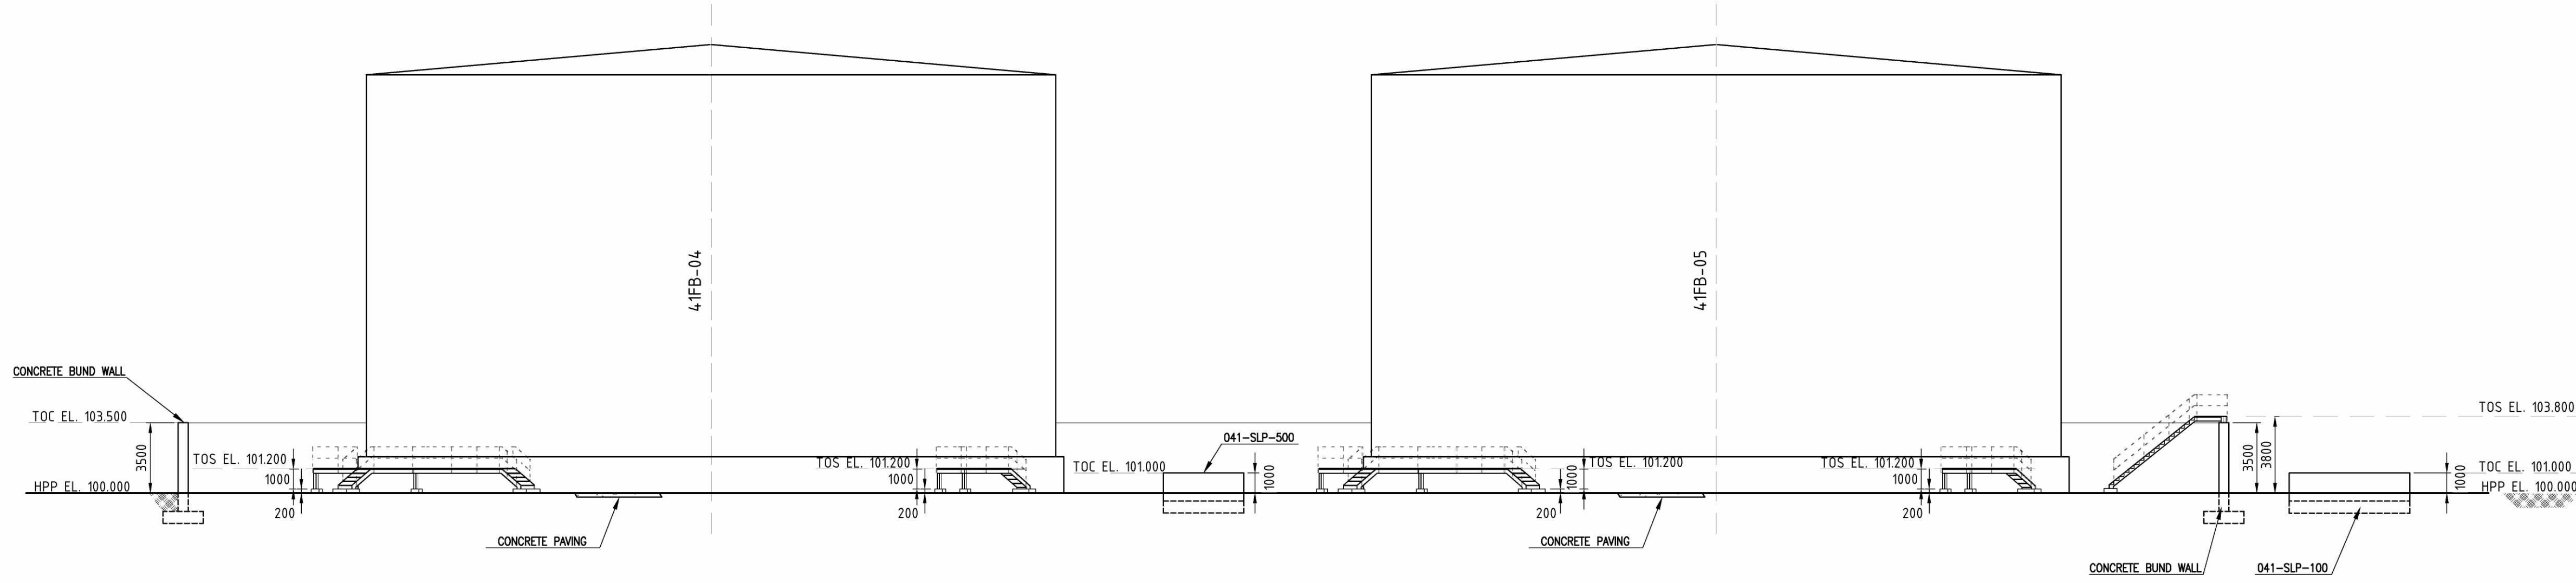

VIEW "03"
(SCALE 1:200)

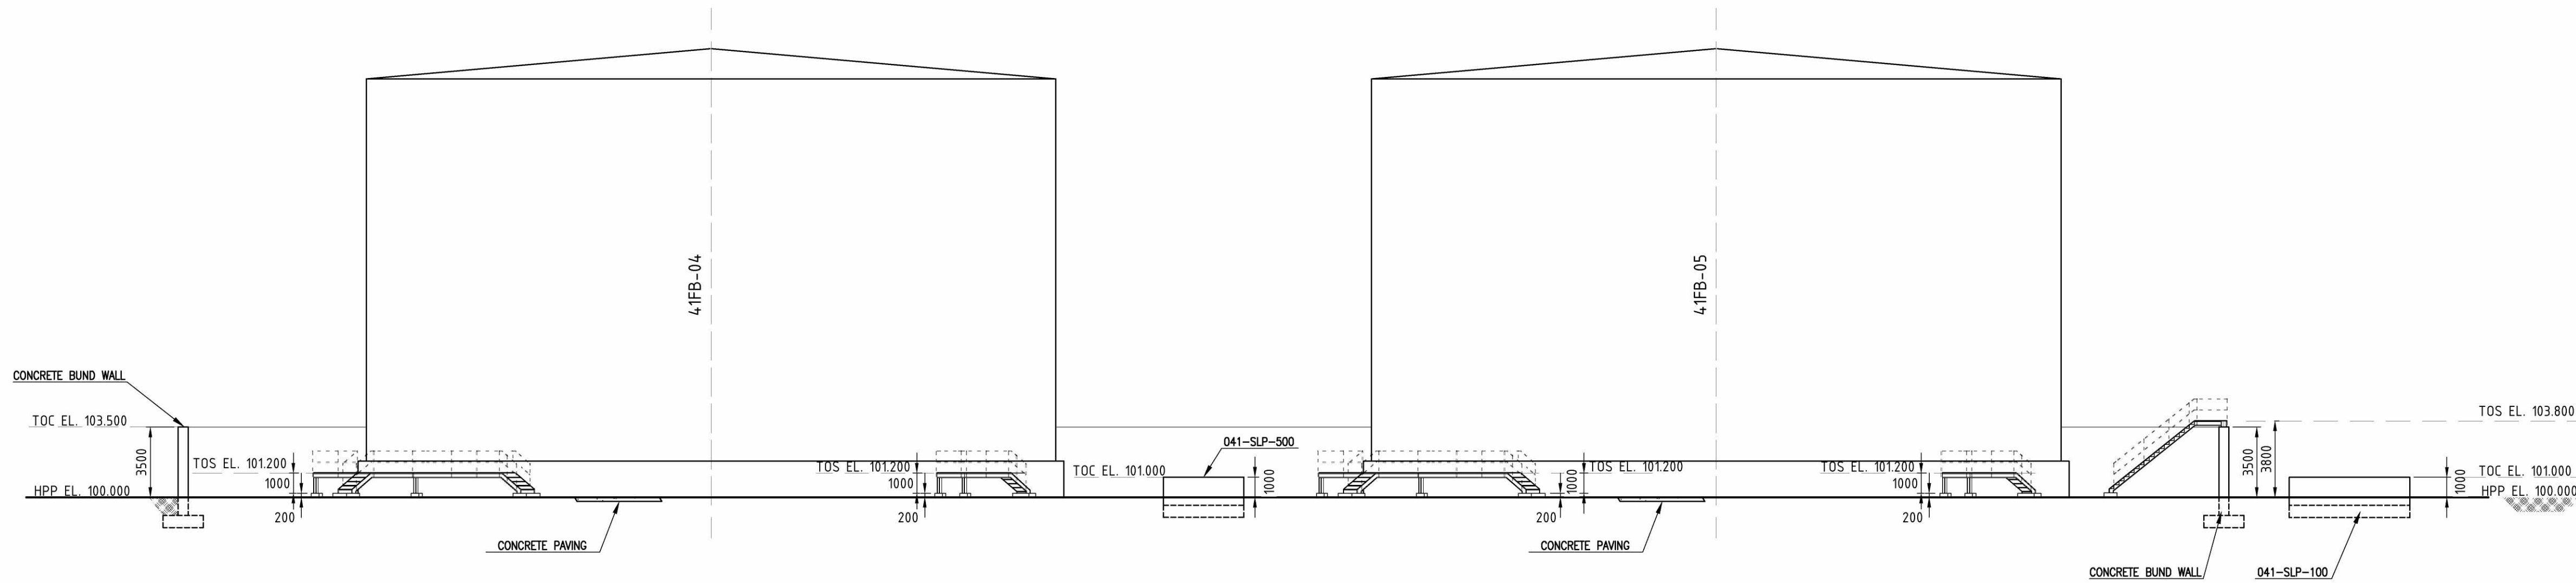

VIEW "03"
(SCALE 1:200)

GENERAL NOTES

- COORDINATES ARE REFERRED TO PLANT NORTH.
PLANT REFERENCE POINT (N=1000.000 AND E=1000.000)
CORRESPONDS TO GEOGRAPHIC COORDINATES (N=443433.61 / E=60602.33)
- ALL DIMENSIONS AND ELEVATIONS ARE IN MILLIMETERS AND 360° DEGREES CIRCLE UNLESS OTHERWISE INDICATED.
- ALL COORDINATES ARE IN METERS.
- THE ELEVATION 100.000 CORRESPONDS TO (HIGHT POINT OF PAVING) AND IS EQUIVALENT +5.80 m. N.A.P.

LEGEND

T.L.	TANGENT LINE EQUIPMENT
TOC	TOP OF CONCRETE
CL	CENTER LINE
TOS	TOP OF STEEL
H.P.P.	HIGHEST PAVING POINT
EL	ELEVATION
F.G.L.	FINISH GROUND LEVEL
F.S.	FIXED SADDLE
---	DENOTES ZONE LIMIT
-X-X-X-X-	DENOTES FENCE
	DENOTES PIPE RACKS
	DENOTES STRUCTURES
	DENOTES PIPE SHELTERS
	DENOTES PLATFORMS
	DENOTES BUILDINGS
	DENOTES EQUIPMENT FOUNDATIONS
	DENOTES BASINS

Drawing No DESCRIPTION

REFERENCE DRAWINGS

CONFIDENTIAL

04/08 2021 ISSUED FOR LOCAL AUTHORITY

REV DATE DESCRIPTION PREP CKD APPR/AUTH

NESTE

TECHNIP ENERGIES

RDCG (Rotterdam Capacity Growth) - DEFINITION PHASE
NESTE

041 (NEW TANK FARM - REFINERY)
GENERAL CIVIL LAYOUT - VIEWS

Scale	Technip Drawing No	Page	Rev.
1:200	082755C 041 DW 17 01 0001	3of3	A

NESTE Drawing No

CAD Model 082755C-041-DW-1701-0001-03-A.dwg

TECHNIP ITALY S.p.A. - 00148 ROMA - Viale Castello della Magliana, 68