



Technical drawing of a rectangular structure, likely a gate or barrier. The structure is defined by two vertical posts and a horizontal top rail. The width of the structure is indicated as 3000. Elevation markers are present: 'TOS. EL. 105.100' at the top left, and 'EL. 100.000' on the right side, aligned with a horizontal ground line. The structure sits on two square foundations. A hatched area on the right indicates the ground level.


SECTION "A-A"
(SCALE 1:100)

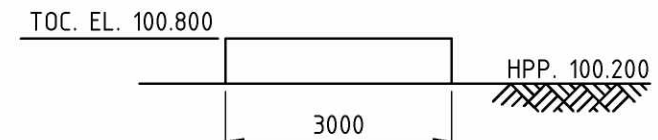


SECTION "B-B"
(SCALE 1:100)

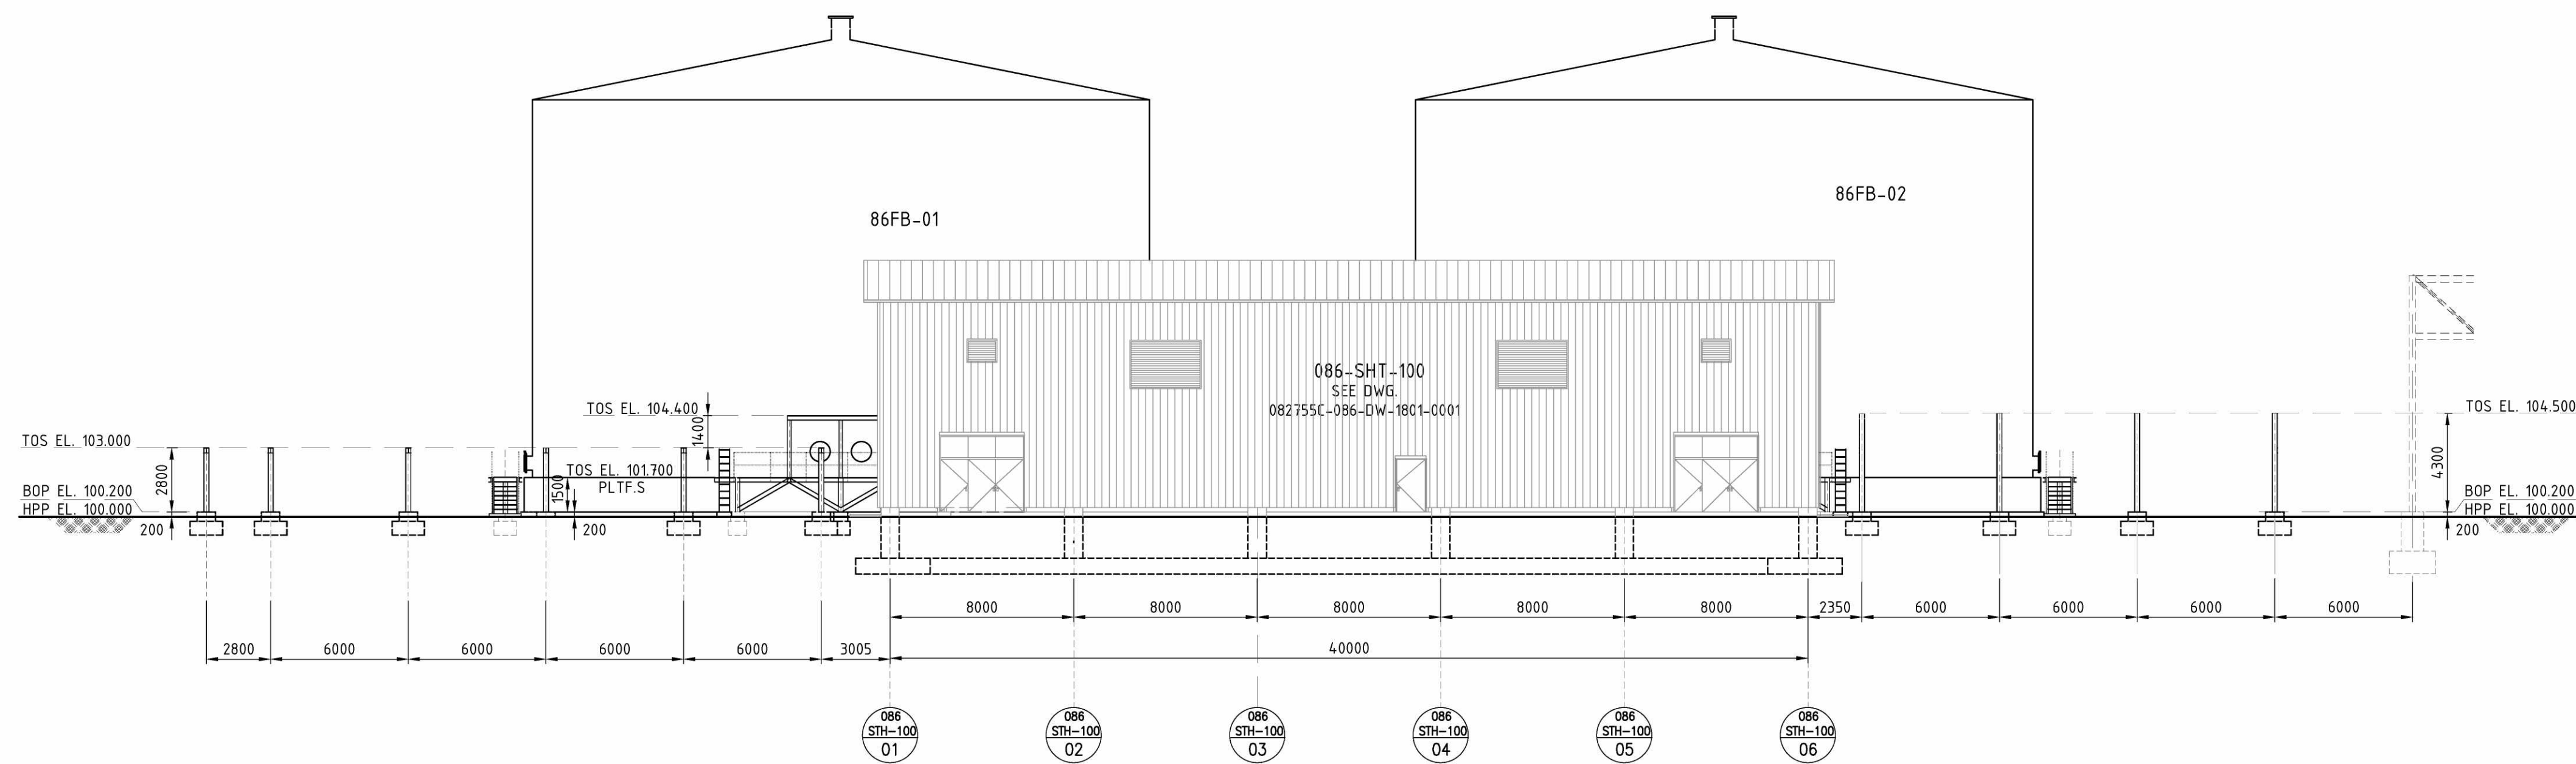



VIEW "01"
(SCALE 1:200)

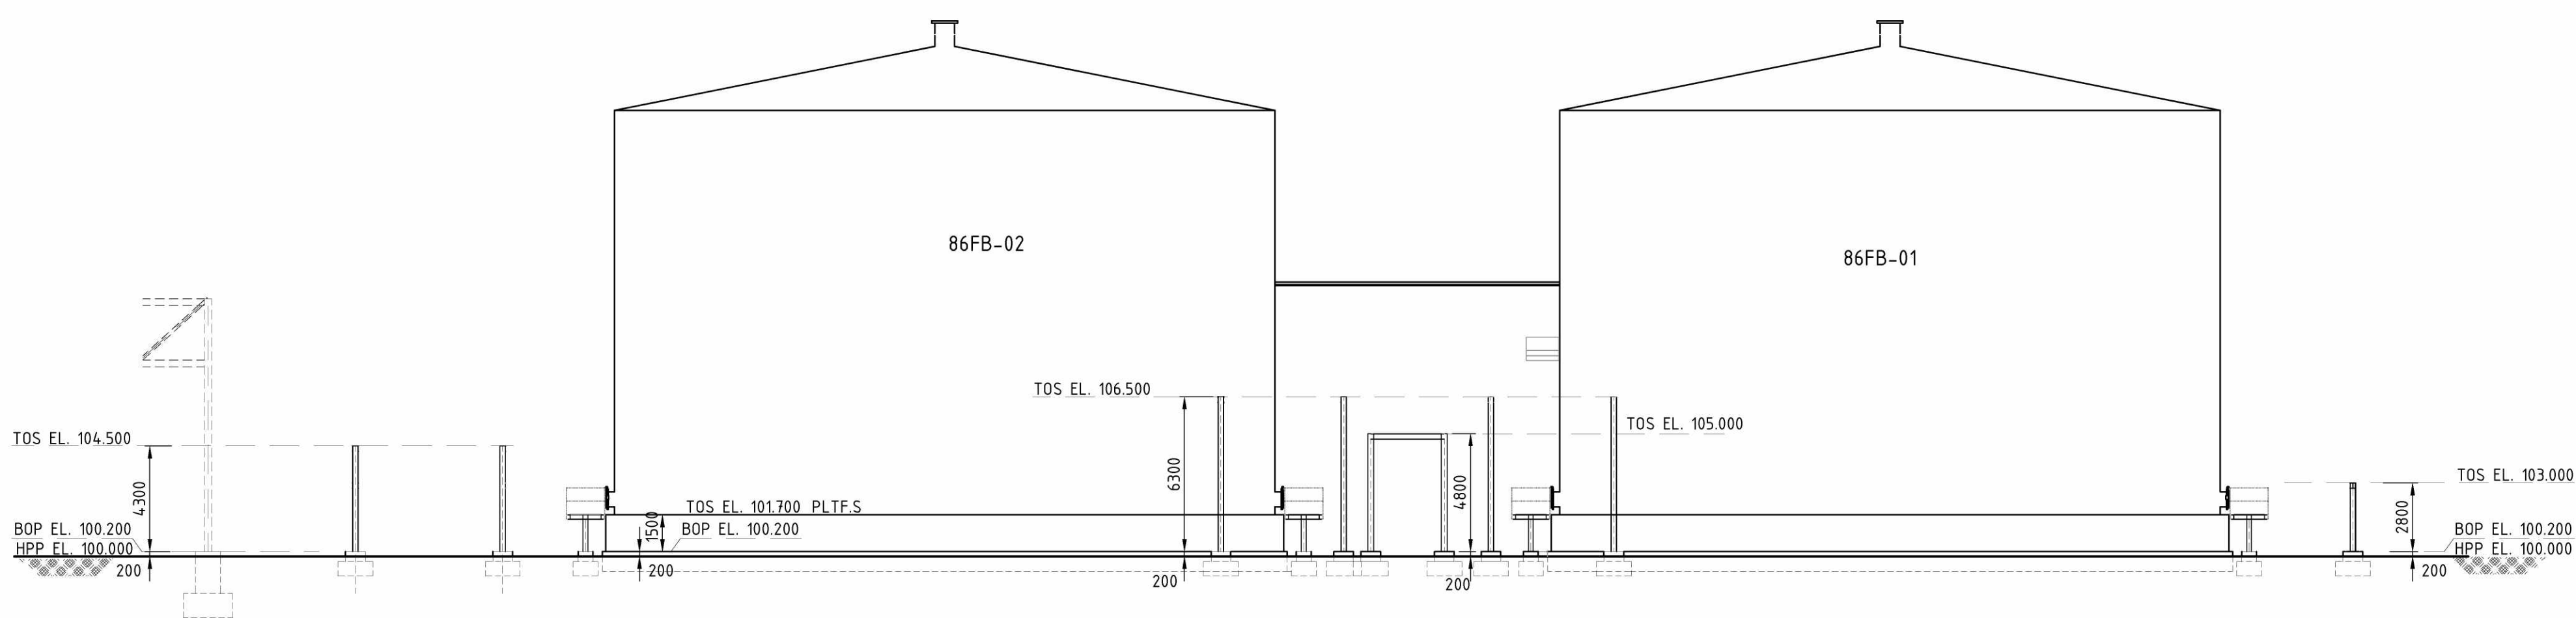



VIEW "02"
(SCALE 1:200)

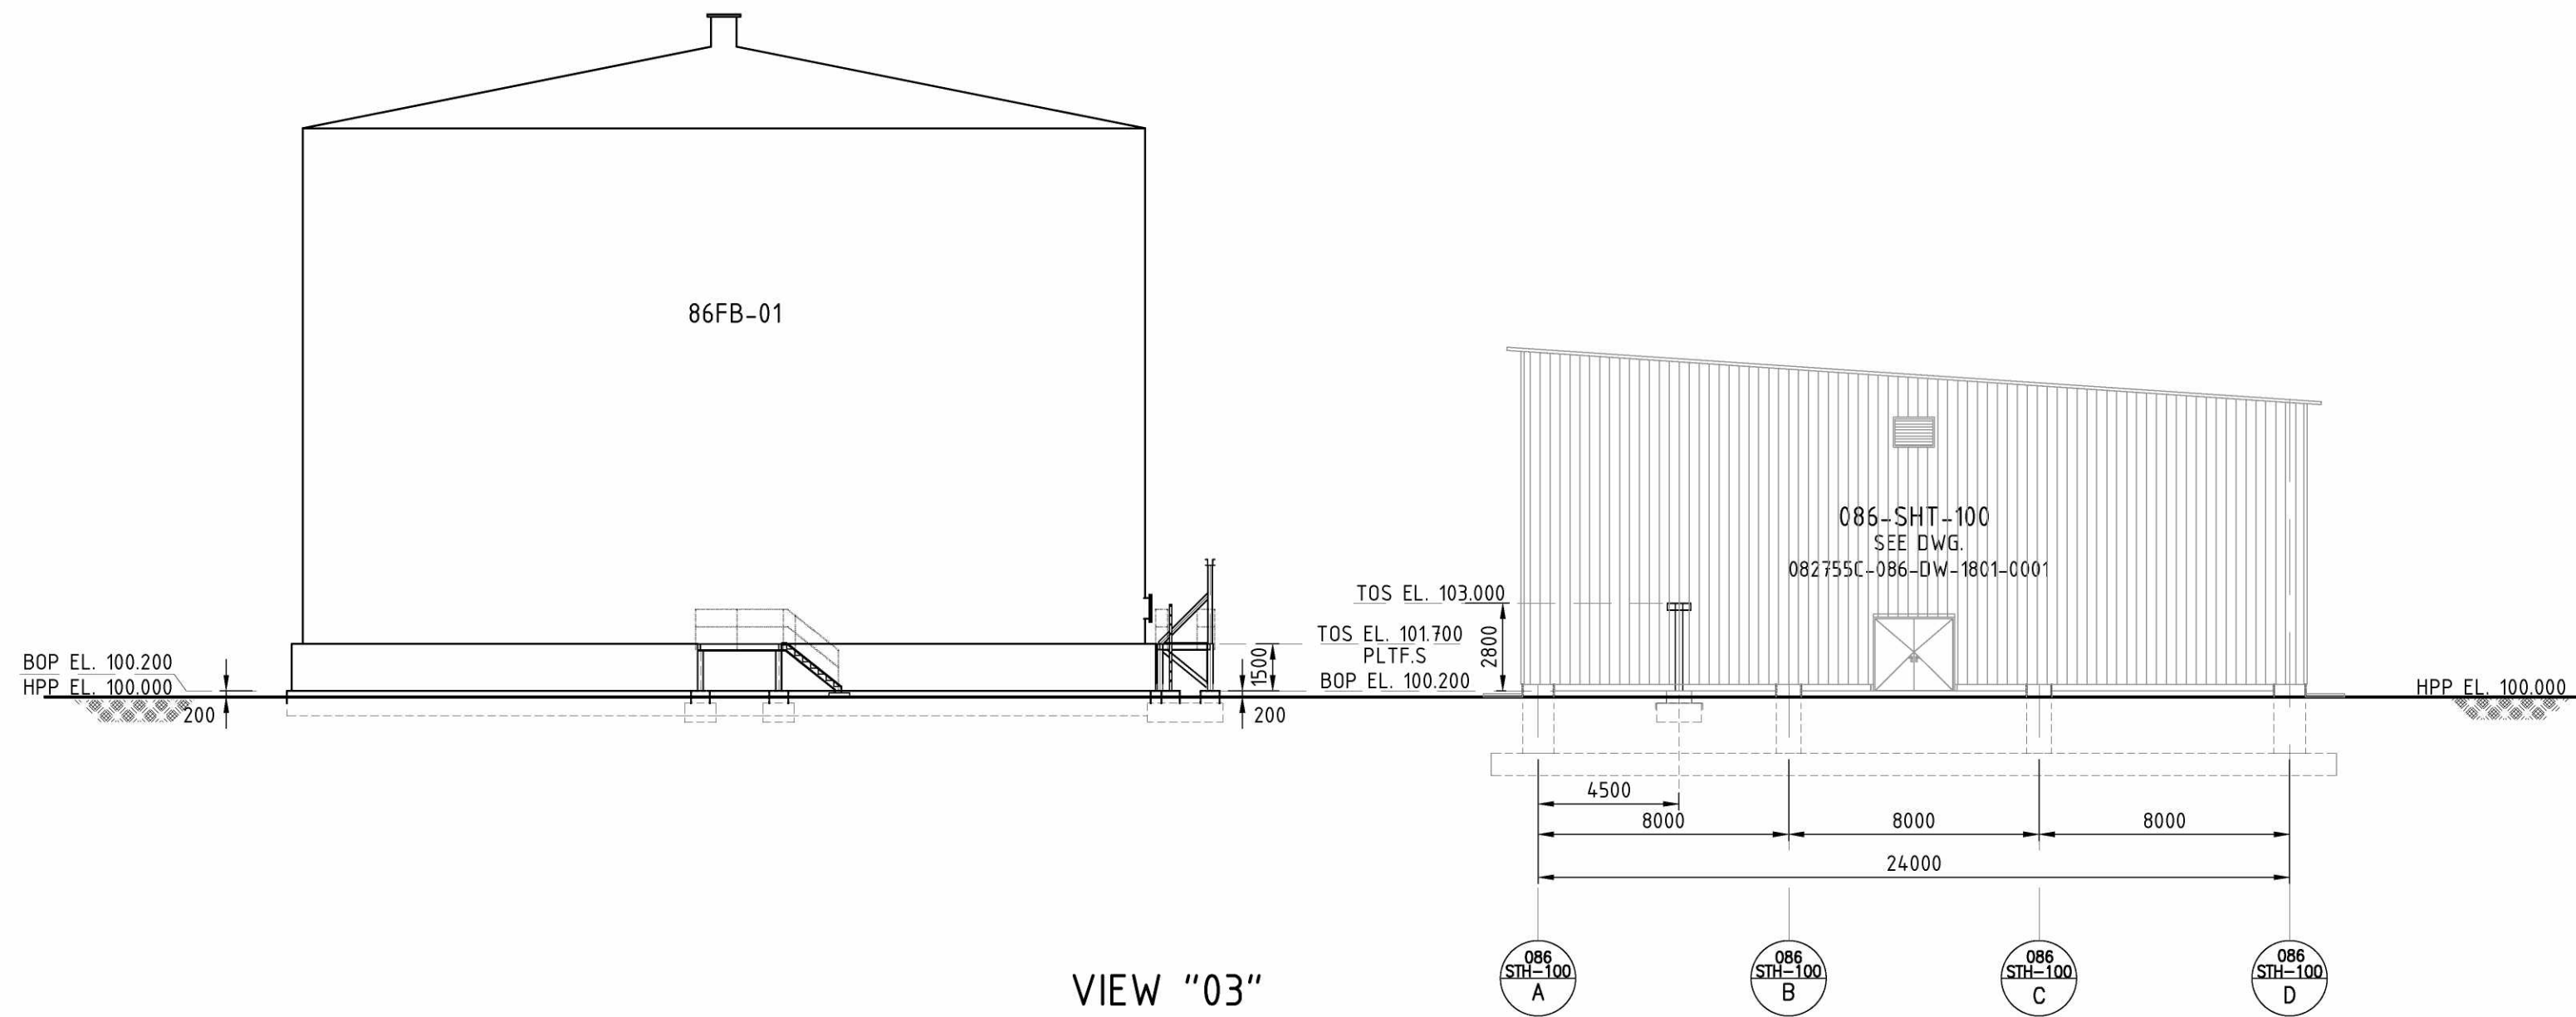

VIEW "03"
(SCALE 1:200)

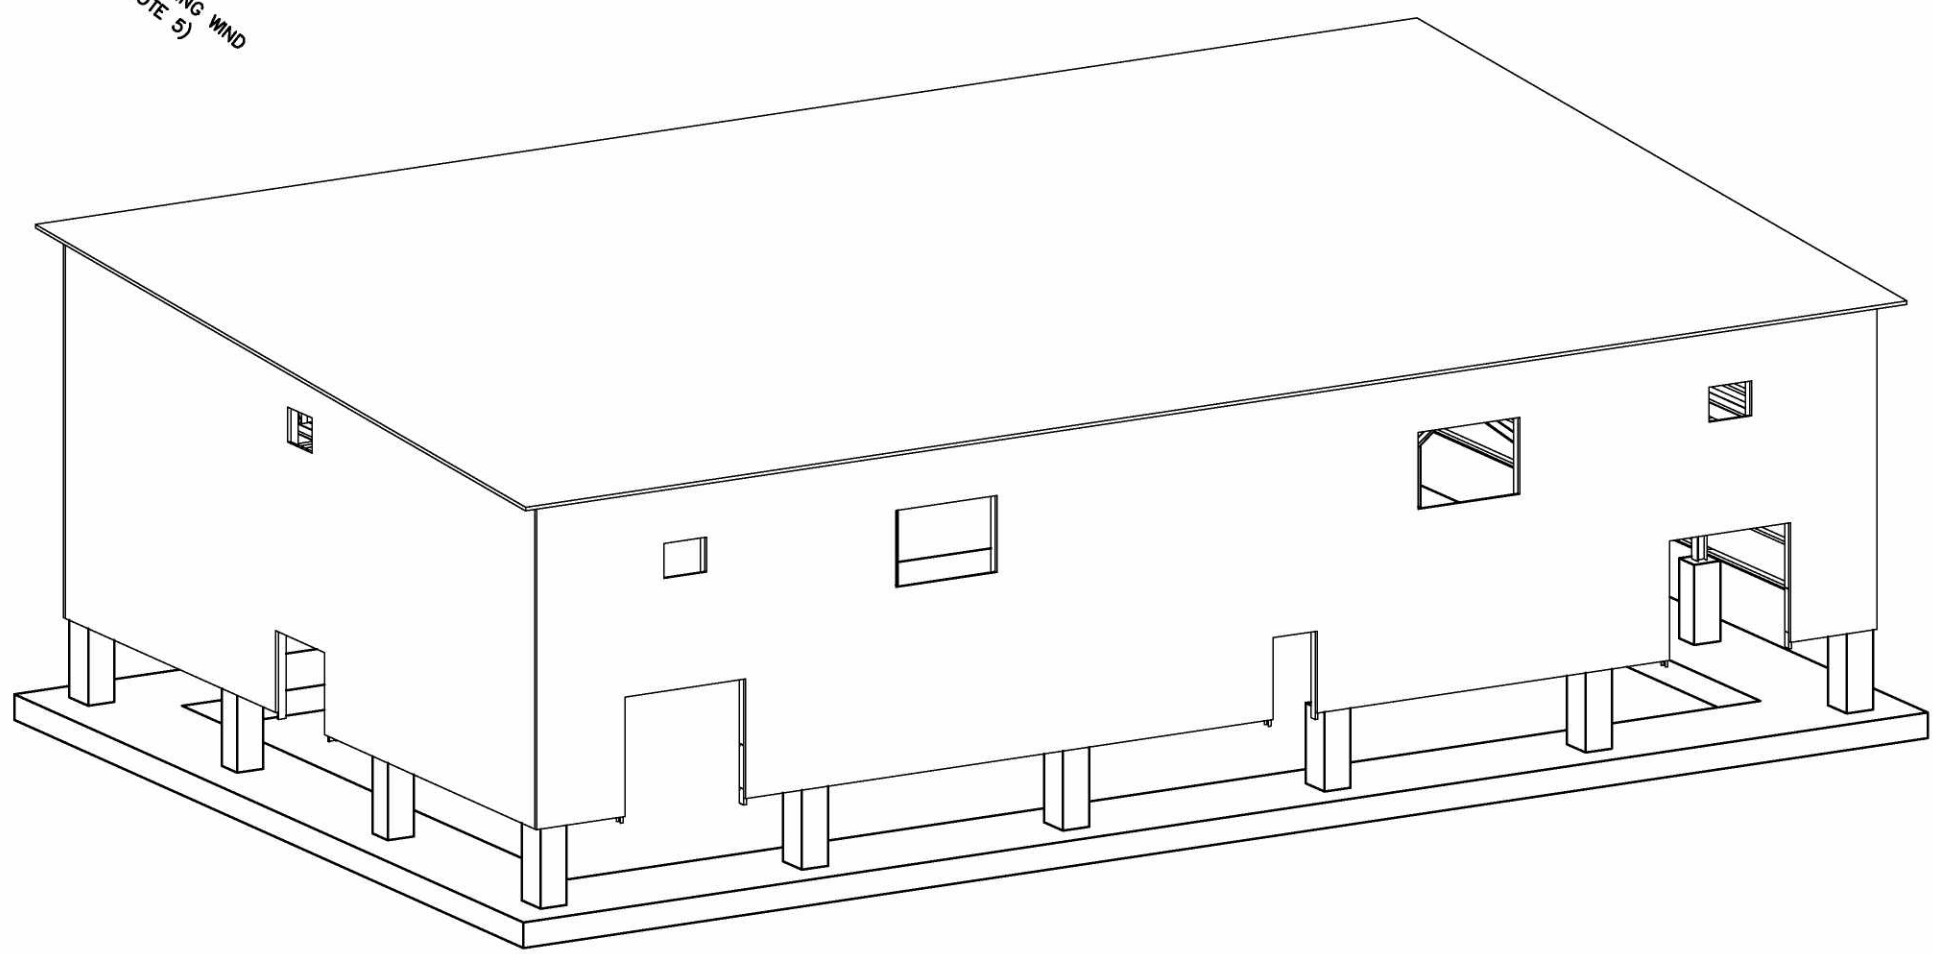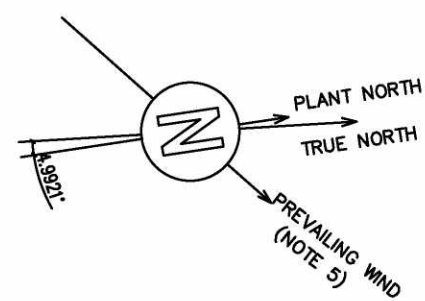

ISOMETRIC VIEW "01"
(N.T.S.)

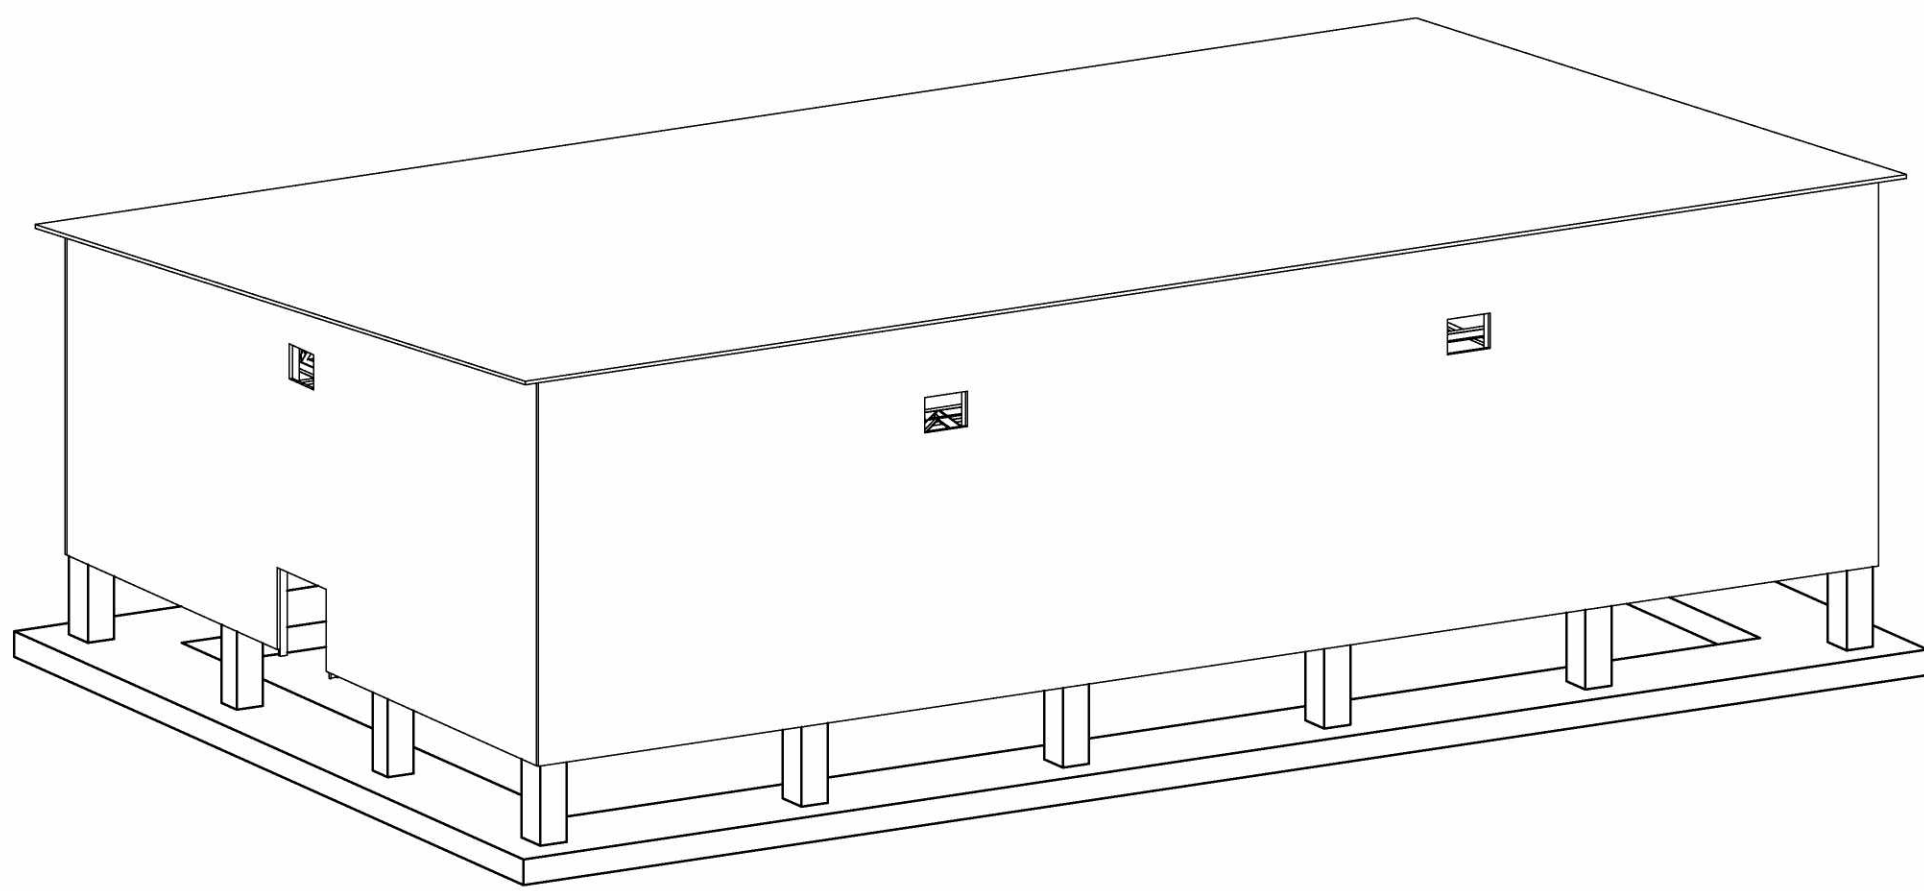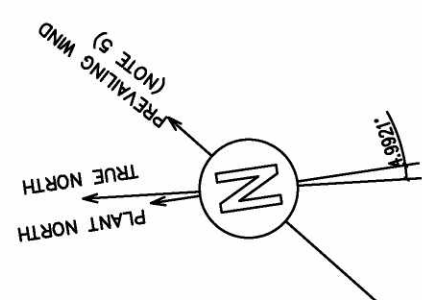

ISOMETRIC VIEW "02"
(N.T.S.)

GENERAL NOTES

1. COORDINATES ARE REFERRED TO PLANT NORTH.
PLANT REFERENCE POINT (N=1000.000 AND E=1000.000)
CORRESPONDS TO GEOGRAPHIC COORDINATES (N=443433.61 / E=60602.33)
2. ALL DIMENSIONS AND ELEVATIONS ARE IN MILLIMETERS AND 360° DEGREES CIRCLE
UNLESS OTHERWISE INDICATED.
3. ALL COORDINATES ARE IN METERS.
THE ELEVATION 100.000 CORRESPONDS TO (HIGH POINT OF PAVING) AND IS EQUIVALENT
+5.80 m. N.A.P.

LEGEND

T.L.	TANGENT LINE EQUIPMENT
TOC	TOP OF CONCRETE
CL	CENTER LINE
TOS	TOP OF STEEL
H.P.P.	HIGHEST PAVING POINT
EL	ELEVATION
F.G.L.	FINISH GROUND LEVEL
F.S.	FIXED SADDLE
— — — — —	DENOTES ZONE LIMIT
— x — x — x — x —	DENOTES FENCE

	DENOTES PIPE RACKS
	DENOTES STRUCTURES
	DENOTES PIPE SHELTERS
	DENOTES PLATFORMS
	DENOTES BUILDINGS
	DENOTES EQUIPMENT FOUNDATIONS
	DENOTES BASINS

Drawing No	DESCRIPTION
REFERENCE DRAWINGS	

REFERENCE DRAWINGS

CONFIDENTIAL

A	04/08 2021	ISSUED FOR LOCAL AUTHORITY	C.DRAWING	E. GROUNDING INFO W.CADIT	V.COLORE W.LANDUITI	
REV	DATE	DESCRIPTION	PREP	CKD	APPR /AUTH	



RDCG (Rotterdam Capacity Growth) - DEFINITION PHASE

NESTE

086 (FIREWATER)
GENERAL CIVIL LAYOUT - VIEWS

Scale	Technip Drawing No						Page	Rev.
1:200	082755C Project	086 Unit	DW Doc.Type	17 Disc	01 Subj	0001 Ser.No	2of2	A

NESTE Drawing No