

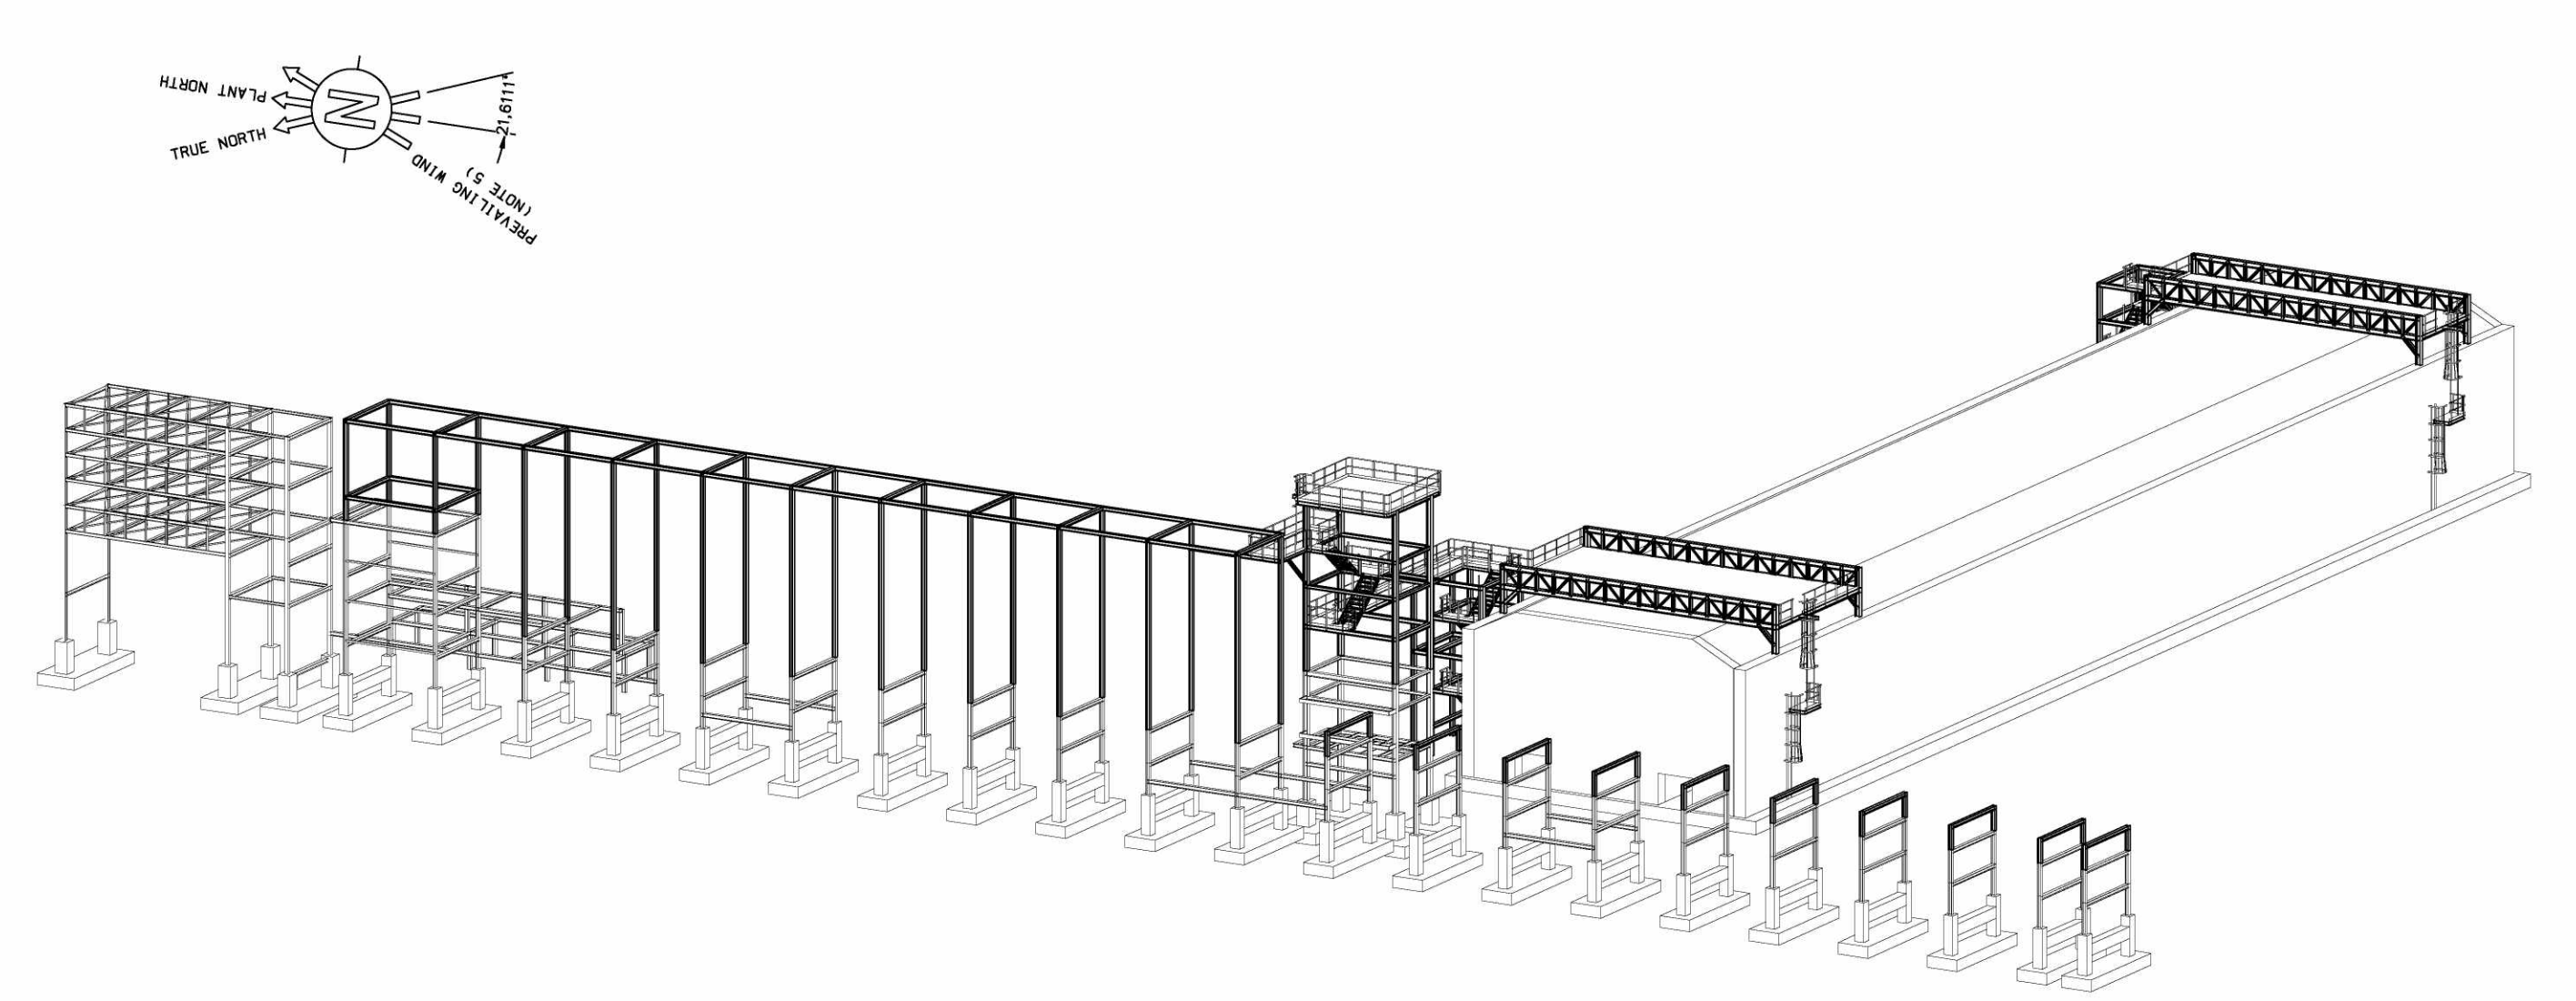




The present document or drawing is property of TECHNIP ITALY S.p.A. and shall not, under any circumstances, be totally or partially, directly or indirectly, transferred, reproduced, copied, disclosed or used, without its prior written consent, for any purpose and in any way other than that for which it is specifically furnished or outside the extent of the agreed upon right of use.

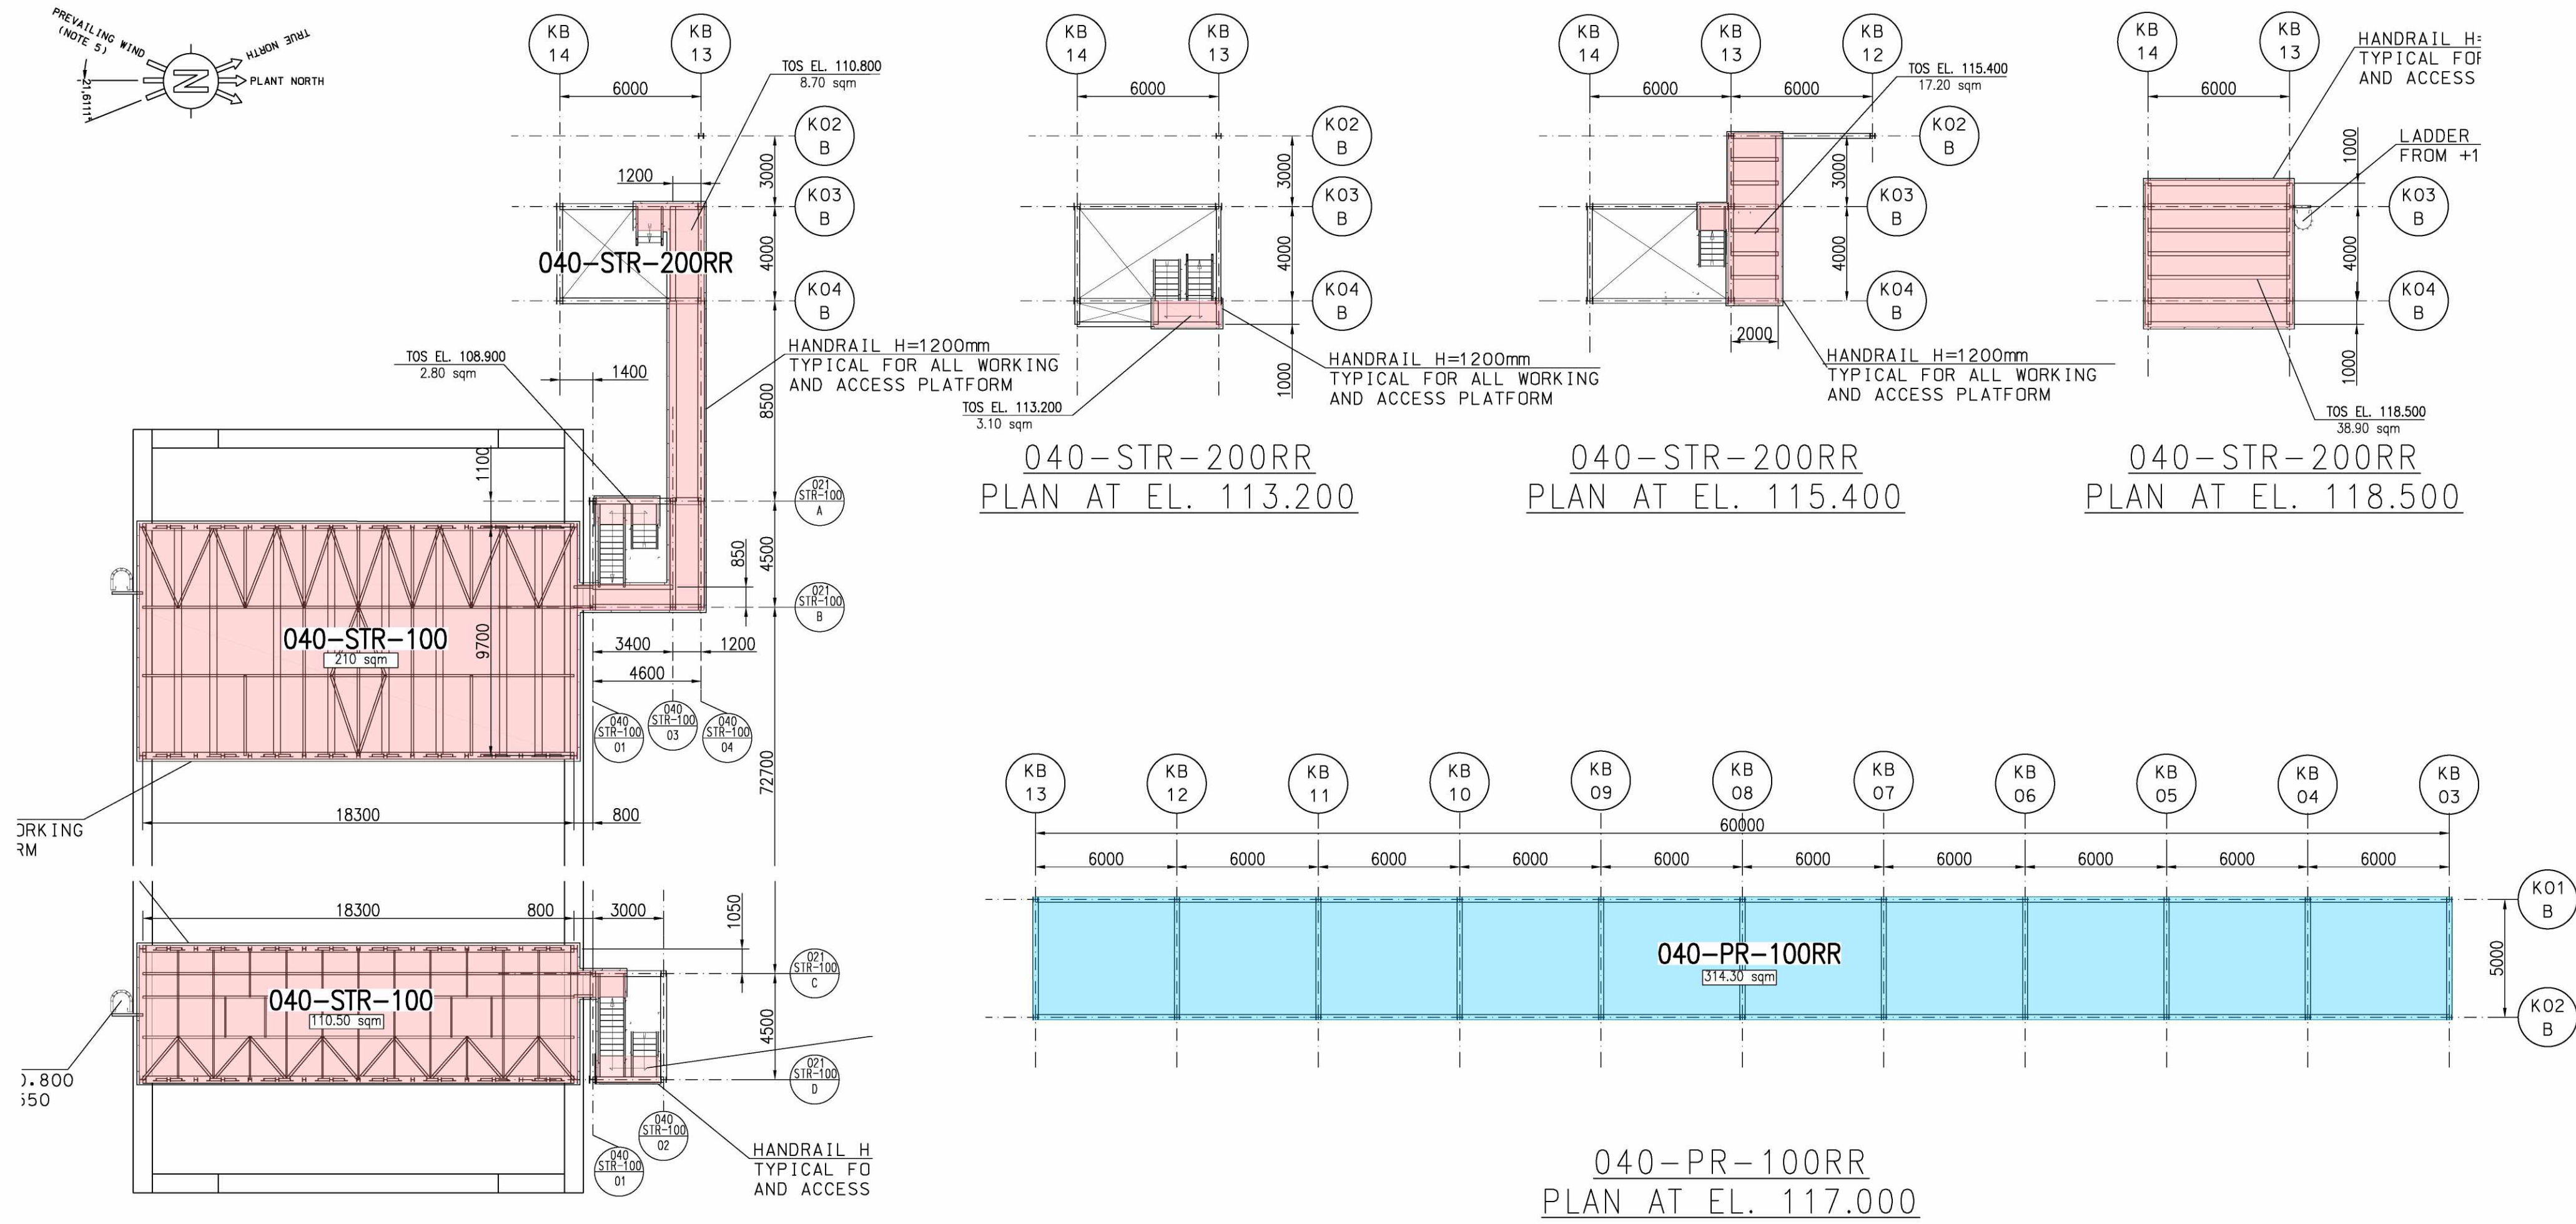


ISOMETRIC VIEW "1"
N.T.S.

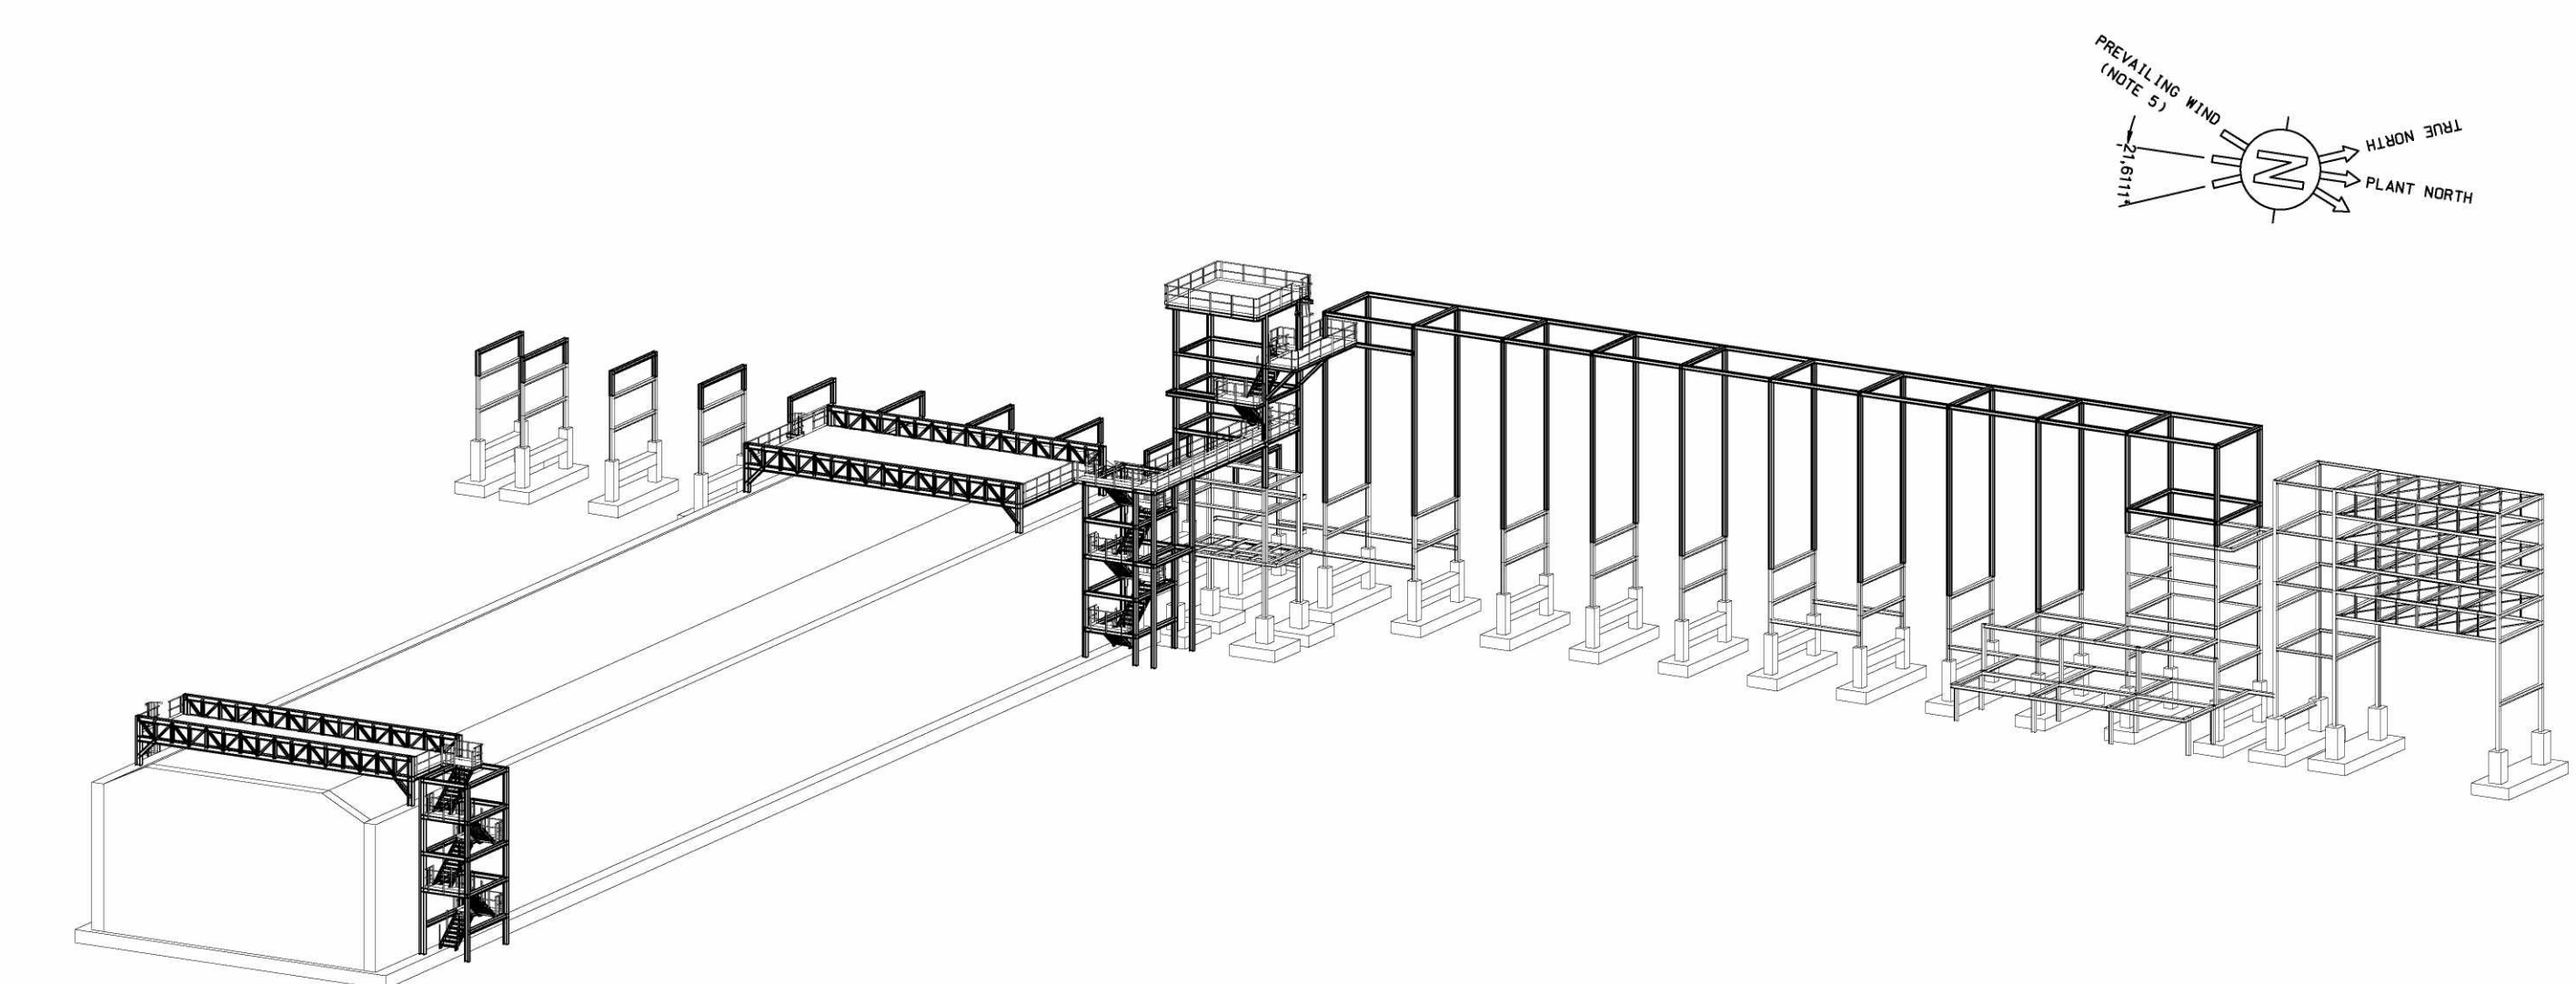


ISOMETRIC VIEW "2"
N.T.S.

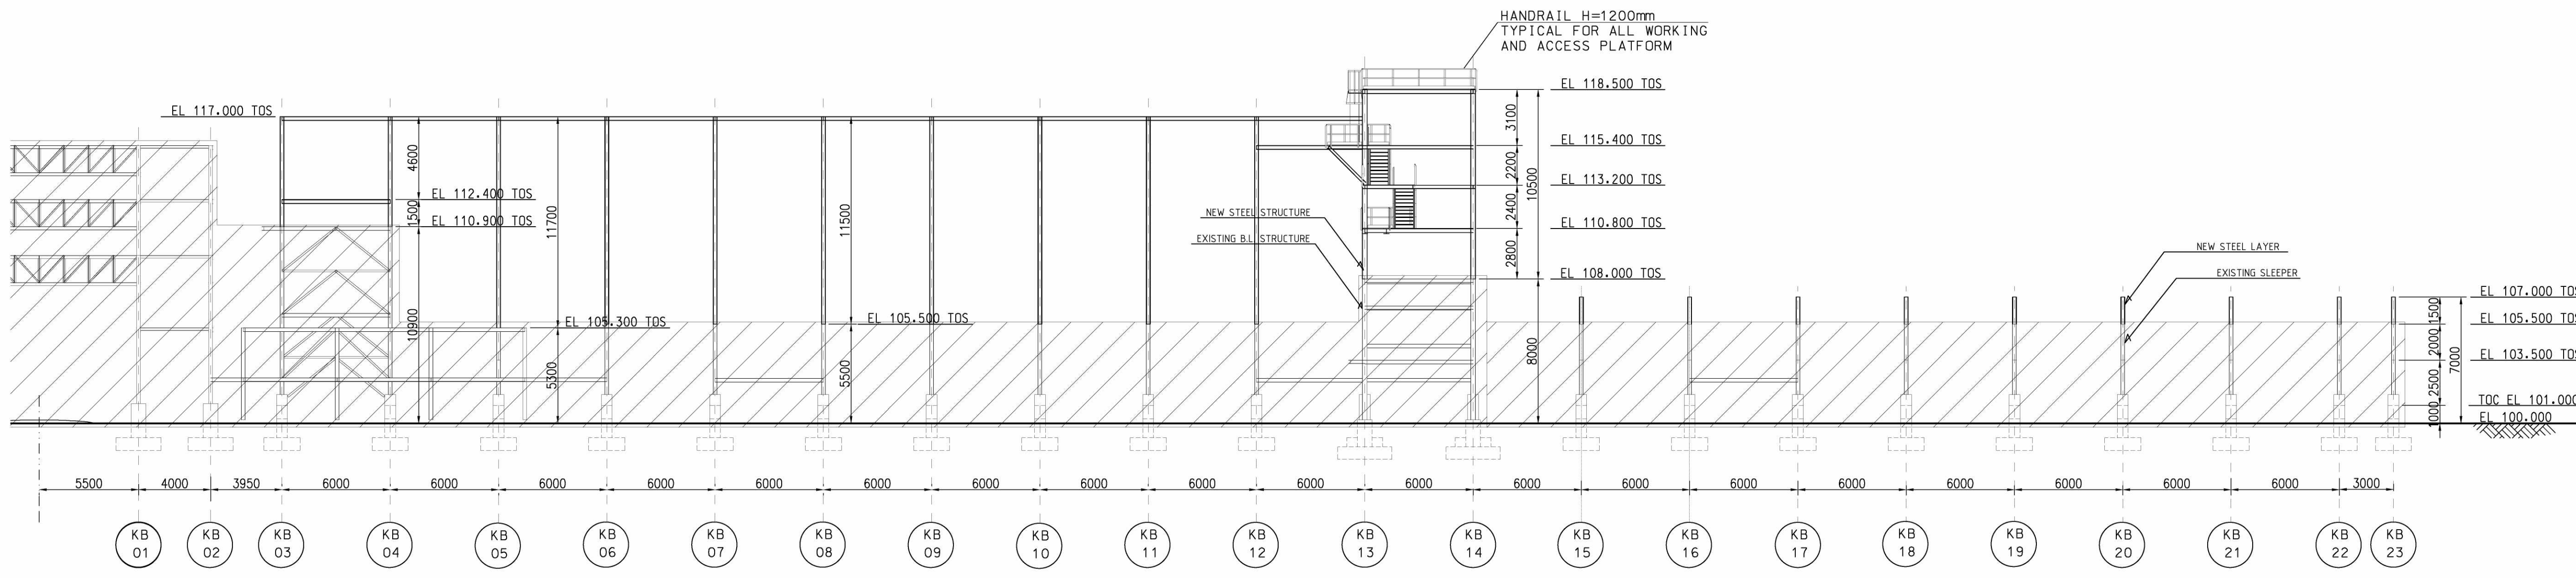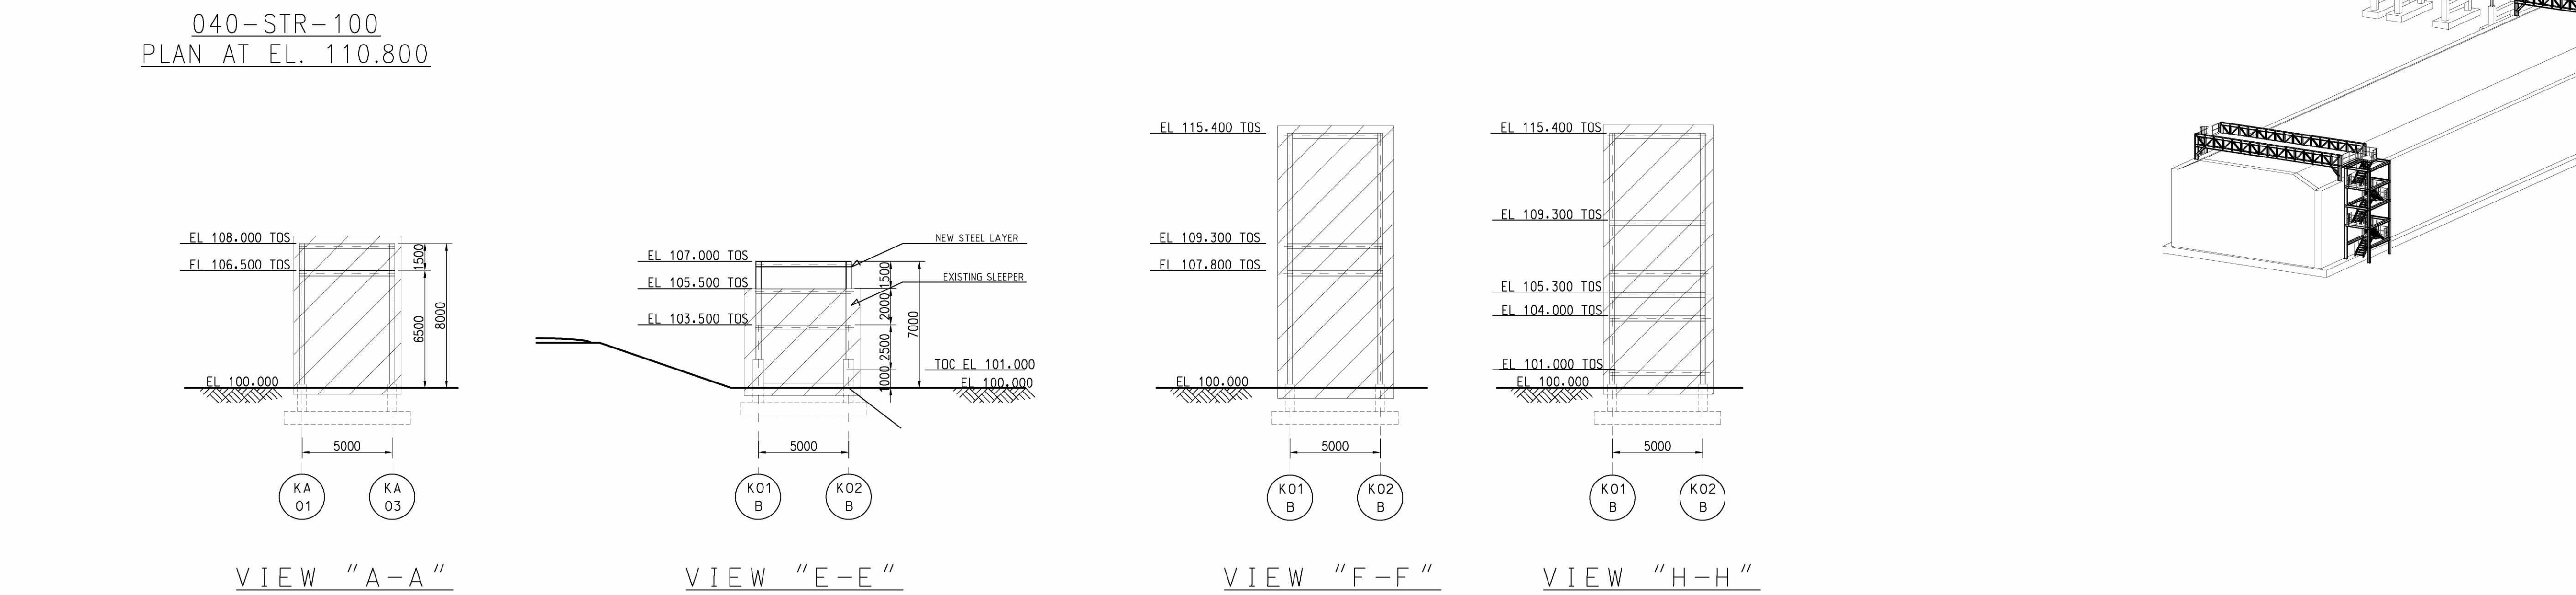

VIEW "01"

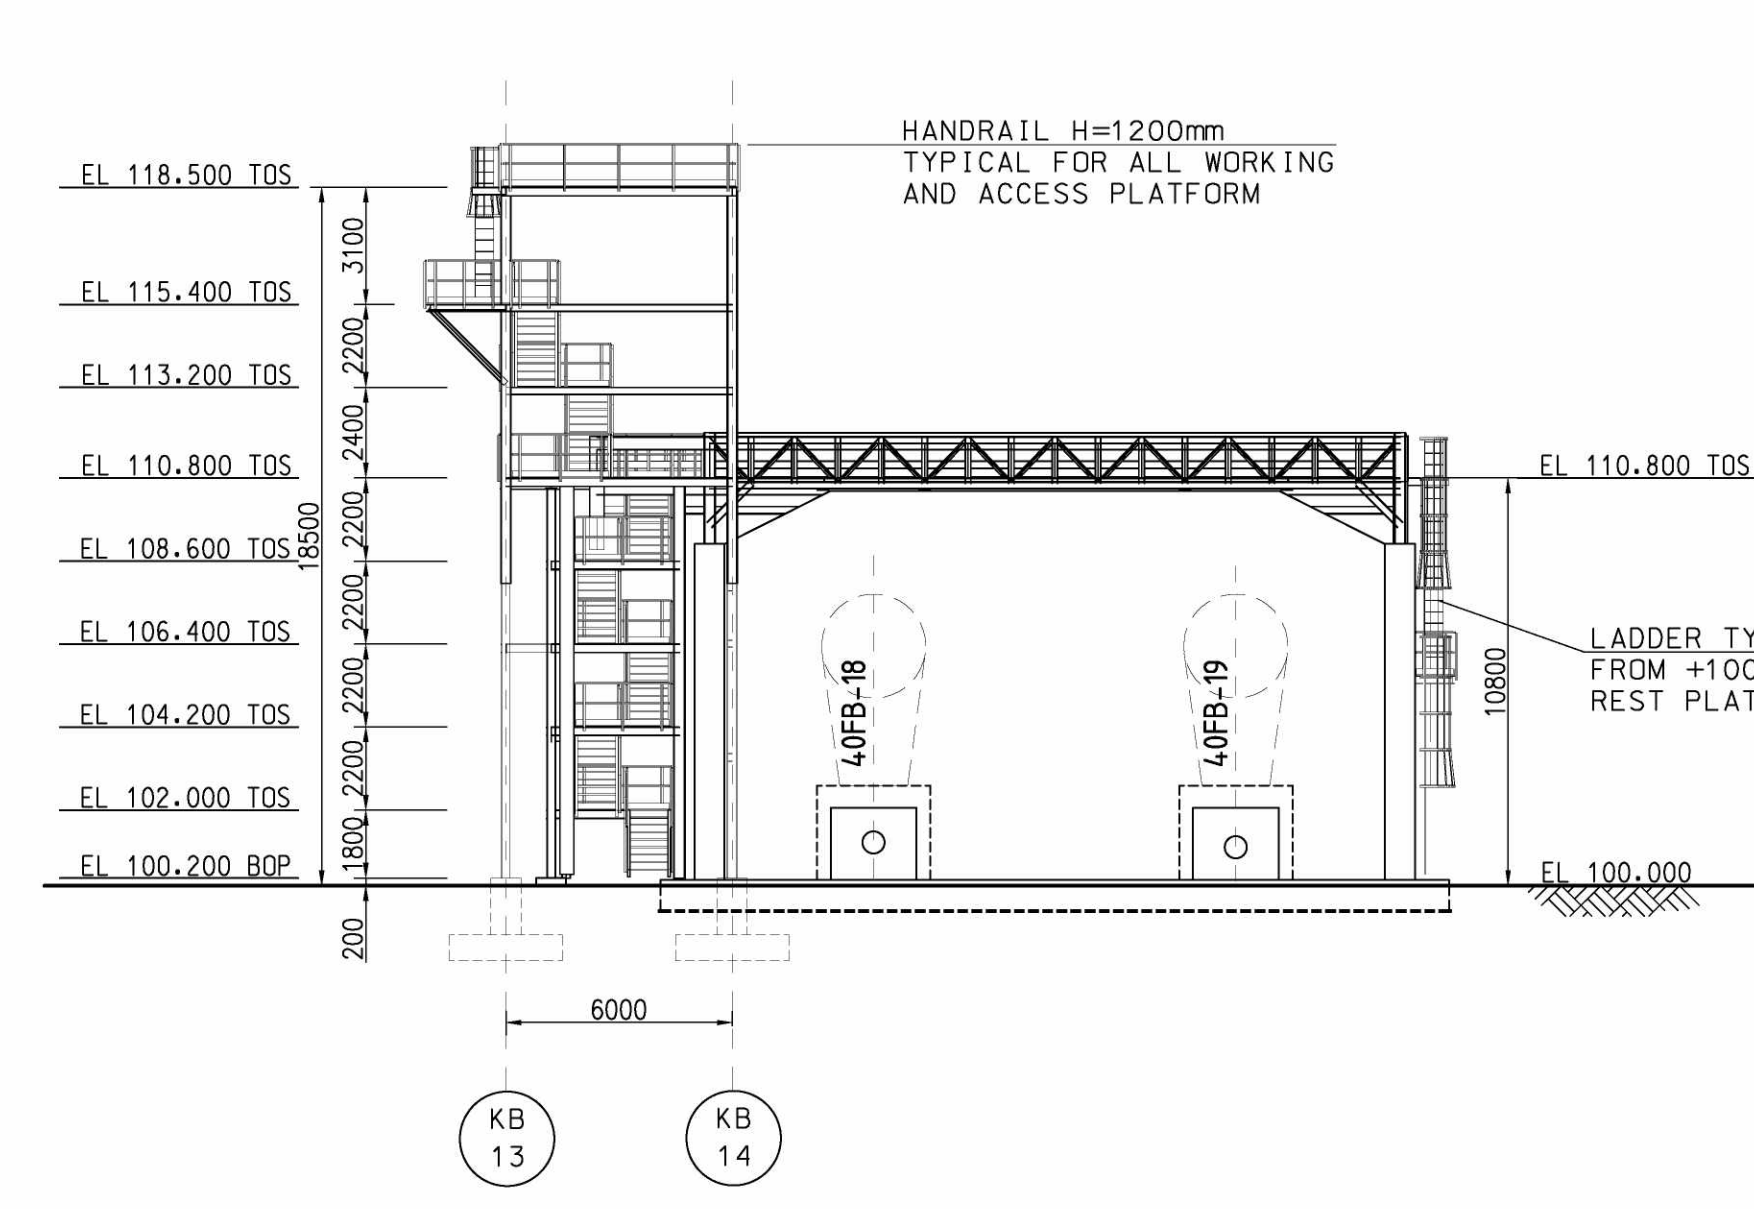

VIEW "02"

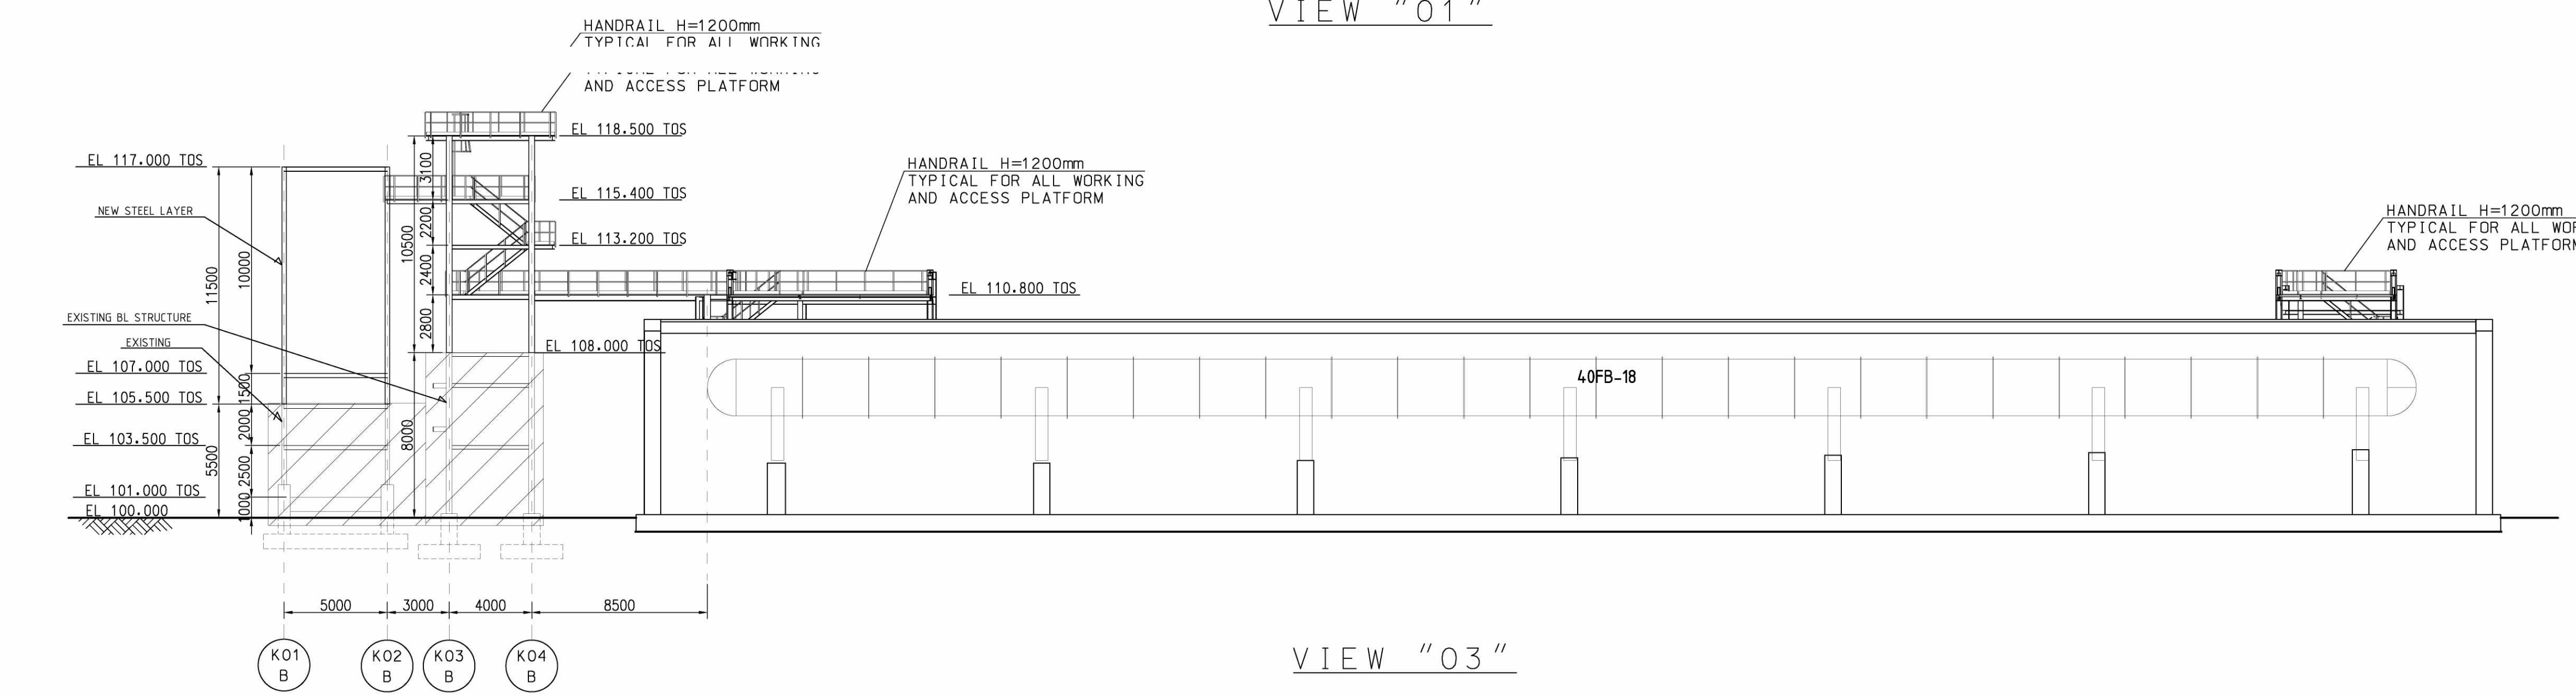

VIEW "03"

GENERAL NOTES

1. COORDINATES ARE REFERRED TO PLANT NORTH.
PLANT REFERENCE POINT (N=1000.000 AND E=1000.000)
CORRESPONDS TO GEOGRAPHIC COORDINATES: (N=443093 / E=62008)

2. ALL DIMENSIONS AND ELEVATIONS ARE IN MILLIMETERS AND 360° DEGREES CIRCLE
UNLESS OTHERWISE INDICATED.

3. ALL COORDINATES ARE IN METERS.

4. THE ELEVATION 100.000 CORRESPONDS TO (HIGHT POINT OF PAVING) AND IS EQUIVALENT
+5.20 m. N.A.P.

LEGEND

T.L.
TOC
℄
TOS
H.P.P.
EL.
F.G.L.
F.S.

-X-X-

TANGENT LINE EQUIPMENT
TOP OF CONCRETE
CENTER LINE
TOP OF STEEL
HIGHEST PAVING POINT
ELEVATION
FINISH GROUND LEVEL
FIXED SADDLE
DENOTES ZONE LIMIT
DENOTES FENCE

DENOTES EXISTING REFINERY
DENOTES 080871C PROJECT (RUF)
DENOTES PIPE RACKS
DENOTES STRUCTURES
DENOTES PLATFORMS
DENOTES FOUNDATIONS

BOUWERK GEEN GEBOUW ZIJNDE, GEEN VERBLUFSGEBIED

Drawing No

DESCRIPTION

REFERENCE DRAWINGS

CONFIDENTIAL

A

10/08
2021

ISSUED FOR LOCAL AUTHORITY

S.TROEN

E. GERDANI NAPPI
M. CALPINI

V.COLOME
M.LANDOTTI

REV

DATE

DESCRIPTION

PREP

CKD

APPR/AUTH

NESTE

TECHNIP ENERGIES

RDCG (Rotterdam Capacity Growth) - DEFINITION PHASE
NESTE

040 (EXISTING TANK FARM - REFINERY)
GENERAL CIVIL LAYOUT - PLANS AND VIEWS

Scale

Technip Drawing No

Page

Rev.

1:200

082755C

040

DW

17

01

0001

2of2

A

Project

Unit

Doc.Type

Disc

Subj

Ser.No

NESTE Drawing No

CAD Model

TECHNIP ITALY S.p.A. - 00148 ROMA - Viale Castello della Magliana, 68