




SECTION A-A

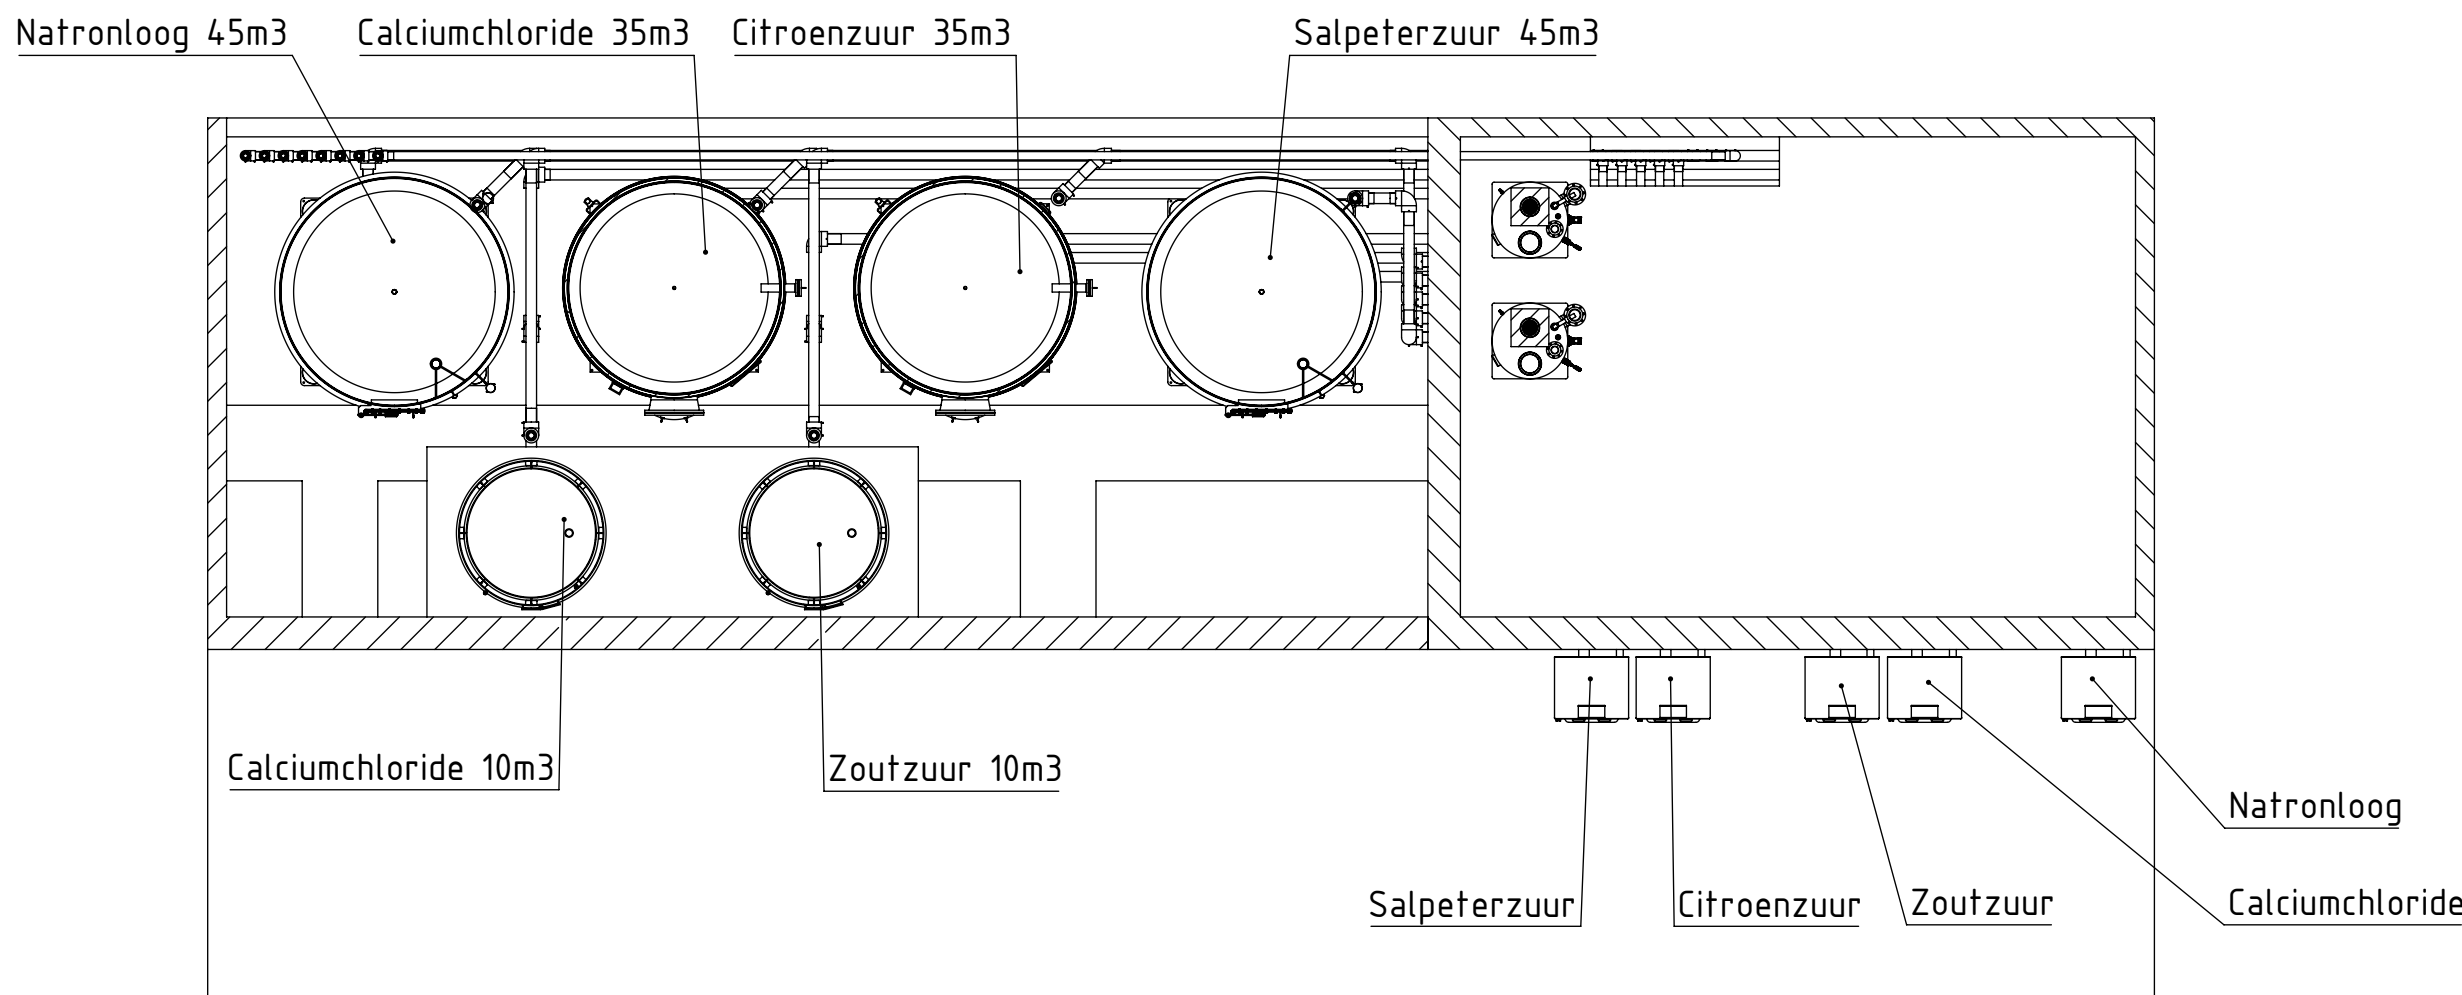


SECTION B-B

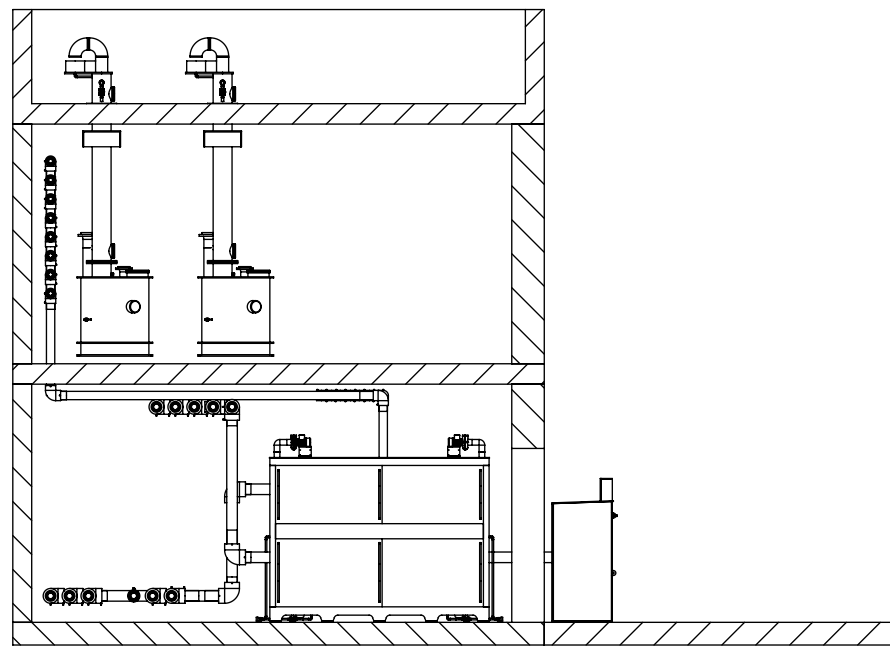


SECTION C-C

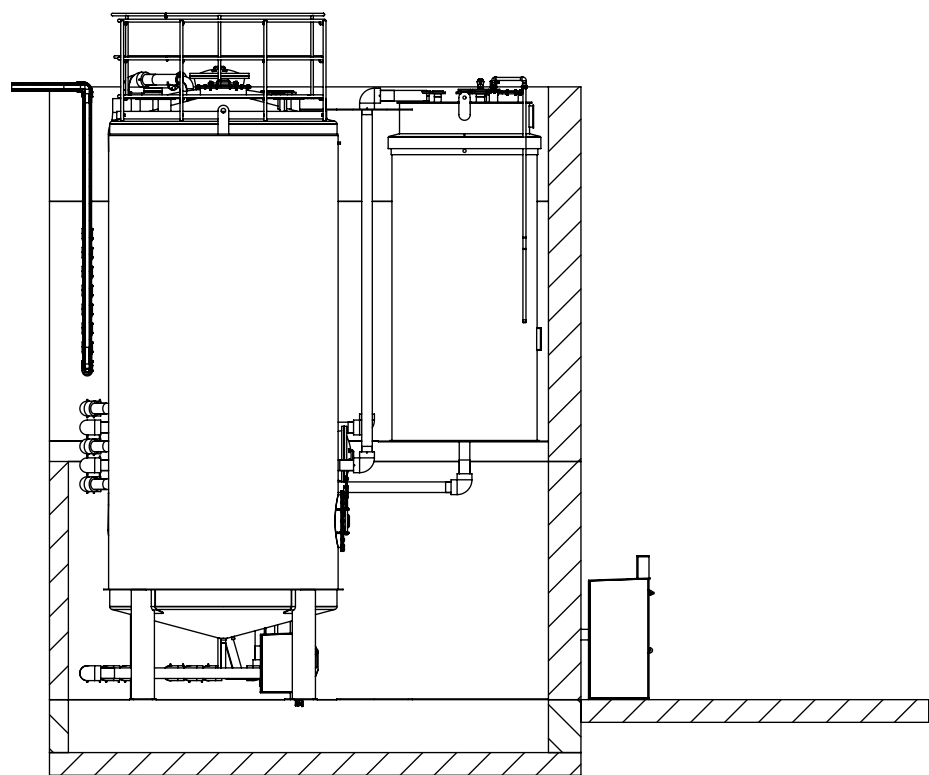


SECTION D-D

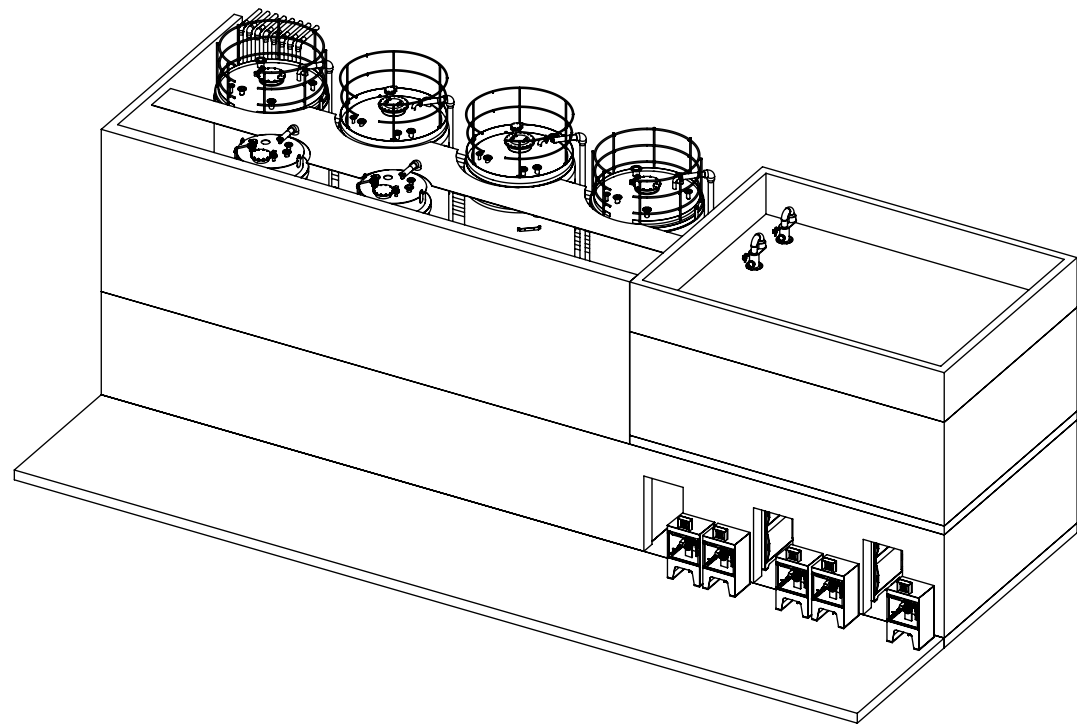

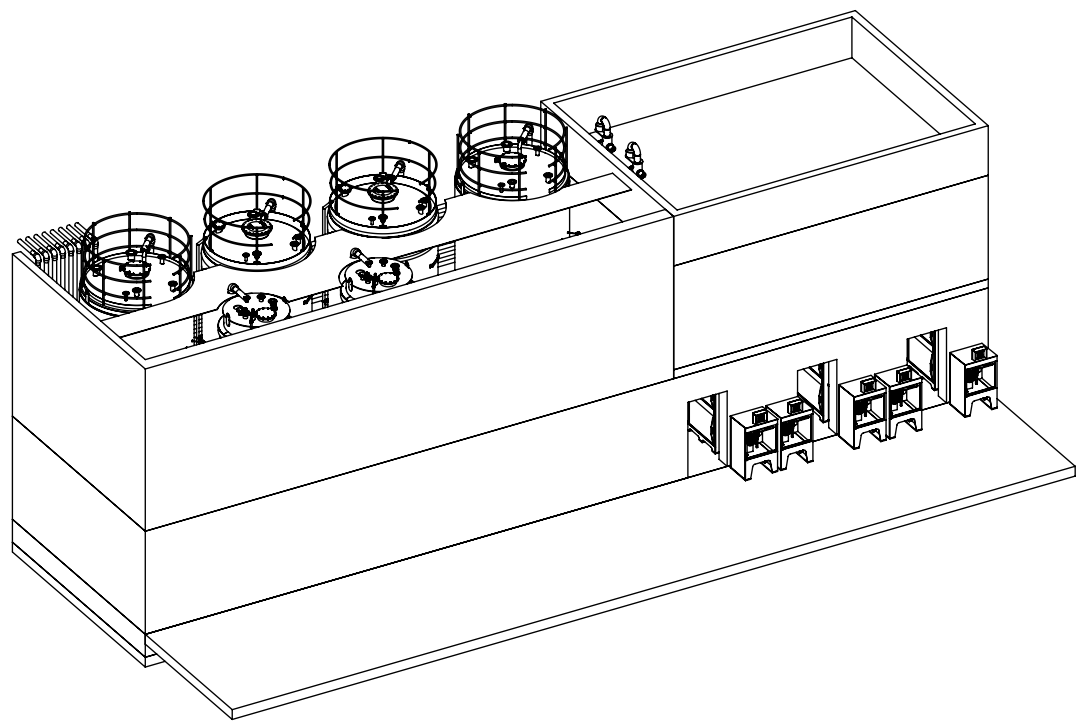

SCALE 1 : 200

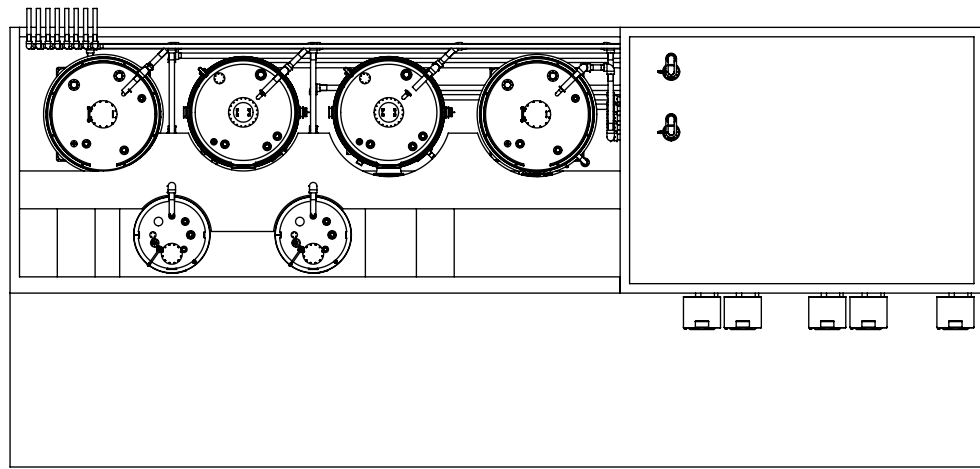

SCALE 1 : 200



SCALE 1 : 200

Rev.	Description	Date	Drawn	Checked	
Revisions					
client	FrieslandCampina Gerkesklooster				
title	Gerkesklooster: Basic Engineering Chemieopslag Opstellingstekening				
	scale 1:100	size A1	order no. 2021-23685	am. proj. 	
	drawing no. 2021-23685-100		rev. 0.0	sheet: 1 OF 1	
	This drawing/design is property of Altop Kunststoftechniek BV – Beek Holland. Duplication and, or using of this drawing/design is forbidden without prior permission of Altop Kunststoftechniek BV as exclusive rightfull owner.				