


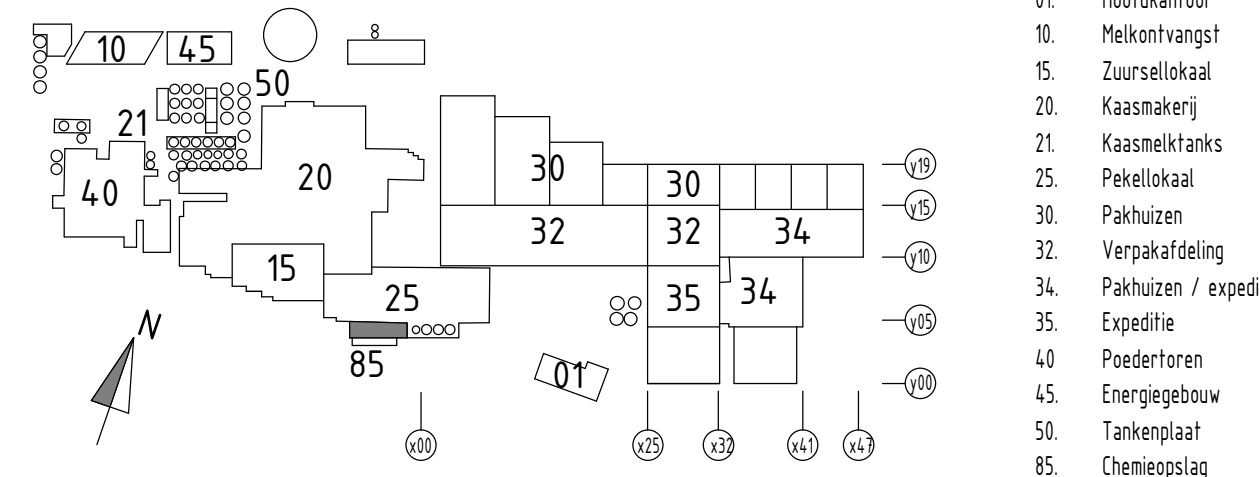


Conserveren	:	therm. verzinkt staal, naturel
Treden	:	roostersteden 30mm dik, min. 240mm breed
trapborden	:	roosterlervio 30mm dik, therm. verzinkt
looppborden	:	GVK-roosters
Optrade	:	185mm/200mm
Aantrade	:	220mm
Boom	:	UNP200 (therm. verzinkt staal, naturel)
Balair	:	stijpstaal 40x100 (therm. verzinkt staal, naturel)
Bovenleiding	:	8481 (therm. verzinkt staal, naturel)
Knieral	:	8424 (therm. verzinkt staal, naturel)
Schopdrag bordessen	:	therm. verzinkte staalpaal 57mm (h=100mm)



Rev.	Datum	Omschrijving	Door	Contr.
<b>FrieslandCampina Gerkesklooster</b> <b>85 CHEMIEDOSERING</b> <b>Stalen trap + bordes SN85.01</b>			Opdrachtgever: FC Gerkesklooster Projectnummer: 19305	
 Advies- & Ingenieursbureau Heikant b.v. Postbus 303 8021 ZG Zwolle Vesting 2 Tel. +31 (0)514 - 433 121 Web: www.heikant.nl			Fase: Technisch Ontwerp Status: Definitief Schaal: 1:50 Formaat: A1 Tekeningnummer: <b>TO-85AC-101</b>	
Getekend:  Datum: 22-10-2021 Gecontroleerd:  Datum: 22-10-2021				