

Lijst detailnummers

Detailnr.	Datum	Wijziging	
17			
D.17-01	13-07-2021		
D.17-02	13-07-2021		
21			
D.21-01	13-07-2021		
D.21-02	13-07-2021	A	23-09-2021
D.21-02a	25-05-2023		
D.21-03	13-07-2021	A	23-09-2021
D.21-04	13-07-2021		
D.21-05	13-07-2021		
D.21-06	13-07-2021		
D.21-07	13-07-2021	A	23-09-2021
D.21-08	13-07-2021	A	23-09-2021
D.21-09	13-07-2021		
27			
D.27-01	13-07-2021		
D.27-02	13-07-2021		
D.27-03	13-07-2021	A	23-09-2021
D.27-04	25-05-23		
28			
D.28-01	13-07-2021		

- Thermische isolatie:
- begane grondvloer $R_c \geq 3,7 \text{ m}^2\text{K/W}$
 - buitengevel $R_c \geq 4,7 \text{ m}^2\text{K/W}$
 - dak $R_c \geq 6,3 \text{ m}^2\text{K/W}$
 - kozijnen $U \leq 1,4 \text{ W/m}^2\text{K}$
-
- luchtdoorlating: $q_{v;10} = 0,69 \text{ dm}^3/\text{s per m}^2$

* Door Derden

Principe details

B

R

T

ARCHITECTEN

Koelmalaan 350 | 812 PS Alkmaar


T 072 512 2420

www.brta.nl


E info@brta.nl


opdracht	McDonald's Utrecht Hooggelegen
opdrachtgever	McDonald's Nederland
architect	BRT Architecten
onderwerp	Principe details
projectmanager	
getekend	


schaal	1 : 5	1525-169
datum	13-07-2021	TO
gewijzigd	B 31-05-2023	D.01
		B

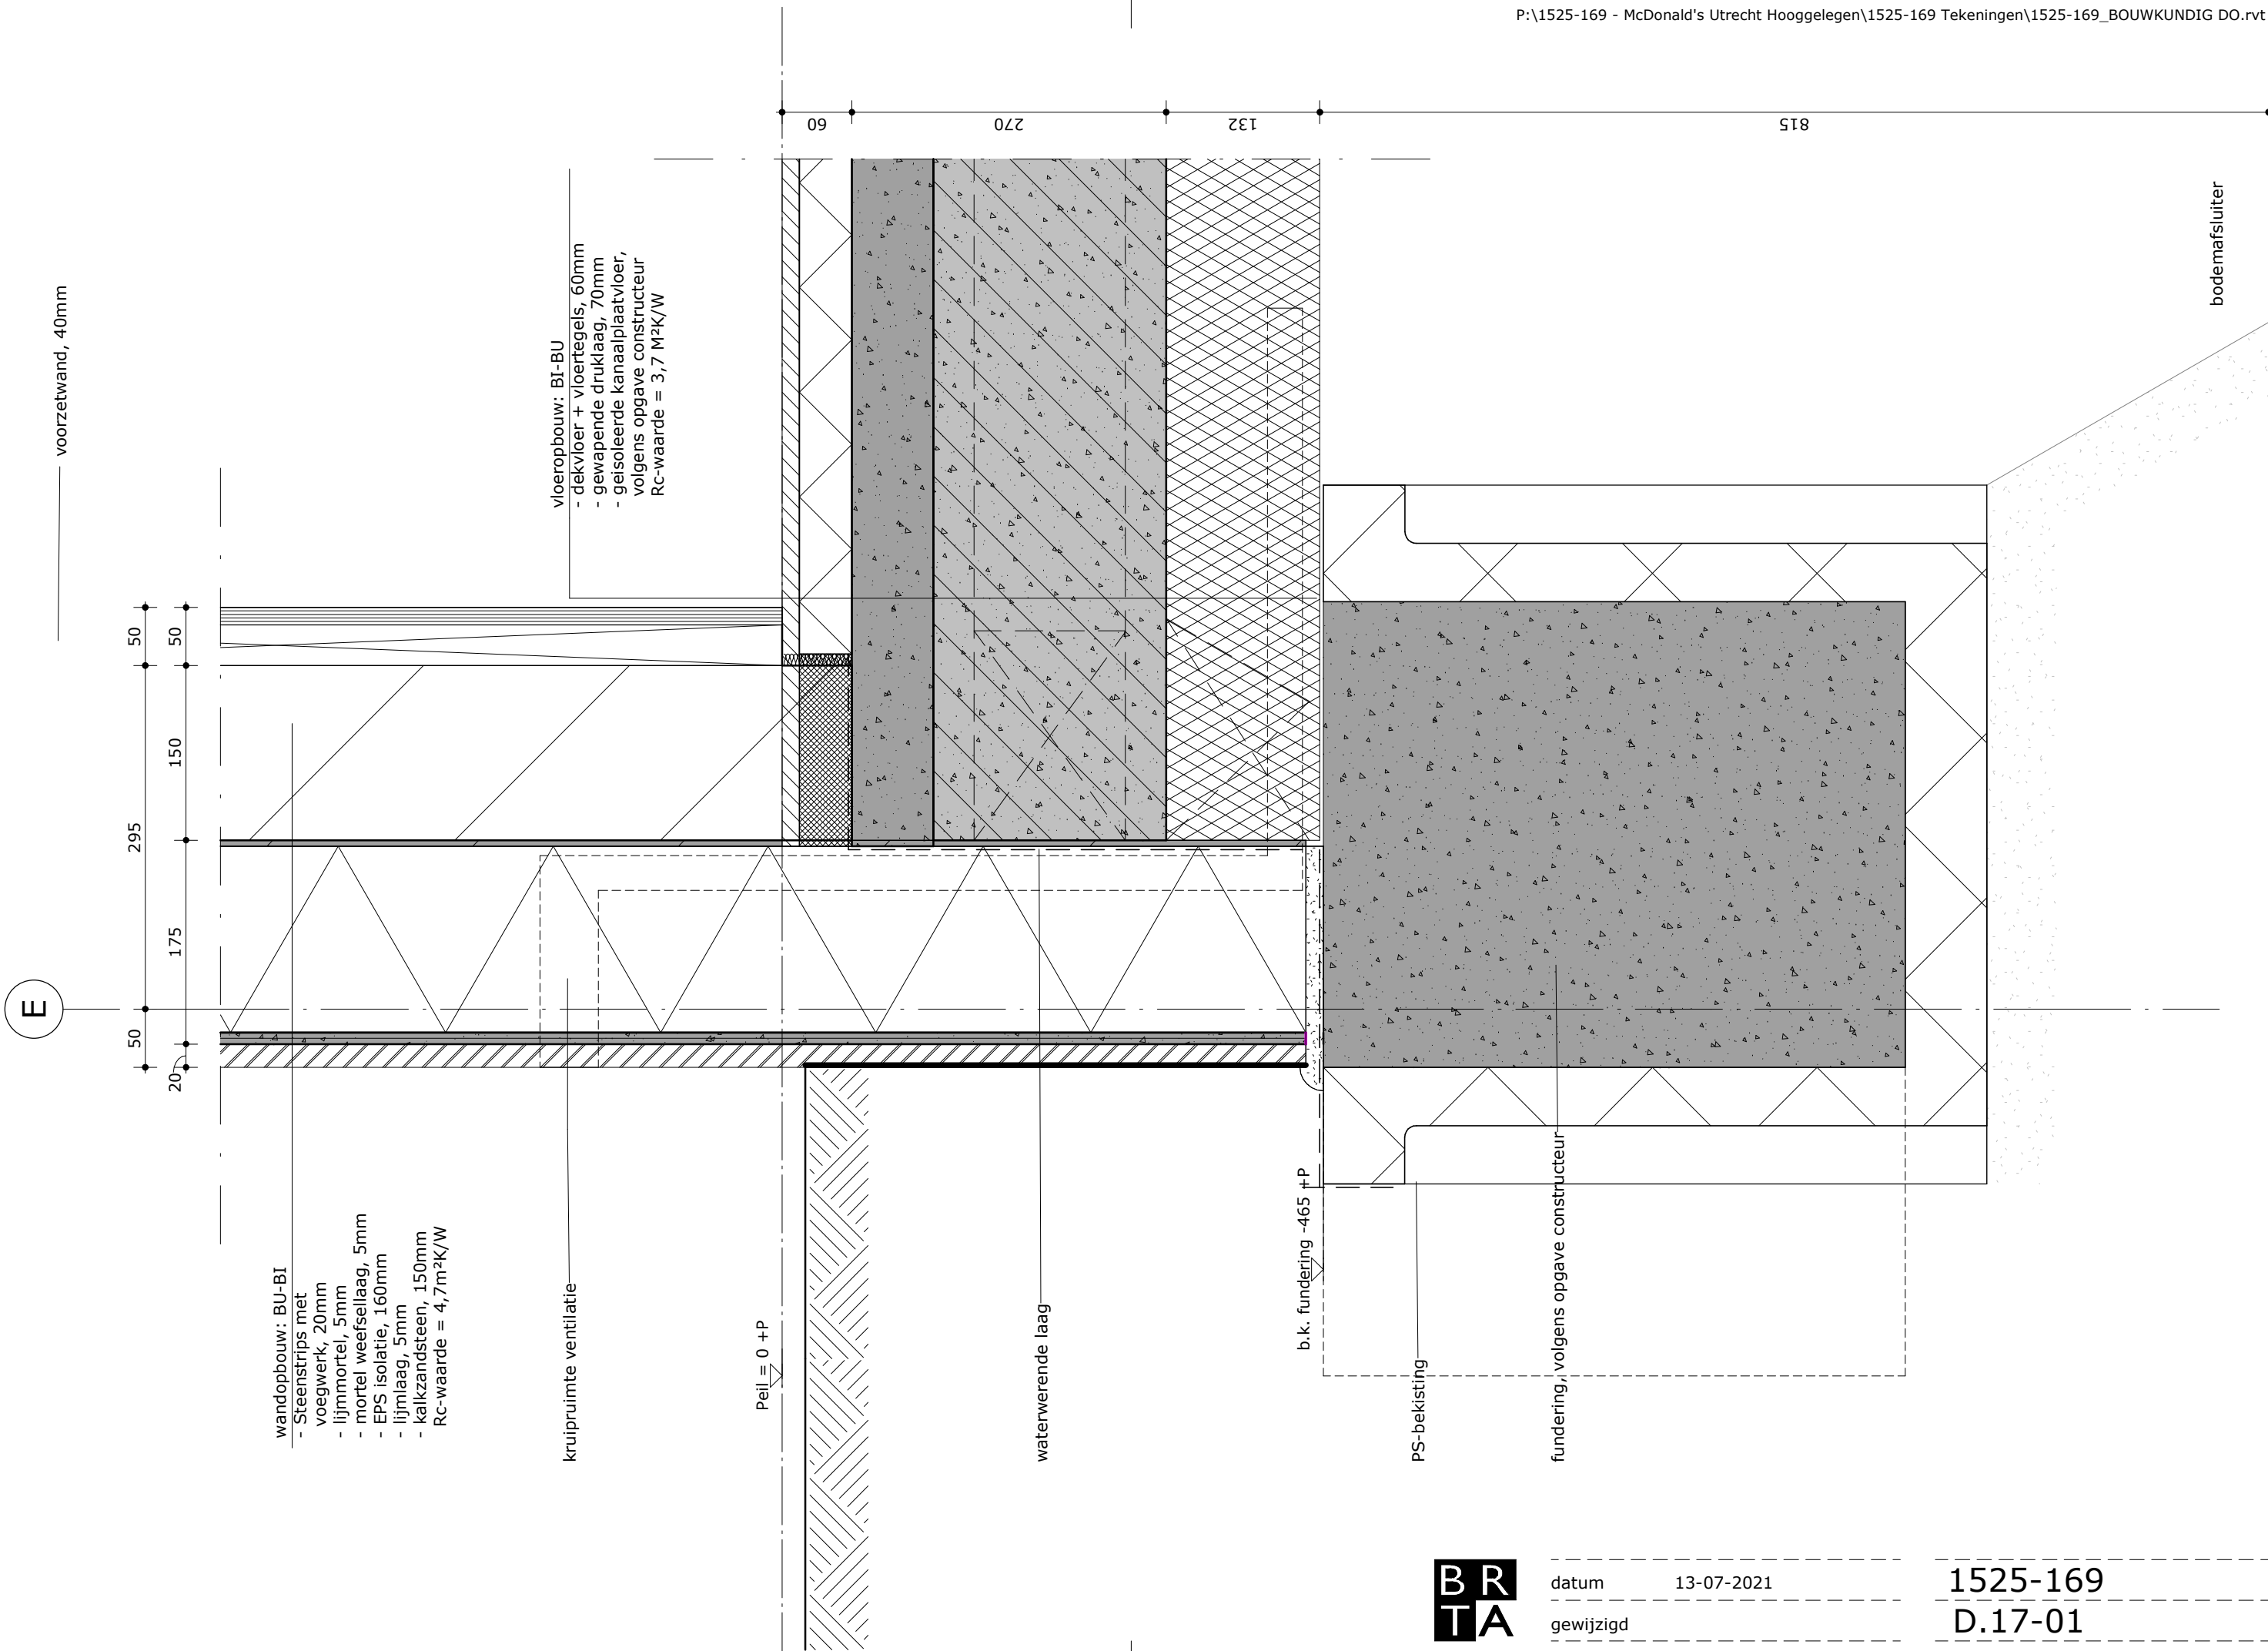




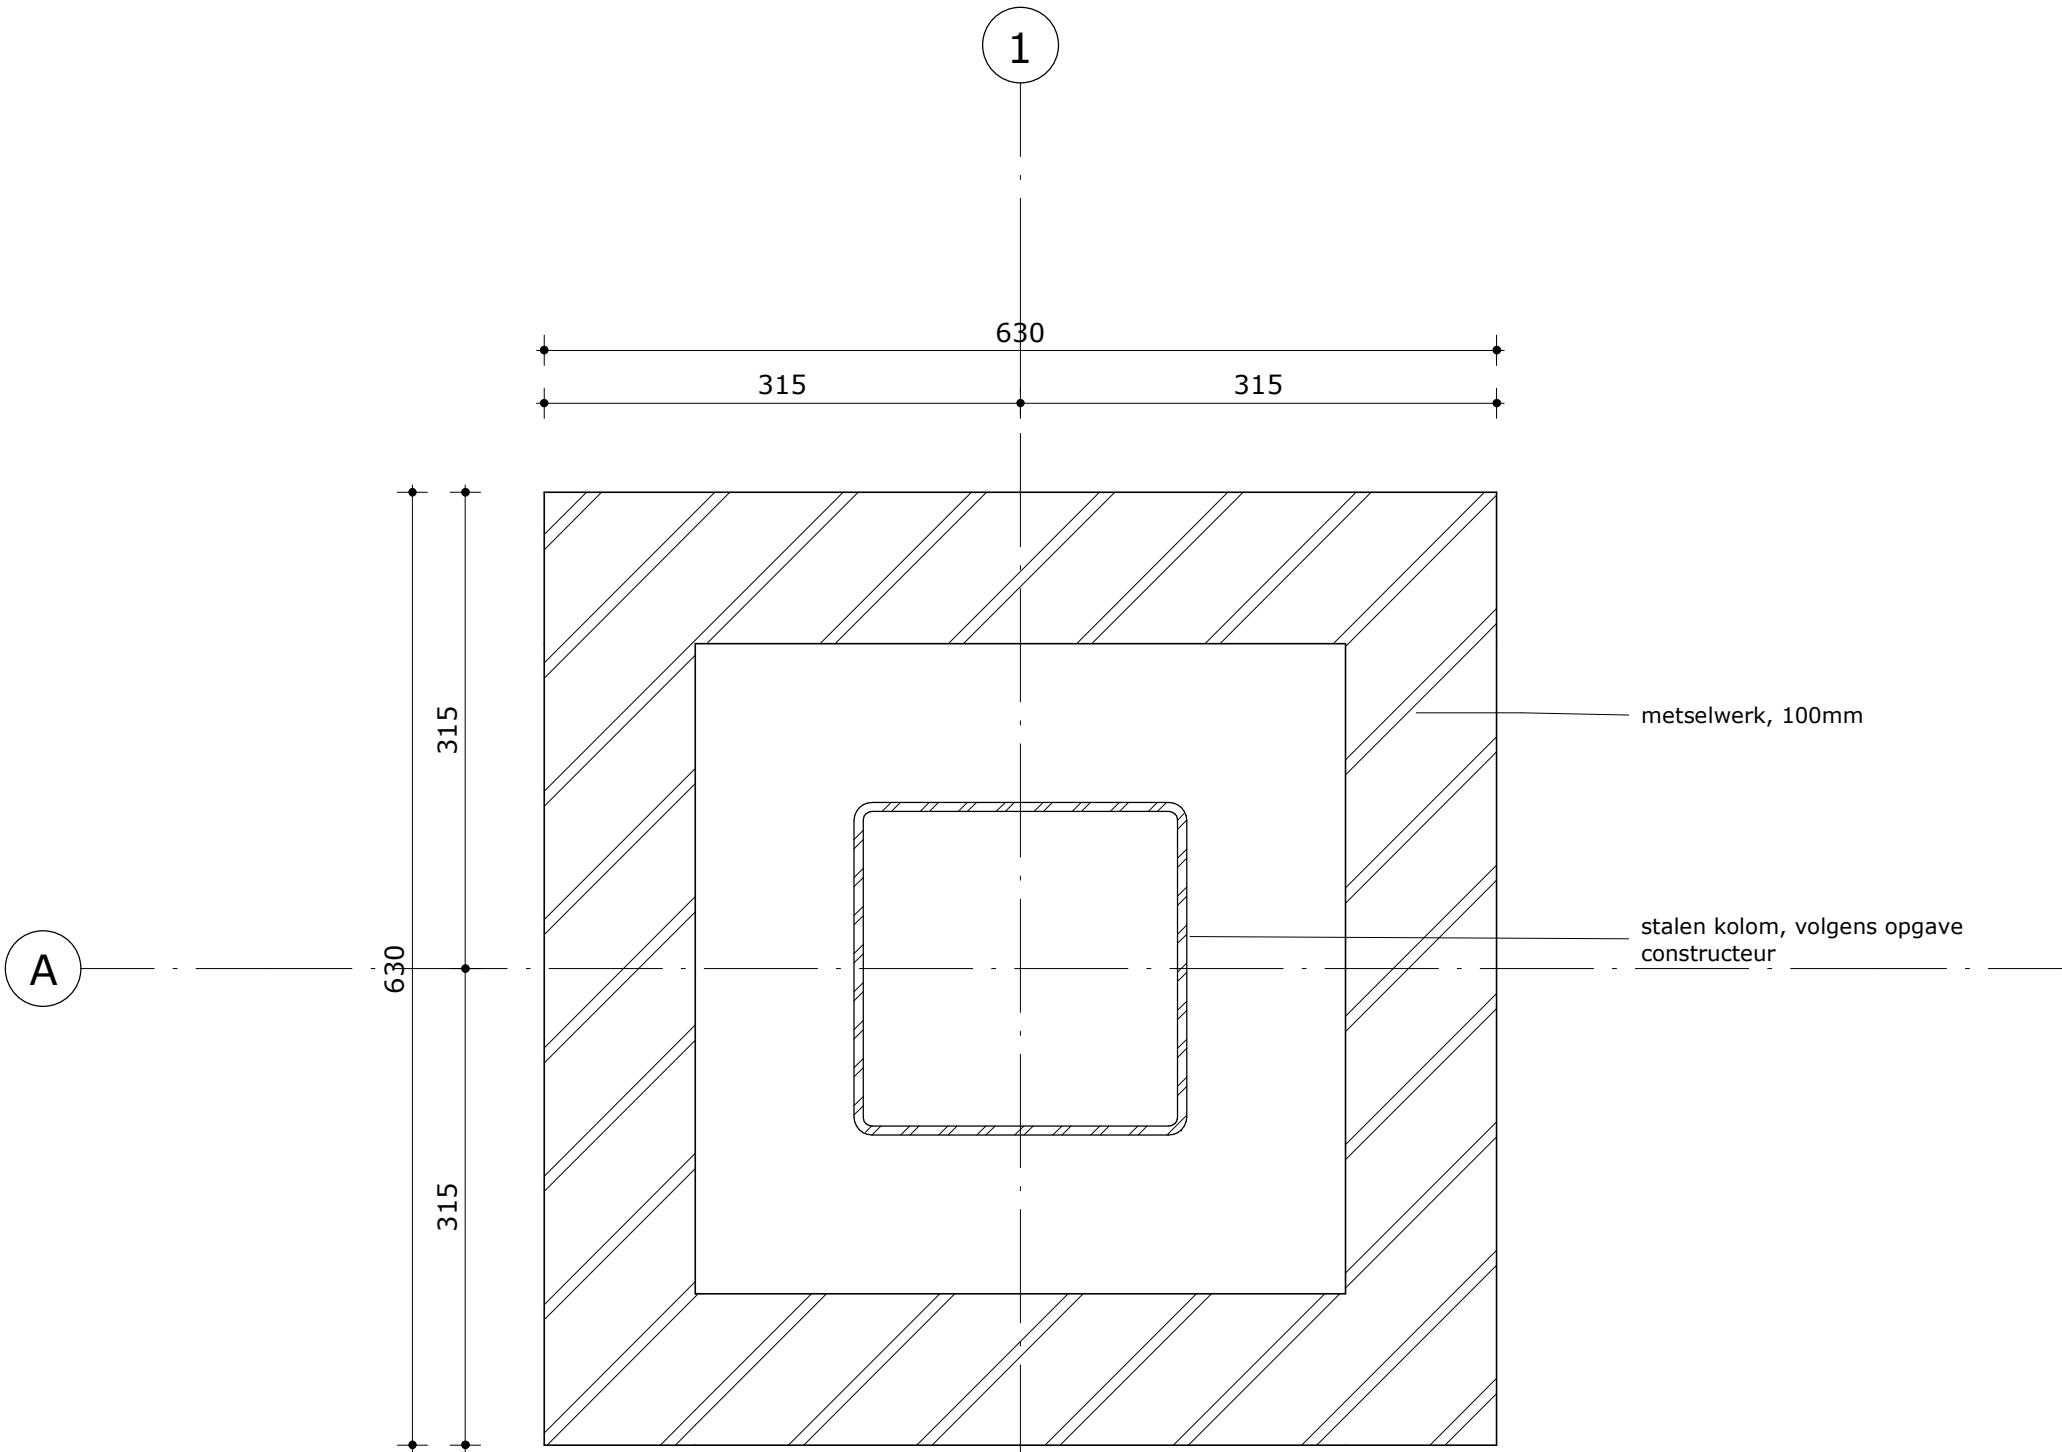


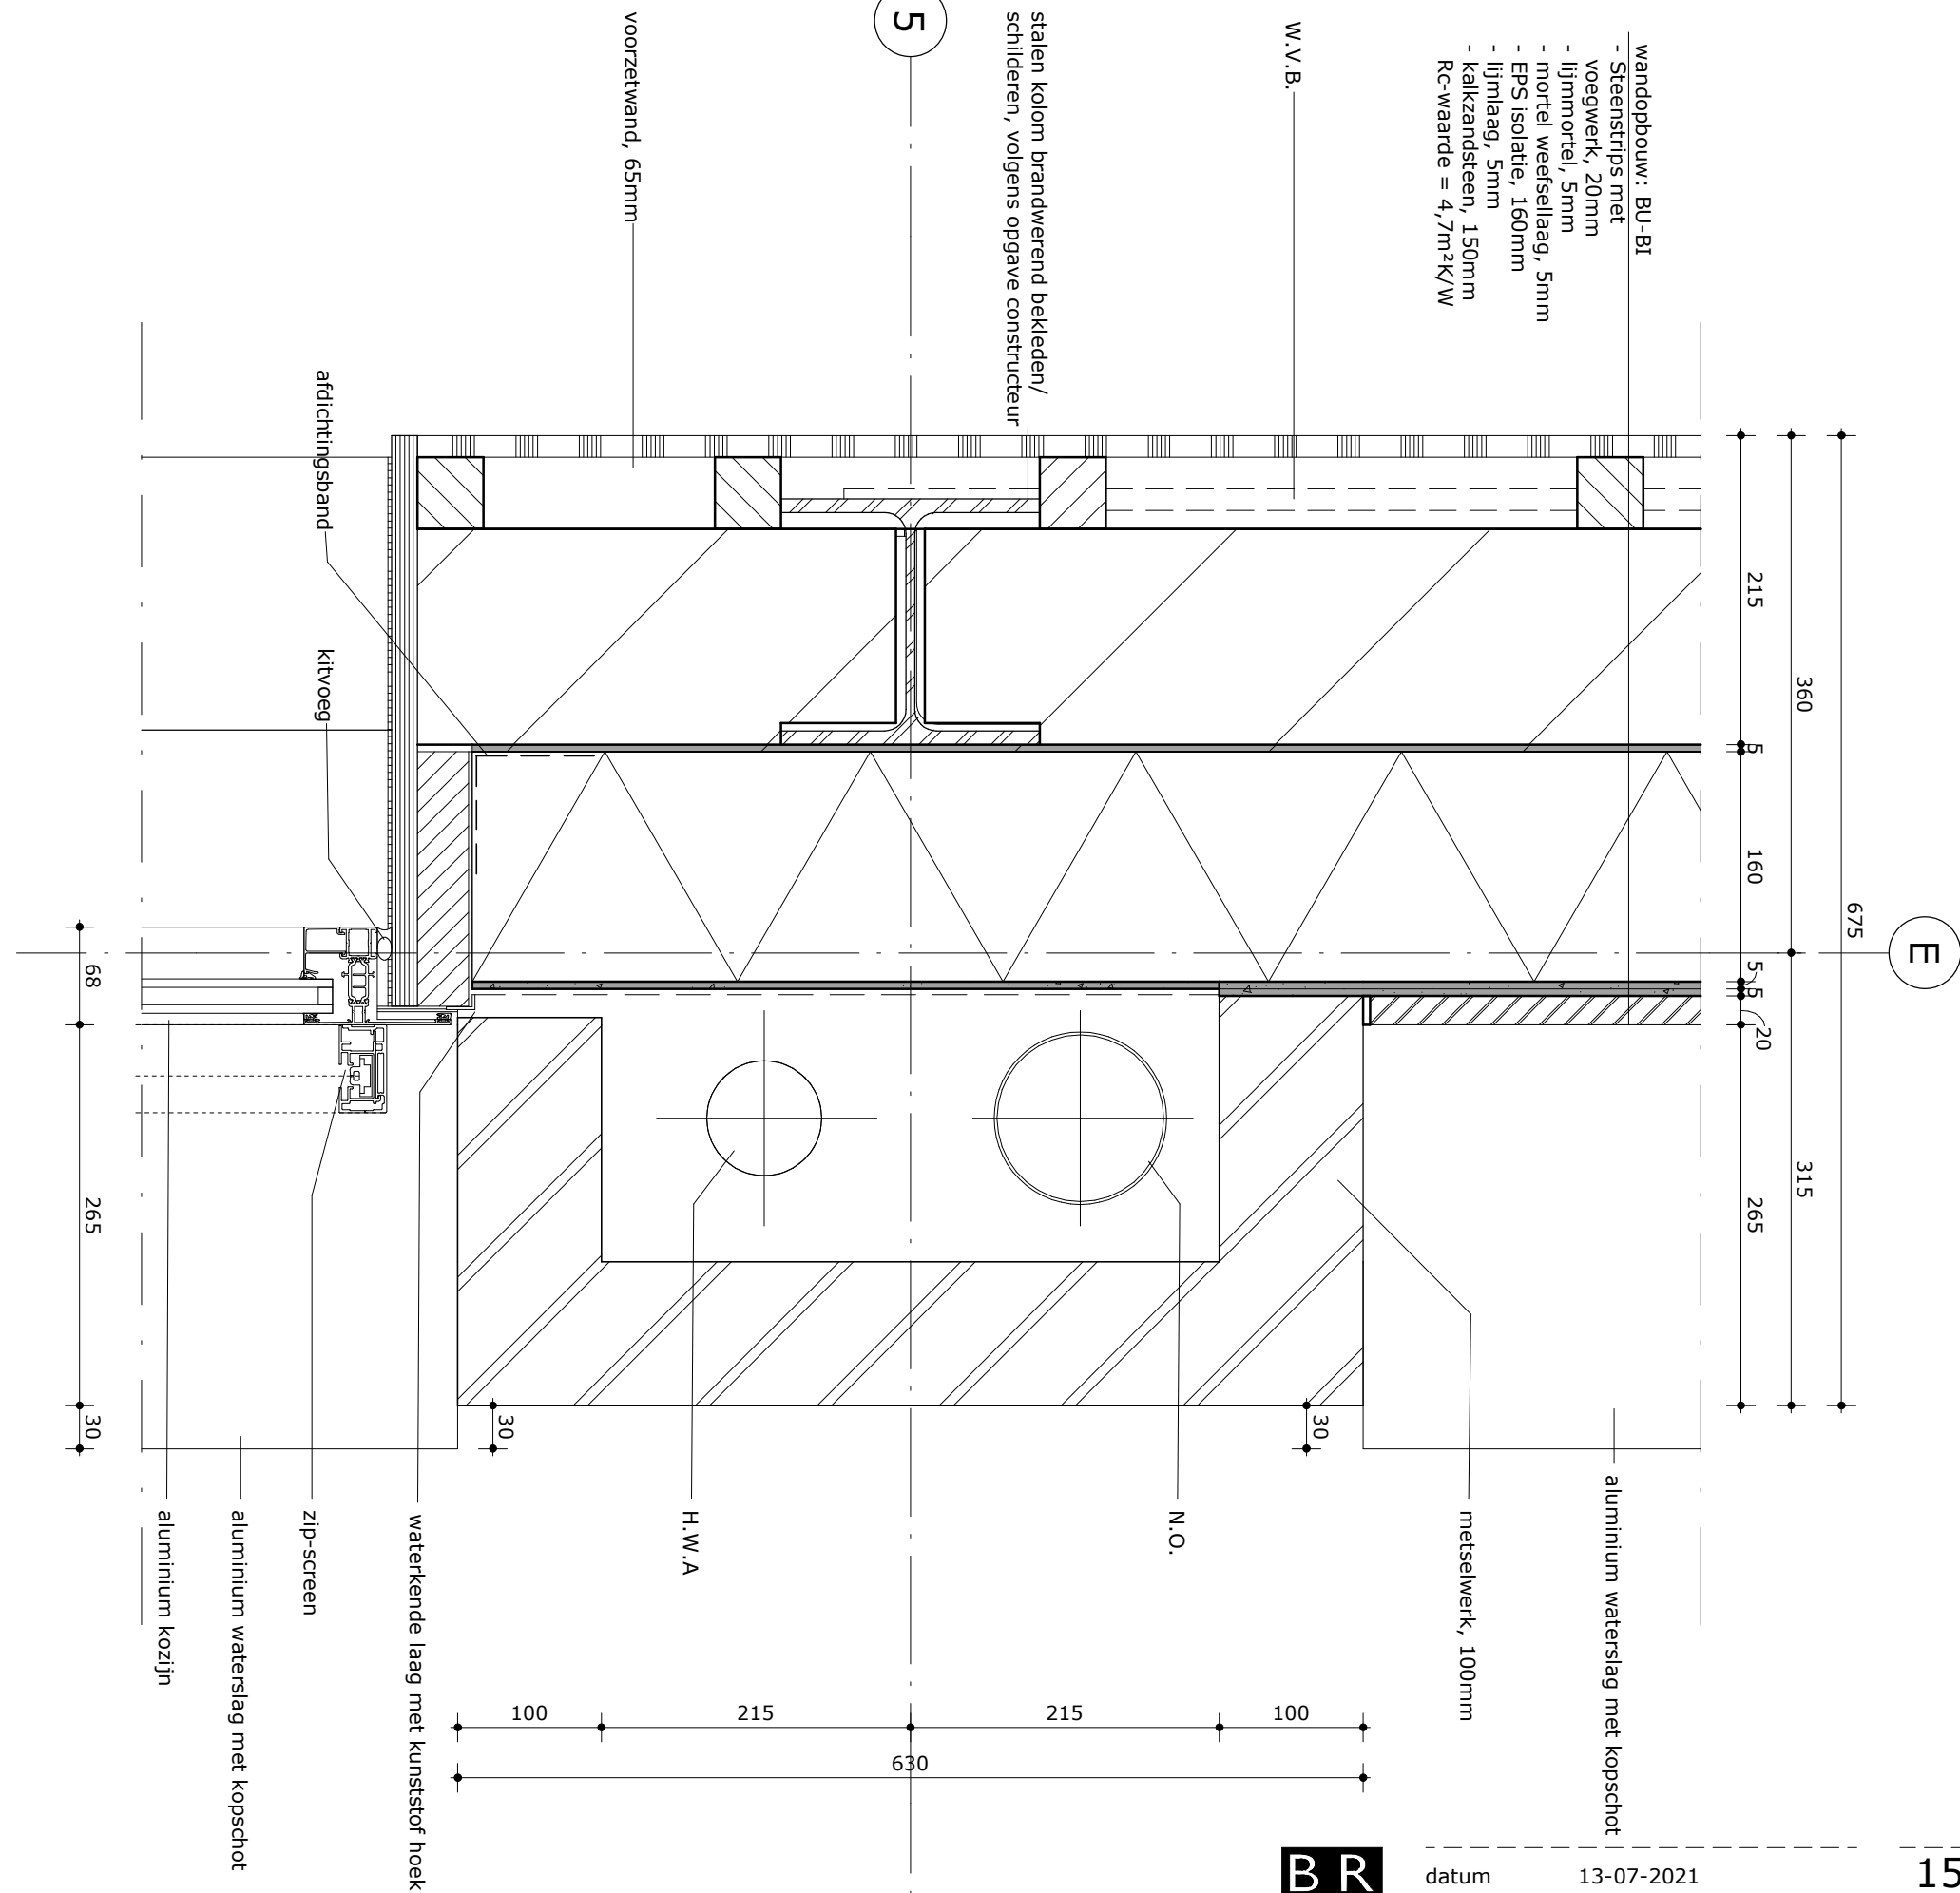

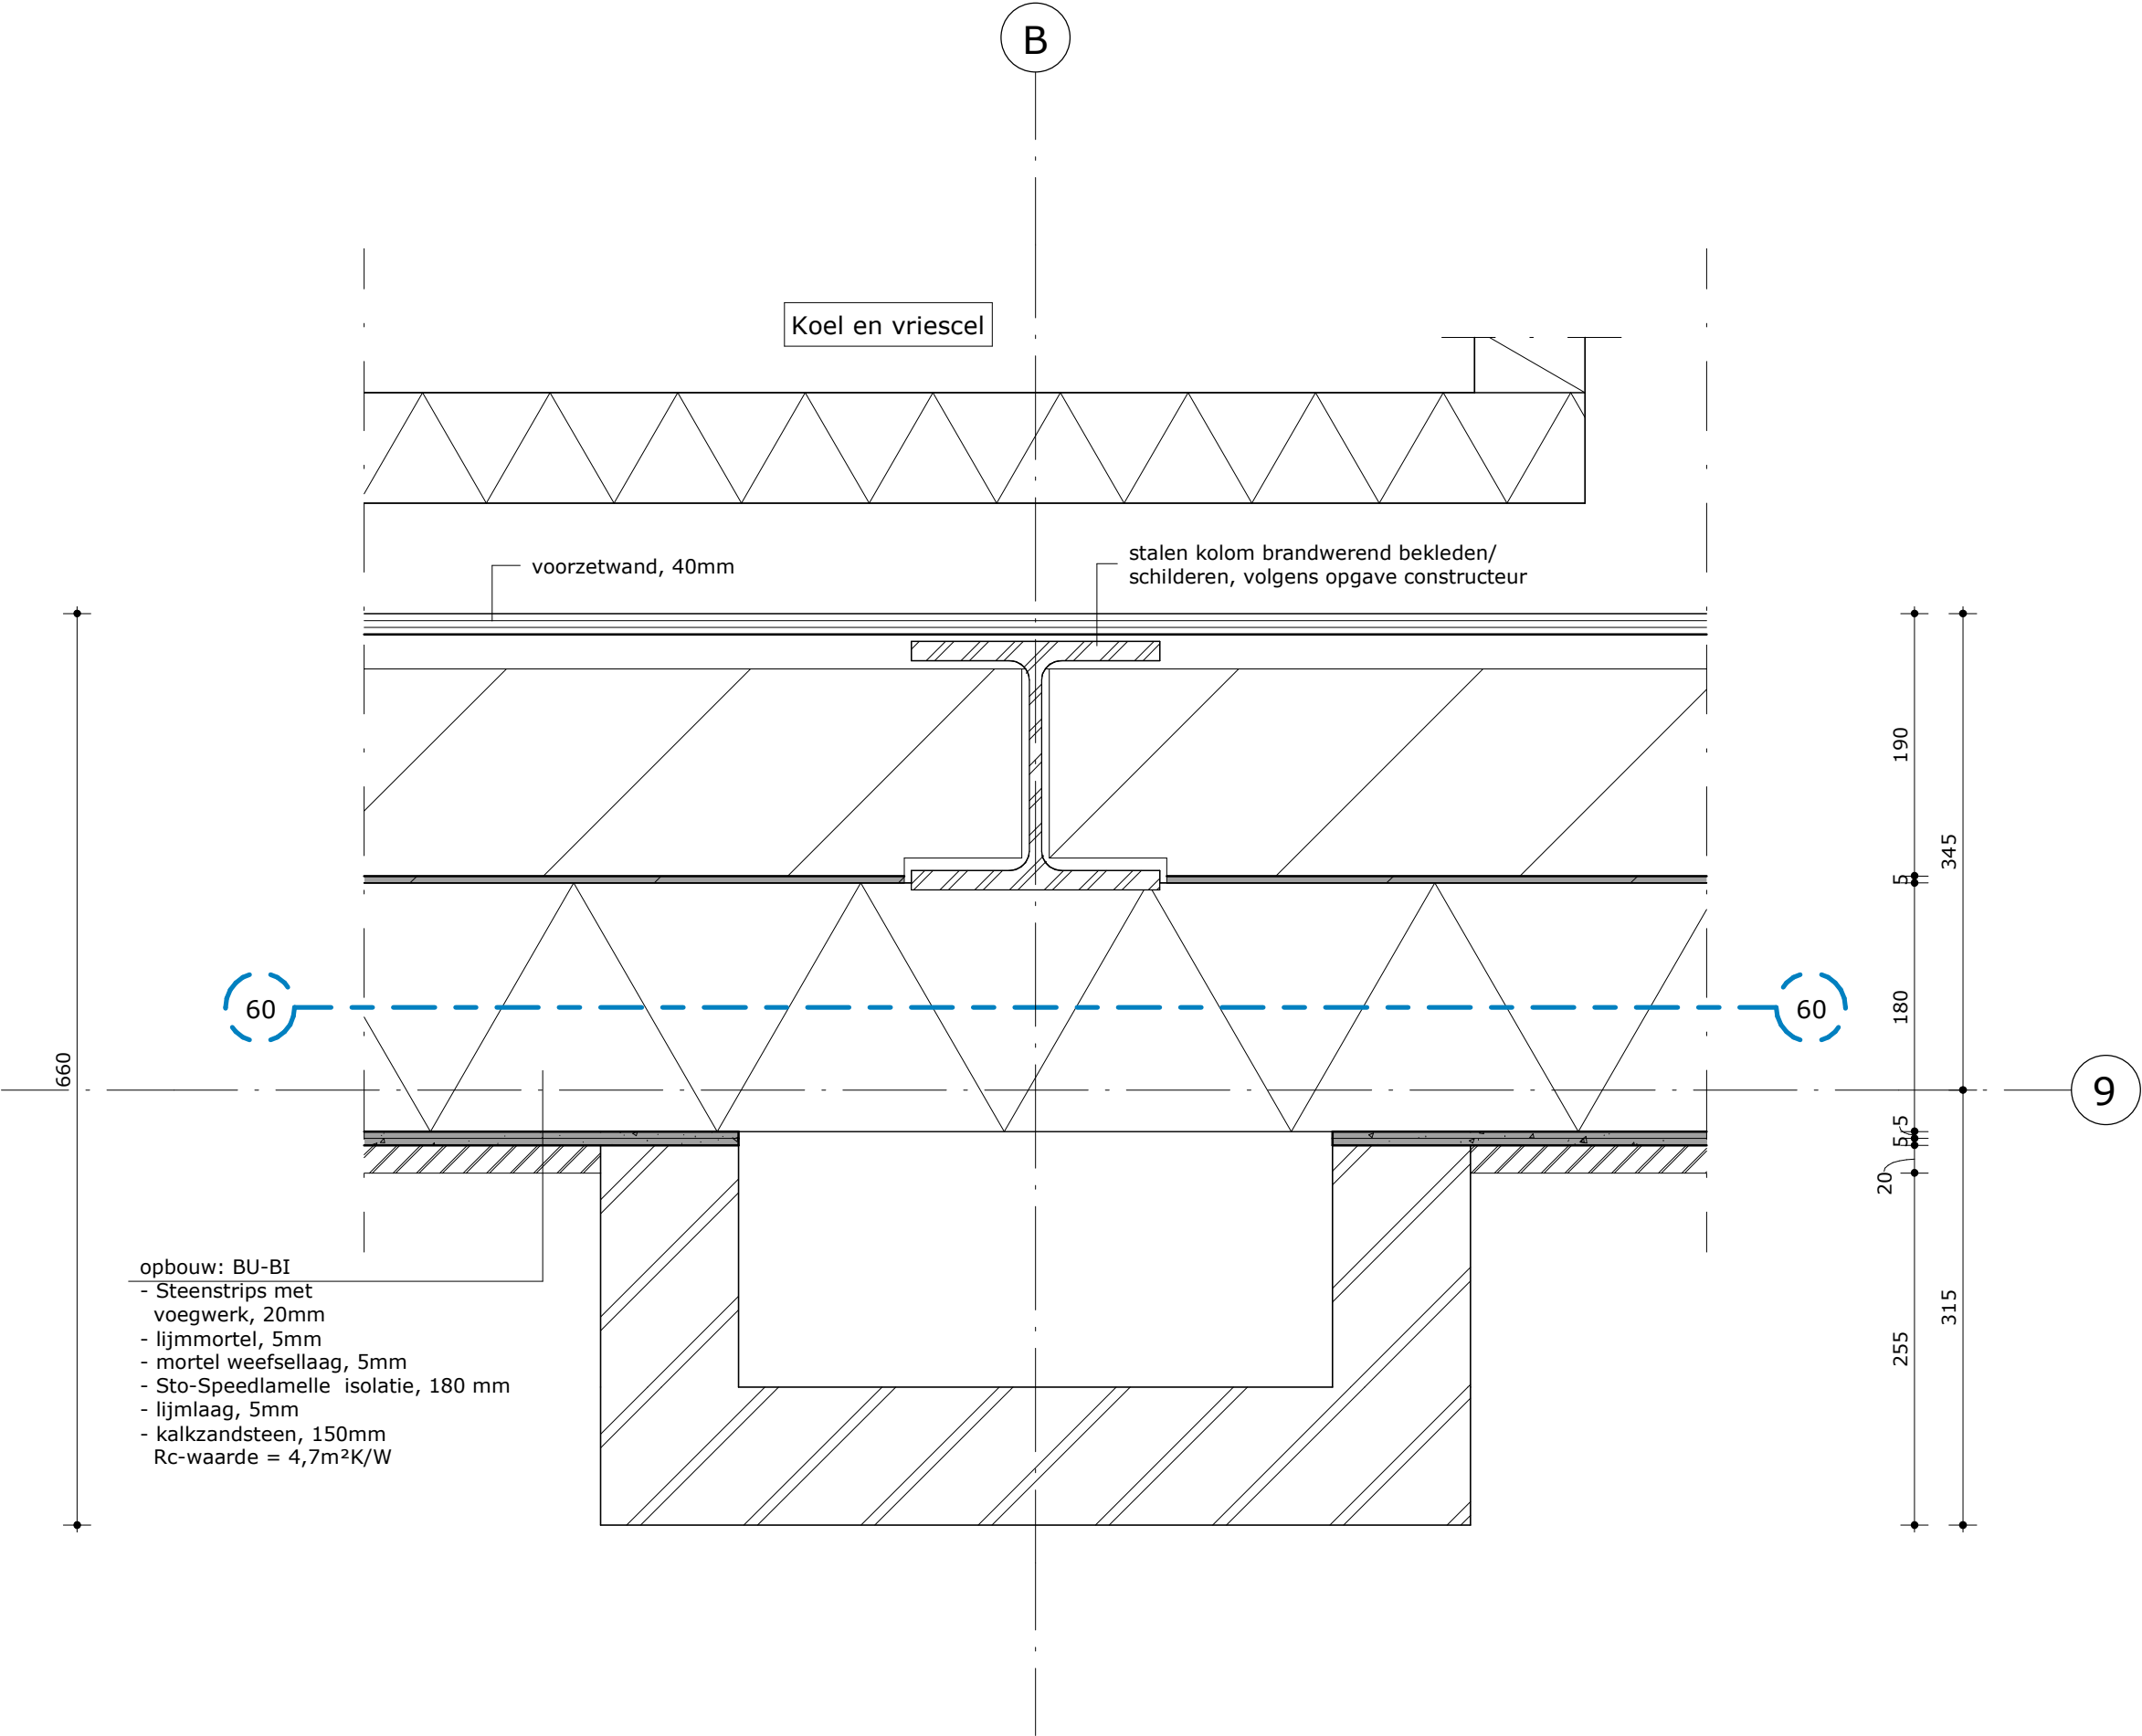



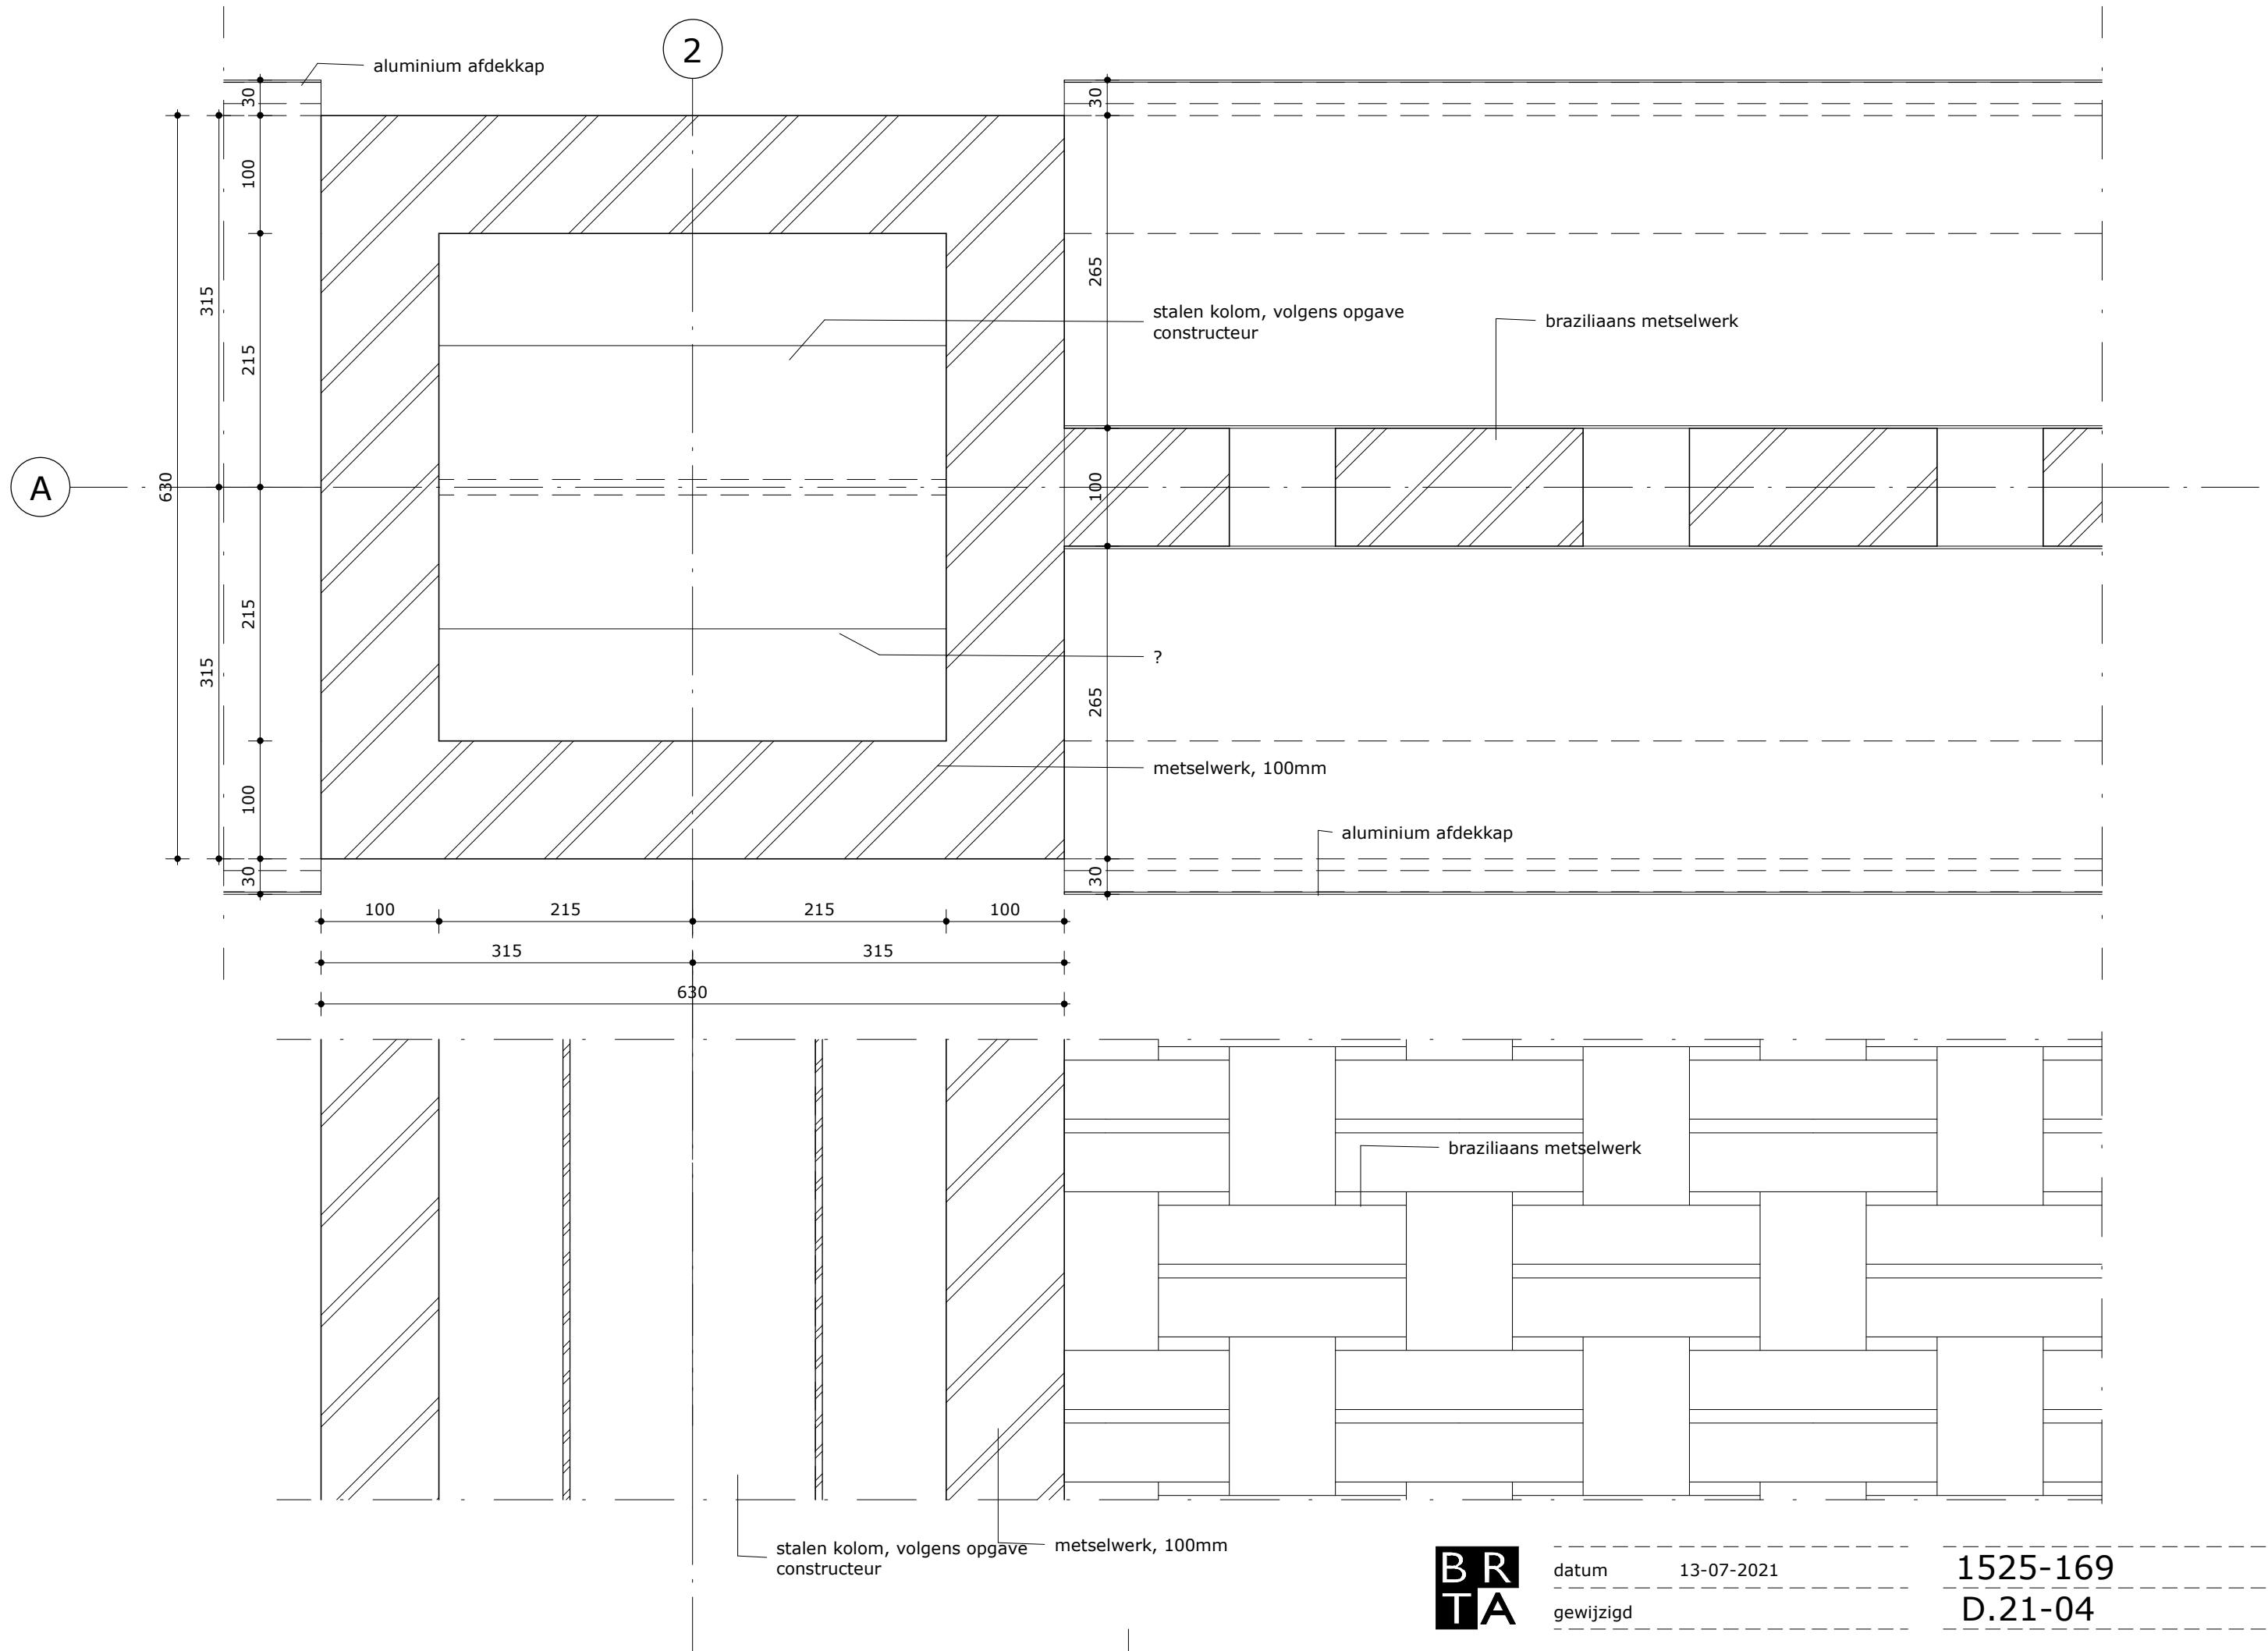

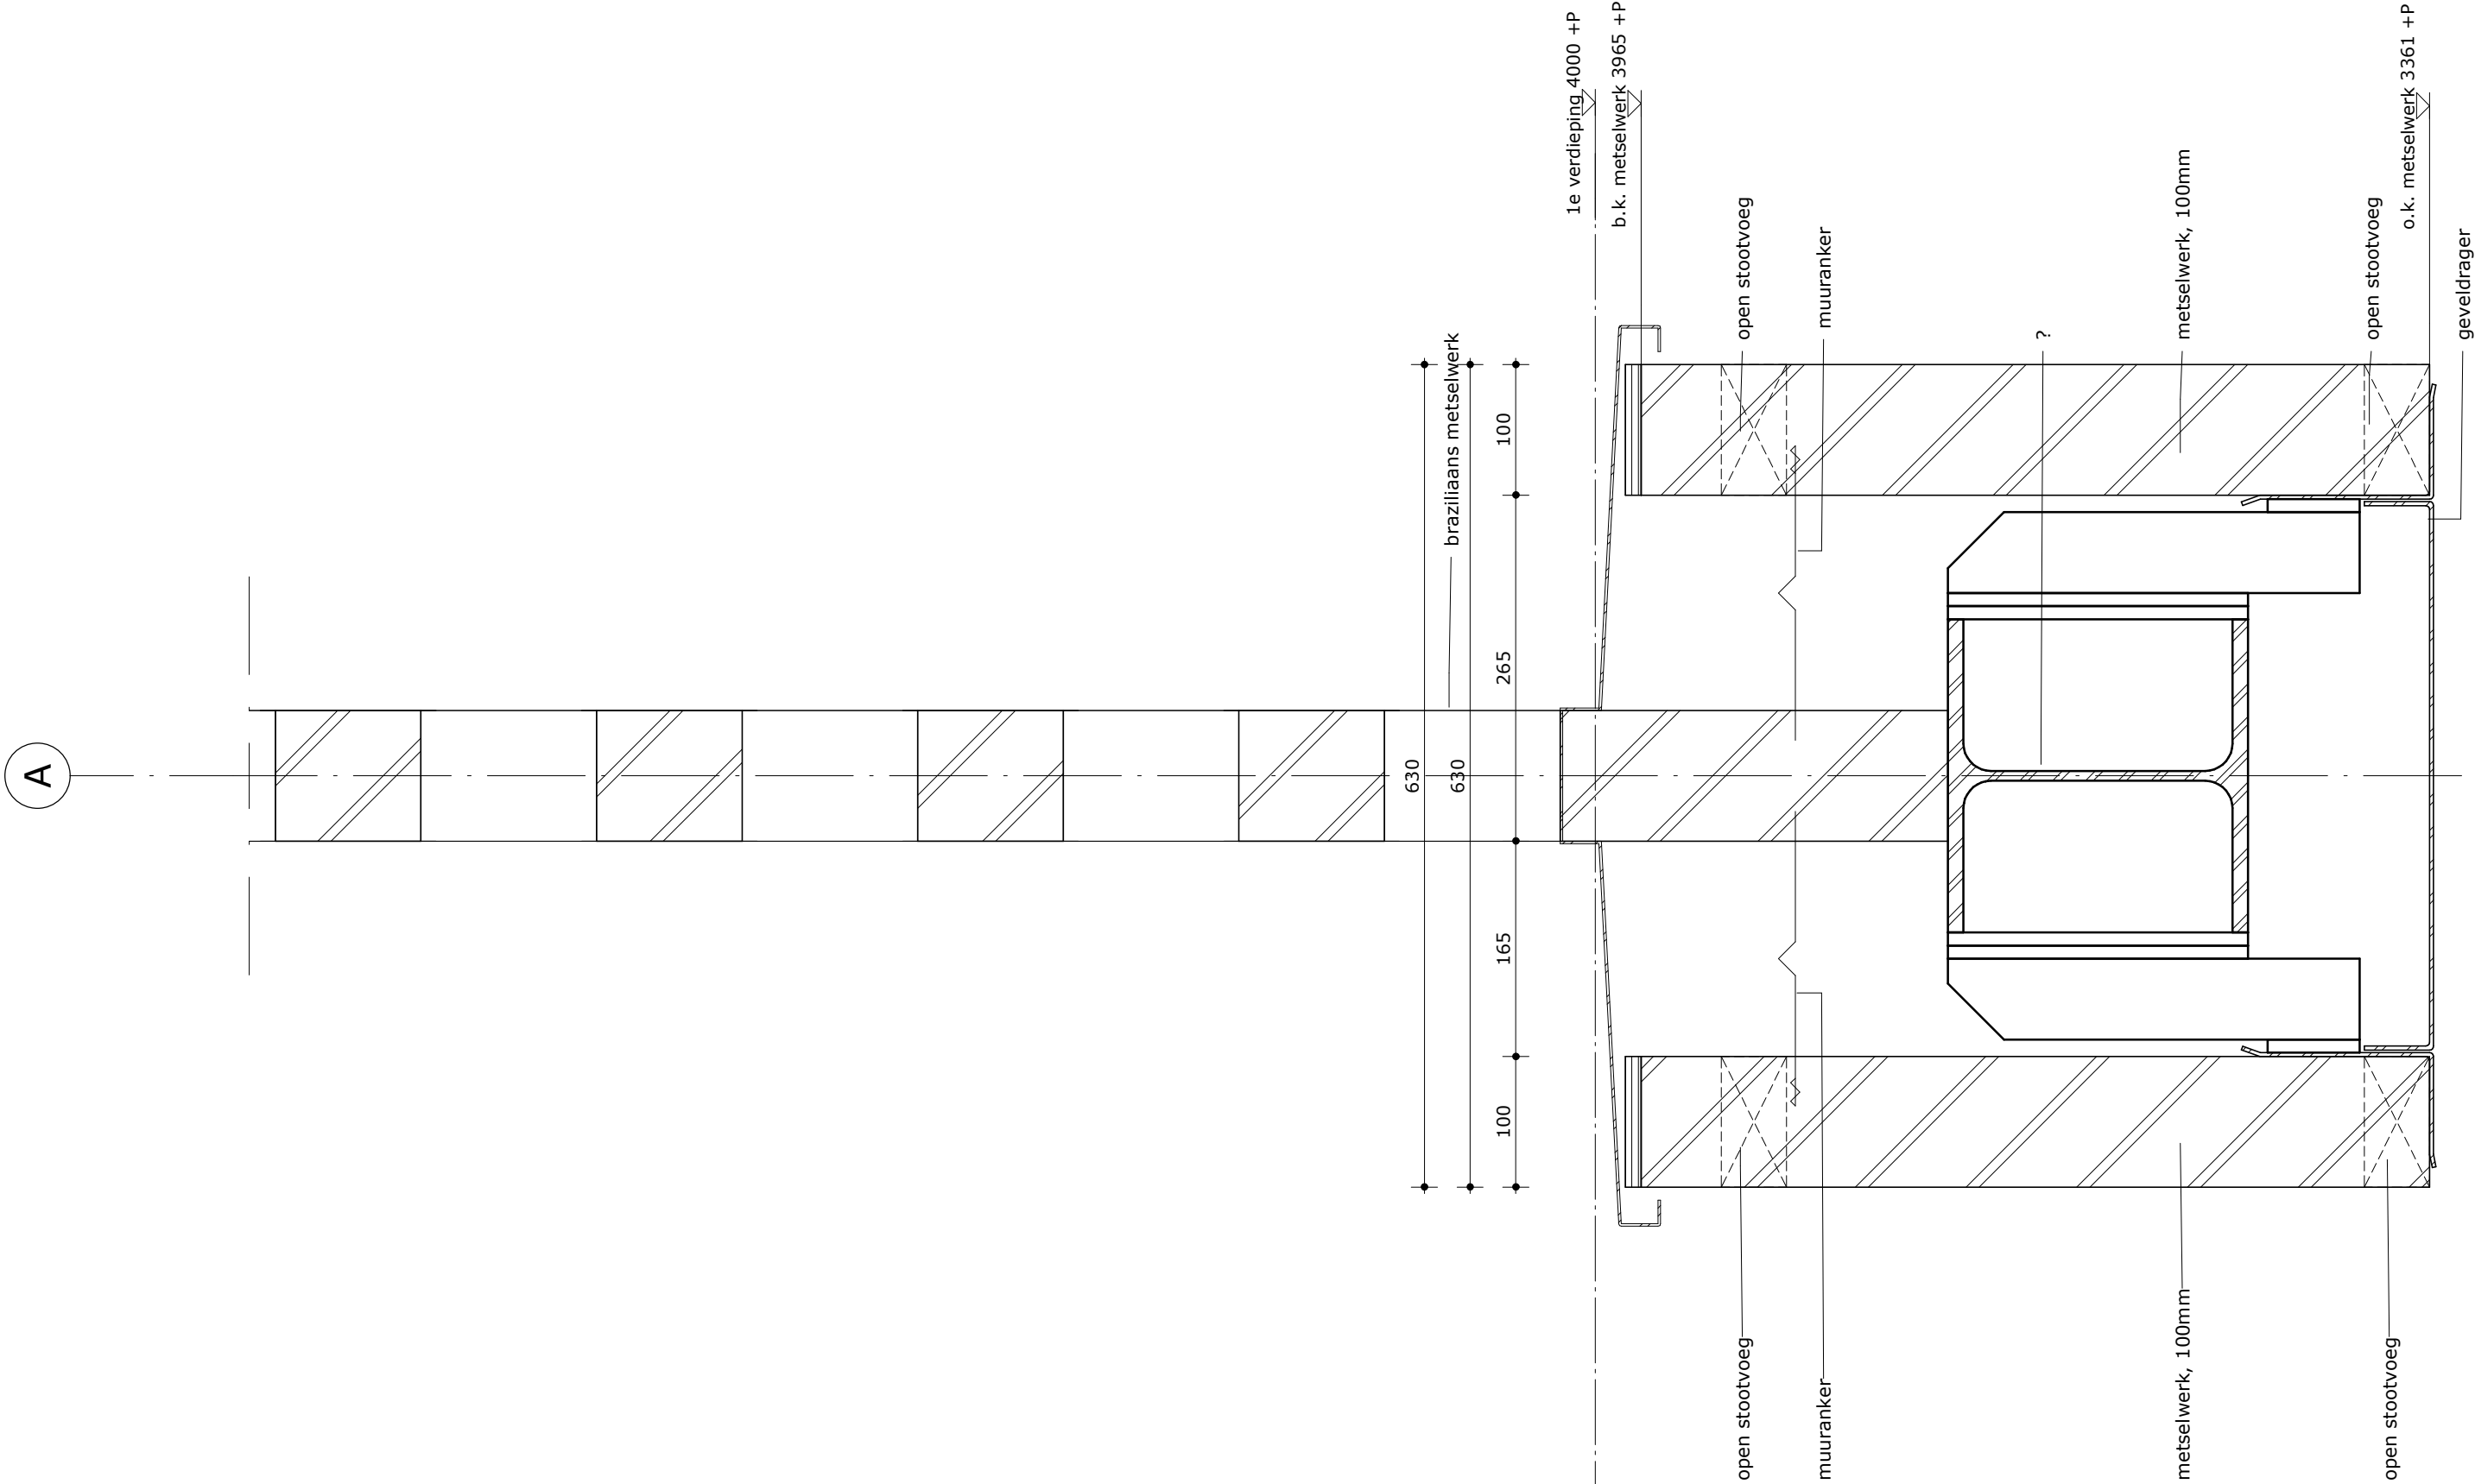


A



datum 13-07-2021

gewijzigd


1525-169
D.21-05

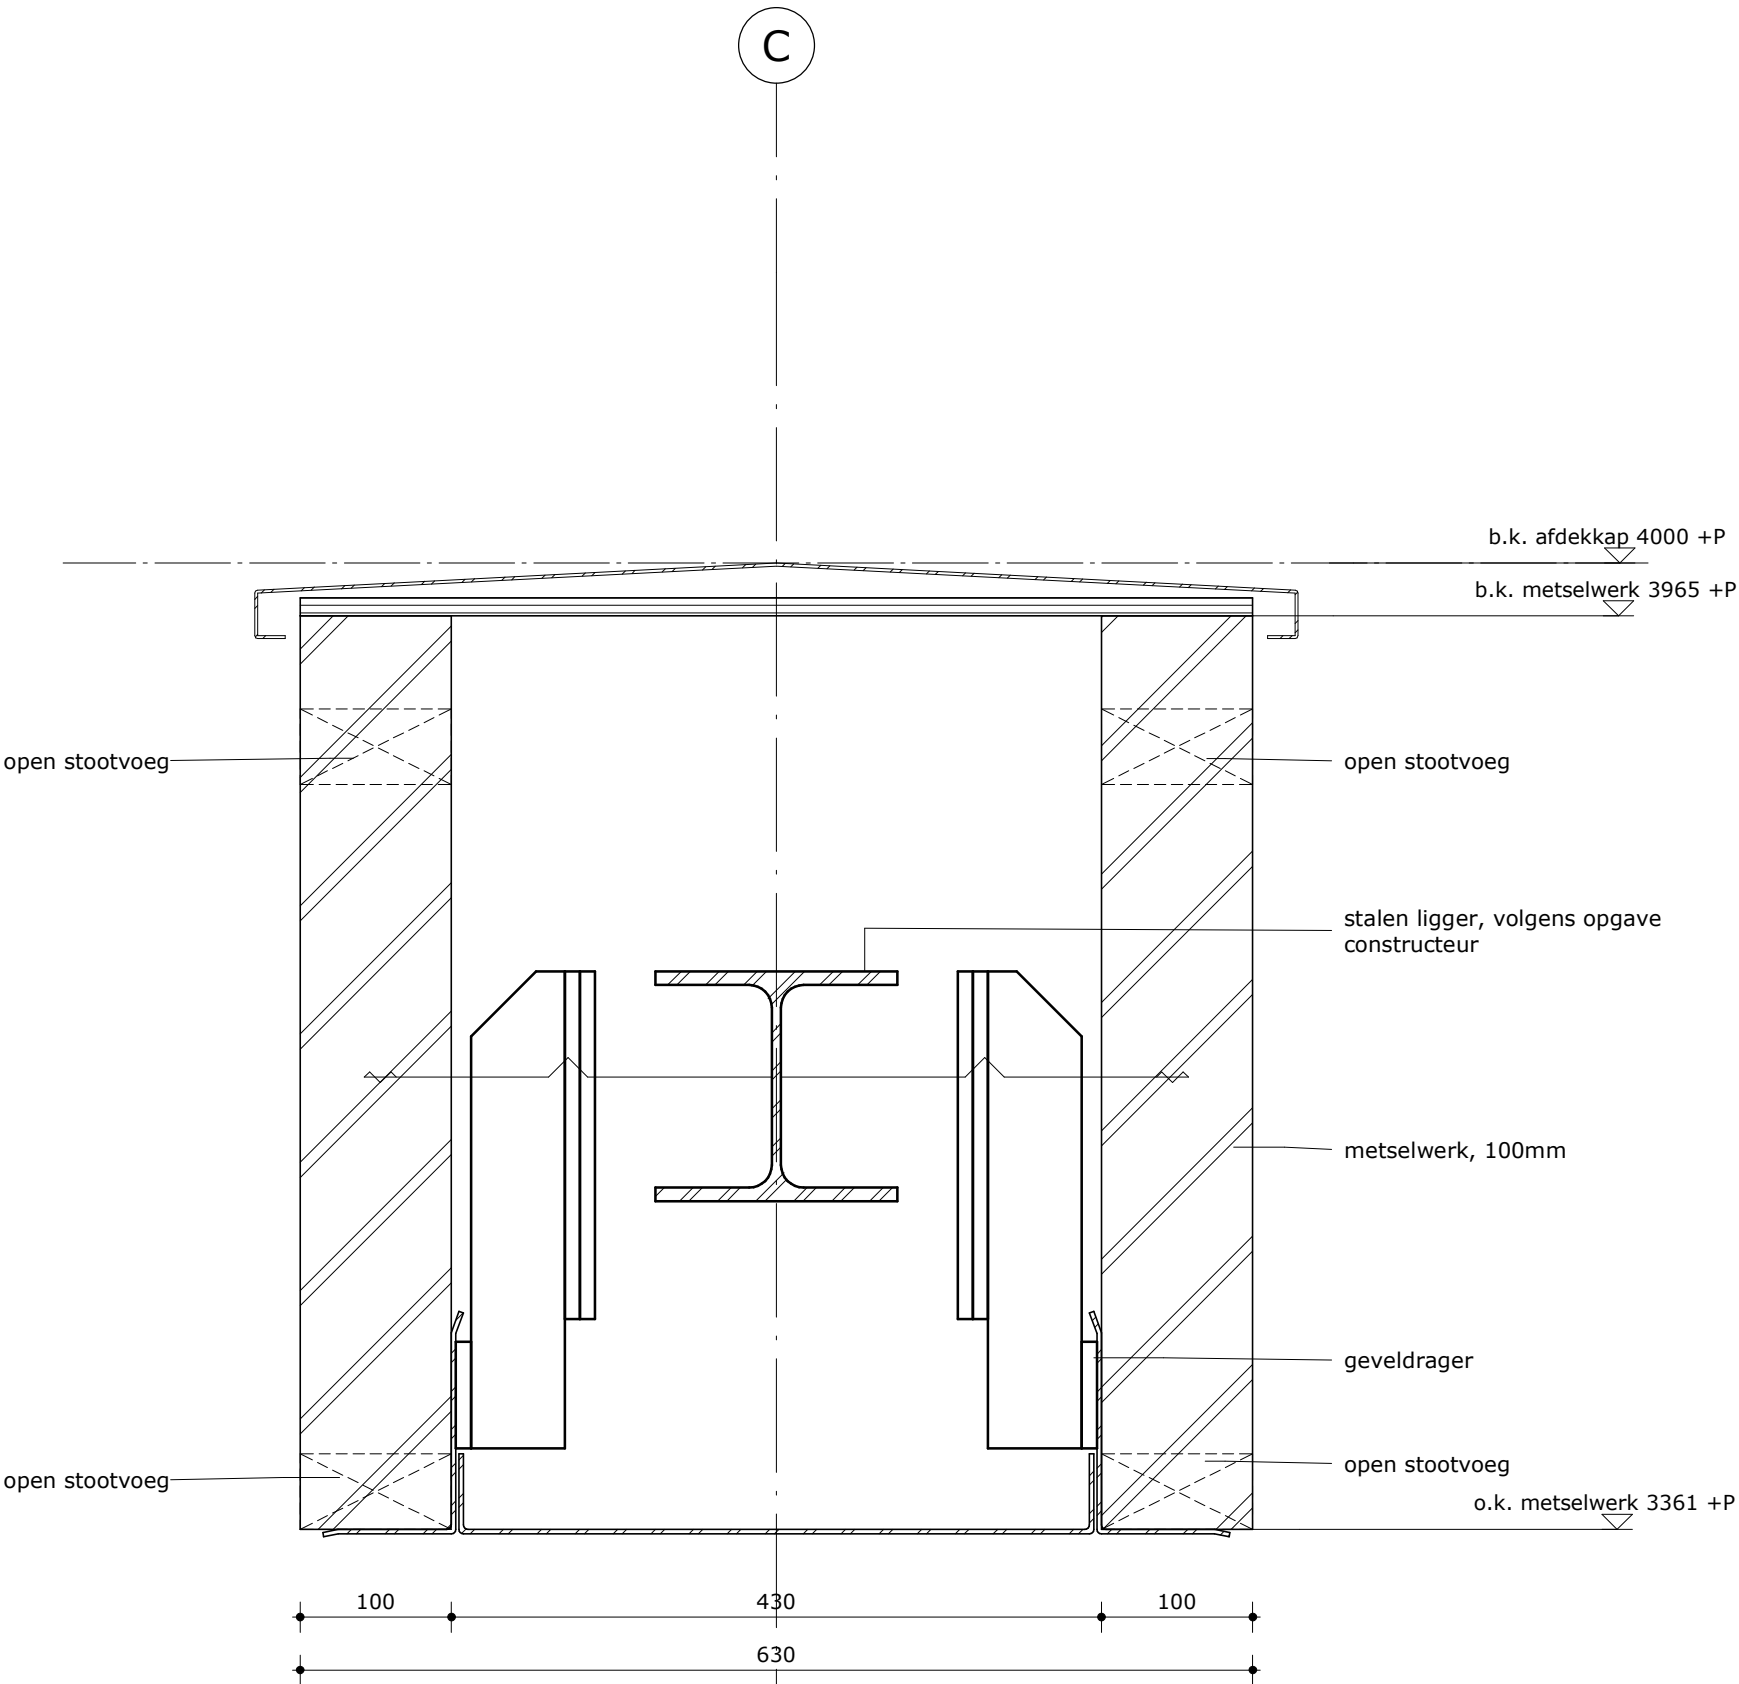





gewijzigd A 23-09-2021

1525-169
D.21-07

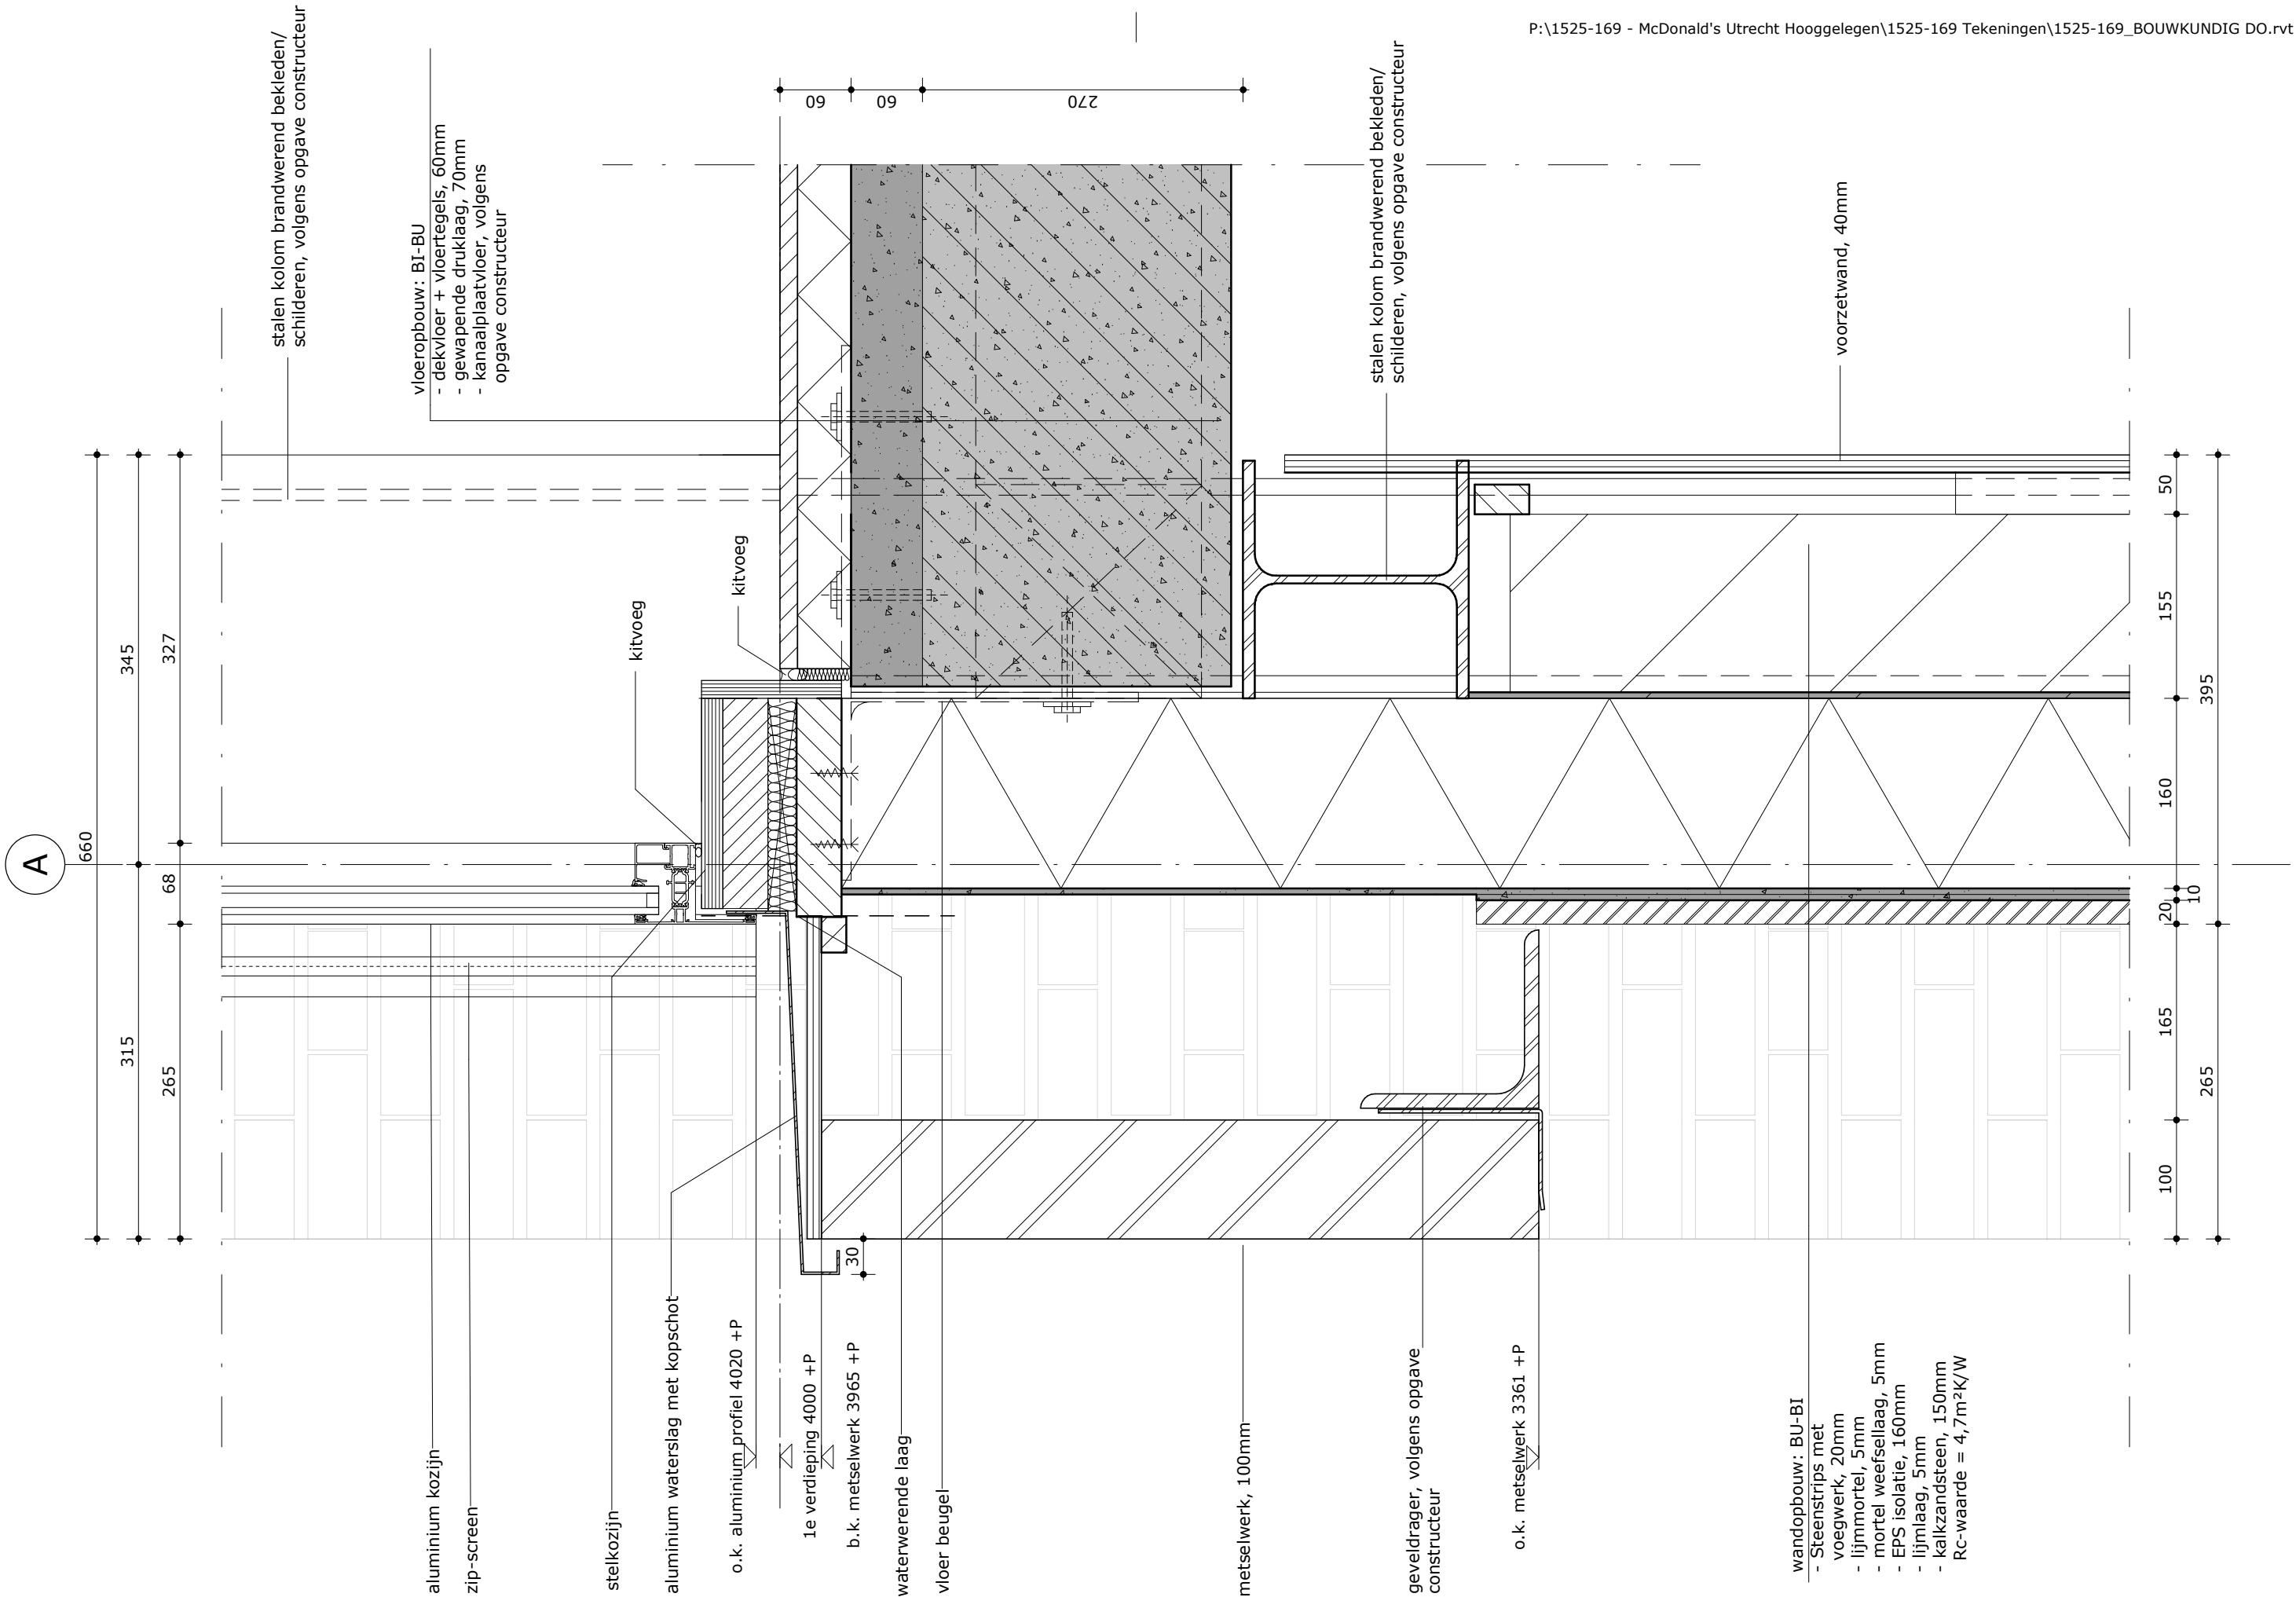

datum	13-07-2021	1525-169
gewijzigd	A 23-09-2021	D.21-08

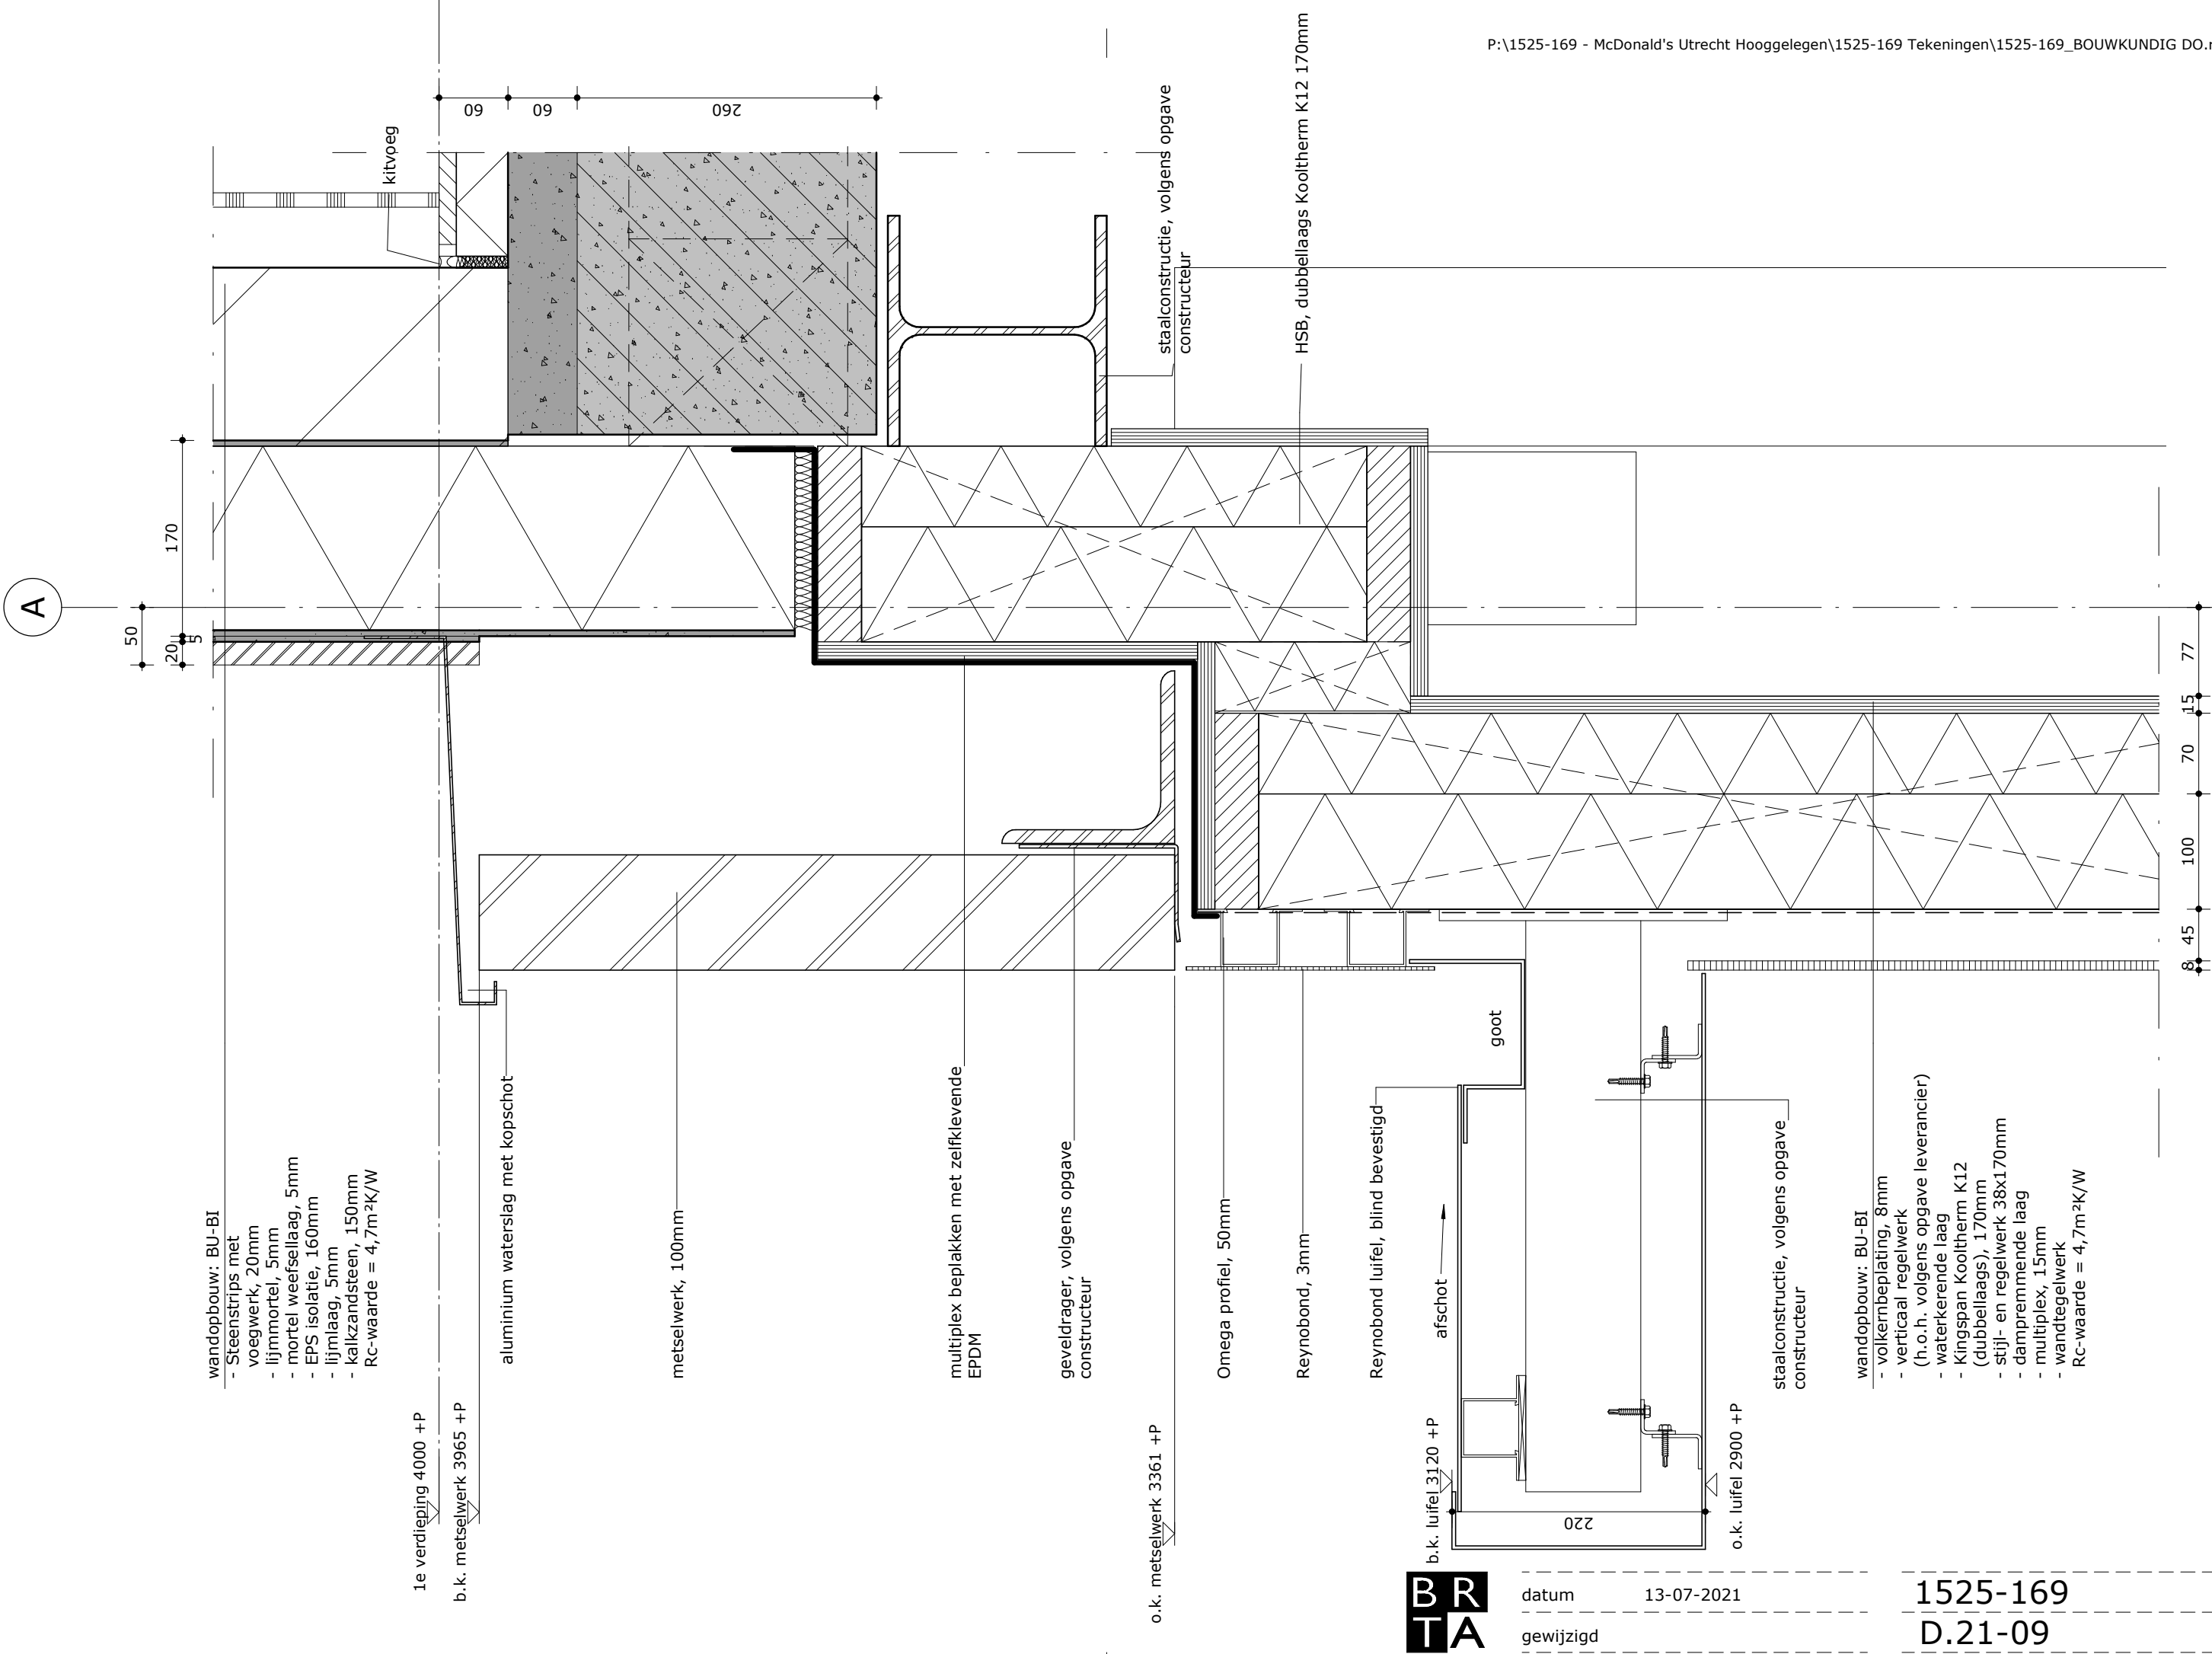

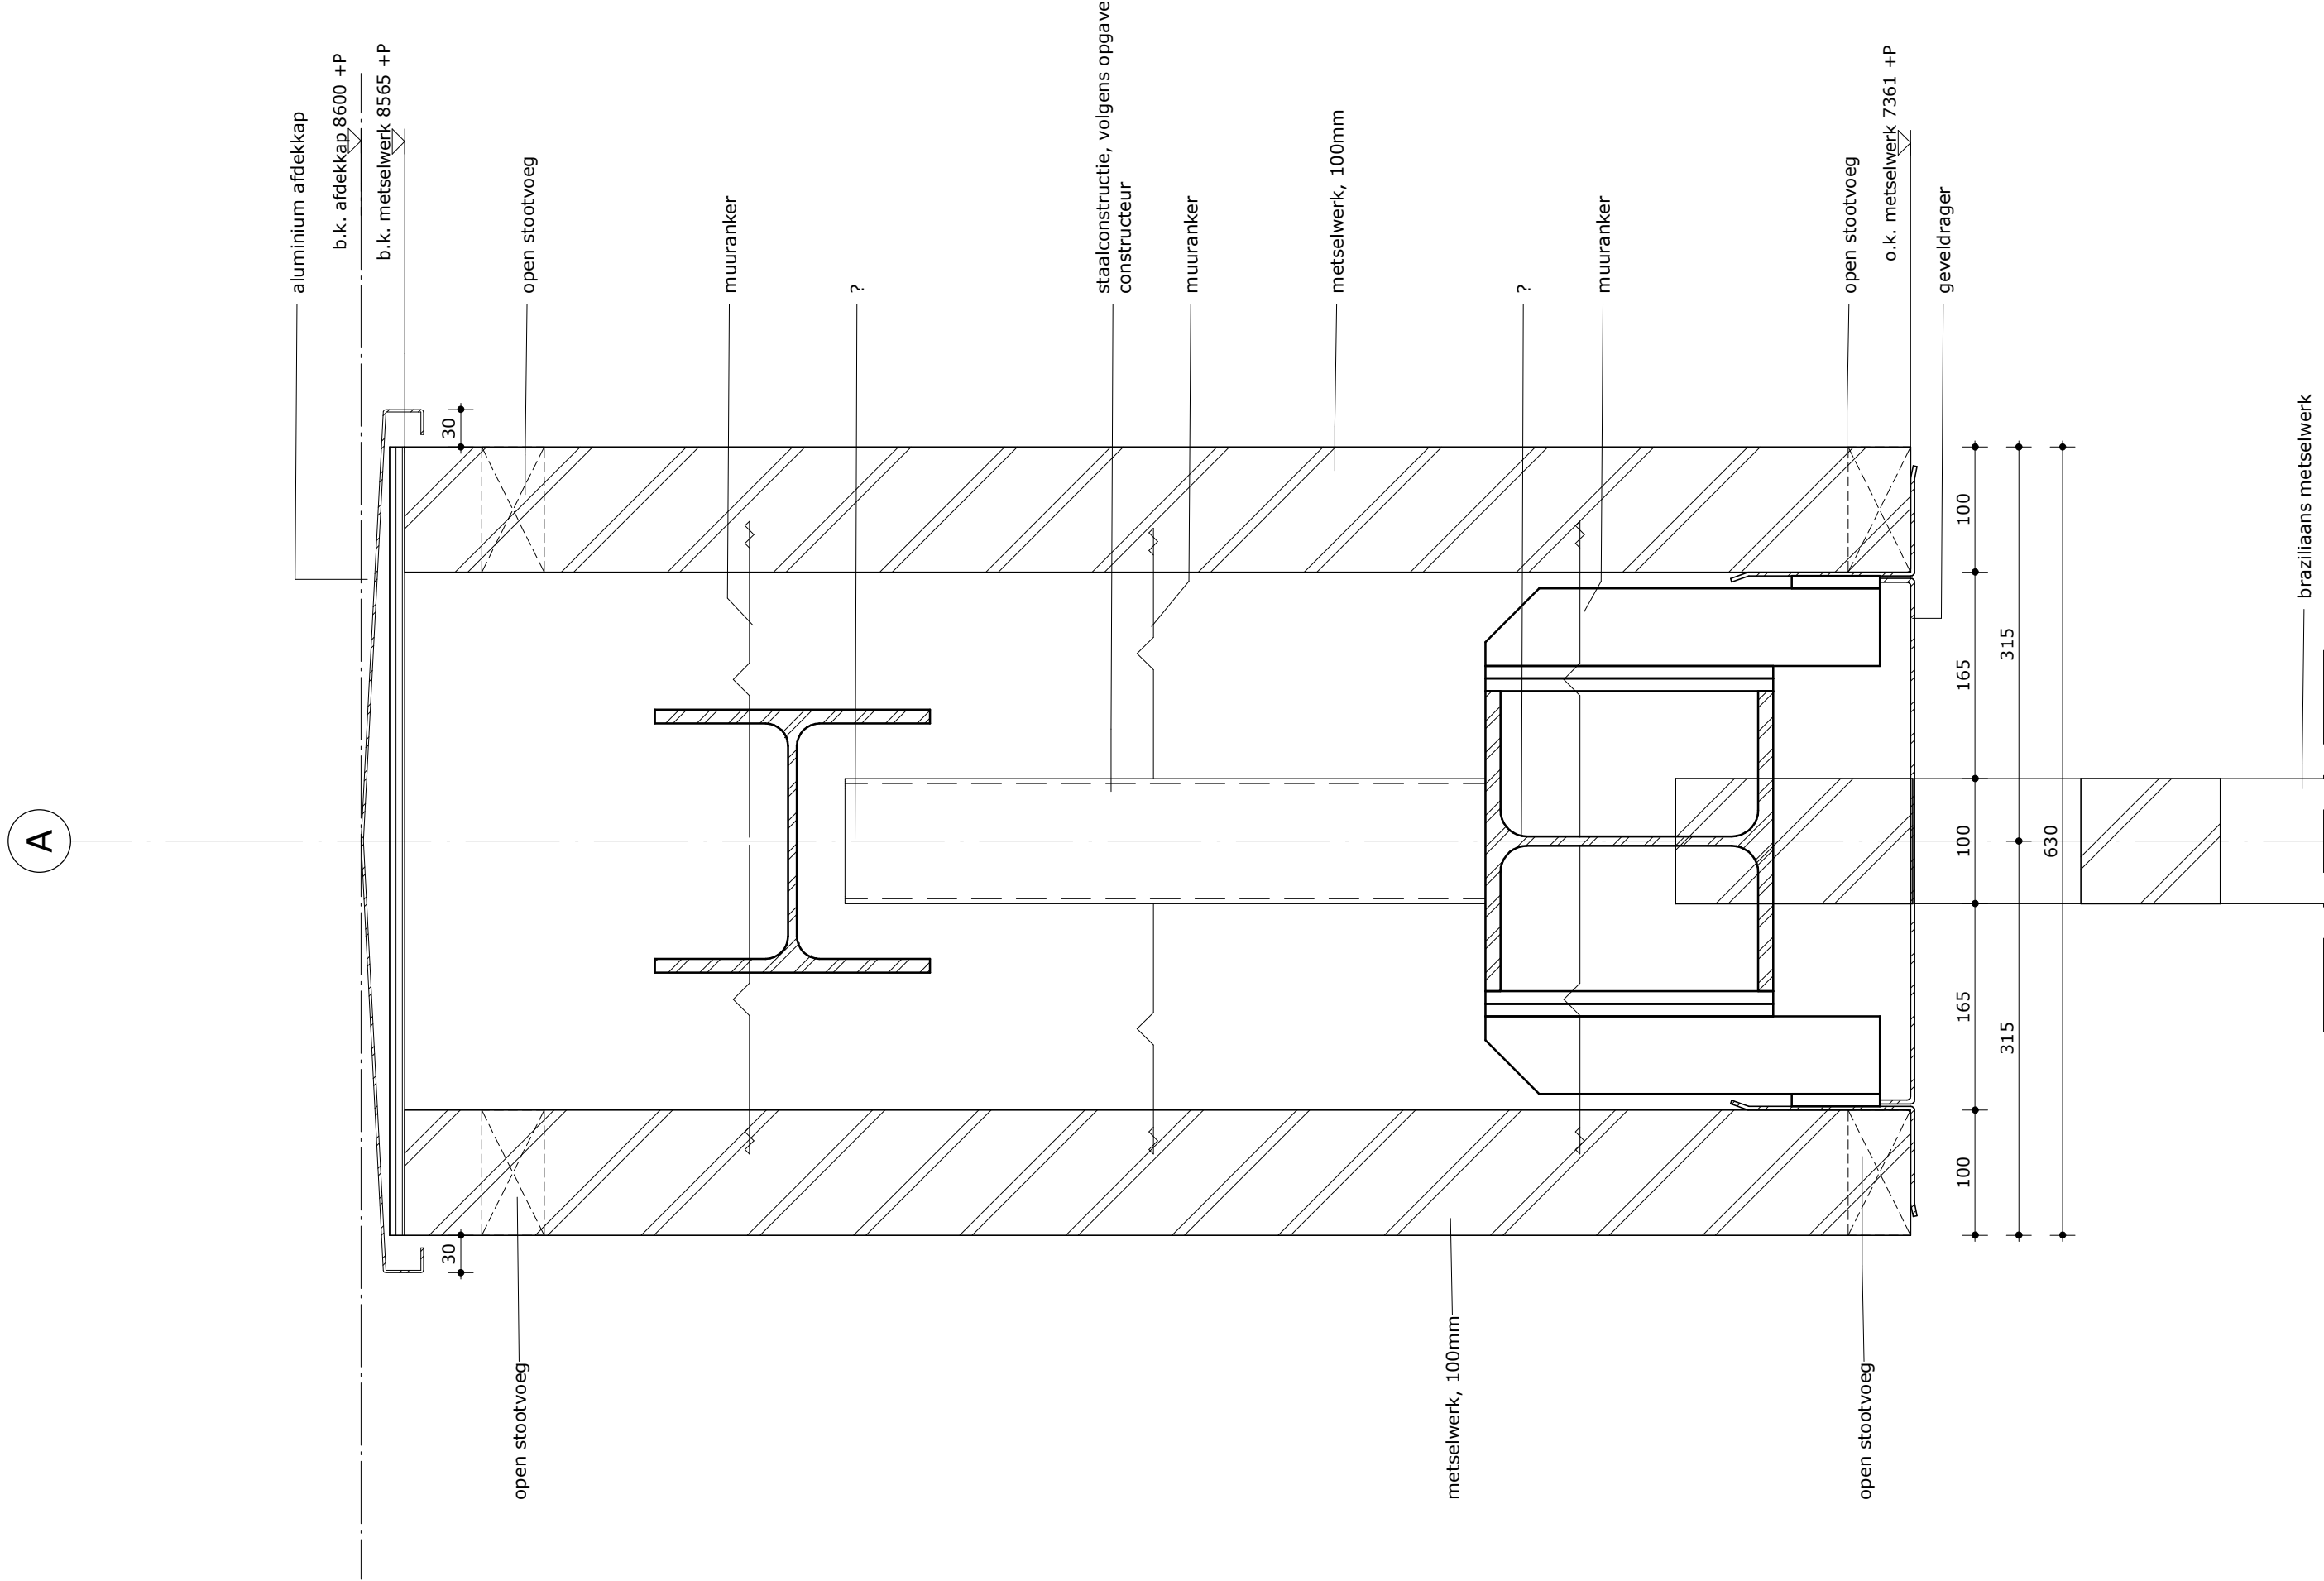


datum 13-07-2021

gewijzigd

1525-169
D.27-01


C

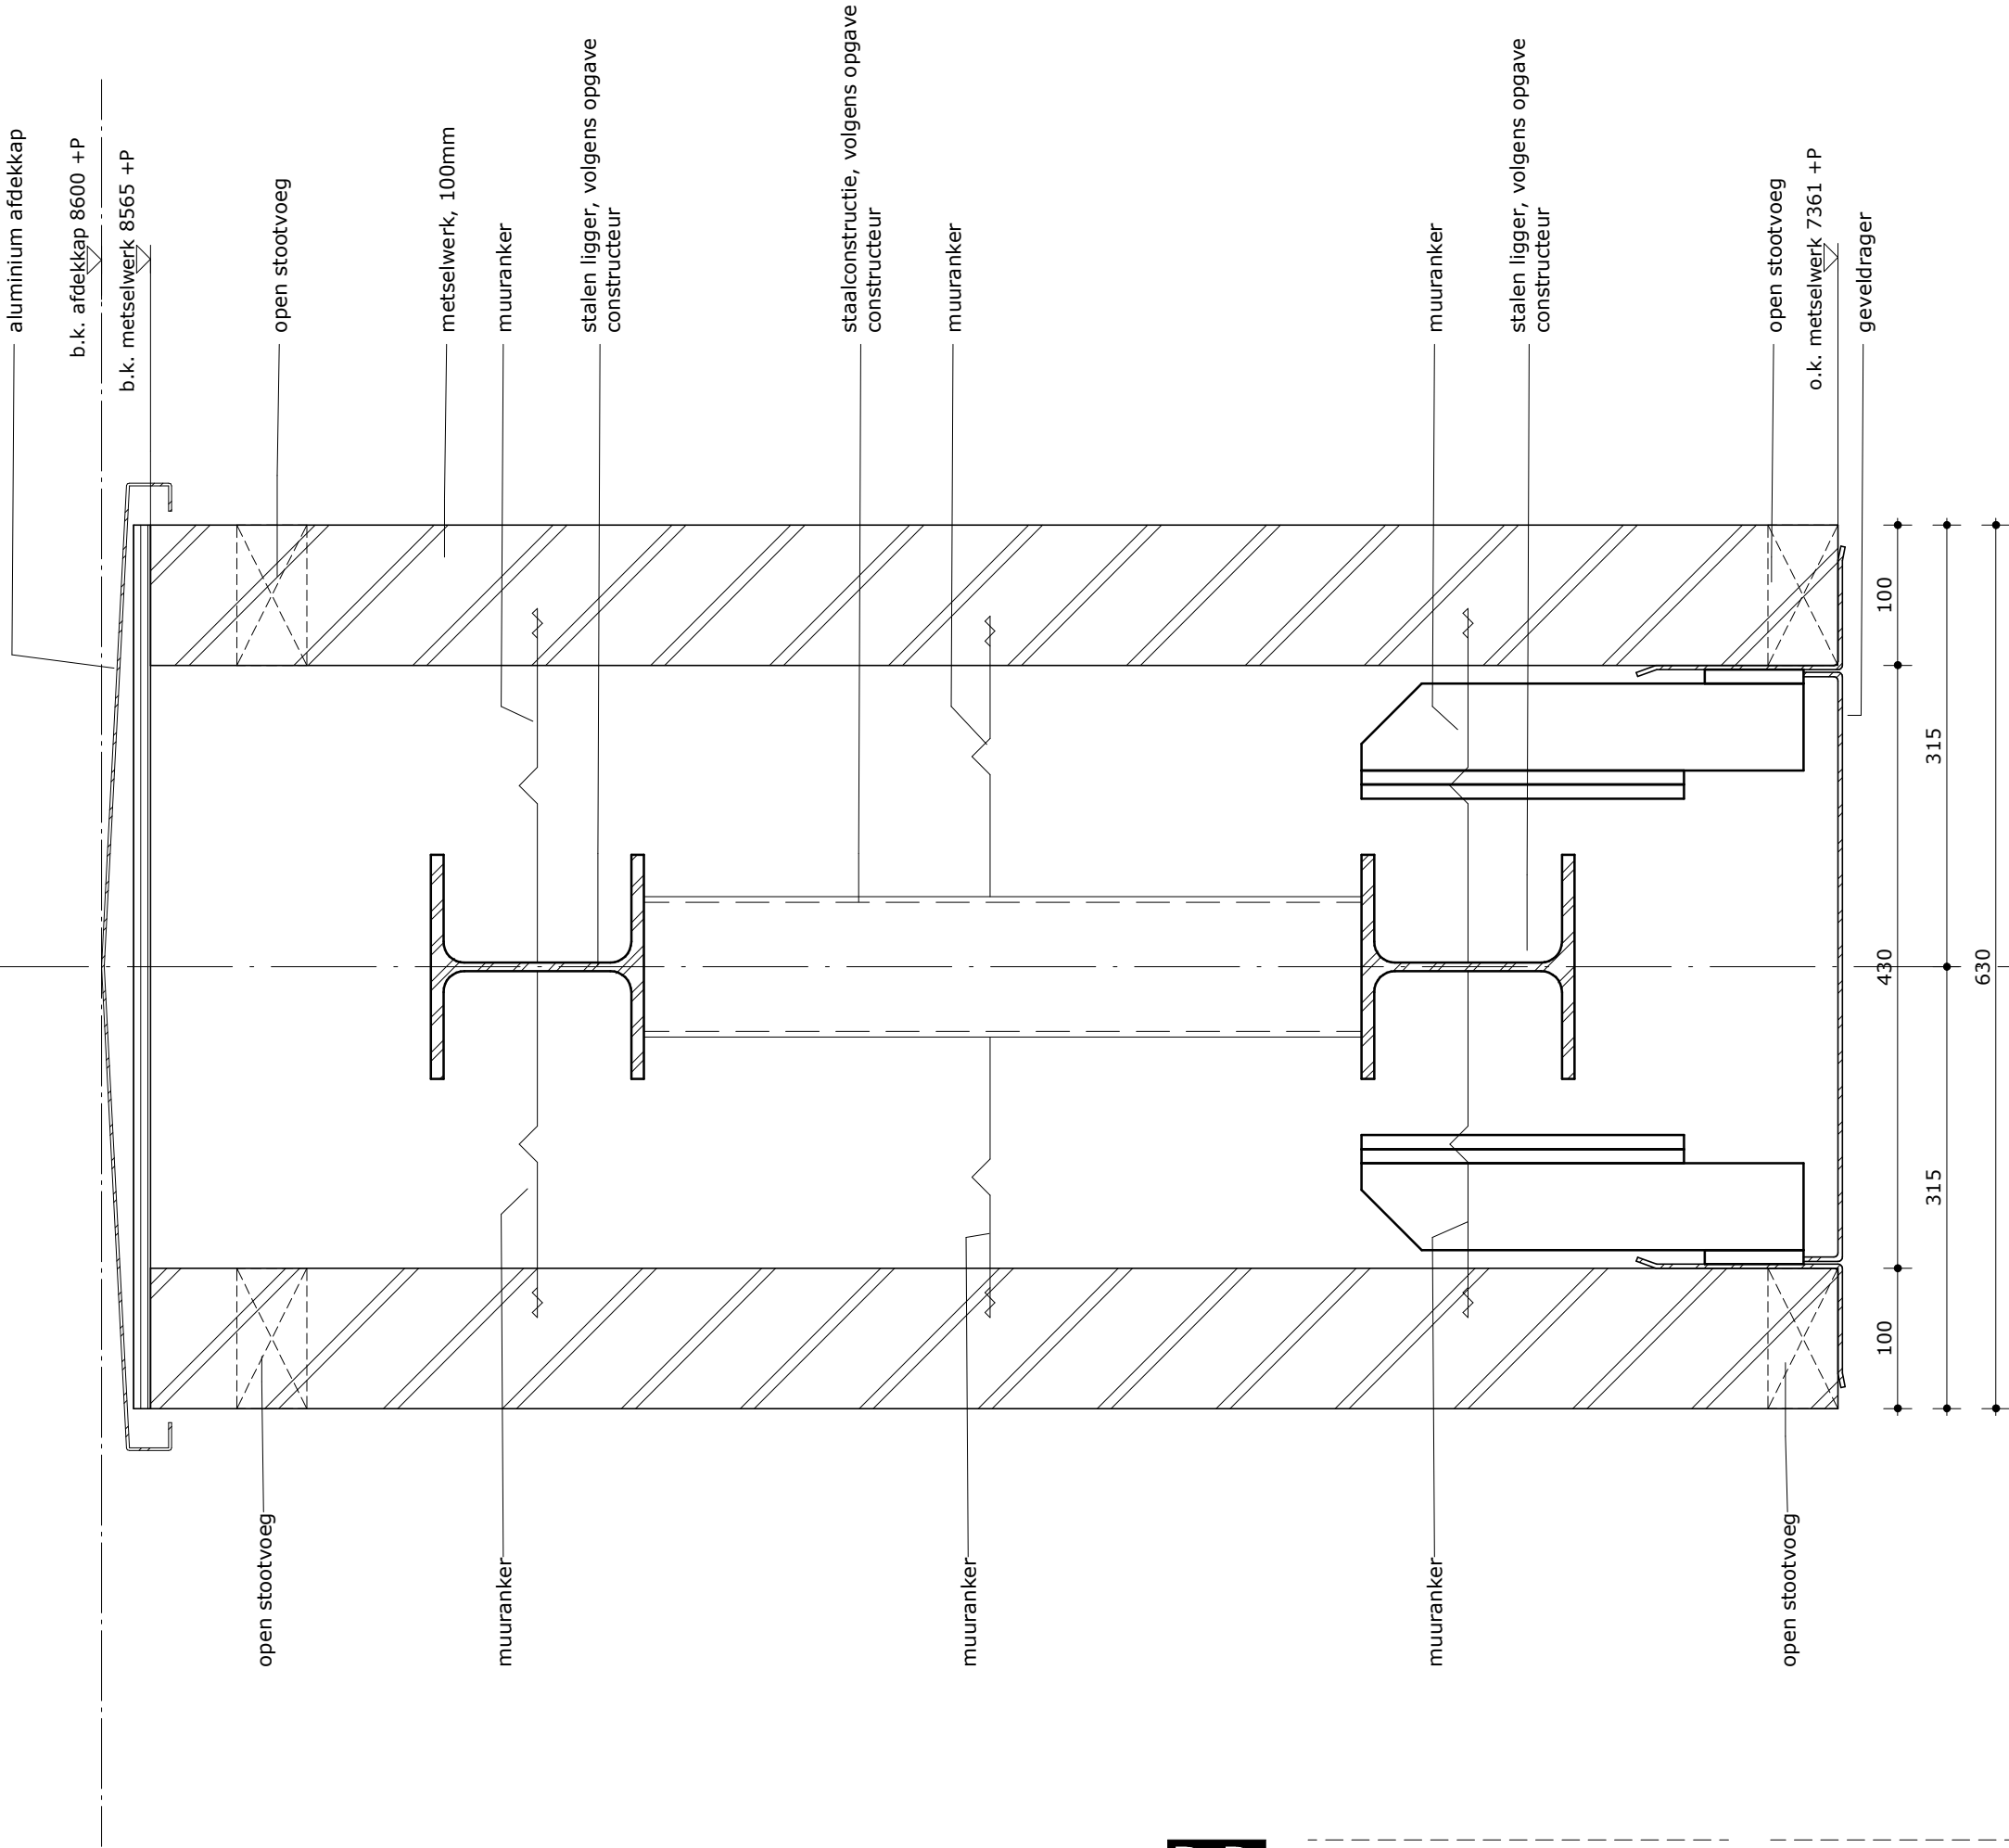

datum 13-07-2021

gewijzigd

1525-169
D.27-02

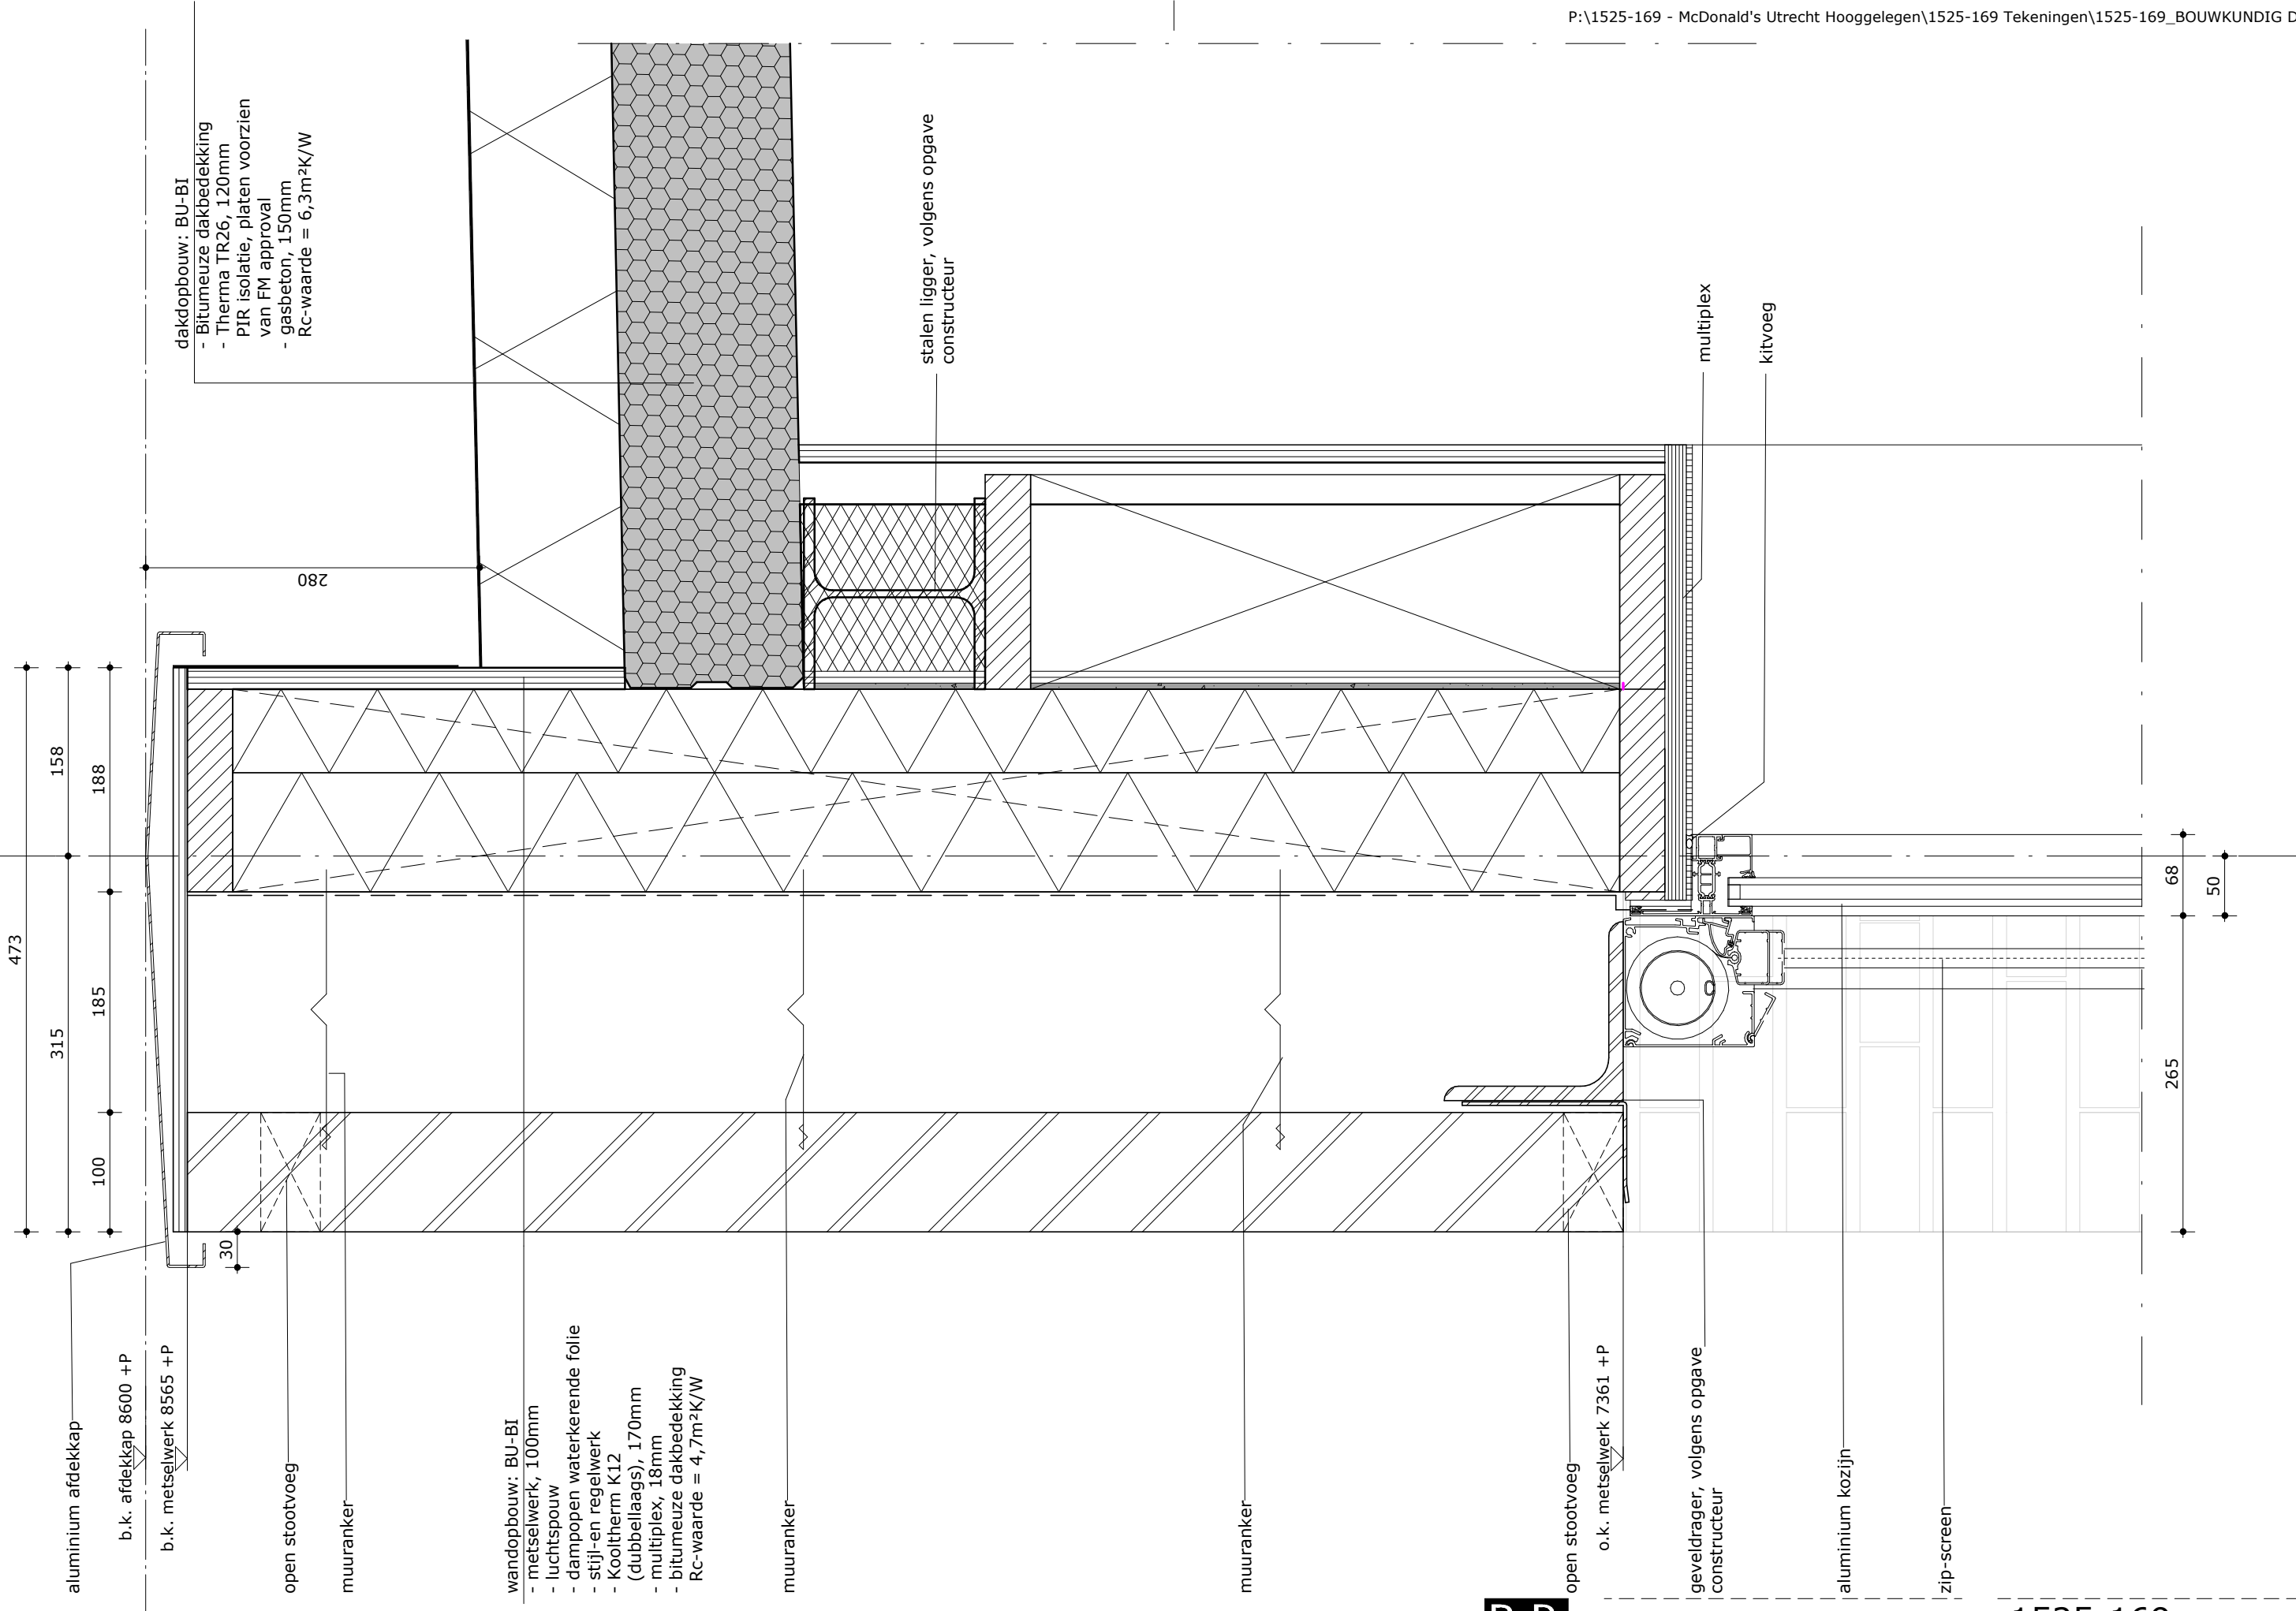


datum 13-07-2021

gewijzigd A 23-09-2021

1525-169
D.27-03



1525-169
D.27-04

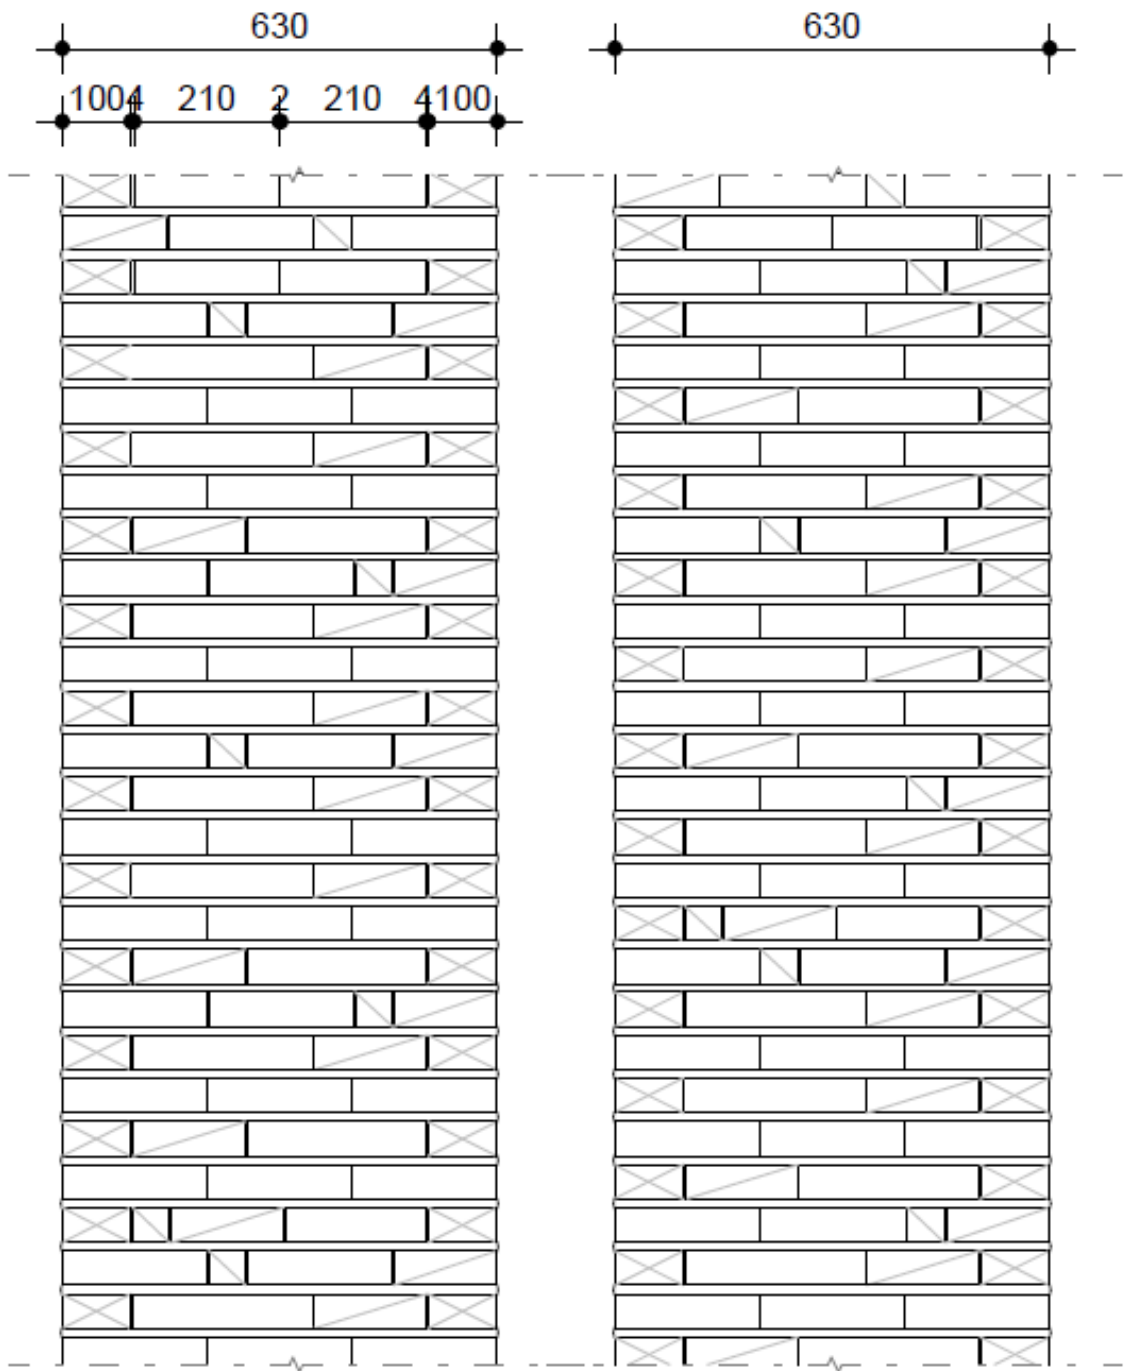

lagenmaat 61.5mm
starthoogte onder Peil = 35-P
stootvoegloos met geborstelde voegen

