

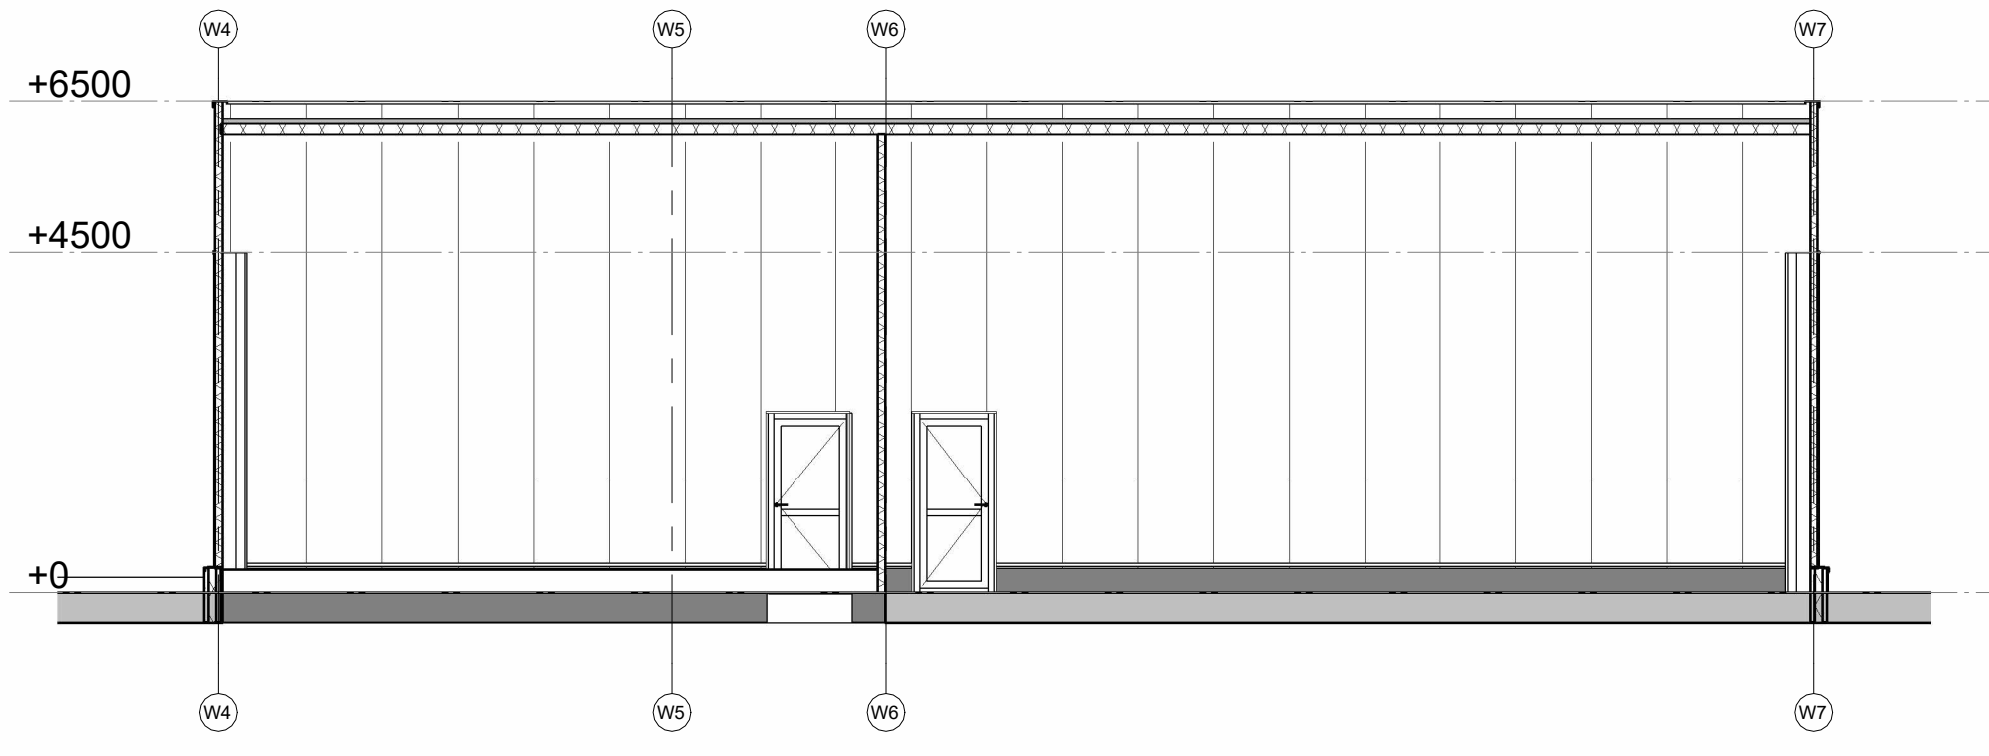



Section 1
Scale 1:100

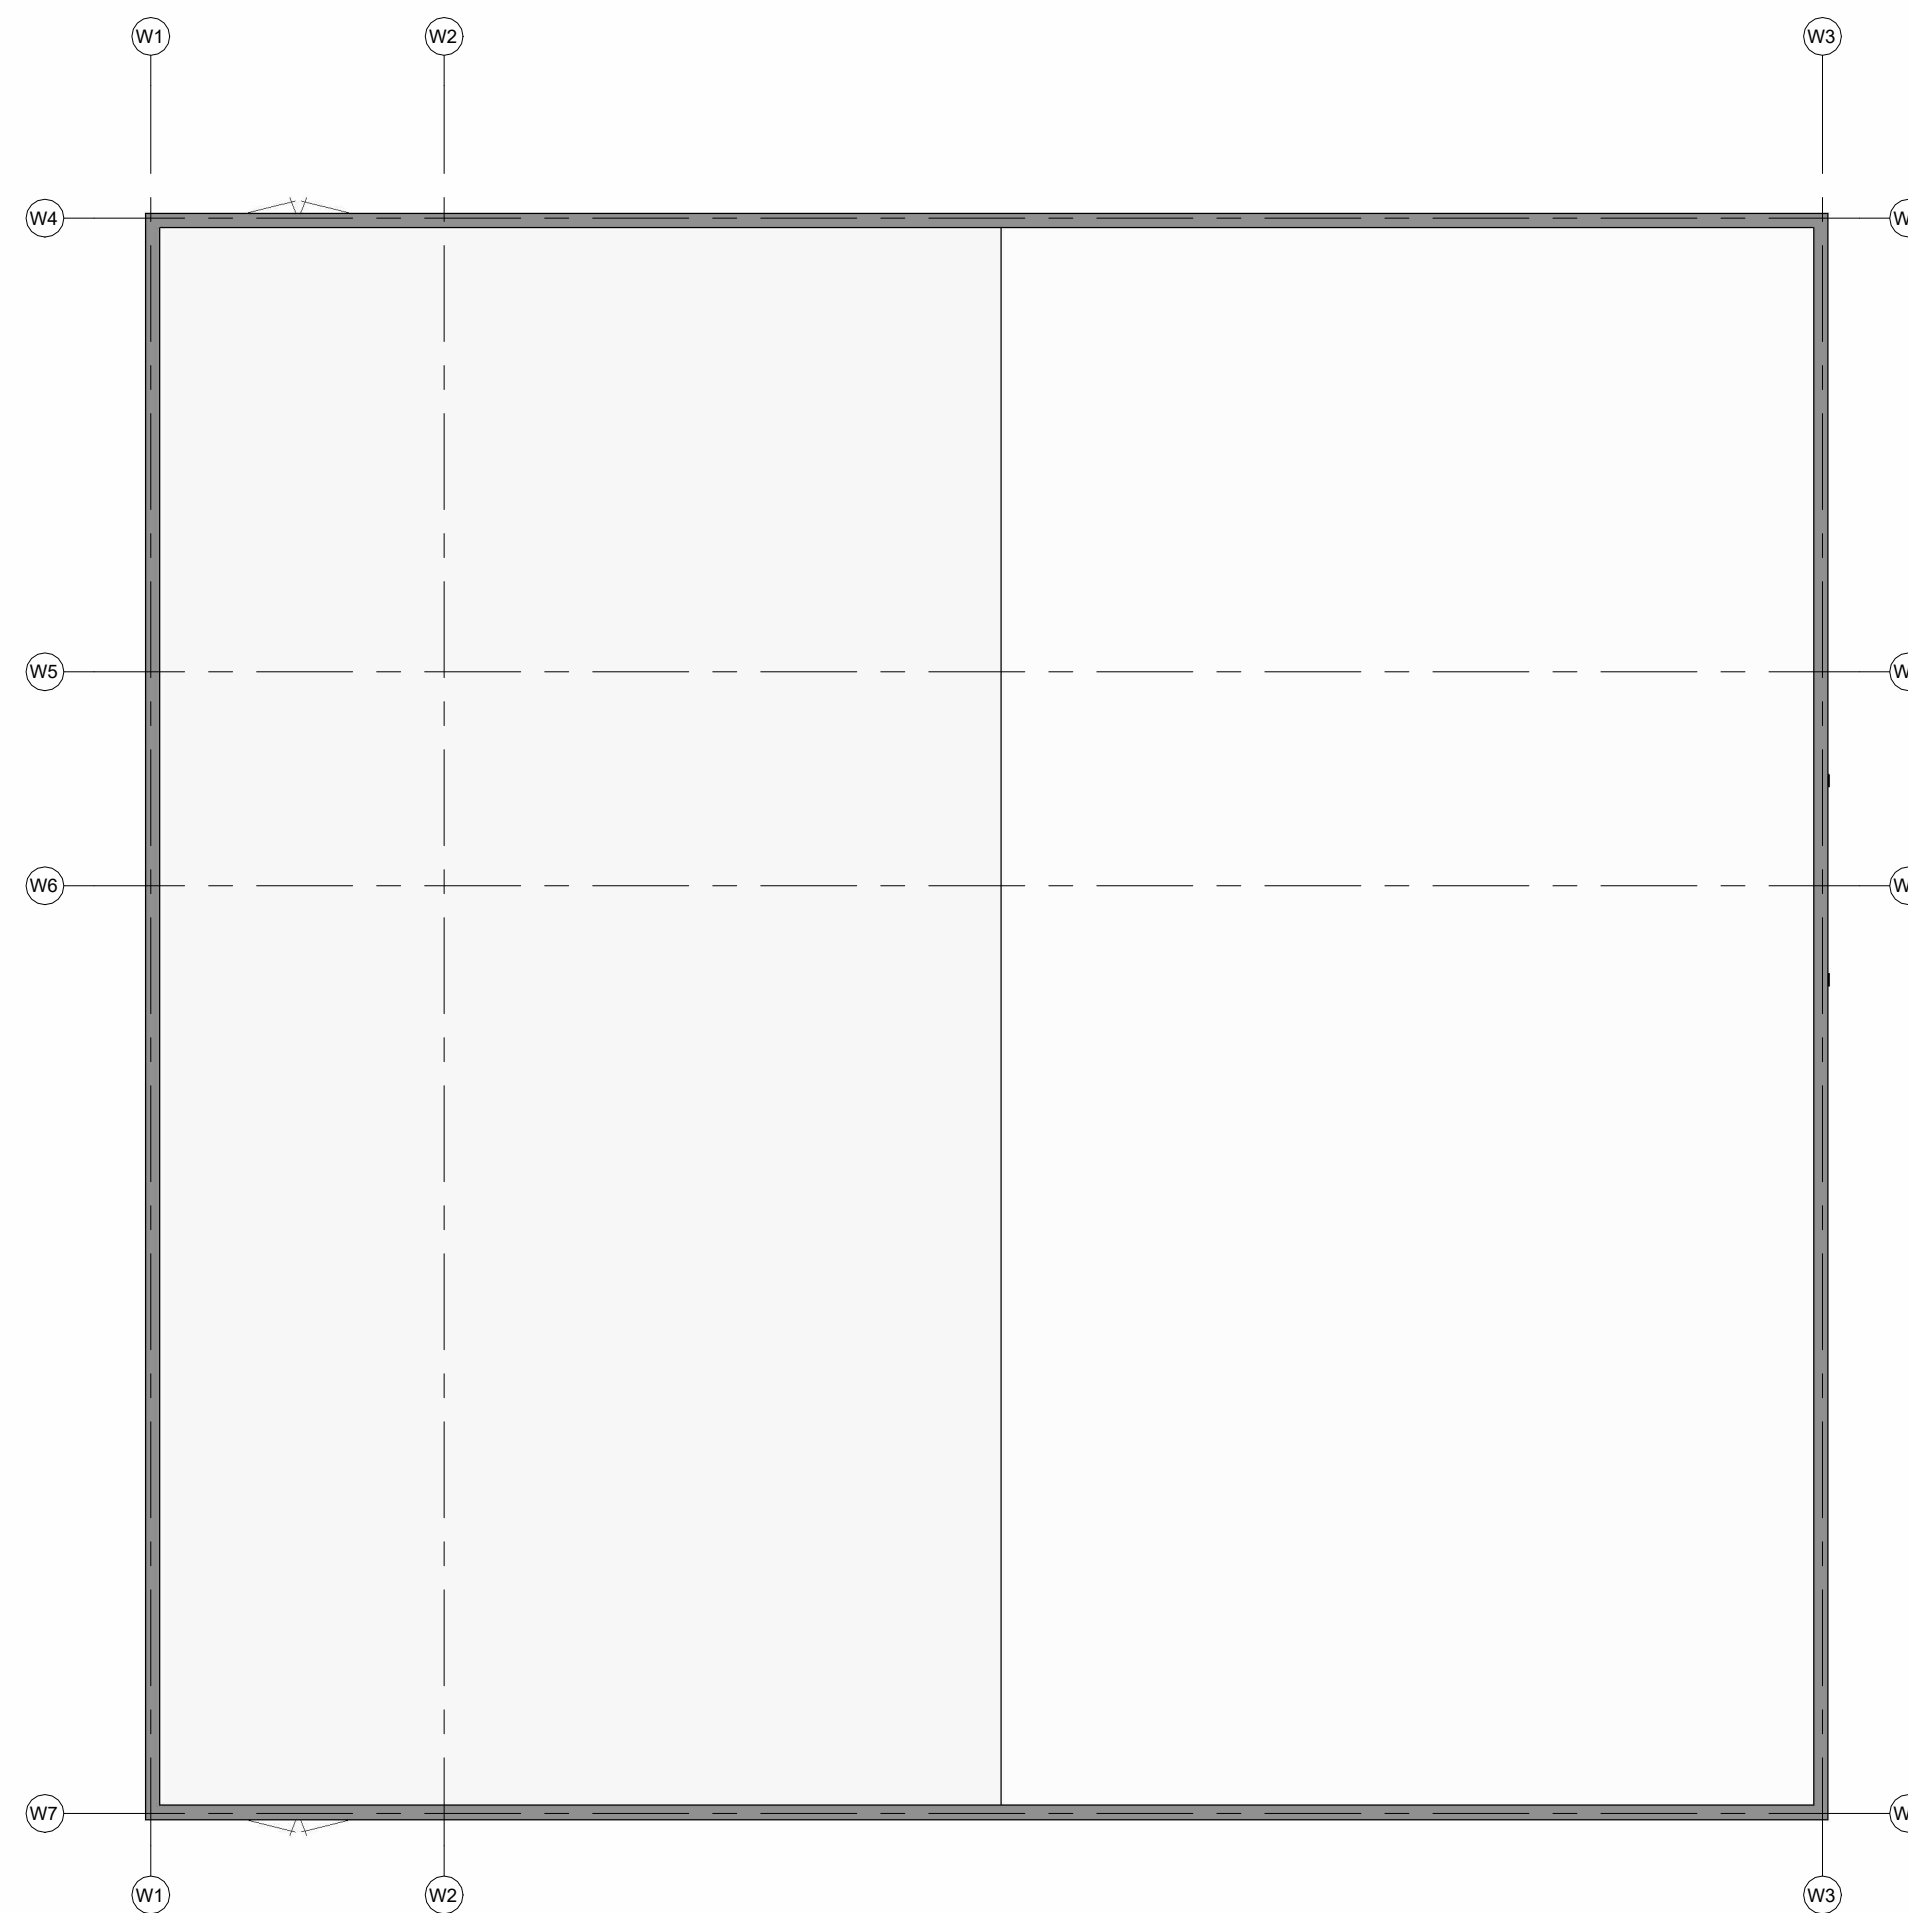


Section 2
Scale 1:100

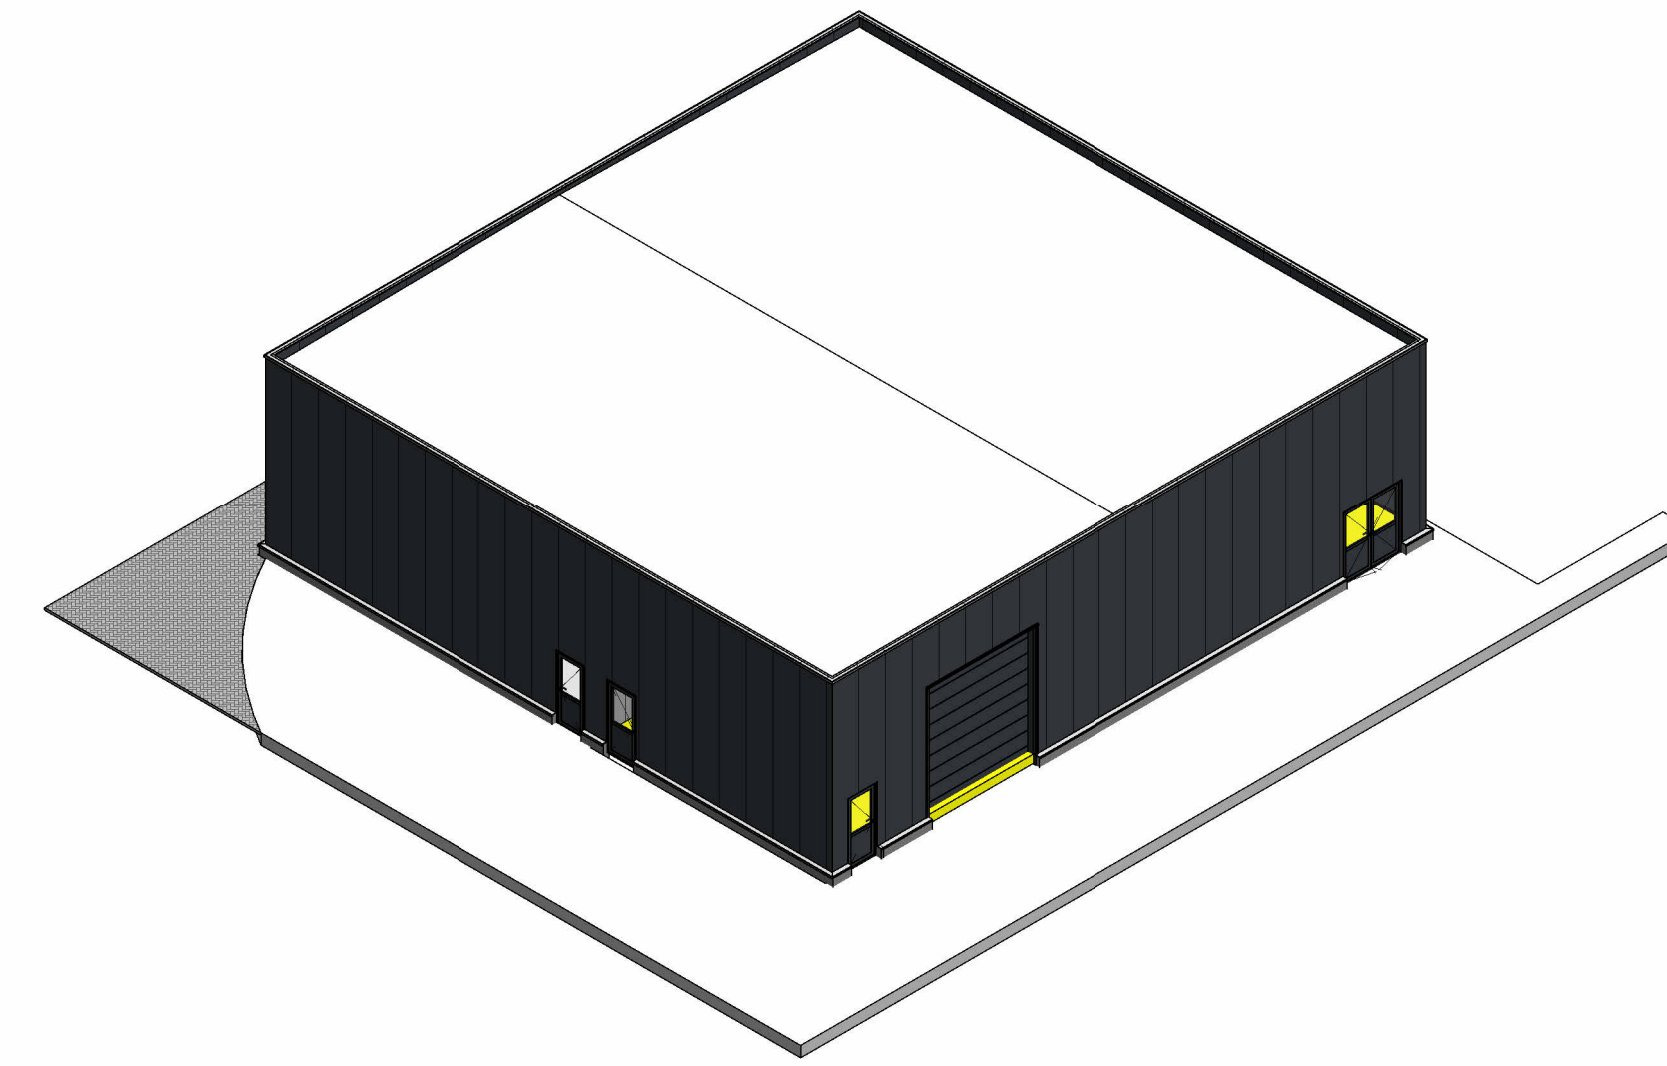

Roof top
Scale 1:100

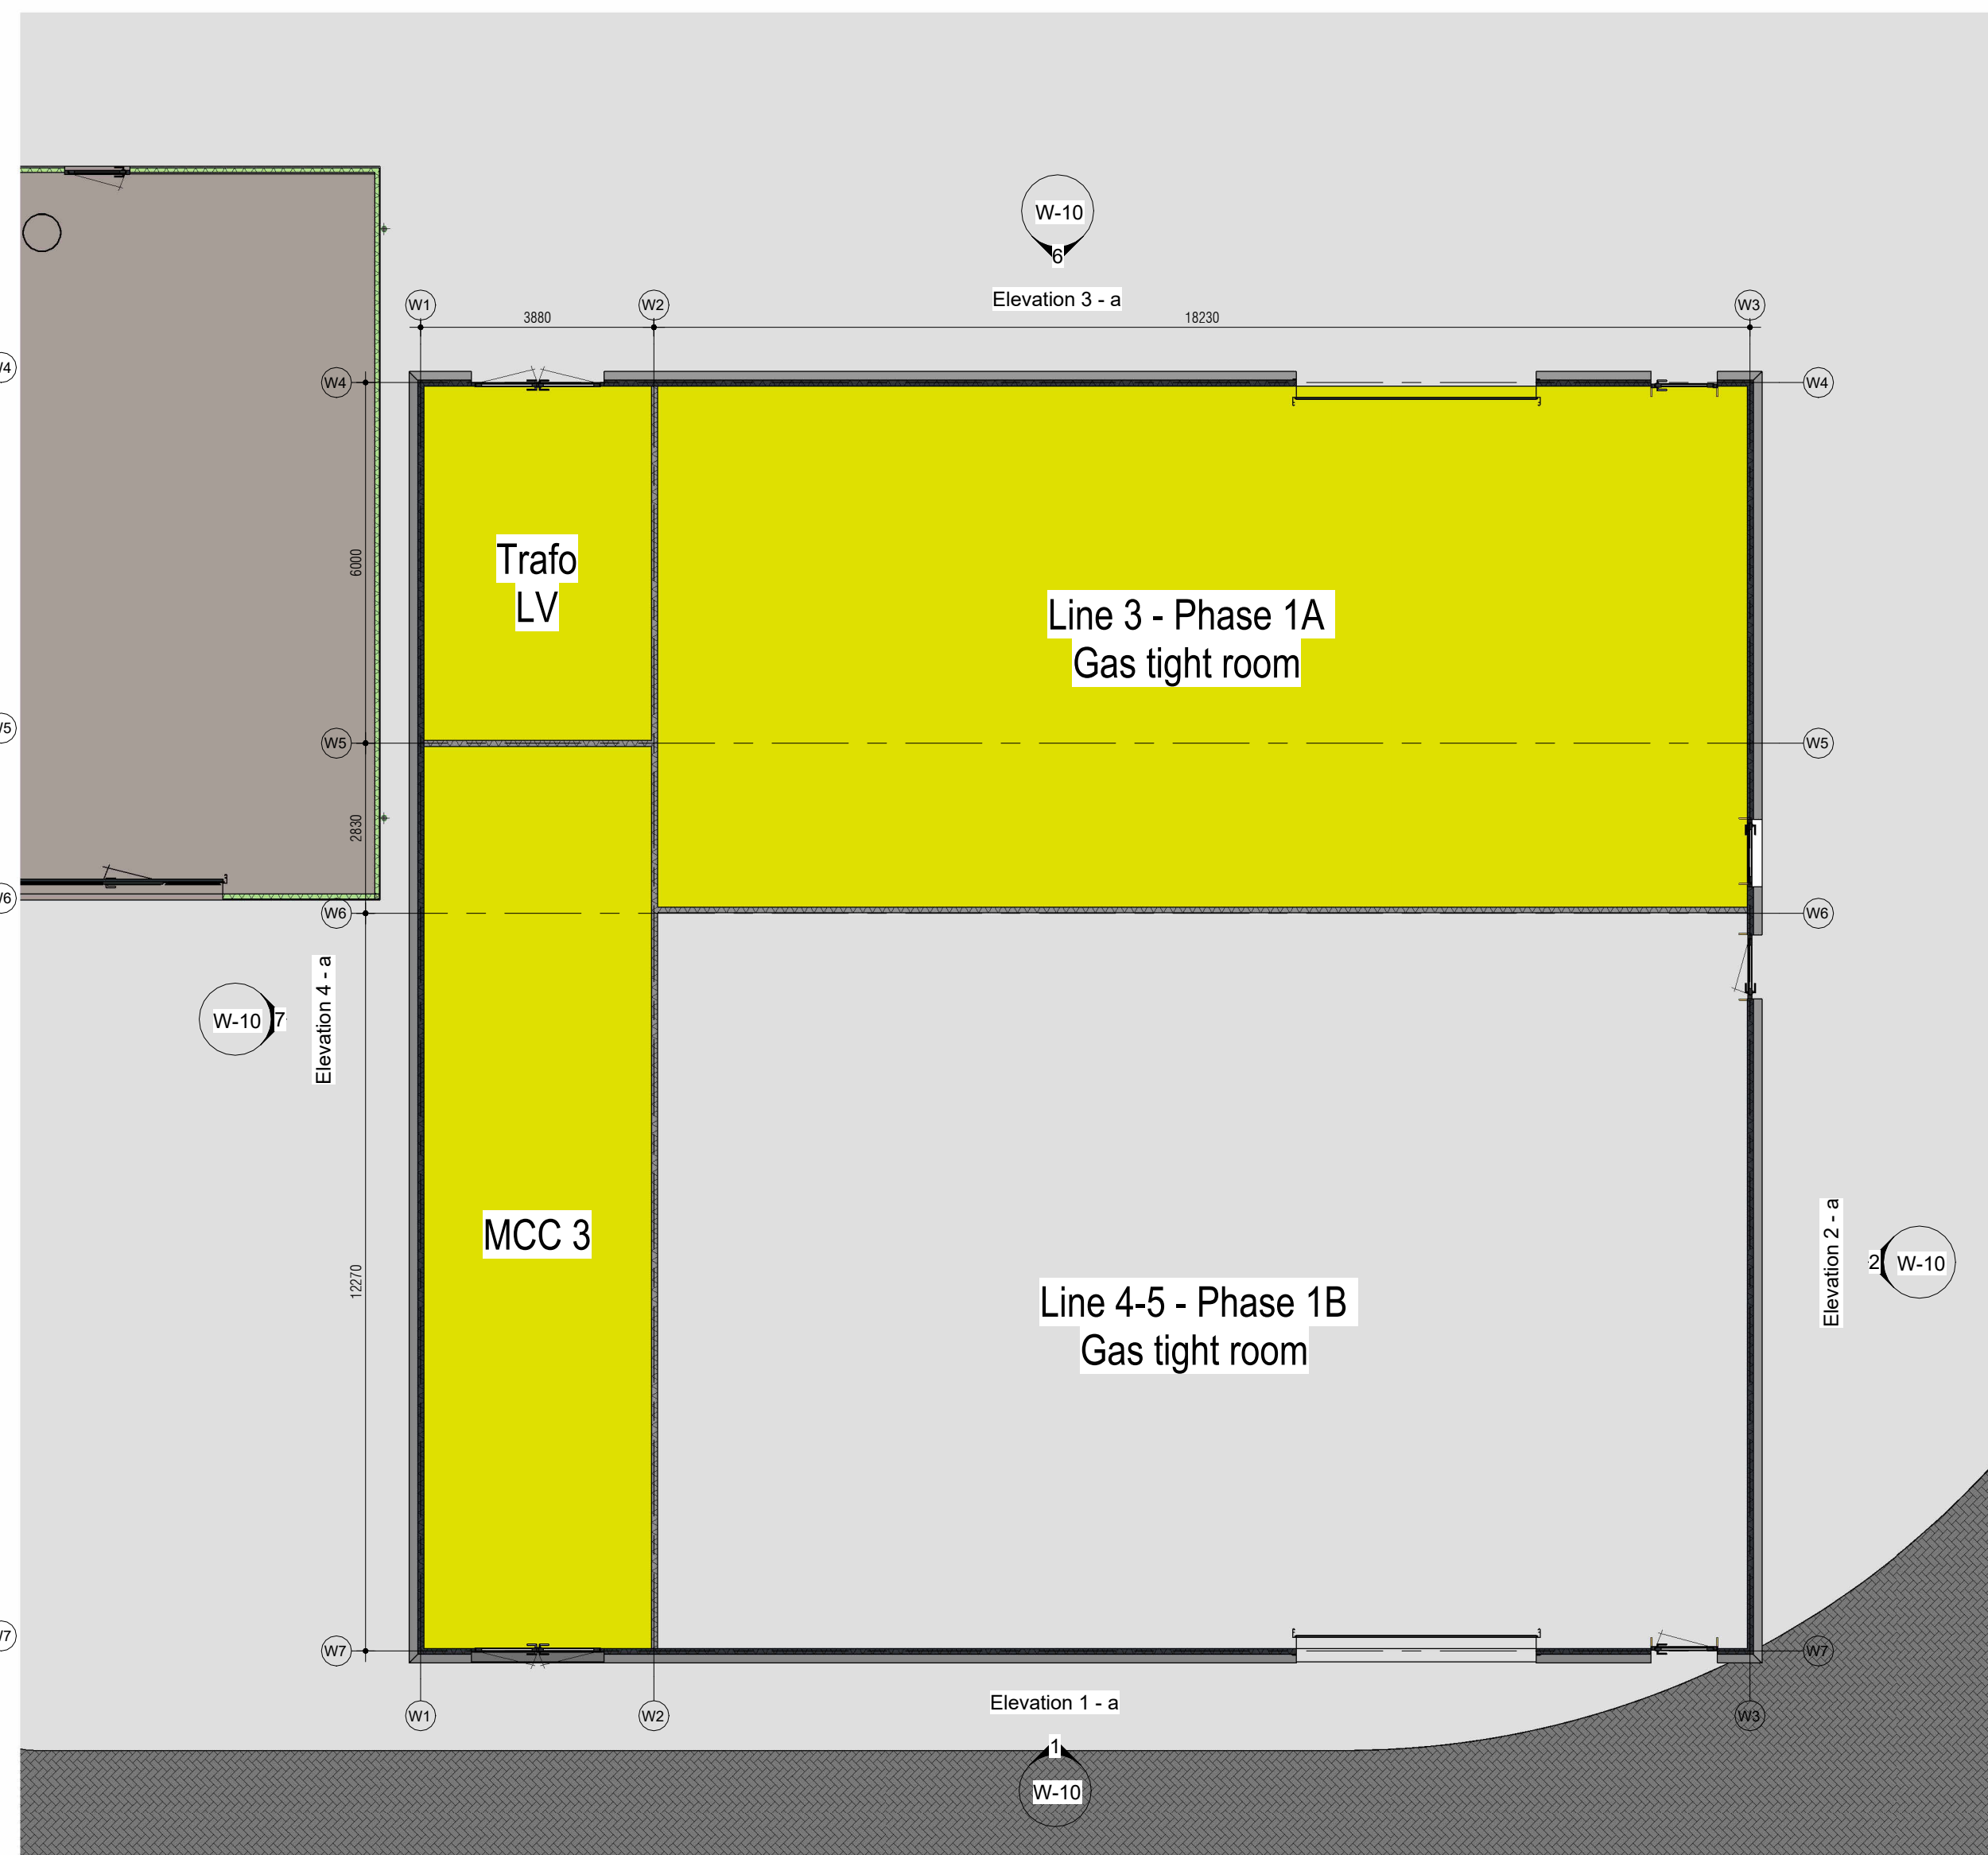

Ground floor
Scale 1:100

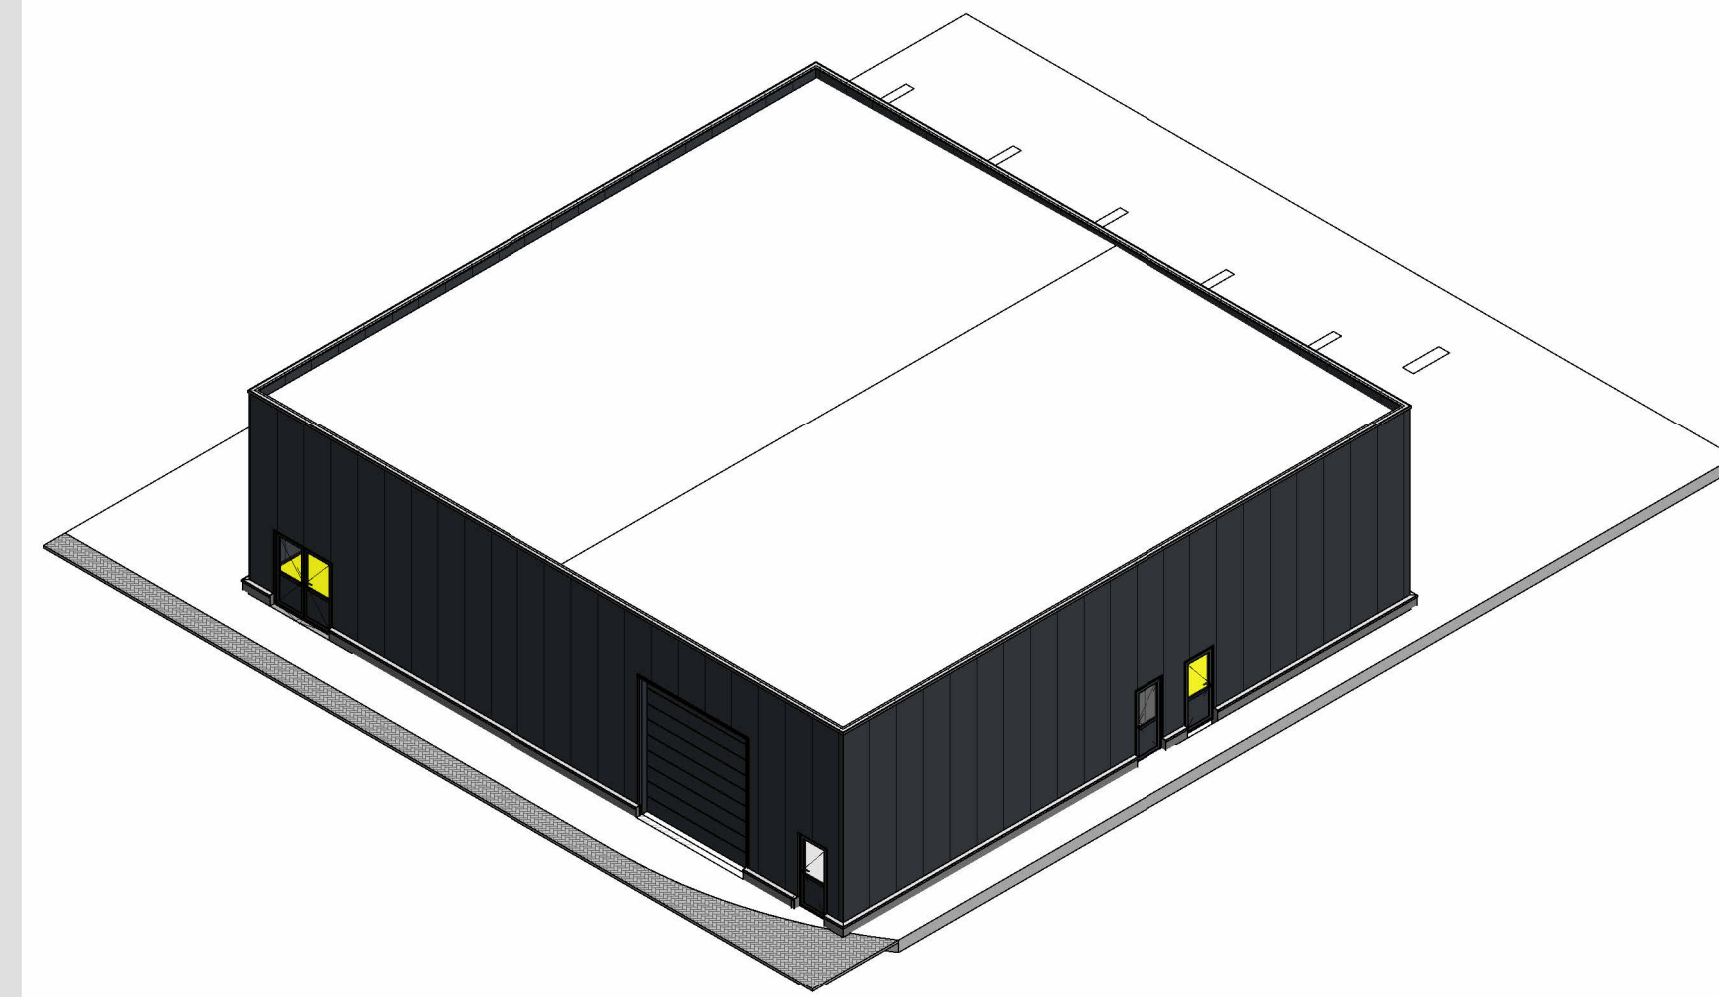

VB20-0005	Preliminary	MGR	07/02/23
Rev. nr.	Rev. description:	By	Date:
AFB	07/02/23	MP	07/02/23
Prepared by:	Checked by:	Released by:	
DRAWING: Phase 01A			
PROJECT:	W2V Plant Wijster	Scale:	Format:
		1:100	A1

Copyright by Green Create B.V. All rights reserved.
No part of the document may be reproduced, stored in a retrieval system or transmitted, in any form or by any means, electronic, mechanical, photocopying, recording or otherwise, for any purpose, without the prior written permission of Green Create B.V.