

KEYPLAN

NOT A.S.

- 1 ALLE AFMETINGEN ZIJN IN MM. ALLE HOOGTEWAARDEN IN M.
- 2 REFERENTIEPEL: +00.000 VERTIEPNIVEAUWORDEND HET NAAUWELD EN IS 150MM Boven het GEMIDDELD NIVEAUW.

LEGENDE

REFERENTIES

NO.	PROJECT	DESCRIPTION	DATE	BY
A.	2725	Van Bouwaanraag	14/02	SKK LEAN TOU
B.	2725	DAE (DRAK) (HO) (P) (R)		

THIS DRAWING OR PART OF THE DRAWING IS THE PROPERTY OF SABIC. ANY REPRODUCTION OR TRANSMISSION OF THIS DRAWING TO ANY PERSONNEL, IT SHALL NOT BE OPENED, REPRODUCED, NOR EXHIBITED TO UNAUTHORIZED PERSONS AND IS TO BE RETURNED UPON REQUEST.

TITEL

SABIC
Begraep op Zaak: The Netherlands


Sabisia

CONTRACTOR



PROJECT NO: 0600-S-1-SH1

DATE: 03/2023

REV: C

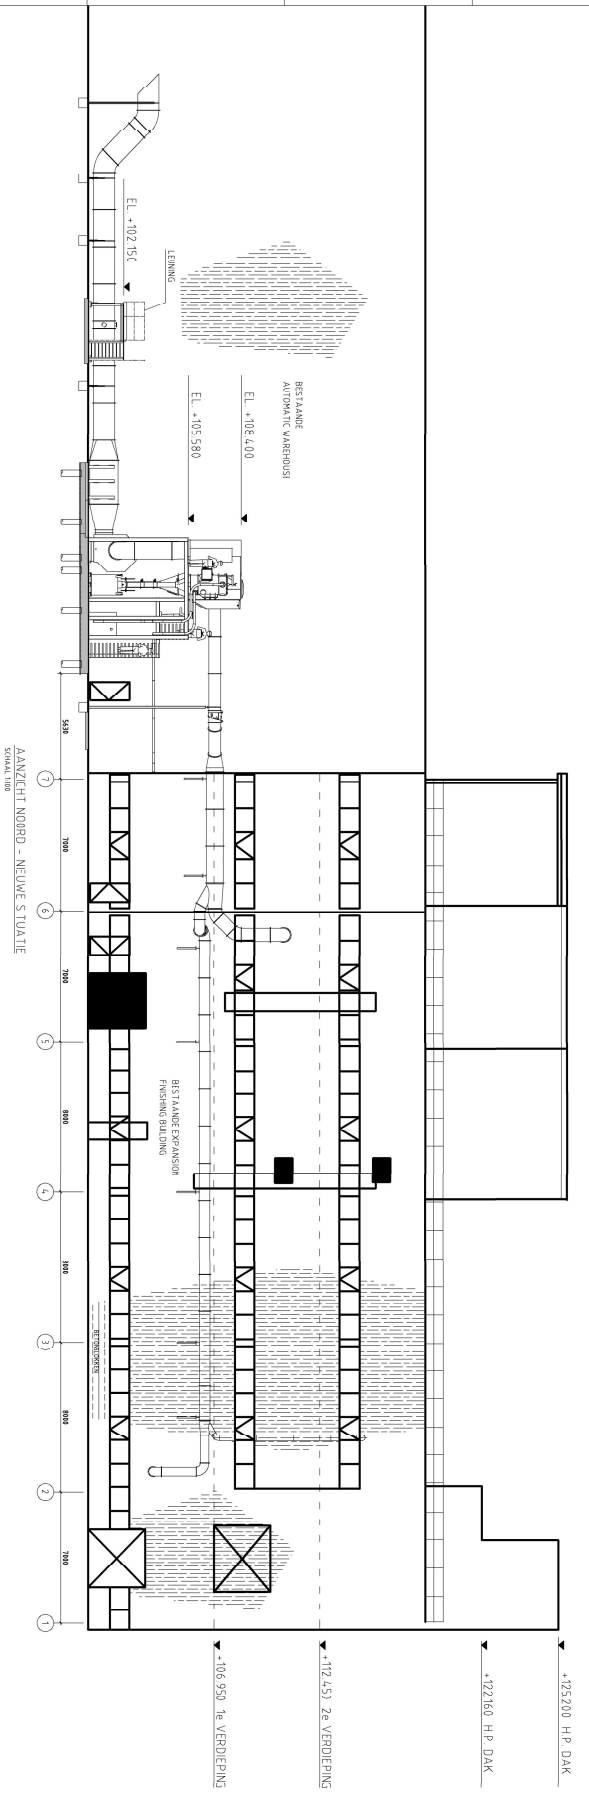

AANZICHT NOORD - NIEUWE SITUATIE
SCHAAL 1:100

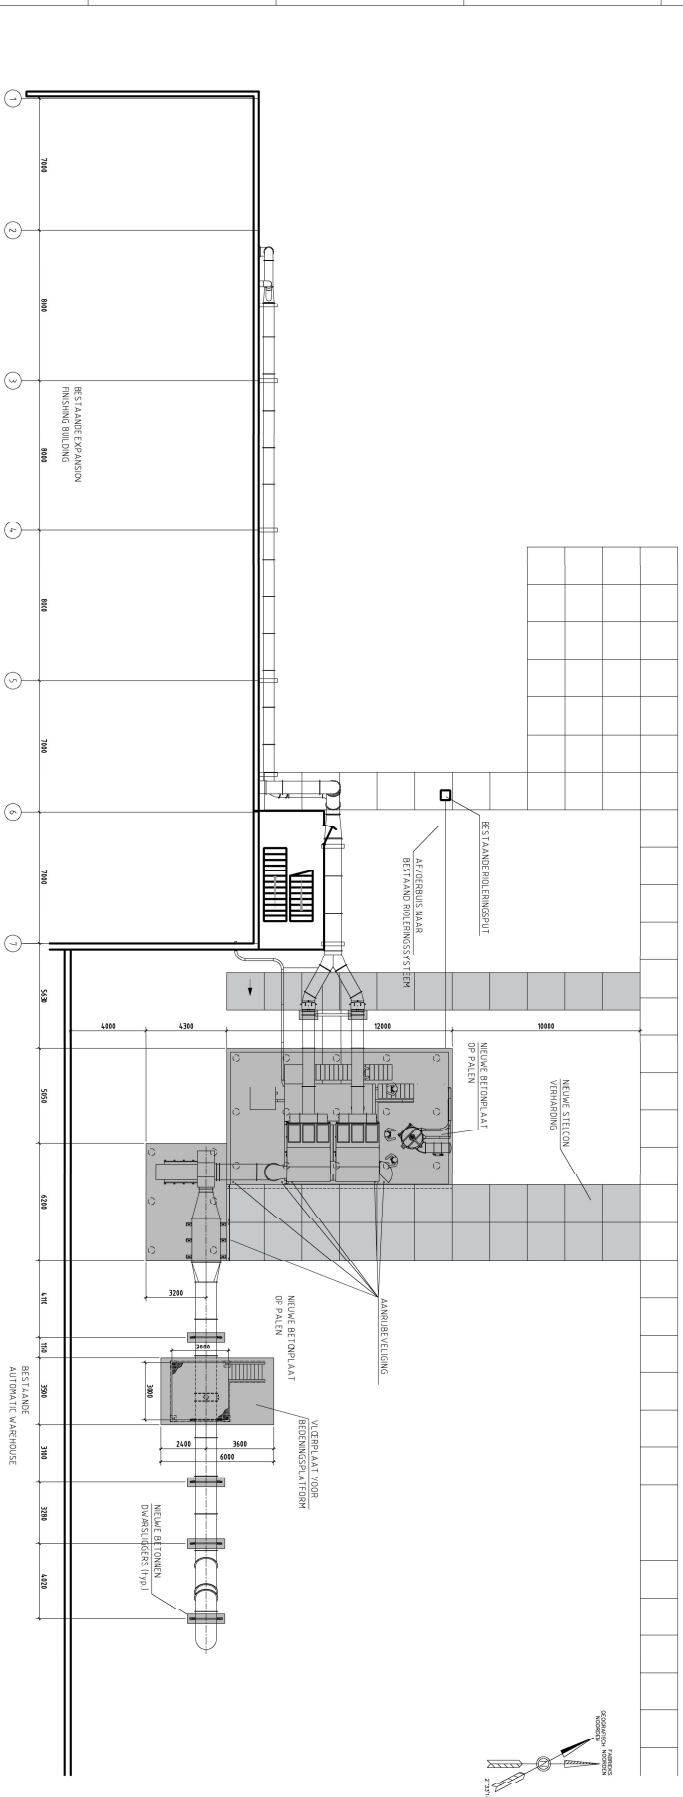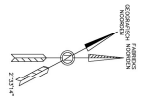

AANZICHT OOST - NIEUWE SITUATIE
SCHAAL 1:100