




balk 1 <sup>(12)</sup>  
400 x 400

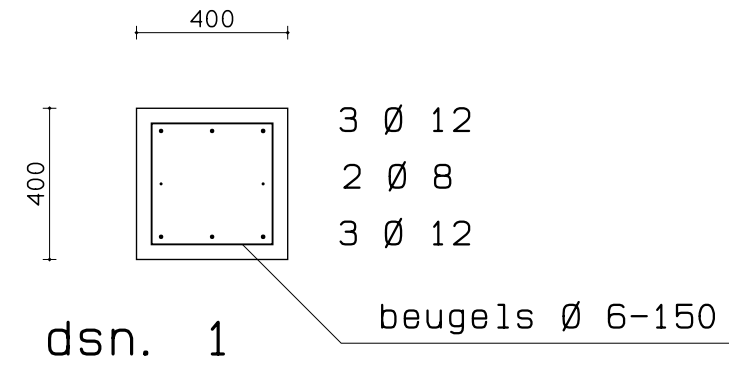


dsn. 1

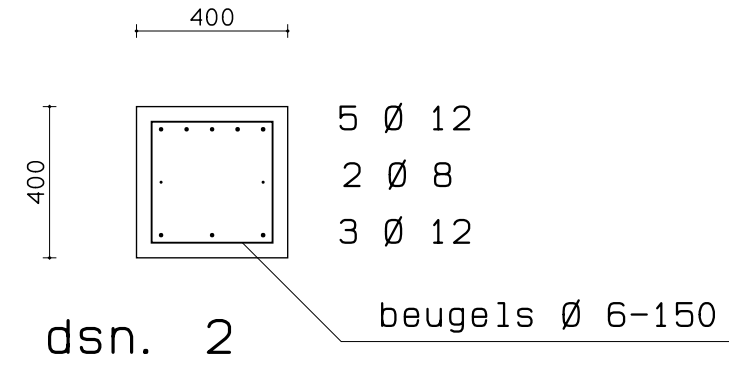


dsn. 2

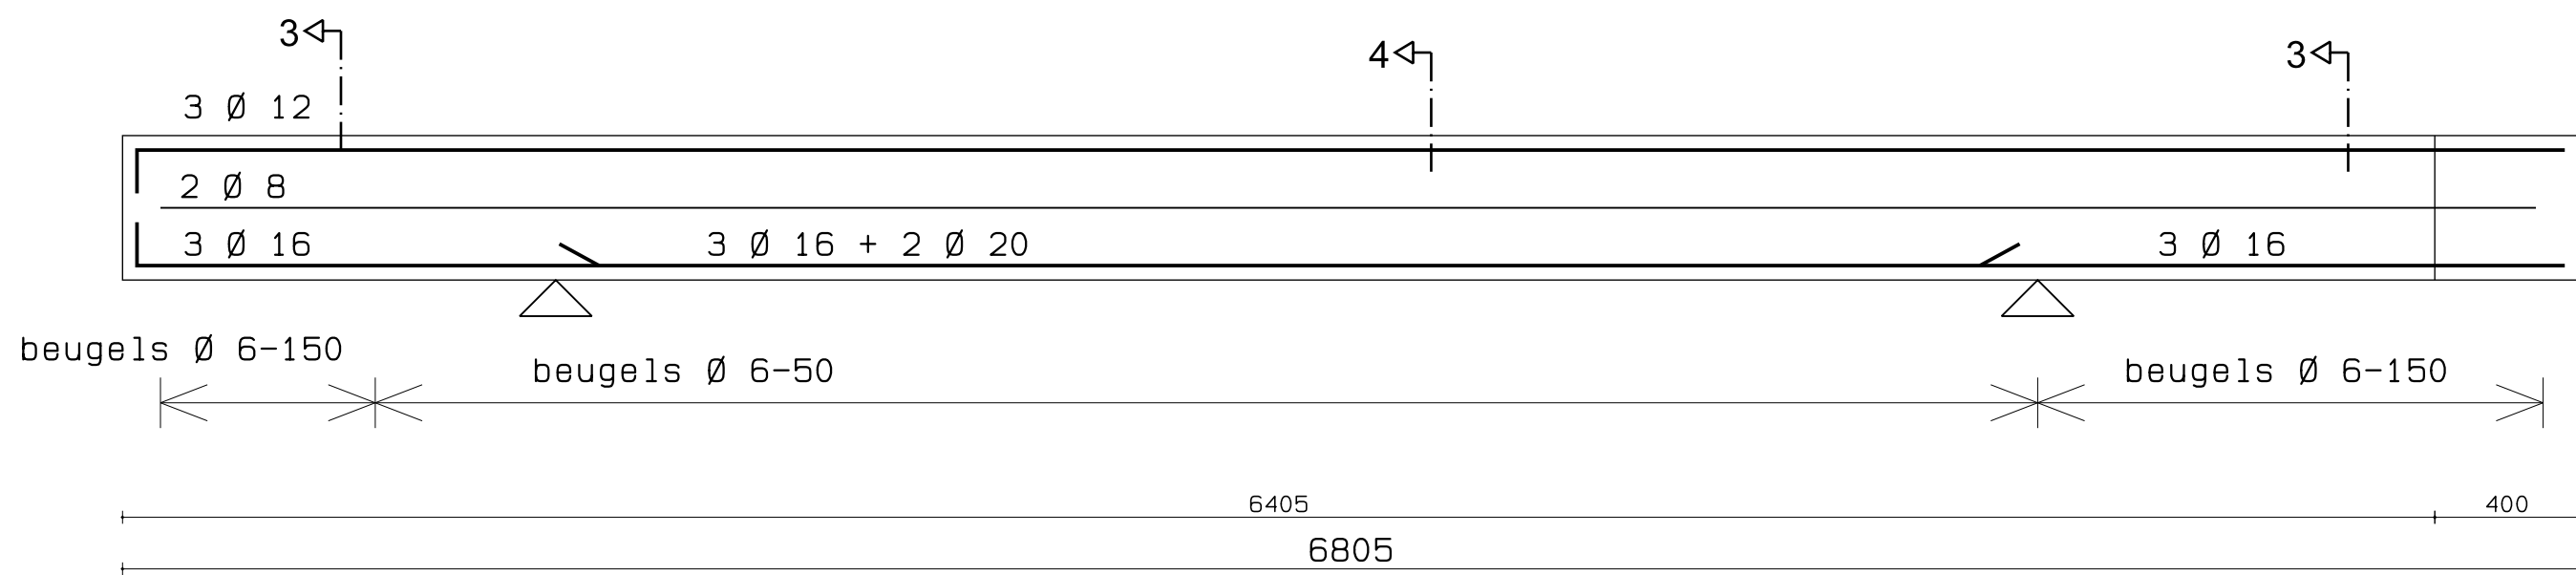


balk 2 <sup>(14)</sup>  
400 x 400

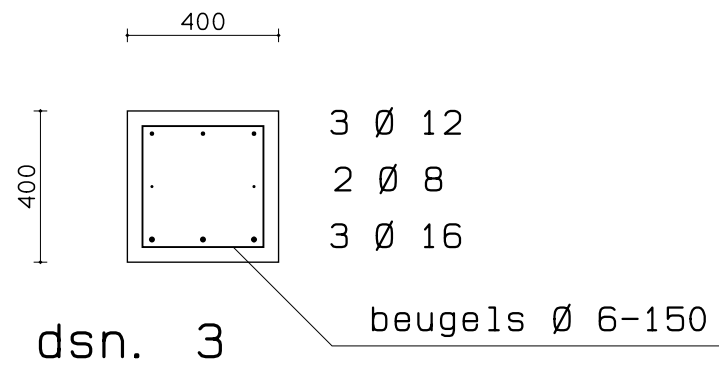


dsn. 3

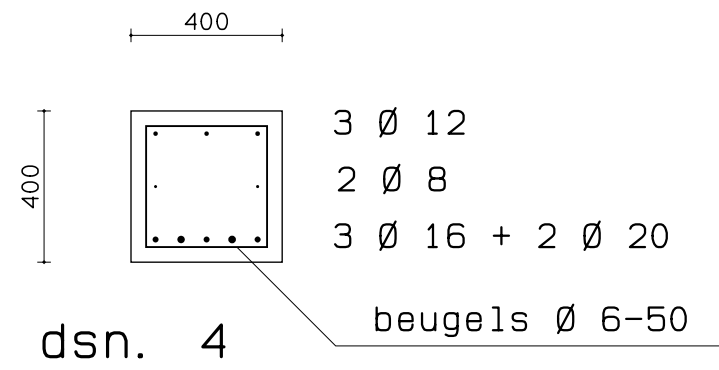


dsn. 4

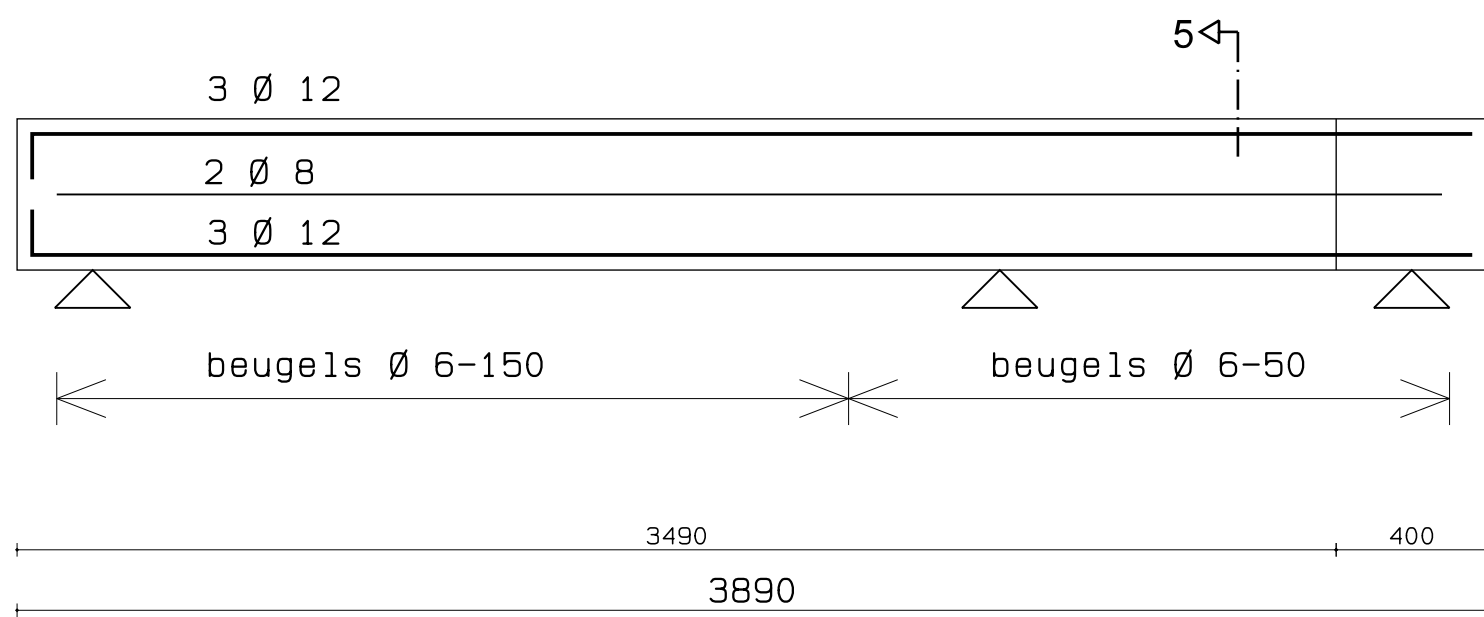


balk 6 <sup>(26)</sup>  
400 x 400

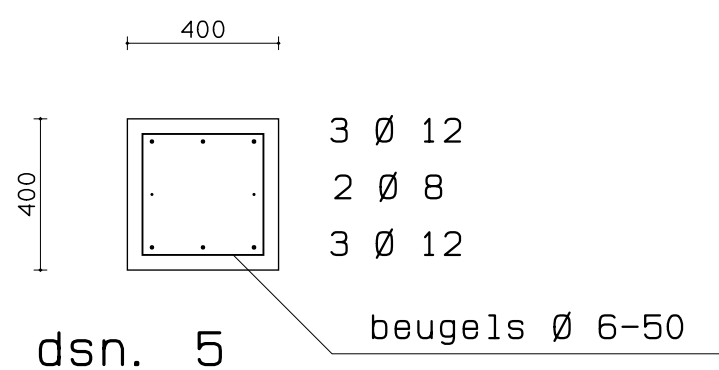


dsn. 5

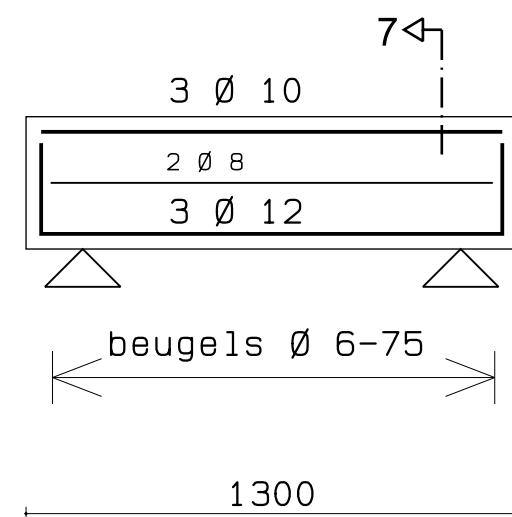


jukken 1, 3, 4  
300 x 350

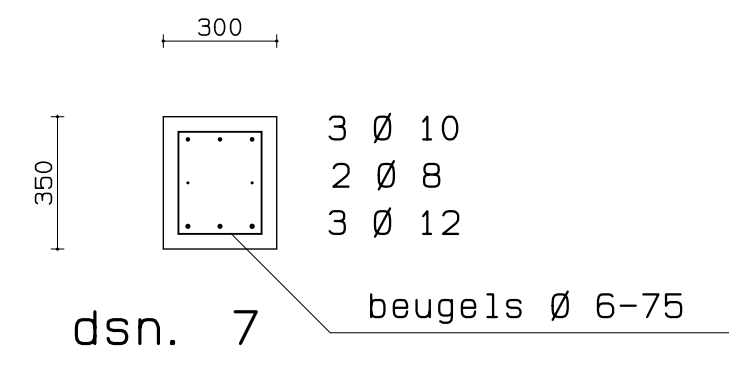


dsn. 7

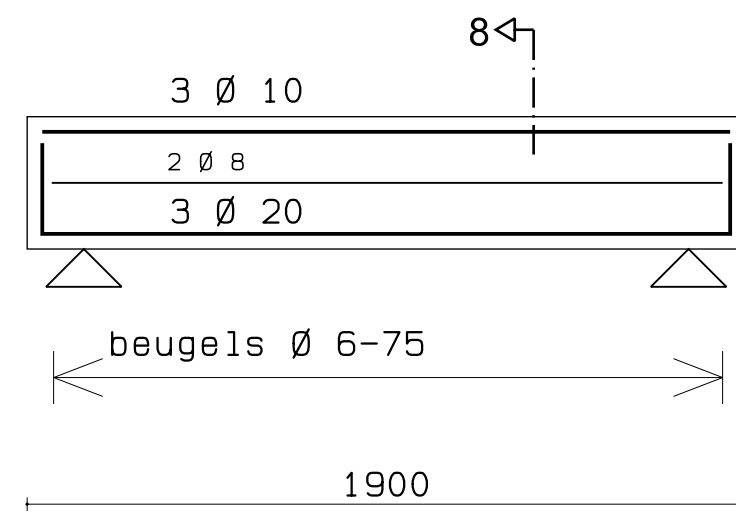


juk 2  
300 x 350

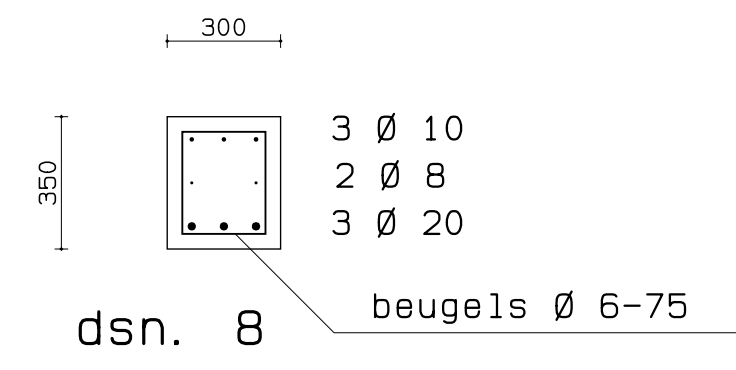

dsn. 8

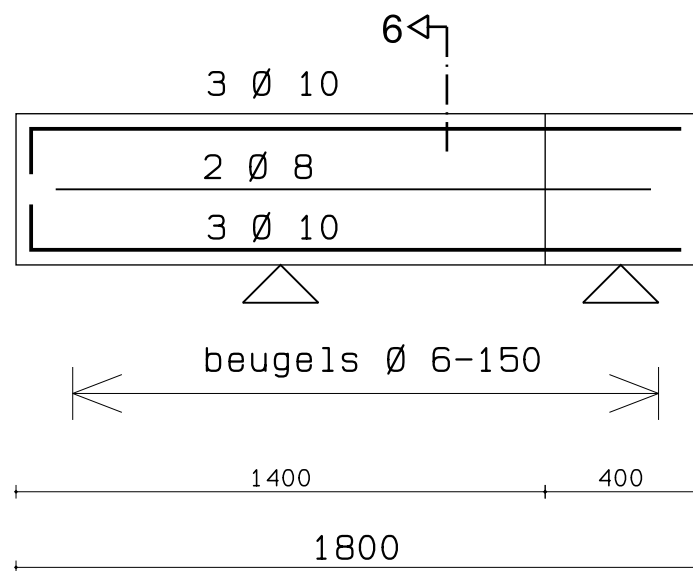

balken 3, 4, 5 <sup>(21, 23, 25)</sup>  
400 x 400

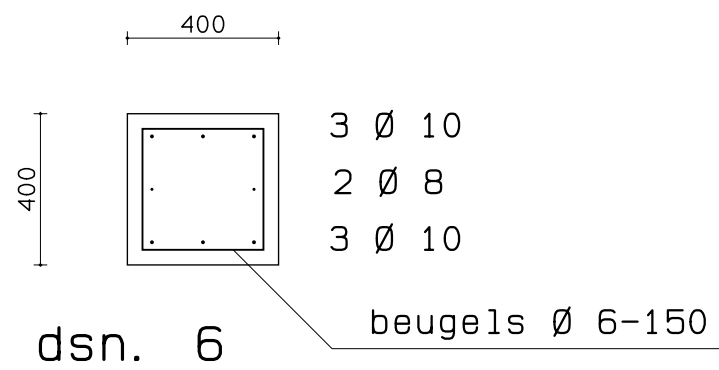

dsn. 6

#### BETON:

NIEUWE FUNDERINGSBALKEN  
Beton: kwaliteit C30/37  
Betonstaal: FeB 500  
milieuklasse: XC2  
balken 400 x 400  
betondekking: c = 35 mm  
d; nom = 31,5 mm

Las- en verankeringslengten:  
Ø 6: Ld = 310 mm  
Ø 8: Ld = 410 mm  
Ø 10: Ld = 510 mm  
Ø 12: Ld = 615 mm  
Ø 16: Ld = 820 mm  
Ø 20: Ld = 1022 mm  
Ø 25: Ld = 1280 mm