




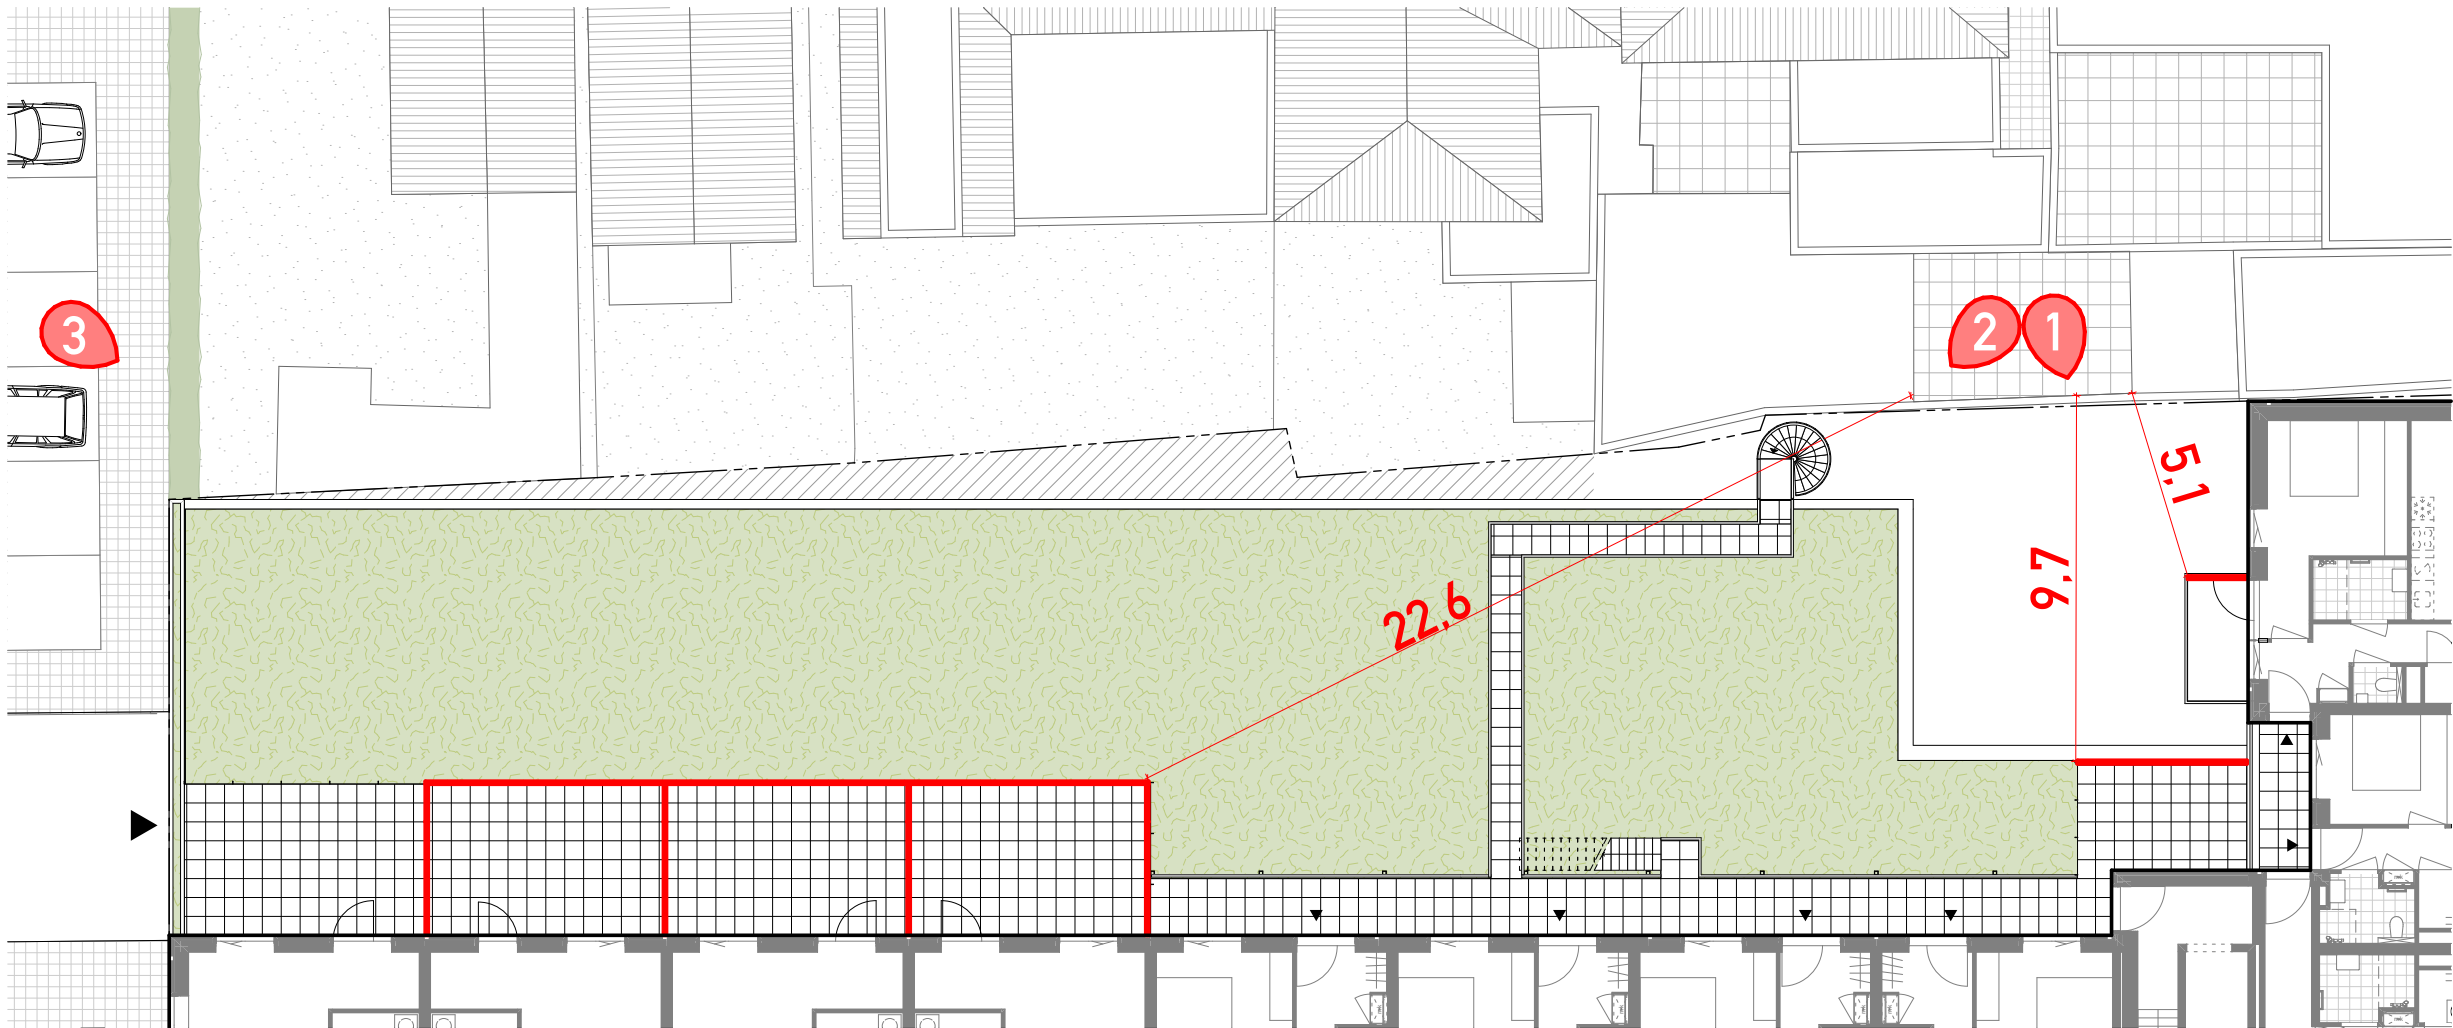

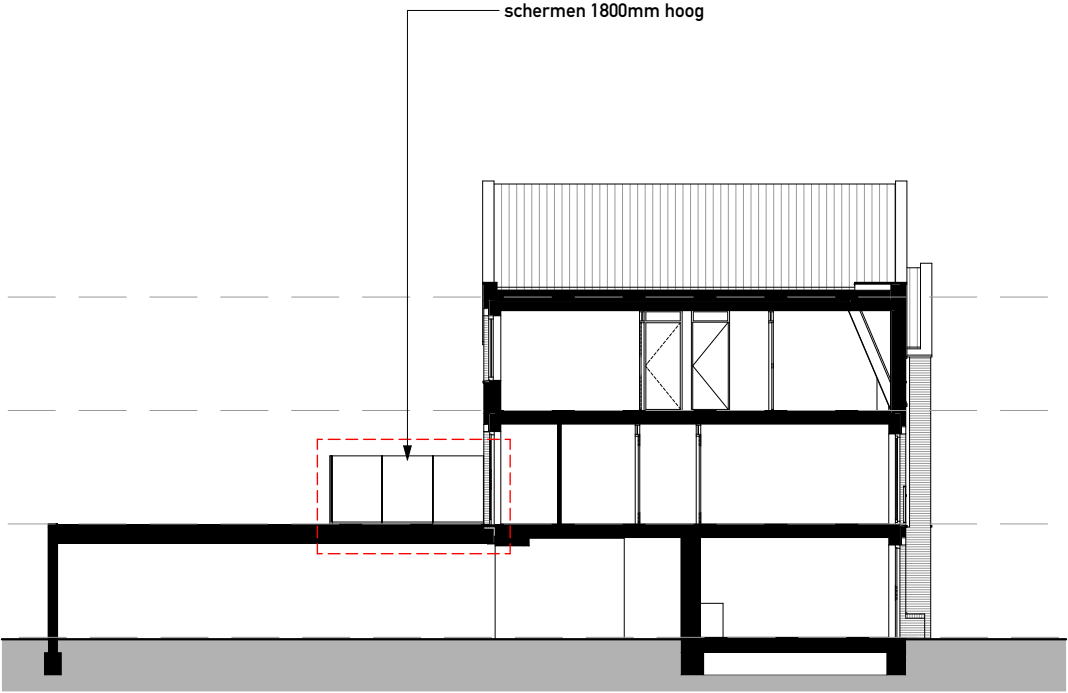

Doorsnede 6-6
1:200

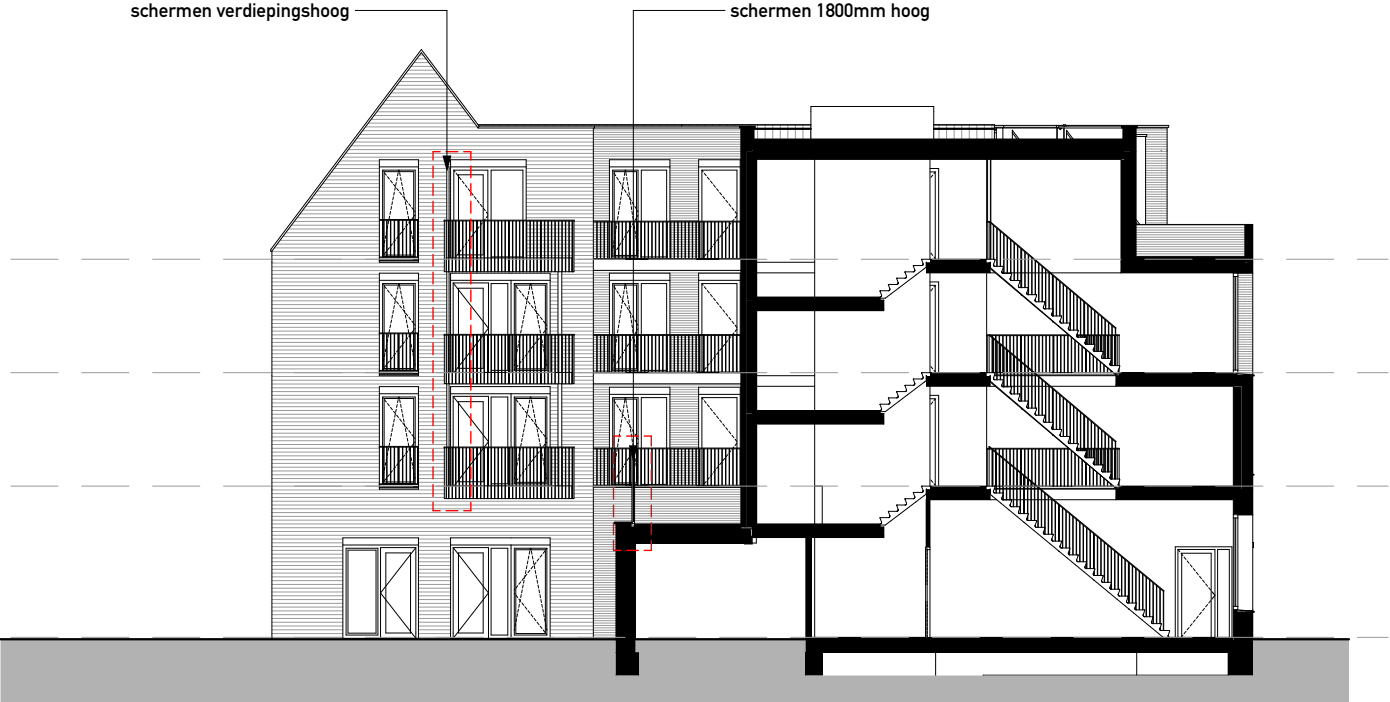