

Item	Description	Qty.	Remark
1	Assembly CO2 liquefaction container	1	-
2	Concrete slab	1	-
3	Storage tank 50m3	1	-
4	Carbon filter Ø1100mm assembly	1	-
5	ISO STD 10" container	2	Optional

Optional 5
Optional 5

Notes:
 Foundation slope max. 0.5%
 Direction of slope as indicated
 Flatness concrete according to NEN-2174-2001 class 5



02	07-11-2022	General update	JEi	EPe	TSt
01	12-05-2022	Changed foundation CO2 storage	EPe	BaSc	TSt
Rev.	Date	Description	Drawn by	Checked by	Approved by



Drawn by	EPe
Checked by	BaSc
Approved by	TSt

Title Layout CO2 liquefaction			Unless otherwise specified all dimensions are in mm		
Drawing no. C0000-tek02-200	Rev. 02	Plot date 8-11-2022	Date rev. 0 (original) 24-03-2022	Projection 	
Project name Bright Biomethane CO2 liquefaction			Scale 1:110	Size A3	Sheet 1 of 9


THIS DRAWING REMAINS THE PROPERTY OF BRIGHT AND MUST BE NEITHER BE PASSED ON TO ANY PERSON, NOT AUTHORIZED USE OF ANYBODY, WITHOUT OUR PERMISSION.

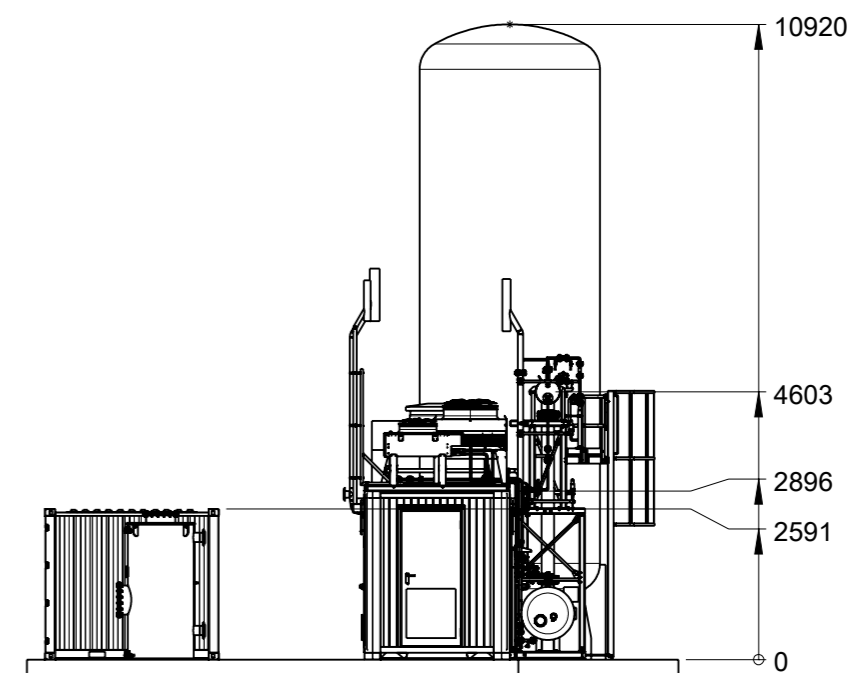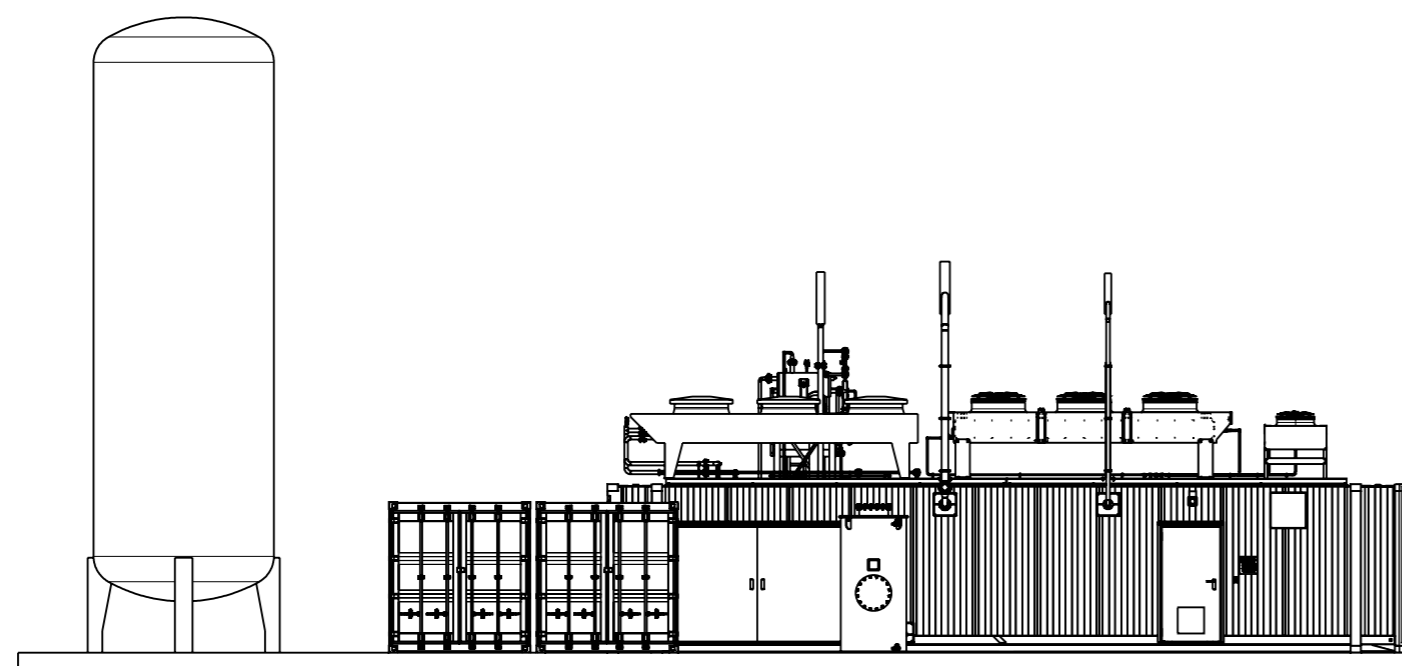

Title Layout CO2 liquefaction		
Drawing no. C0000-tek02-200	Rev. 02	Plot date 8-11-2022
Project name Bright Biomethane CO2 liquefaction		



Scale 1:130	Size A3	Sheet 2 of 9
----------------	------------	-----------------

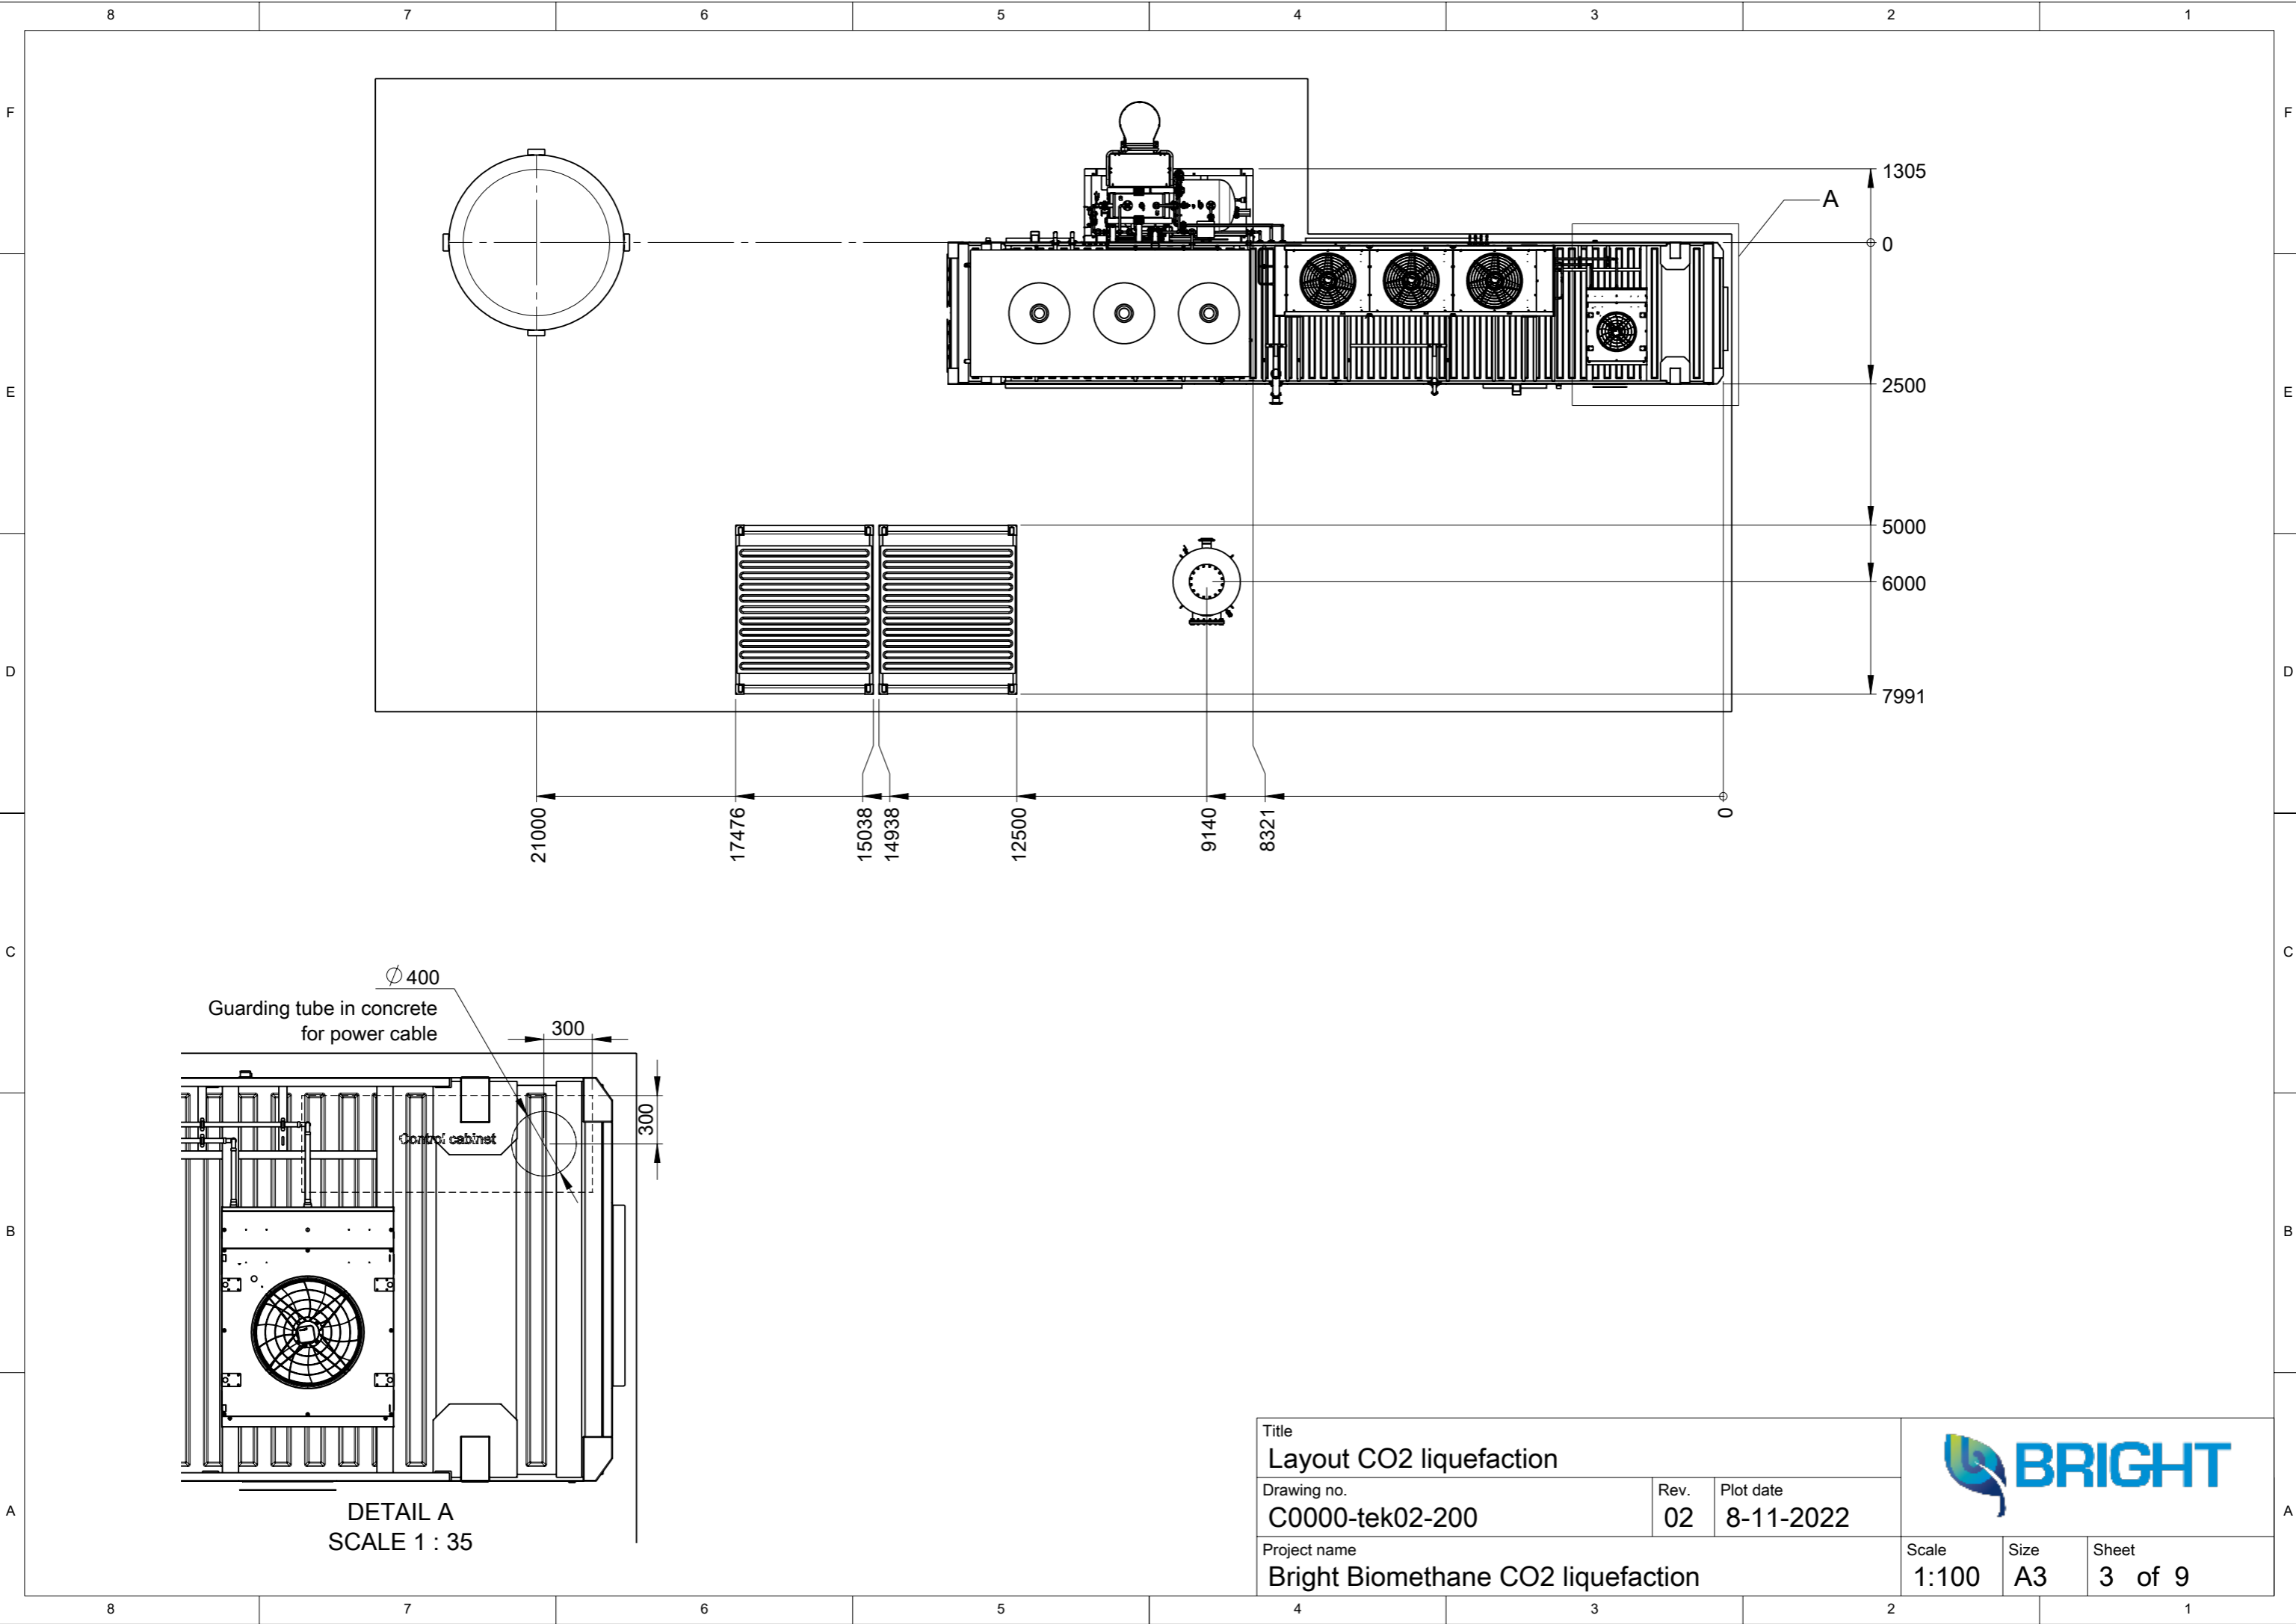

21000

17476

15038

14938

12500

9140

8321

0

1305

0

2500

5000

6000

7991

A

Guarding tube in concrete for power cable


Ø 400


300

300

Control cabinet

DETAIL A
SCALE 1 : 35


Title Layout CO2 liquefaction			
Drawing no. C0000-tek02-200	Rev. 02	Plot date 8-11-2022	
Project name Bright Biomethane CO2 liquefaction			Scale 1:100
			Size A3
			Sheet 3 of 9

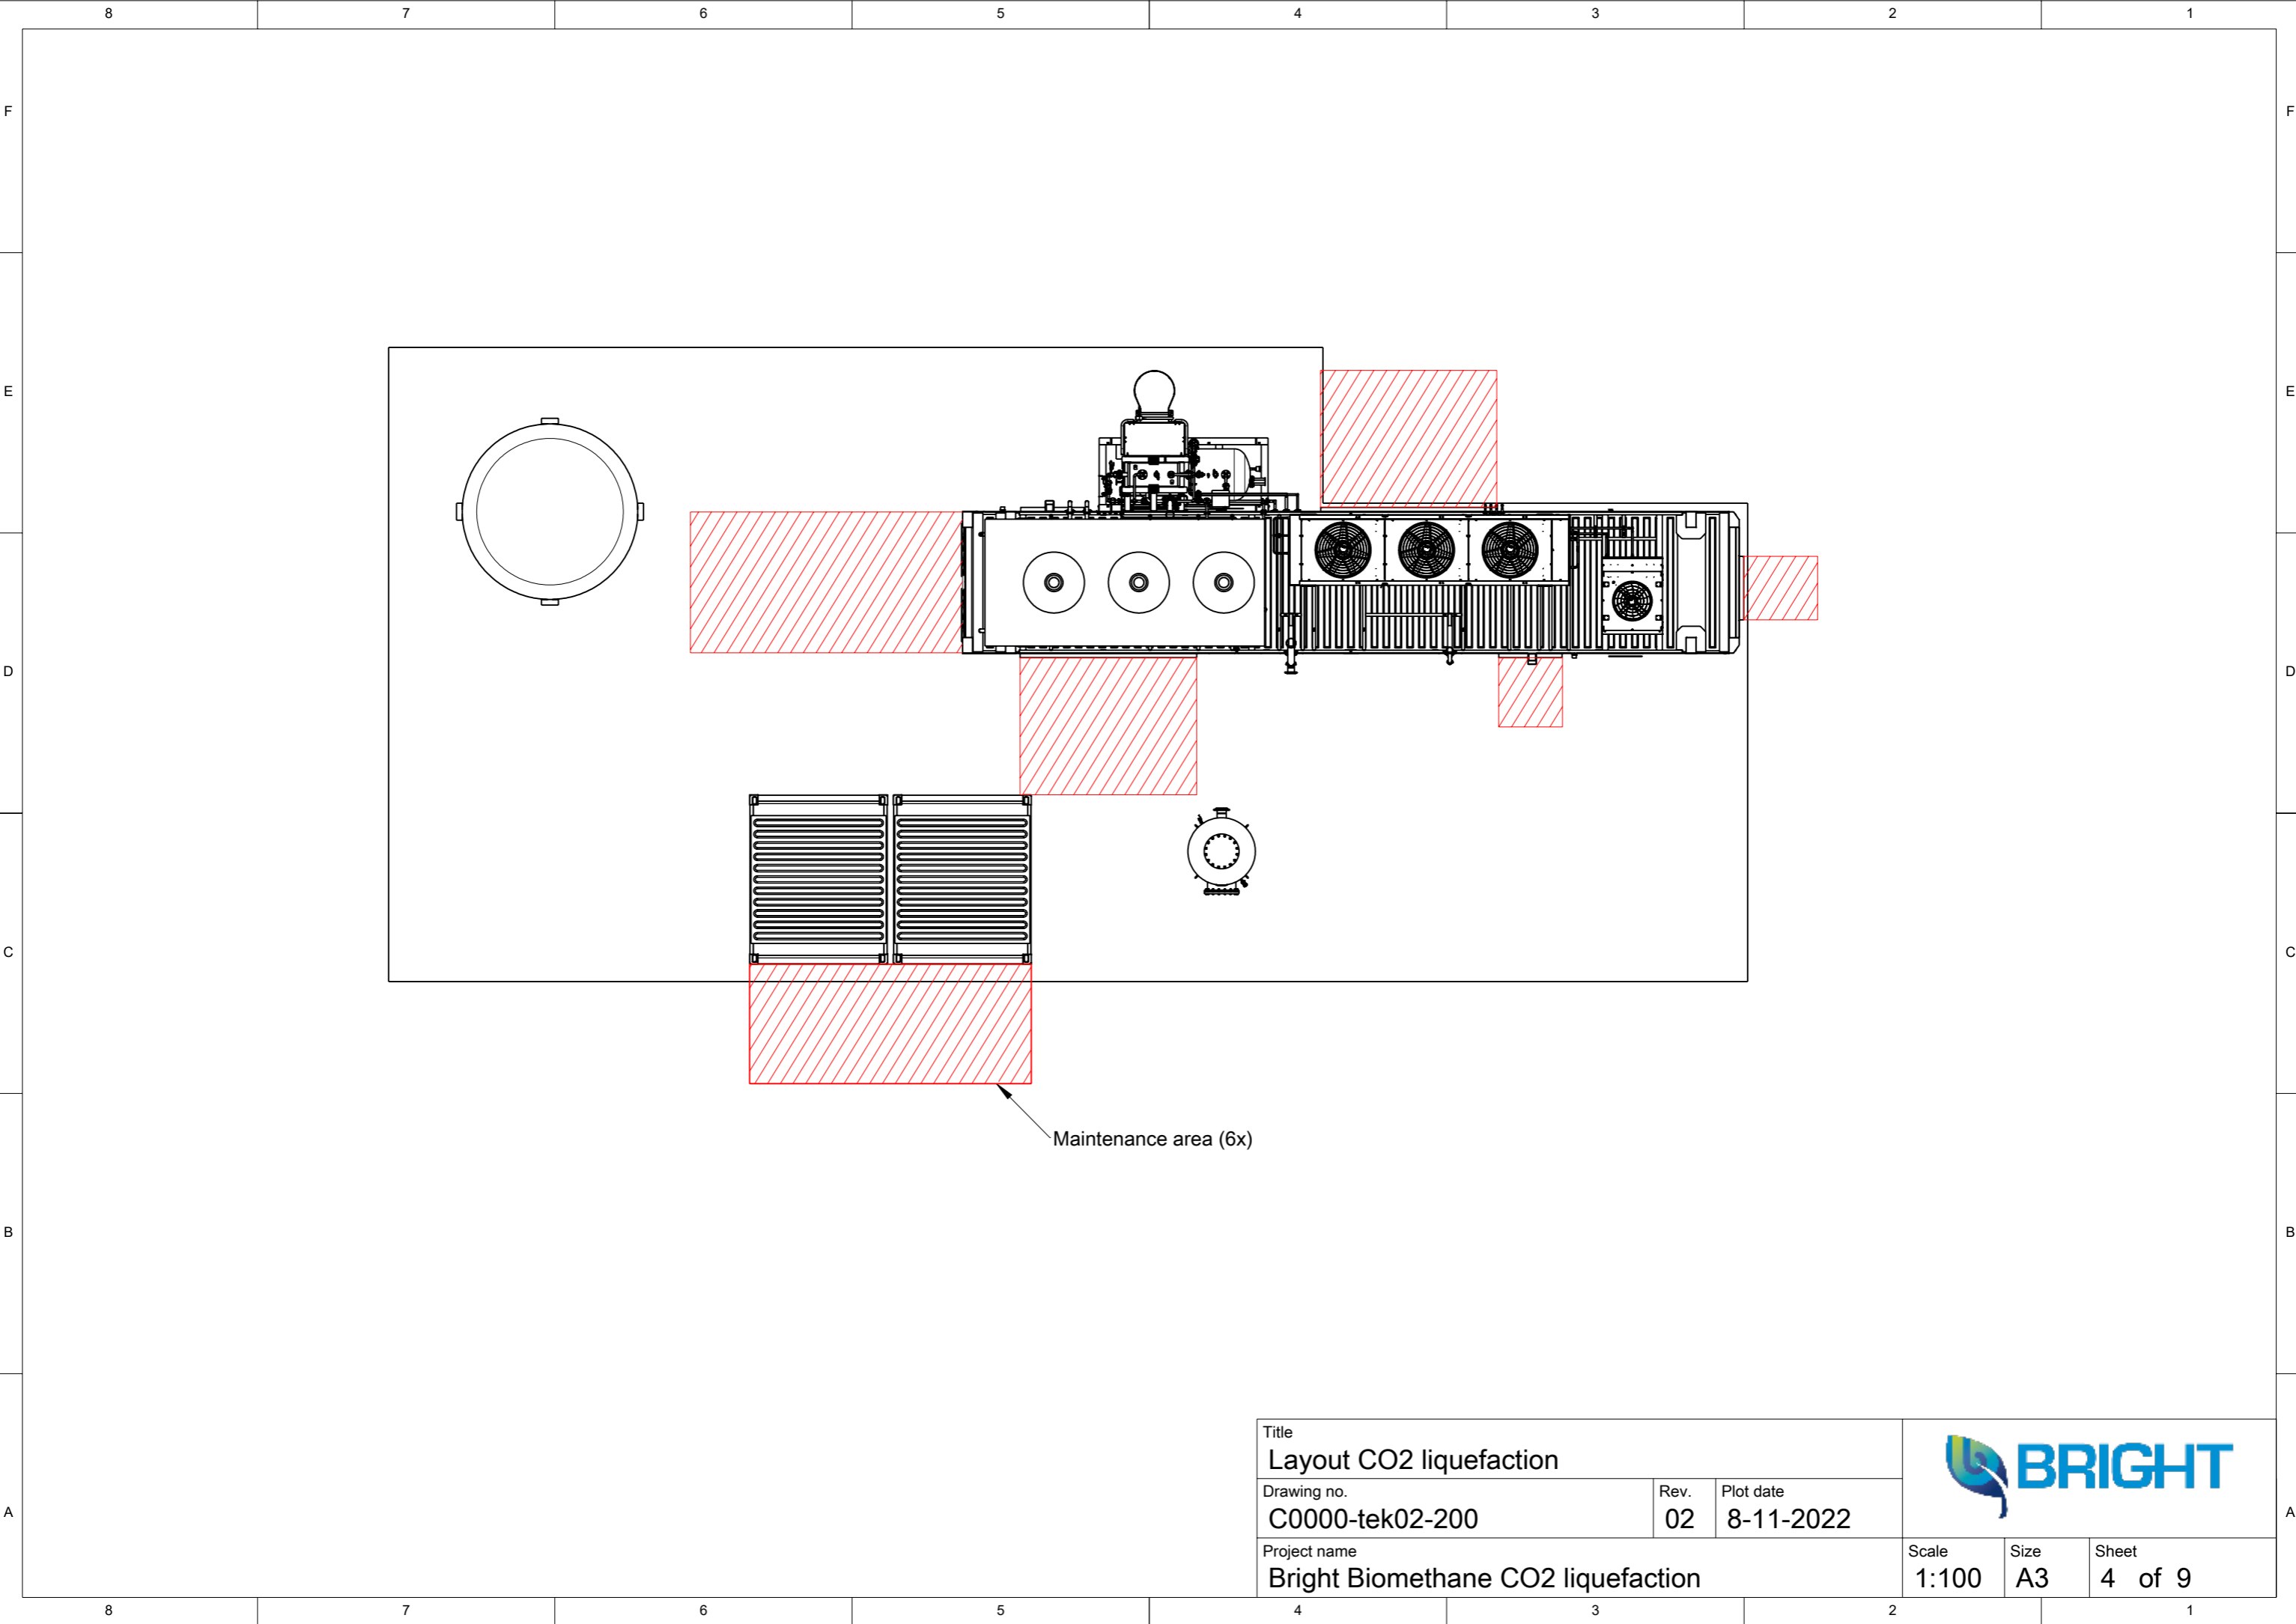


Title Layout CO2 liquefaction		
Drawing no. C0000-tek02-200	Rev. 02	Plot date 8-11-2022
Project name Bright Biomethane CO2 liquefaction		



Scale 1:100	Size A3	Sheet 4 of 9
-----------------------	-------------------	------------------------

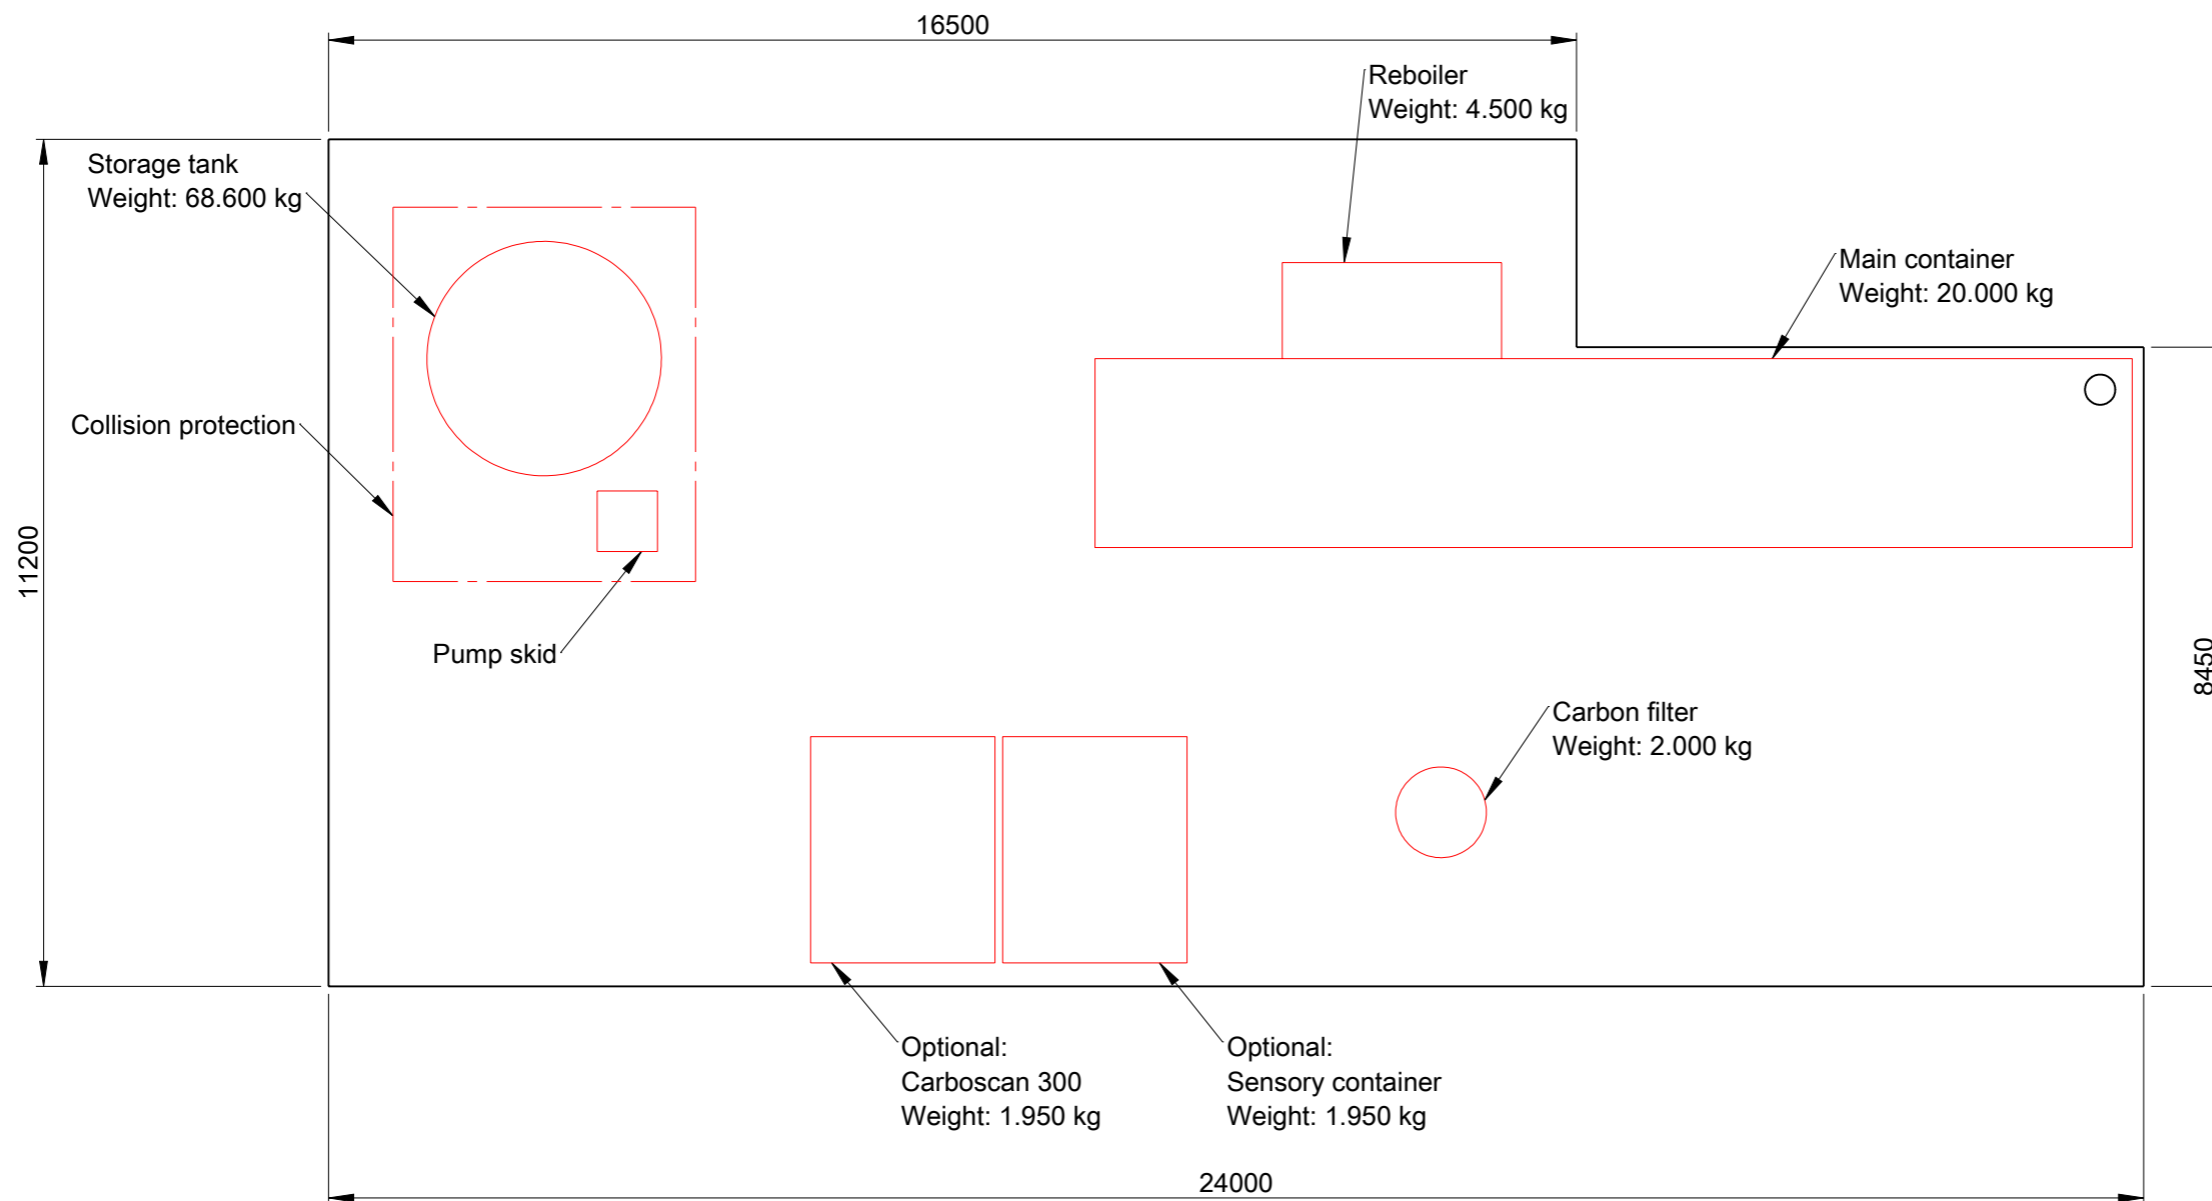

Title Layout CO2 liquefaction					
Drawing no. C0000-tek02-200		Rev. 02			
Project name Bright Biomethane CO2 liquefaction			Scale 1:100	Size A3	Sheet 5 of 9