


Opmerking:



Palen conform conclusie CRUX trillingsvrij uitvoeren.
zie notitie:trillingspredictie zuidende 83 te westzaan
projectnummer 24490. Kenmerk NT24490a2
versie 2. Datum 17 december 2024

Wapeningstaat		Type-B					
MERK		Balkafmeting (mm)			Wapening		
		Breedte	Hoogte	Lengte	Boven	Onder	Beugels
1		500	500	12540	5 Ø 12	4 Ø 12	Ø 8-250
2		500	500	12540	5 Ø 12	4 Ø 12	Ø 8-250
A		450	500	7250	4 Ø 16	2Ø12 + 2Ø16	Ø 8-250
B		400	500	5950	4 Ø 12	4 Ø 12	Ø 8-250
C		400	500	5950	4 Ø 16	4 Ø 16	Ø 8-250
D		450	500	7250	4 Ø 16	2Ø12 + 2Ø16	Ø 8-250
* afwijkende beugels, zie funderingsplan					*B* 2 extra beugels tussenplaatsen (beugel afstand wordt gehalveerd)		
** bijlegwapening, zie funderingsplan							

Principe wapening bij doorvoeren in balken

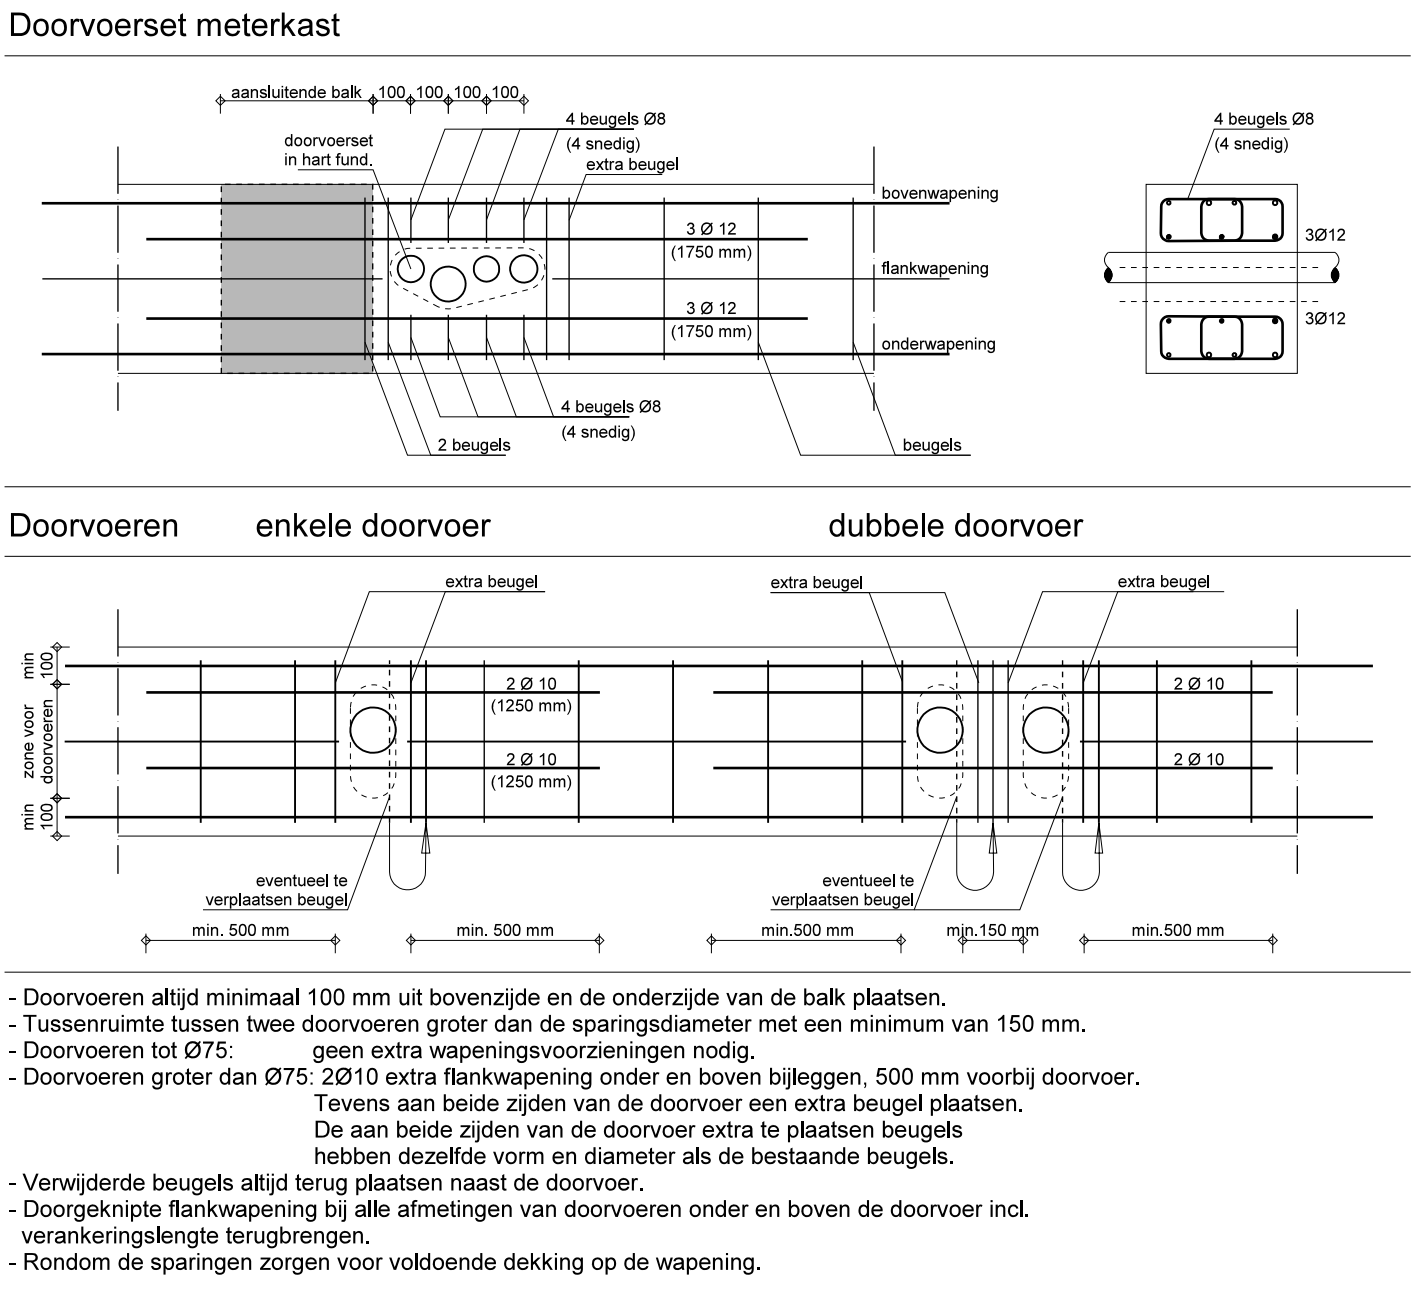

Fundering

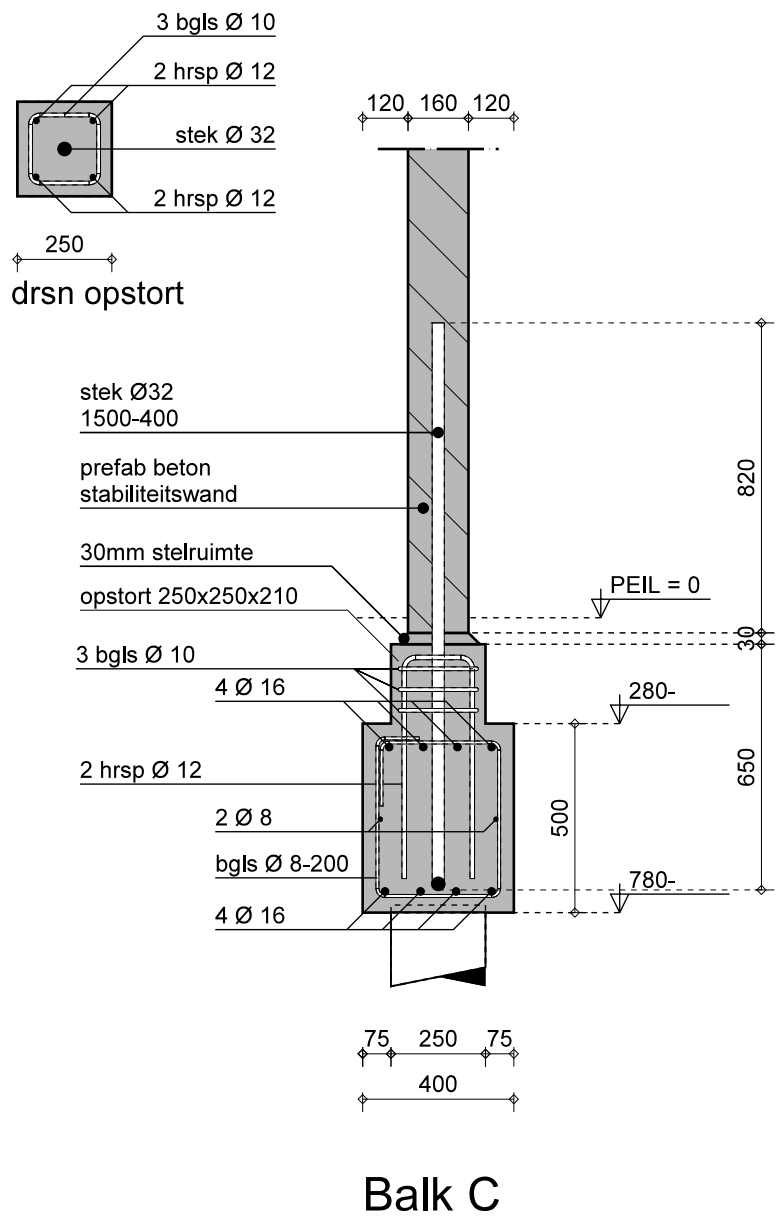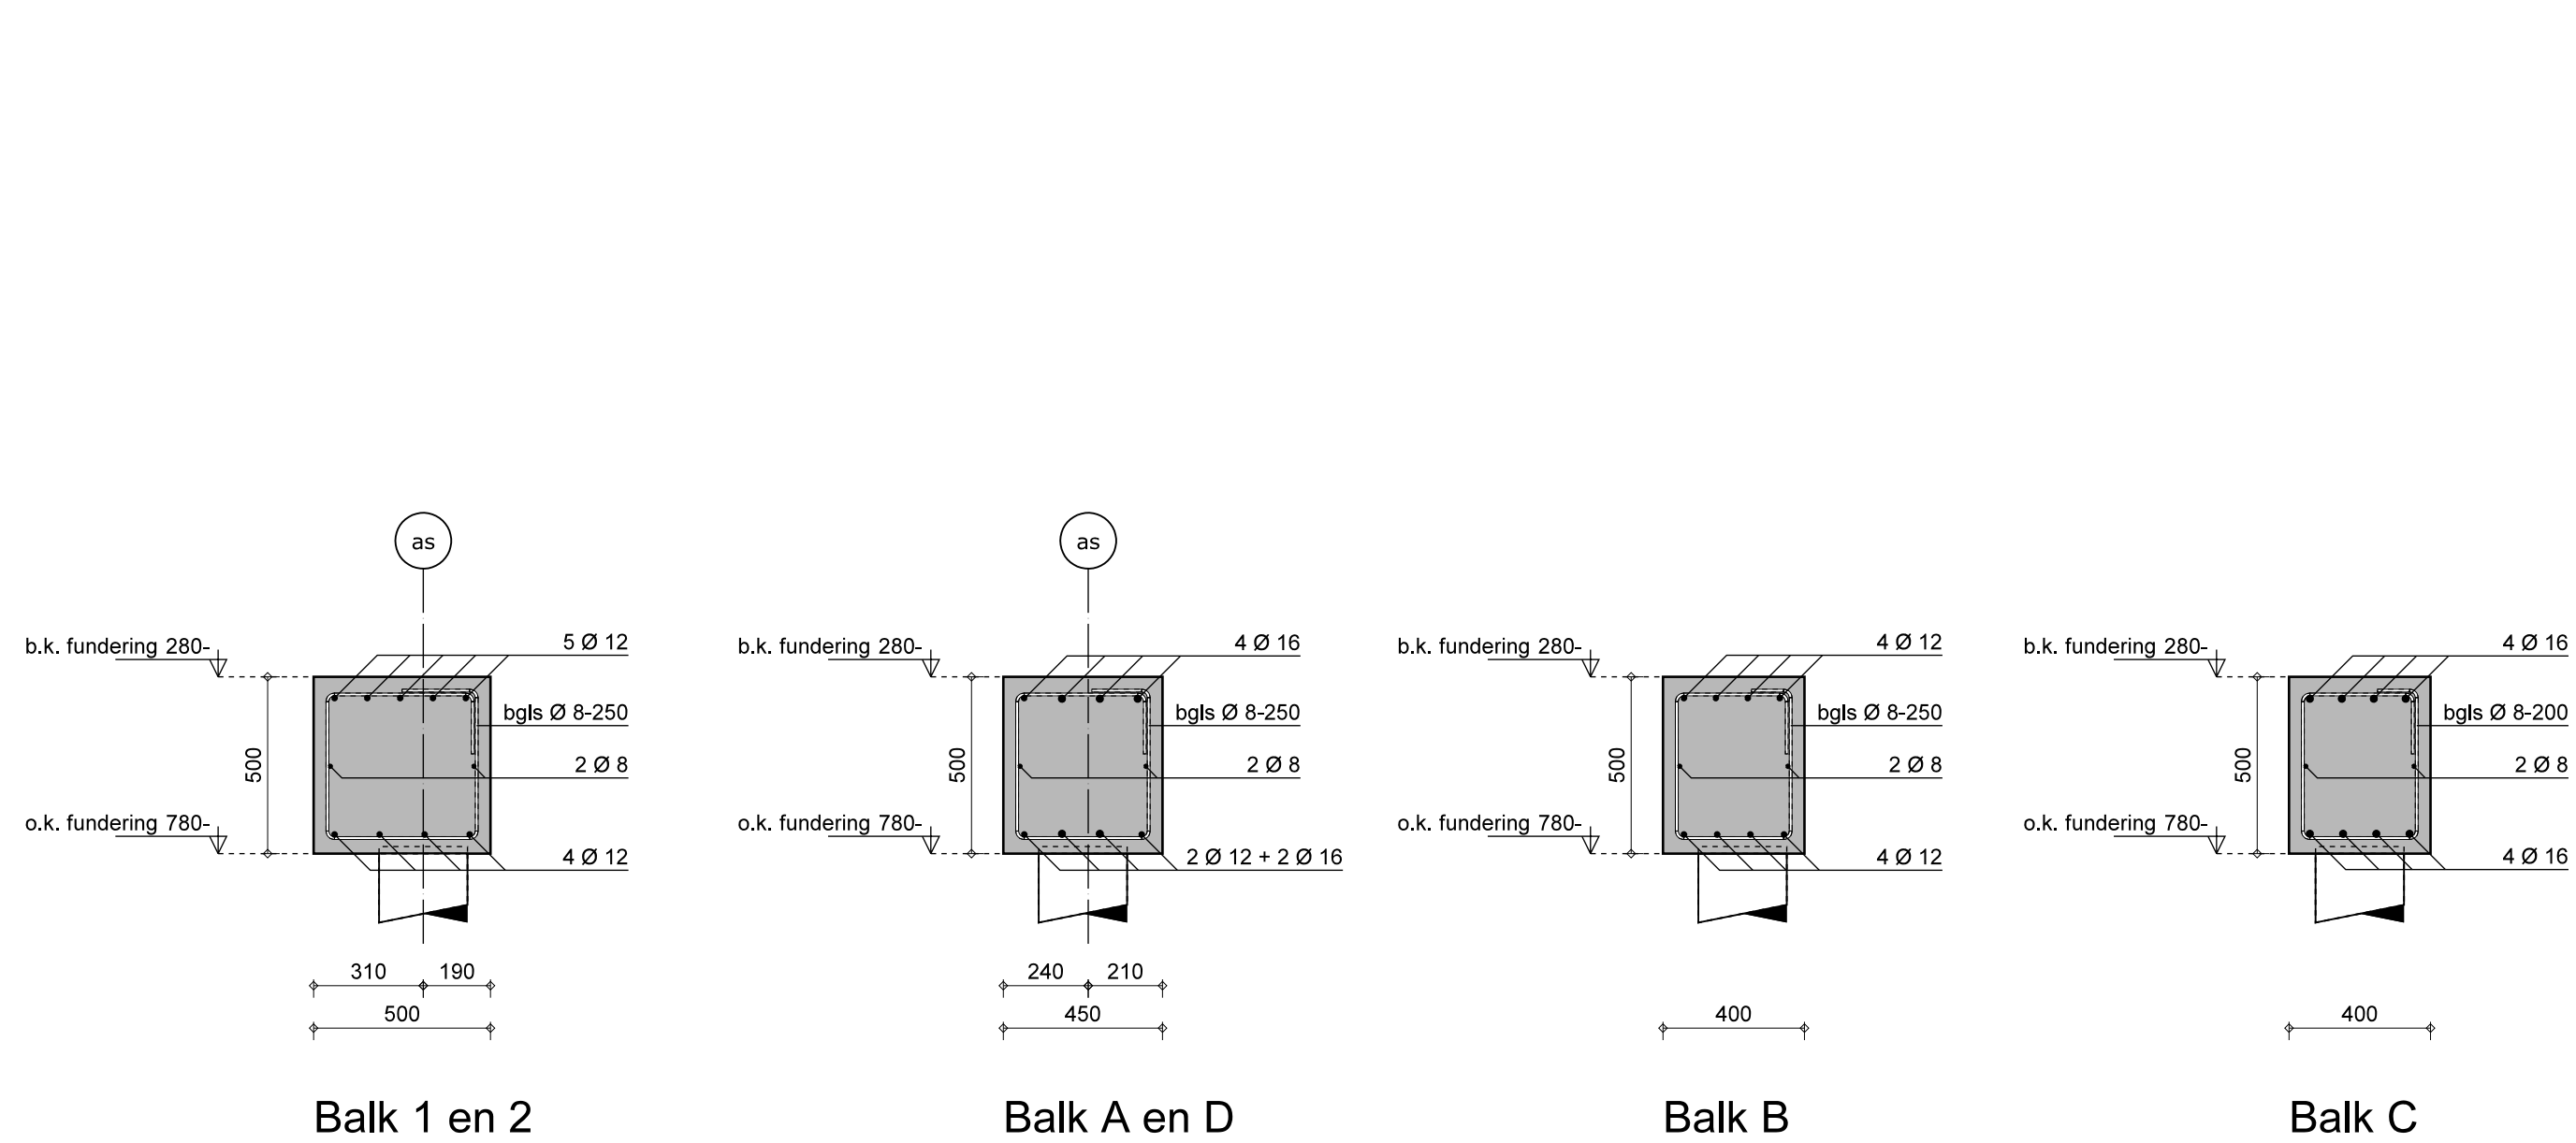

Betonrenvooi

