




Detail 6
(1:10)

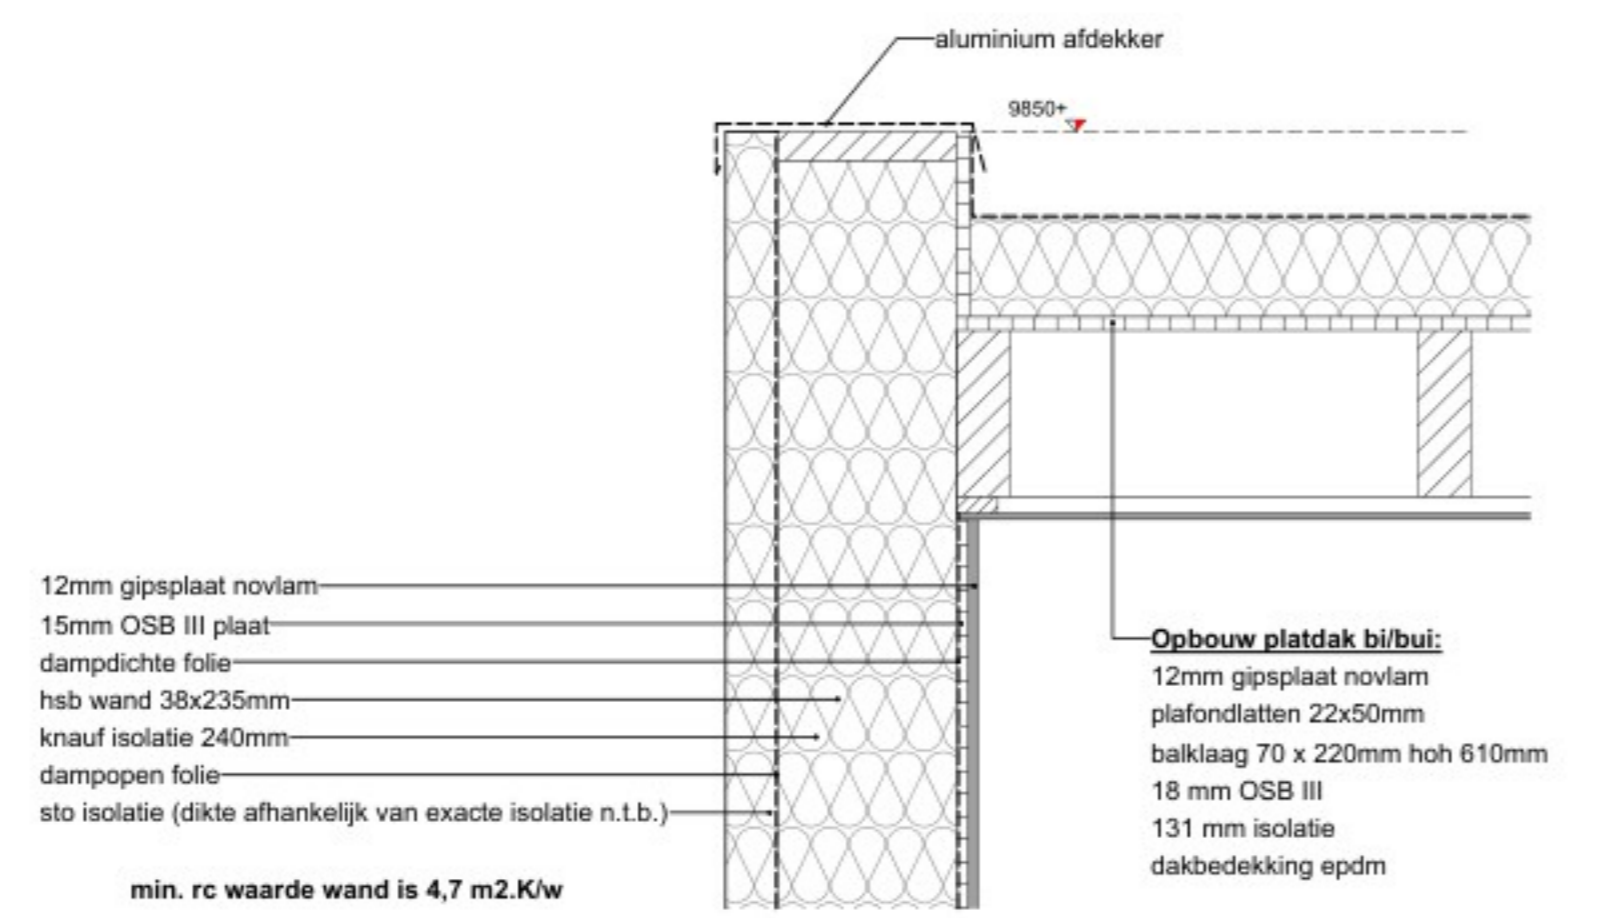


Detail 7
(1:10)

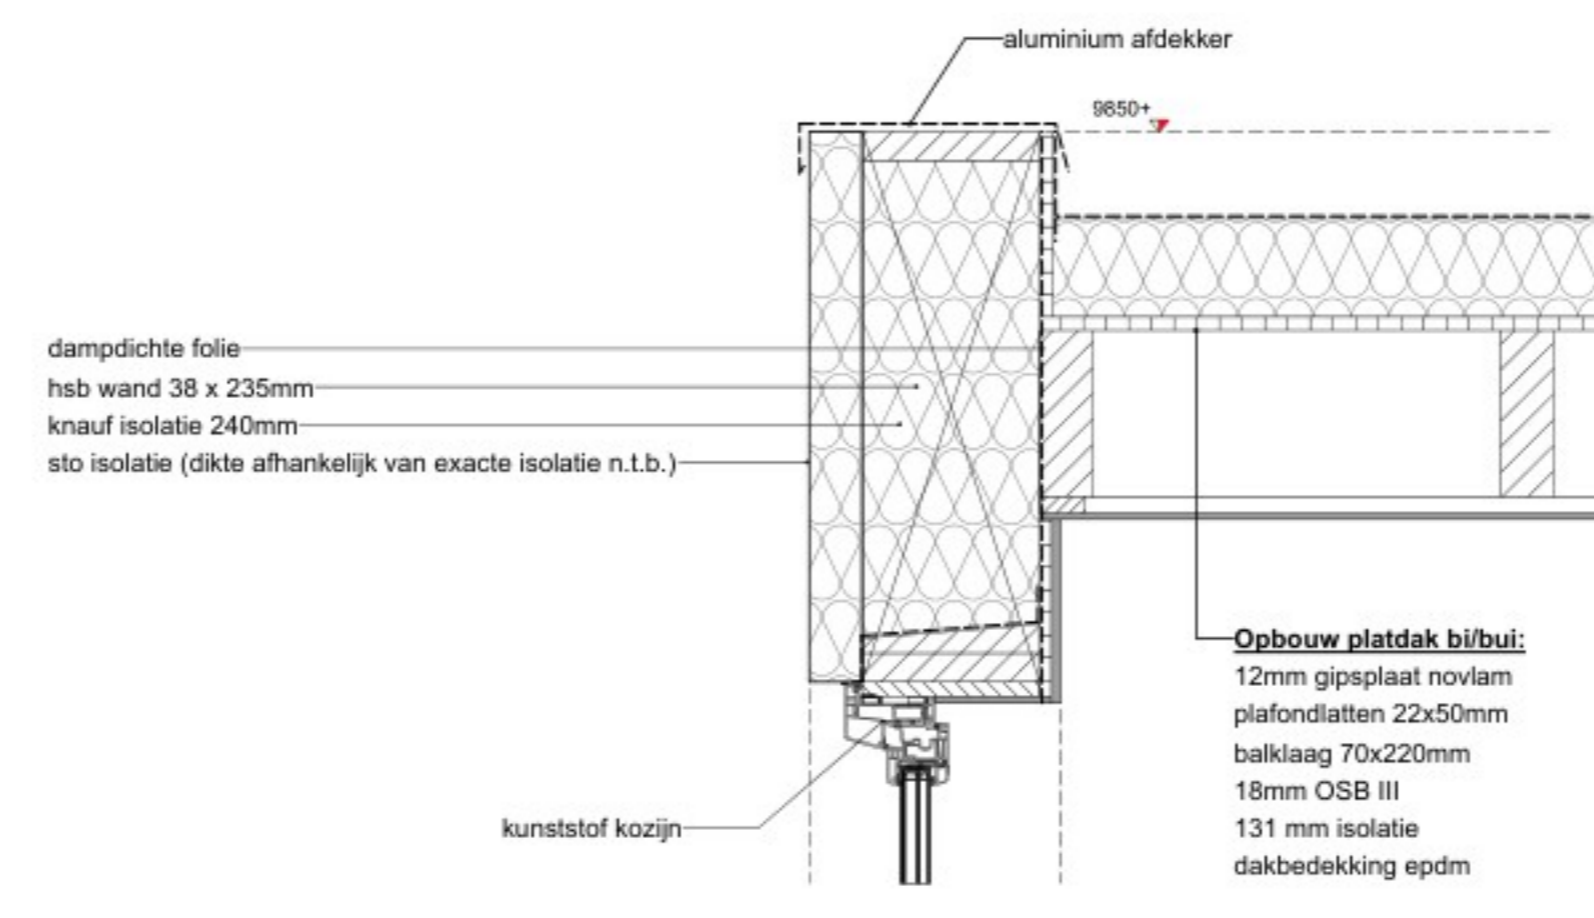


Detail 8
(1:10)

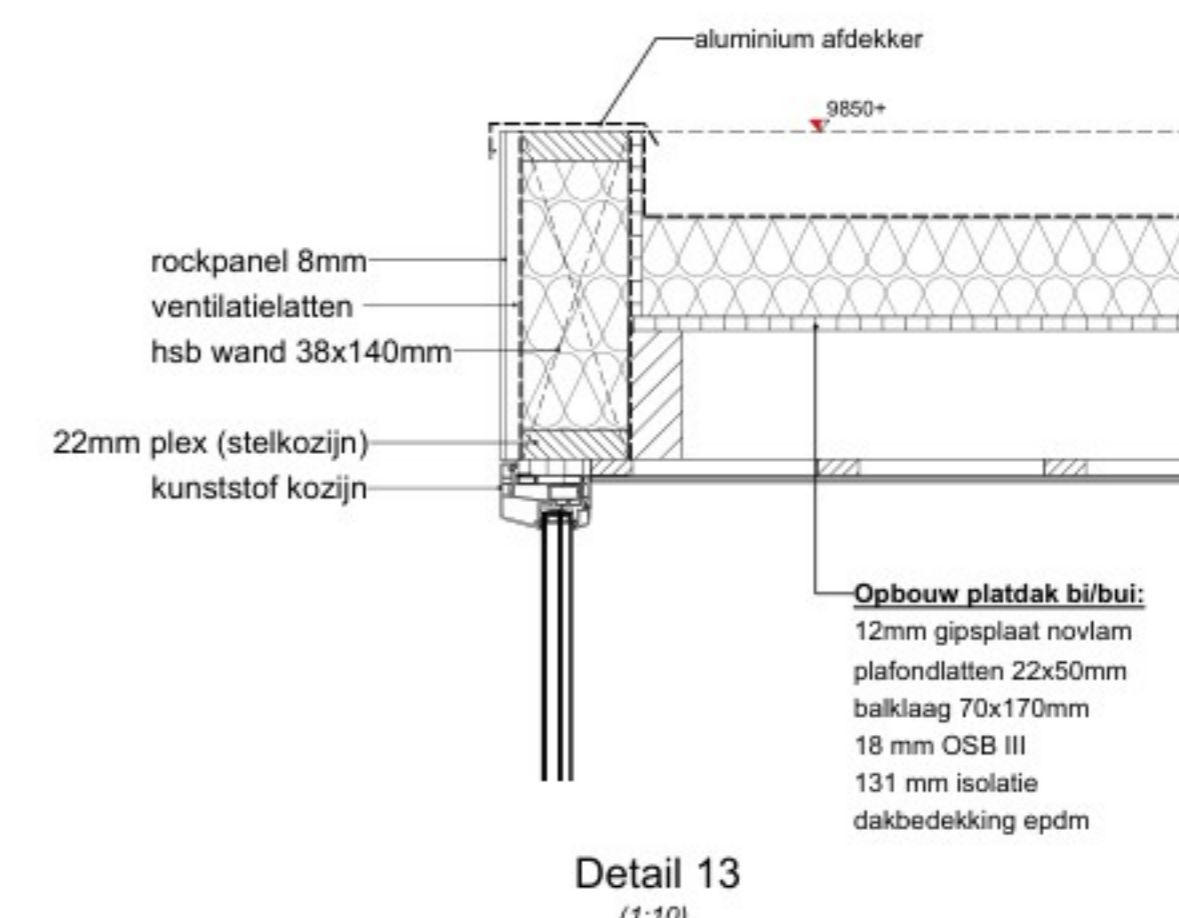


Detail 13
(1:10)

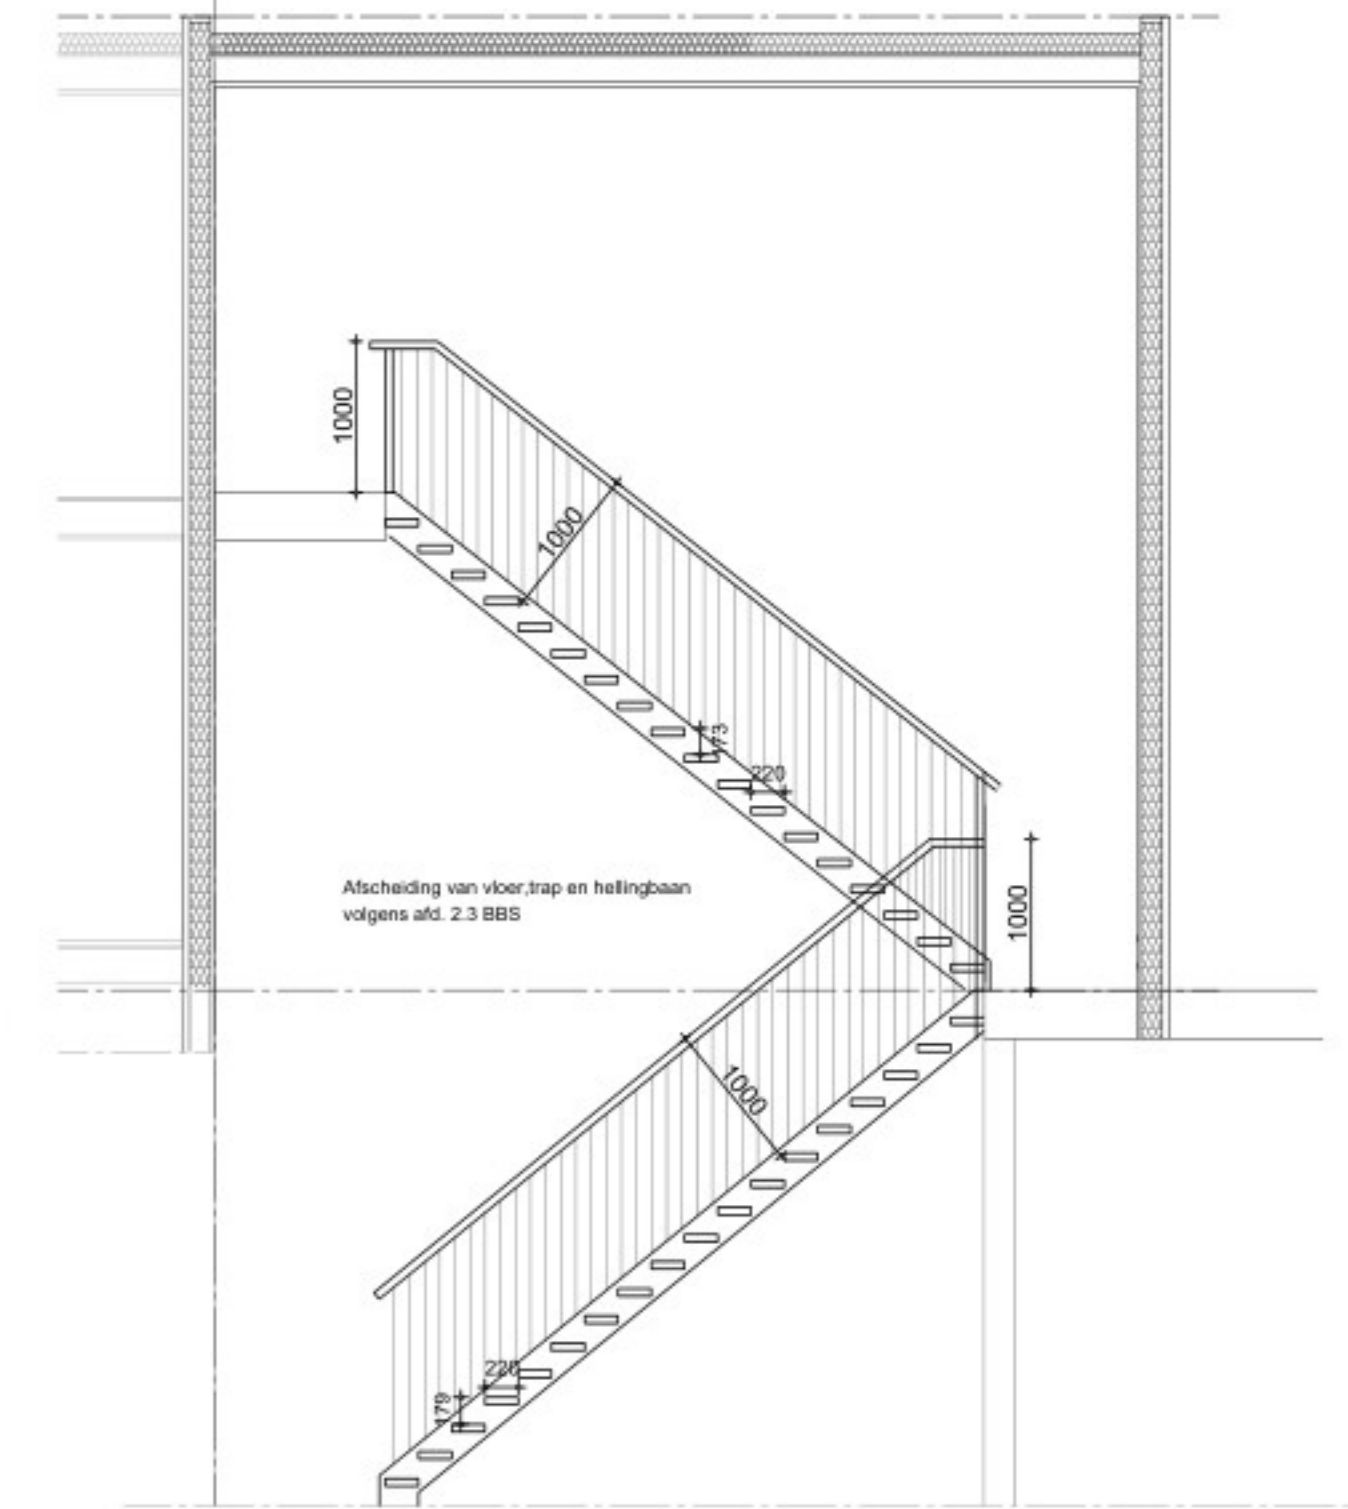


DOORSNEDE C-C NIEUW

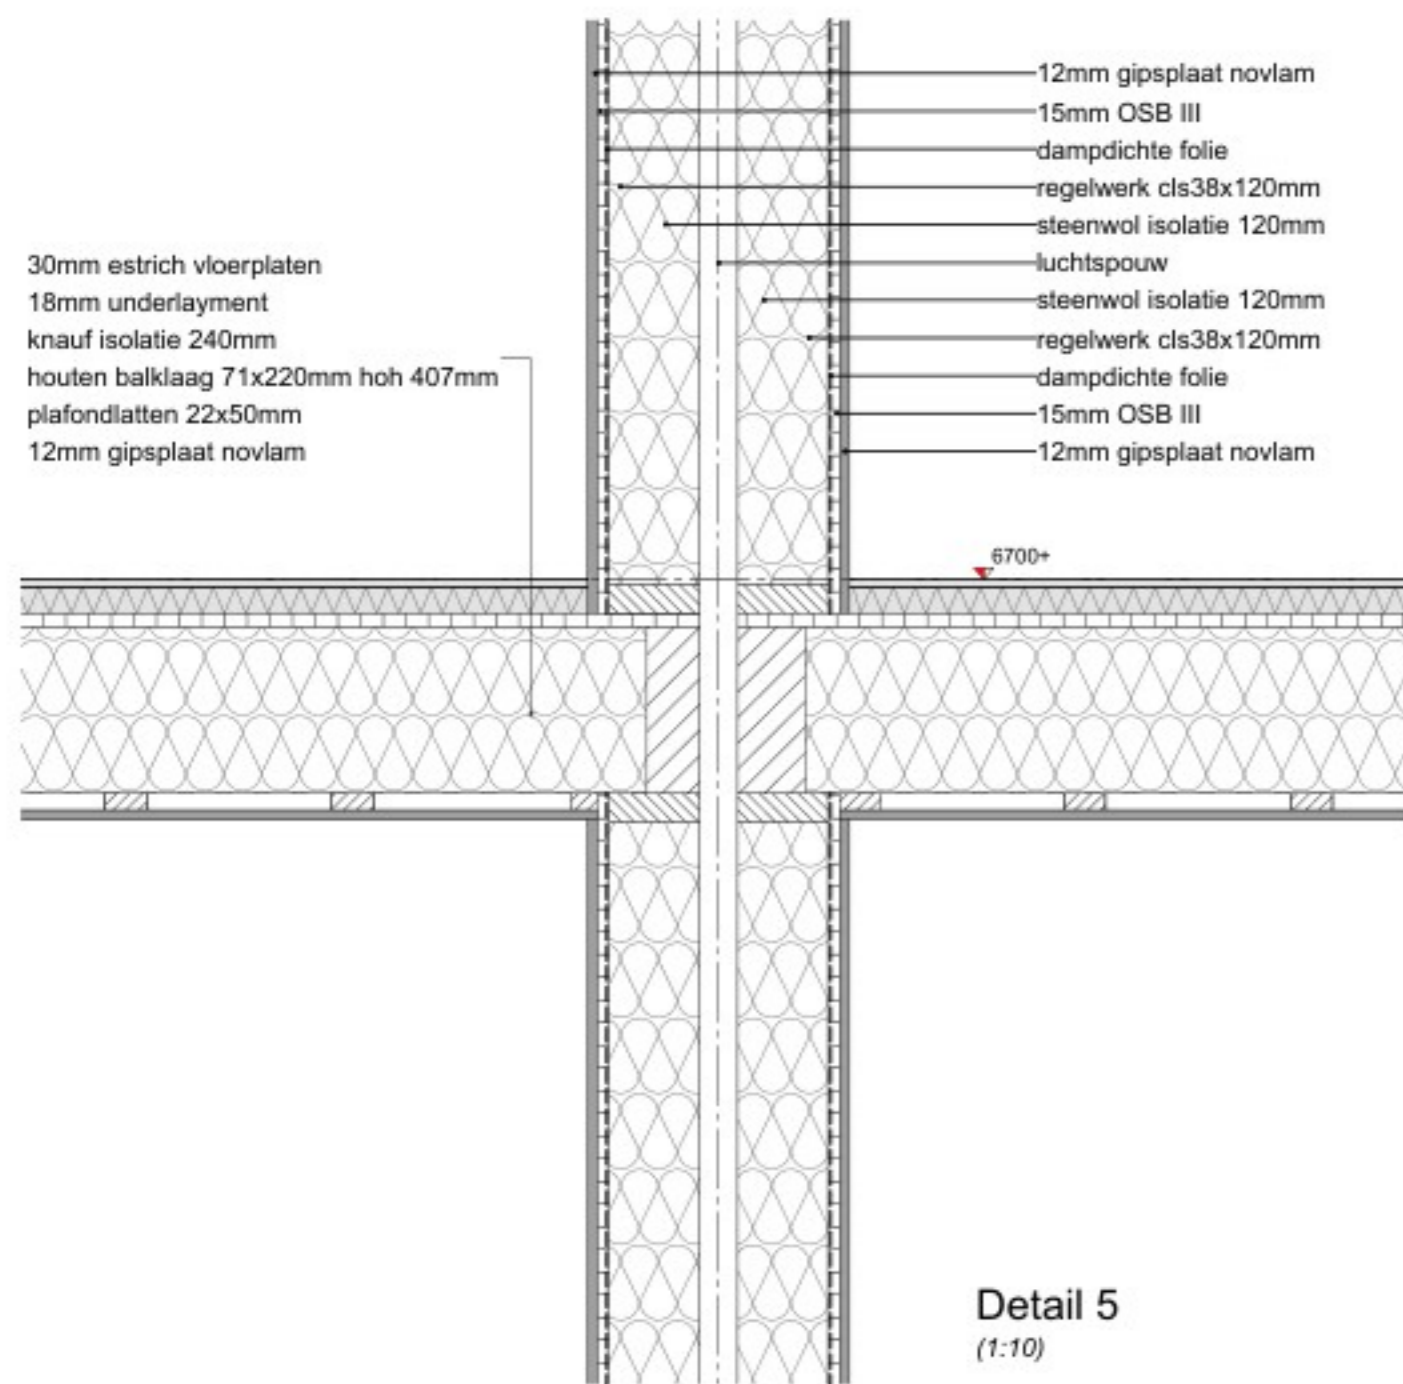


Detail 5
(1:10)

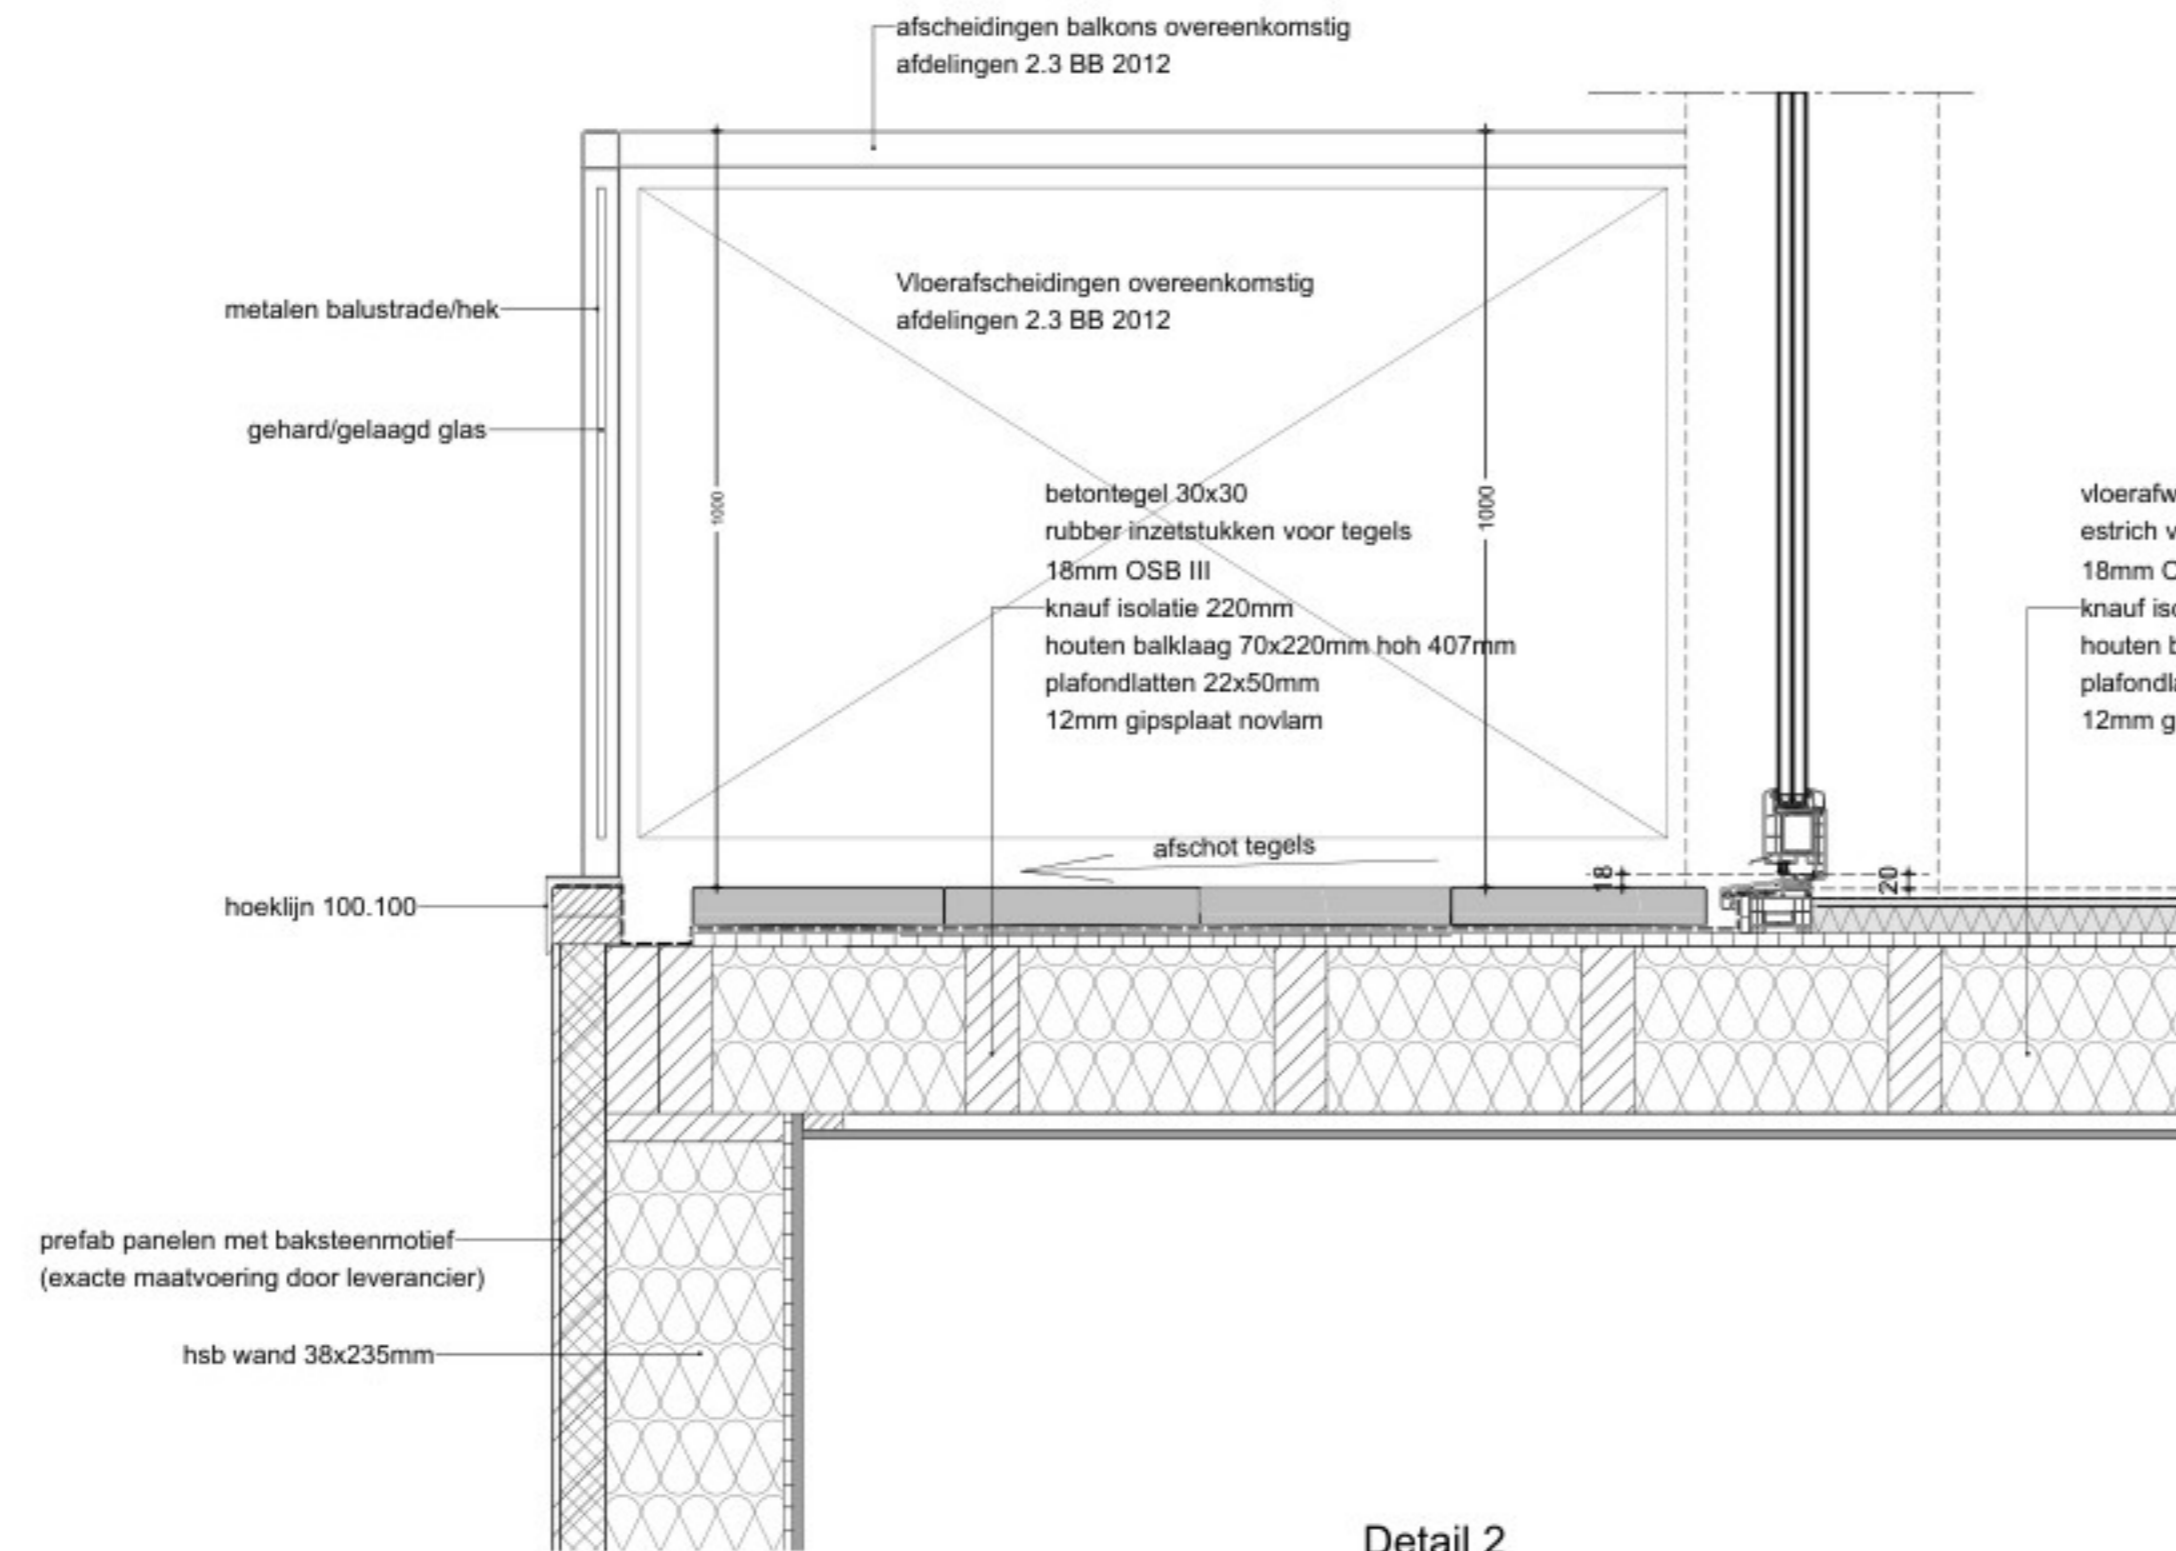


Detail 2
(1:10)

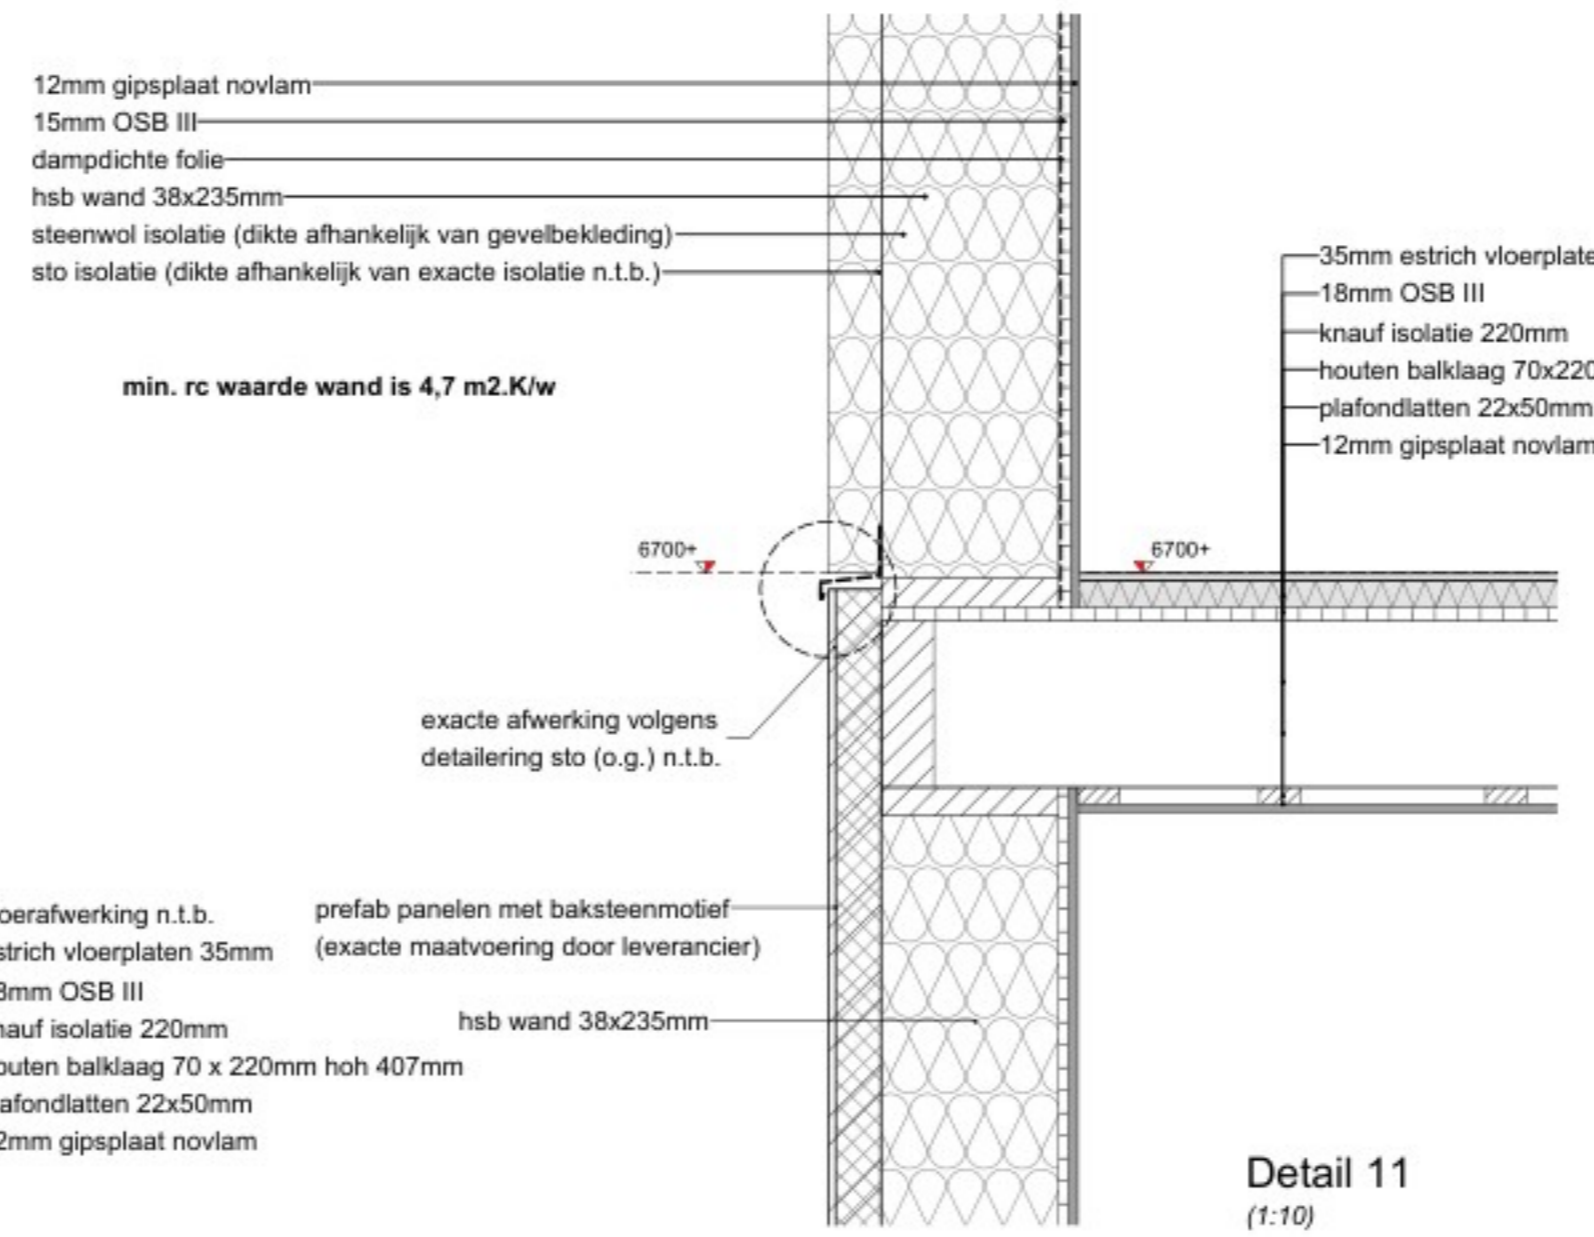


Detail 11
(1:10)

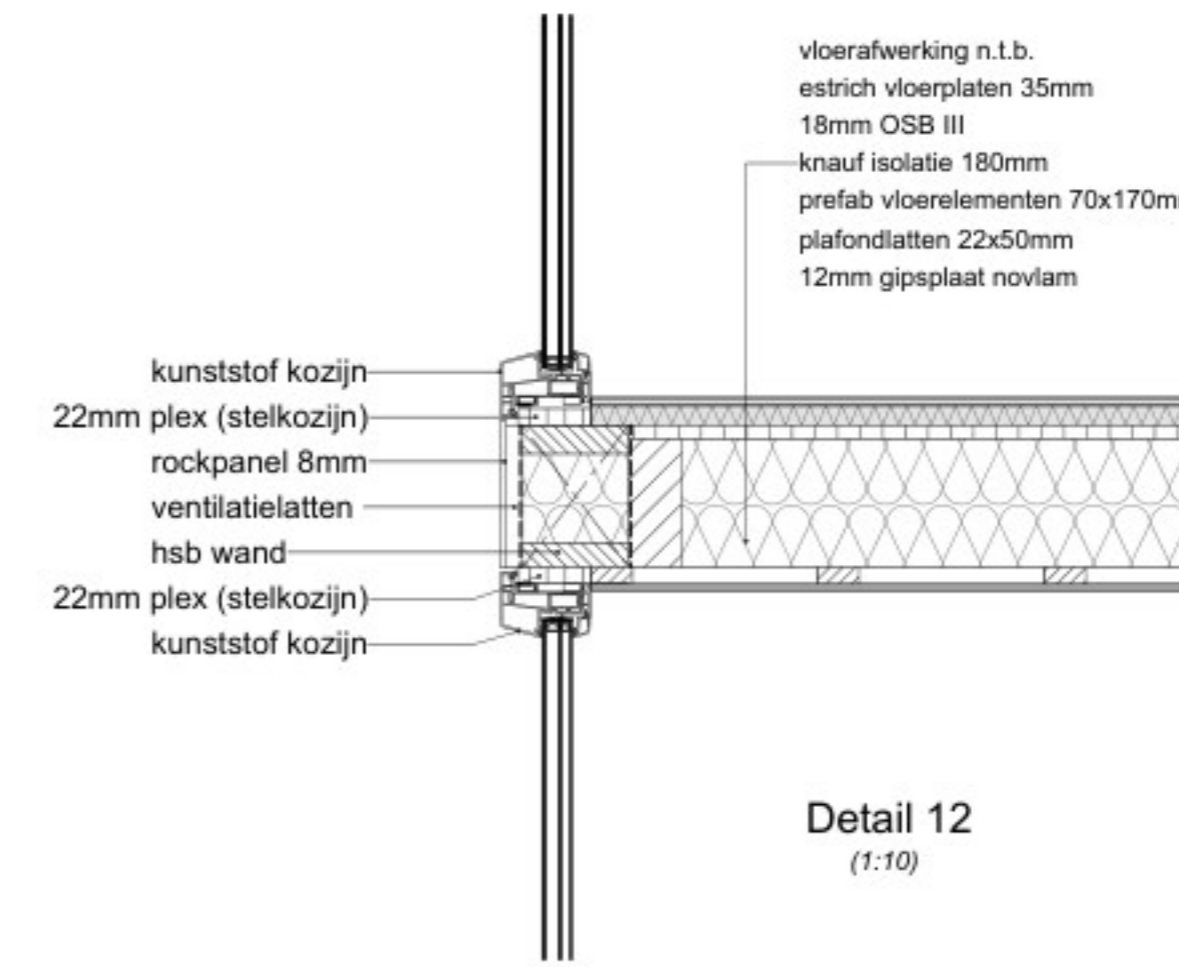


Detail 12
(1:10)

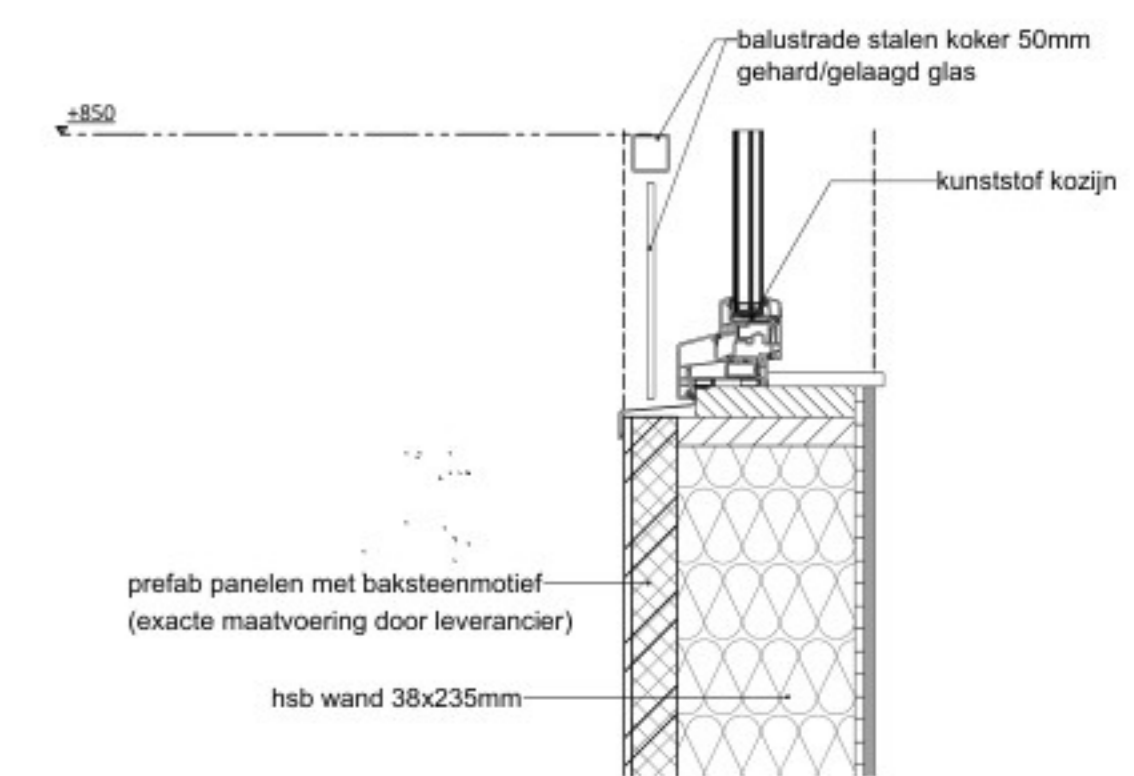


Detail 14
(1:10)

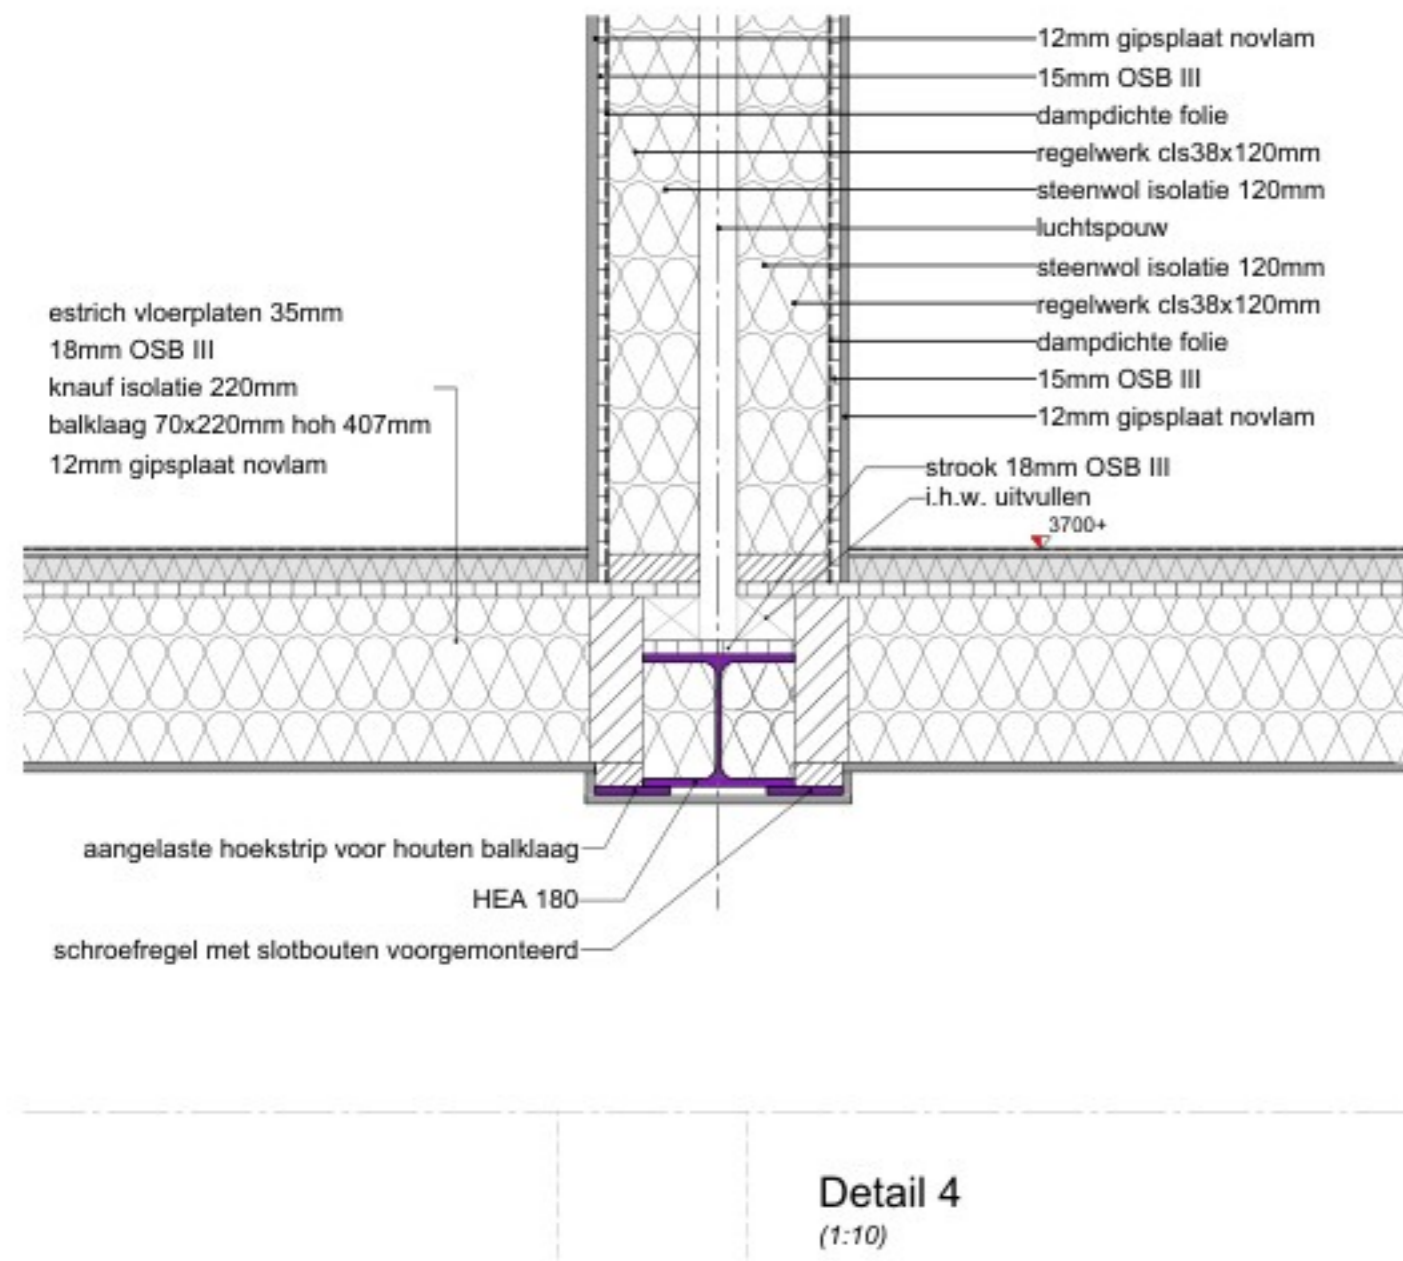


Detail 4
(1:10)

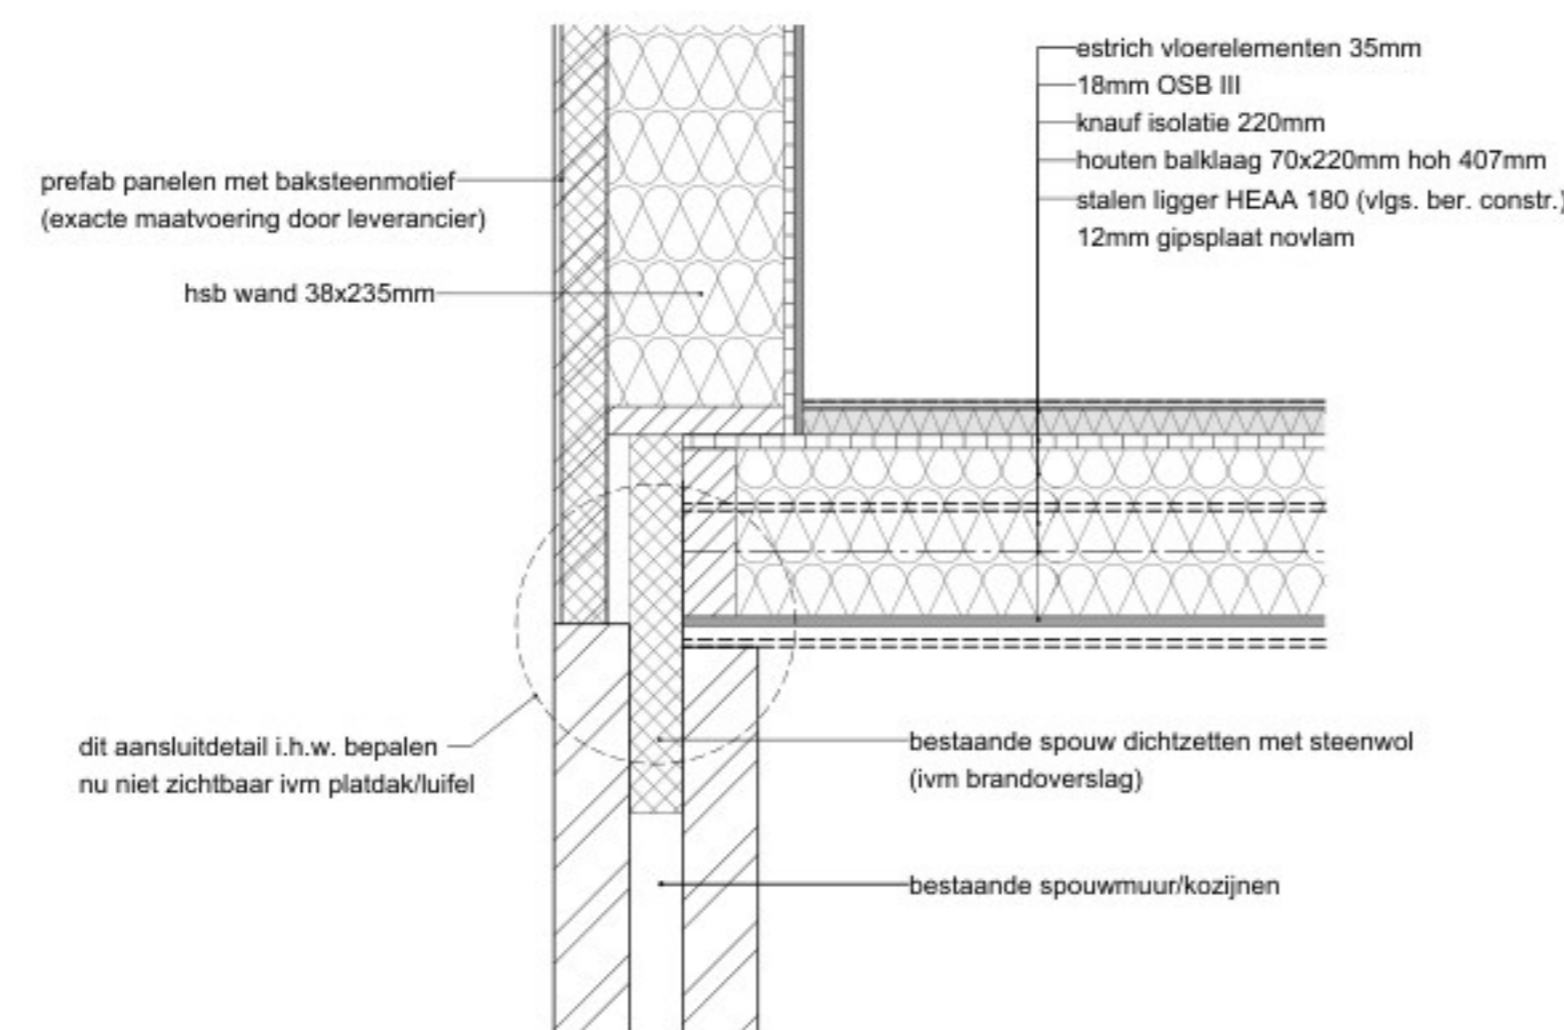


Detail 1
(1:10)

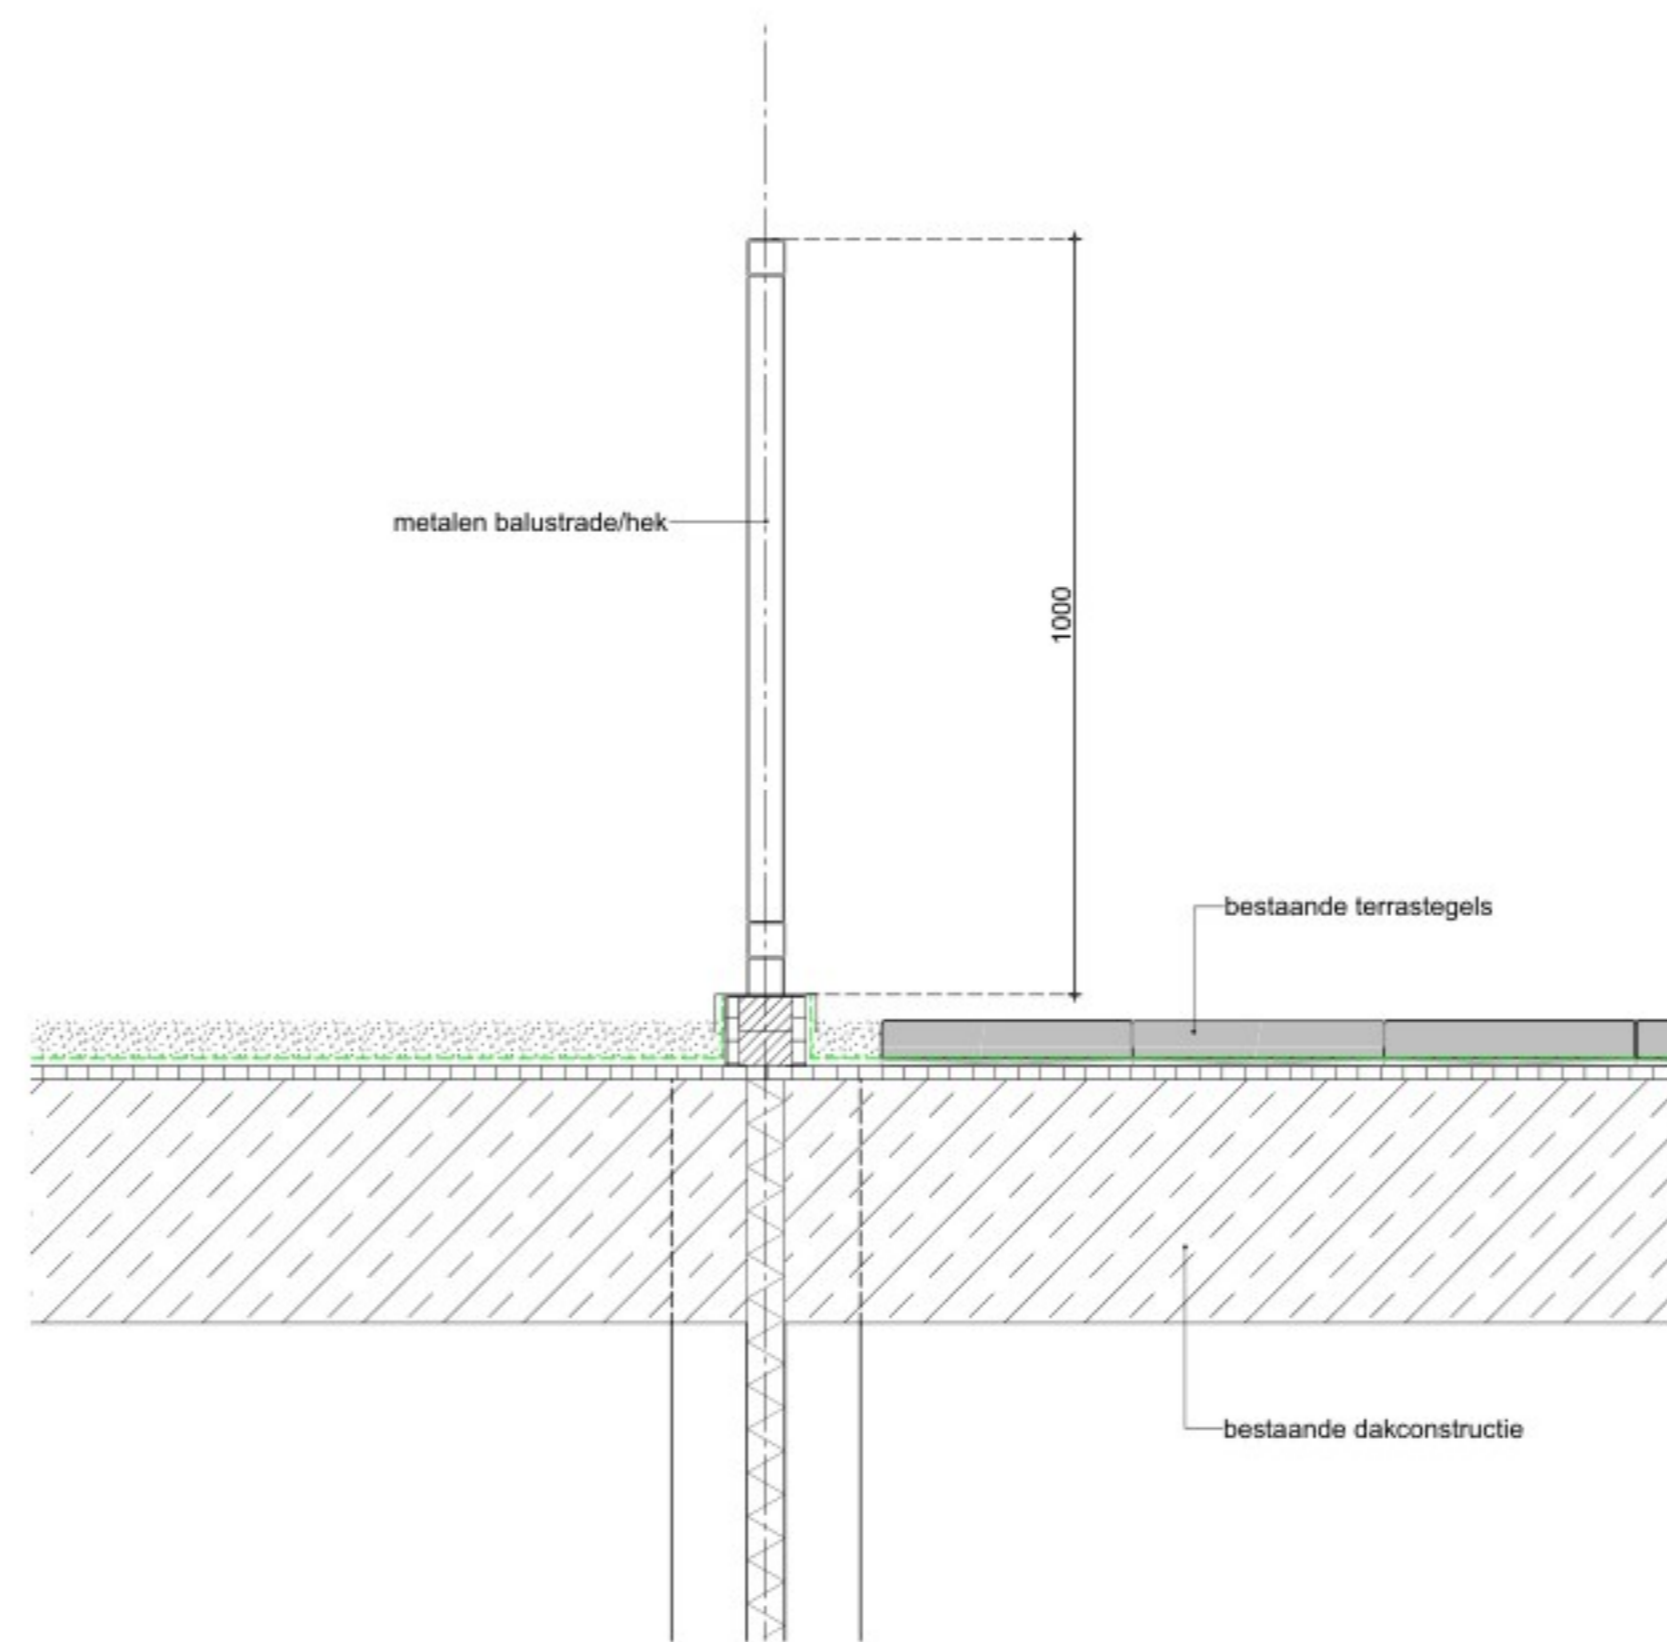

Detail 10
(1:10)

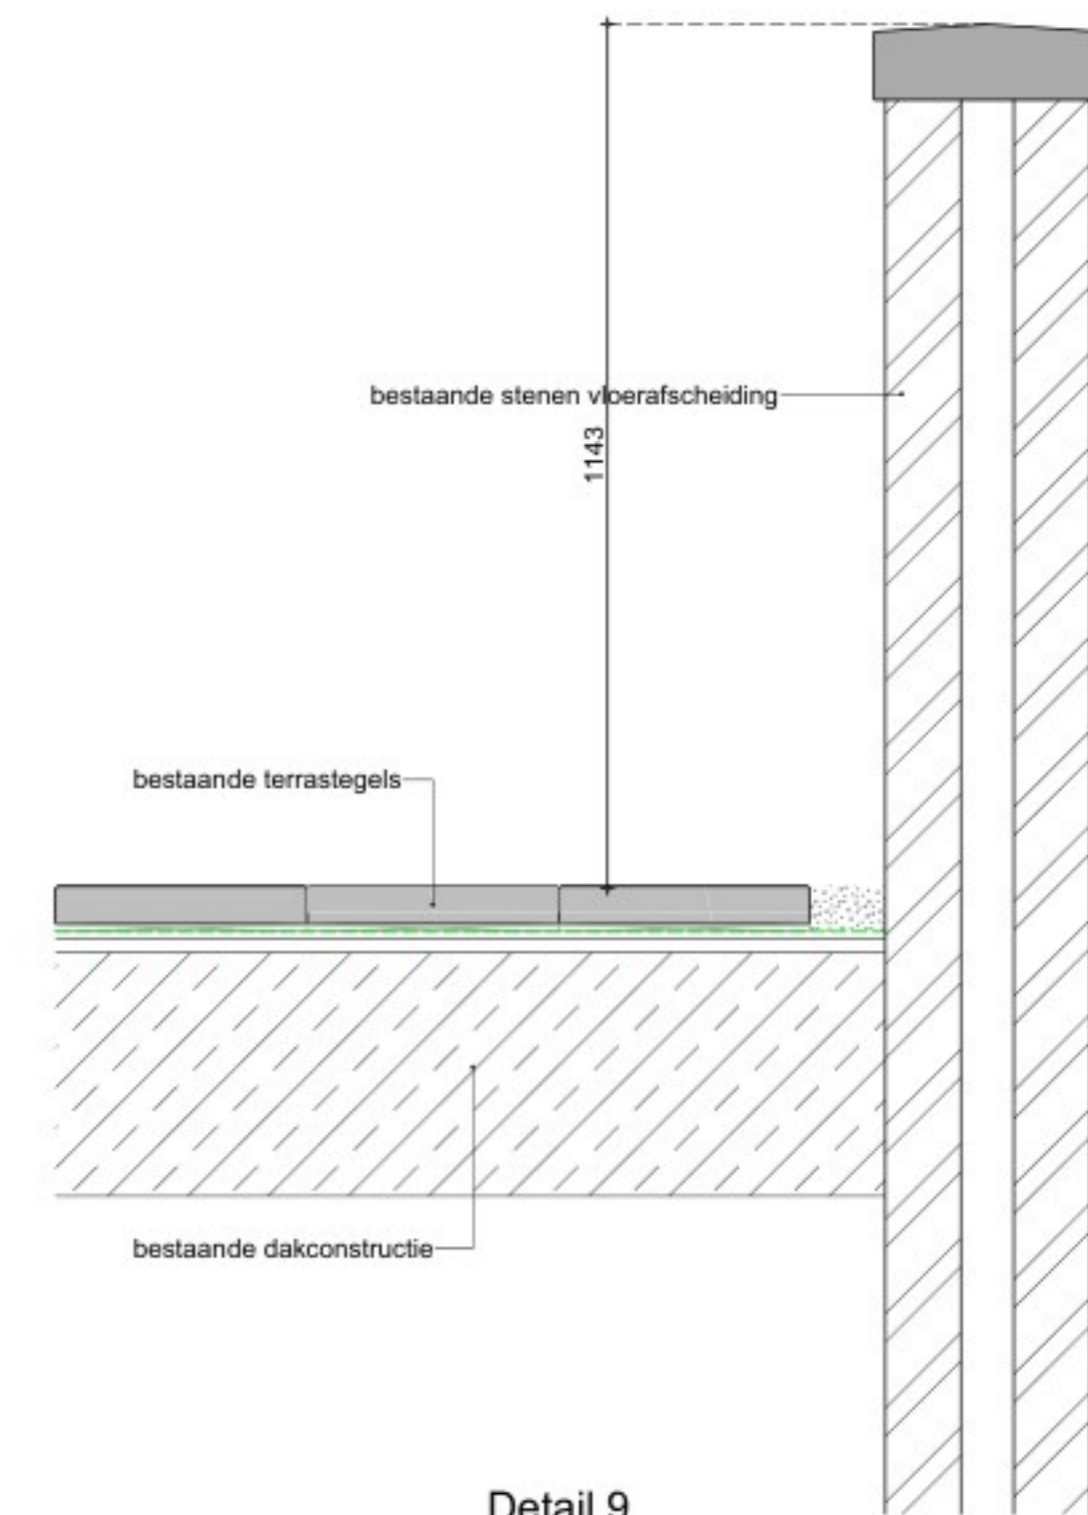

Detail 9
(1:10)

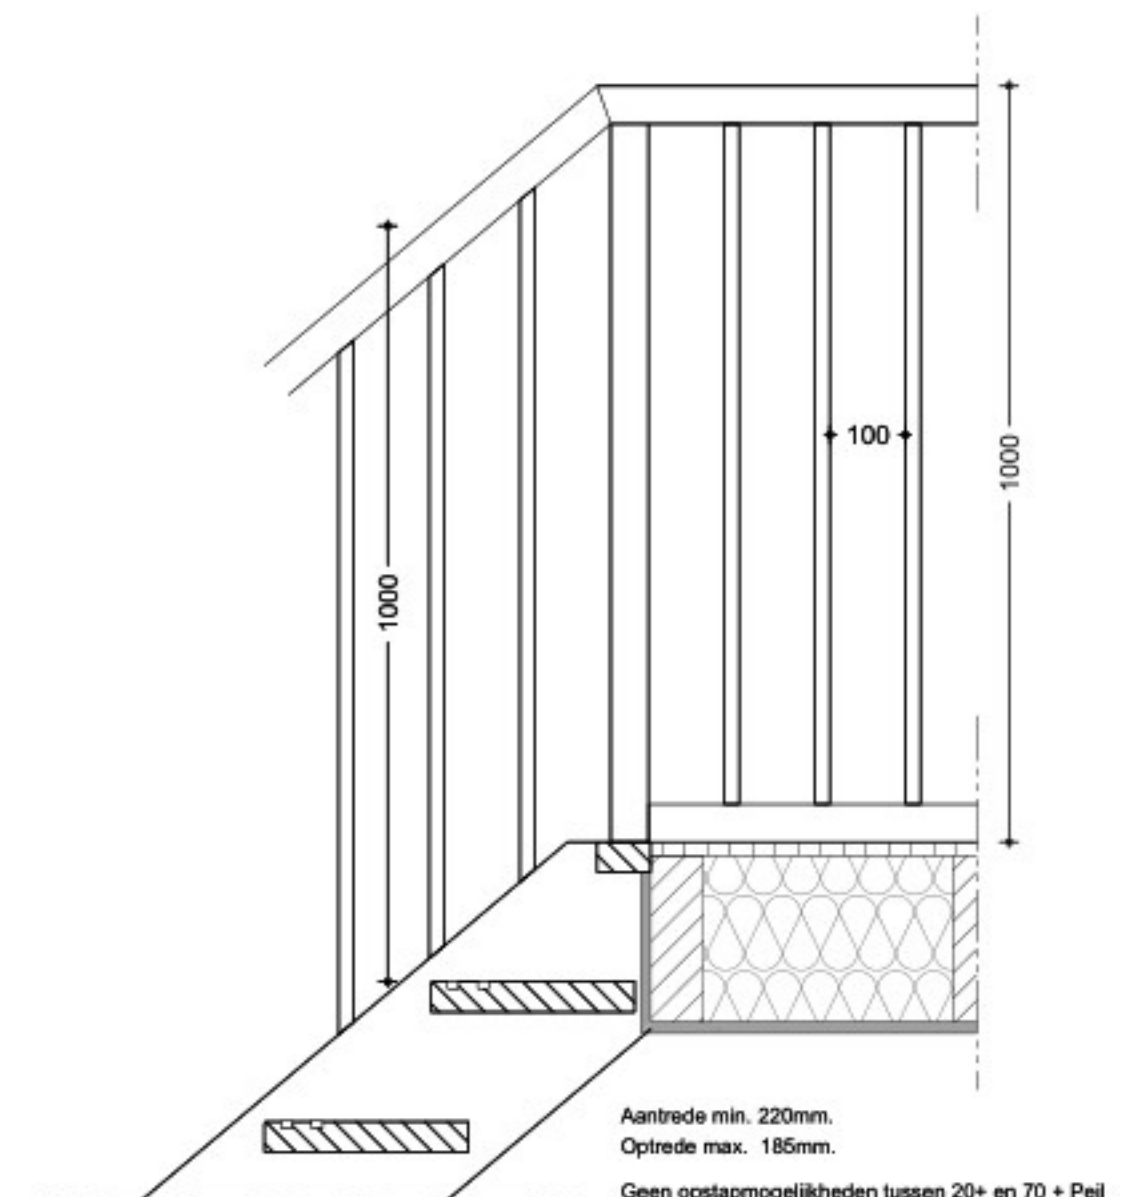

Detail trap/balustrade
(1:10)

project: Bouw appartementen Fortuinstraat

onderdeel: DETAILBLAD

adres: Fortuinstraat 10-12, 7772 BM Hardenberg

datum: 22-05-2023 gewijzigd: 20-10-2023 04-04-2024

schaal: 1:10 26-01-2024 08-05-2024

getekend: R.V. 28-02-2024

formaat: A0

