




01 begane grond nieuw
1:50

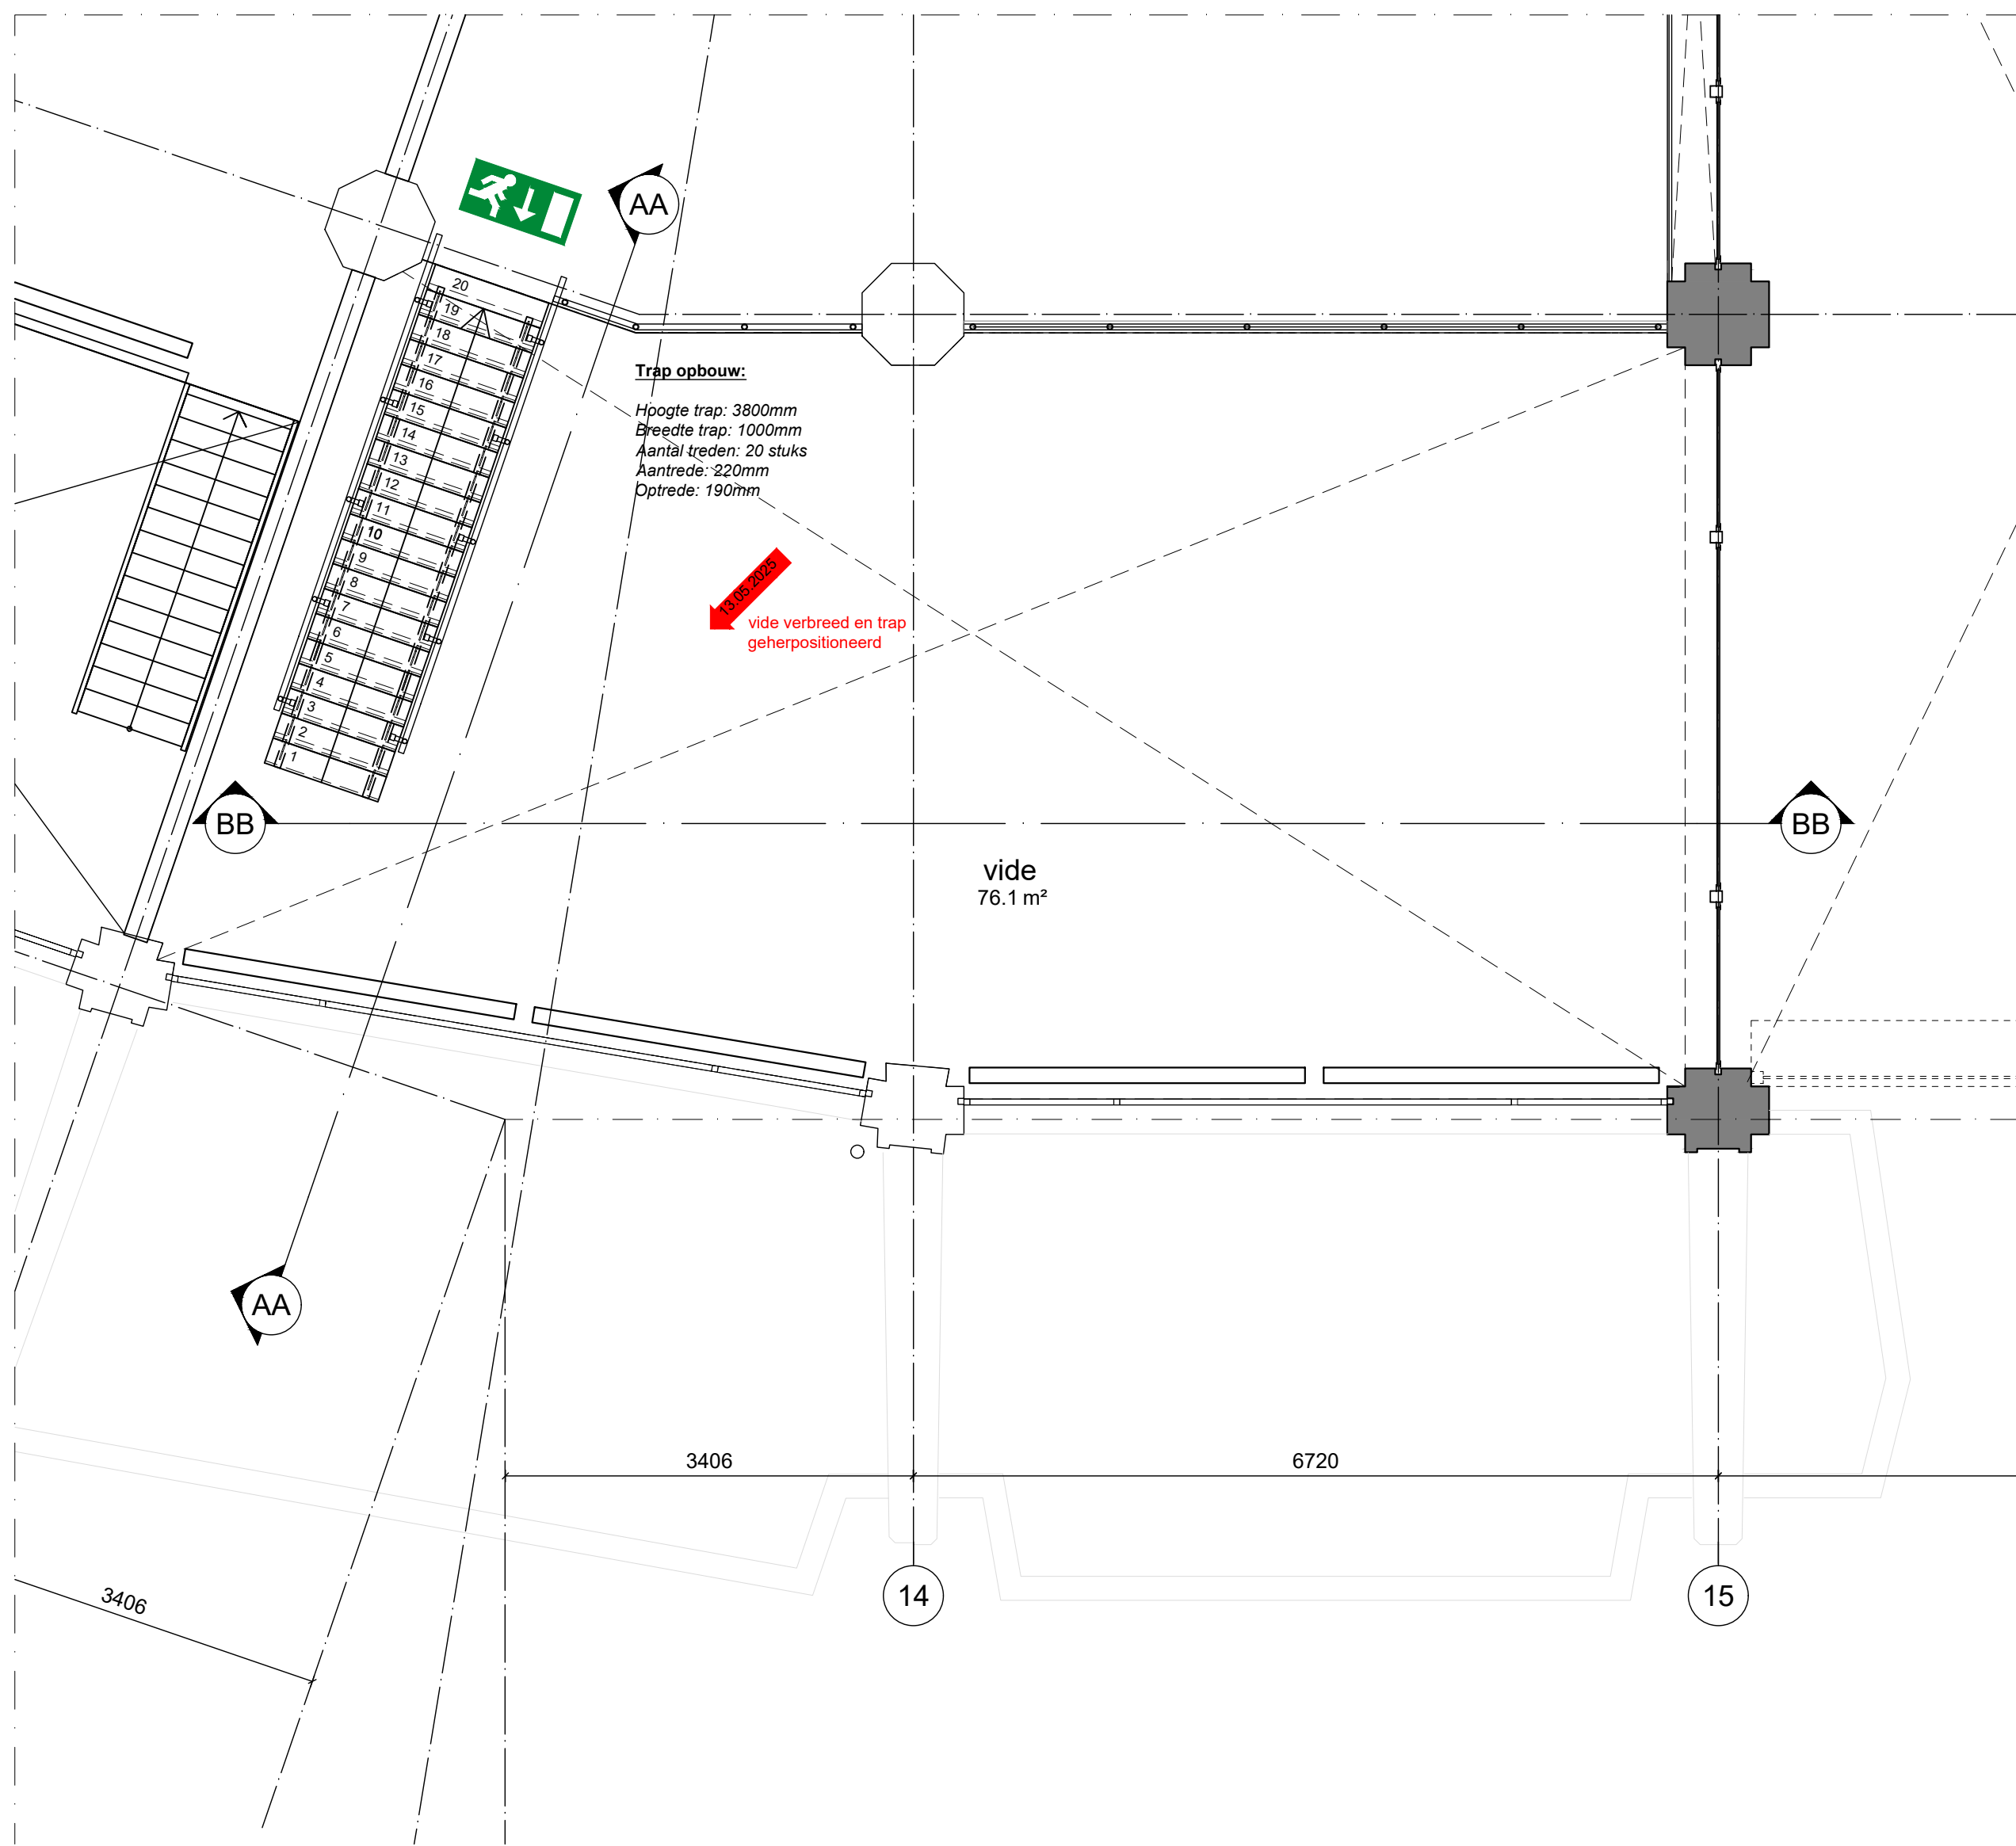

02 entresol nieuw
1:50

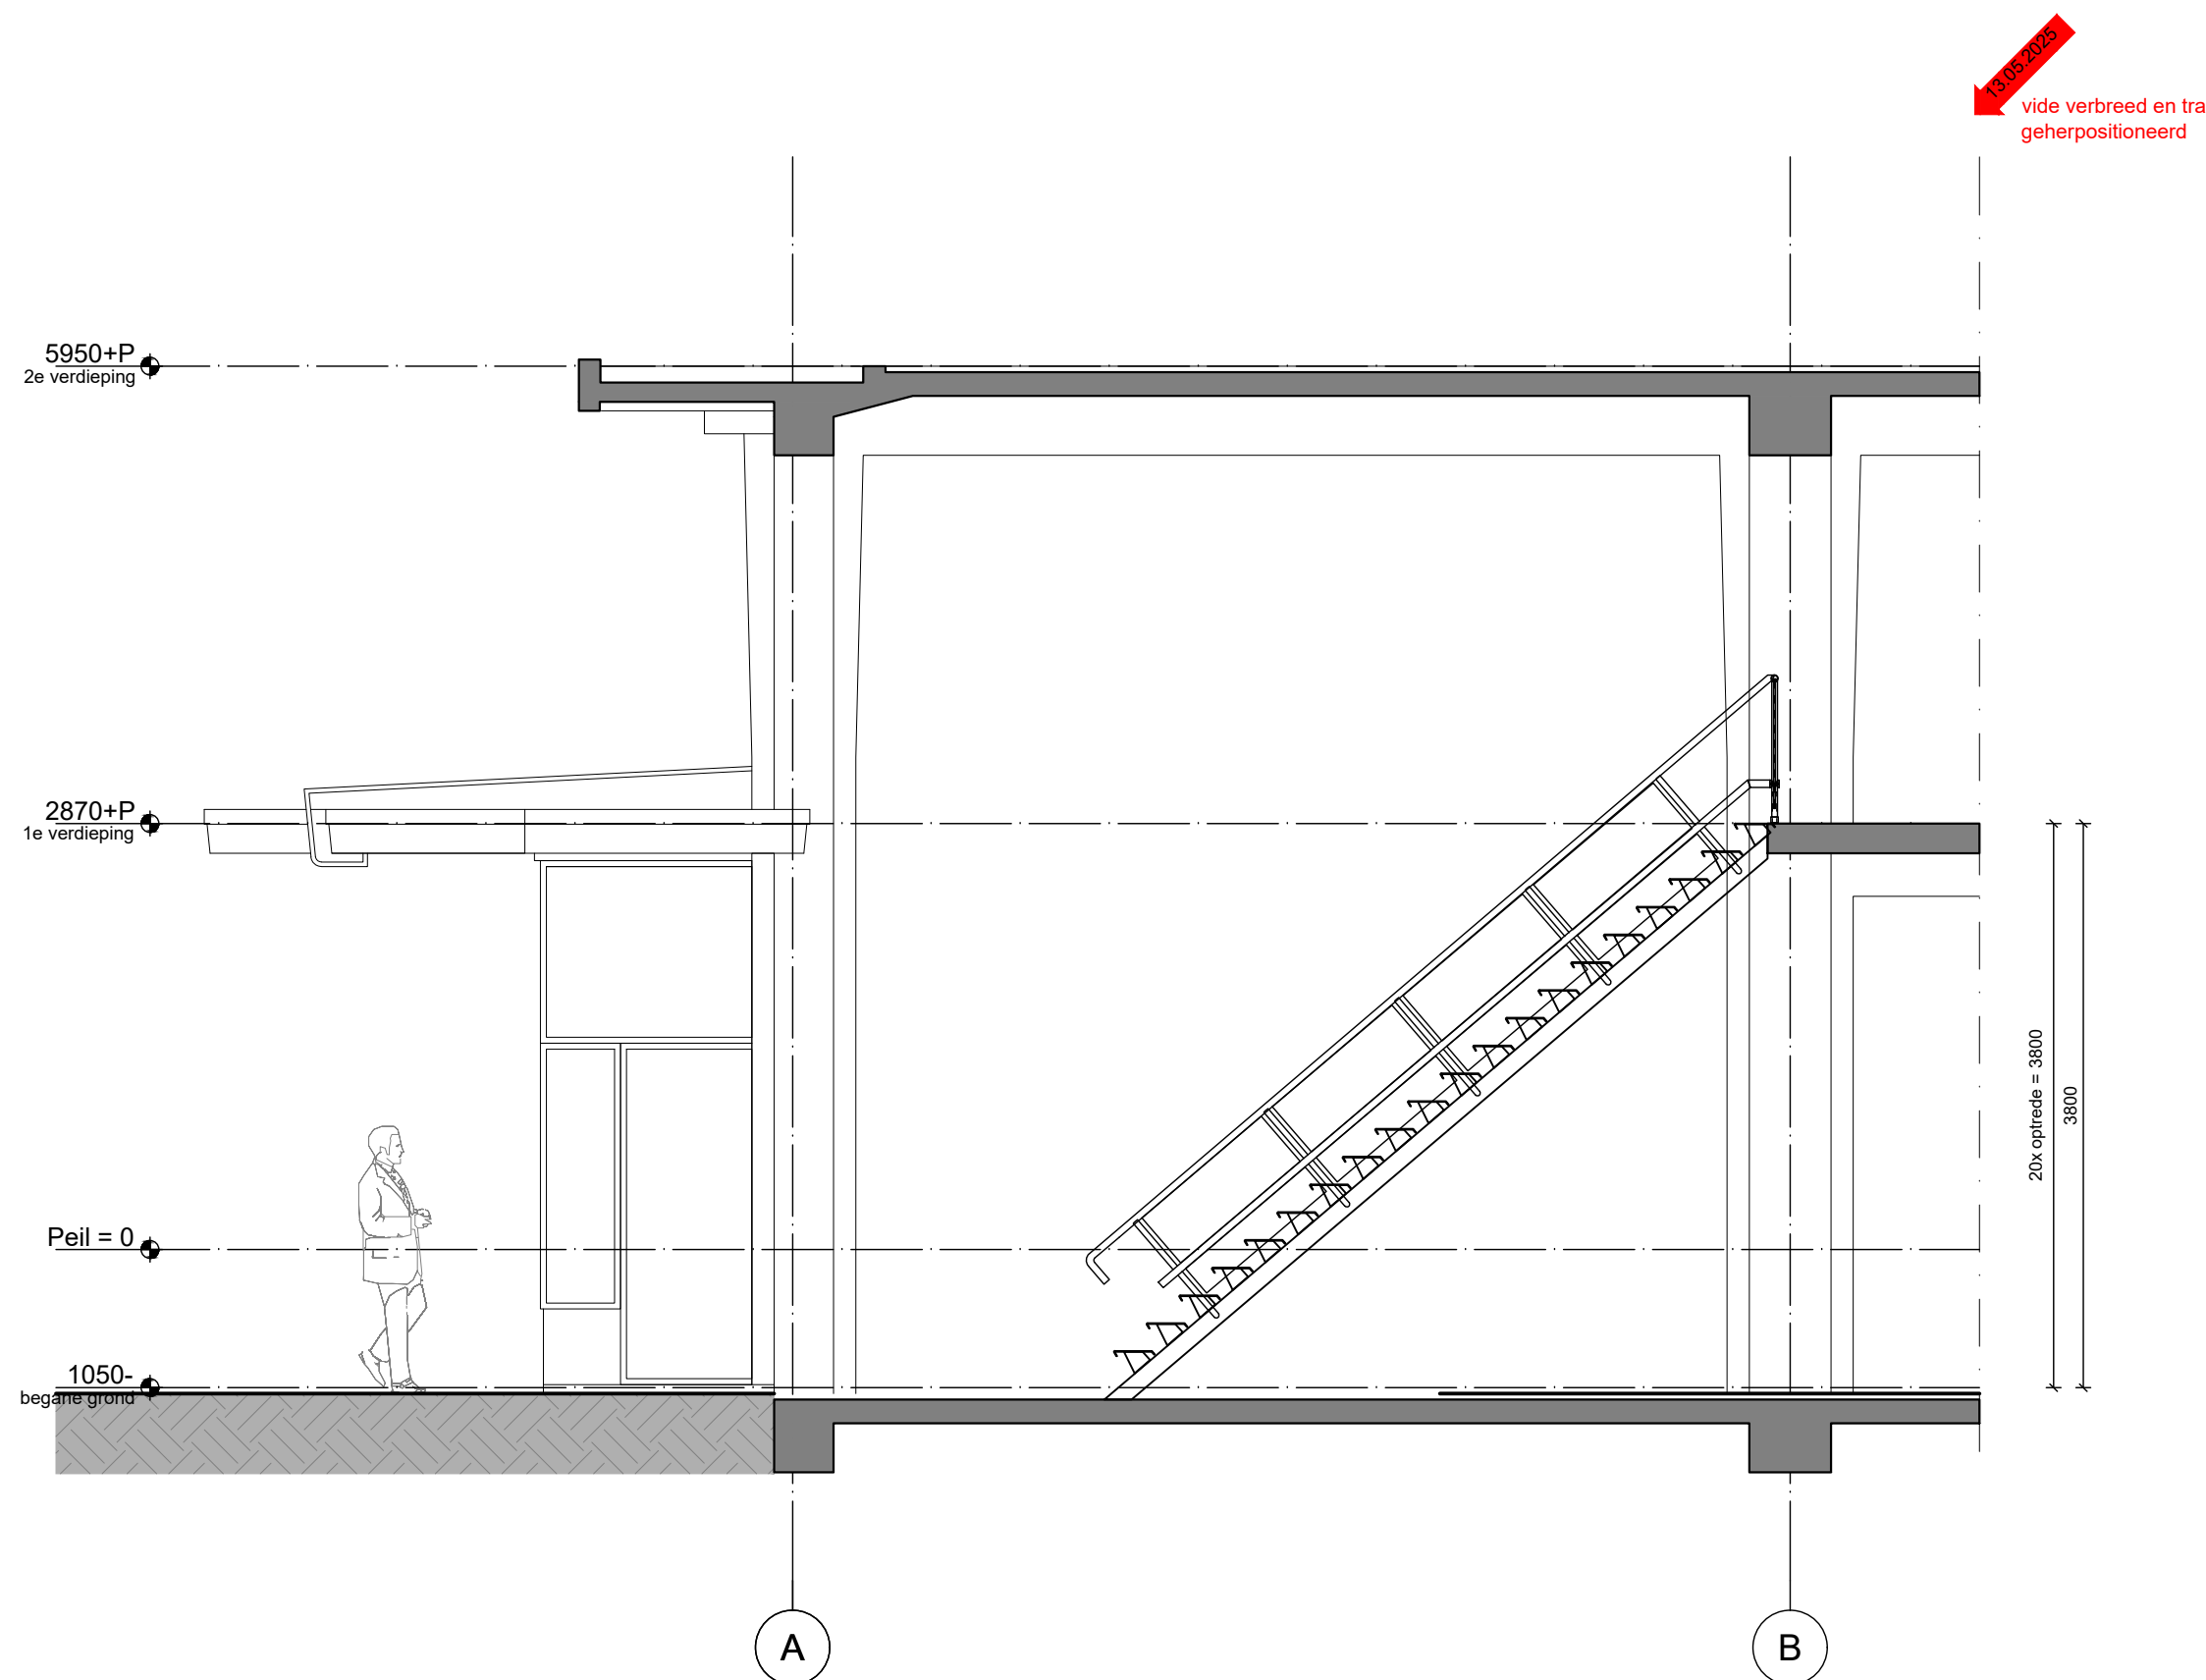


03 doorsnede AA
1:50

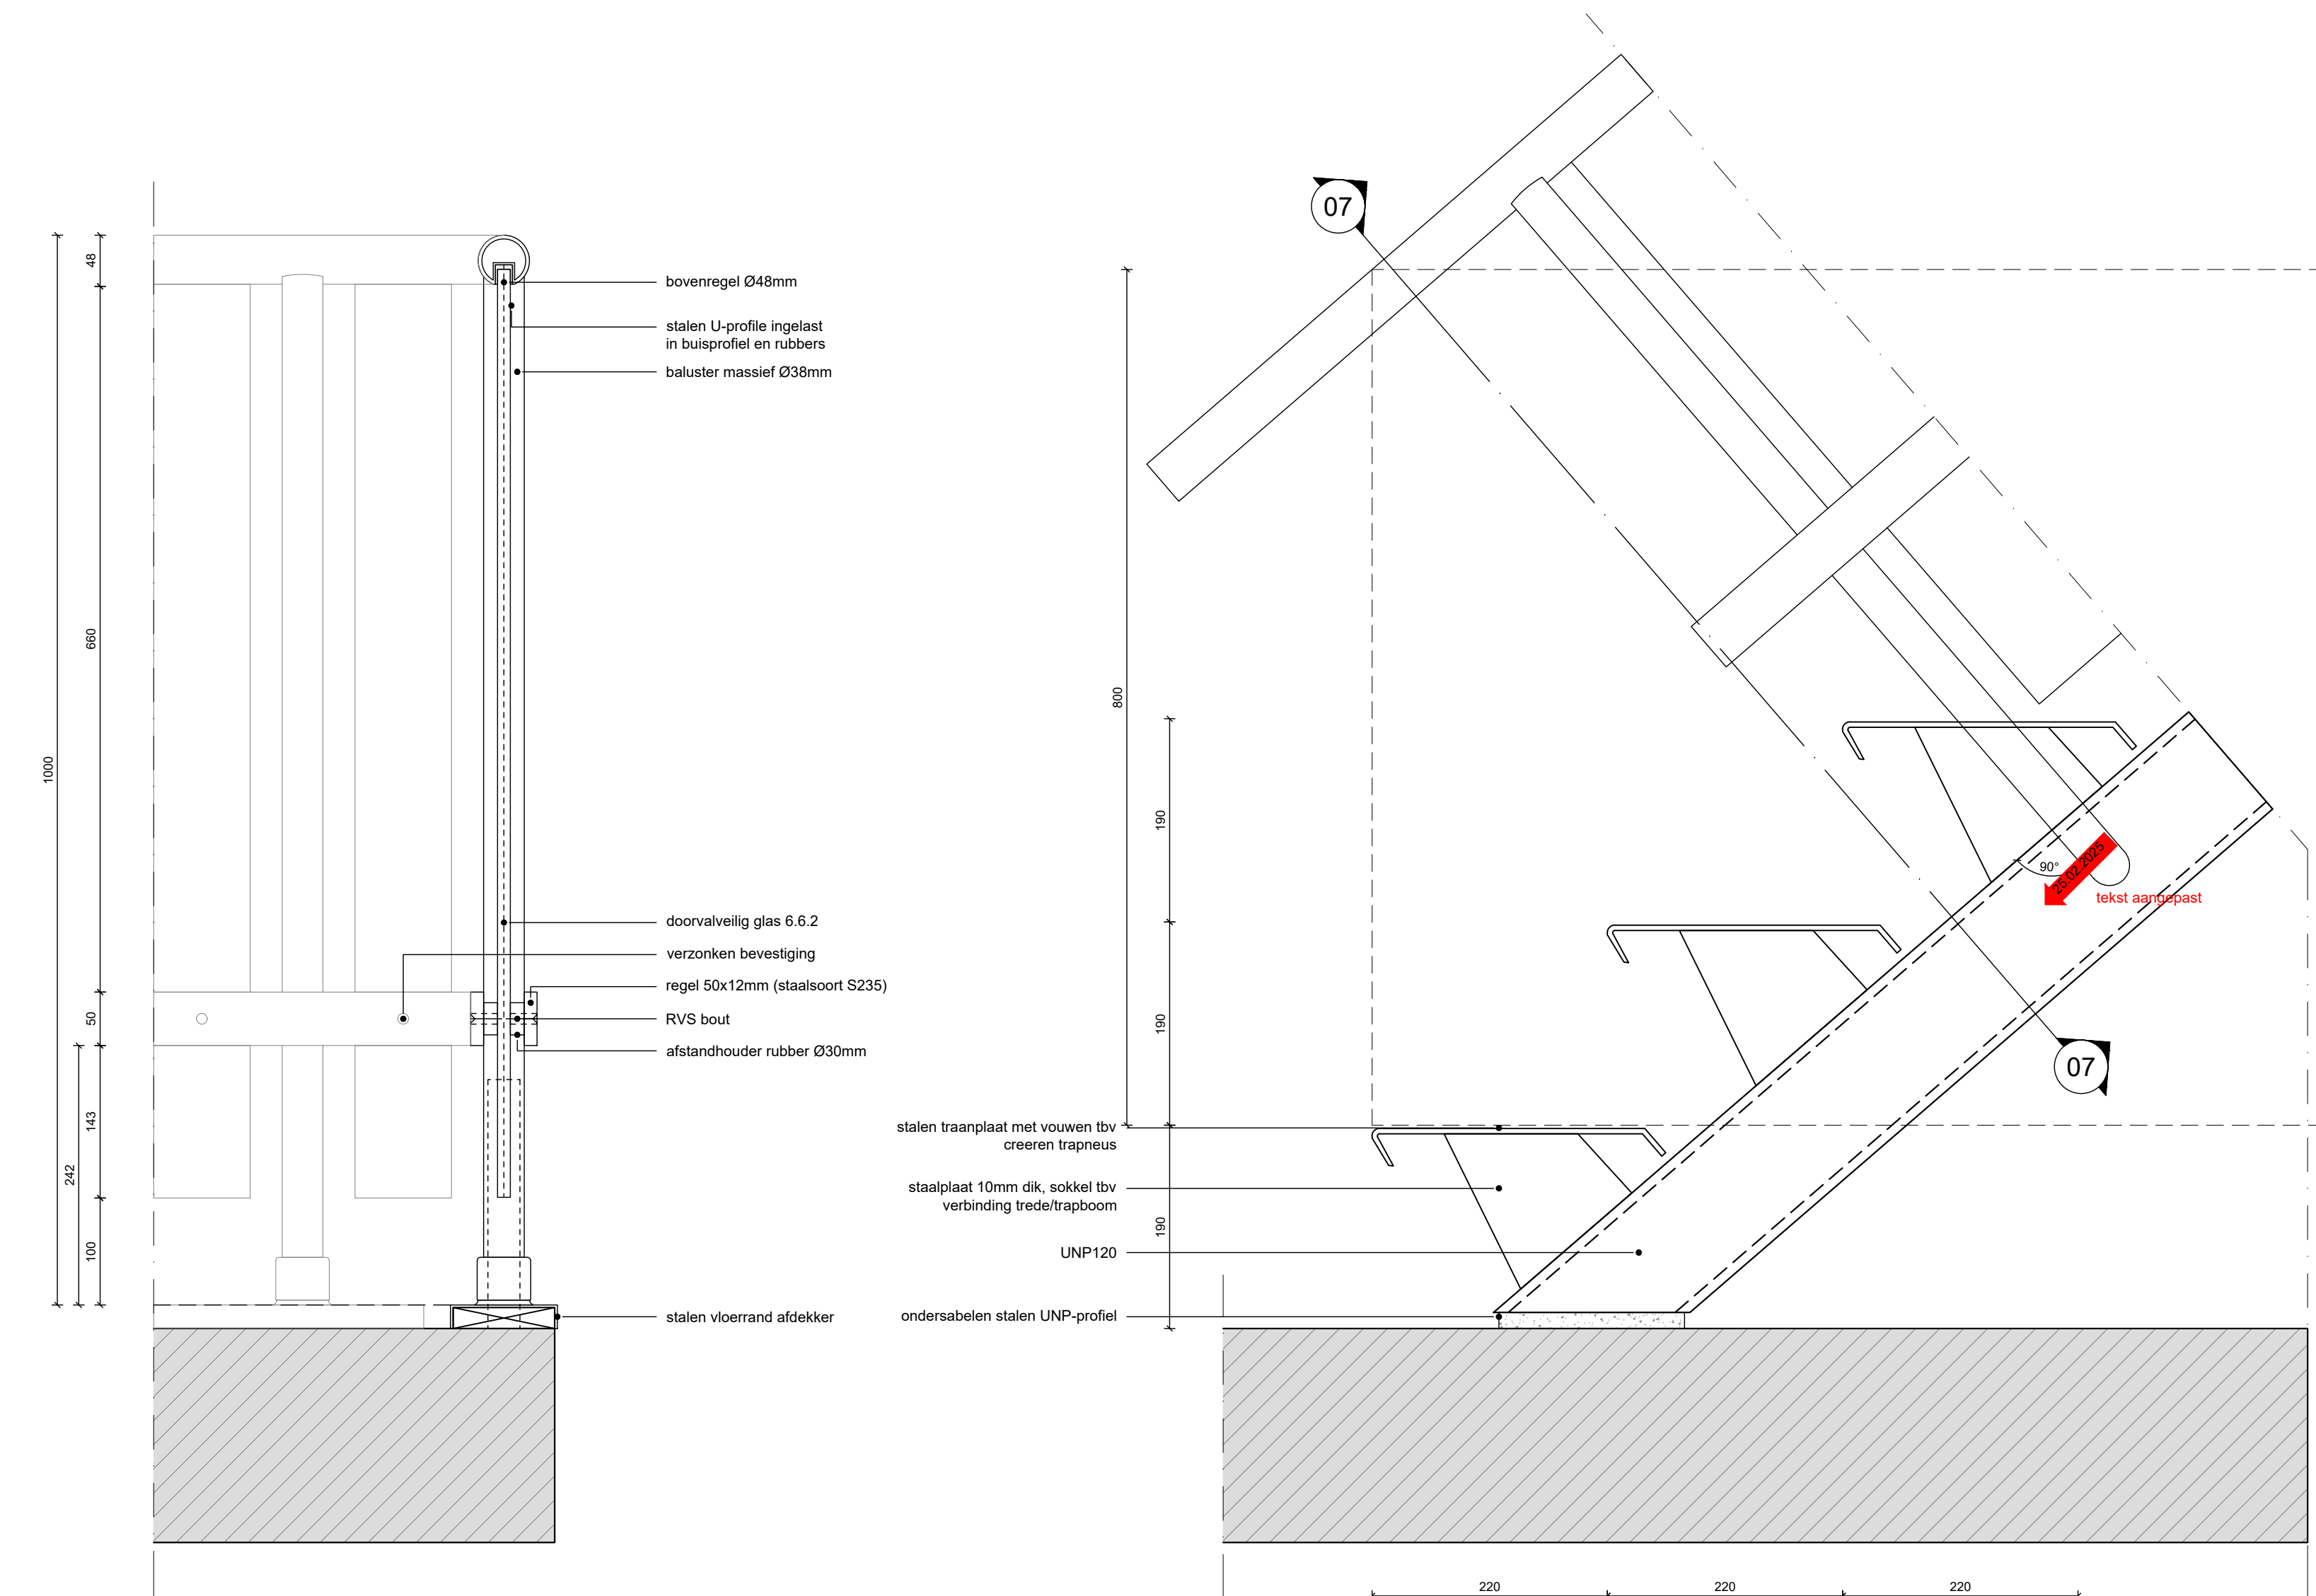


05 detail 01
1:5

06 detail 02
1:5

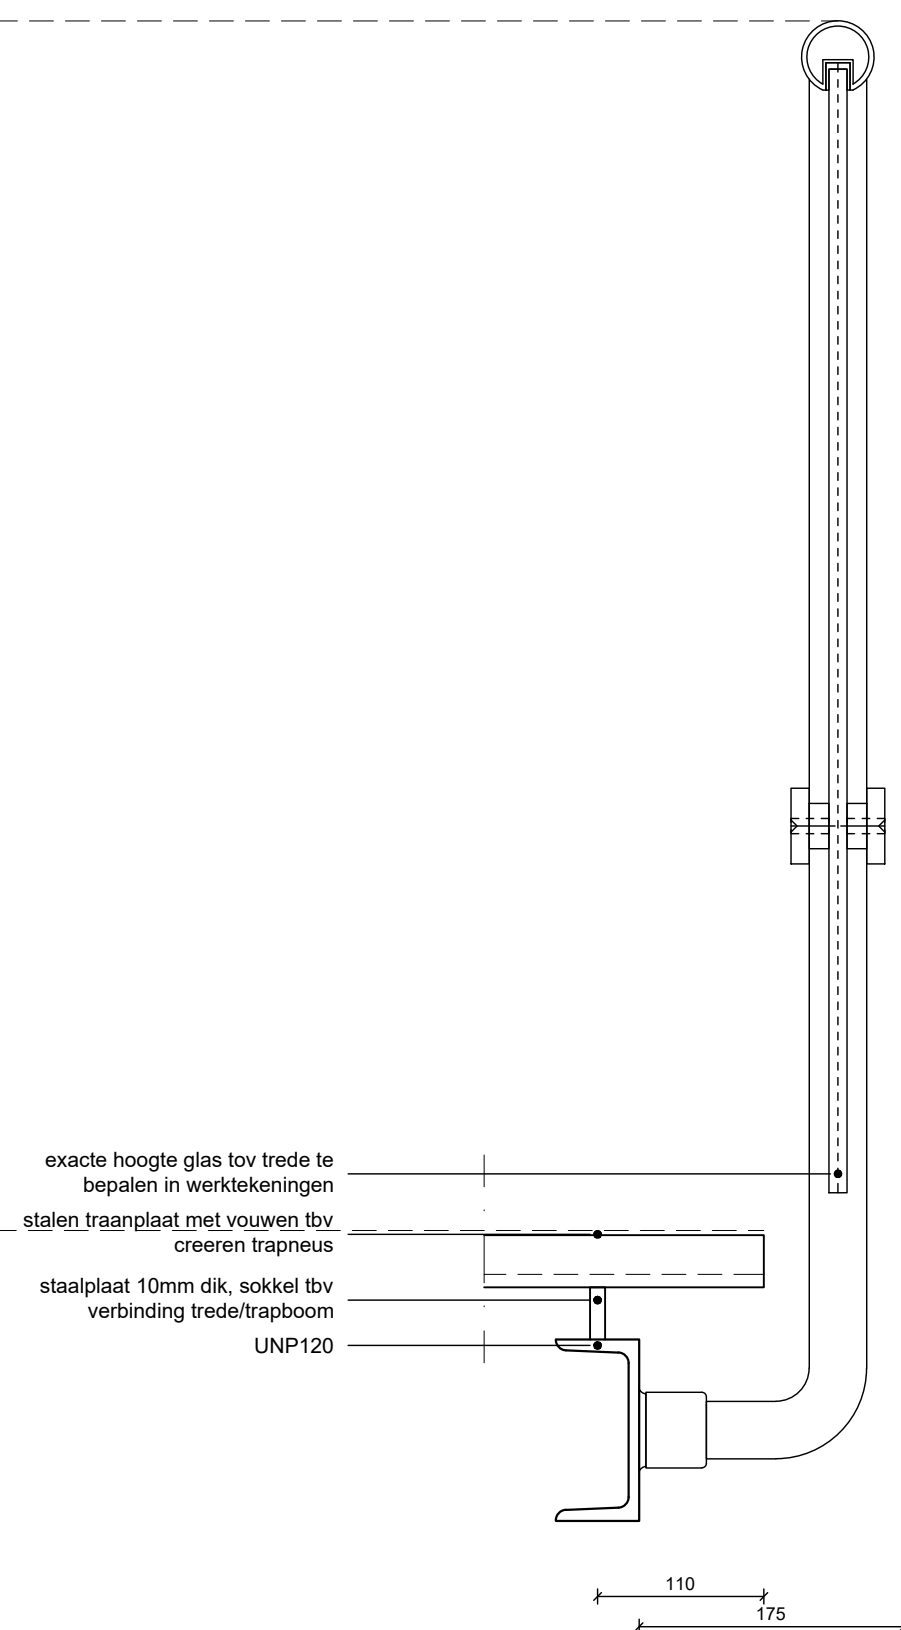

07 detail 03
1:5

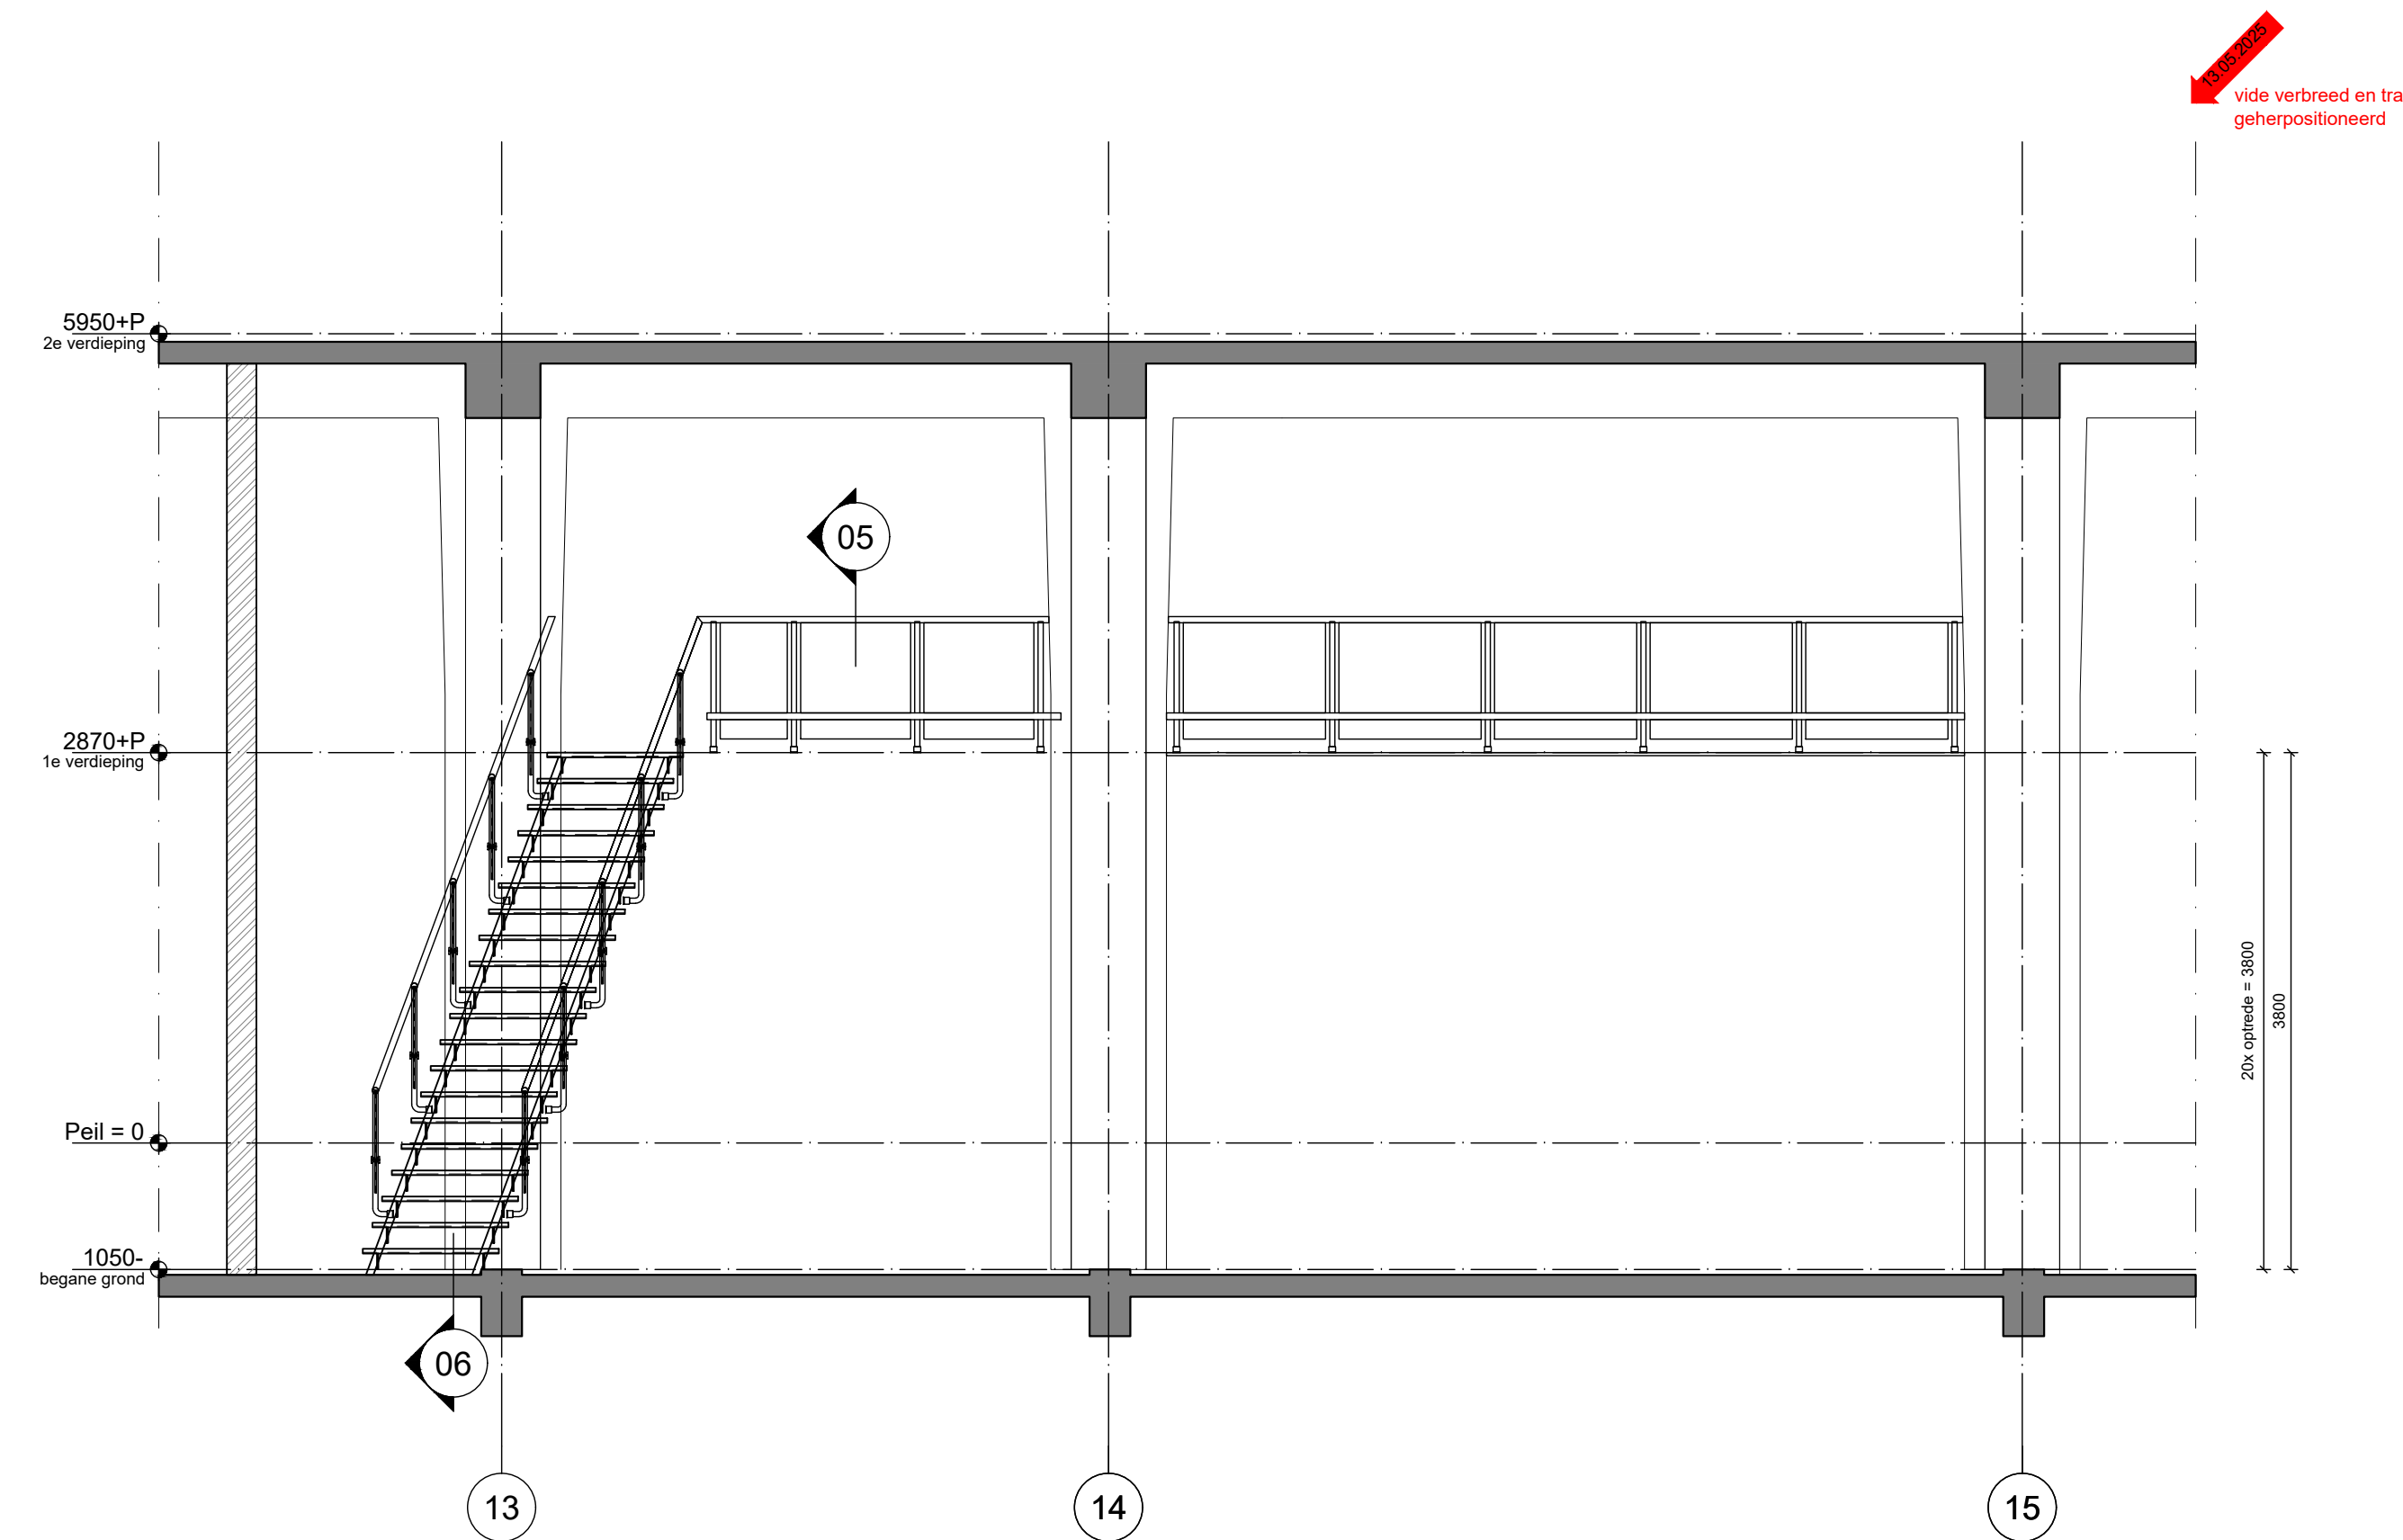

04 doorsnede BB
1:50

