




Noord
1 : 500

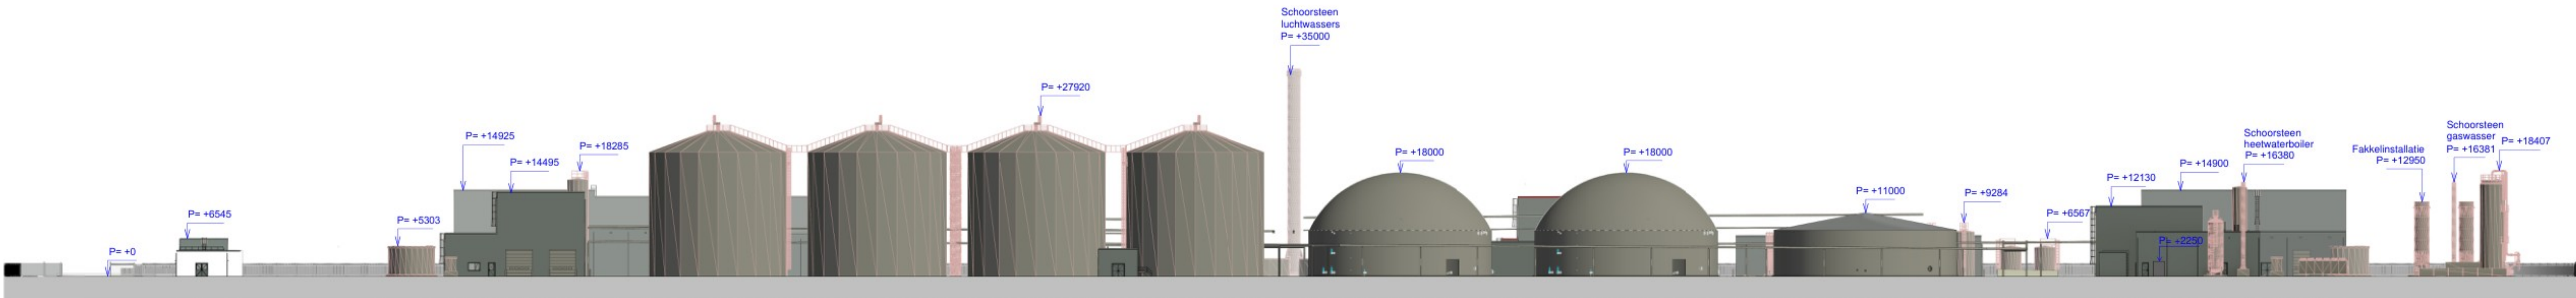

Zuid
1 : 500

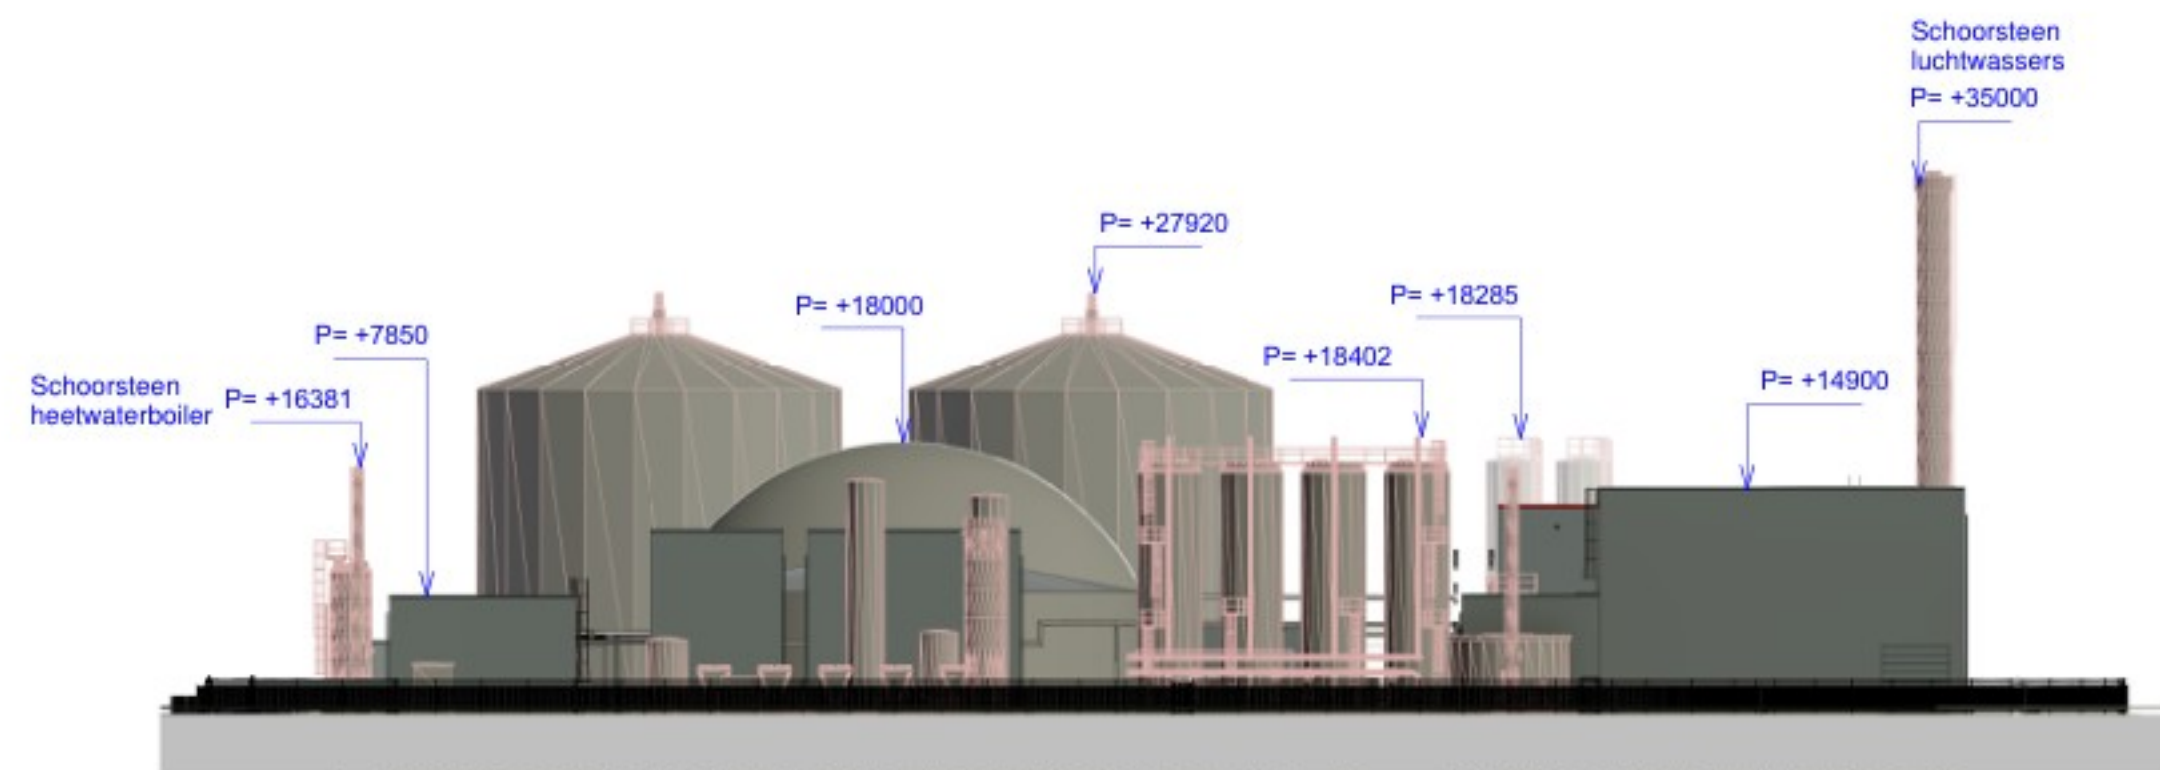

Oost
1 : 500

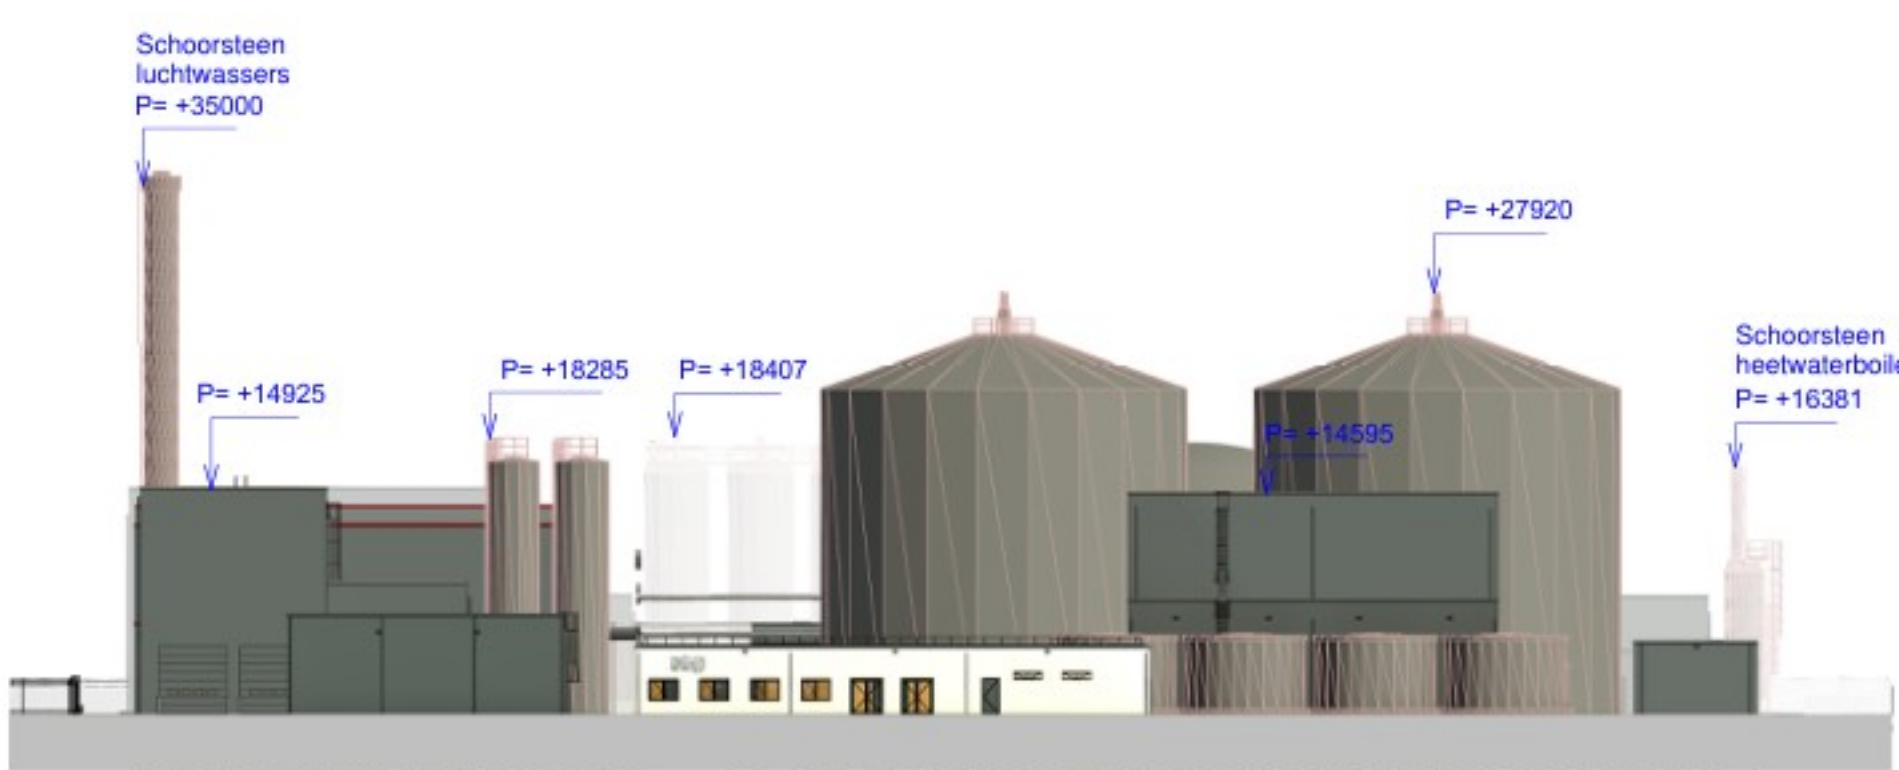

West
1 : 500



1	Vergunning aanvraag		07-04-2023
2	Update Vergunning aanvraag		10-07-2025
Revision/Purpose of Issue		Checked by	Approved by Date
Client		Contact	
nature energy			
Originator		Contact	
ARCADIS			
Project		Contact	
Nature Energy - Coevorden			
Projectnummer : 30142907		Security Category:	
Phase : Final design		AS2 - Internal	
Subject			
All Zones			
Hoogte overzicht gebouwen			
Scale	: 1 : 500	Sheetsize	: A0
Contractnummer	:	Sheet	: 1 of 1
Drawingnumber	:	Purpose of Issue:	Final design
NEP-ARC-Z00-ZZ-DRW-AR-FD-4000			Revision: 2