




BEGANE GROND [VG]
1:100

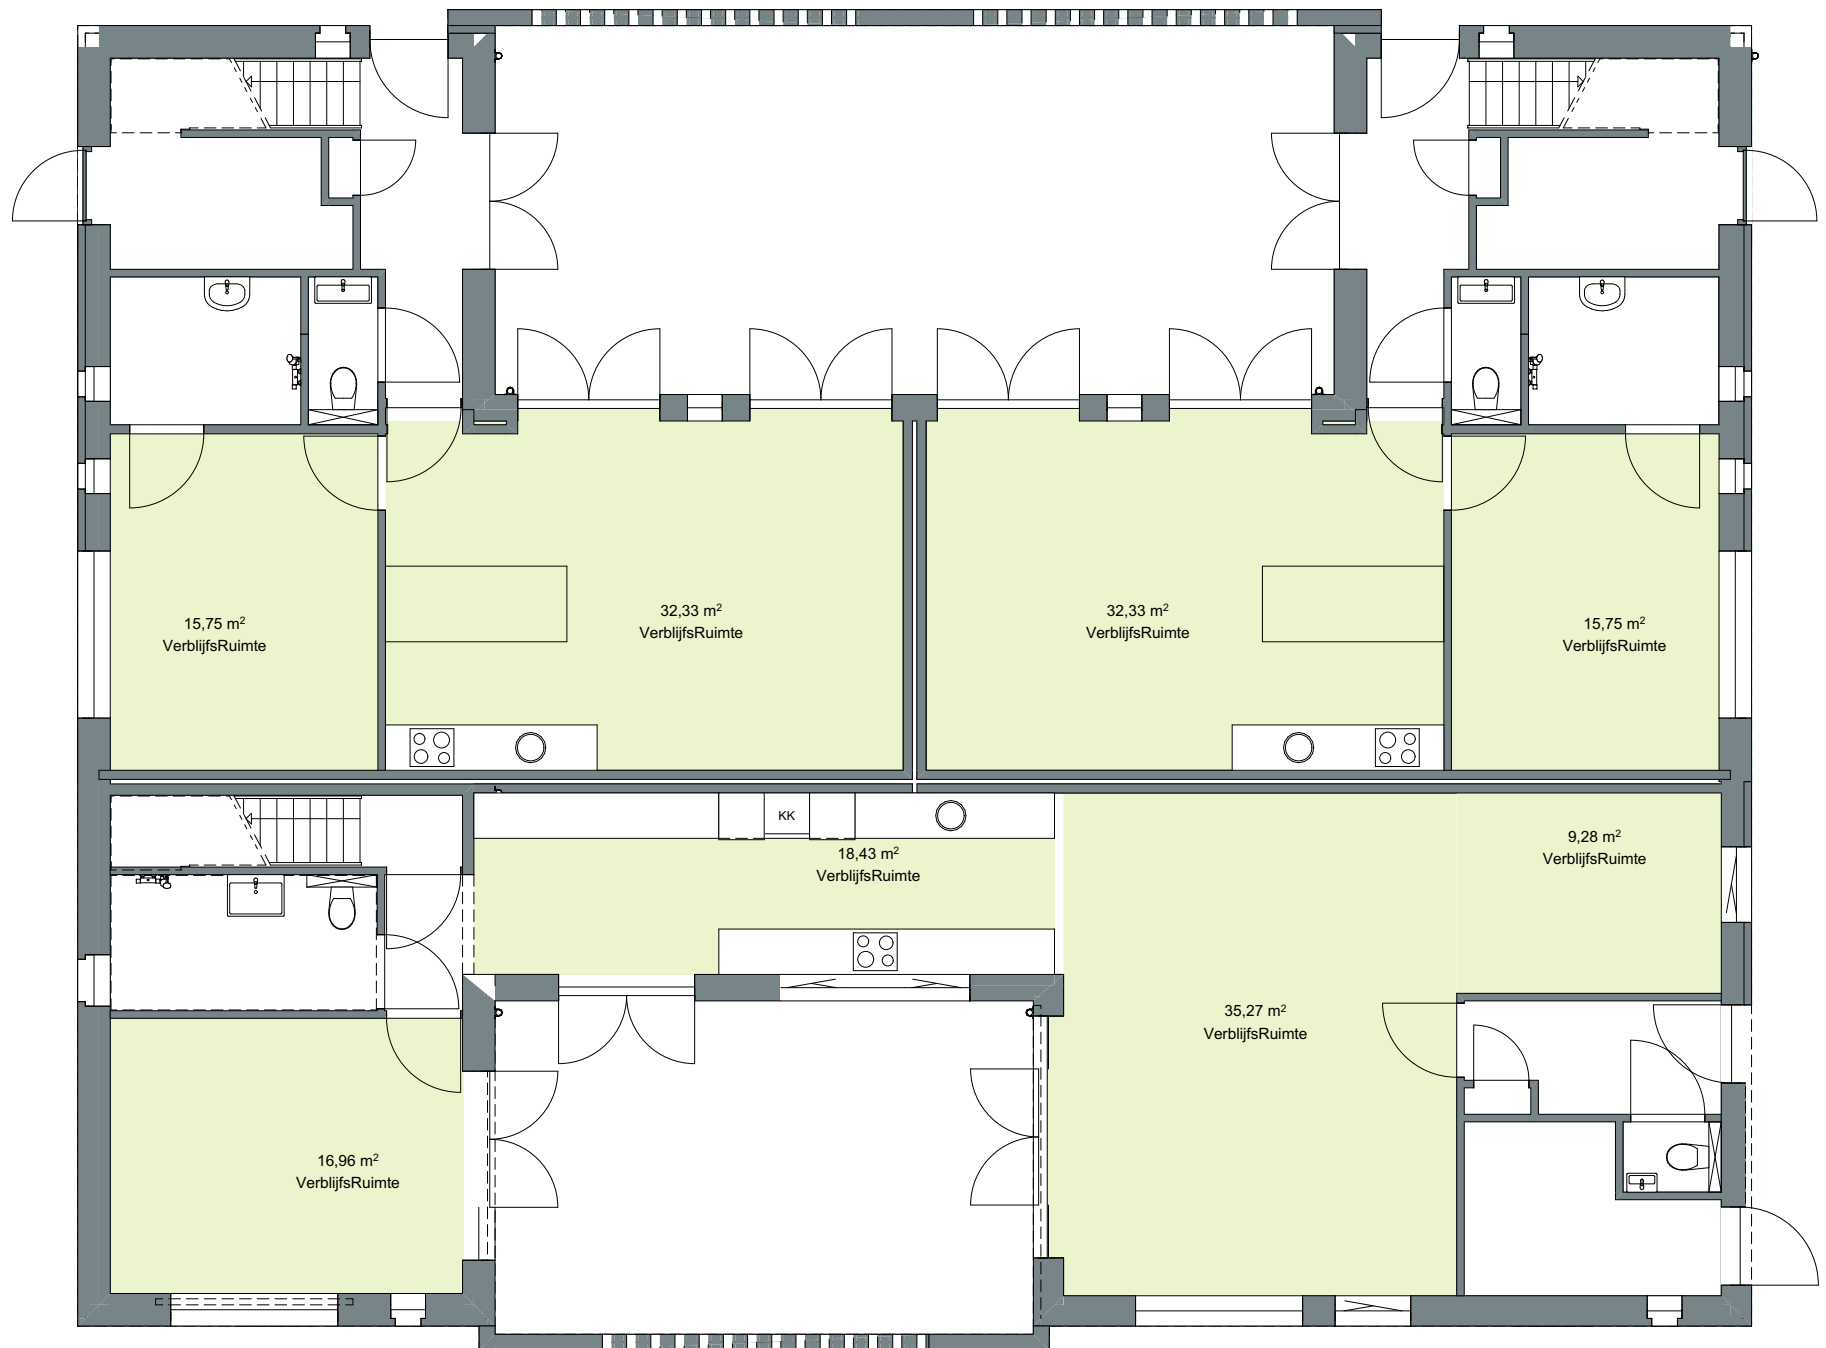

BEGANE GROND [VR]
1:100

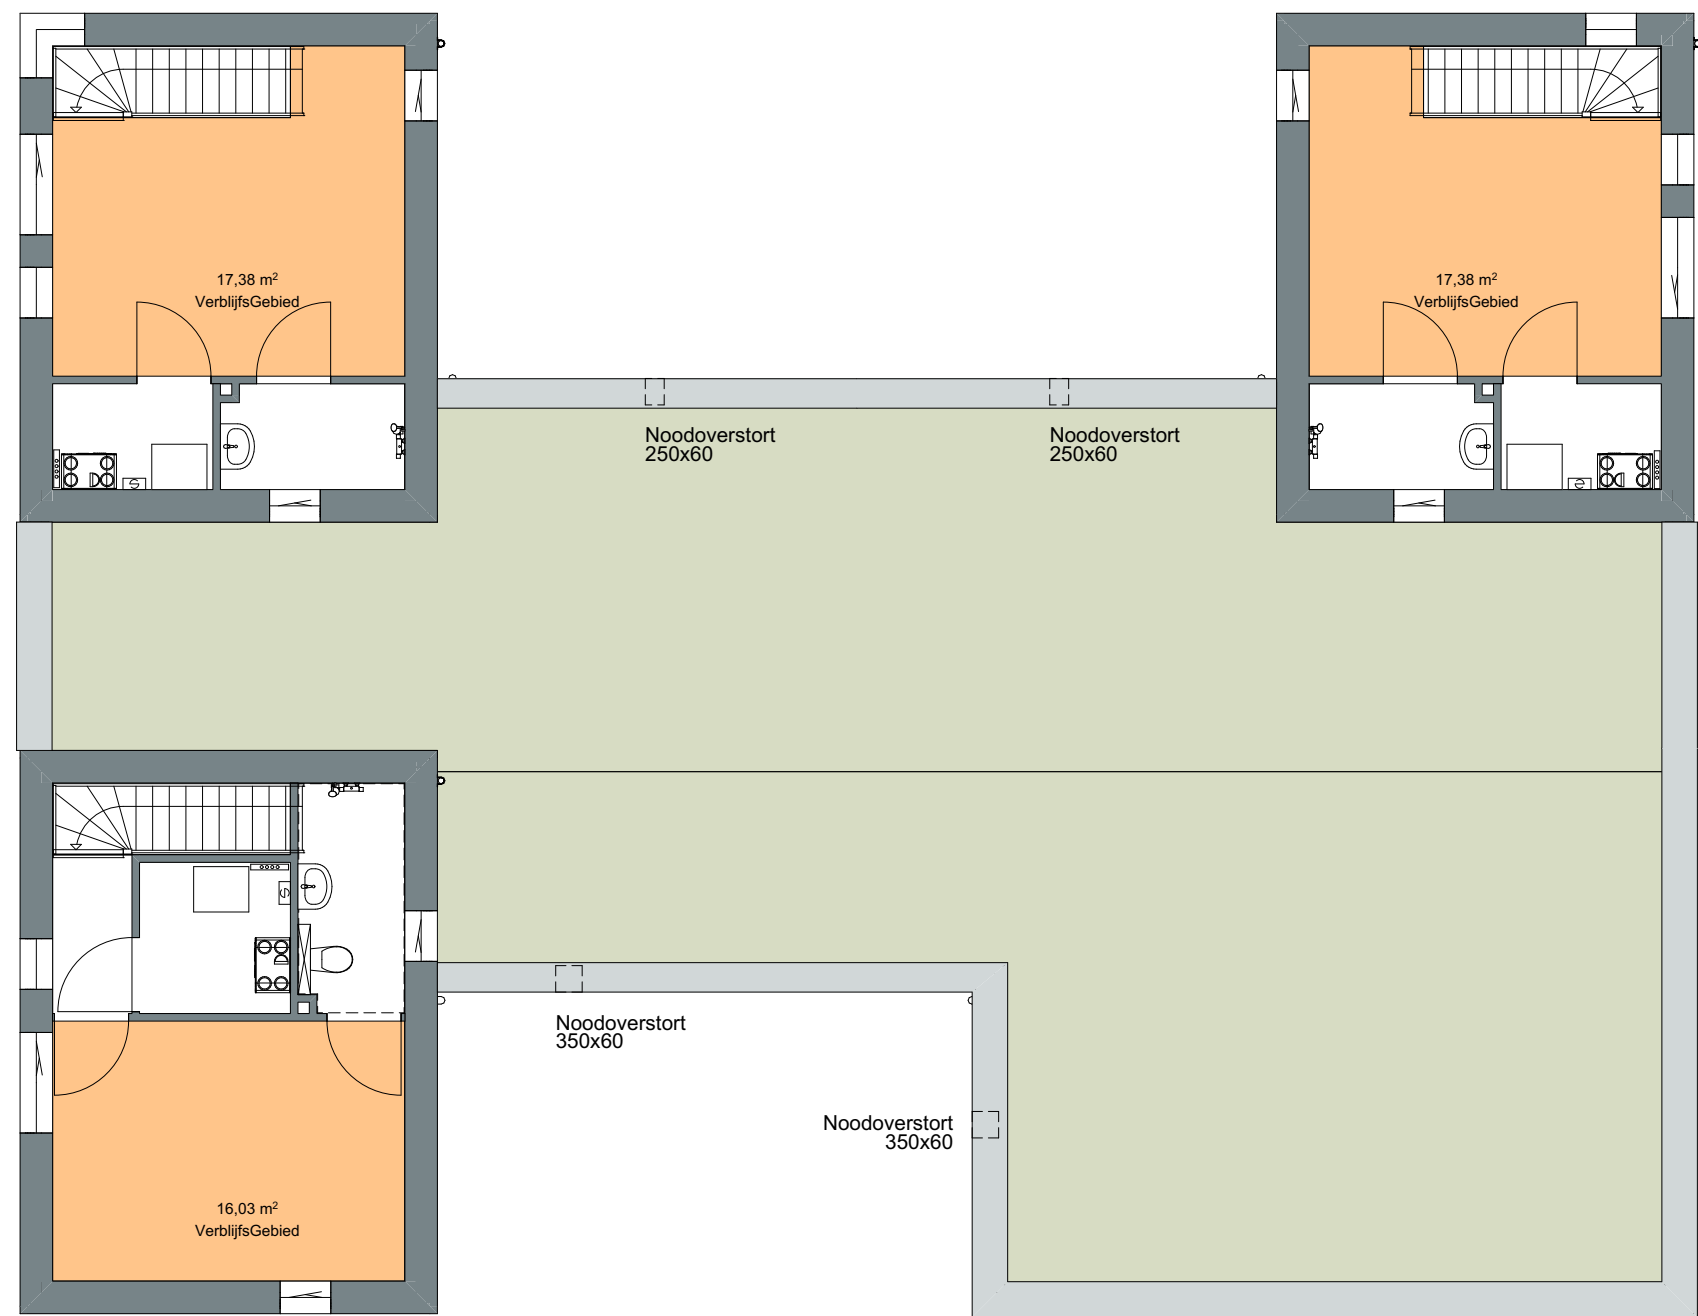

EERSTE VERDIEPING [VG]
1:100

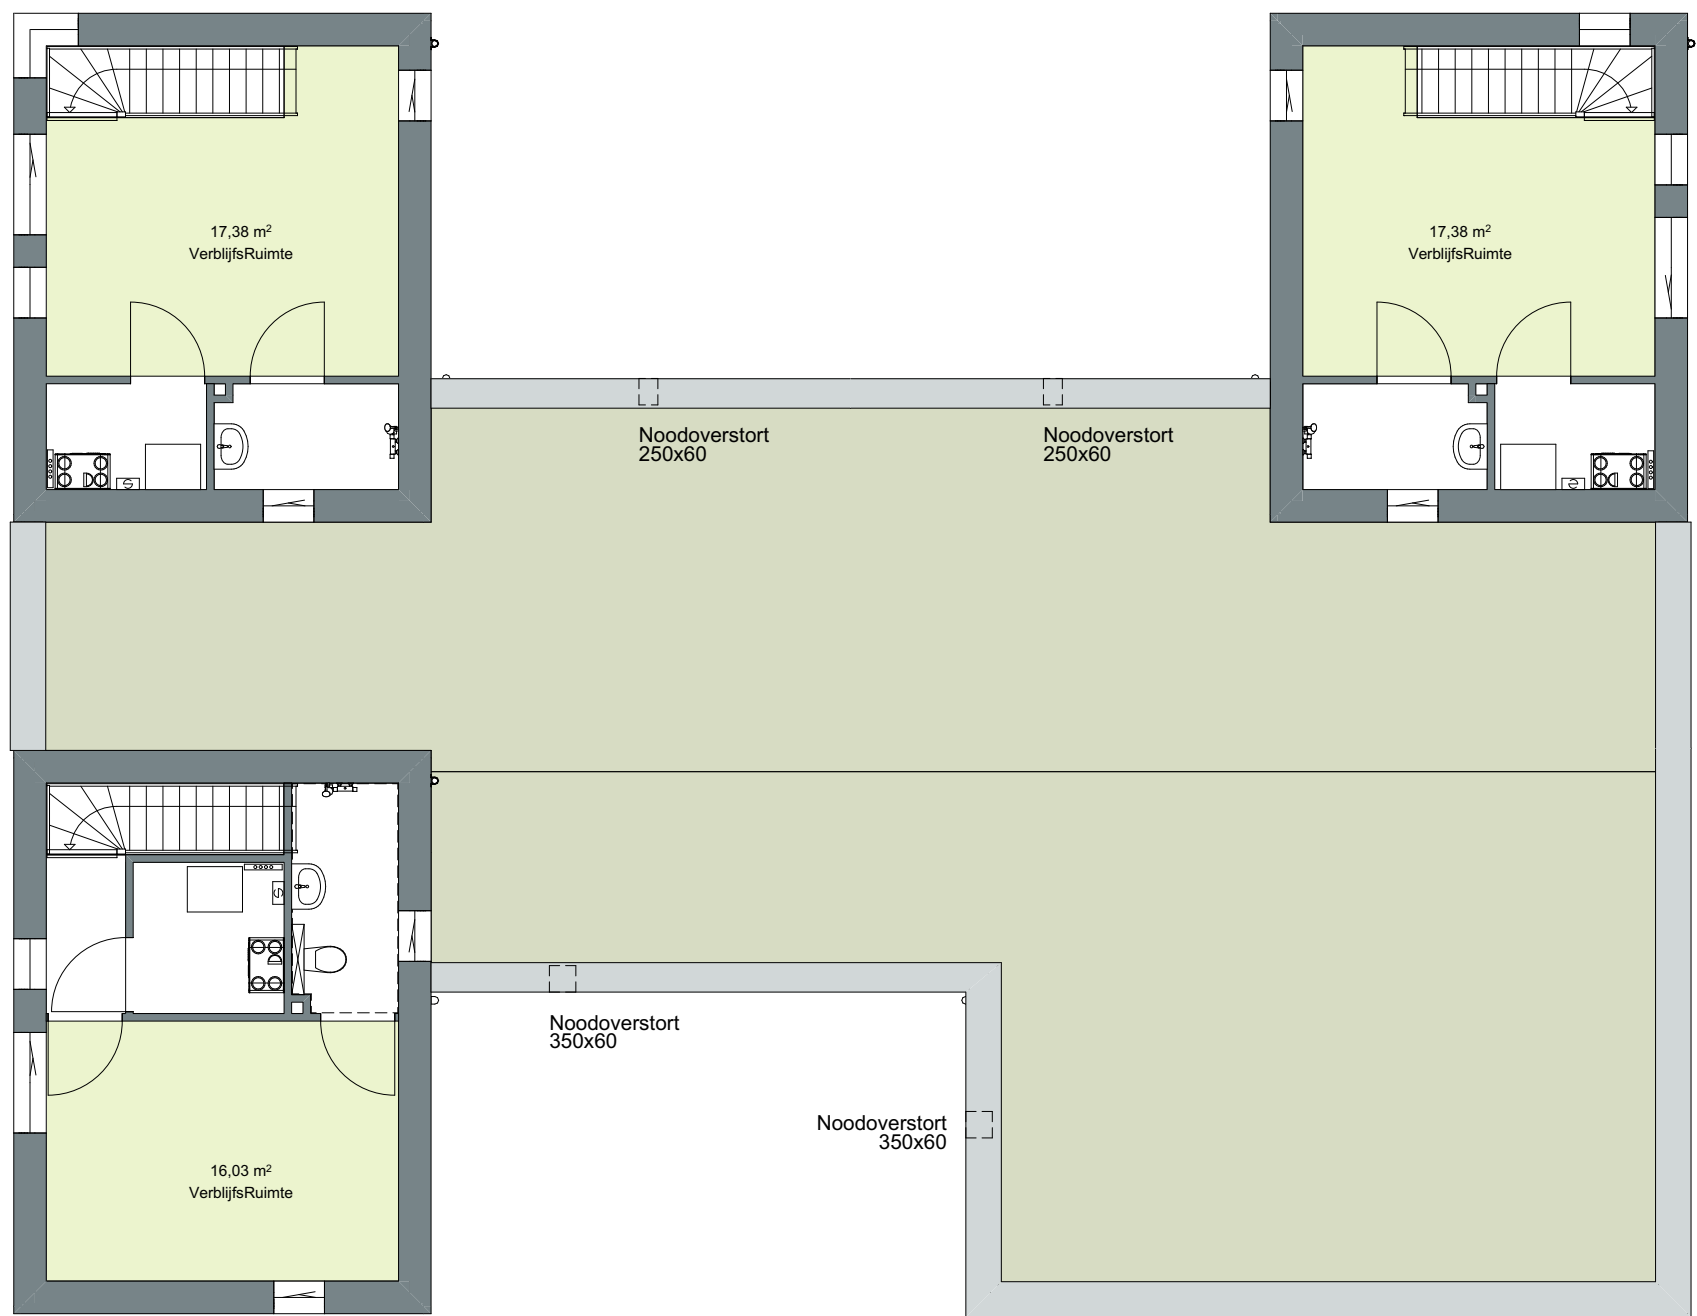

EERSTE VERDIEPING [VR]
1:100

VFO

VFO Architects | Urban design bv

For architectural design
Interior | product design
Urbanism and planning
Architectural advisory

Werknummer: 2021311.1

Project: 47 woningen Abdijlaan Helmond

Opdrachtgever: Nieuw Bindere Bv

adres: Croy 7L
postcode: 5053 LC
plaats: Eindhoven
telefoon: 06-20775390

Tekeningnummer: T054

Onderdeel: Oppervlakten VG en VR BLOK FG

Fase: TECHNISCH ONTWERP

Status: WABO

Schaal: 1:100

Opmerking:

Datum: woensdag 26 juni 2024